




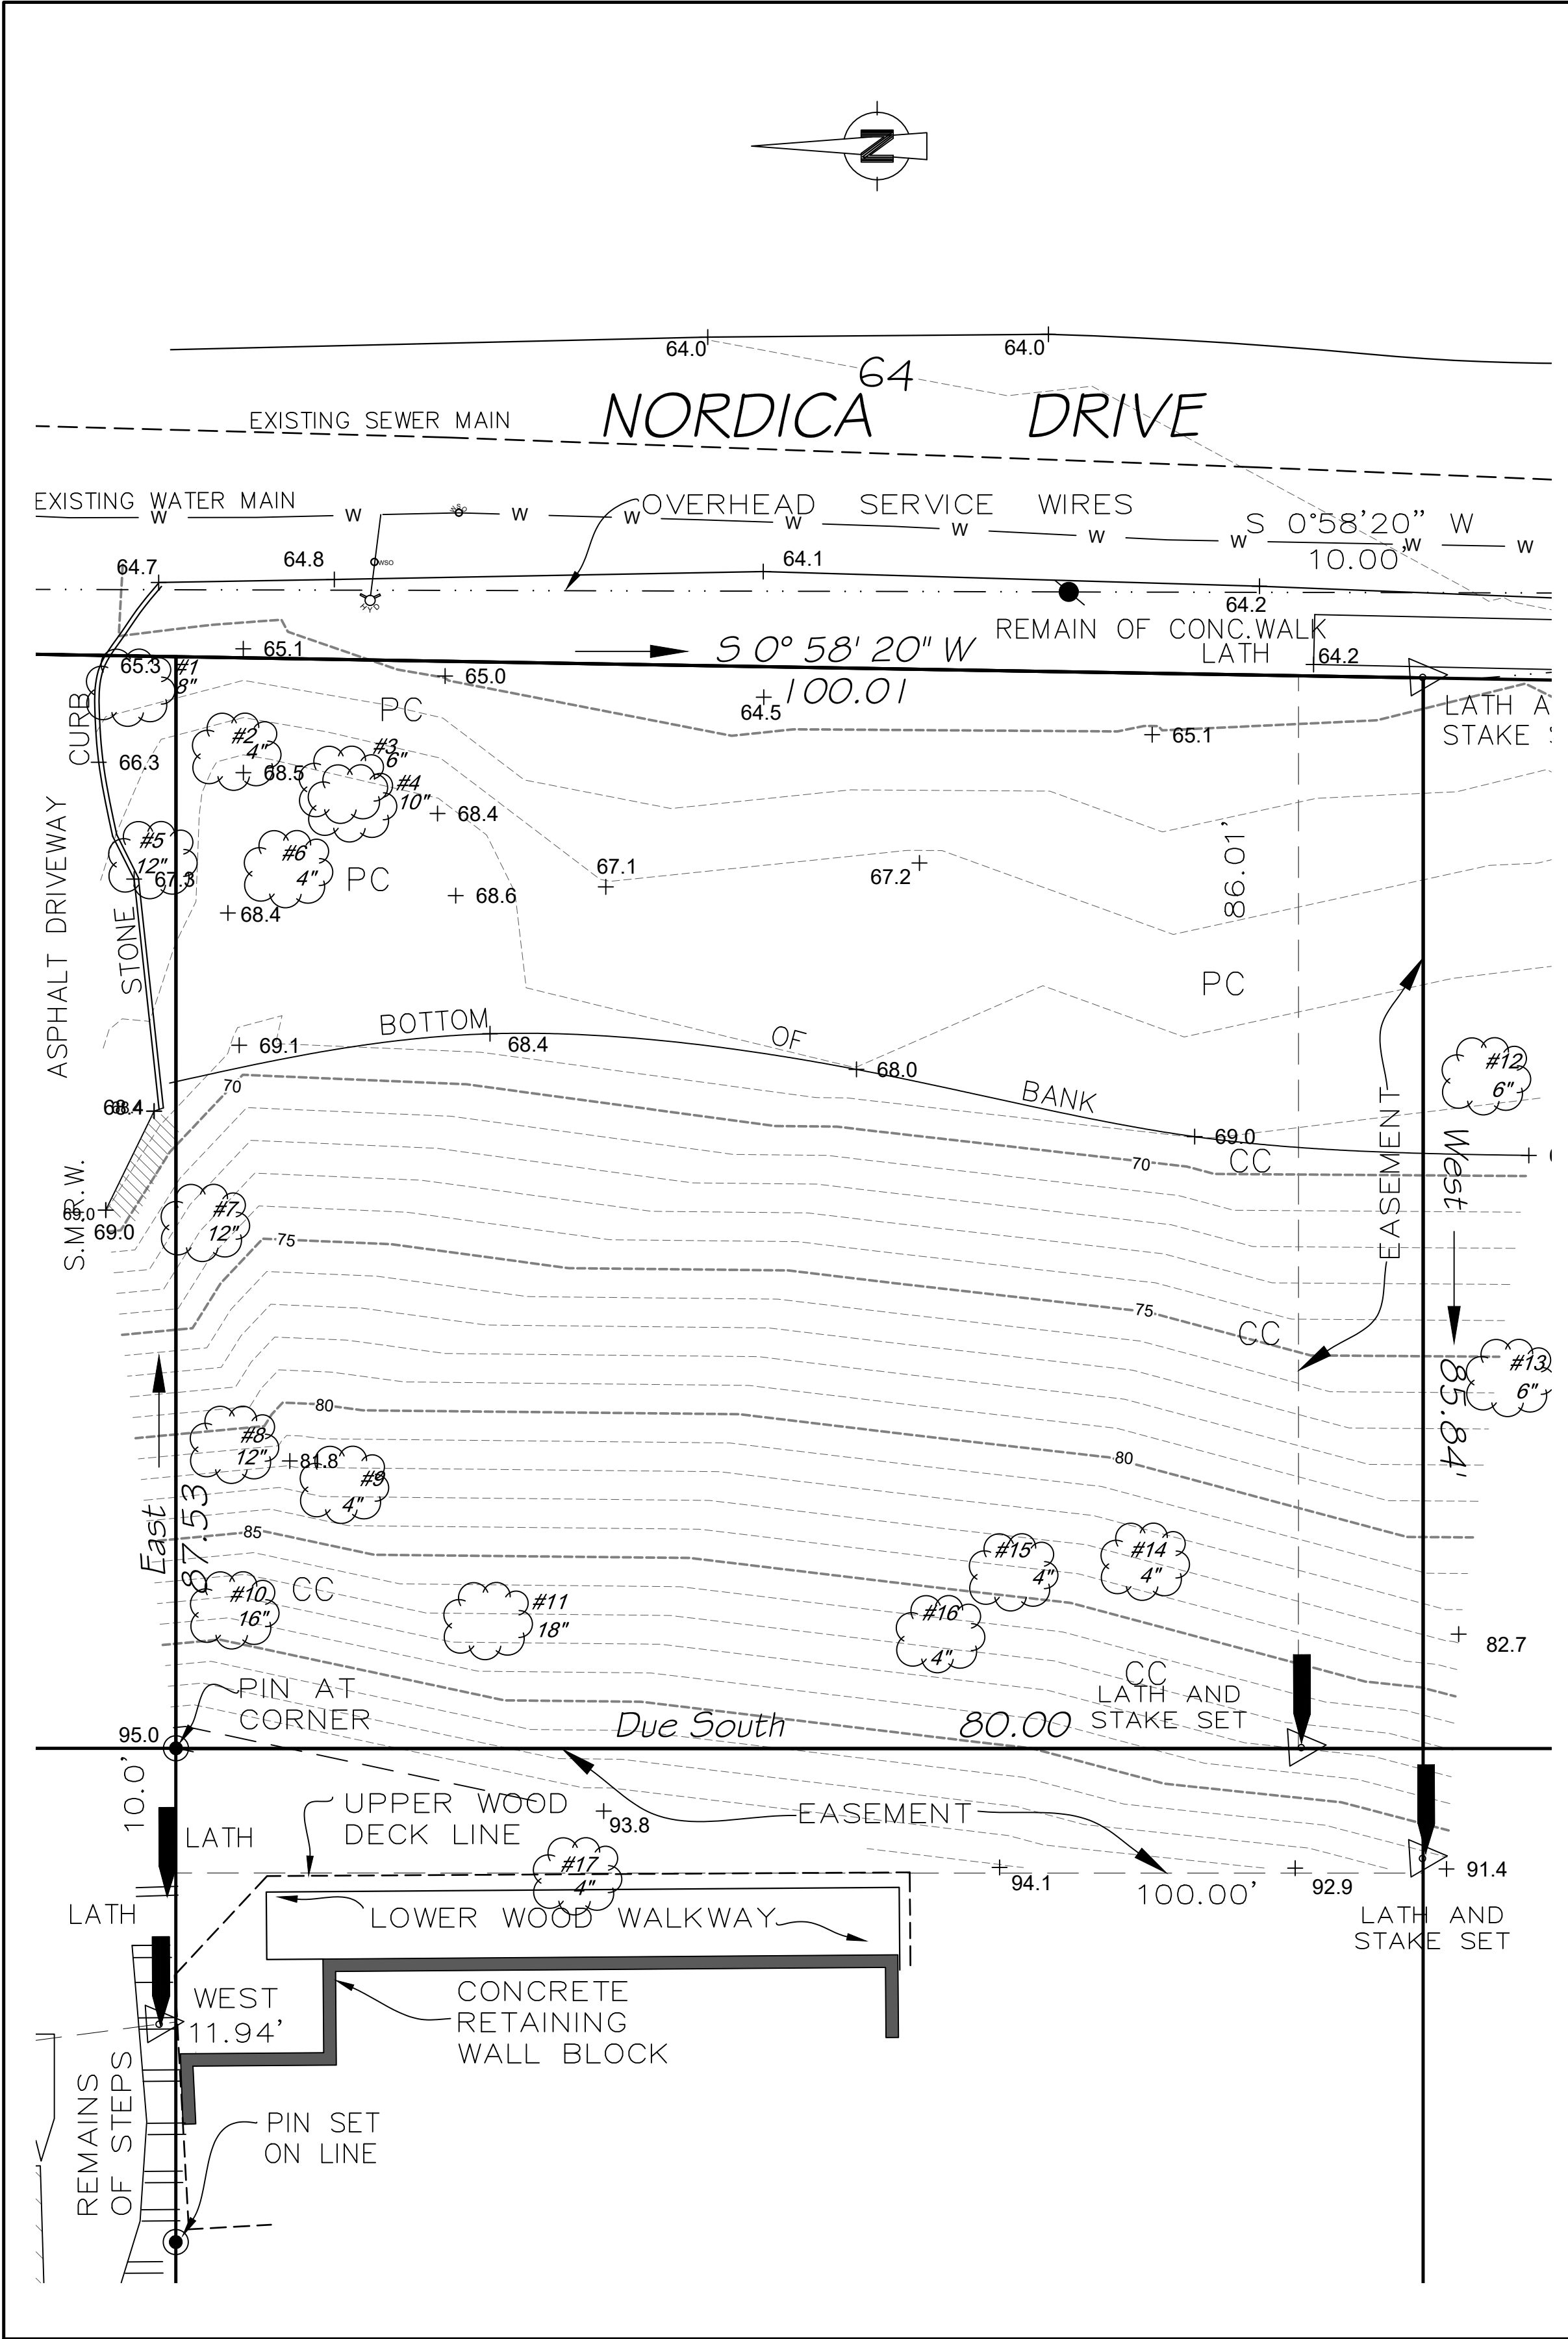

EXISTING CONDITIONS
SCALE: 1"=10'

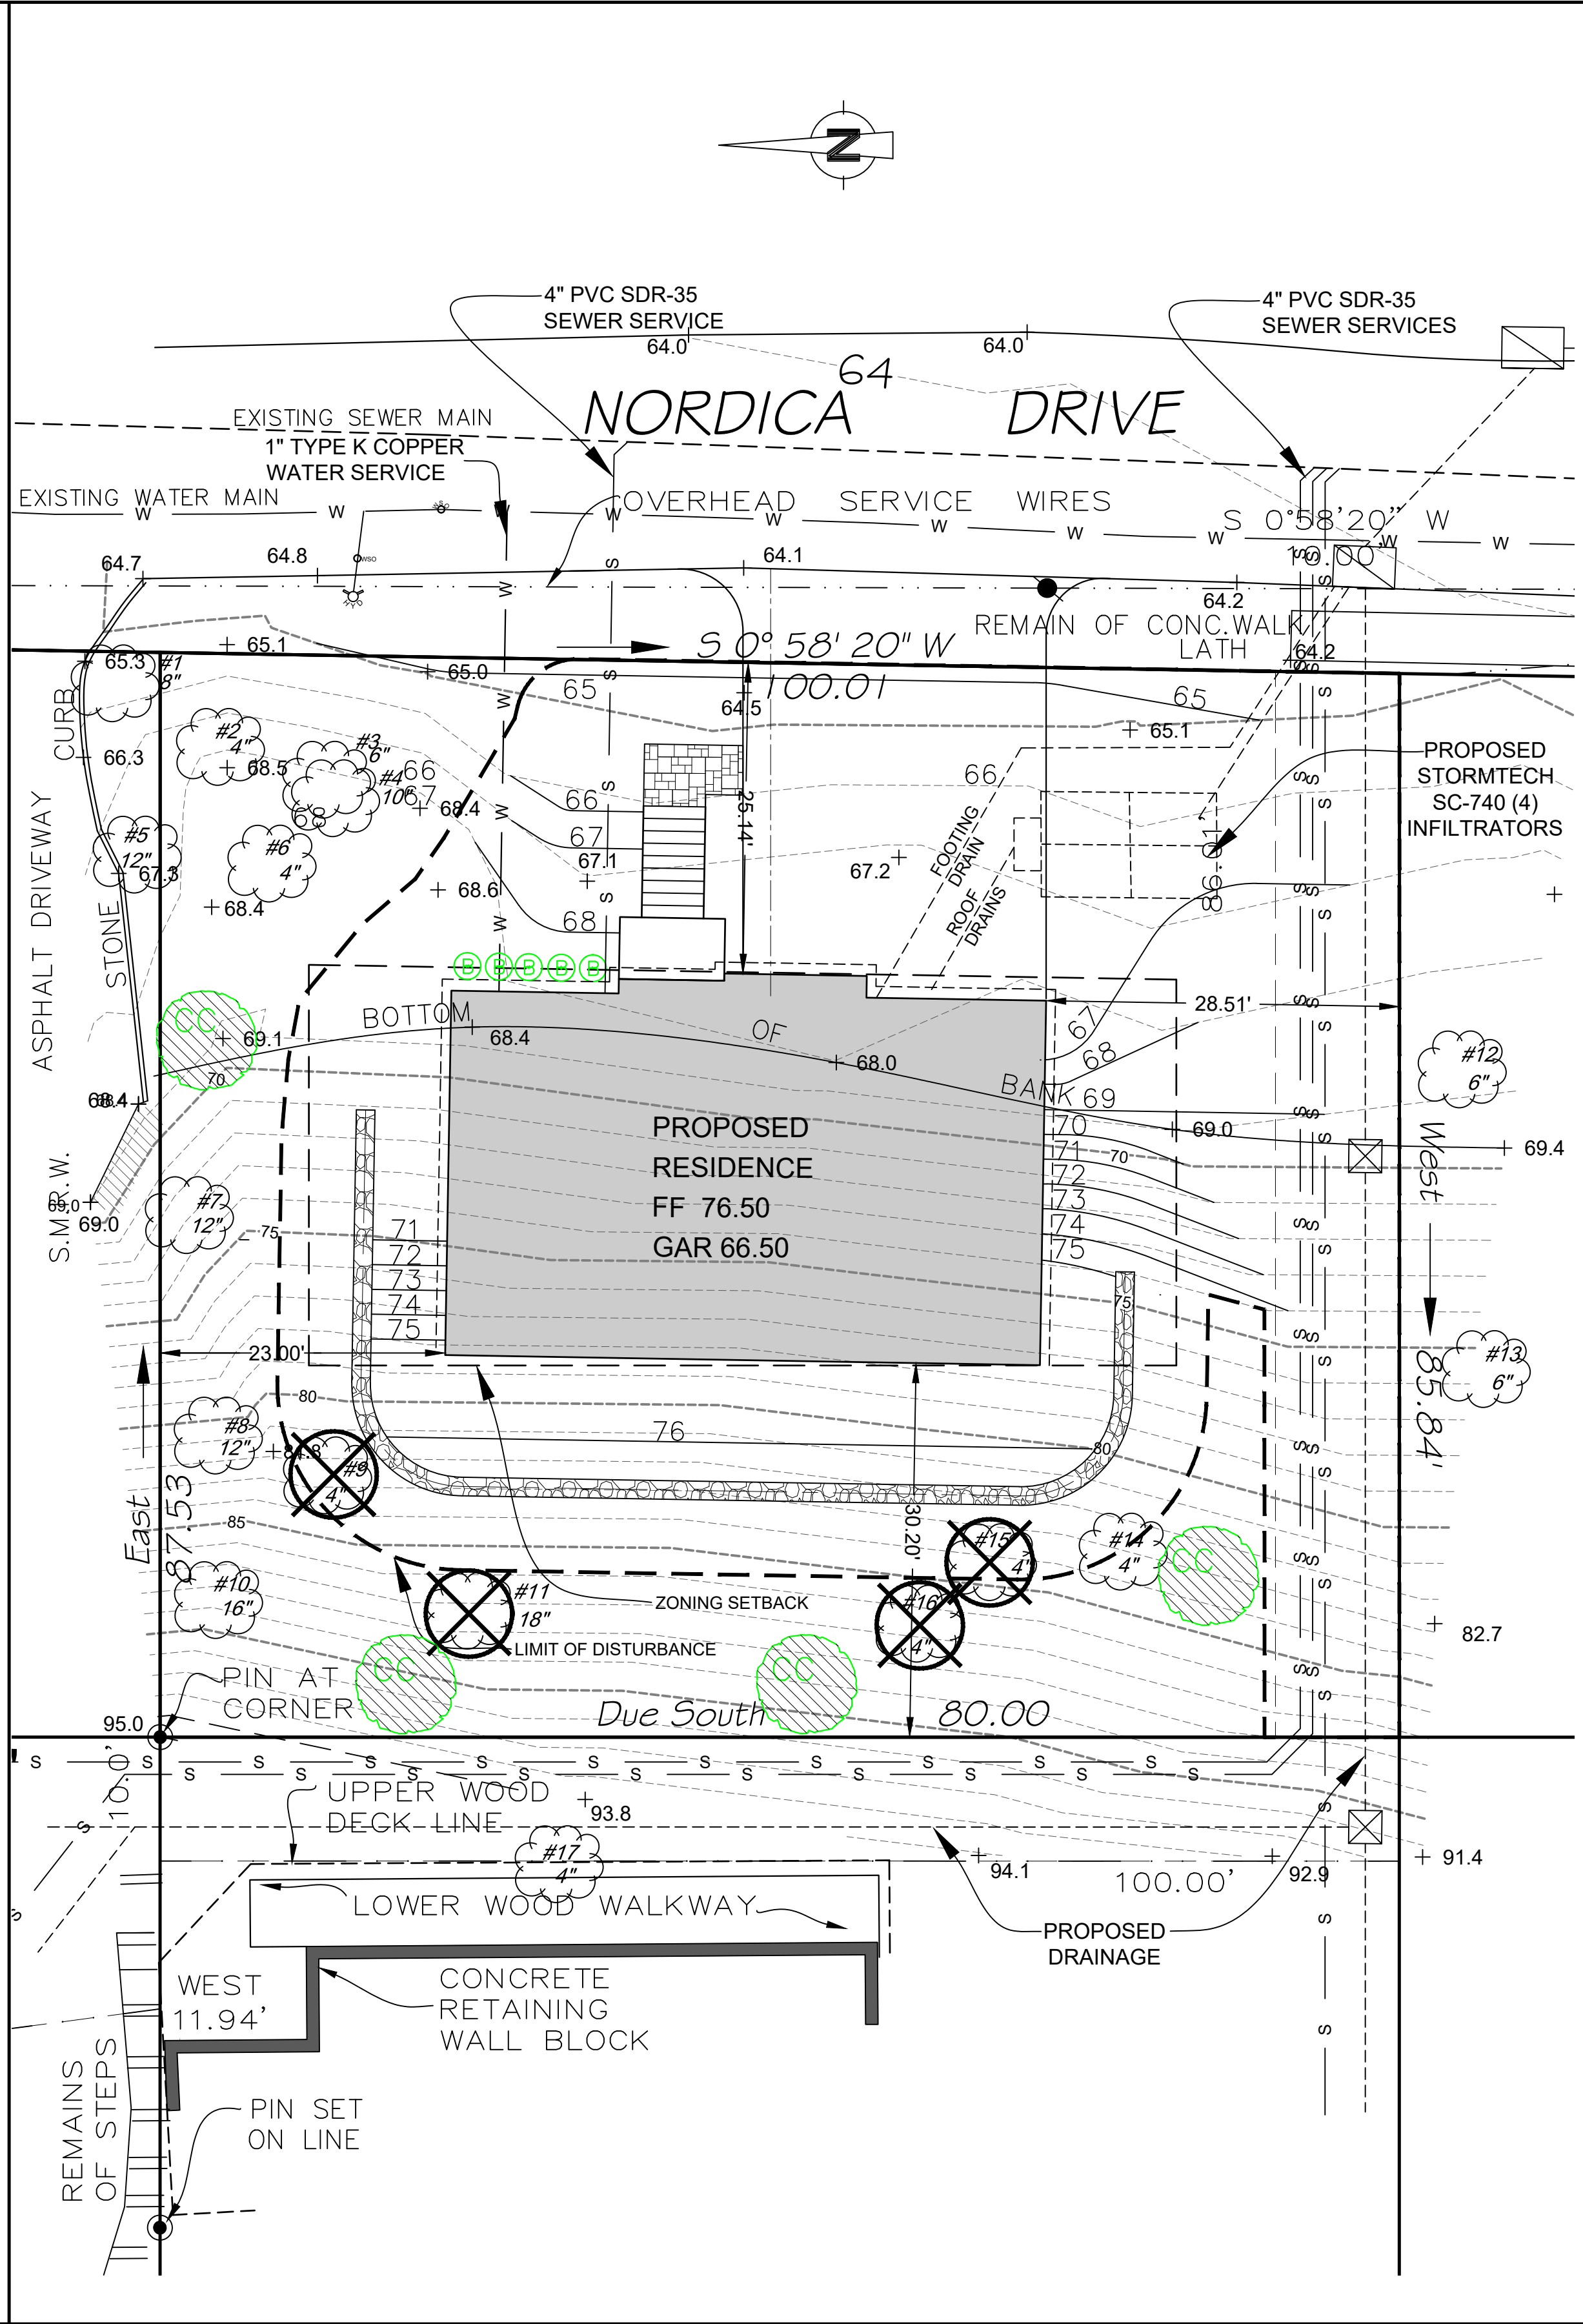

PROPOSED PLAN
SCALE: 1"=10'

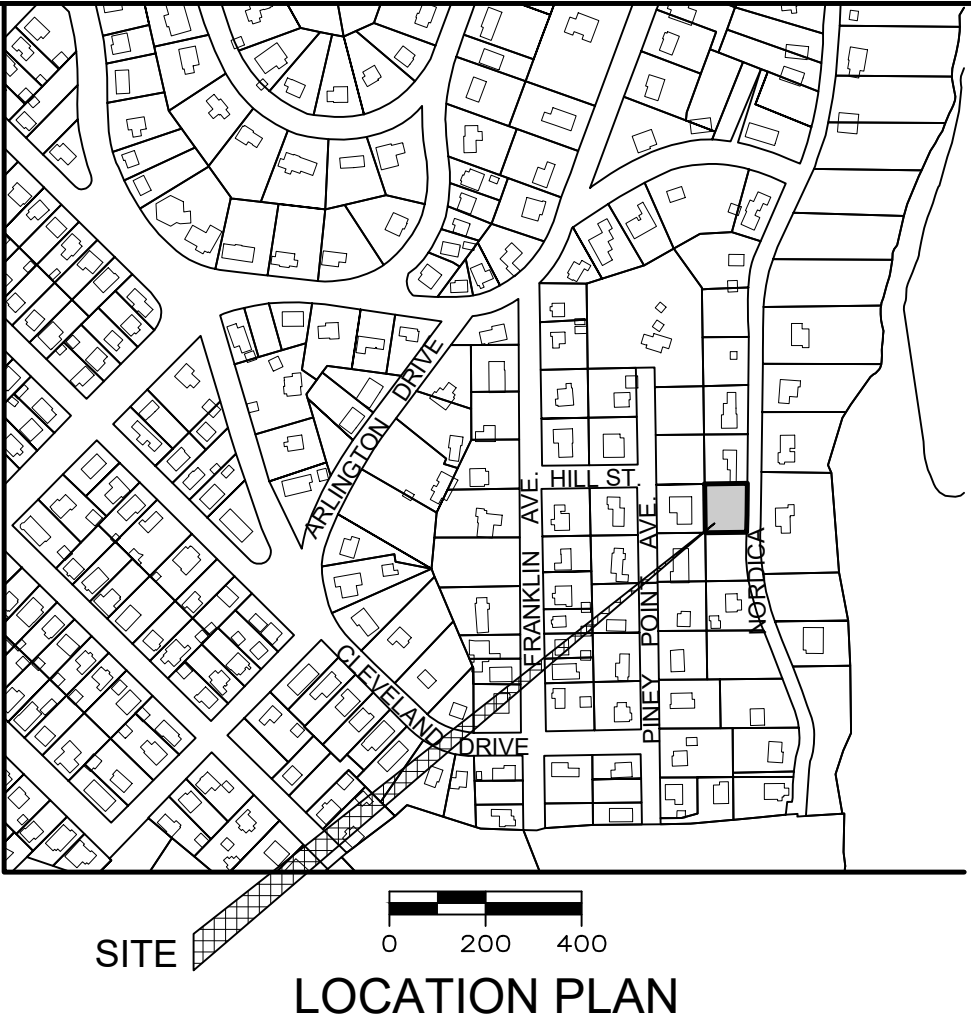

PROPERTY DATA	
PROPERTY OWNER	MARK FRANZOSO
OWNERS ADDRESS	33 CROTON PT. AVENUE CROTON ON HUDSON, NY 10520
APPLICANT	MARK FRANZOSO
LOCATION	23 NORDICA DRIVE CROTON, NY 10520
TAX MAP DATA	SECTION 79.13 BLOCK 4 LOT 64
SITE AREA	0.20 ACRES
WATERSHED	HUDSON RIVER
WATER SUPPLY SYSTEM	VILLAGE OF CROTON

VILLAGE OF CROTON-ON-HUDSON ZONING REQUIREMENTS		
ZONING DISTRICT - RA-9		RESIDENTIAL
BULK REGULATIONS	REQUIRED / ALLOWABLE	PROPOSED
LOT AREA (SQUARE FEET)	9,375	8,669'
LOT WIDTH (FEET)	75	100.00
LOT DEPTH (FEET)	125	85.84'
FRONT YARD SETBACK (FEET)	25	25.14
SIDE YARD SETBACKS / COMBINED	12 / 30	23.00 / 51.51
REAR YARD SETBACK (FEET)	30	30.20
HABITABLE FLOOR AREA (SQUARE FEET)	PER D.U. : 1,000 MAIN FLOOR: 880	2,109 1,442
FLOOR AREA RATIO	0.40	0.24
BUILDING HEIGHT		
STORIES	2 1/2	2
FEET	35	18±
MAX. BUILDING COVERAGE (% OF LOT AREA)	35%	24%
REQUIRED OFF STREET PARKING	2 PER D.U.	2

ZONING NOTES
1 LOT AREA VARIANCE GRANTED 10-4-2020
2 LOT DEPTH REDUCTION PURSUANT TO VILLAGE CODE §230-40(G)(2)

PLANT LIST

SHRUBS					
QUANTITY	SYMBOL	BOTANICAL NAME	COMMON NAME	SIZE	REMARKS
5	B	BUXUS MICROPHYLLA	BOXWOOD	5.5 GAL	PLANT 2' APART
TREES					
QUANTITY	SYMBOL	BOTANICAL NAME	COMMON NAME	SIZE	REMARKS
4	CC	CERCIS CANADENSIS	RED BUD	8-10 FT.	

8 REV. LANDSCAPING 01-12-22	SHEET NUMBER
7 REVISE LOD 11-29-21	1
6 ADD TREE SURV 11-22-21	4
5 REV. HOUSE LOC. 11-15-21	
4 REVISED LOD 9-22-21	
3 MISC. REVISIONS 7-20-21	
2 MISC. REVISIONS 3-26-21	
1 MISC. REVISIONS 4-20-20	
ISSUE DATE: 4-17-20	
PROJECT NUMBER:	



CIARCIA ENGINEERING, P.C.
360 UNDERHILL AVENUE
YORKTOWN HEIGHTS, NY 10598
(914) 245-0123

EXISTING CONDITIONS
AND SITE PLAN

PROPOSED RESIDENCE
Prepared For
MARK FRANZOSO



UNAUTHORIZED ALTERATIONS OR ADDITIONS TO THIS
DRAWING IS A VIOLATION OF SECTION 7209 (2) OF THE
NEW YORK STATE EDUCATION LAW.





MODERATE STEEP SLOPES (MSSA) 

VERY STEEP SLOPES (VSSA) 

EXTREMELY STEEP SLOPES (ESSA) 

Lot Area	8,712	sq. ft.
Percent Steep Slope Disturbance	49.0%	
Easement Steep Slope Disturbance	596	sq. ft.
Percent Steep Slope Disturbance minus easement	42.2%	

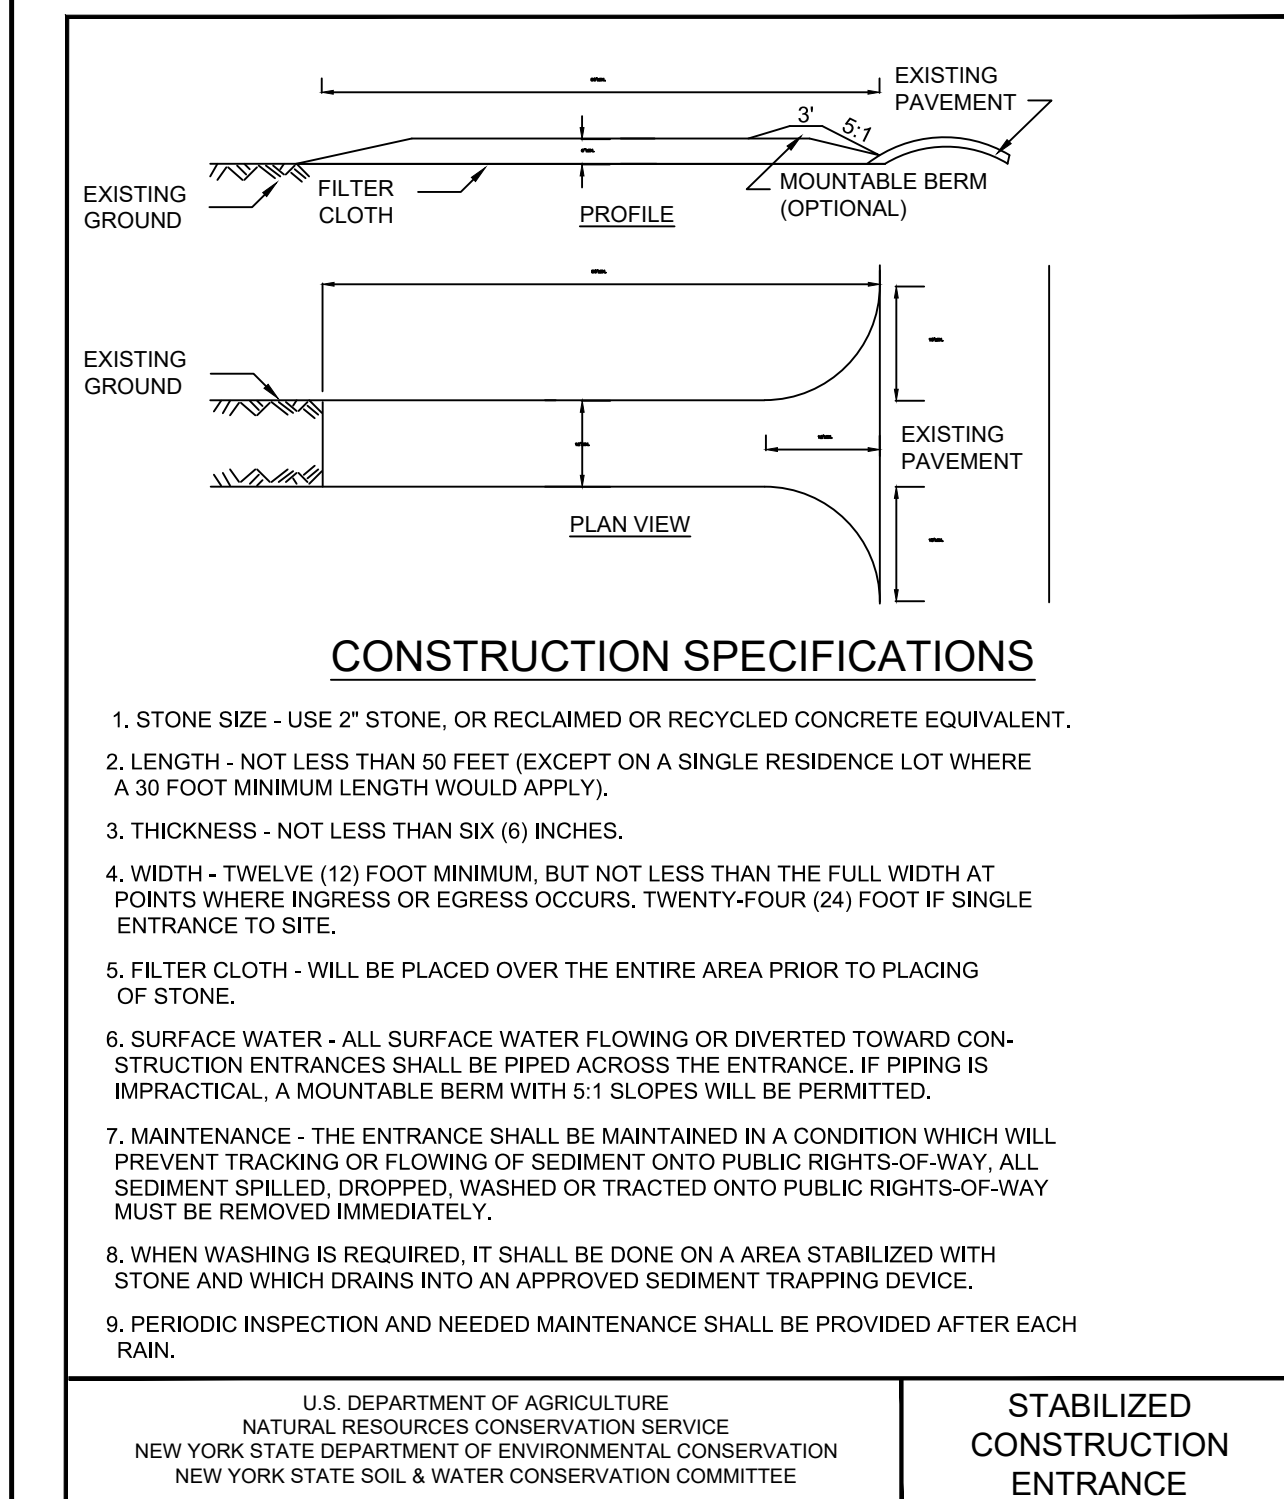

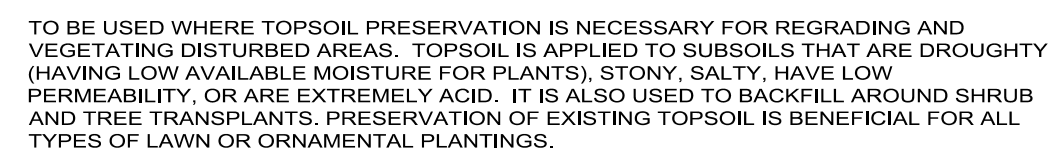

TEMPORARY STOCKPILE STABILIZATION MEASURES INCLUDE VEGETATIVE COVER, MULCH, NON-VEGETATIVE COVER, AND PERIPHERAL SEDIMENT TRAPPING BARRIERS. THE STABILIZATION MEASURE(S) SELECTED SHOULD BE APPROPRIATE FOR THE TIME OF YEAR, SITE CONDITIONS, AND REQUIRED DURATION OF USE.

1. AREA CHOSEN FOR STOCKPIILING OPERATIONS SHALL BE DRY AND STABLE.
2. MAXIMUM SLOPE OF STOCKPILE SHALL BE 1:2.
3. UPON COMPLETION OF SOIL STOCKPIILING, EACH PILE SHALL BE SURROUNDED WITH EITHER SILT FENCING OR STRAW BALES, THEN STABILIZED WITH VEGETATION OR COVERED.

Technical drawing illustrating a curb and gutter assembly, showing a cross-section of the pavement, curb, and drainage system.

Key components and dimensions labeled:

- TOP OF PAVEMENT
- 4' MIN. OR AS DIRECTED
- SET TO GRADE AS ESTABLISHED BY TOWN
- ADJUSTABLE CURB BOX MUELLER H-10314
- CURB STOP AND DRAIN MUELLER H-15214
- TYPE K COPPER WATER SERVICE WITH NO JOINTS BETWEEN WATER MAIN AND CURB STOP.
- TYPE K COPPER HOUSE CONNECTION
- 1/2 CUBIC YARD OF CRUSHED STONE UNDER DRAIN OPENING
- BRICK BLOCKING
- WATER MAIN
- 45°
- 4'-0" COVER (MIN.)
- CORPORATE STOP MUELLER H-15008 OR APPROVED EQUAL
- SLOPE

1. THE WATER LINE TAP SIZE SHALL BE DETERMINED AT THE TIME A WATER TAP PERMIT IS OBTAINED FROM THE VILLAGE.

Diagram illustrating the Tree Protection Zone (TPZ) fence specifications:

- Fence Material:** Orange, UV resistant high tensile strength polyethylene laminar barricade fabric.
- Fence Height:** 4'-0" MINIMUM.
- Fence Spacing:** 4'-0" O.C. (On-Center) between posts.
- Signage:** ATTACH SIGN TO POST. The sign reads: TREE PROTECTION ZONE KEEP OUT.
- Post Weight:** 1.33 lbs/LF STEEL POST.
- Location:** The fence is located within the Tree Protection Zone, extending from the Drip Line to the Edge of Disturbed Area.
- Clearance:** The fence is 2'-0" MIN. from the GRADE.


FINISHED GRADE

PITCH 1/4"/ft

2 1/2" TOP COURSE - ITEM 403.198302 TYPE 7

6" NYSDOT ITEM 304.05 (ITEM 4)

1. EROSION CONTROL MEASURES SHALL BE INSTALLED PRIOR TO THE START OF CONSTRUCTION AND MAINTAINED IN EFFECTIVE CONDITION THROUGHOUT THE CONSTRUCTION PERIOD.
2. ALL EROSION AND SEDIMENTATION CONTROL MEASURES AND PROCEDURES SHALL COMPLY WITH THE STANDARDS AND SPECIFICATIONS CONTAINED IN THE REGULATION ENTITLED "NEW YORK STATE STANDARDS AND SPECIFICATIONS FOR EROSION AND SEDIMENT CONTROL".
3. PRIOR TO ANY EXCAVATION, SILT FENCE SHALL BE INSTALLED AT THE APPROPRIATE LOCATIONS NOTED ON EROSION CONTROL PLAN. SILT FENCE SHALL BE INSTALLED AND DIRECTED BY THE OWNER'S REPRESENTATIVE IN THE FIELD AND INSTALLED AS PER THE INSTRUCTIONS OF THE MANUFACTURER. ADDITIONAL SILT FENCE MAY BE INSTALLED BY THE OWNER'S REPRESENTATIVE IN THE FIELD. SILT FENCING SHALL BE MAINTAINED IN OPERABLE CONDITION AND SHALL NOT BE REMOVED UNTIL DISTURBED AREAS ARE THOROUGHLY STABILIZED.
4. IMMEDIATELY TOPSOIL & SEED WITH A MIXTURE OF PERENNIAL RYE GRASS, ANNUAL RYE GRASS AND WINTER RYE AND MULCH WITH 6" OF HAY ALL FINISHED SLOPES AND ALL ROUGH CUT SLOPES TO REMAIN OPEN FOR EXTENDED PERIODS.
5. ALL SLOPES CONSTRUCTED WITH FILL MATERIAL AND ALL SLOPES WITH GRADE 3:1 OR STEEPER SHALL BE TOPSOILED, SEED, MULCHED AND STABILIZED WITH STAKED TOBACCO NETTING, UNLESS OTHERWISE NOTED.
6. ALL AREAS OF DISTURBED SOIL SHALL BE STABILIZED. IN ADDITION TO ALL SPECIFIED AND LOCATED EROSION CONTROL DEVICES, THE CONTRACTOR SHALL TAKE ALL STEPS PRUDENT AND NECESSARY TO STABILIZE THE SITE AT ALL TIMES.
7. DO NOT STOCKPILE MATERIALS ON STEEP SLOPES, IN DRAINAGE SWALES OR IN WETLAND AREAS. SURROUND ALL STOCKPILE AREAS WITH STAKED HAYBALES OR SILT SCREEN MATERIALS.
8. ALL CATCH BASINS ARE TO BE PROTECTED WITH APPROPRIATE FILTERS THROUGHOUT THE CONSTRUCTION PERIOD AND UNTIL ALL DISTURBED AREAS ARE THOROUGHLY STABILIZED.
9. HAYBALES SHALL BE USED AT THE TOPS AND TOE OF SLOPES, AS NECESSARY, TO COLLECT SILT AND DIVERT FLOWS. SILT SCREENS WILL BE USED IN AREAS OF UNCONCENTRATED FLOWS TO COLLECT SILT. HAYBALES AND SILT SCREEN ON PLANS MAY BE AUGMENTED IN THE FIELD.
10. UTILITY LINE EXCAVATED MATERIAL SHALL BE TEMPORARILY STOCKPILED ON HIGH SIDE OF EXCAVATION SO RUNOFF IS DIRECTED AWAY FROM TRENCH. AFTER BACK-FILLING, AREA IS TO BE TOPSOILED, SEED, MULCHED.
11. ALL EROSION AND SEDIMENT CONTROL MEASURES SHALL BE INSPECTED IMMEDIATELY AFTER EACH RAINFALL AND AT LEAST DAILY DURING PROLONGED RAINFALL. ANY REQUIRED REPAIRS SHALL BE MADE IMMEDIATELY.
12. SEDIMENT DEPOSITS SHALL BE REMOVED WHEN THEY REACH APPROXIMATELY ONE-HALF THE HEIGHT OF THE BARRIER. SEDIMENT SHALL BE DISPOSED OF IN A MANNER THAT DOES NOT RESULT IN ADDITIONAL EROSION OR POLLUTION.
13. A STABILIZED CONSTRUCTION ENTRANCE (SCE) SHALL BE INSTALLED AT THE LOCATIONS SHOWN ON THE EROSION CONTROL PLAN.

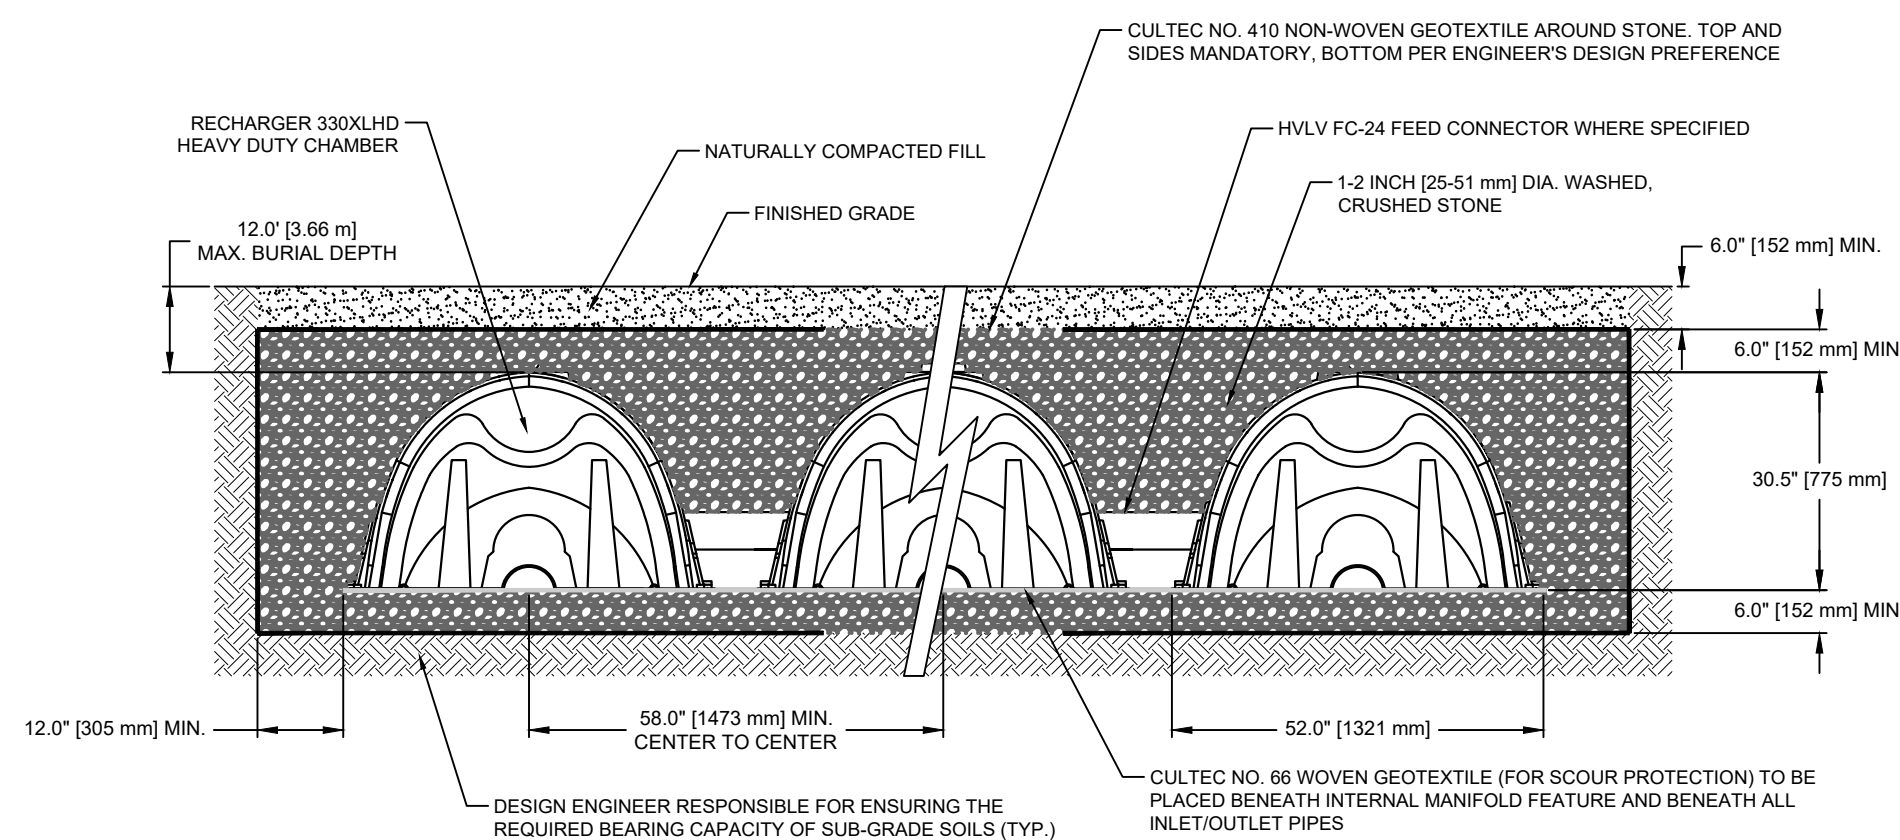

RECHARGER 330XL HD BY CULTEC, INC. OF BROOKFIELD, CT.
STORAGE PROVIDED = 11.32 CF/FT [1.05 m³/m] PER DESIGN UNIT.
REFER TO CULTEC, INC.'S CURRENT RECOMMENDED
INSTALLATION GUIDELINES.
THE CHAMBER WILL BE DESIGNED TO WITHSTAND TRAFFIC
LOADS WHEN INSTALLED ACCORDING TO CULTEC'S
RECOMMENDED INSTALLATION INSTRUCTIONS

ALL RECHARGER 330XL HD HEAVY DUTY UNITS ARE MARKED WITH A COLOR STRIPE FORMED INTO THE PART ALONG THE LENGTH OF THE CHAMBER.
ALL RECHARGER 330XL HD CHAMBERS MUST BE INSTALLED IN ACCORDANCE WITH ALL APPLICABLE LOCAL, STATE AND FEDERAL REGULATIONS

Know what's **below**.
Call before you dig

UNAUTHORIZED ALTERATIONS OR ADDITIONS TO THIS
DRAWING IS A VIOLATION OF SECTION 7209 (2) OF THE
NEW YORK STATE EDUCATION LAW.



CIARCIA ENGINEERING, P.C.

360 UNDERHILL AVENUE
YORKTOWN HEIGHTS, NY 10598


(914) 245-0123

DETAILS


PROPOSED RESIDENCE

Prepared For





MARK FRANZOSO

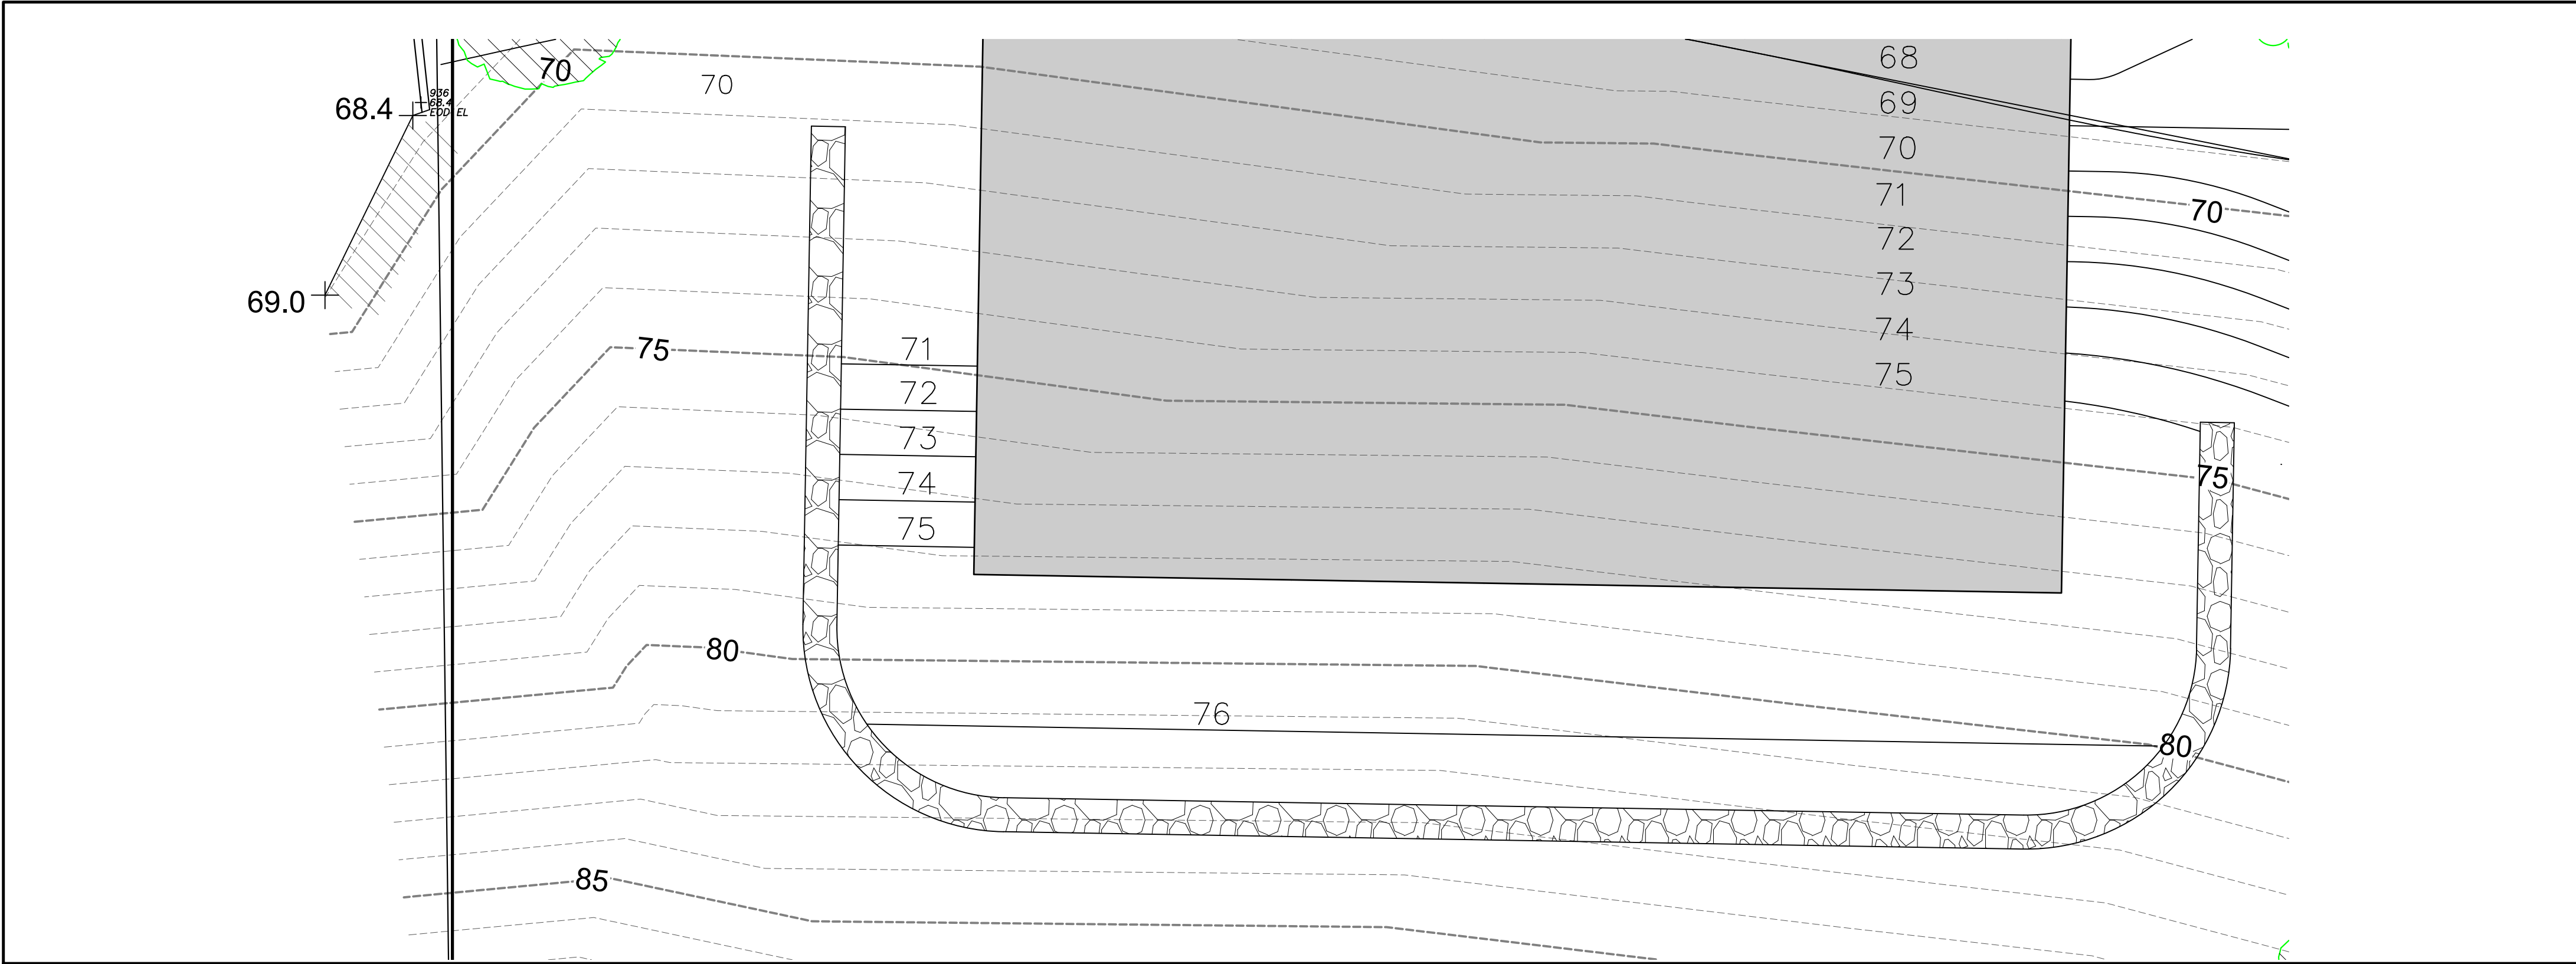

WALL PLAN
SCALE: 1"=5'

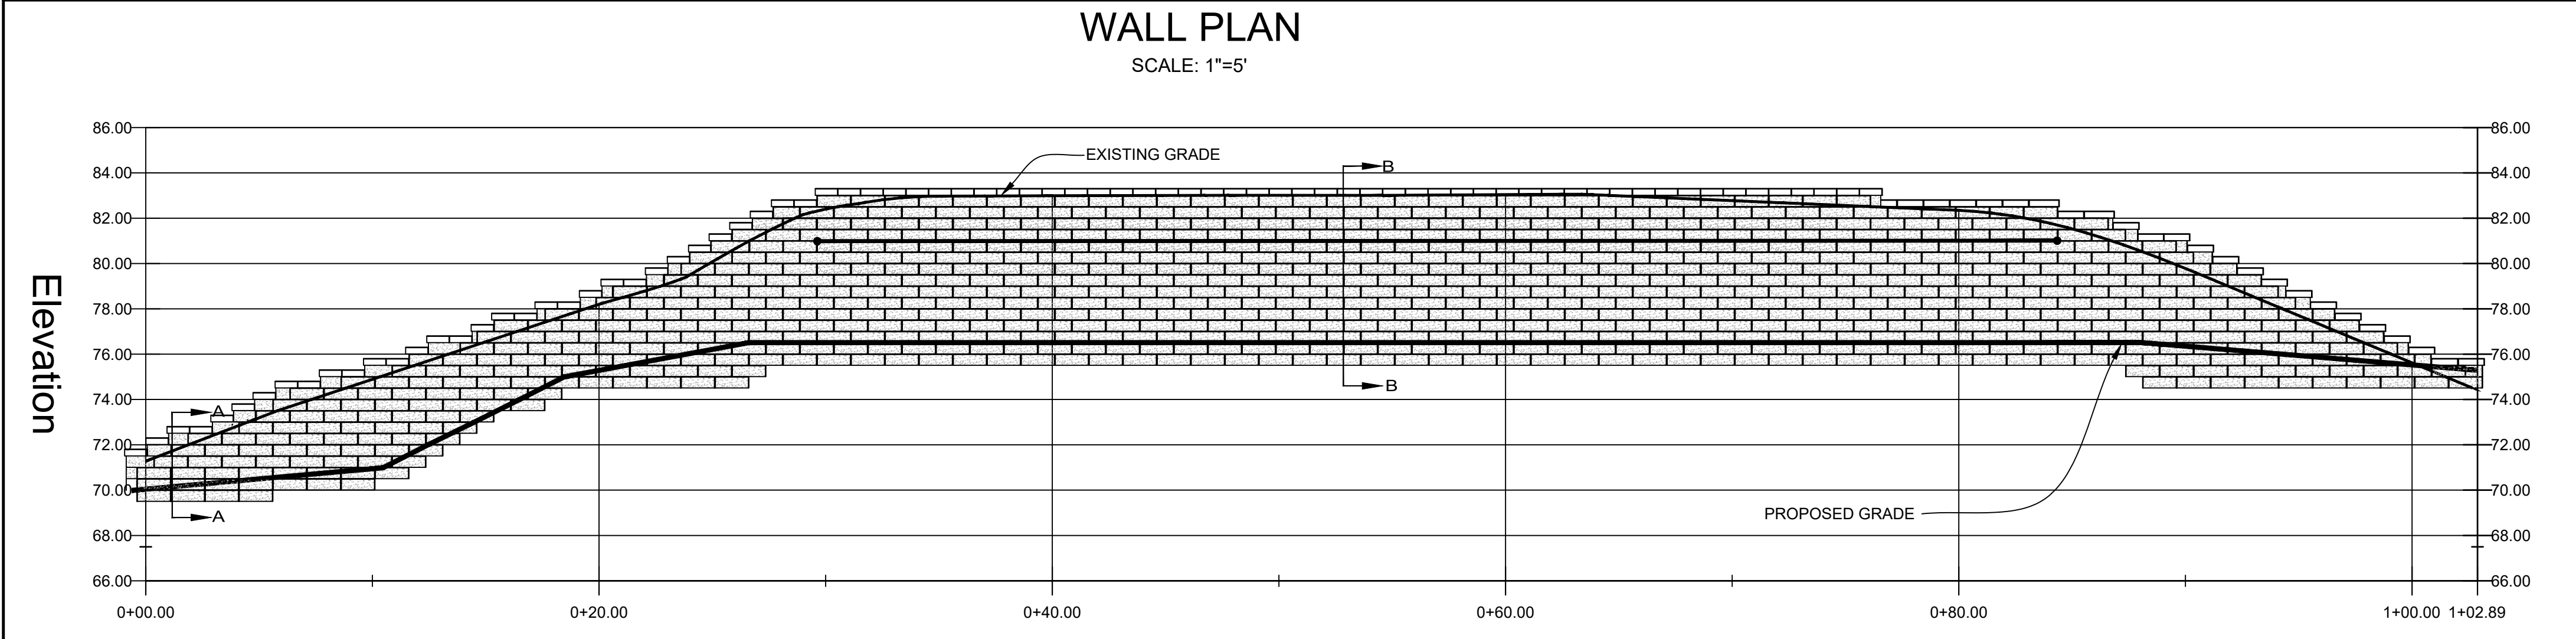

WALL ELEVATION VIEW
SCALE: 1"=5'

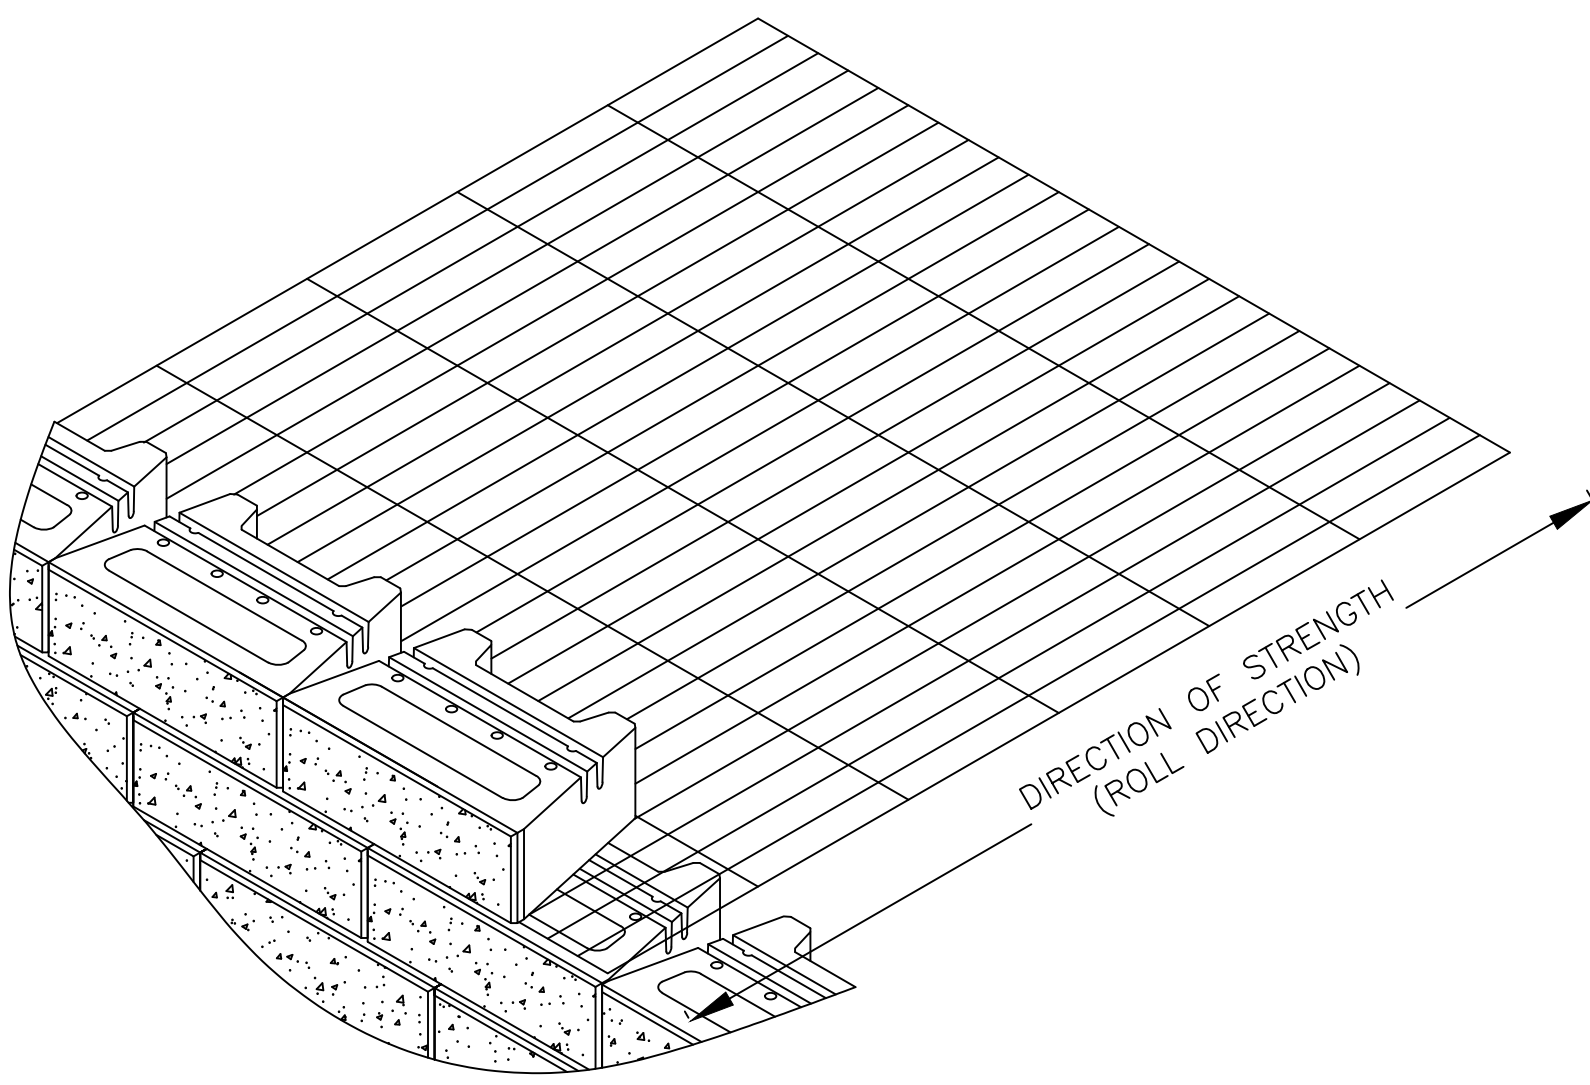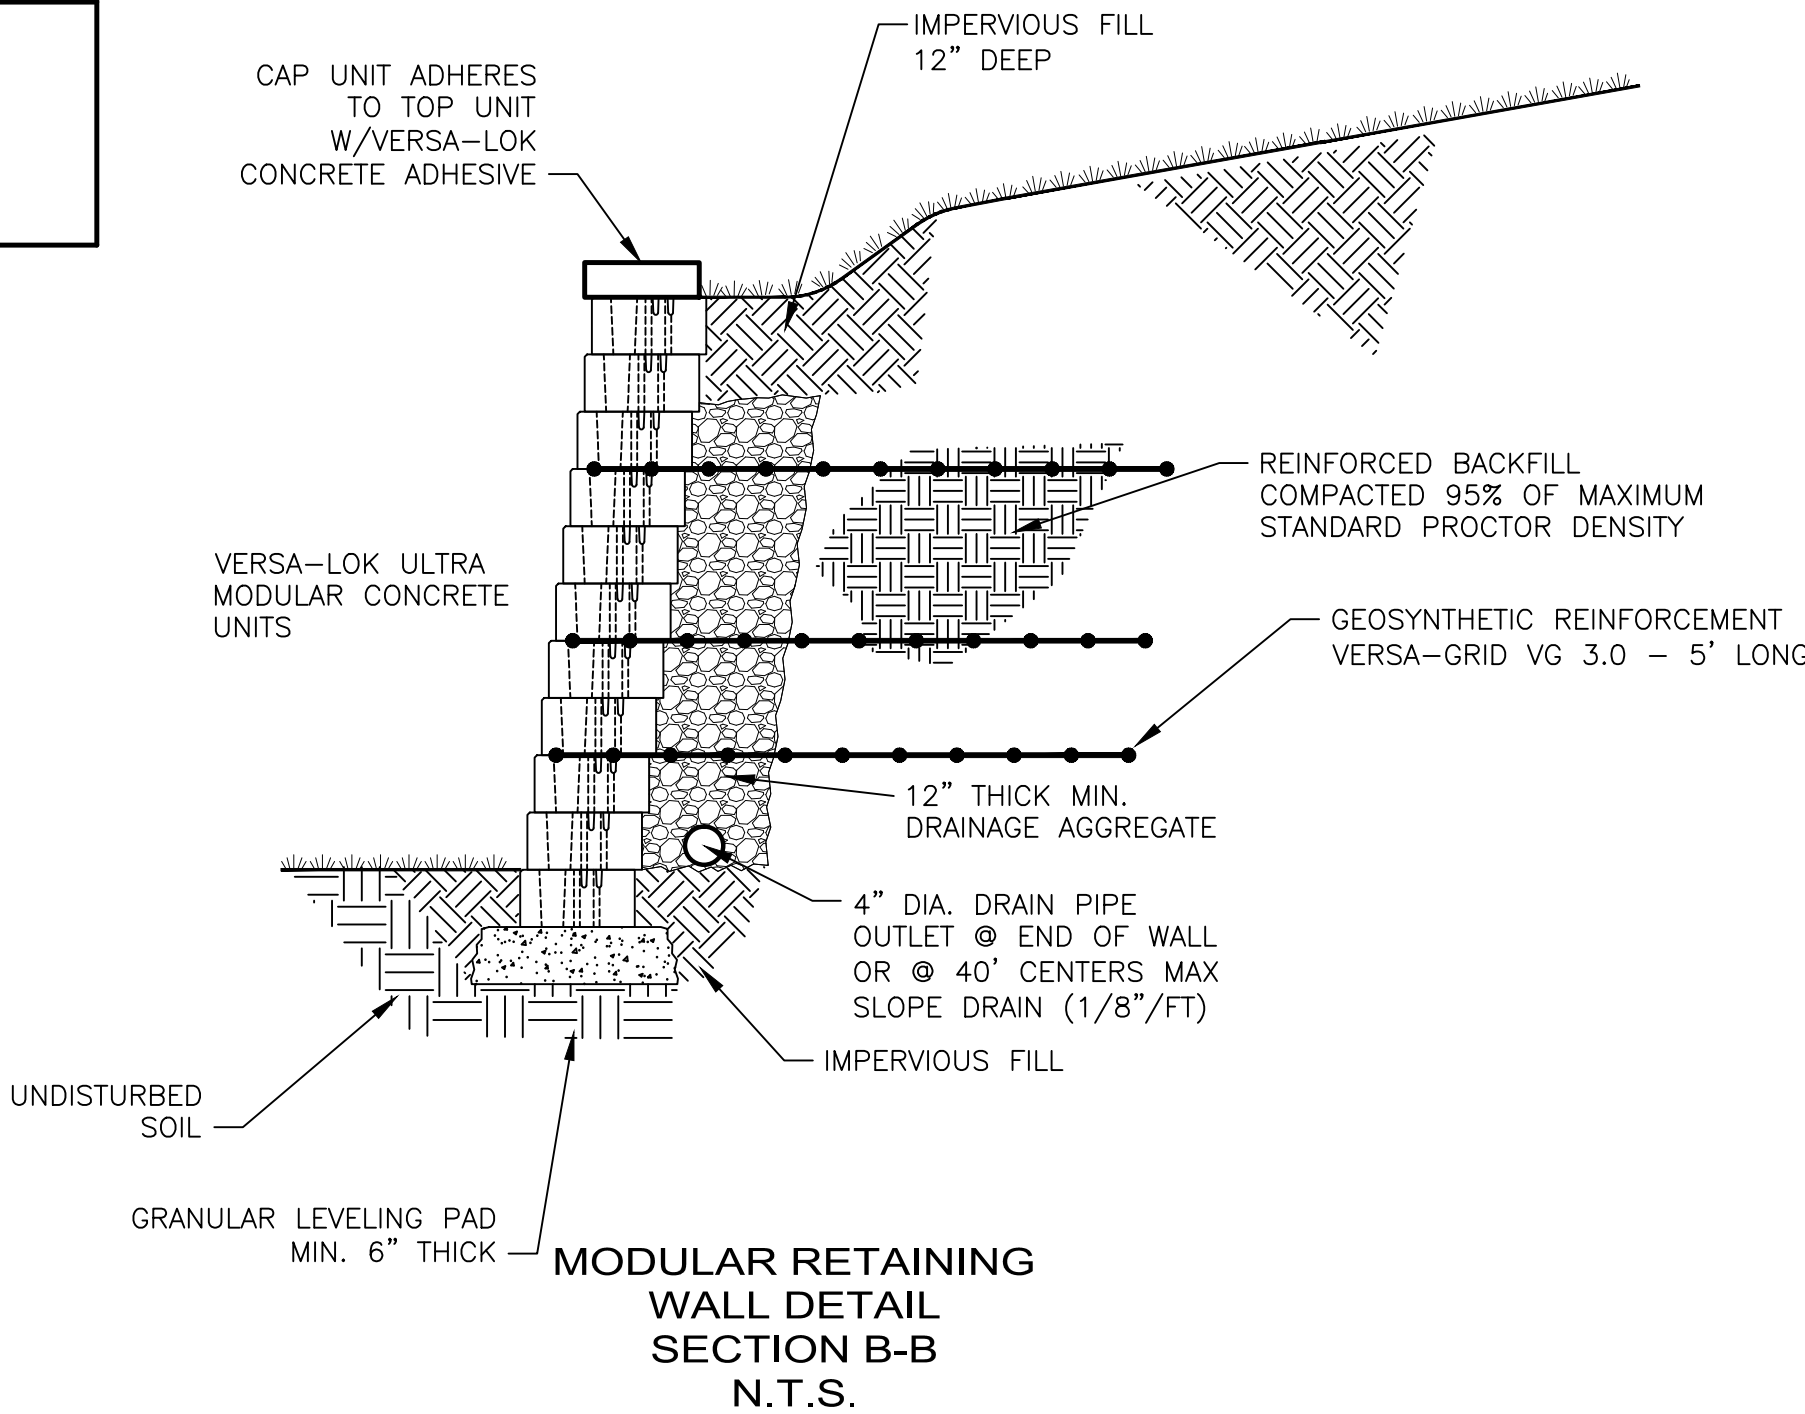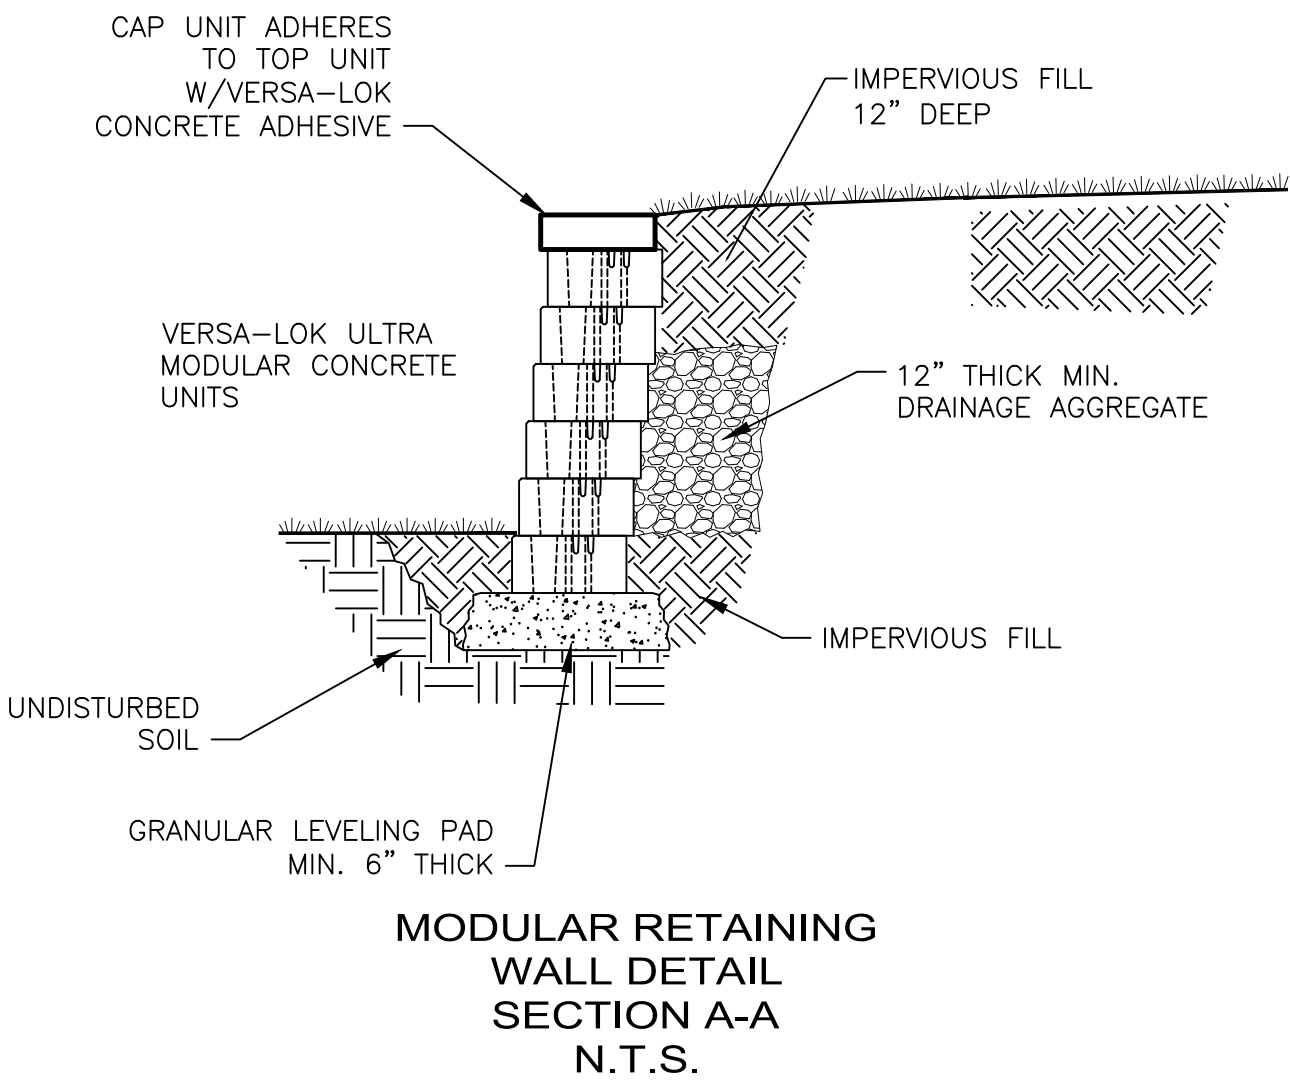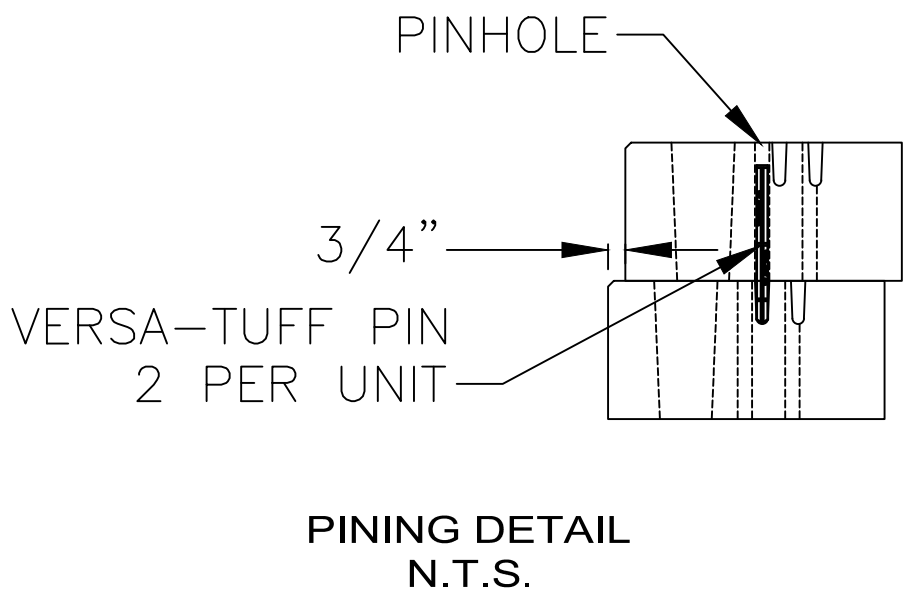

SHEET NUMBER		4	
4		4	
1		2	
3		4	
5		6	
895		896	
897		8	