




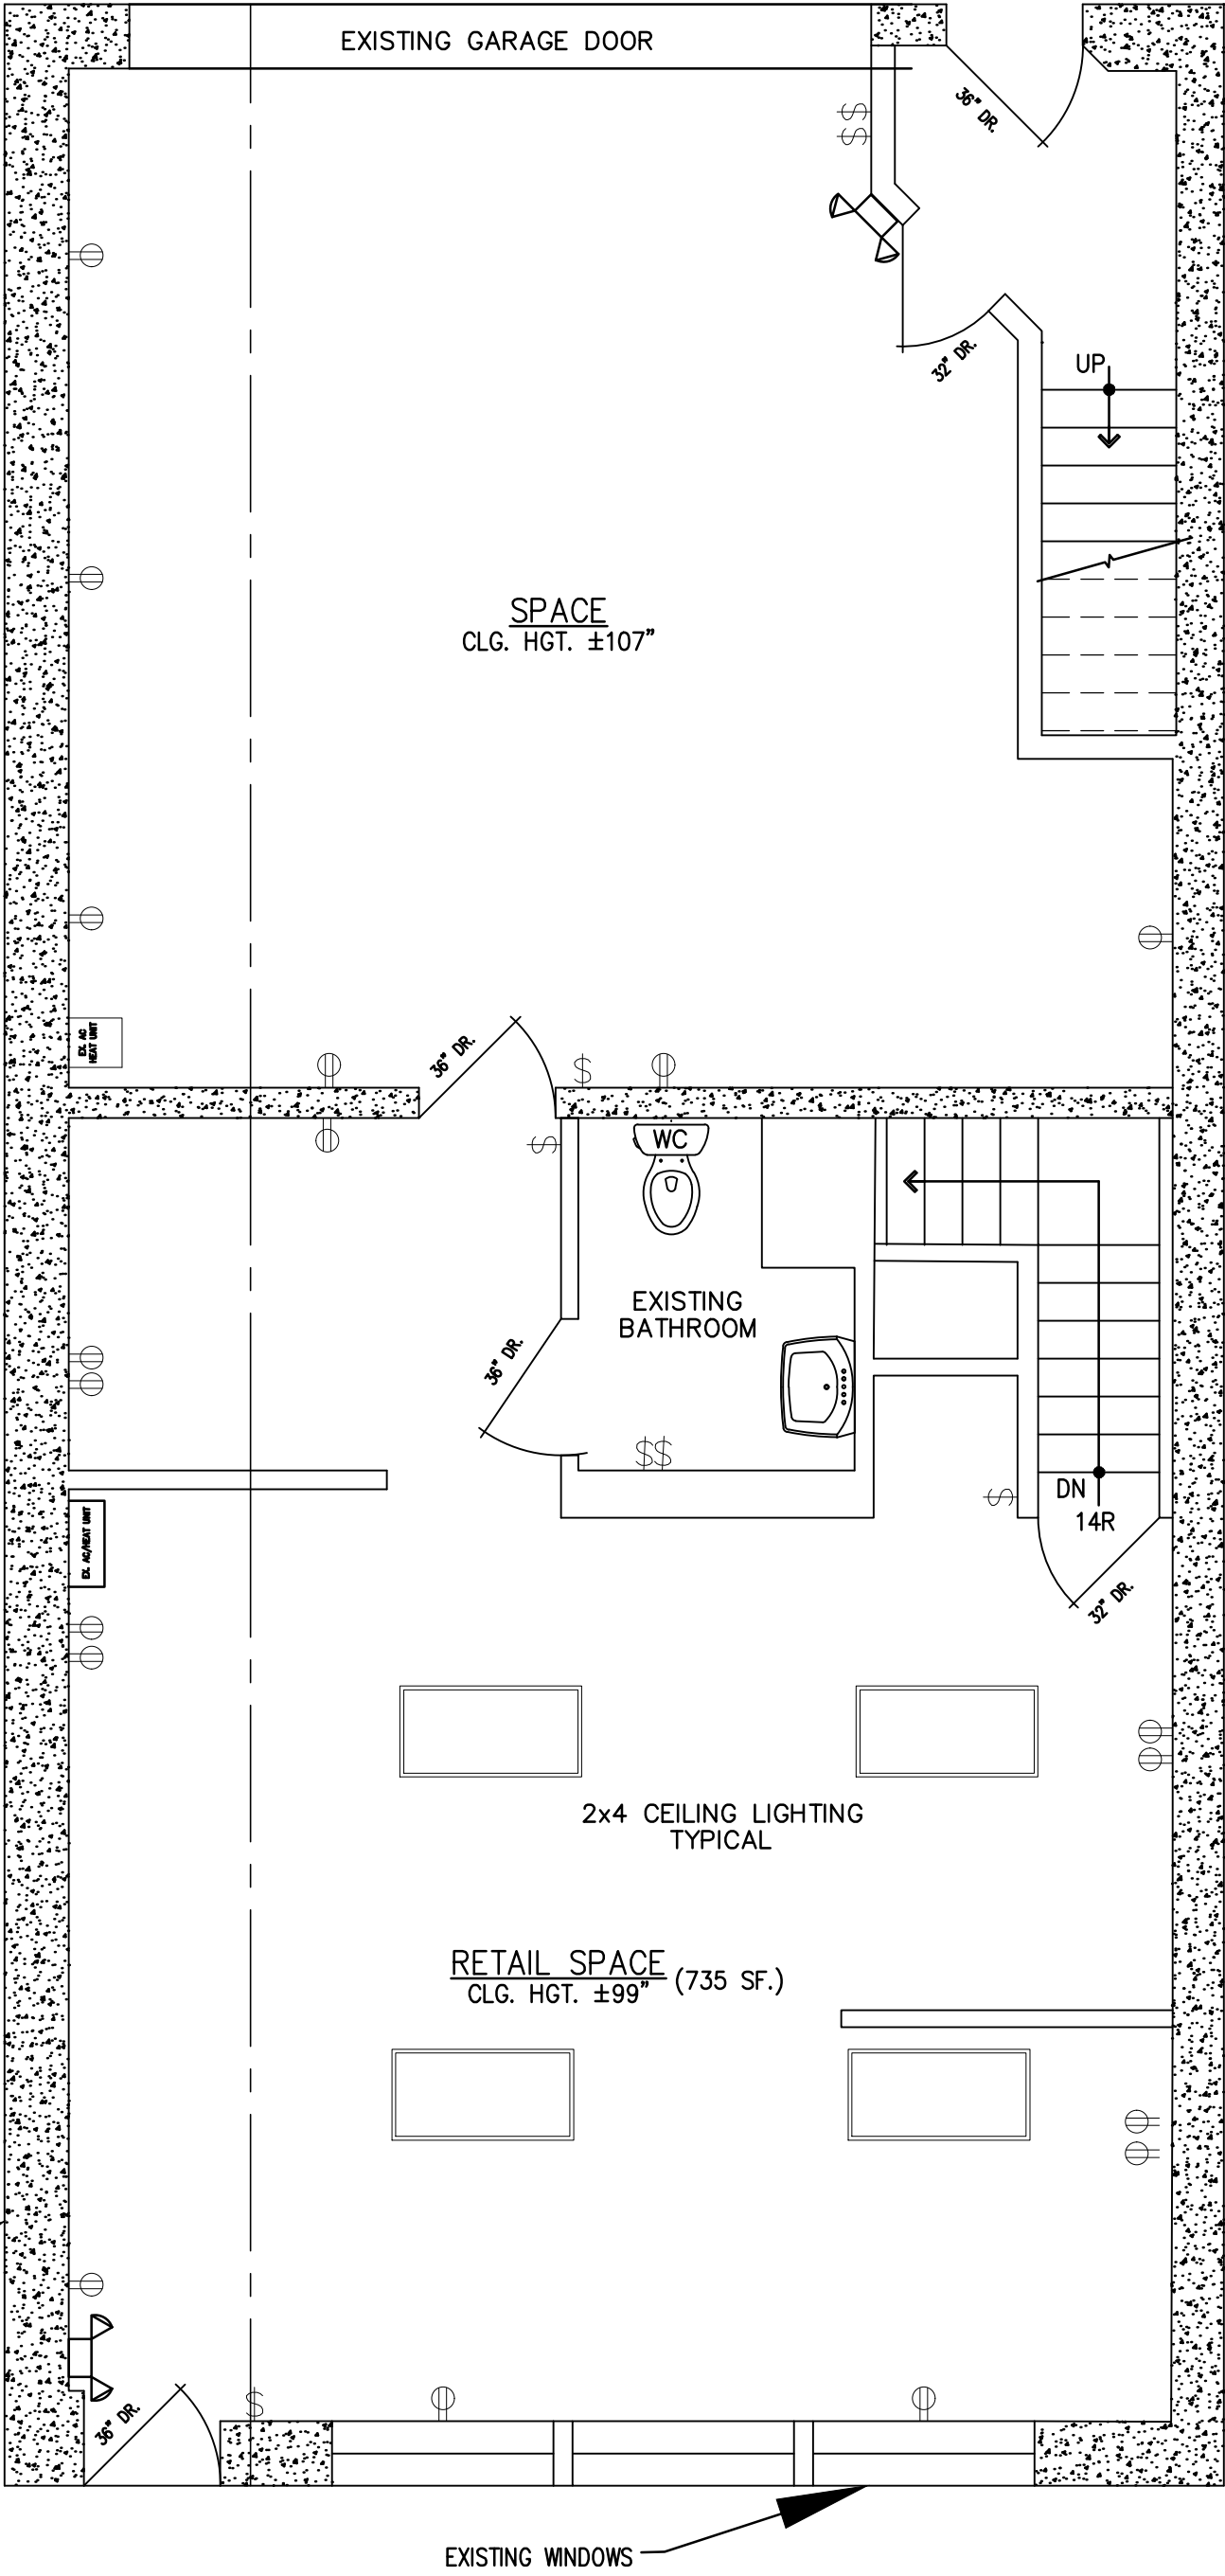

EXISTING CONDITIONS PLAN
SCALE: 1/4" = 1'-0"

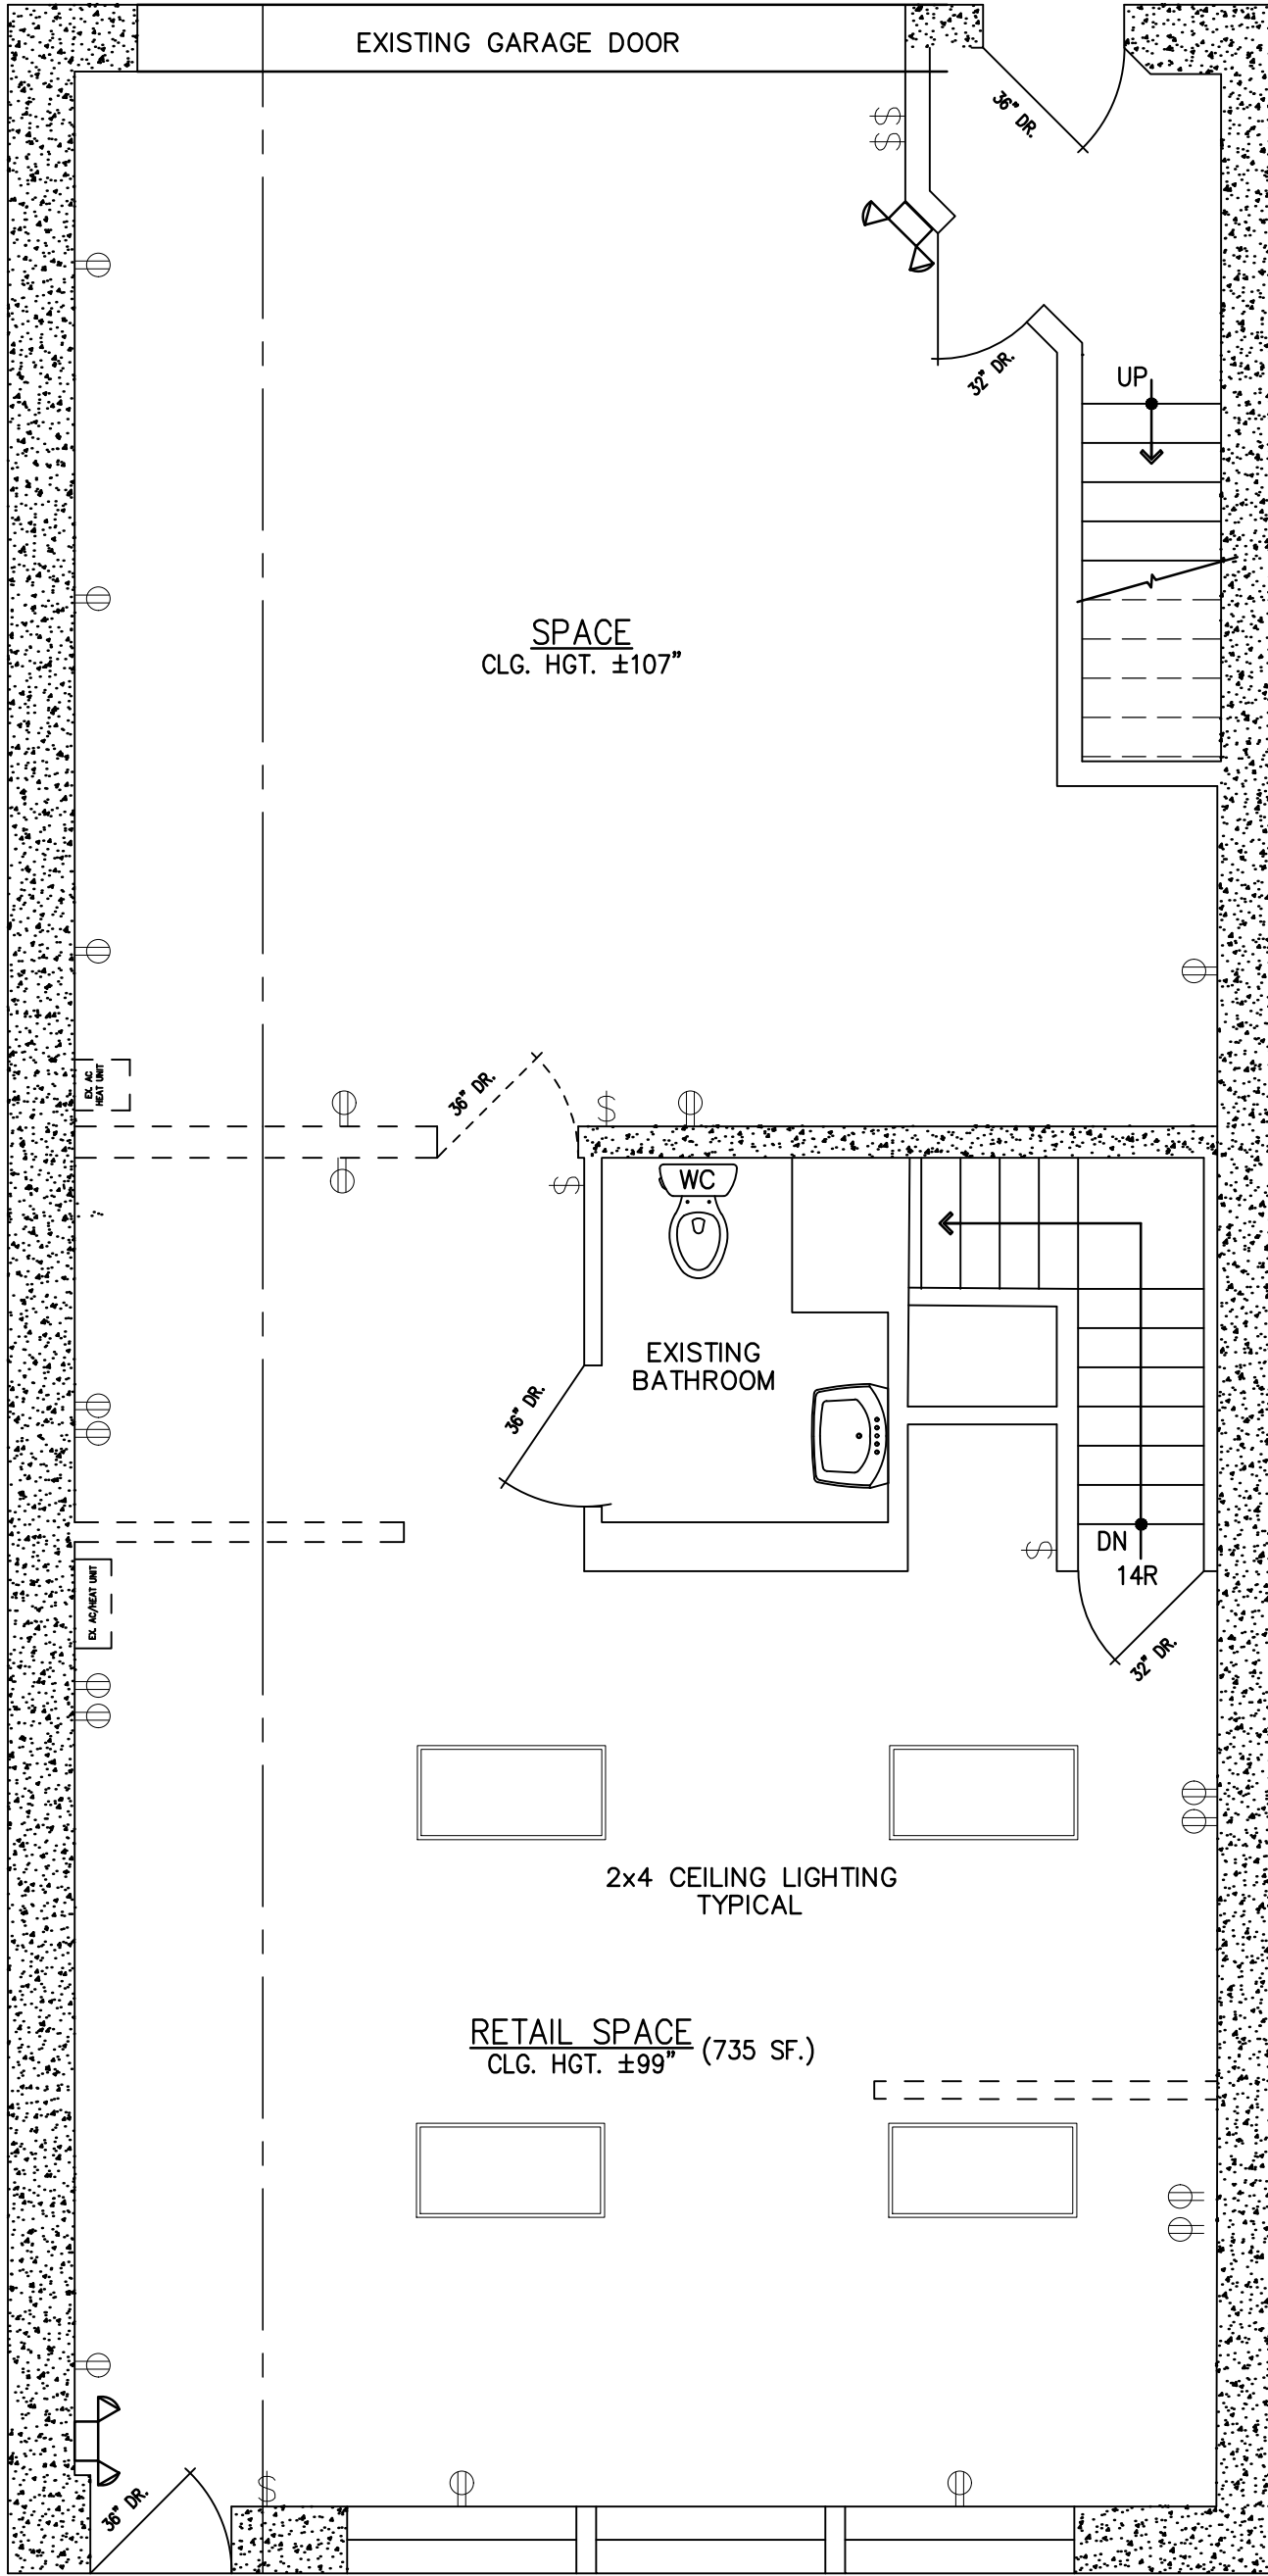

DEMOLITION PLAN
SCALE: 1/4" = 1'-0"

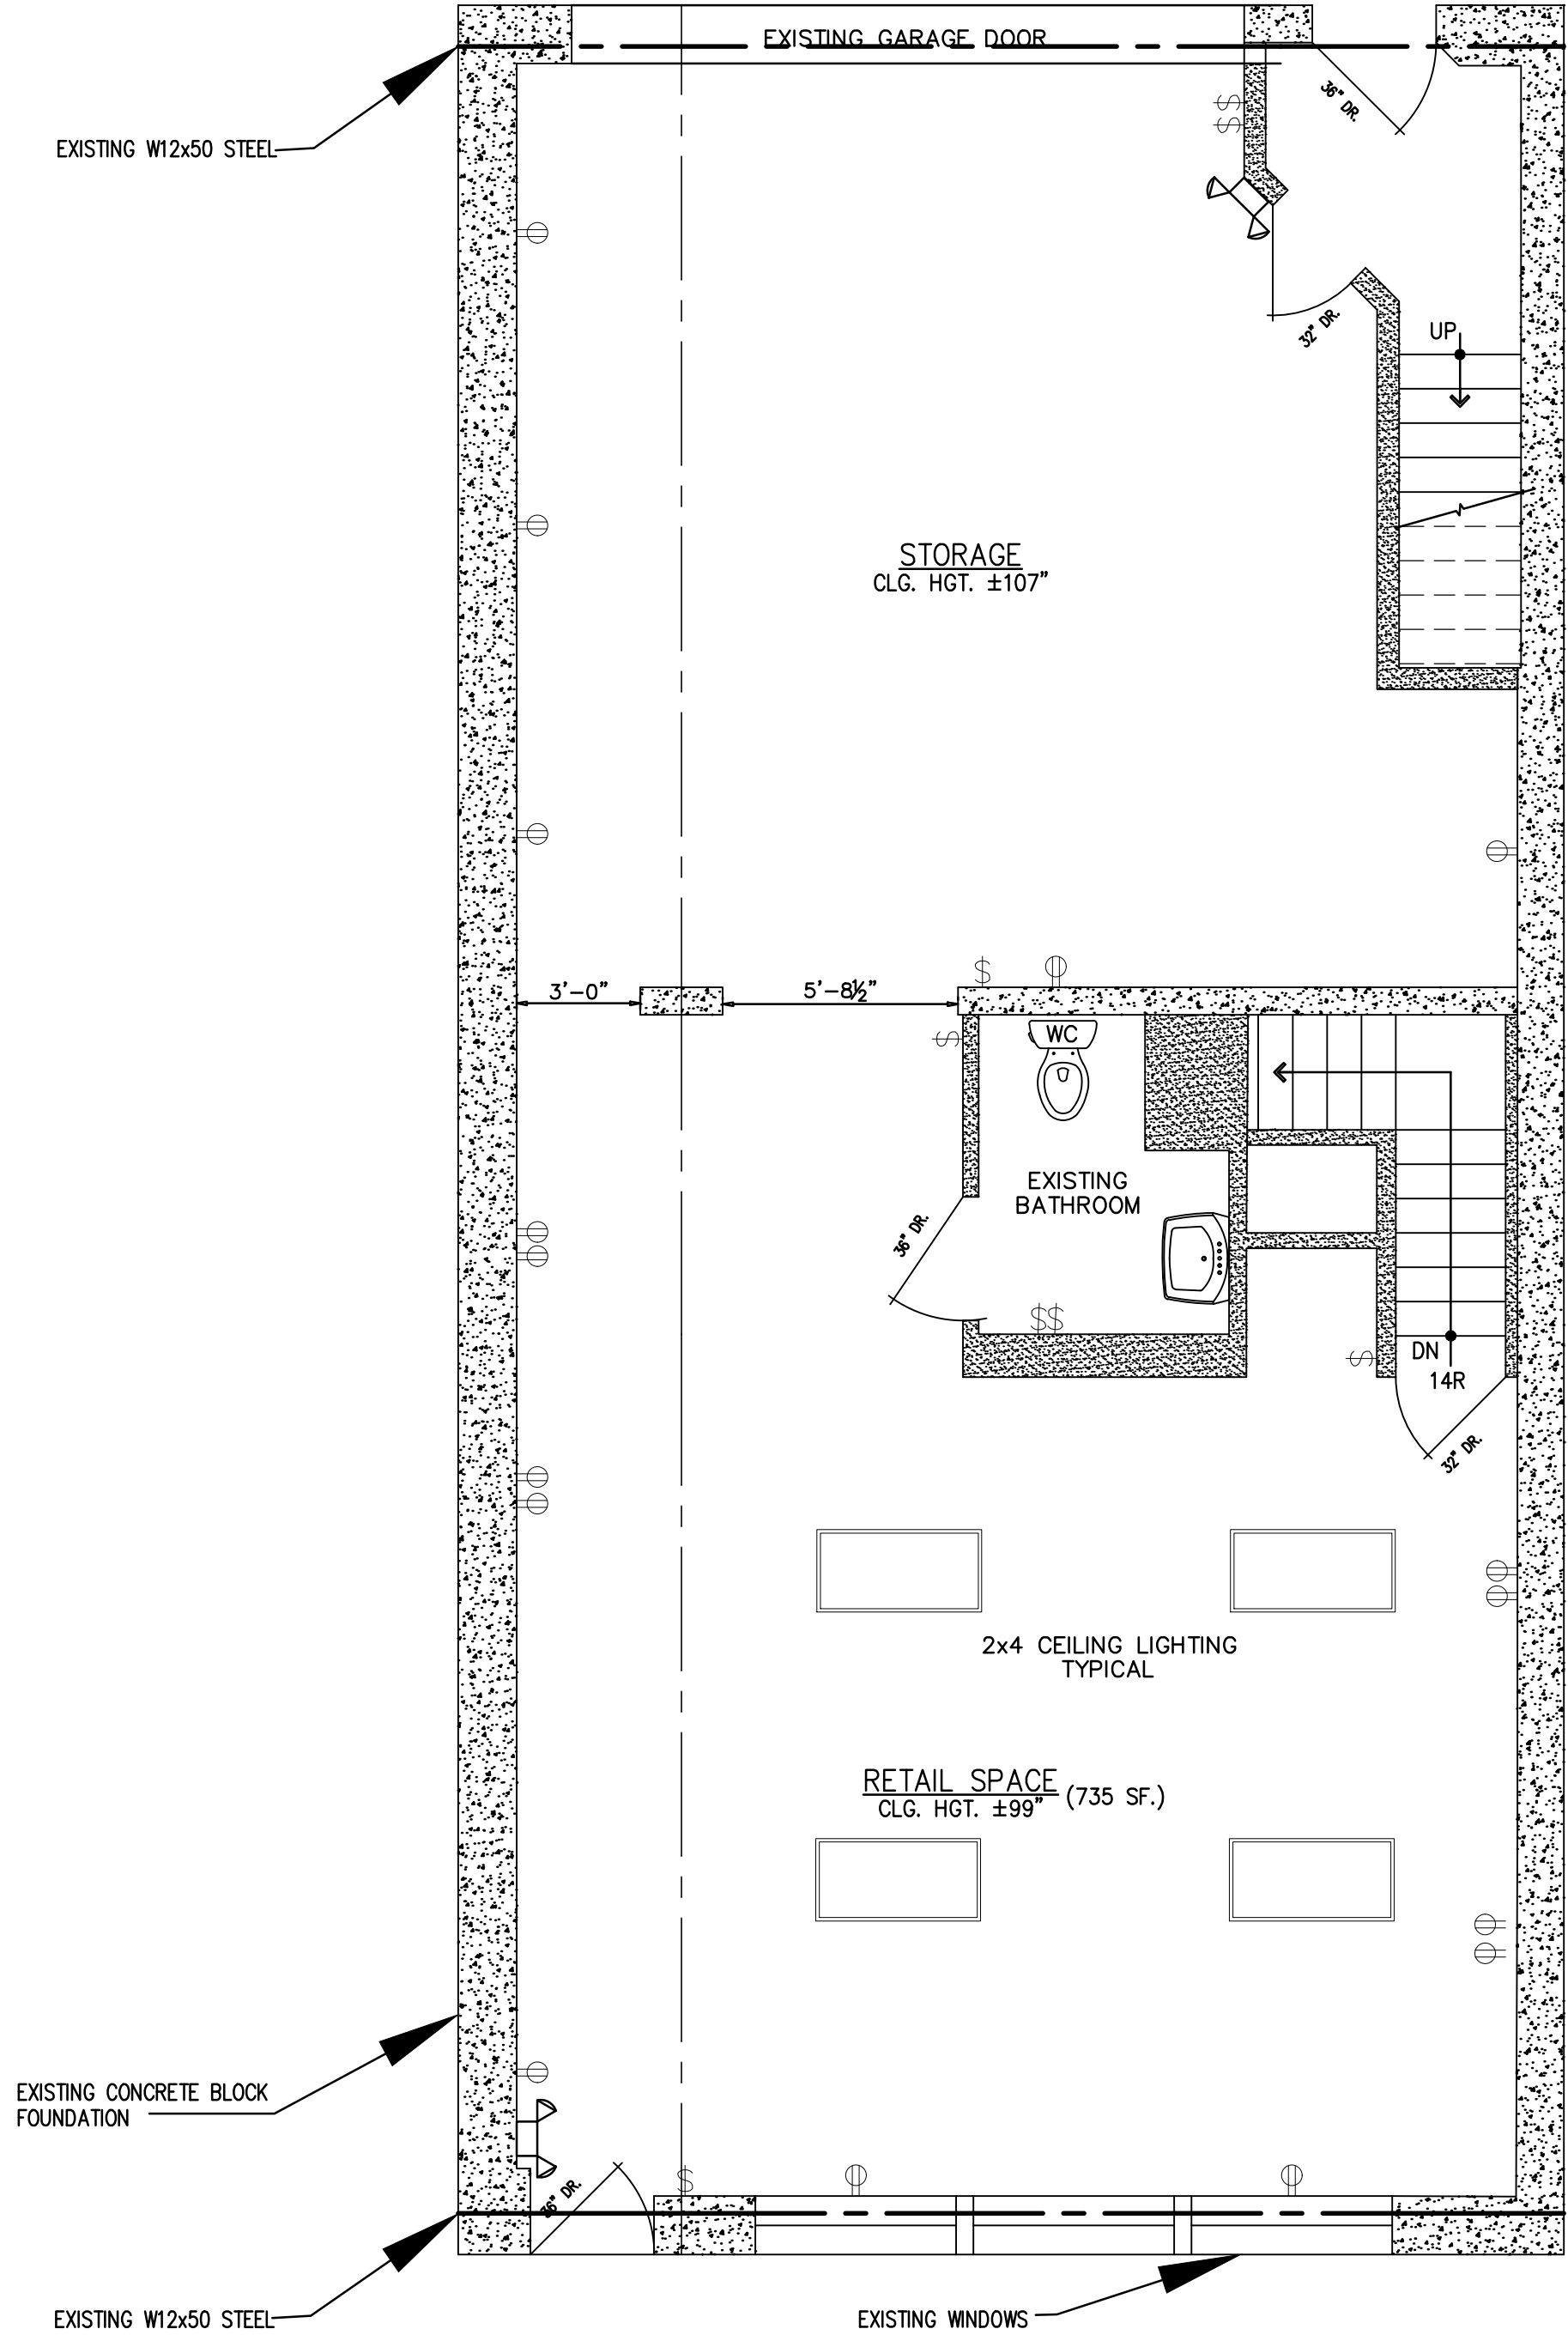

PROPOSED PLAN
SCALE: 1/4" = 1'-0"

These plans are not valid for a building permit unless originally signed and sealed by the Architect.
These plans are the property of Gemmola & Associates Architects/Planners. Any use or reproduction in whole or part without the written authorization of Gemmola & Associates Architects/Planners is prohibited. The Architect assumes no responsibility for construction using plans without proper authorization will be responsible to compensate the Architect.
The construction documents do not indicate/include the design of HVAC/Electrical/Plumbing systems. The Contractor is to discuss/verify the scope of this work with the Owner.
The Architect is not responsible for Construction Phase Administration of the construction documents.
The information shown on this drawing is purported to be accurate but not guaranteed.
© 2022 Gemmola & Associates Architects/Planners. All Rights Reserved.

SPECIAL NOTES

rev. no.	by	date	description

drawing title	proposed floor plan
project	proposed alteration/addition for: North County E-Bikes 364 south riverside ave., croton on hudson, new york 10520
date:	02/03/2022
scale:	as noted
drawn by:	o/c
project no.	22-002
gemmola & associates architects/planners	377 elwood avenue, hawthorne, new york 10532 tel. (914) 862-0202 fax (914) 862-0204

drawing no.

EA-101