

12 Glengary Road,
Croton-on-Hudson,
New York 10520
josepharnow@gmail.com

6 GLENGARY ROAD, CROTON-ON-HUDSON, NY 10520

[illegible]

T-001	TITLE PAGE
T-002	SURVEY OF PROPERTY
T-003	SITE PLAN
A-101	1953 ADDITION - PLANS AND ELEVATIONS
A-102	ELEVATIONS - ORIGINAL BUILDING AND 1953 ADDITION
A-103	ELEVATIONS - ORIGINAL BUILDING AND 1953 ADDITION
A-104	PHOTOS OF PROPERTY
A-105	PHOTOS OF ADJACENT PROPERTIES


Title Page

Project number	8203-0001
Date	2-11-2022
Drawn by	JA

T-001


Scale



12 Glengary Road,
Croton-on-Hudson,
New York 10520
josepharnow@gmail.com

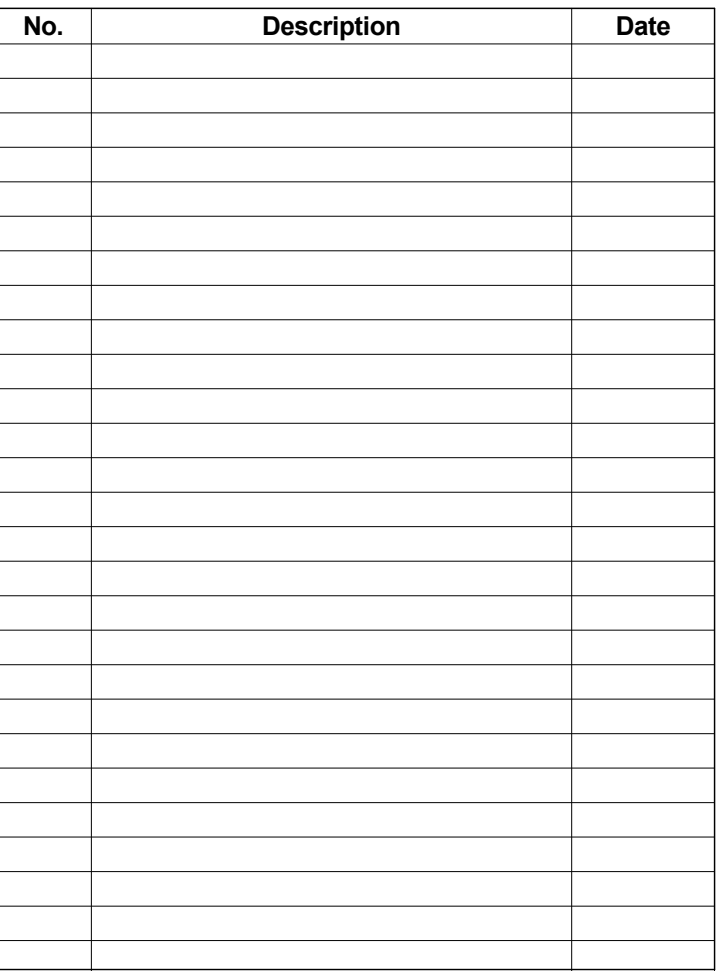

Project number	8203-0001
Date	2-11-2022
Drawn by	JA

Scale 1" = 30'-0"

 

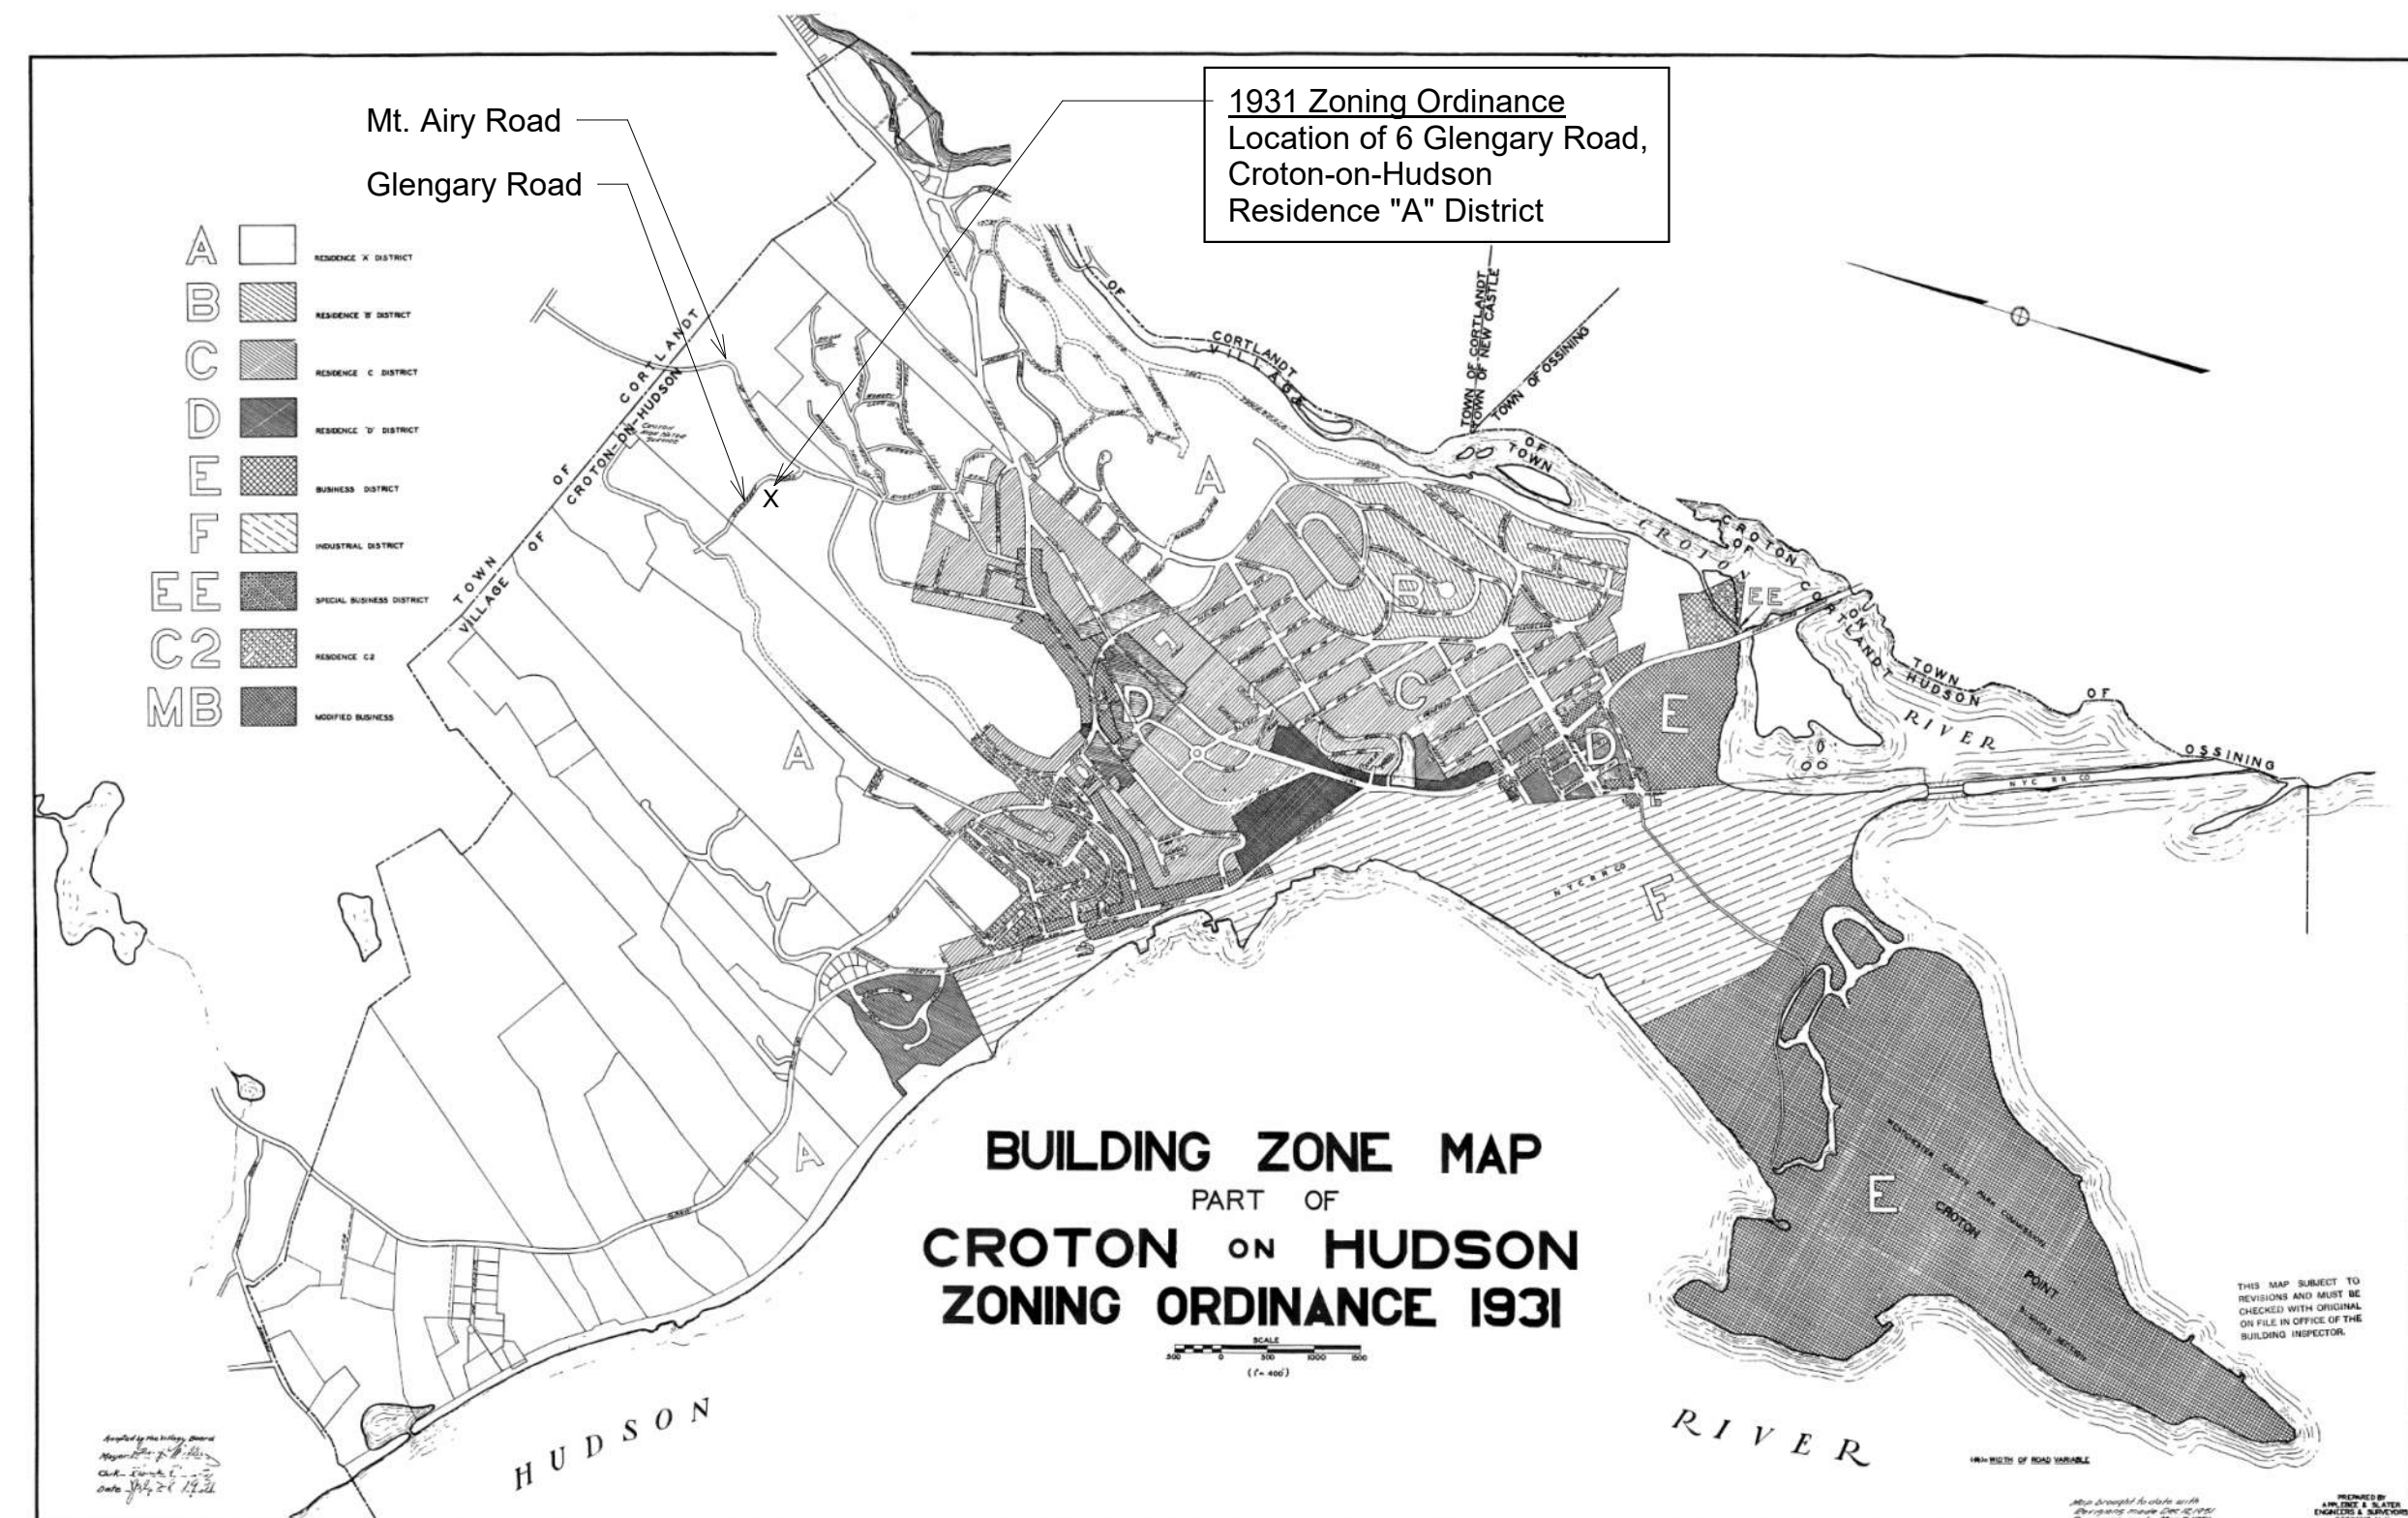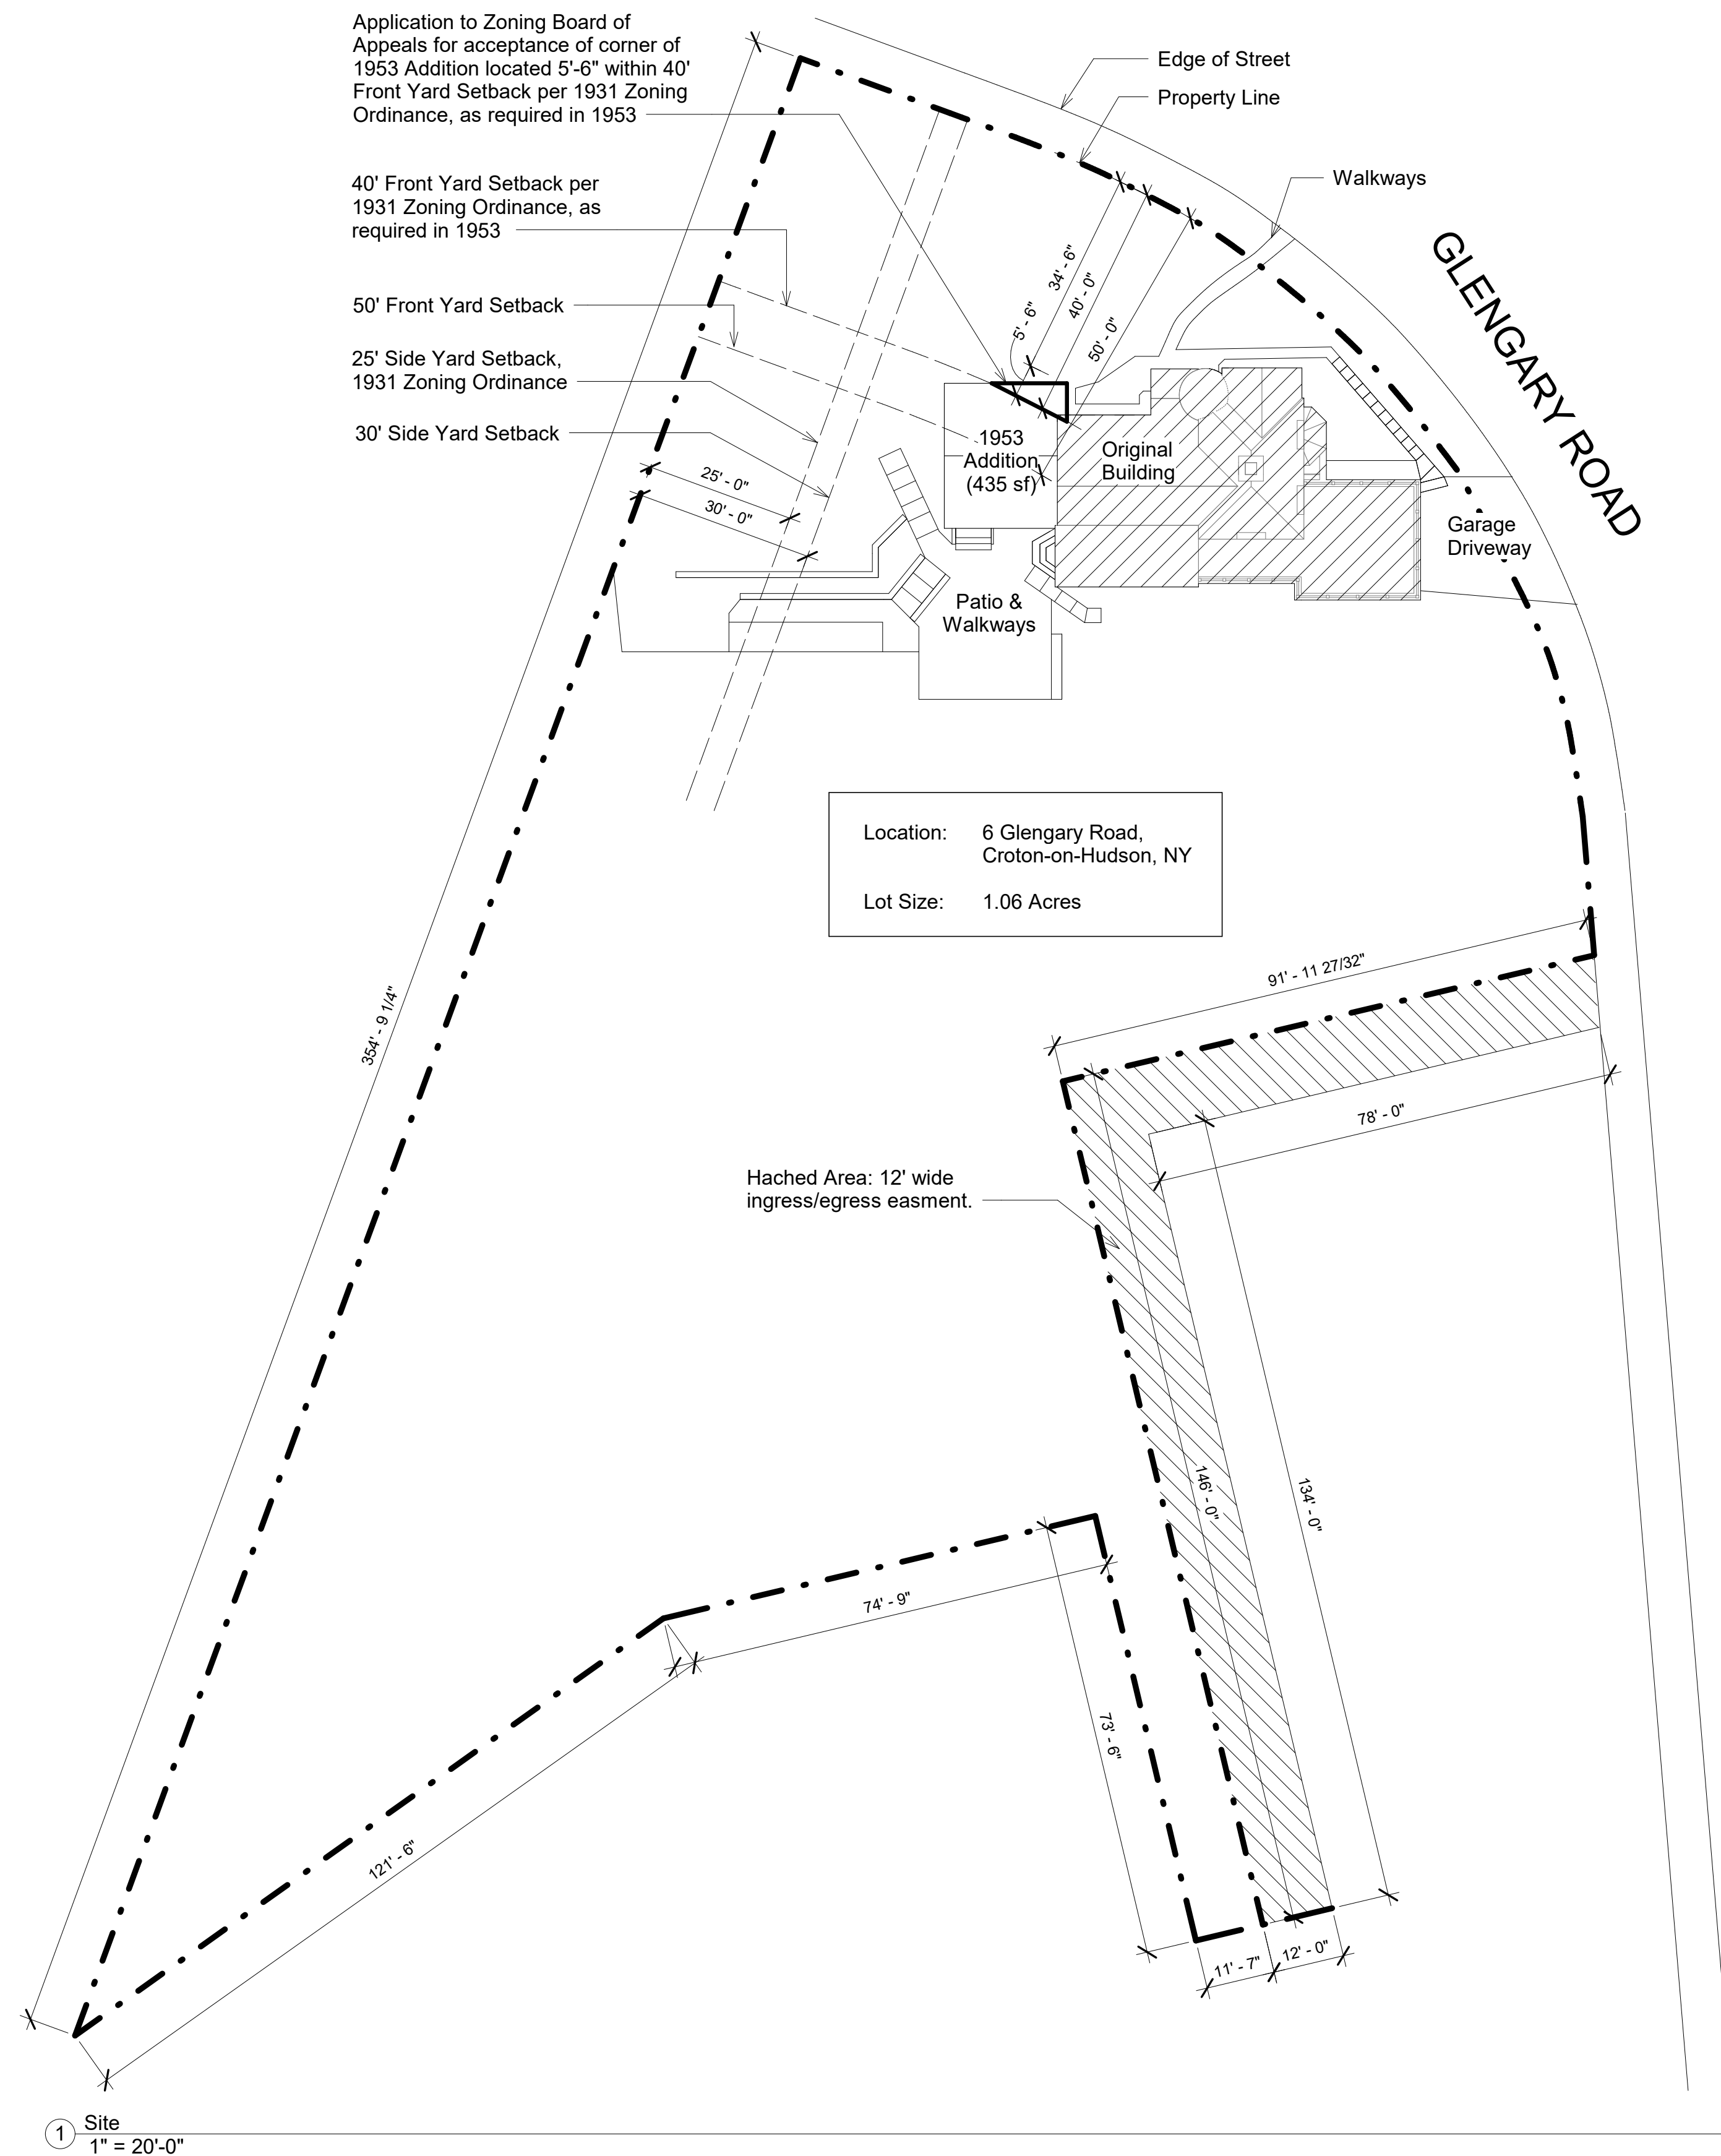

1931 Building Zone Map, with 1951 & 1956 Revisions,
Showing Property Location in Residence "A" District

[illegible]

6 Glengary Road Croton-on-Hudson Site Plan & Zoning Information

Project number	8203-0001
Date	2-11-2022
Drawn by	Author

T-003

Scale	1" = 20'-0"
-------	-------------

12 Glengary Road,
Croton-on-Hudson,
New York 10520
josepharnow@gmail.com

[illegible]

Project number	8203-0001
Date	2-11-2022
Drawn by	Author

Scale	3/16" = 1'-0"
-------	---------------



① North
3/16" = 1'-0"



② South
 $3/16" = 1'-0"$

12 Glengary Road,
Croton-on-Hudson,
New York 10520
josepharnow@gmail.com

[illegible]

Project number	8203-0001
Date	2-11-2022
Drawn by	Author

Scale	3/16" = 1'-0"
-------	---------------



① East
3/16" = 1'-0"



② West
3/16" = 1'-0"



Joseph Arnow AIA
Architect

12 Glengary Road,
Croton-on-Hudson,
New York 10520
josepharnow@gmail.com

[illegible]

6 Glengary Road
Croton-on-Hudson
Photos of Adjacent
Properties

Project number	8203-000
Date	2-11-202
Drawn by	Autho

A-105

Scale