
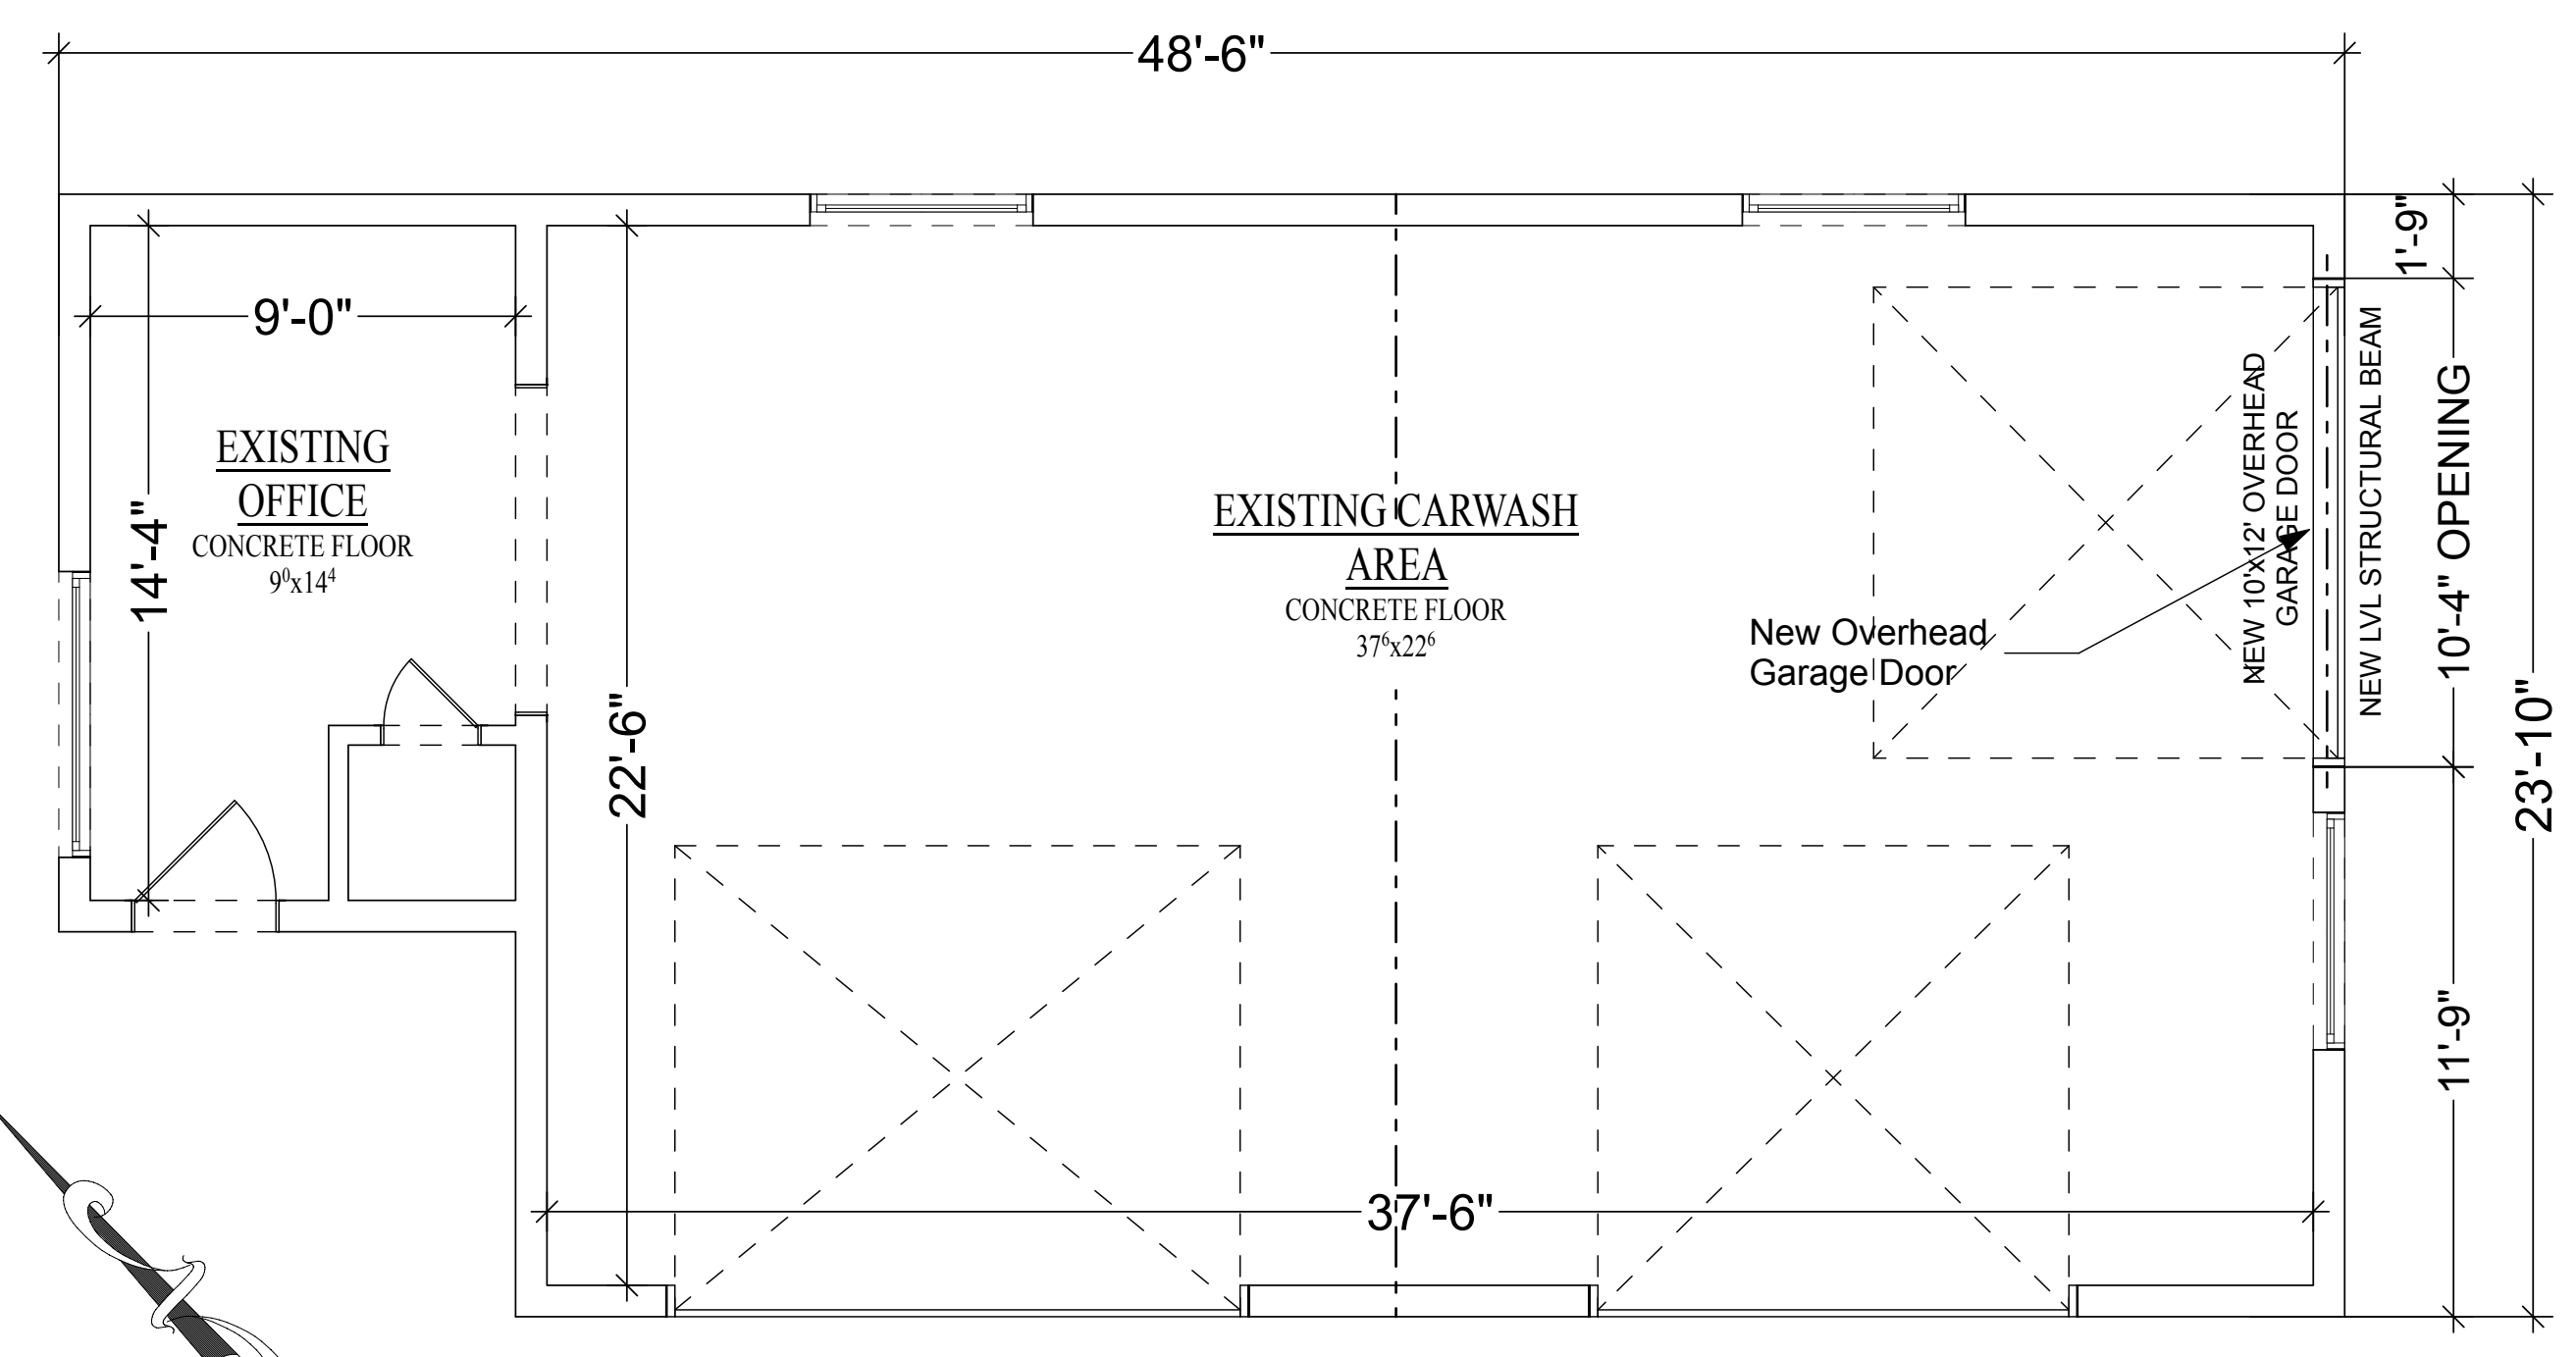


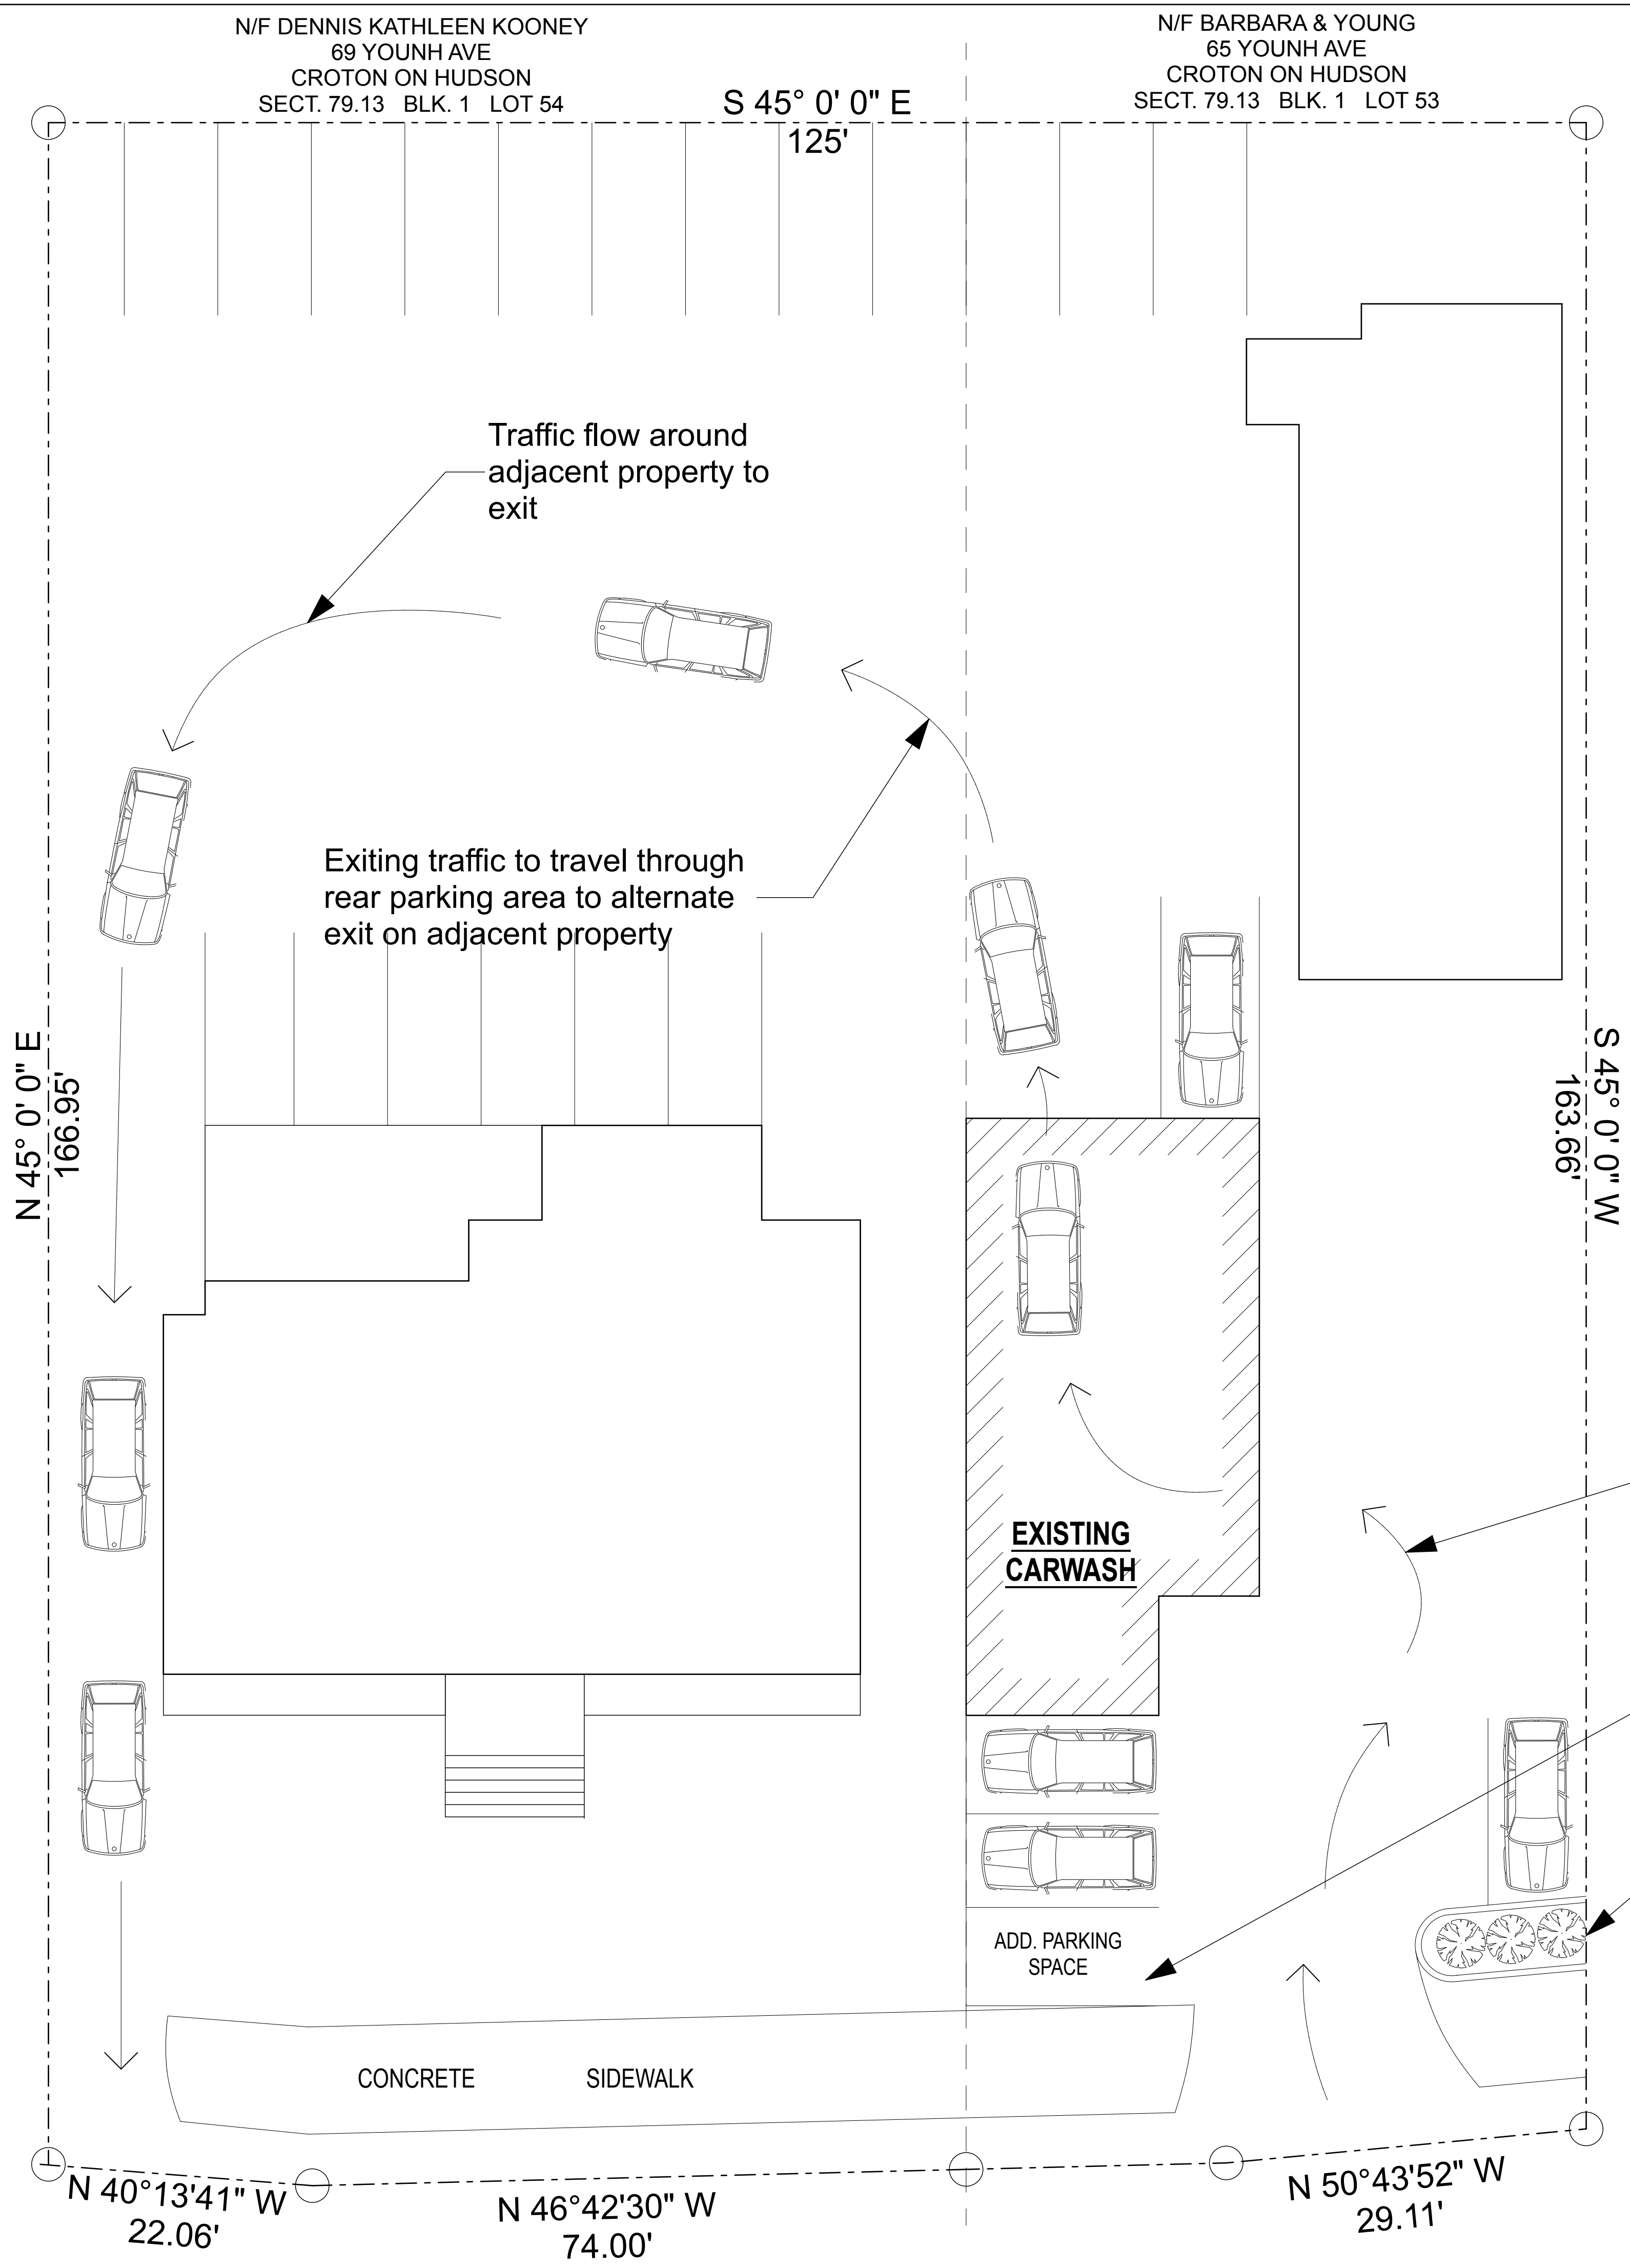

PROPOSED FLOOR PLAN
SCALE: 1/4" = 1' - 0"

PROPOSED SITE PLAN
SCALE: 1/8" = 1' - 0"

Jonathan Villani & Assoc. Inc.
15 Independence Street
Thornwood, N.Y., 10606
P 914-575-1071
jmvarch@gmail.com

John J. Annunziata, P.E.
24 Chesley Road
White Plains, N.Y., 10605
P 914-949-0270/ F 914-428-6435
homchekr@aol.com

PROJECT:
**ALURE AUTO SPA
ALTERATIONS TO EXISTING
CARWASH**

351 SOUTH RIVERSIDE AVE.
CROTON ON HUDSON, NY 10520

NO.	ISSUE	DATE
1.	REVISED	4/20/22
2.	REVISED	4/22/22
3.	REVISED	
4.	REVISED	
5.	REVISED	
6.	REVISED	
7.	REVISED	
8.	REVISED	
9.	REVISED	
10.	CONSTRUCTION DOCUMENTS	
11.	AMENDED DOCUMENTS	

IN ASSOCIATION WITH:

SCALE: AS NOTED DATE: 4/22/22 PROJECT NO.:
DRAWN BY: JV CHECKED BY: APPROVED BY:

DRAWING TITLE:
**PROPOSED SITE
PLAN AND PROPOSED
FLOOR PLAN**

DRAWING NO:
A.003