


Site Photos





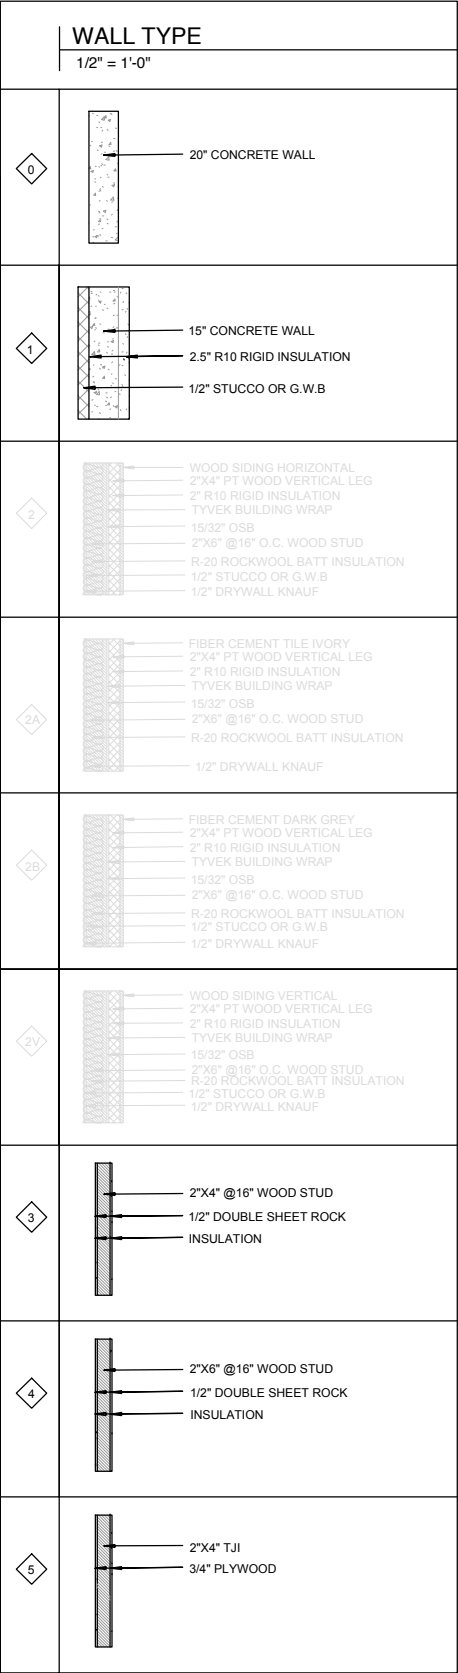

ROOM SCHEDULE		
Number	Name	Area
201	BALCONY	173 SF
202	BEDROOM 1	193.24 SF
203	BATH 1	64.86 SF
204	CLOSET 1	46.75 SF
205	BEDROOM 2	193.24 SF
206	BATH 2	64.86 SF
207	CLOSET 2	46.75 SF
205	TERRACE AREA	1030.95 SF
UPPER FLOOR		

WINDOWS NOTES:

1. WINDOW SIZE IS A HURD UNIT SIZE. COORDINATE DIMENSIONS OF ROUGH OPENINGS
2. ALL EXTERIOR WINDOW SILLS ARE TO BE SLOPED TO DRAIN.
3. HEADS AND SILLS OF WINDOW UNITS TO BE FLASHED ACCORDING TO MANUFACTURER'S

RECOMMENDATIONS:

1. ALL GLAZING TO BE TEMPERED IN SWINGING DOORS, AT TUBS, IN SHOWER DOORS AND OTHER AREAS SPECIFIED BY THE 2018 IBC
2. ALL GLAZING TO BE INSULATED AND IMPACT RESISTANT ON GROUND & UPPER FLOORS
3. WINDOW SHADING COEF. OF 0.35 MAX FOR ALL WINDOW UNITS.

NEW RESIDENCE
123 N RIVERSIDE AVE.
CROTON-ON-HUDSON - NY 10520

[illegible]


MARK	DATE	DESCRIPTION
------	------	-------------

ISSUE:
PROJECT NO:
CAD FILE:
DATE: 08/23/2022
DRAWN BY:
CHECKED BY:
COPYRIGHT:
SHEET TITLE:

GROUND FLOOR PLAN


DRAWING SHEET NO:

A1-01

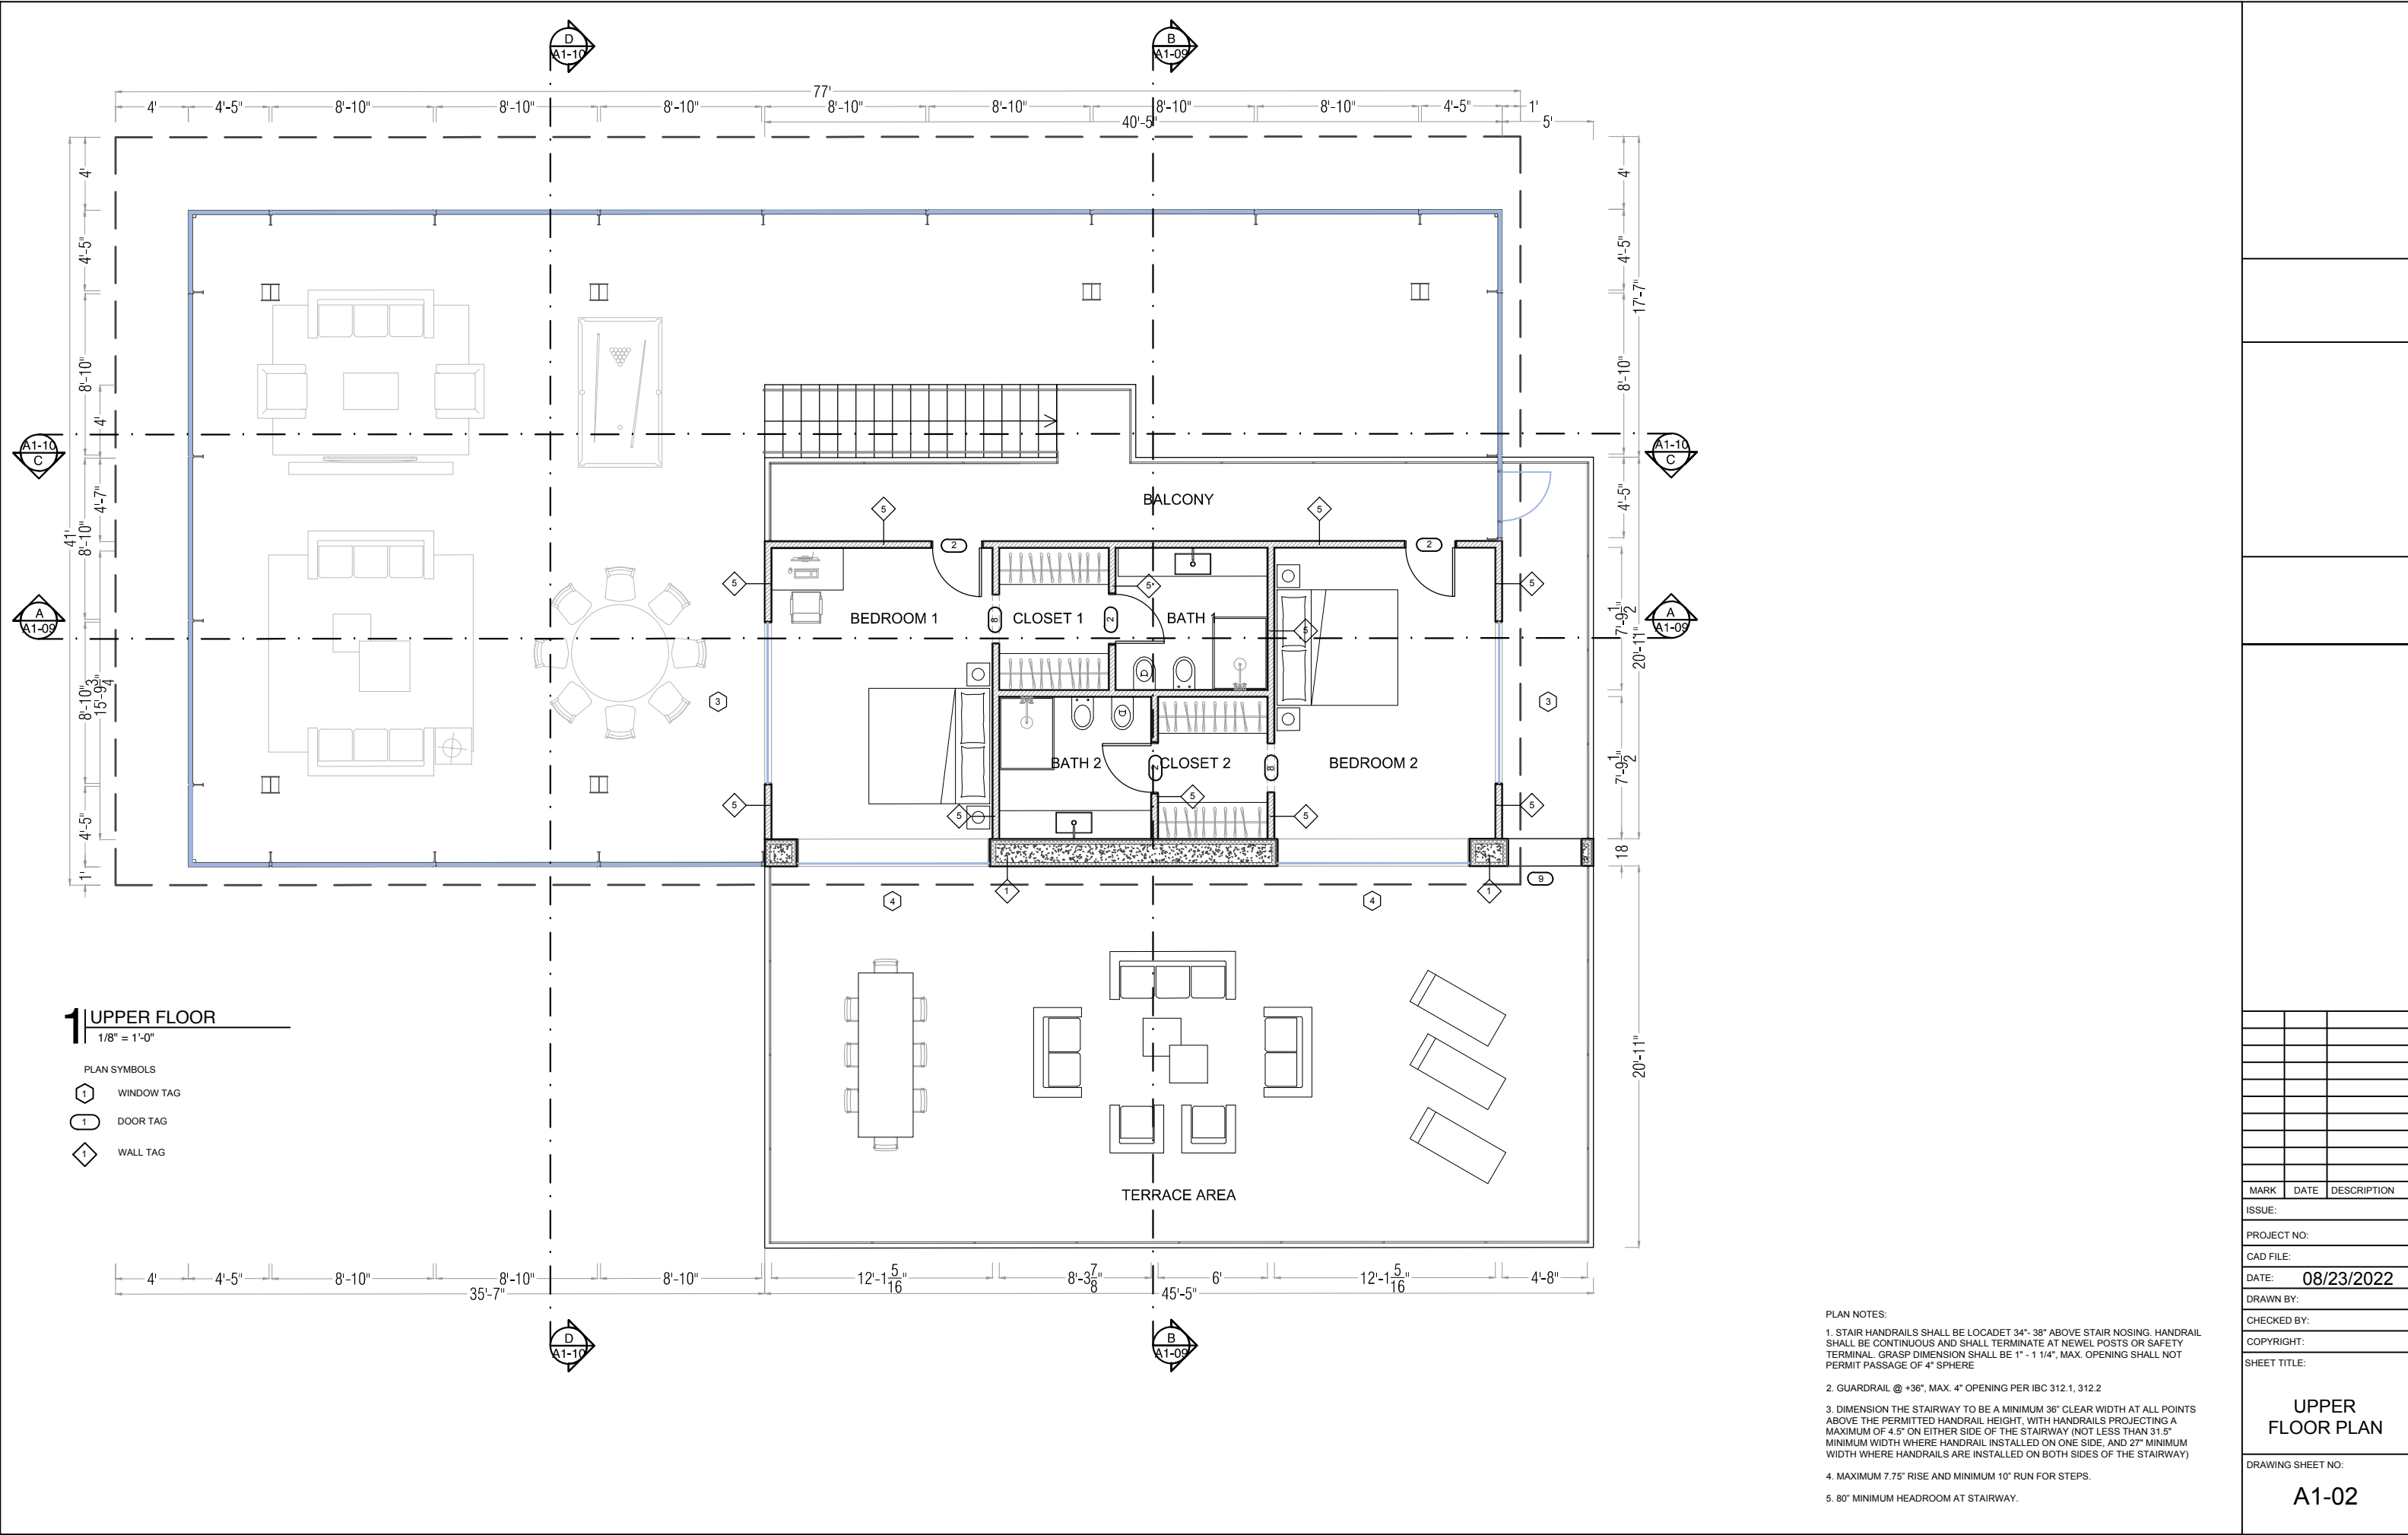




MARK	DATE	DESCRIPTION
ISSUE:		
PROJECT NO:		
CAD FILE:		
DATE: 08/23/2022		
DRAWN BY:		
CHECKED BY:		
COPYRIGHT:		
SHEET TITLE:		
UPPER FLOOR PLAN		
DRAWING SHEET NO:		
A1-02		

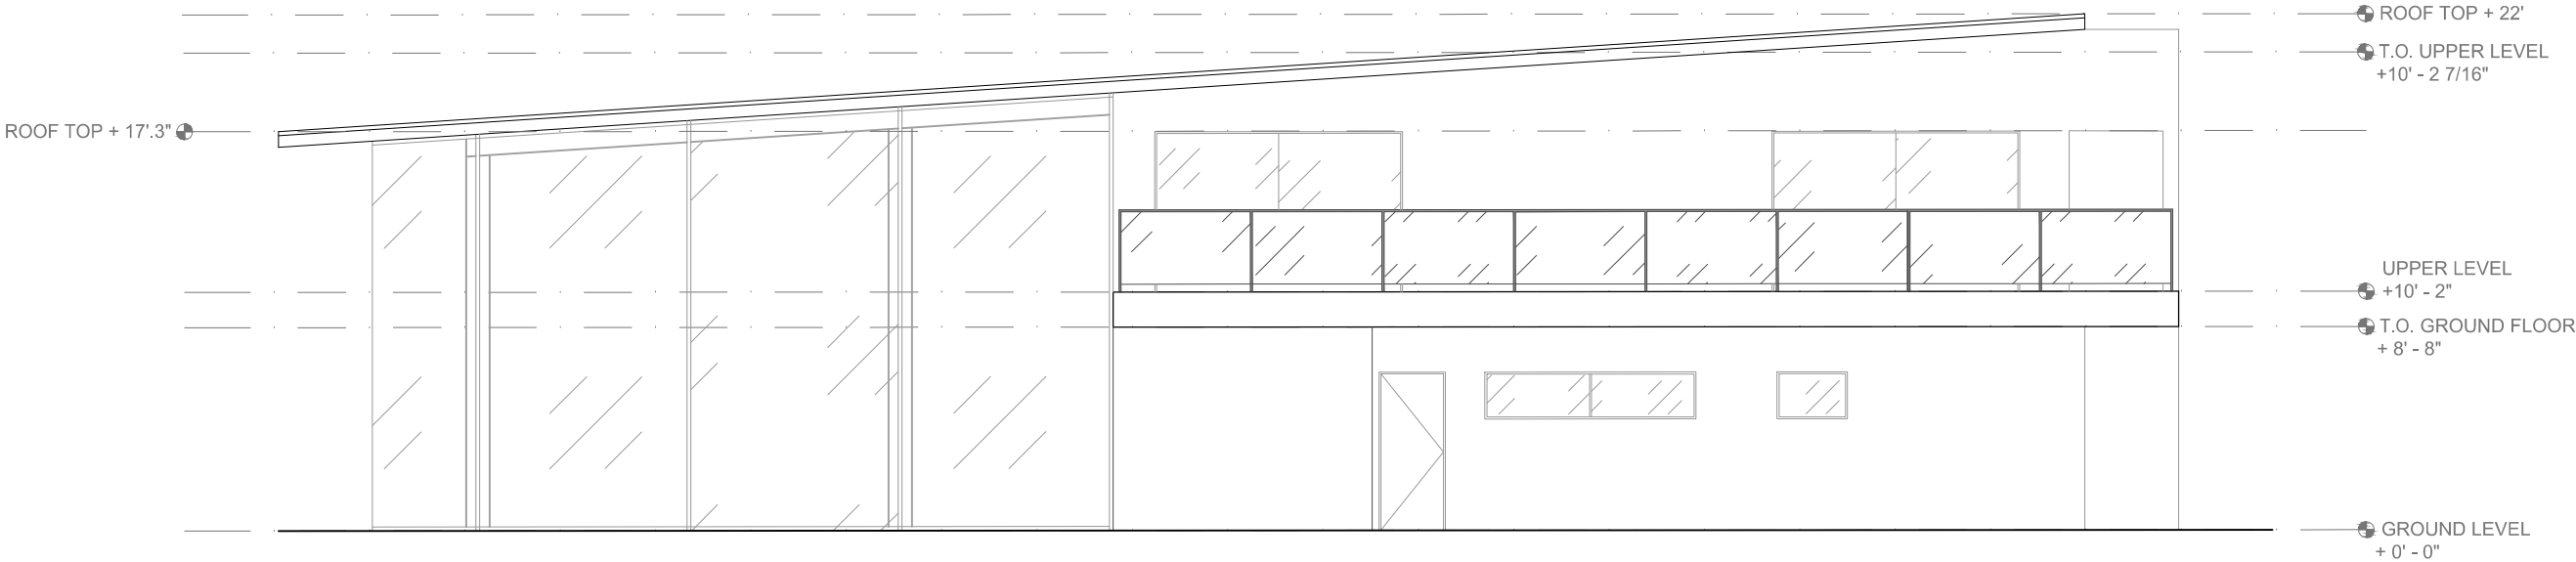

1 NORTH-EAST ELEVATION
1/8" = 1'-0"

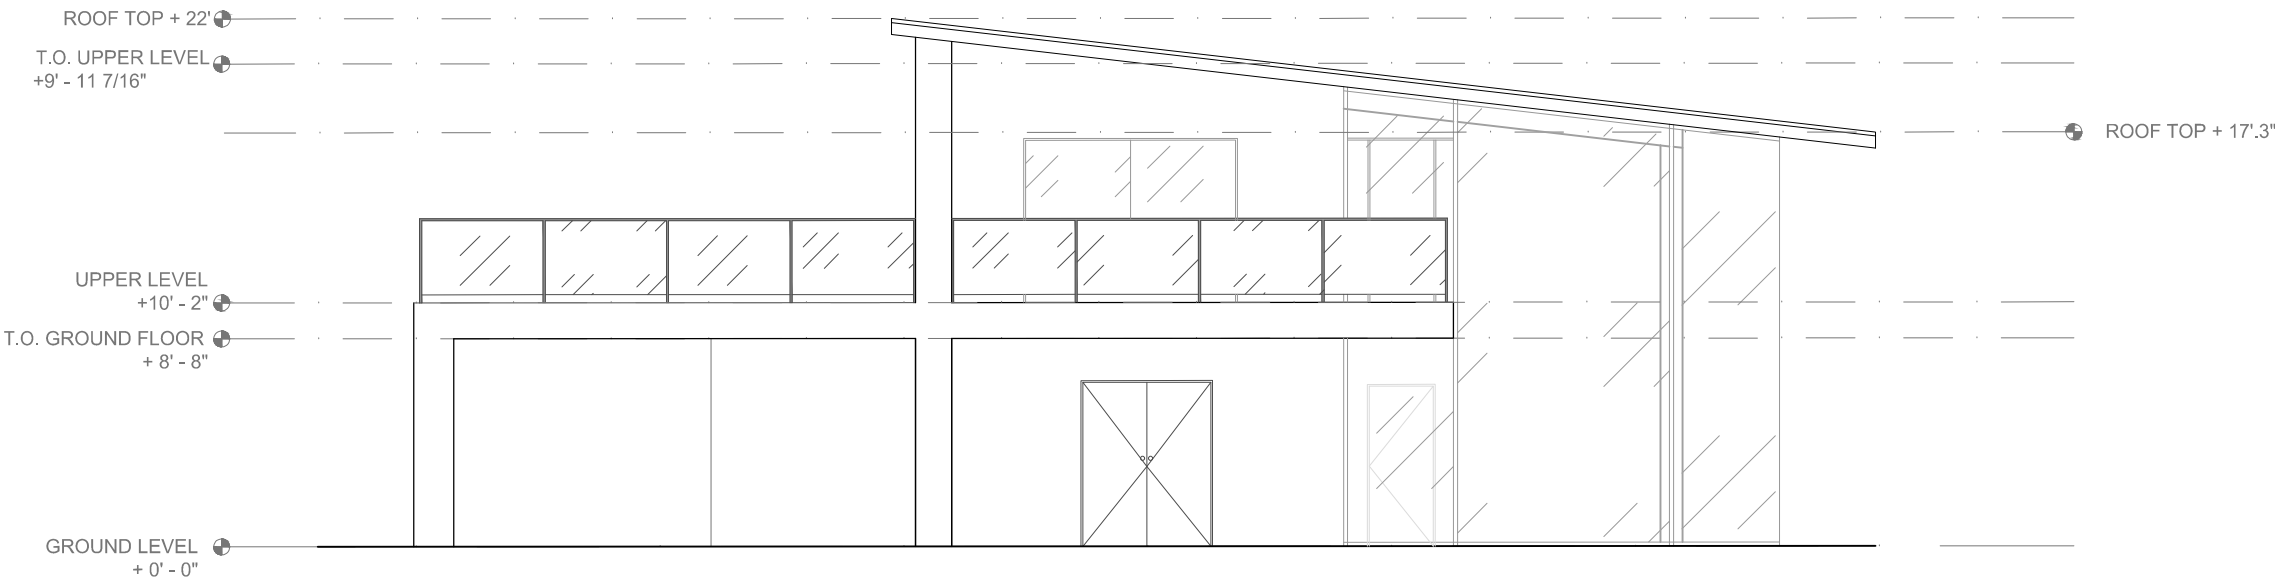

2 NORTH-WEST ELEVATION
1/8" = 1'-0"

MARK	DATE	DESCRIPTION
------	------	-------------

ISSUE:

PROJECT NO:

CAD FILE:

DATE: 08/23/2022

DRAWN BY:

CHECKED BY:


COPYRIGHT:

SHEET TITLE:


ELEVATIONS A

DRAWING SHEET NO:

A1-04

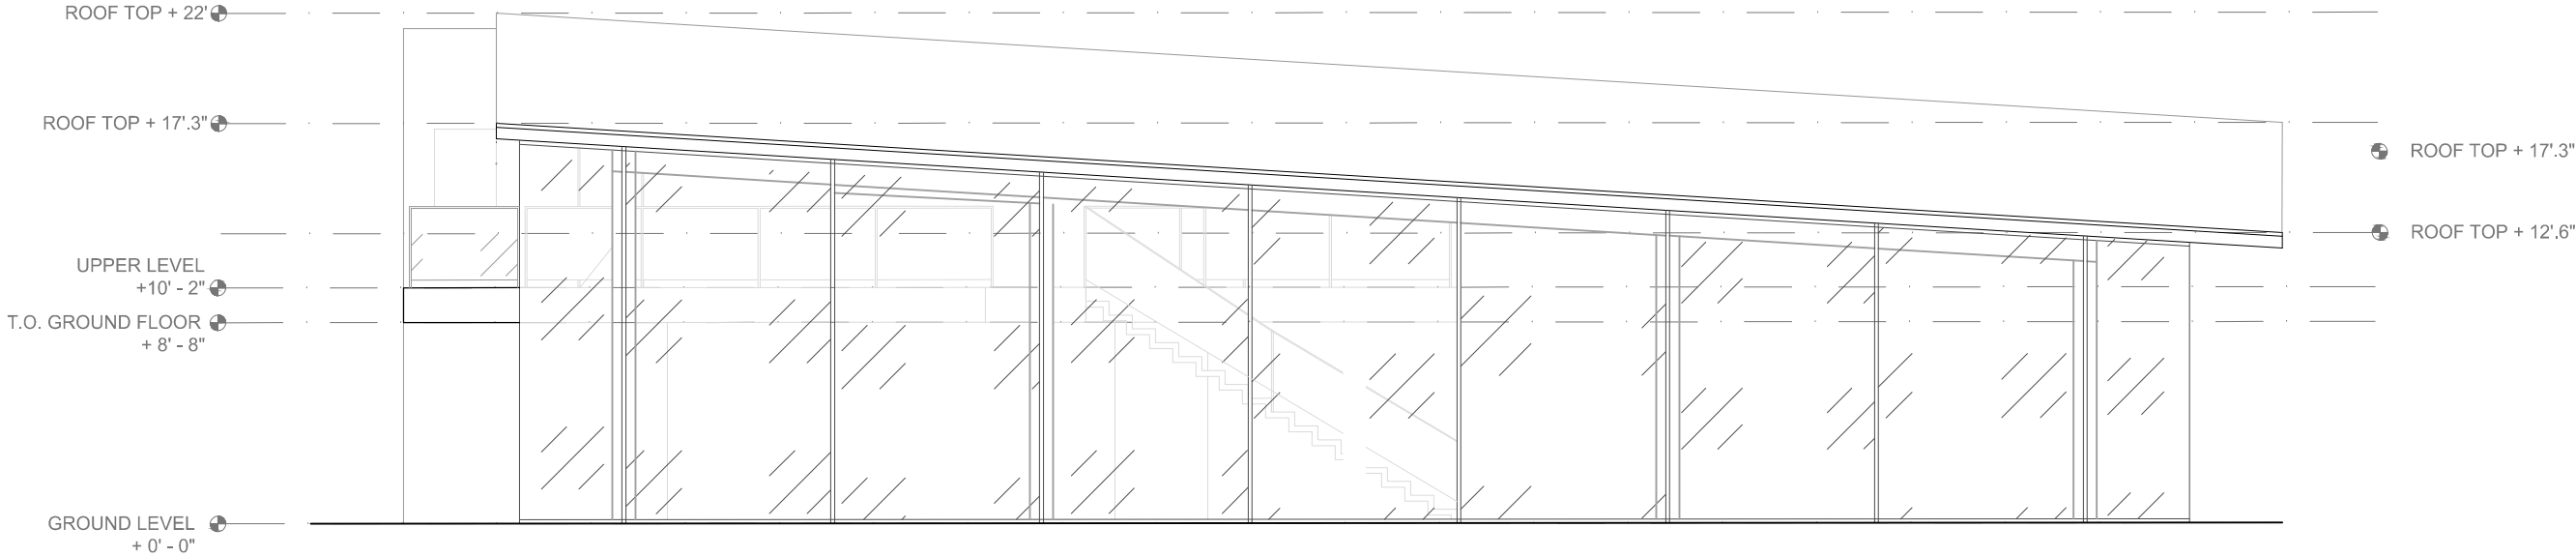

1 | SOUTH-WEST ELEVATION
1/8" = 1'-0"

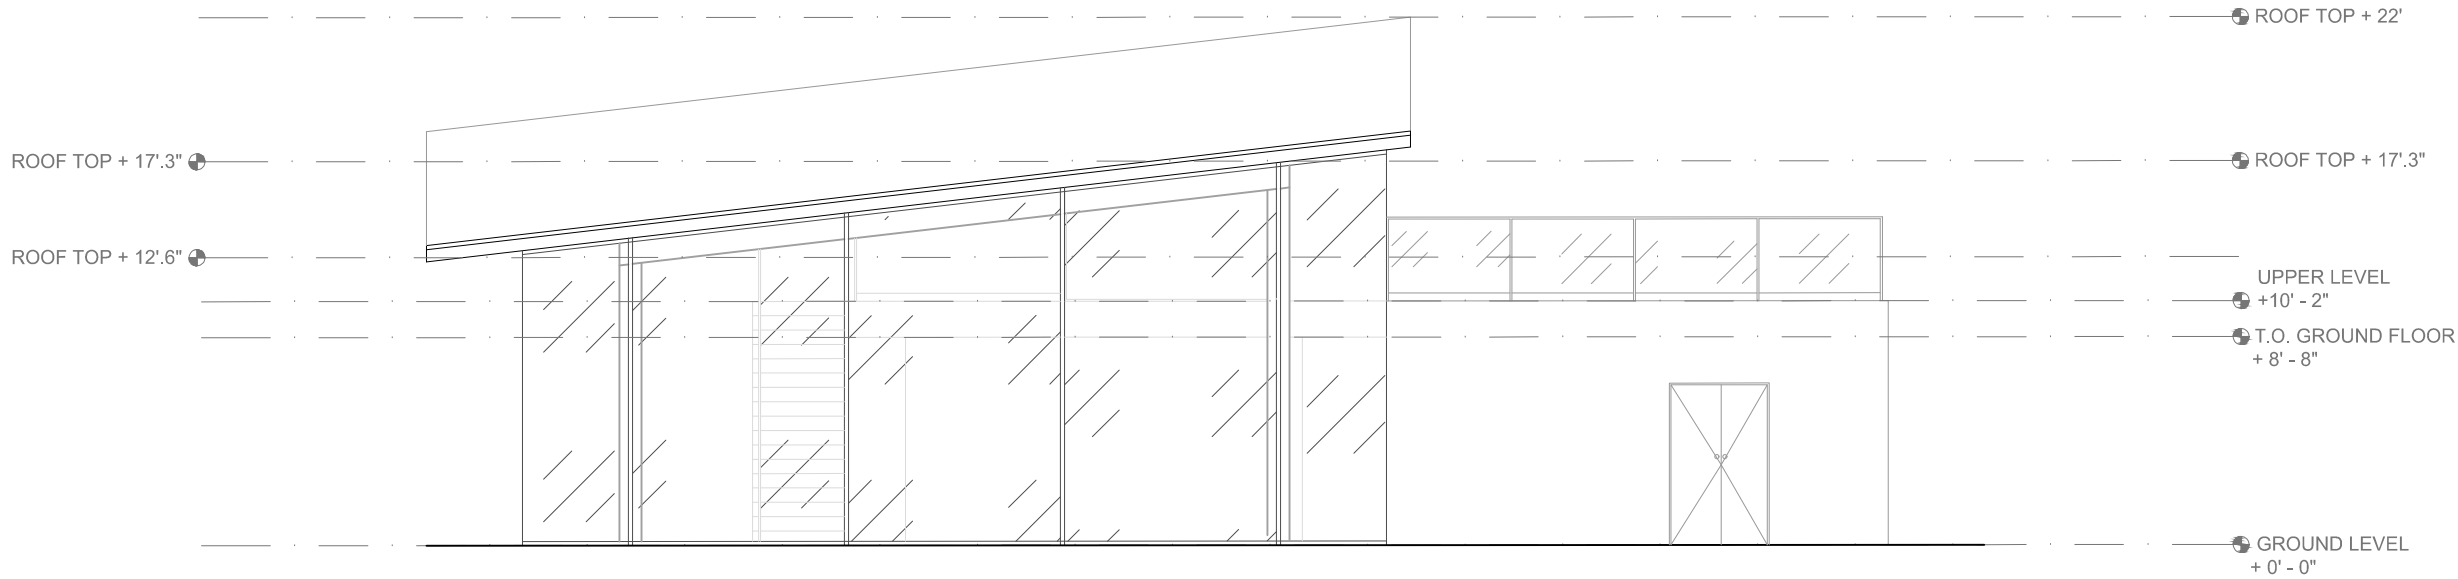


2 | SOUTH-EAST ELEVATION
1/8" = 1'-0"


MARK	DATE	DESCRIPTION
ISSUE:		
PROJECT NO:		
CAD FILE:		
DATE: 08/23/2022		
DRAWN BY:		
CHECKED BY:		
COPYRIGHT:		
SHEET TITLE:		

ELEVATIONS B


DRAWING SHEET NO:
A1-05

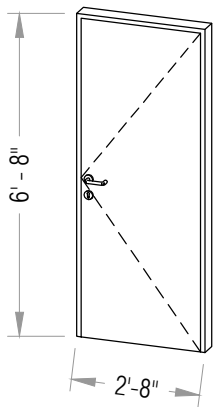


1

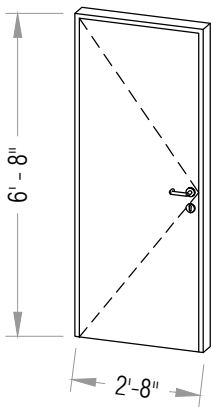


2

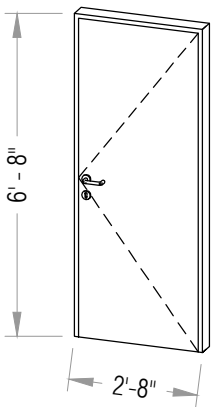


3

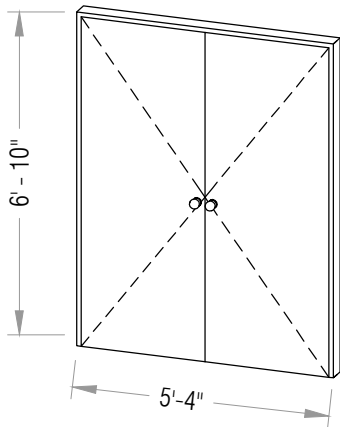


4

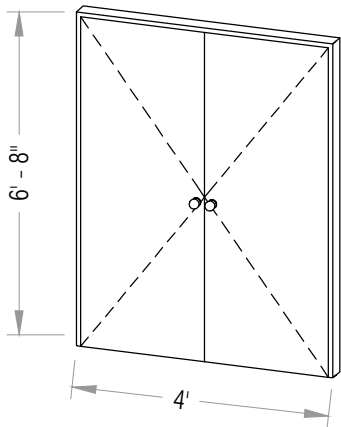


5

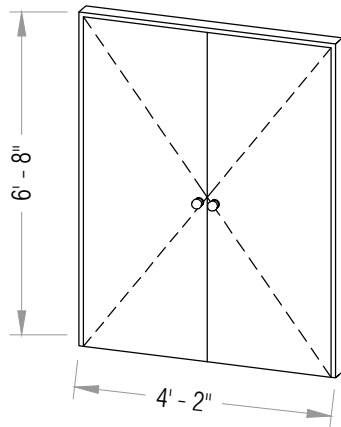


6

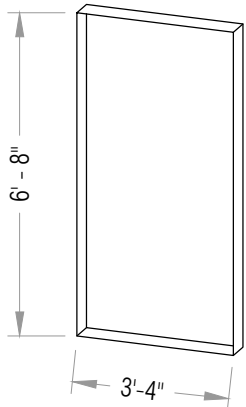

7

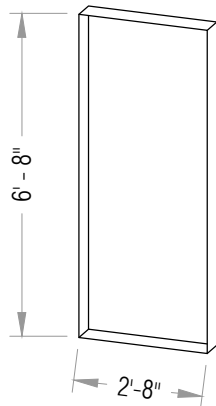

8

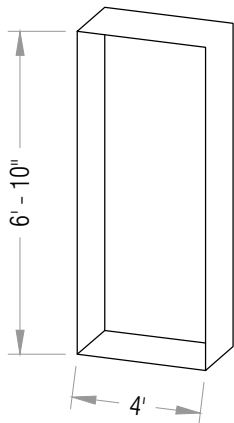

9

DOORS LEGEND

1/4" = 1'-0"

NOTES

1. DIMENSIONS ON THE SCHEDULE SHOW CLEAR OPENING SIZE IN THE WALL. PRIOR TO ORDER THE WINDOW CALCULATE WINDOWS AND DOOR DIMENSIONS WITH ALL NECESSARY MOUNTING TOLERANCE

DOOR SCHEDULE											
MARK	MATERIAL	TYPE	WIDTH	HEIGHT	THICKNESS	AREA	U-VALUE	SHGC	COUNT	HARDWARE	REMARKS
1	WOOD	SINGLE DOOR	2' - 8"	6' - 8"	1' - 6"	17.7 SF			1	LOCKED	NEW
2	WOOD	INTERIOR SINGLE DOOR	2' - 8"	6' - 8"	0' - 4 1/2"	17.7 SF			7	LOCKED	NEW
3	STEEL	SINGLE DOOR 1HR FR	3' - 0"	6' - 8"	0' - 6 1/4"	20 SF			2	LOCKED	1 HR FR
4	WOOD	ENTRY DOUBLE DOOR	5' - 4"	6' - 10"	0' - 4 1/2"	36 SF			1	LOCKED	NEW
5	STEEL	EXIT DOUBLE DOOR	4' - 0"	6' - 8"	0' - 6 1/4"	24.16 SF			1	LOCKED	1 HR FR
6	WOOD	INTERIOR DOUBLE DOOR	4' - 2"	6' - 8"	0' - 4 1/2"	27.7 SF			1		NEW
7		DOOR OPENING	3' - 4"	6' - 8"	0' - 4 1/2"	22.2 SF	0	0	1		
8		DOOR OPENING	2' - 8"	6' - 8"	0' - 4 1/2"	17.7 SF	0	0	2		
9		DOOR OPENING	4' - 0"	6' - 10"	1' - 6"	27.3 SF	0	0	1		

NEW RESIDENCE
123 N RIVERSIDE AVE.
CROTON-ON-HUDSON - NY 10520

MARK	DATE	DESCRIPTION
------	------	-------------

ISSUE:

PROJECT NO:

CAD FILE:

DATE: 08/23/2022

DRAWN BY:

CHECKED BY:


COPYRIGHT:

SHEET TITLE:


DOOR SCHEDULE
& WALL ASSEMBLY

DRAWING SHEET NO:


A1-06

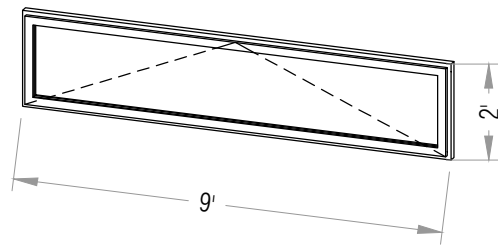


1

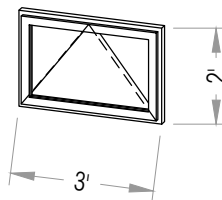

2

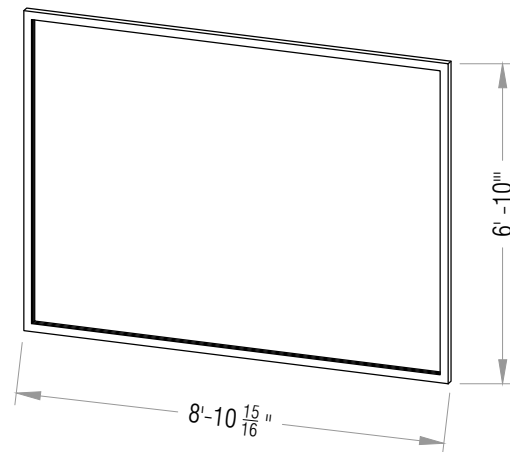

3

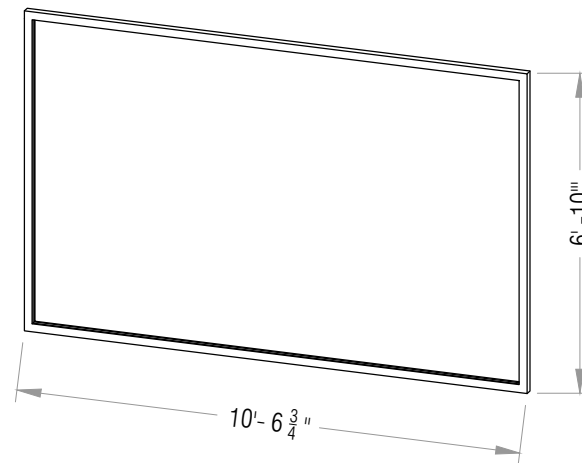

4

WINDOWS LEGEND

$$1/4'' = 1'-0''$$
[illegible]

NEW RESIDENCE
123 N RIVERSIDE AVE.
CROTON-ON-HUDSON - NY 10520

[illegible]

MARK	DATE	DESCRIPTION
------	------	-------------

ISSUE:

PROJECT NO:

CAD FILE:

DATE: 08/23/2022

DRAWN BY:


CHECKED BY:

COPYRIGHT:


WINDOWS SCHEDULE

DRAWING SHEET NO:

A1-07

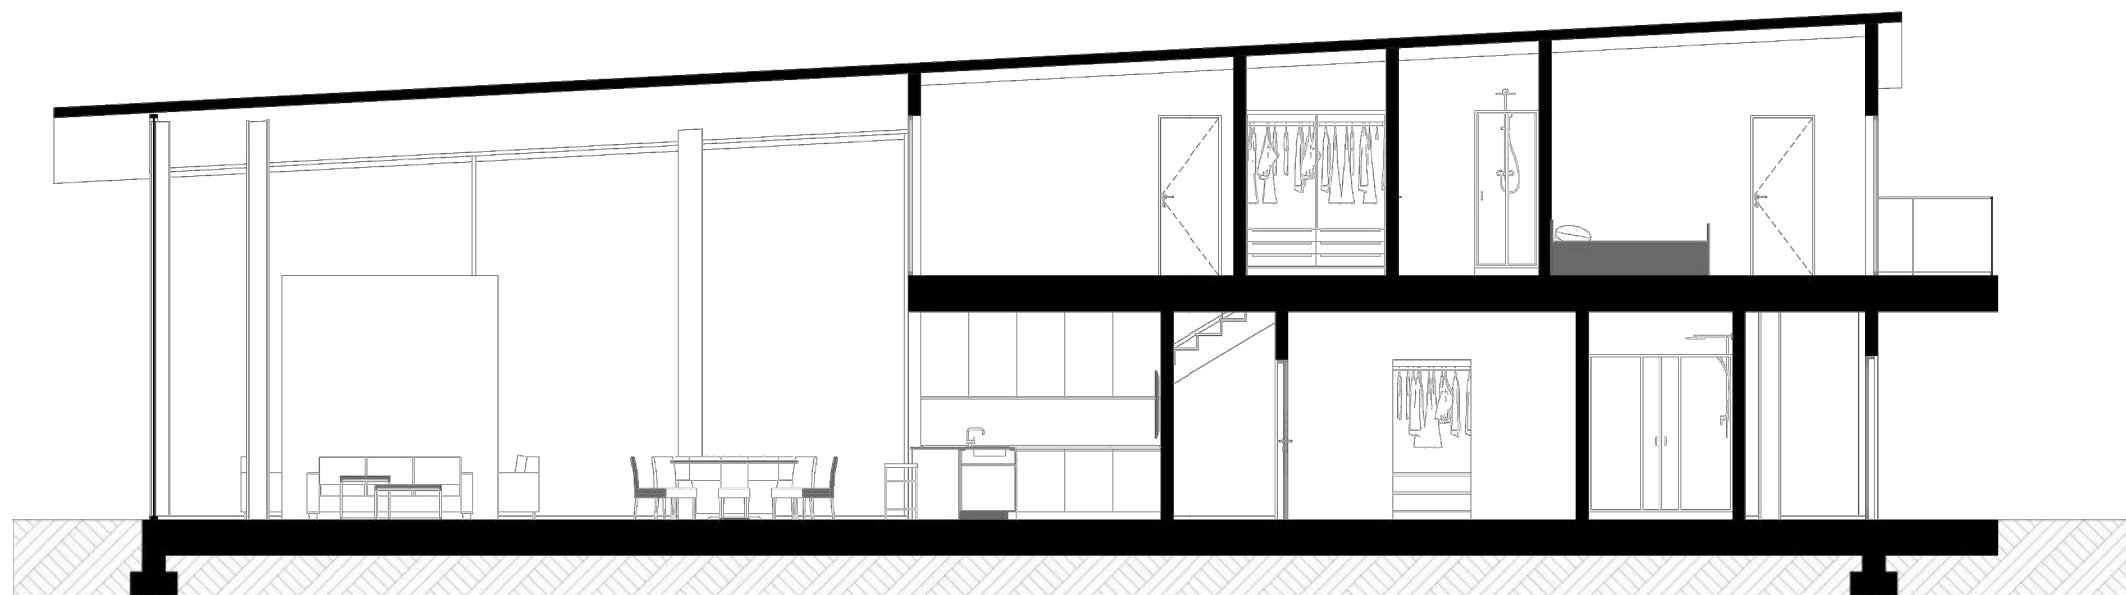

1 | SECTION A
1/8" = 1'-0"

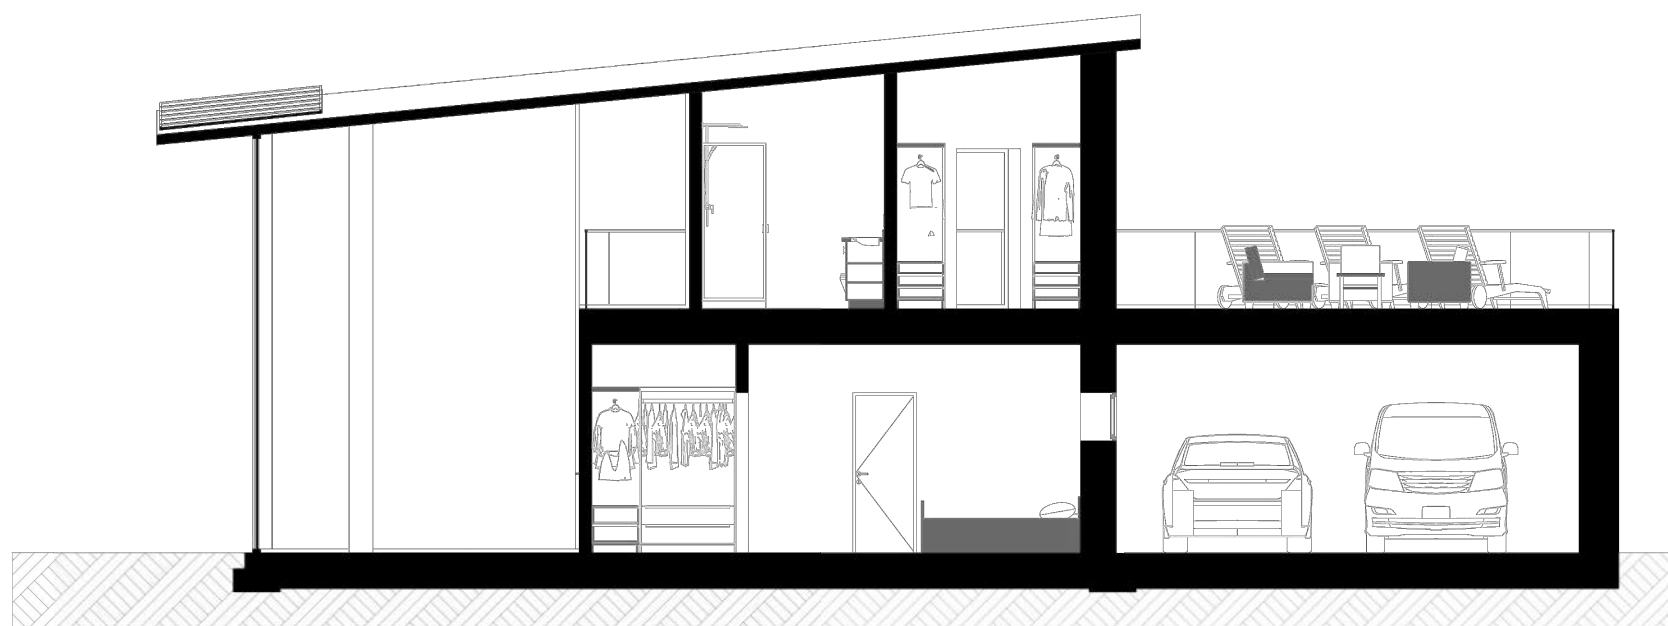

2 | SECTION B
1/8" = 1'-0"

[illegible]

MARK	DATE	DESCRIPTION
------	------	-------------

ISSUE:

PROJECT NO:

CAD FILE:

DATE: 07/20/2022

DRAWN BY:

CHECKED BY:


COPYRIGHT:

SHEET TITLE:


SECTION A & B

DRAWING SHEET NO:

A1-09

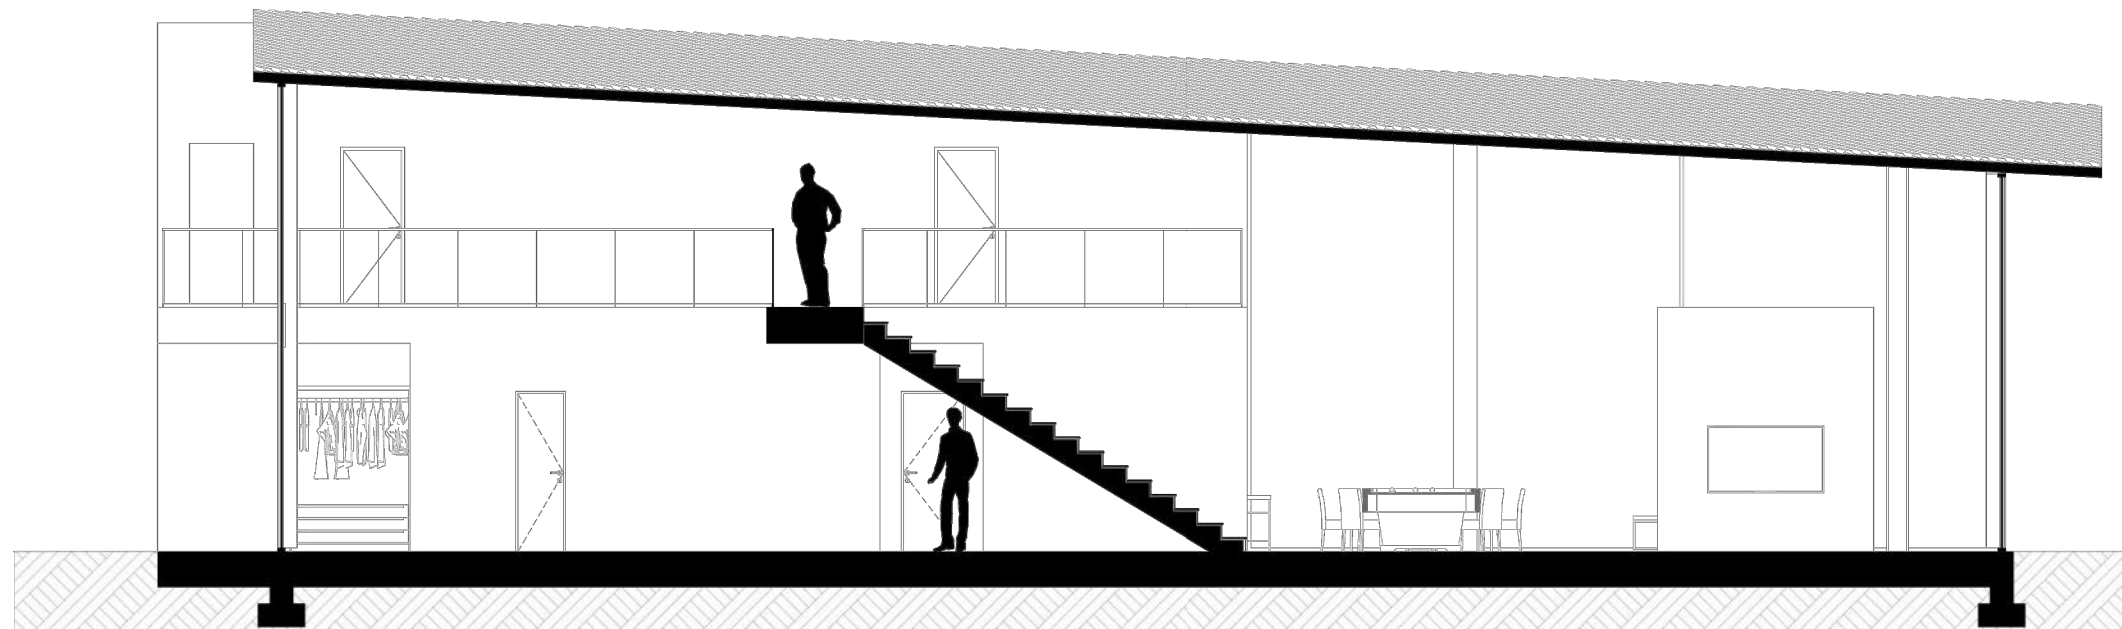

1 | SECTION C
1/8" = 1'-0"

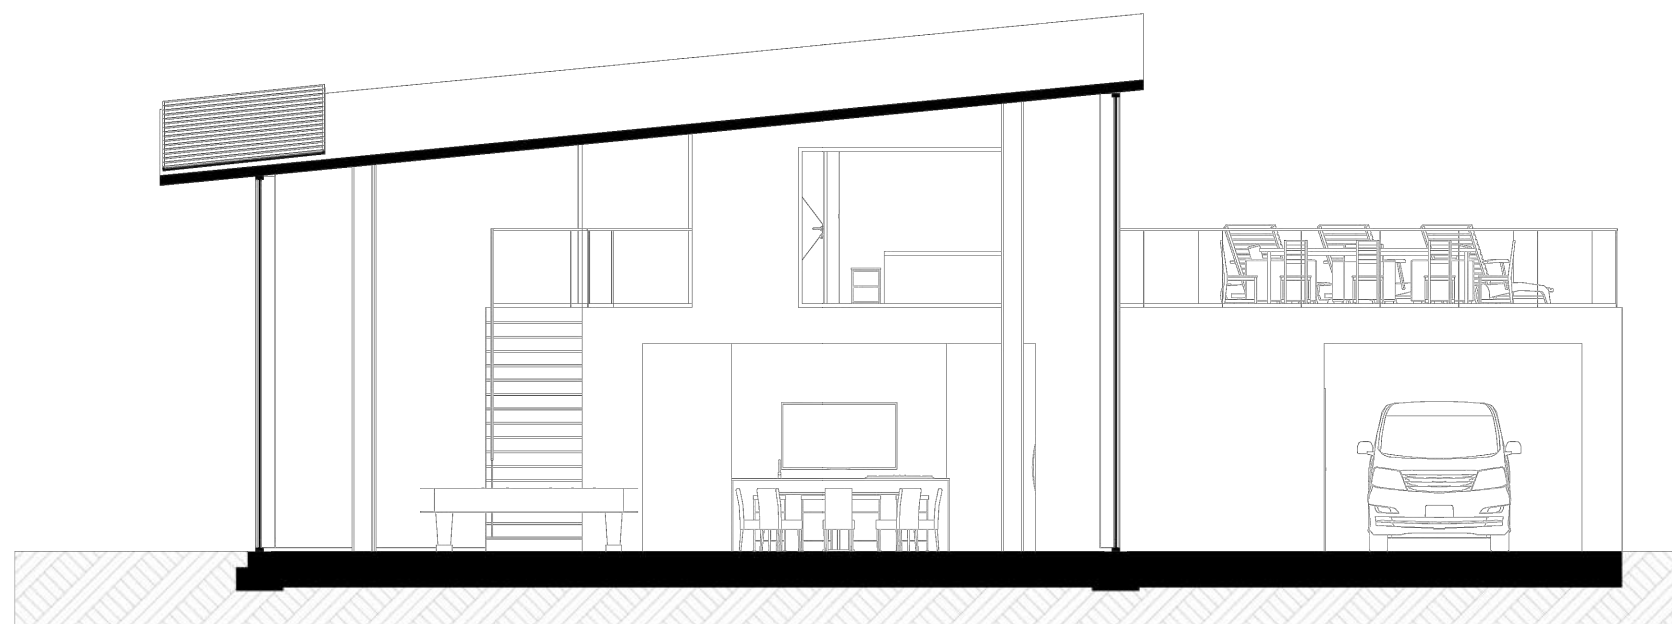

2 | SECTION D
1/8" = 1'-0"

[illegible]

MARK	DATE	DESCRIPTION
------	------	-------------

ISSUE:

PROJECT NO:

CAD FILE:

DATE: 07/20/2022

DRAWN BY:

CHECKED BY:

COPYRIGHT


SHEET TITLE:

SECTIONS C & D


DRAWING SHEET NO:

A1-10


1 KITCHEN PLAN
3/16" = 1'-0"

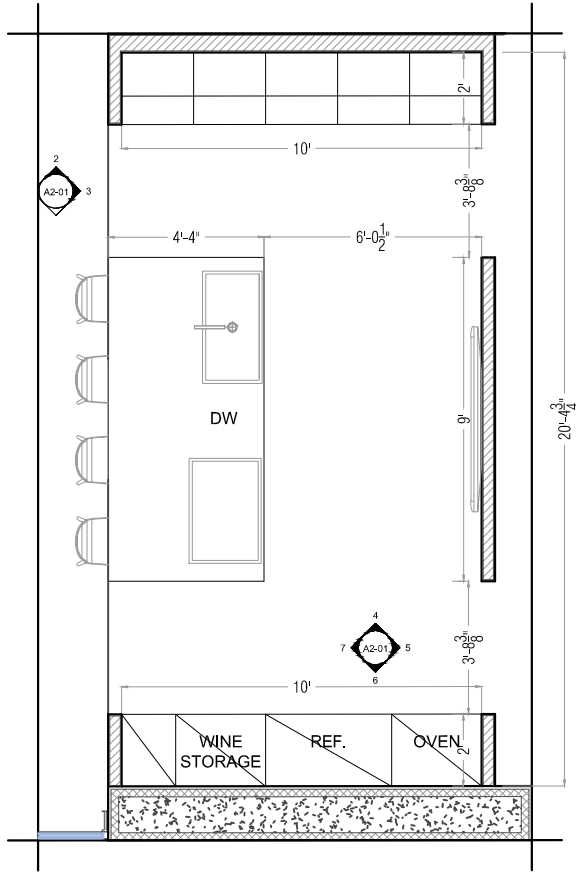


2 KITCHEN ELEVATION
3/36" = 1'-0"

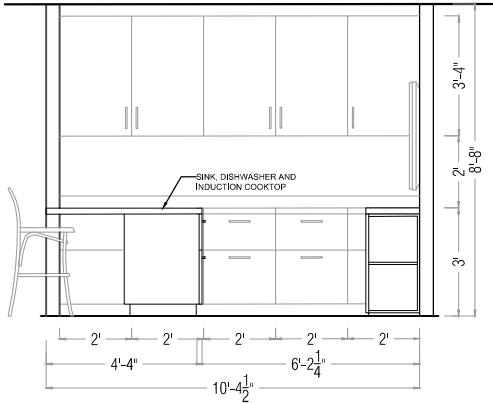


3 KITCHEN ELEVATION
3/36" = 1'-0"

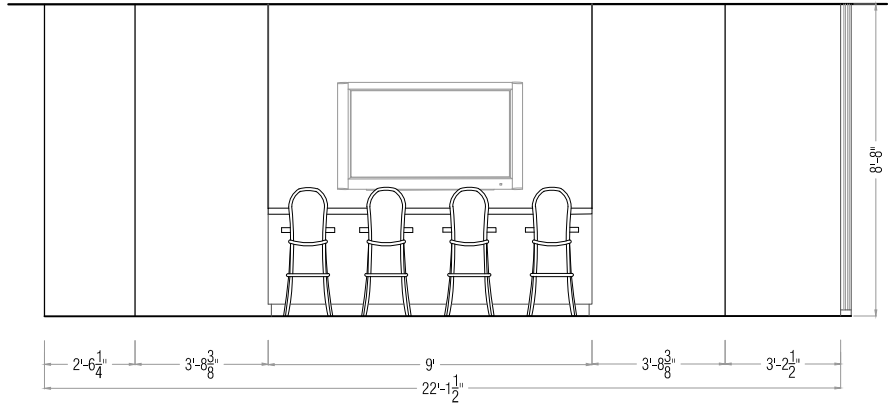


4 KITCHEN ELEVATION
3/36" = 1'-0"

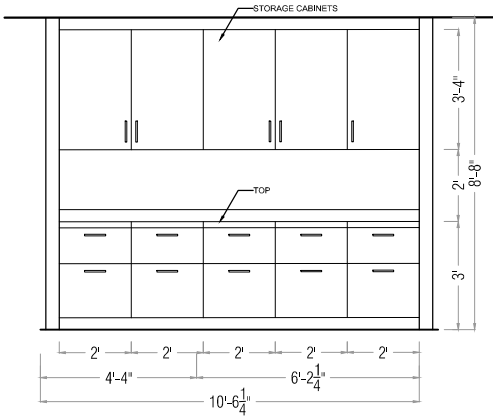


5 KITCHEN ELEVATION
3/36" = 1'-0"

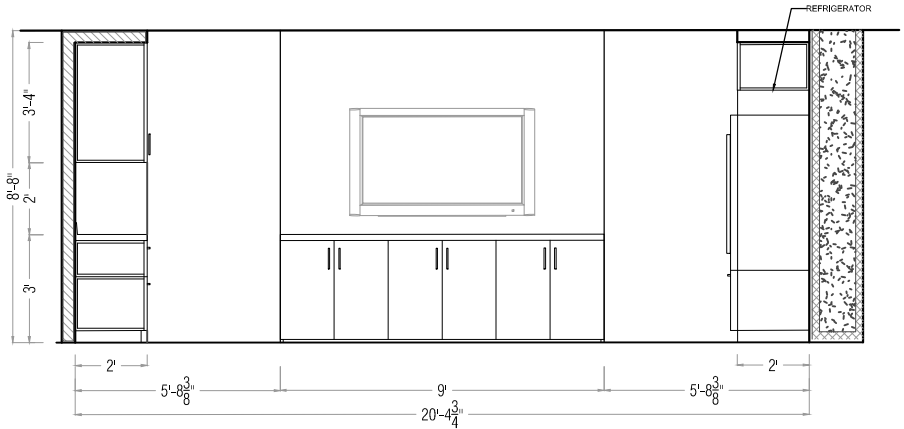

6 KITCHEN ELEVATION
3/36" = 1'-0"

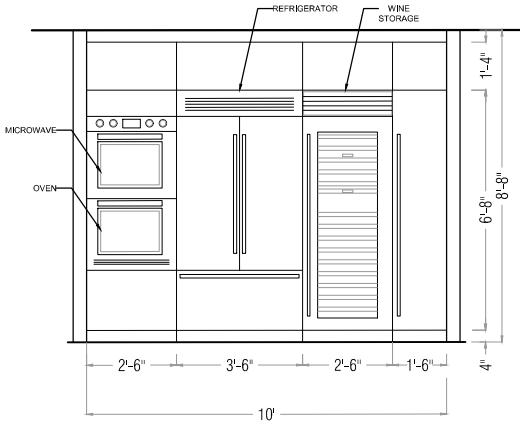

7 KITCHEN ELEVATION
3/36" = 1'-0"

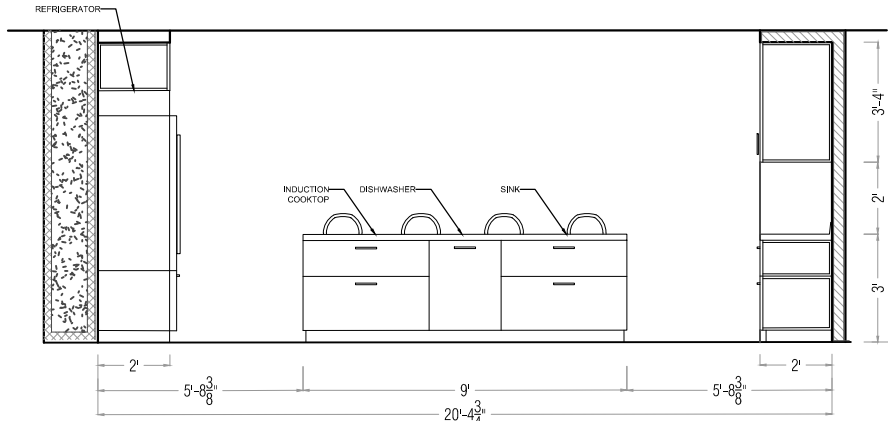

MARK	DATE	DESCRIPTION
------	------	-------------

ISSUE:

PROJECT NO:

CAD FILE:

DATE: 08/23/2022

DRAWN BY:

CHECKED BY:





COPYRIGHT:

SHEET TITLE:

KITCHEN PLAN,
ELEVATIONS

DRAWING SHEET NO:

A2-01

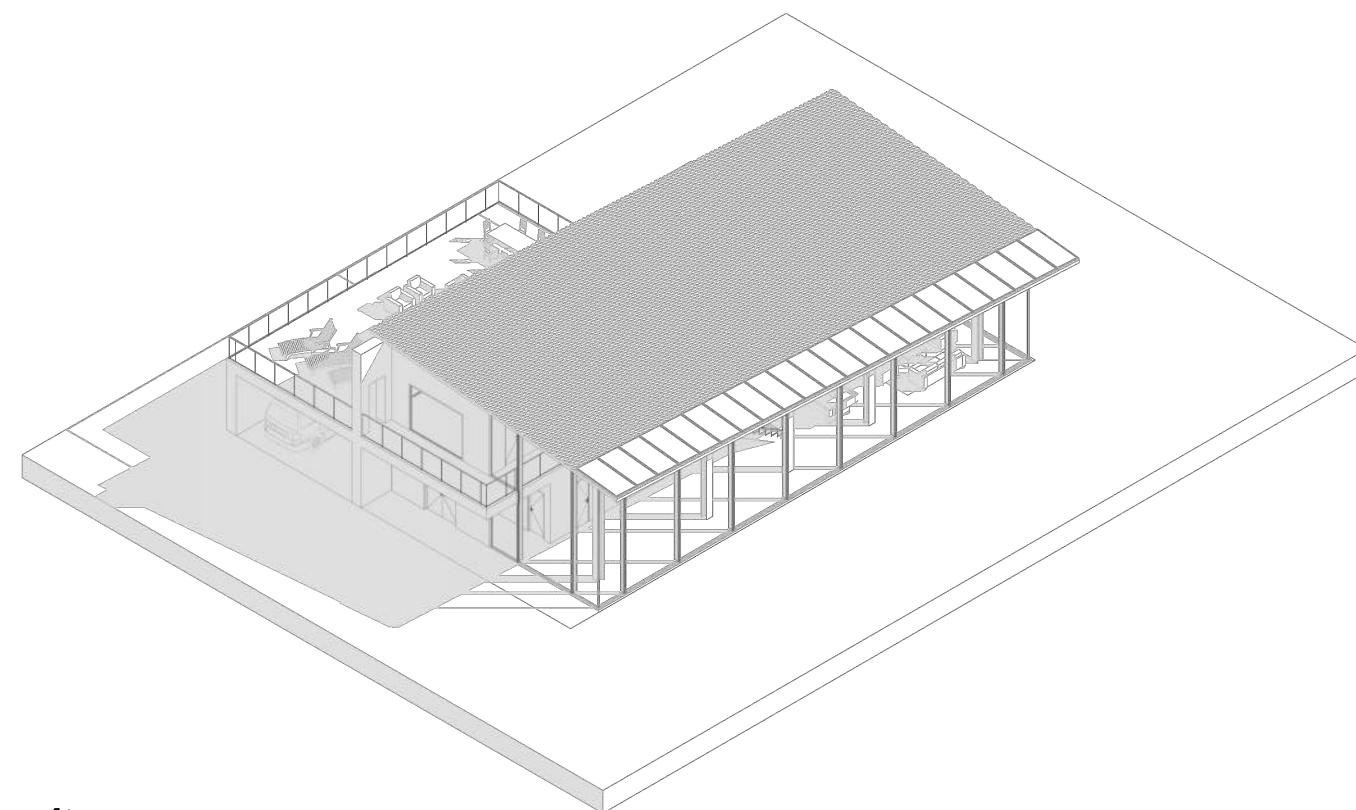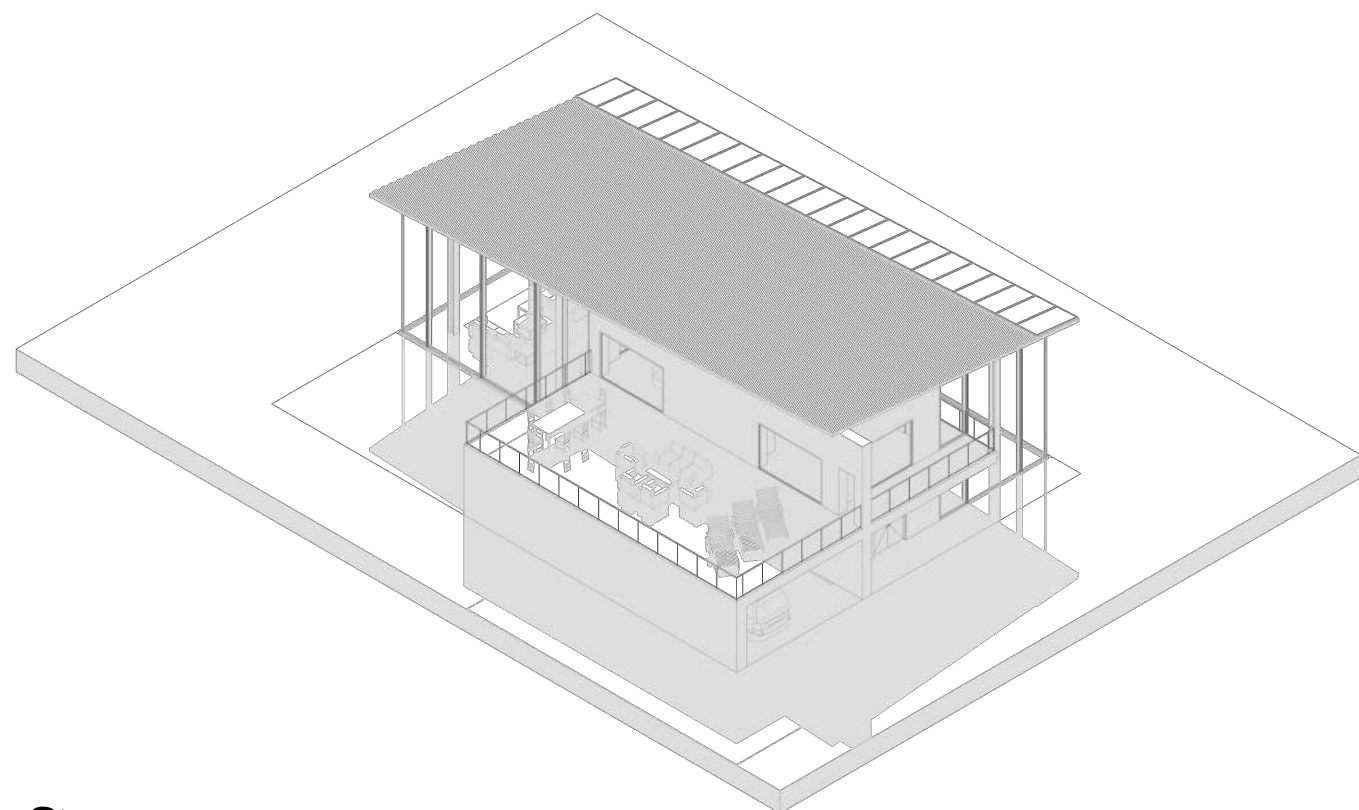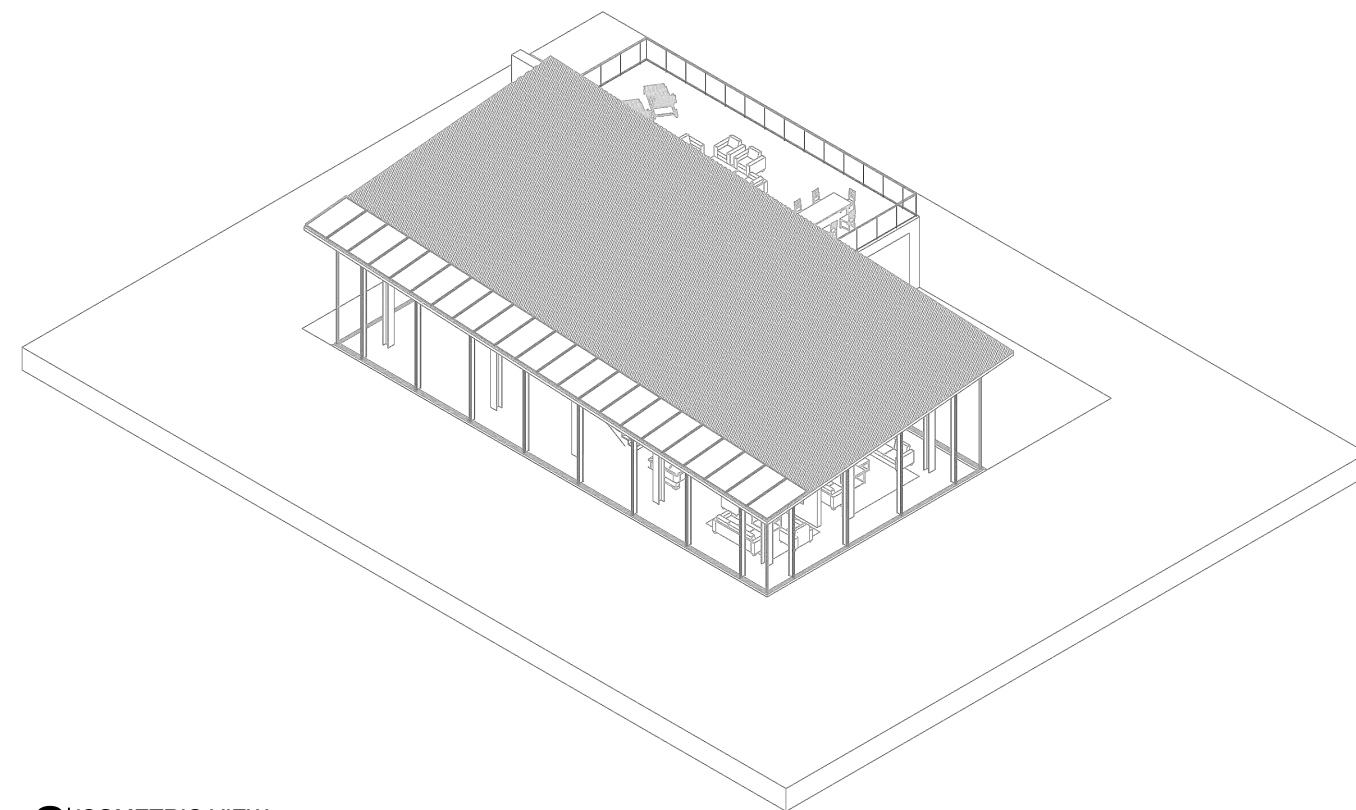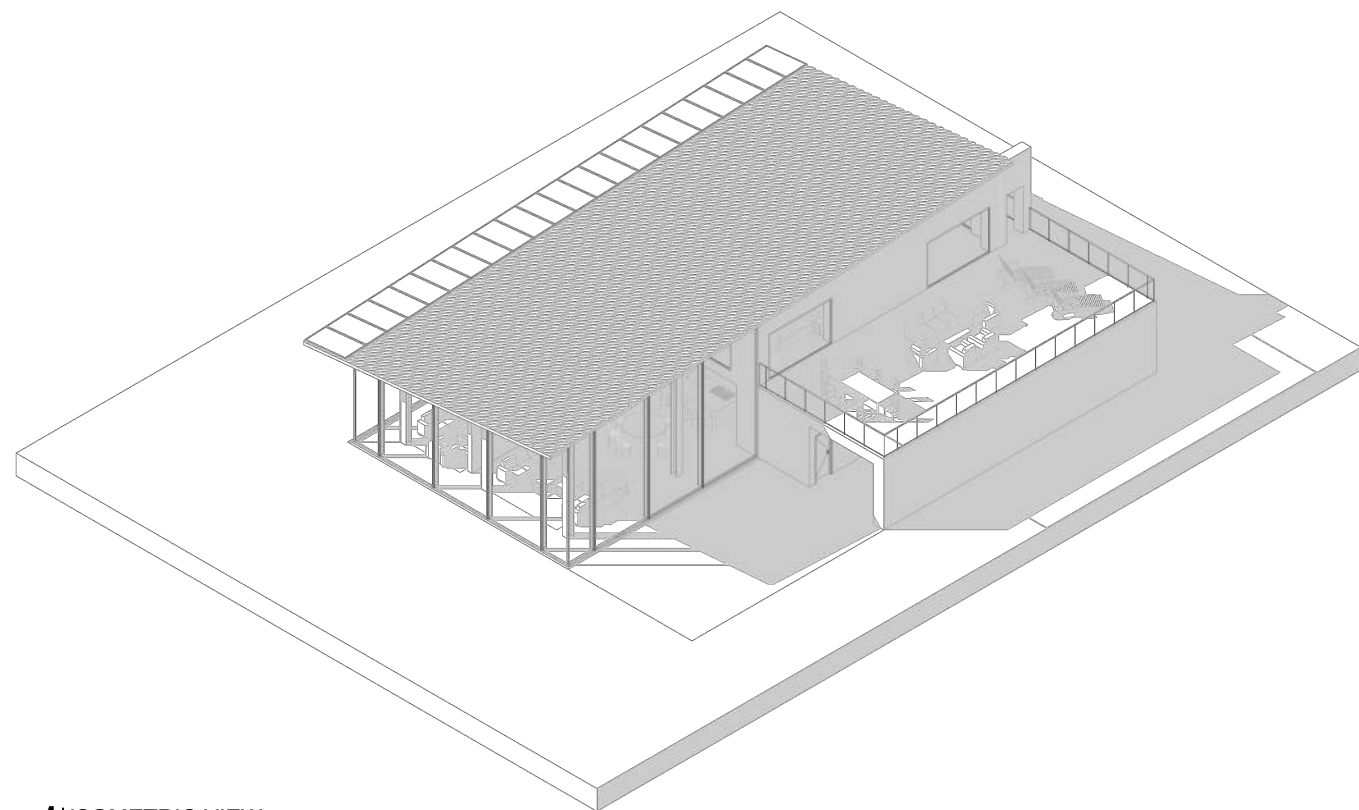[illegible]

MARK	DATE	DESCRIPTION
------	------	-------------

ISSUE:

PROJECT NO:

CAD FILE:

DATE: 07/20/2022

DRAWN BY:

CHECKED BY:

COPYRIGHT

SHEET TITLE:

ISOMETRIC VIEWS

DRAWING SHEET NO:

A2-05