

AS SELECTED BY OWNER

ALUMINUM SIDING
TO ALIGN W/ AND
MATCH EXISTING

BUILDING PAPER

1/2" G.O. EXT. G.D.
PLYWOOD SHEATHING
2" x 4" W.D. STUDS 16" O.C.

3/4" OAK FINISHED
TREADS & RISERS

1/8" PLYWOOD SUBFLOOR
AT TREADS & RISERS

2 1/2" x 6" PRESSURE TREATED
NO. 5 SILL PLATES ANCHORED
W/ 5/8" BOLTS 4'-0" O.C. MAX.

LINE OF FINISHED
CONC. LANDING EL. +10.05'

FIN. GRADE
ELEV. VARIES

3'-6" MIN.

2" STONE
ON BARTH
& FNDN.

W.C. FITG.

SECTION A

Now or FORMERLY
MITCH

S. 45° 00' 00" E.

50.00'

125.00

N. 45° 00' 00" E.

80.1'

18.02'

12.81'

00.05'

N. 00° 00' 54" N.

80.4'

NEW
DECK

NEW 2 STORY
ADDITION

EXIST'G 2 STORY
RESIDENCE

EXIST'G
GARAGE

4.14'

18.01'

4.04'

PAVED DRIVEWAY/PARKING
AREA FOR 4 CARS

Now or FORMERLY
BYRNE

7'-0"

LINE OF DECK
ABOVE

2" x 8" W.D. JOISTS

24" O.C.

1'-0"

7'-0"

7'-0"

2'-7 1/2"

3'-3"

7'-0"

2" x 8" W.D.
GIRDER

1'-0" x 1'-0" CONC.
PIERS (TYPICAL)

2'-9 1/4"

3'-0 1/2"

LINE OF EXIST'G FDN. WALL

FOUNDATION PLAN
SCALE: 1/4" = 1'-0"

SCALE: 1/4" = 1'-0"

LOOK PLAN

APPROVED
July 11, 1984
VILLAGE ENGINEER
DATE

For P.B.
And As A

NUMBER	DATA ADDED	DESCRIPTION
1	FOUNDATION WALL	FOUNDATION WALL
2	FOUNDATION WALL	FOUNDATION WALL
ACCESSORY APARTMENT
FOR

ANTHONY GAGLIARDI
22 YOUNG AVE.

FOUNDATION, FIRST FLOOR
AND WALL SECTION

STRUCTURAL ENGINEER

MECHANICAL

RICHARD L. FUELL
ARCHITECT



PLOT PLAN
SCALE: 1" = 20'

NOTE: EXISTING DATA TAKEN FROM CERTIFIED SURVEY


NEW ADDITION

NOTES:

ALL WORK SHALL BE PERFORMED IN ACCORDANCE WITH ALL STATE, AND LOCAL GOVERNING CODES AND REGULATIONS.
ALL POURED CONCRETE SHALL BE OF A DESIGN MIX HAVING A MINIMUM COMPRESSIVE STRENGTH OF 2500 PSI AT 28 DAYS
UNLESS NOTED OTHERWISE, ALL FRAMING LUMBER SHALL BE DOUGLAS-FIR NO 2 GRADE HAVING A MINIMUM ALLOWABLE BENDING STRESS OF 1450 PSI.
ADD 1" GYPSUM BOARD TO EXISTING DIVIDING WALLS BETWEEN APARTMENTS TO MEET 1/2 HR. FIRE RATED CONSTRUCTION.

NOTE:

ACCESSORY APARTMENT ENTRY SHALL BE LIGHTED FROM WITHIN (NO VISIBLE EXTERIOR WALL MOUNTED FIXTURES TO BE USED)

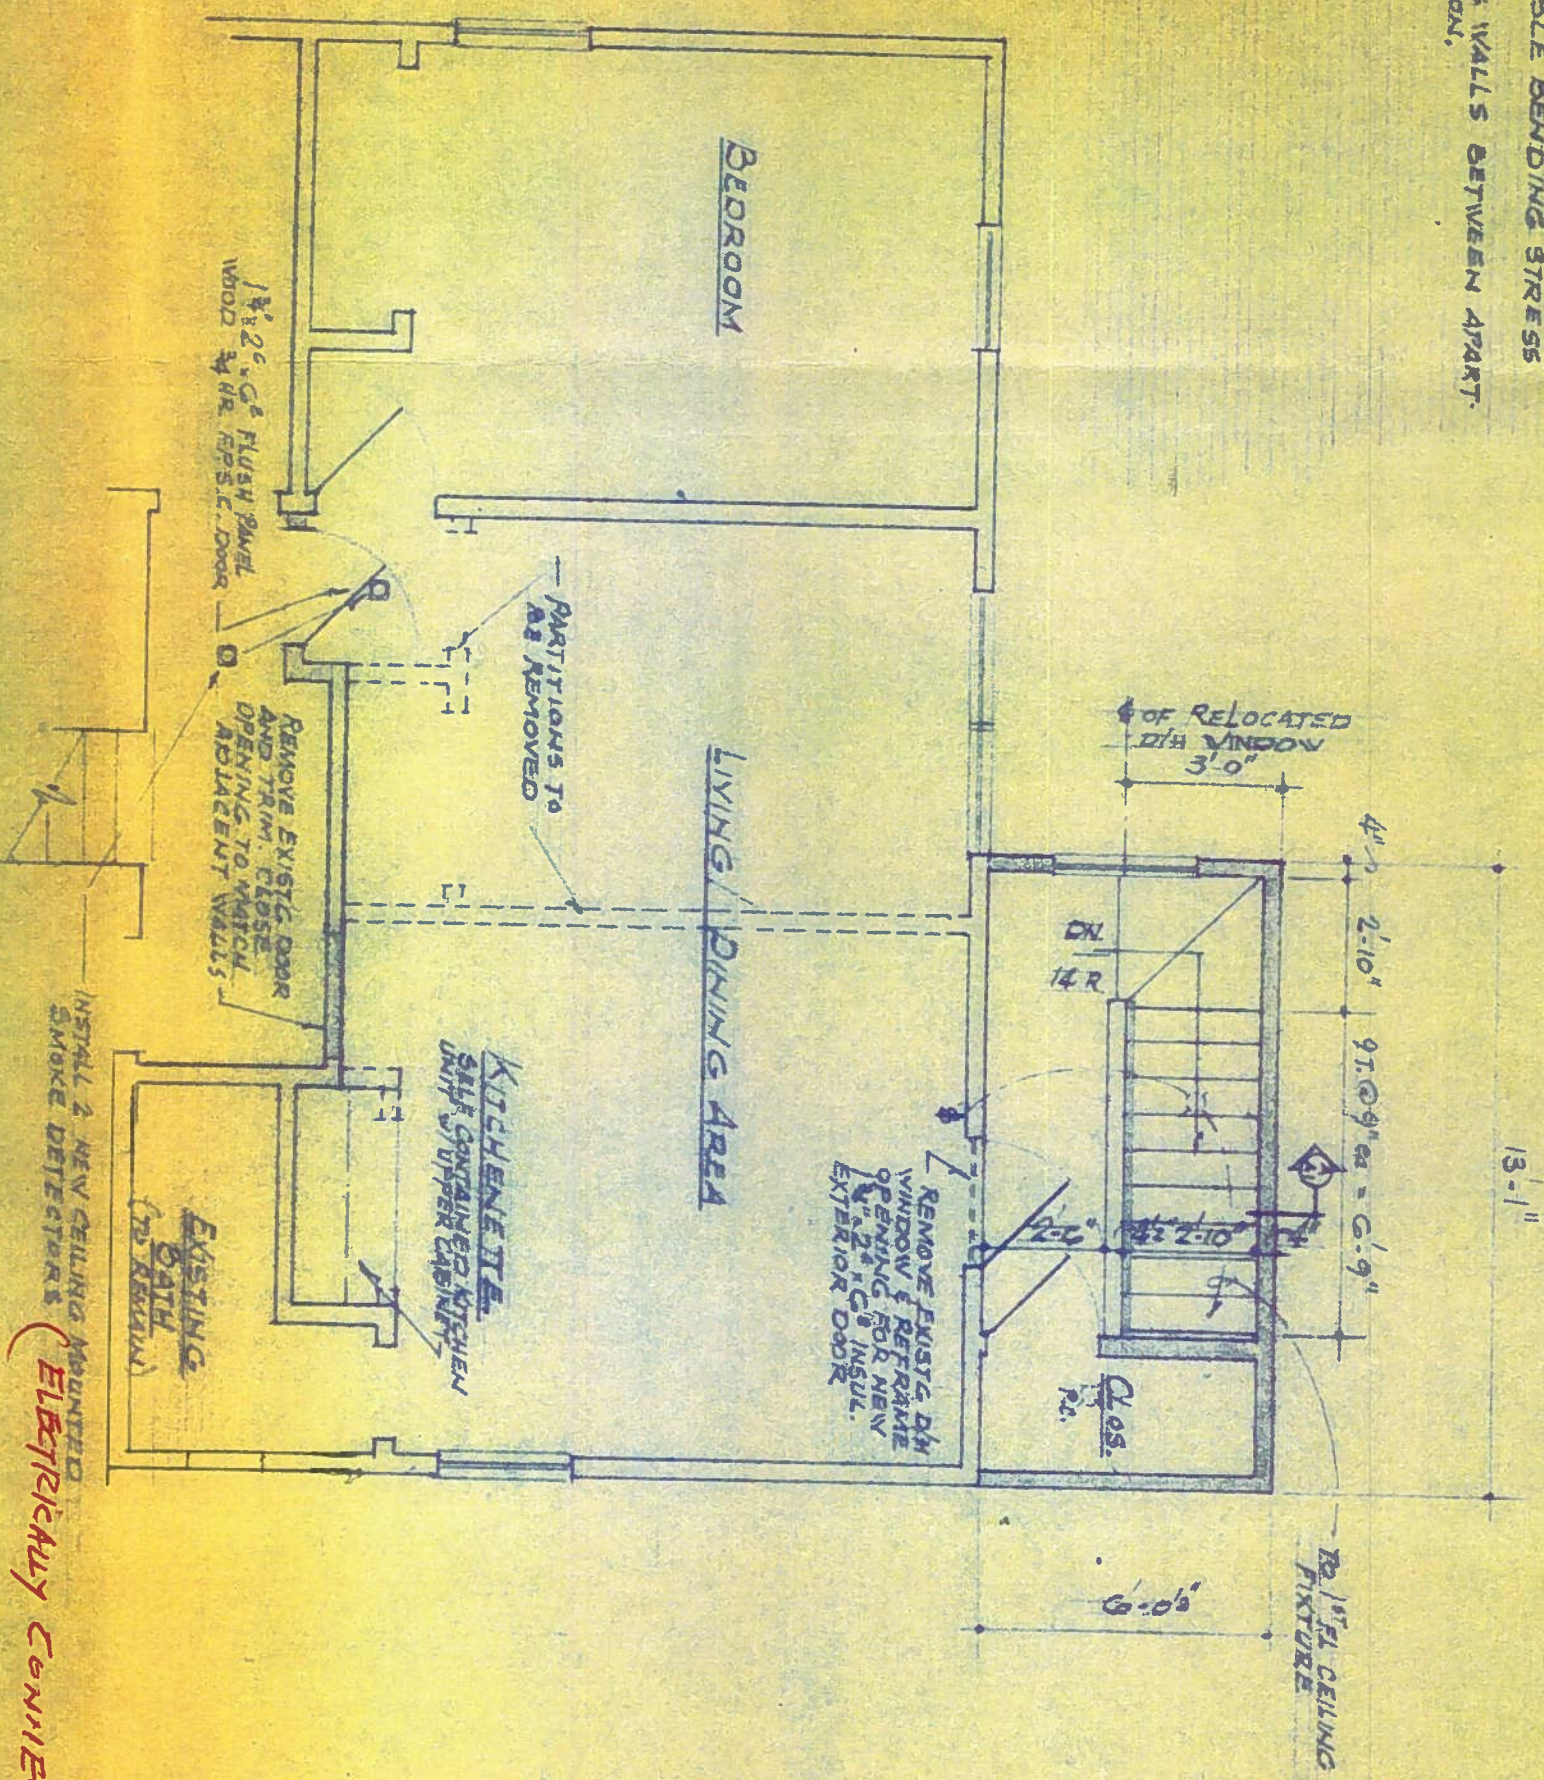

SECOND FLOOR PLAN