



File Name: I:\Engineering Projects\Other Clients\2021\04-E- Reagan -Croton NY\04-Cad File\Site plan 7-20-22.dwg (Layout: C-10)
Date: Mon, Aug 15, 2022 - 2:26 PM (Name: jeason)

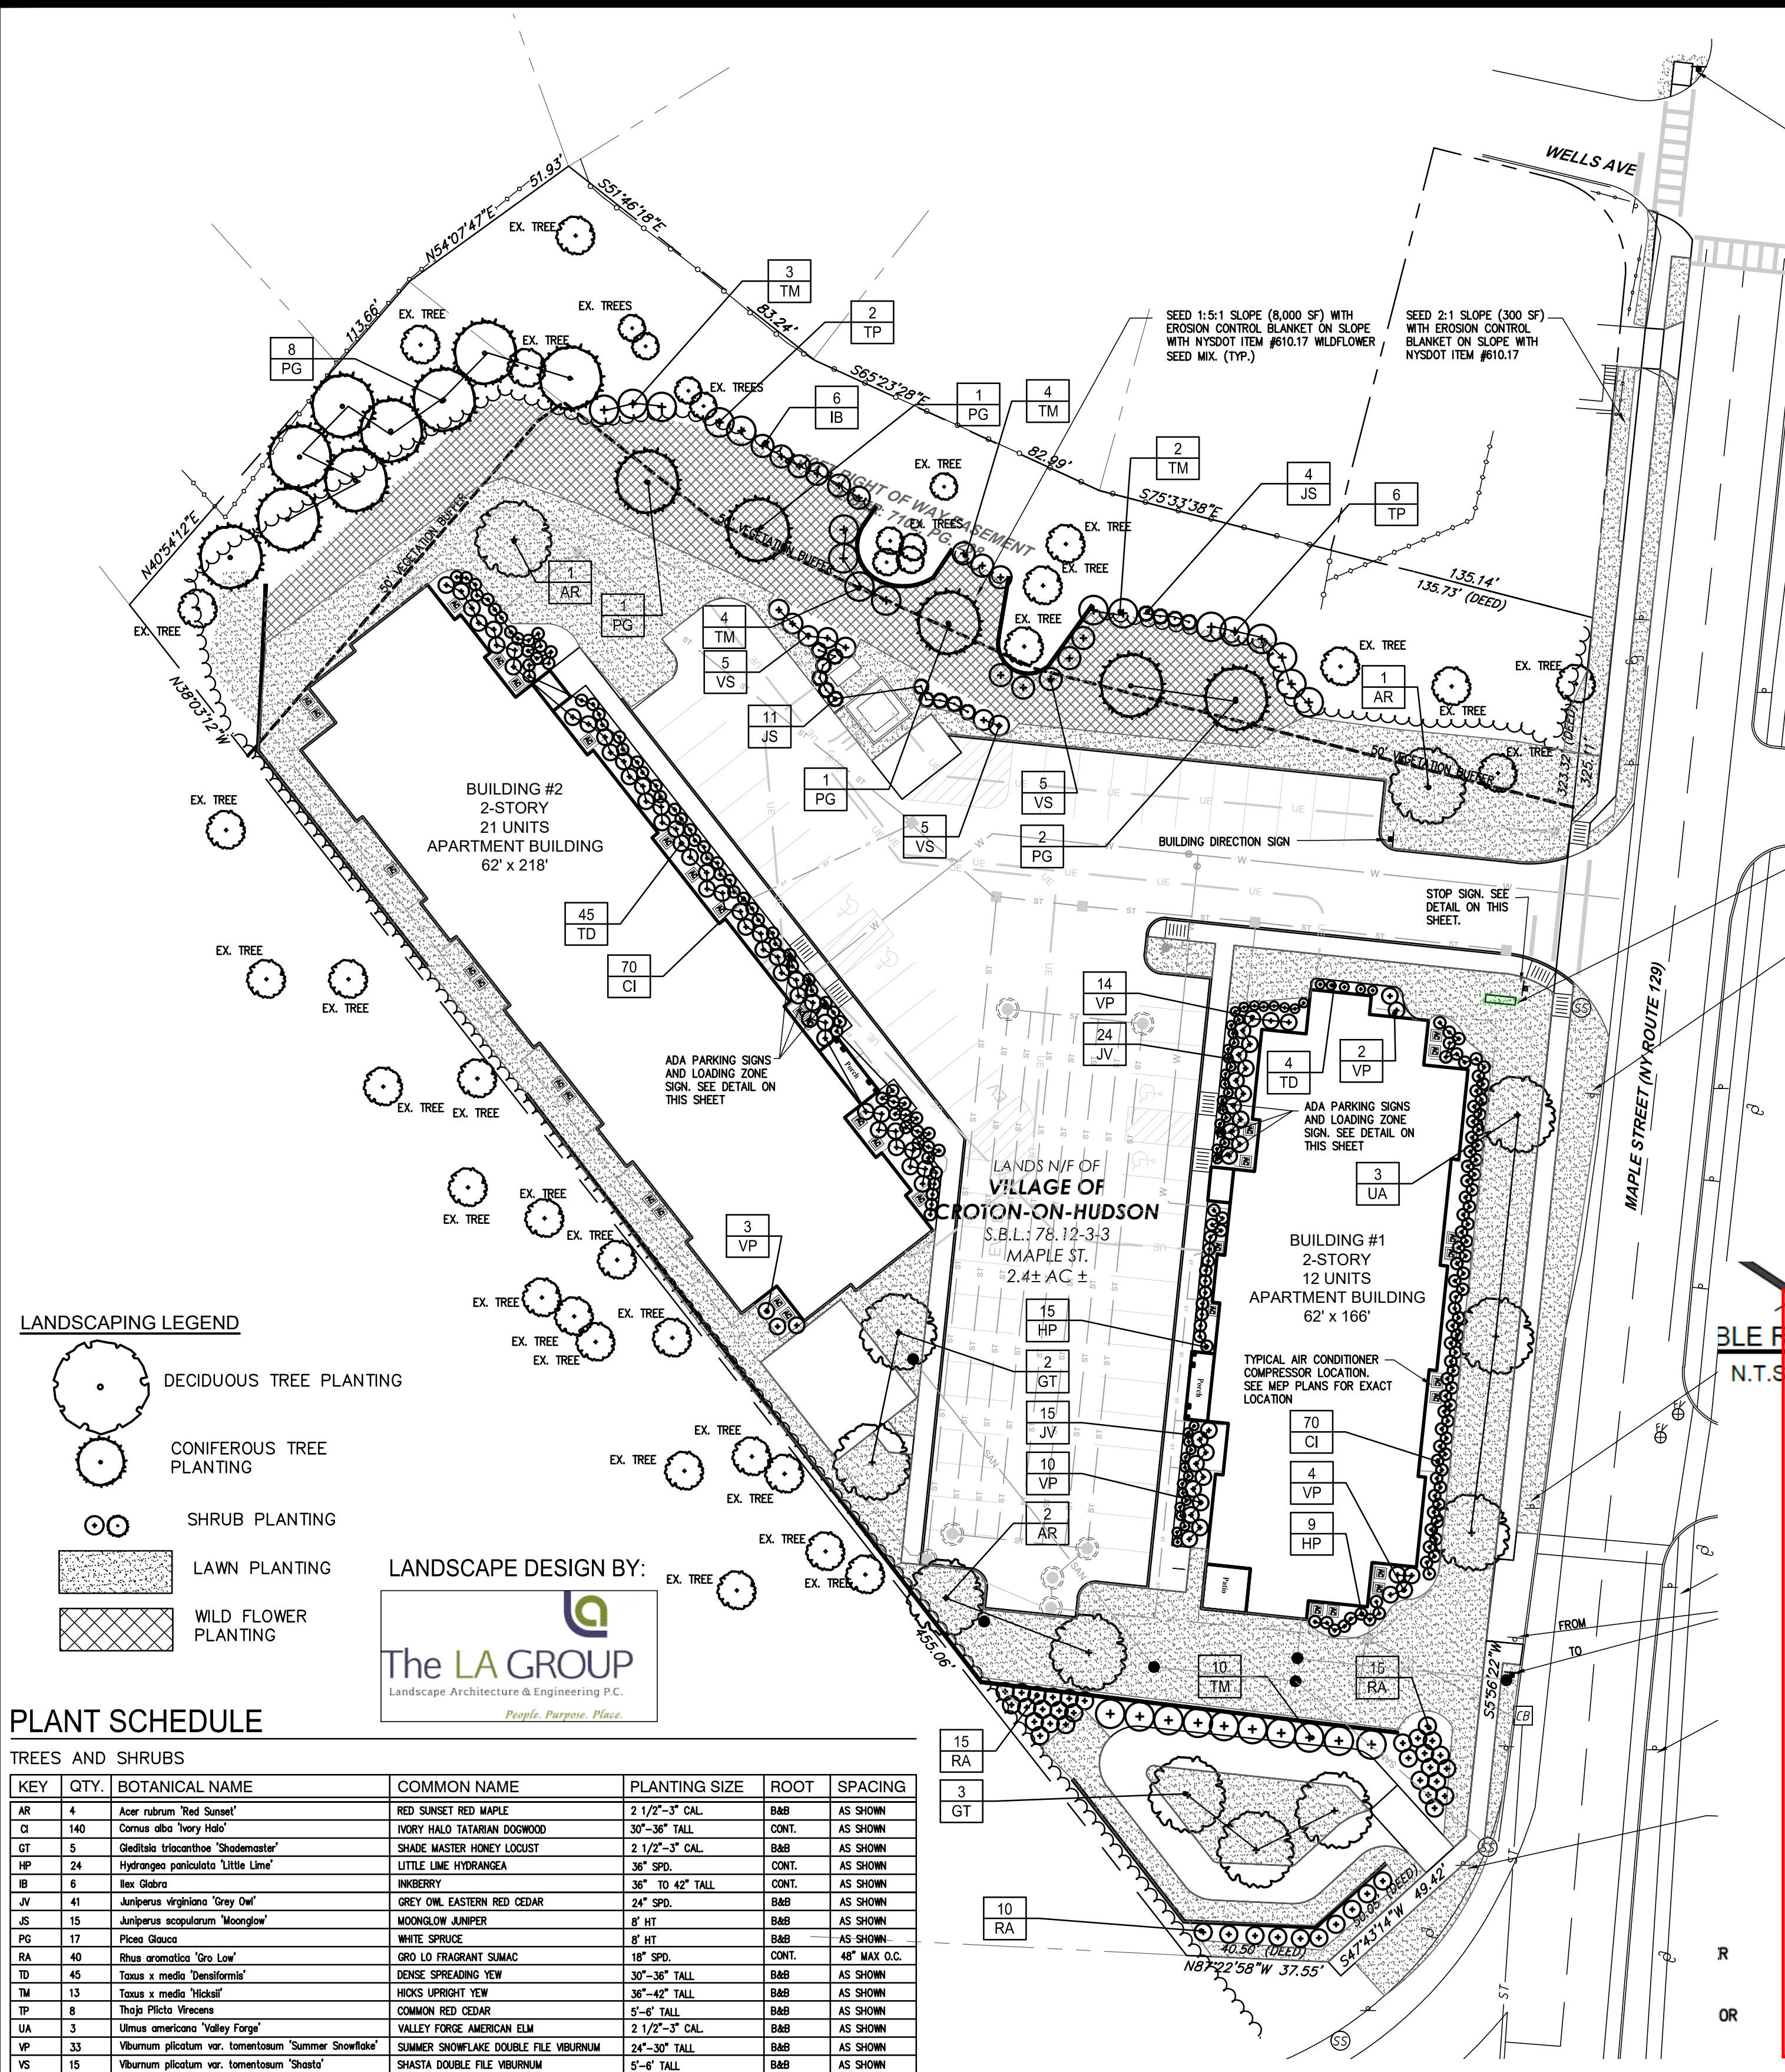



LANDSCAPING LEGEND

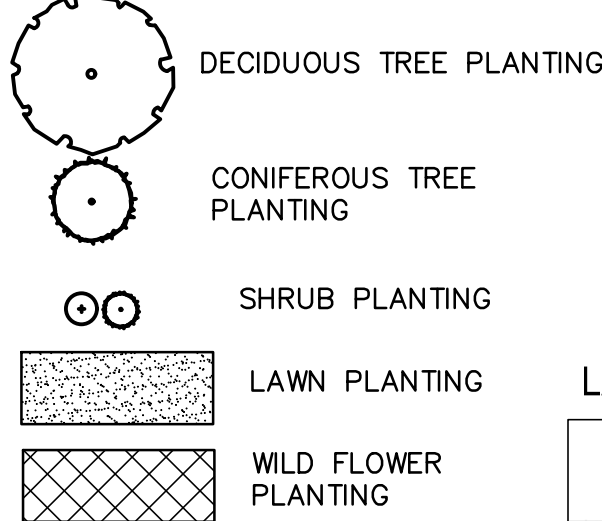

LANDSCAPE DESIGN BY:
The LA GROUP
Landscape Architecture & Engineering P.C.
People. Purpose. Place.

PLANT SCHEDULE

TREES AND SHRUBS					
KEY	QTY.	BOTANICAL NAME	COMMON NAME	PLANTING SIZE	ROOT SPACING
AR	4	Acer rubrum 'Red Sunset'	RED SUNSET RED MAPLE	2 1/2"-3" CAL.	B&B AS SHOWN
CI	140	Cornus alba 'Vivry Halo'	IVORY HALO TATARIAN DOGWOOD	30"-36" TALL	CONT. AS SHOWN
GT	5	Gleditsia tricanthos 'Shademaster'	SHADE MASTER HONEY LOCUST	2 1/2"-3" CAL.	B&B AS SHOWN
HP	24	Hydrangea paniculata 'Little Lime'	LITTLE LIME HYDRANGEA	36" SPD.	CONT. AS SHOWN
IB	6	Ilex Glabra	INKBERRY	36" TO 42" TALL	CONT. AS SHOWN
JV	41	Juniperus virginiana 'Grey Owl'	GREY OWL EASTERN RED CEDAR	24" SPD.	B&B AS SHOWN
JS	15	Juniperus scopulorum 'Moonglow'	MOONGLOW JUNIPER	8" HT	B&B AS SHOWN
PG	17	Picea Glauca	WHITE SPRUCE	8" HT	B&B AS SHOWN
RA	40	Rhus aromatica 'Siro Low'	SRD LG FRAGRANT SUMAC	18" SPD.	CONT. 48" MAX O.C.
TD	45	Taxus x media 'Daneholmia'	DOCKE SPREADING YEW	30"-36" TALL	B&B AS SHOWN
TM	13	Taxus x media 'Virens'	HICKS UPRIGHT YEW	36"-42" TALL	B&B AS SHOWN
TP	8	Thuja Plicata Virens	COMMON RED CEDAR	5'-6" TALL	B&B AS SHOWN
UA	3	Ulmus americana 'Valley Forge'	VALLEY FORGE AMERICAN ELM	2 1/2"-3" CAL.	B&B AS SHOWN
VP	33	Viburnum plicatum var. tomentosum 'Summer Snowflake'	SUMMER SNOWFLAKE DOUBLE FILE VIBURNUM	24"-30" TALL	B&B AS SHOWN
VS	15	Viburnum plicatum var. tomentosum 'Shasta'	SHASTA DOUBLE FILE VIBURNUM	5'-6" TALL	B&B AS SHOWN

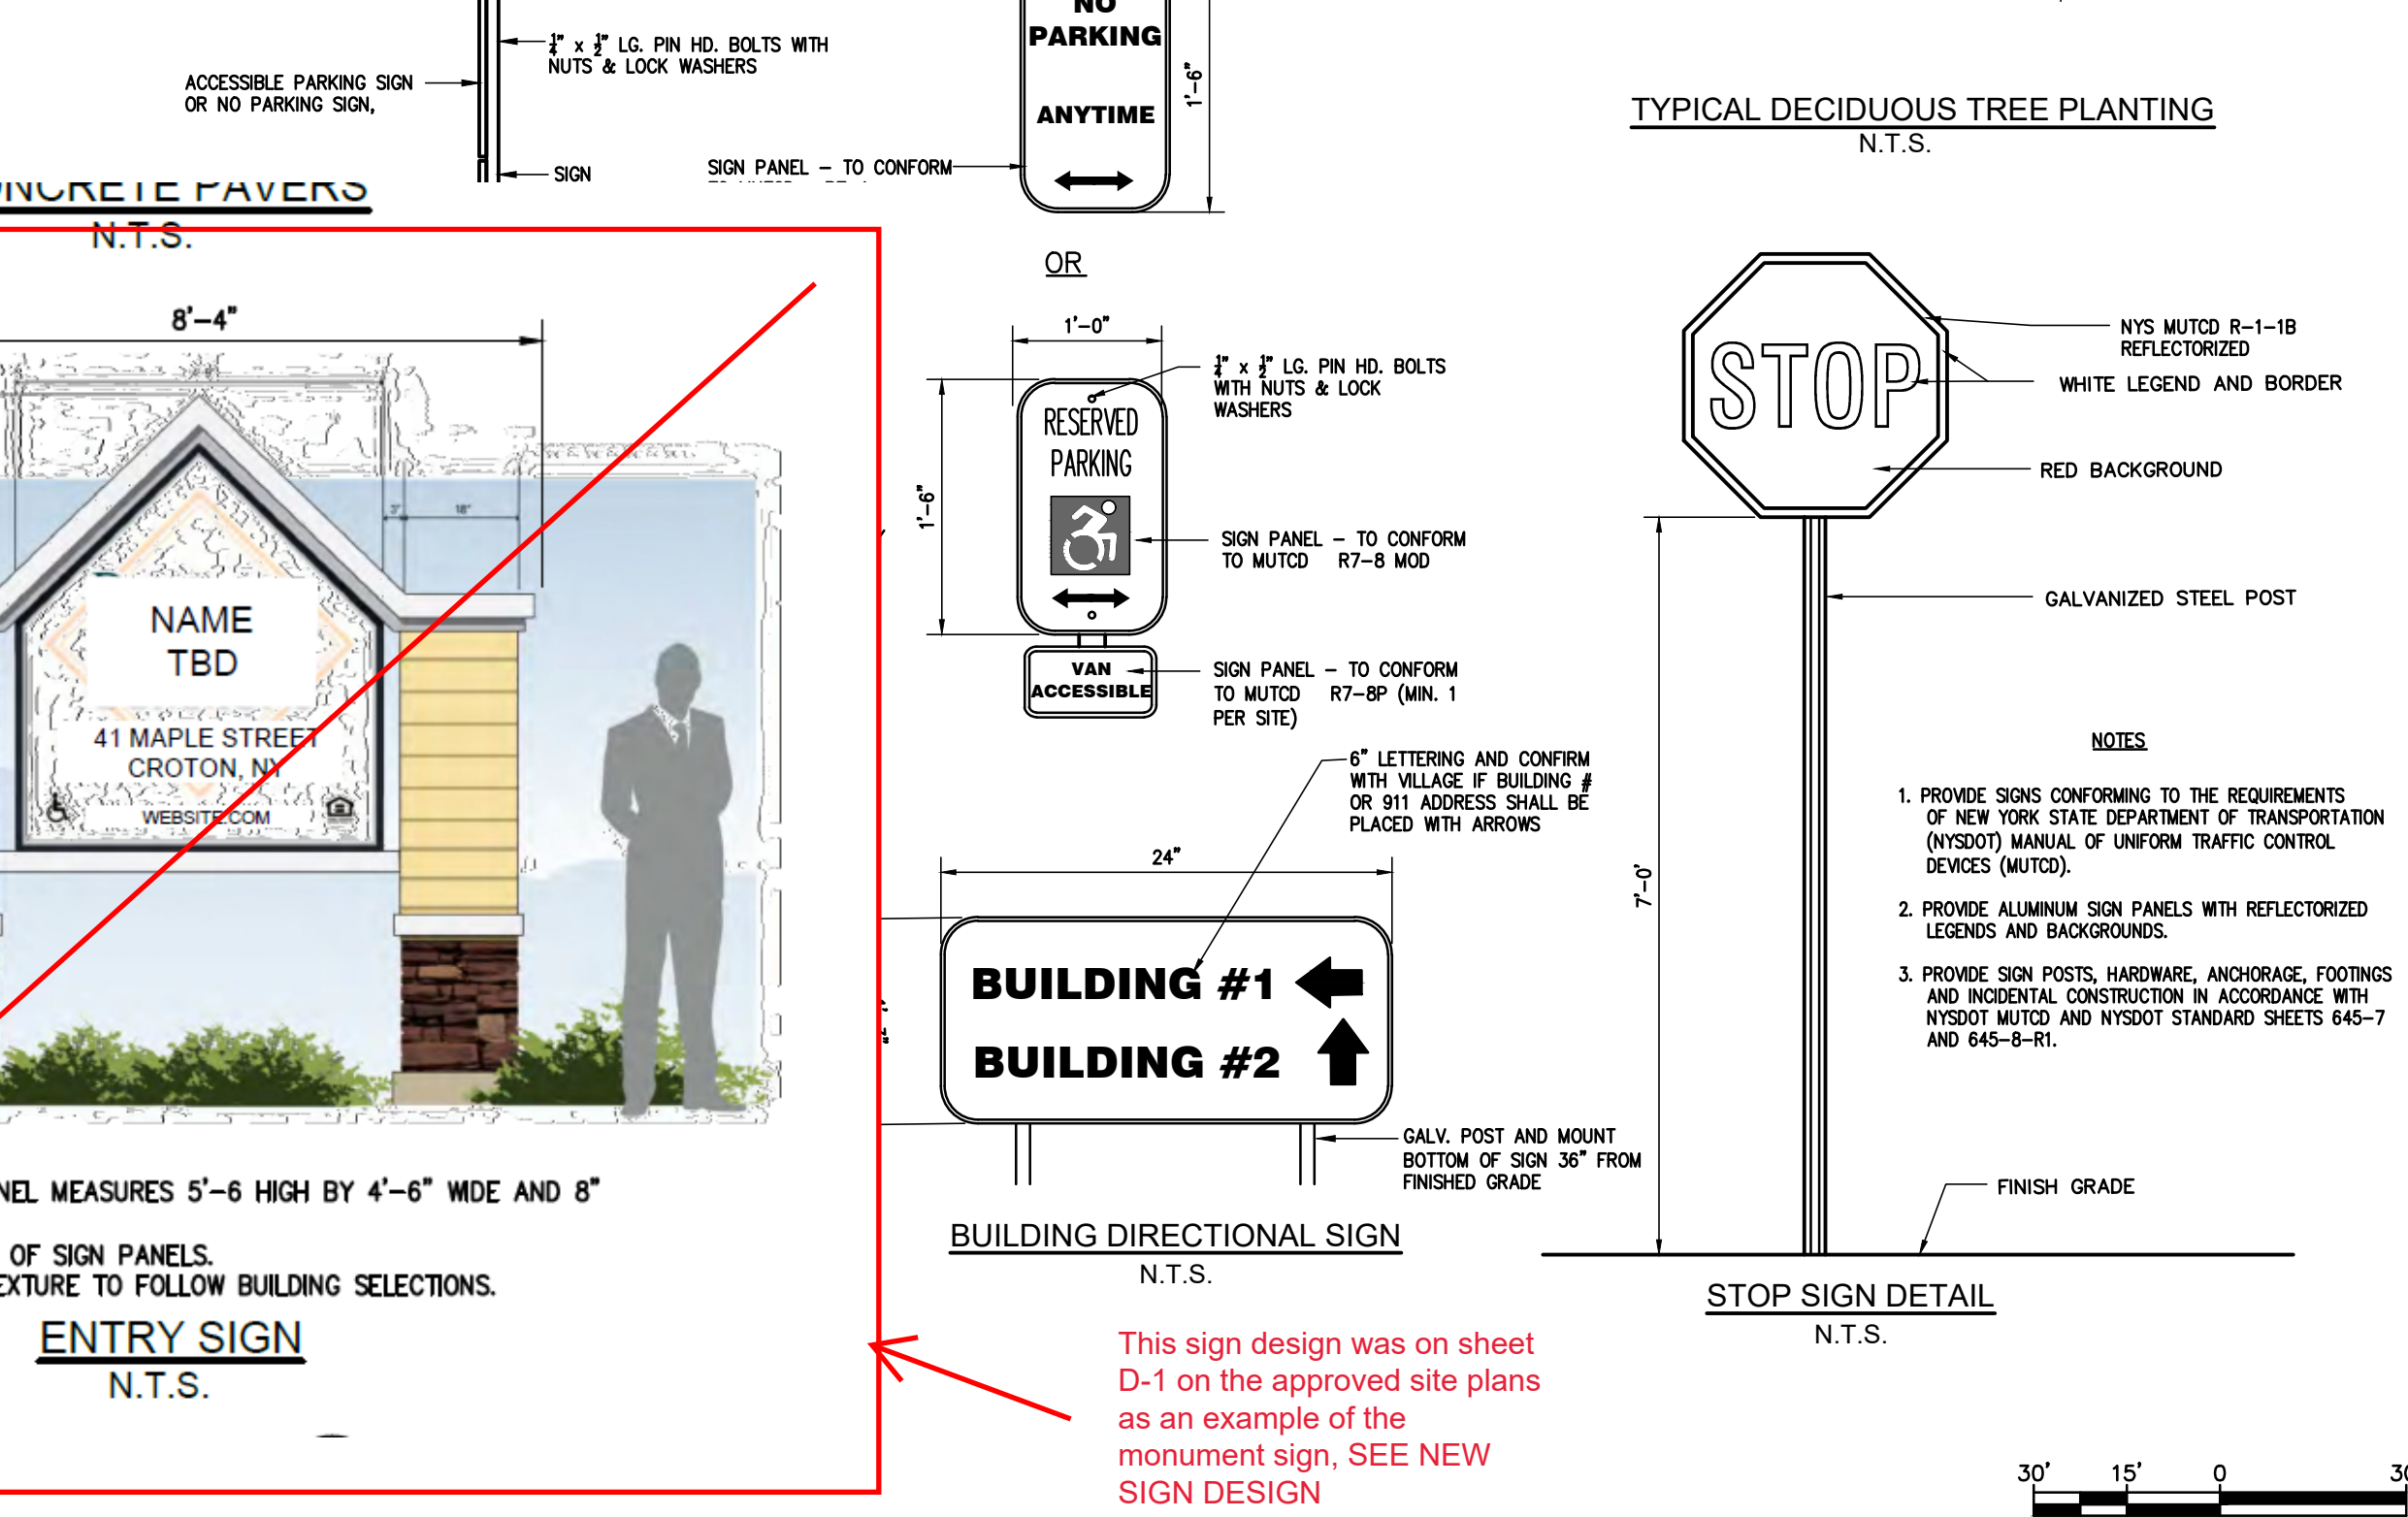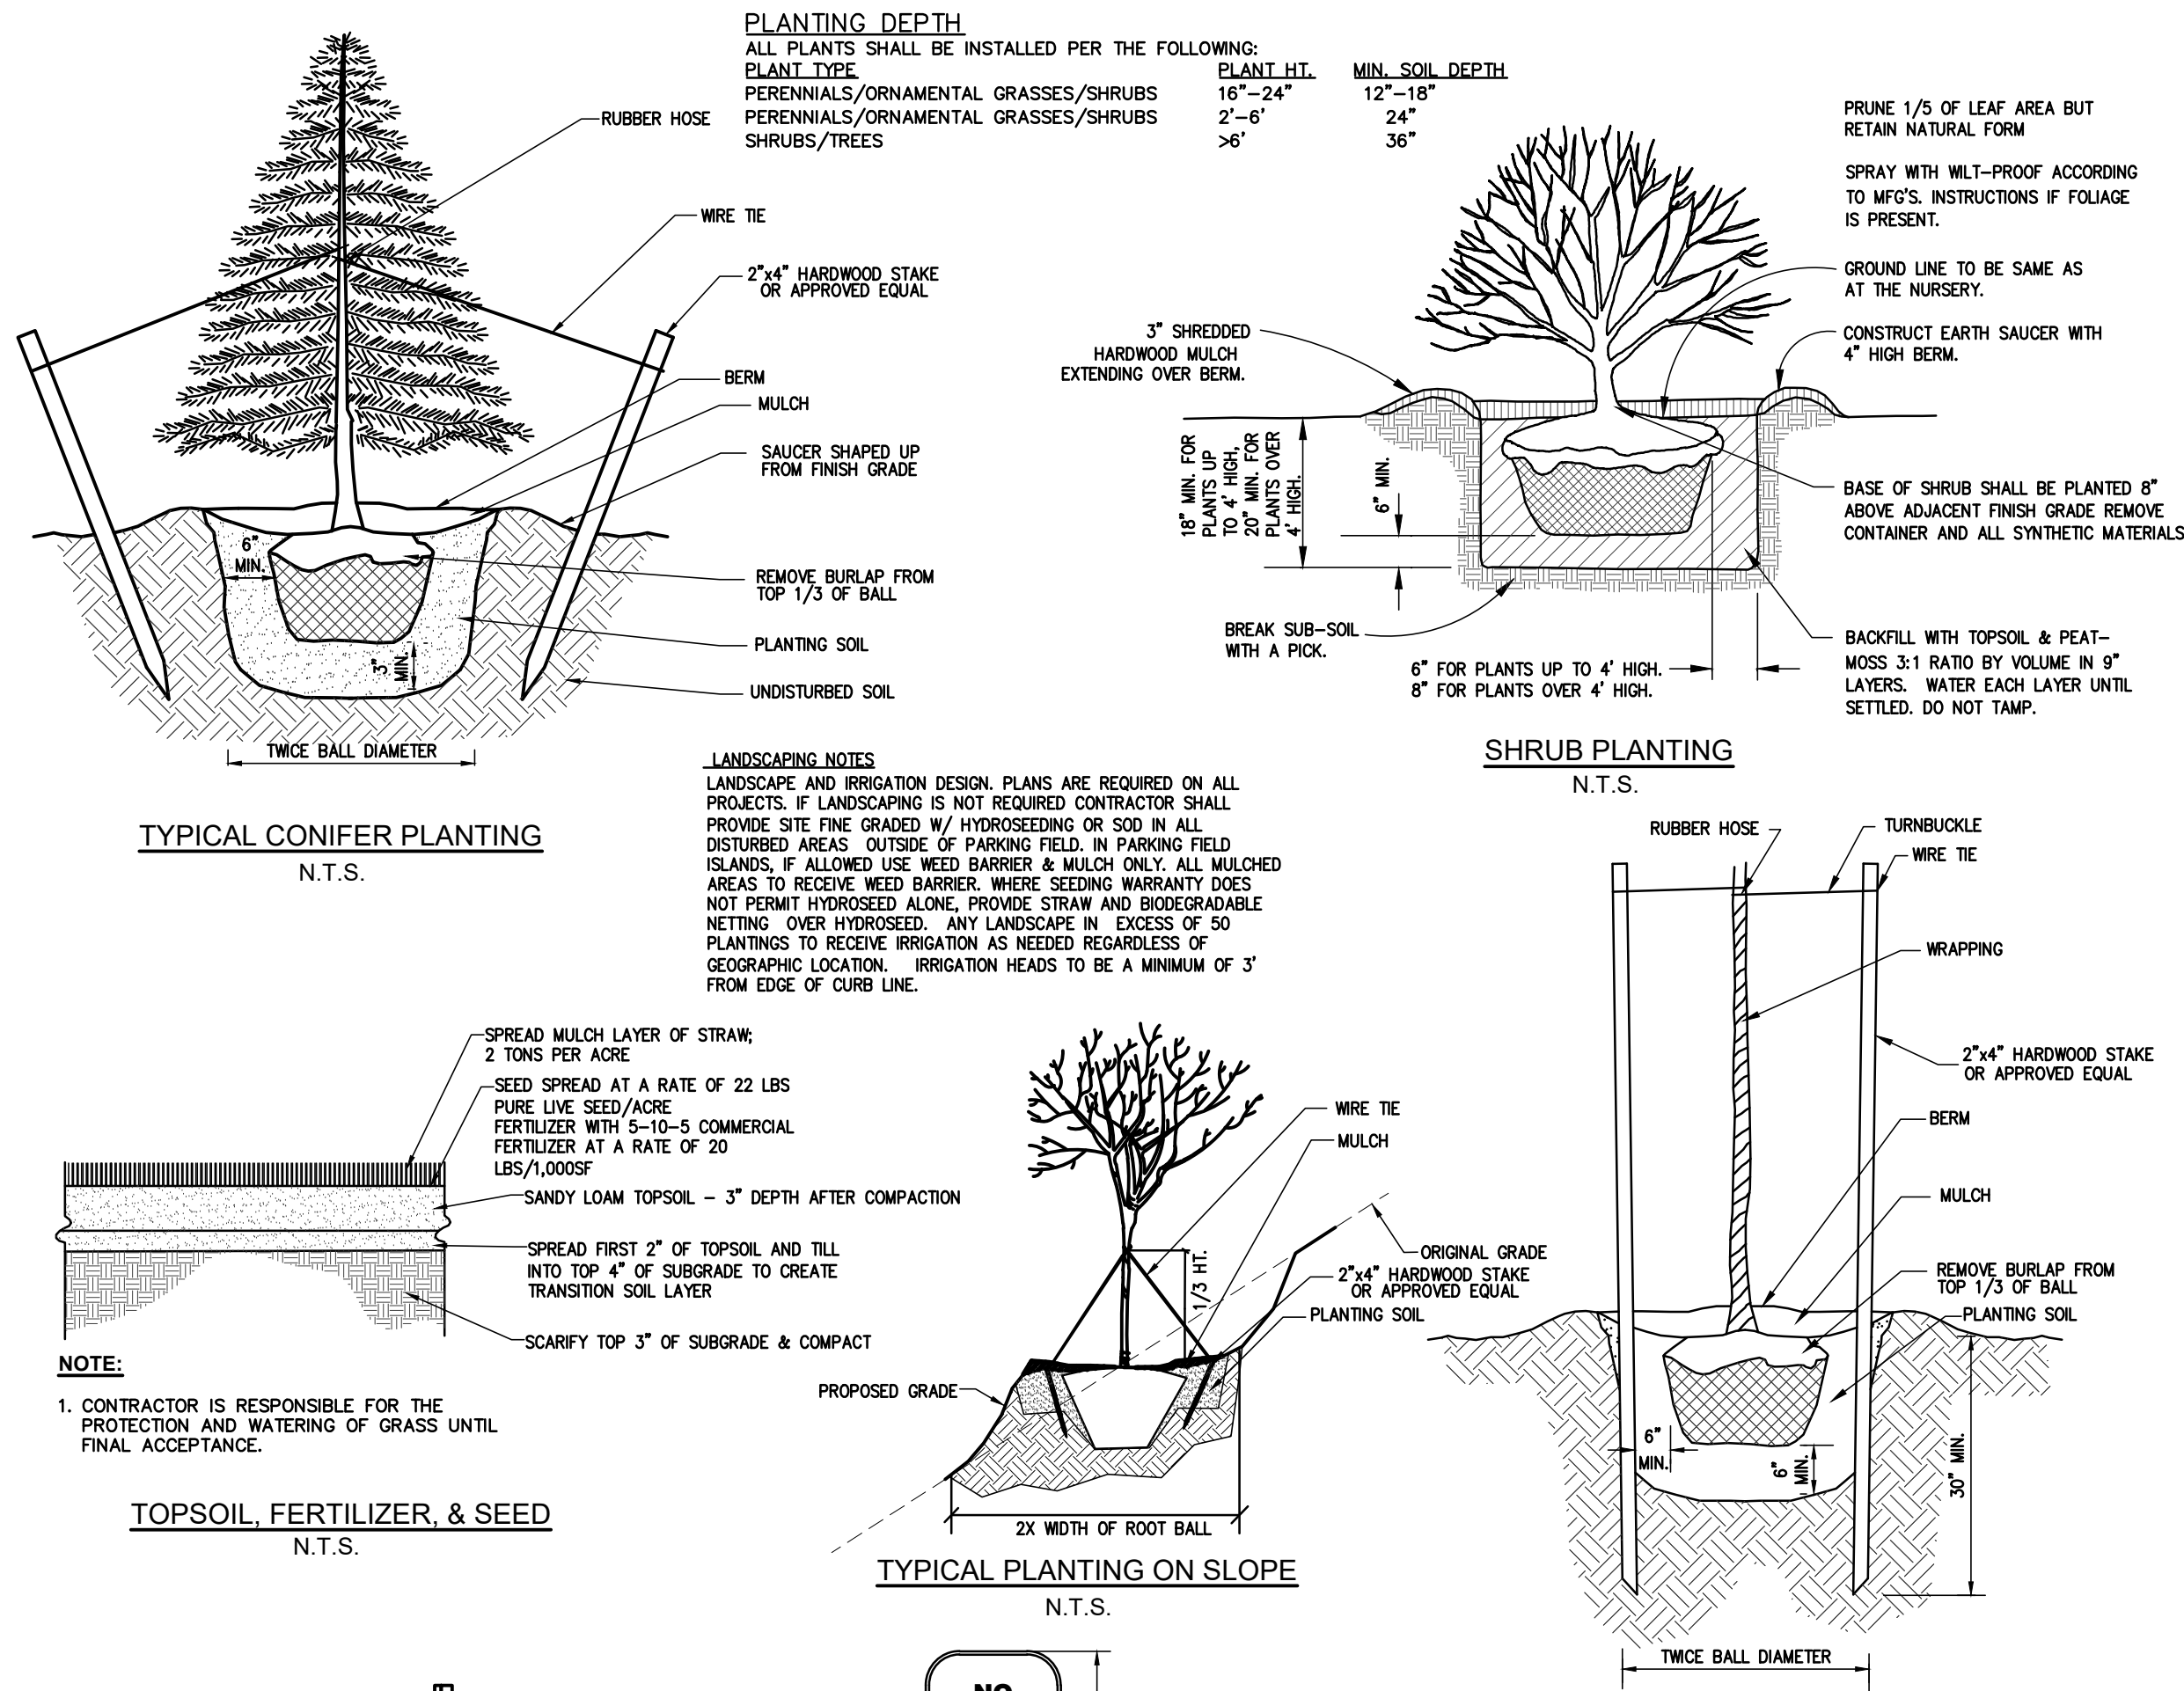

THE ALTERATION OF THIS MATERIAL IN ANY WAY, UNLESS DONE UNDER THE DIRECTION OF A COMPARABLE PROFESSIONAL, (I.E.) ARCHITECT FOR AN ARCHITECT, ENGINEER FOR AN ENGINEER OR LANDSCAPE ARCHITECT FOR A LANDSCAPE ARCHITECT, IS A VIOLATION OF THE NEW YORK STATE EDUCATION LAW AND/OR REGULATIONS AND IS A CLASS "A" MISDEMEANOR.

SUBMITTAL / REVISIONS			
No.	DATE	DESCRIPTION	BY
1	7/30/21	REVISED PLANS BASED UPON CHAZEN COMMENT LETTER DATED 7/22/21 AND PB MEETING ON 7/27/21	JWE
2	8/12/21	REVISED PLANS BASED UPON CHAZEN COMMENT LETTER DATED 8/9/21 AND PB MEETING ON 8/10/21	JWE
4	2/17/22	REVISED PLANS BASED UPON NYSOT COMMENT LETTER DATED 1/25/22	JWE

PROJ. MANAGER:	JWE
CHIEF DESIGNER:	JWE
DESIGNED BY:	JWE
DRAWN BY:	JWE



EP LAND SERVICES LLC
621 COLUMBIA STREET- COHOES, NY 12047
PHONE: 518-785-9000

REGAN DEVELOPMENT
LANDSCAPING & SIGNAGE PLAN
41-51 MAPLE STREET
TAX PARCEL 78.12-3-3
VILLAGE OF CROTON
NEW YORK

SCALE: 1"=30'
PROJ. No.: 2021-004E
DATE: May 2021
C-10