



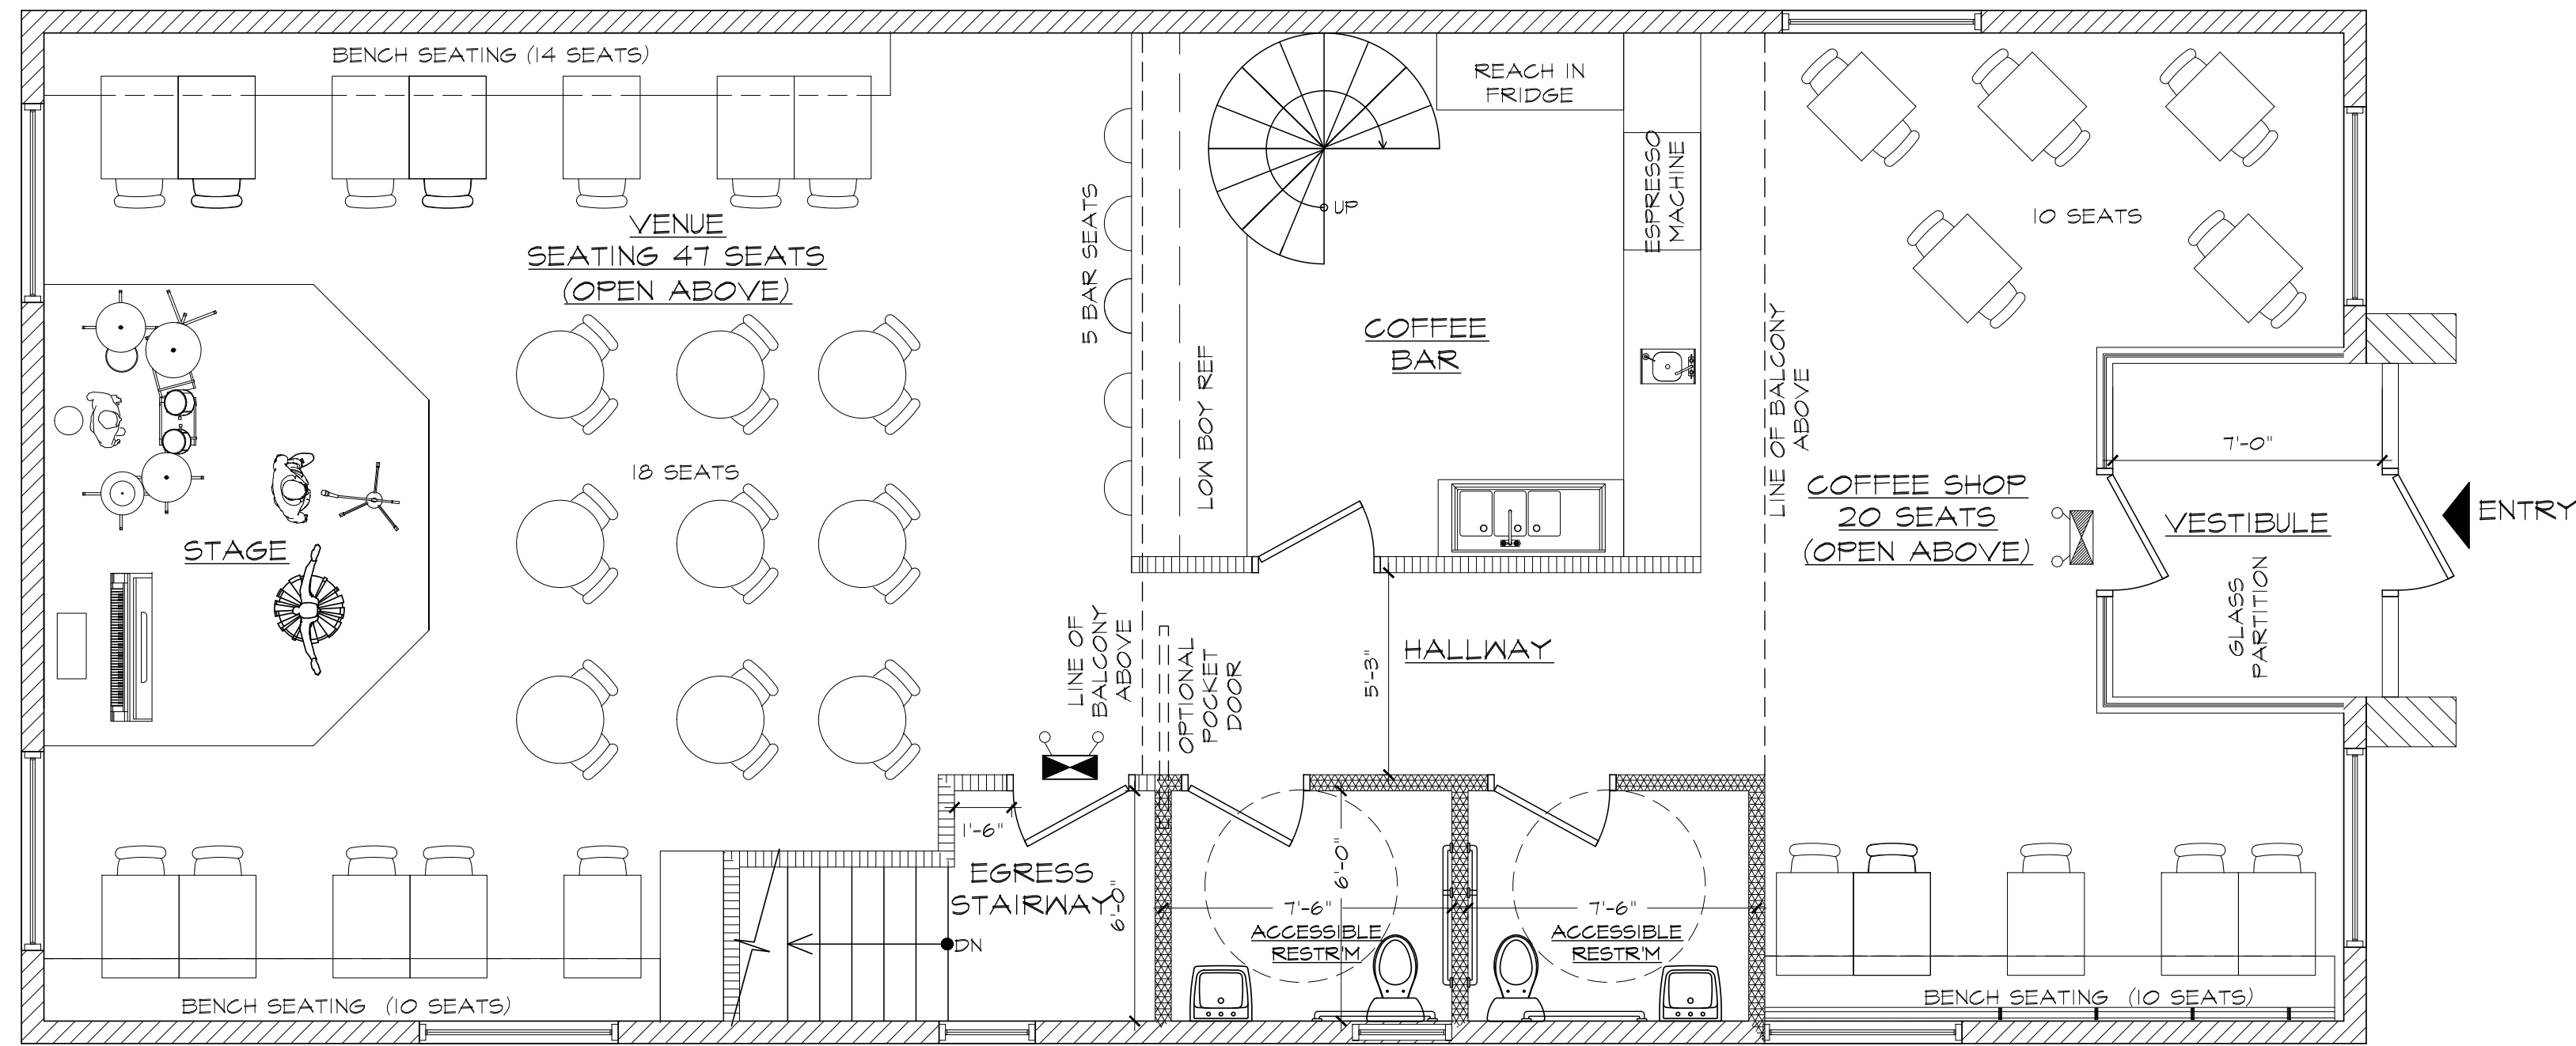

GRAND STREET

PROPOSED FIRST FLOOR PLAN

SCALE 1/4" = 1'-0"

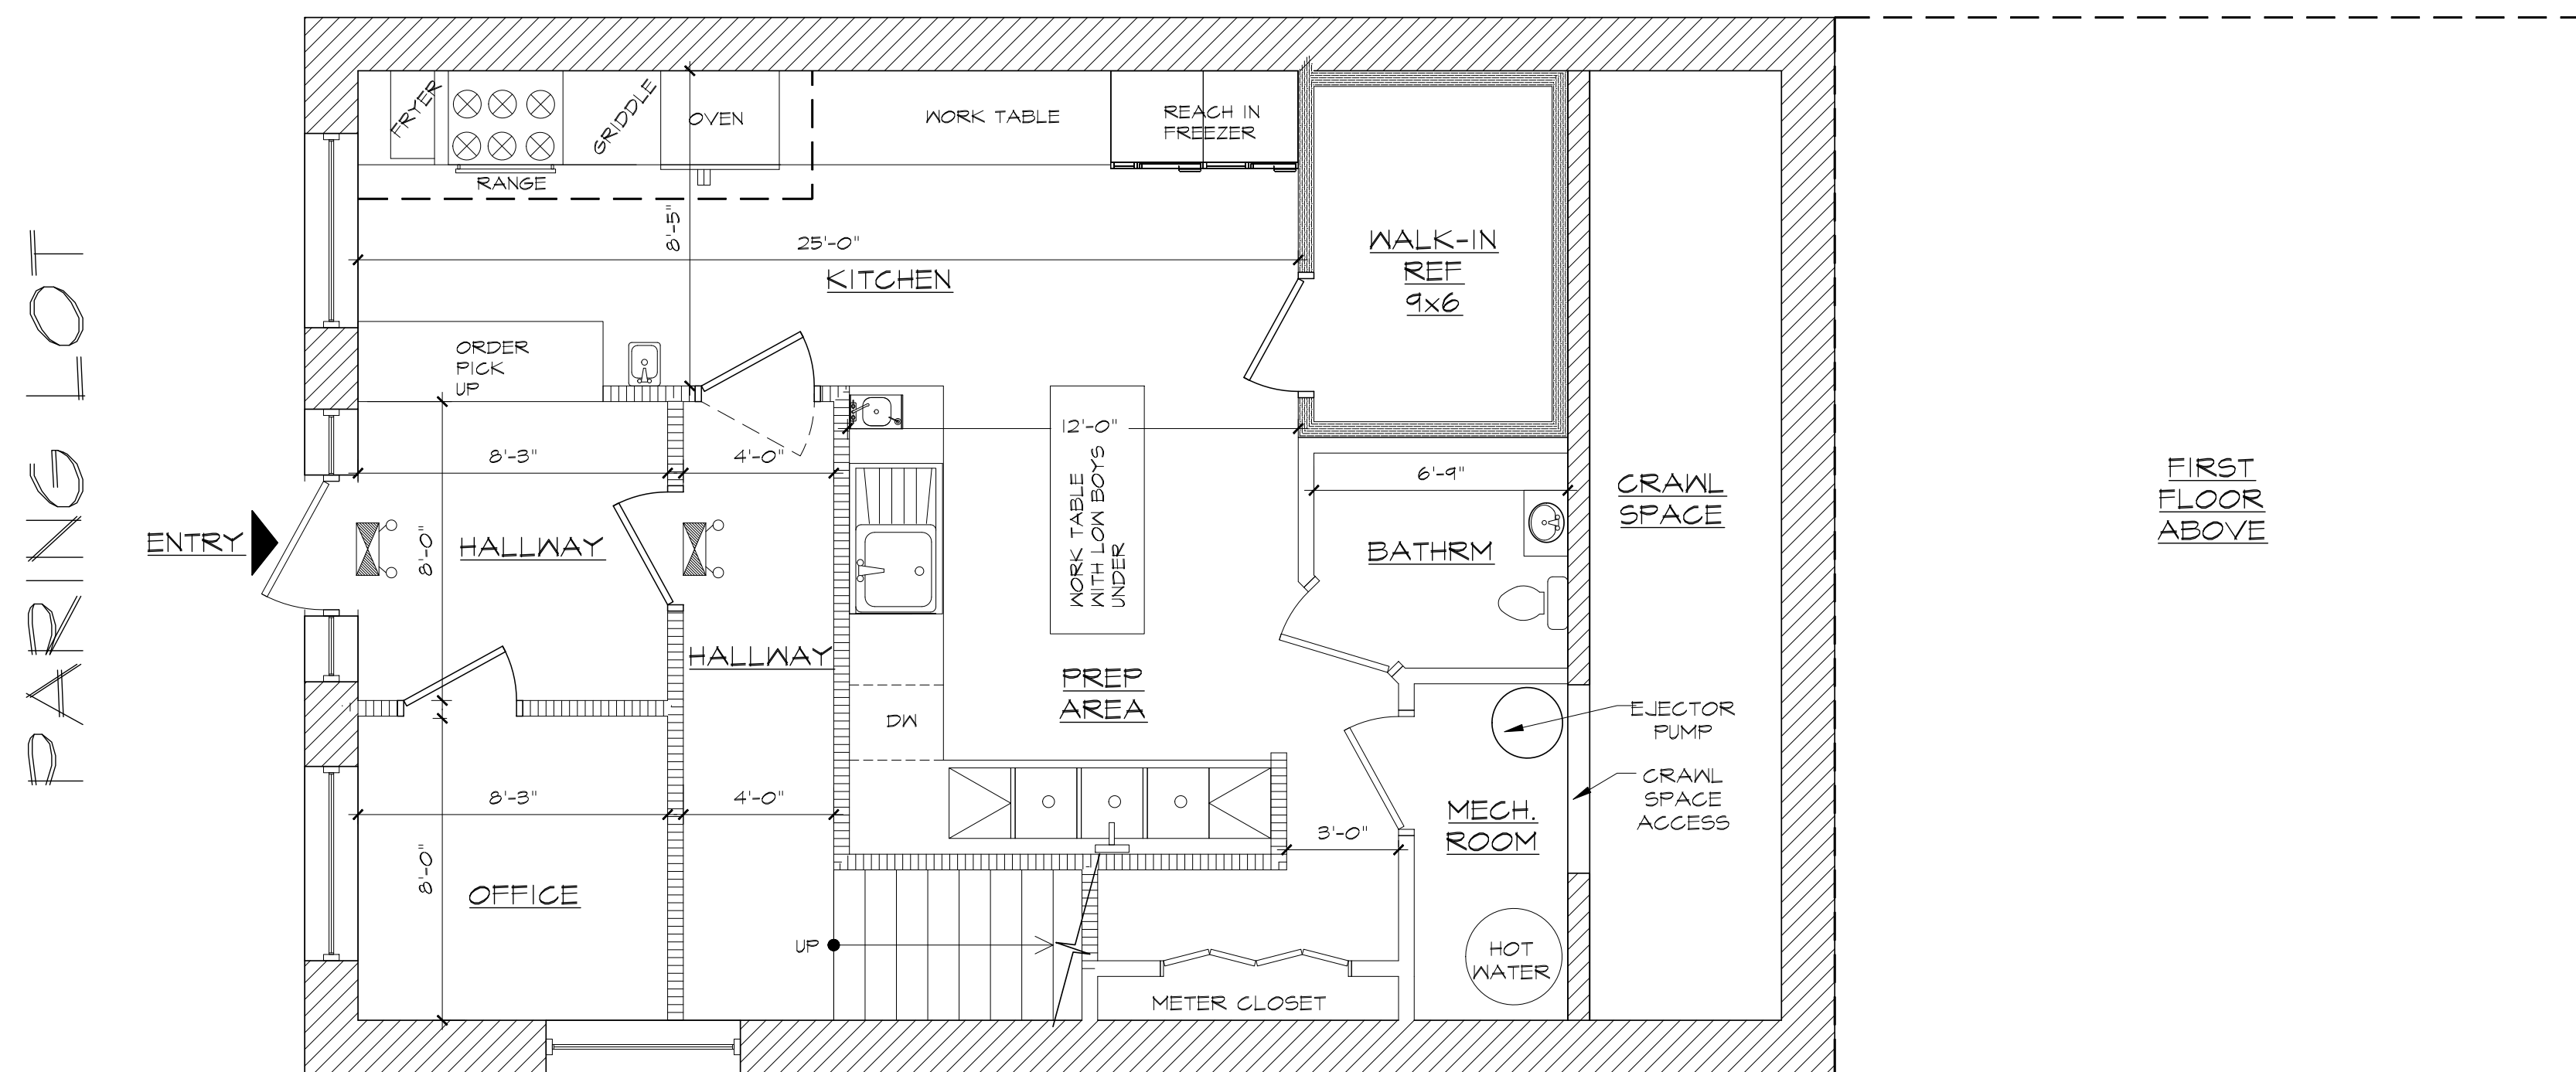


PROPOSED BASEMENT FLOOR PLAN

SCALE 1/4" = 1'-0"

Leonard H. Brandes • ARCHITECT

TWO SPENCER PLACE
SCARSDALE
914-472-8421

SUITE 12
NEW YORK 10583
NCARB Certified

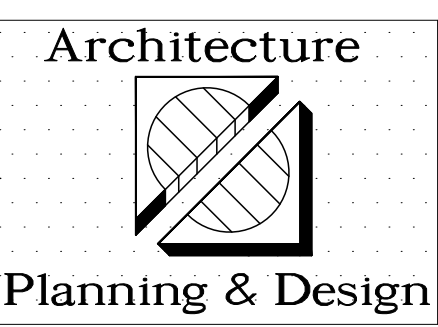

REVISIONS

No.	Date	Revisions

Drawn By: S.Q.

Project. THE VENUE

PROPOSED ALTERATIONS
130 GRAND STREET
CROTON ON HUDSON, NY 10520

Dwg. Title.
PROPOSED FLOOR PLANS

Drawing No.

A-101

FEB. 6, 2024