

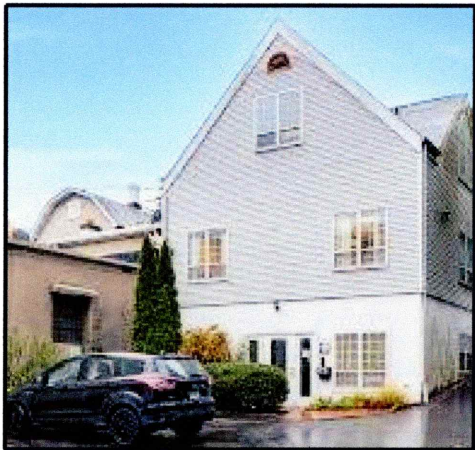


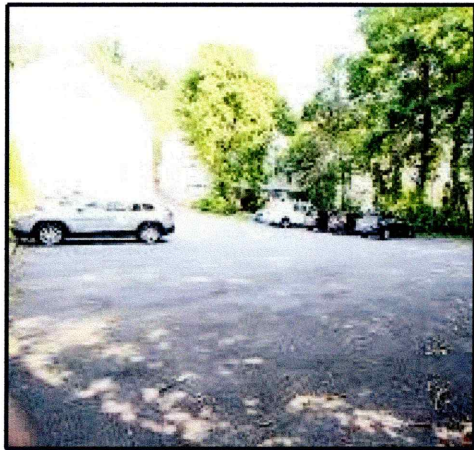

2 EXISTING SITE PHOTOGRAPHS

SCALE: N.T.S.

2401-PHOTO.DGN

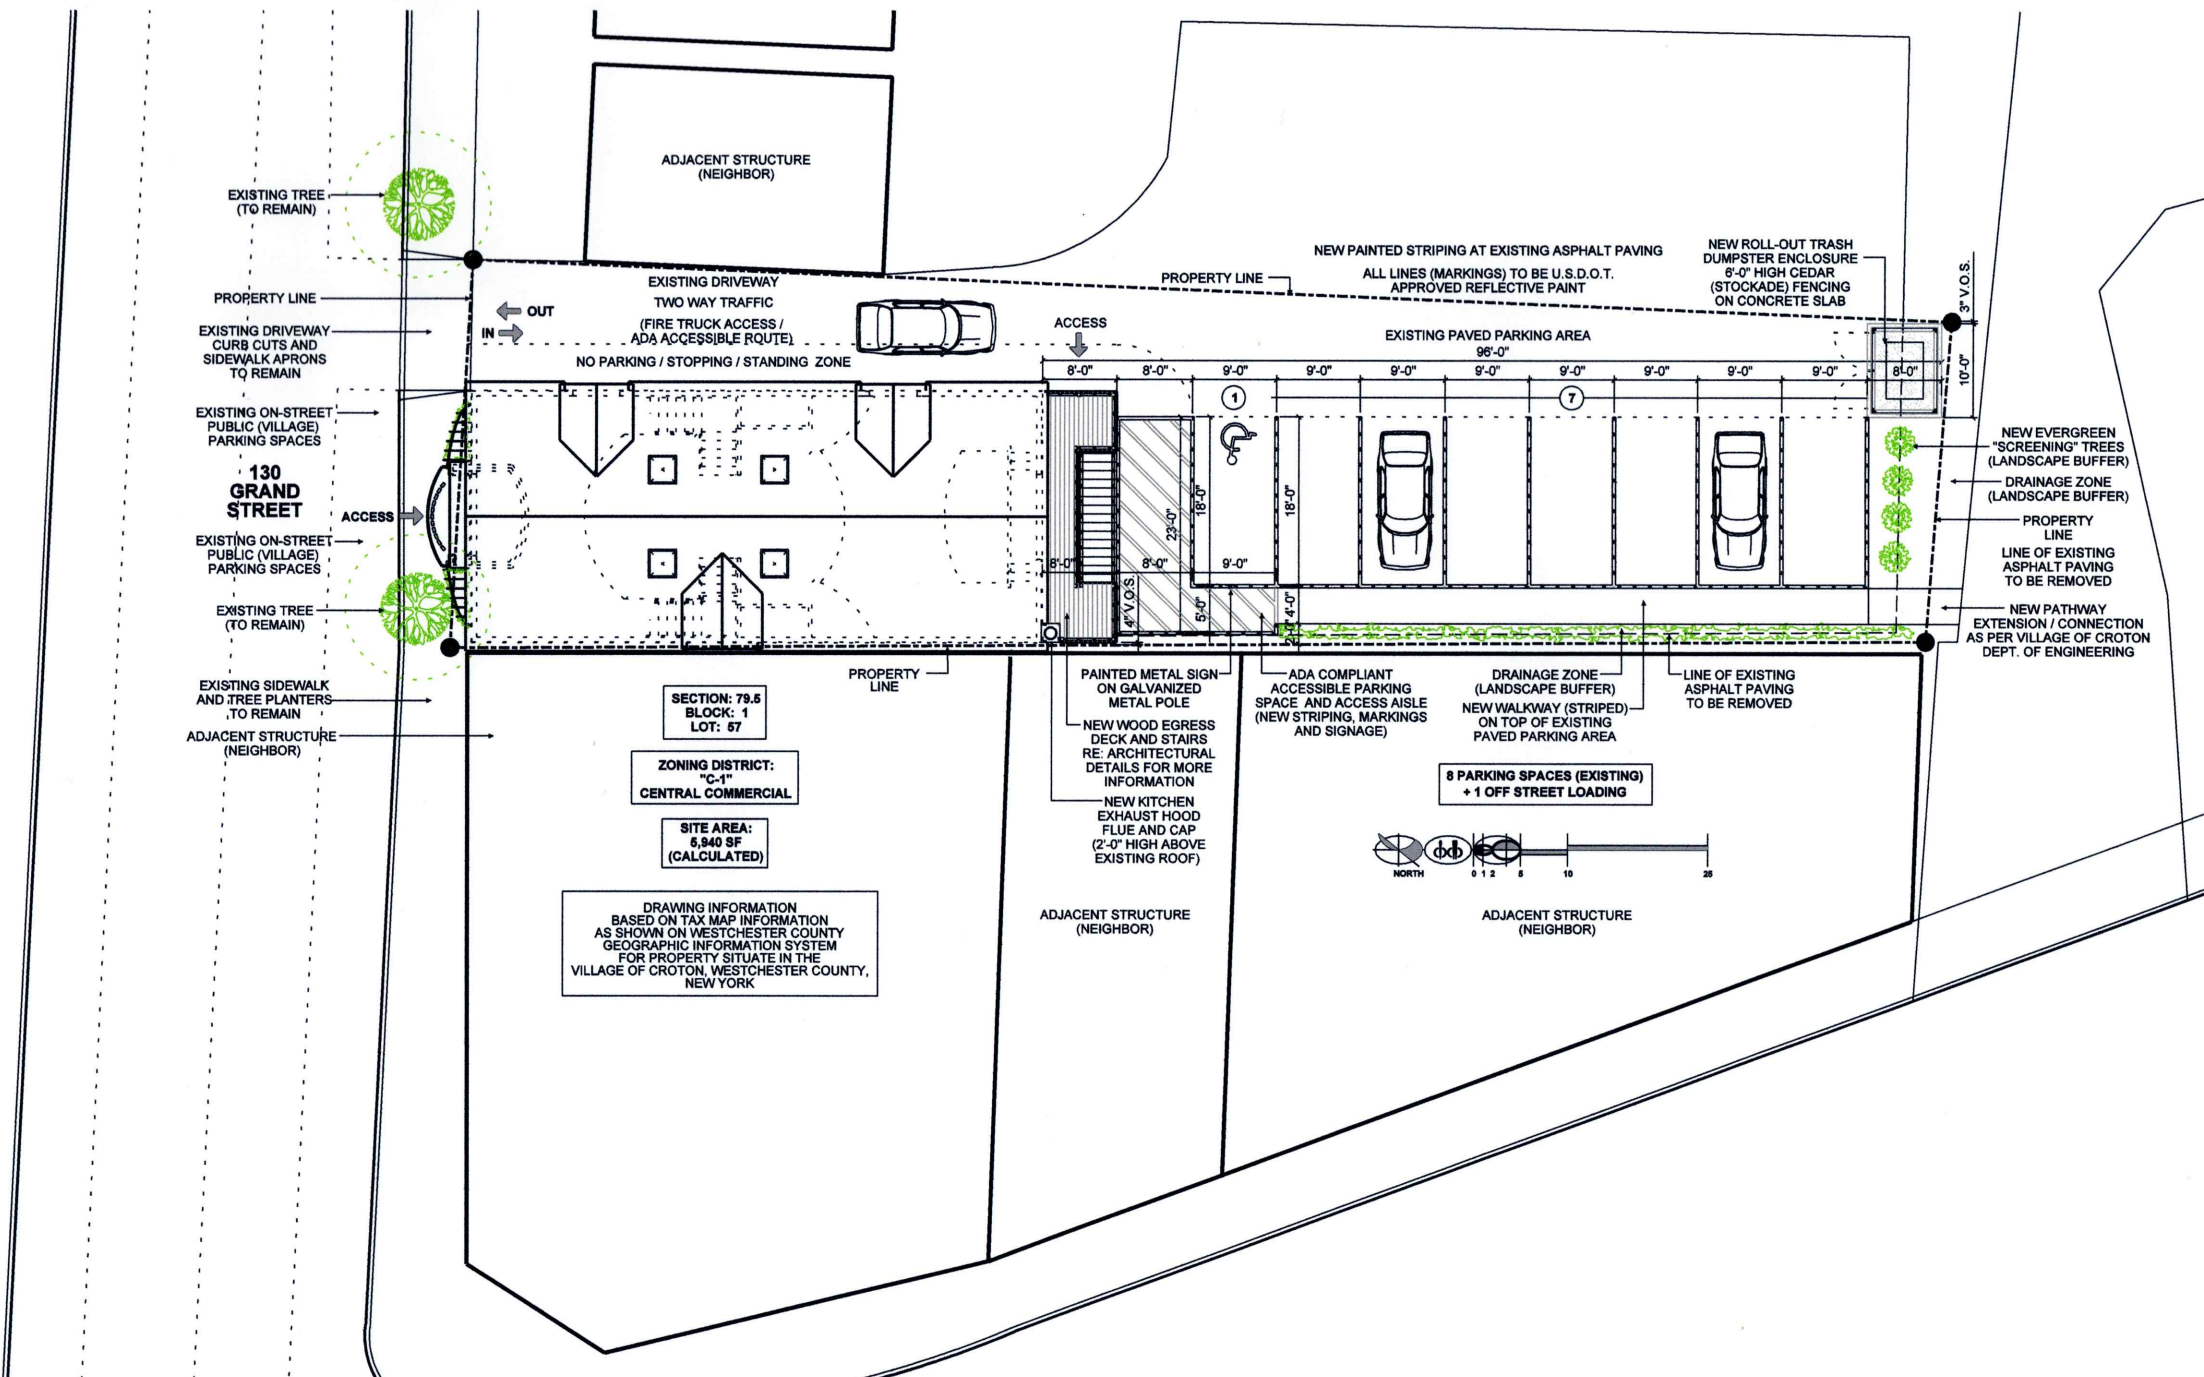

1 PROPOSED SITE IMPROVEMENTS AT EXISTING PROPERTY

SCALE: 1" = 10'-0"

2401-SITE.DGN

GRAND STREET
PERFORMANCE

Restaurant, Bar,
Gallery and
Performance Space


Building Conversion
and Modifications

130 Grand Street
Croton-on-Hudson, New York
10520

License Number - 023798
THIS DOCUMENT, THE IDEAS AND DESIGNS
INCORPORATED HEREIN ARE AN INSTRUMENT
OF PROFESSIONAL SERVICE GOVERNED BY
NEW YORK STATE EDUCATIONAL LAW.
IT IS THE PROPERTY OF CBDB ARCHITECTURE
AND MAY NOT BE USED OR ALTERED IN ANY WAY
WITHOUT WRITTEN CONSENT OF THE ARCHITECT

N.Y.S. Registered Architect

cbdb architecture
christopher borchardt design build

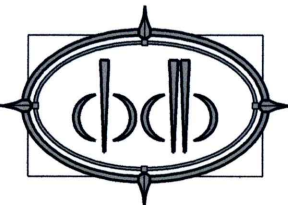

205 Furnace Dock Road
Cortlandt Manor, New York
10567

914.734.8268
cbdbnyc @ outlook.com

ISSUE	DESCRIPTION	DATE
1	Schematic Design	2.22.24
2	Planning Board	2.29.24
3		
4		
5		

Copyright cbdb 2024
ALL RIGHTS RESERVED

Section: 79.5 Block: 1 Lot: 57

Project Number 24.01
29.February.2024

1 of 3

**PROPOSED
SITE PLAN**

S1.0