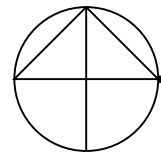


325 S RIVERSIDE AVE,
CROTON ON HUDSON, NY 10520

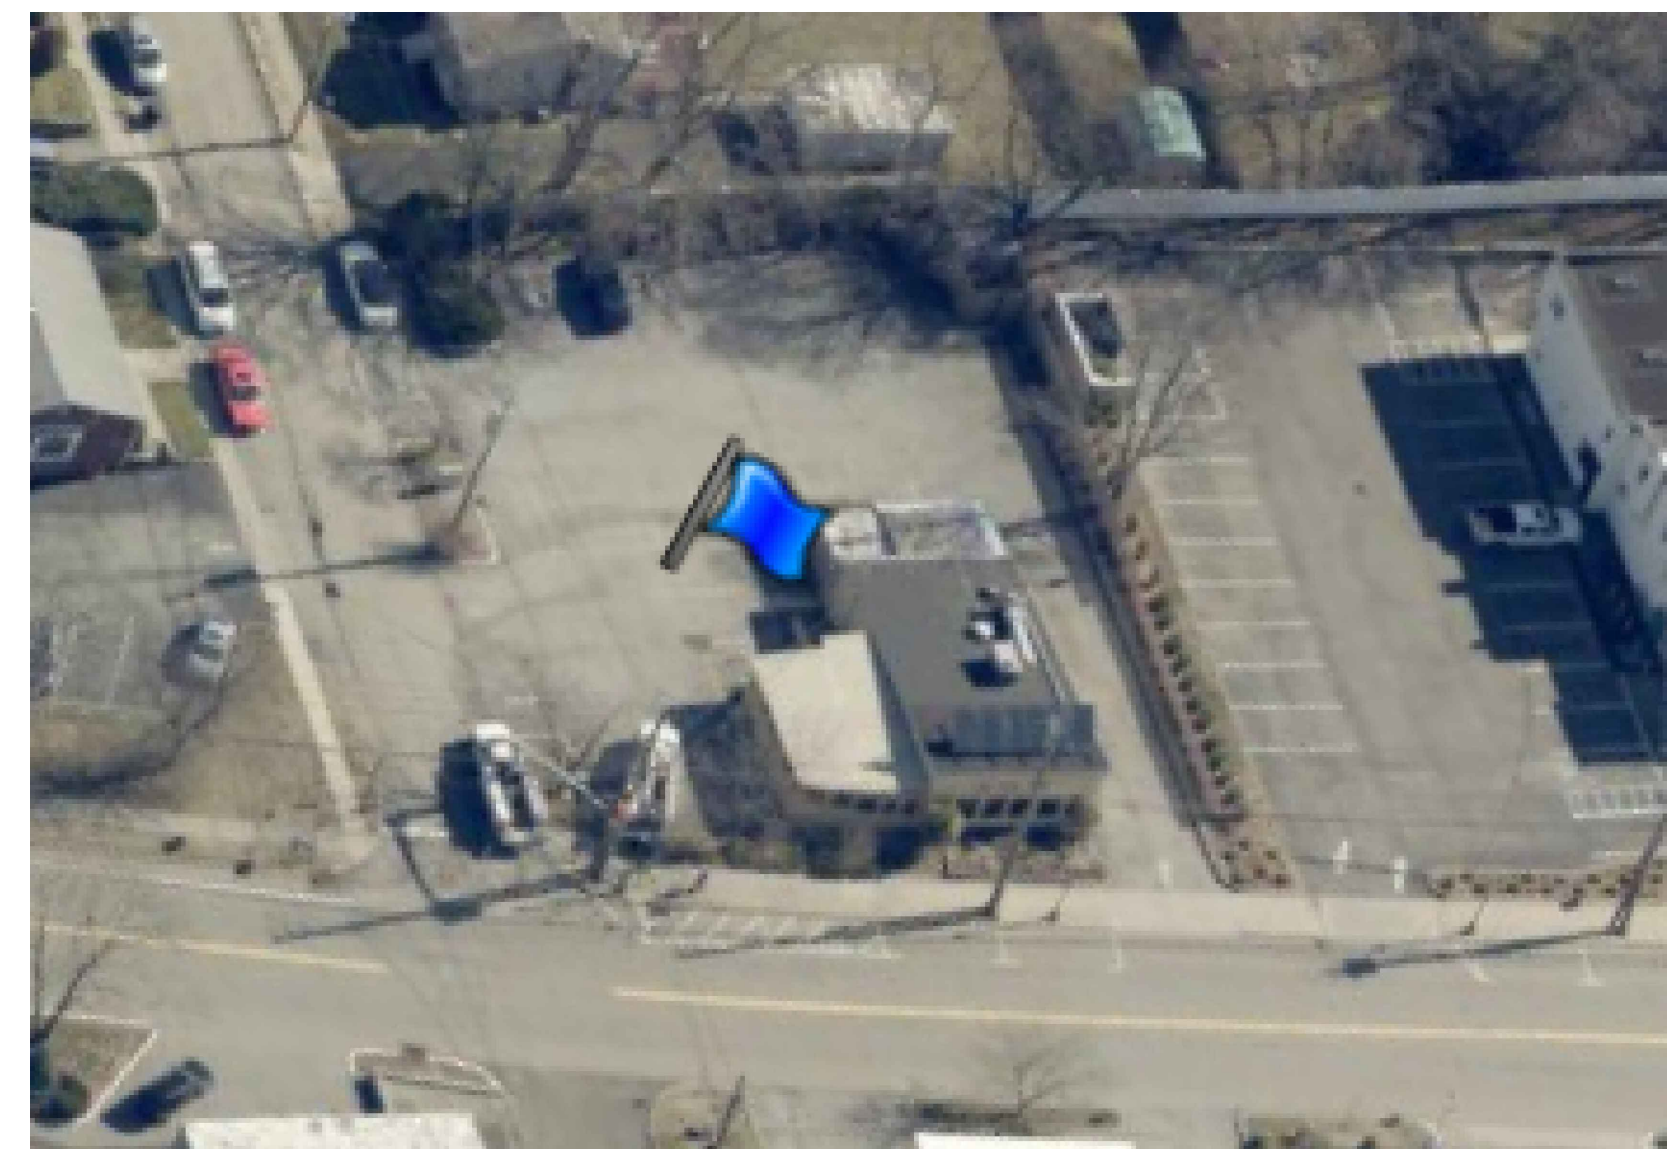


JORGE B. HERNANDEZ R.A. A.I.A.
LICENSE NUMBER: 030424-1
CERTIFICATE NUMBER: 0973256

PROPOSED 3D VIEW



EAGLE VIEW

[illegible]

DRAWING TITLE:
TITLE SHEET

PROJECT:
PROPOSED MULTI-USE
3 STORY BUILDING @

PROJECT ADDRESS:
325 S. RIVERSIDE AVE.
CROTON-ON-HUDSON
NEW YORK 10520

NYS EDUCATION LAW

THIS DRAWING IS AN INSTRUMENT OF SERVICE AND SHALL REMAIN THE PROPERTY OF ARQ ARCHITECTURE PC. WHETHER THE PROJECT FOR WHICH IT IS MADE IS ENTERED INTO OR THIS DRAWING IS USED BY OTHERS OR OTHERS ON THE OTHER PROJECTS, FOR ADDITIONS TO THIS PROJECT OR FOR COMPLETION OF THIS PROJECT BY ANY OTHER ARCHITECT OR ARCHITECTURE PC, SUBMISSION OR DISTRIBUTION TO MEET OFFICIAL REGULATORY REQUIREMENTS OR FOR OTHER PURPOSES IN CONNECTION WITH THE PROJECT IS NOT A CONFLICT OF INTEREST WITH THE RIGHTS OF ARQ ARCHITECTURE PC. REPRODUCTION OR PUBLICATION BY ANY METHOD IN WHOLE OR IN PART IS PROHIBITED WITHOUT THE WRITTEN PERMISSION OF ARQ ARCHITECTURE PC WITHOUT PREJUDICE TO MODIFICATIONS TO THIS DRAWING IN ACCORDANCE WITH THE NYS EDUCATION LAW. IT IS THE DUTY OF EACH OF THE PERSONS UNLESS ACTING UNDER THE DIRECTION OF A LICENSED PROFESSIONAL TO ALTER ANY ITEM IN ANY: A) IF AN ITEM BEARING THE SEAL OF A LICENSED PROFESSIONAL IS ALTERED OR IF AN ALTERED PROFESSIONAL SHALL AFFIX TO THEIR ITEM THEIR SEAL AND THE NOTATION ALTERED BY FOLLOWED BY THEIR SIGNATURE AND THE DATE OF THE ALTERATION; AND B) SPECIFIC DESCRIPTION OF THE ALTERATION.

SEAL & SIGNATURE



DATE:
5/10/2024
PROJECT NO:
23-173
DRAWING BY:
JLFS
CHECKED BY:
JBH

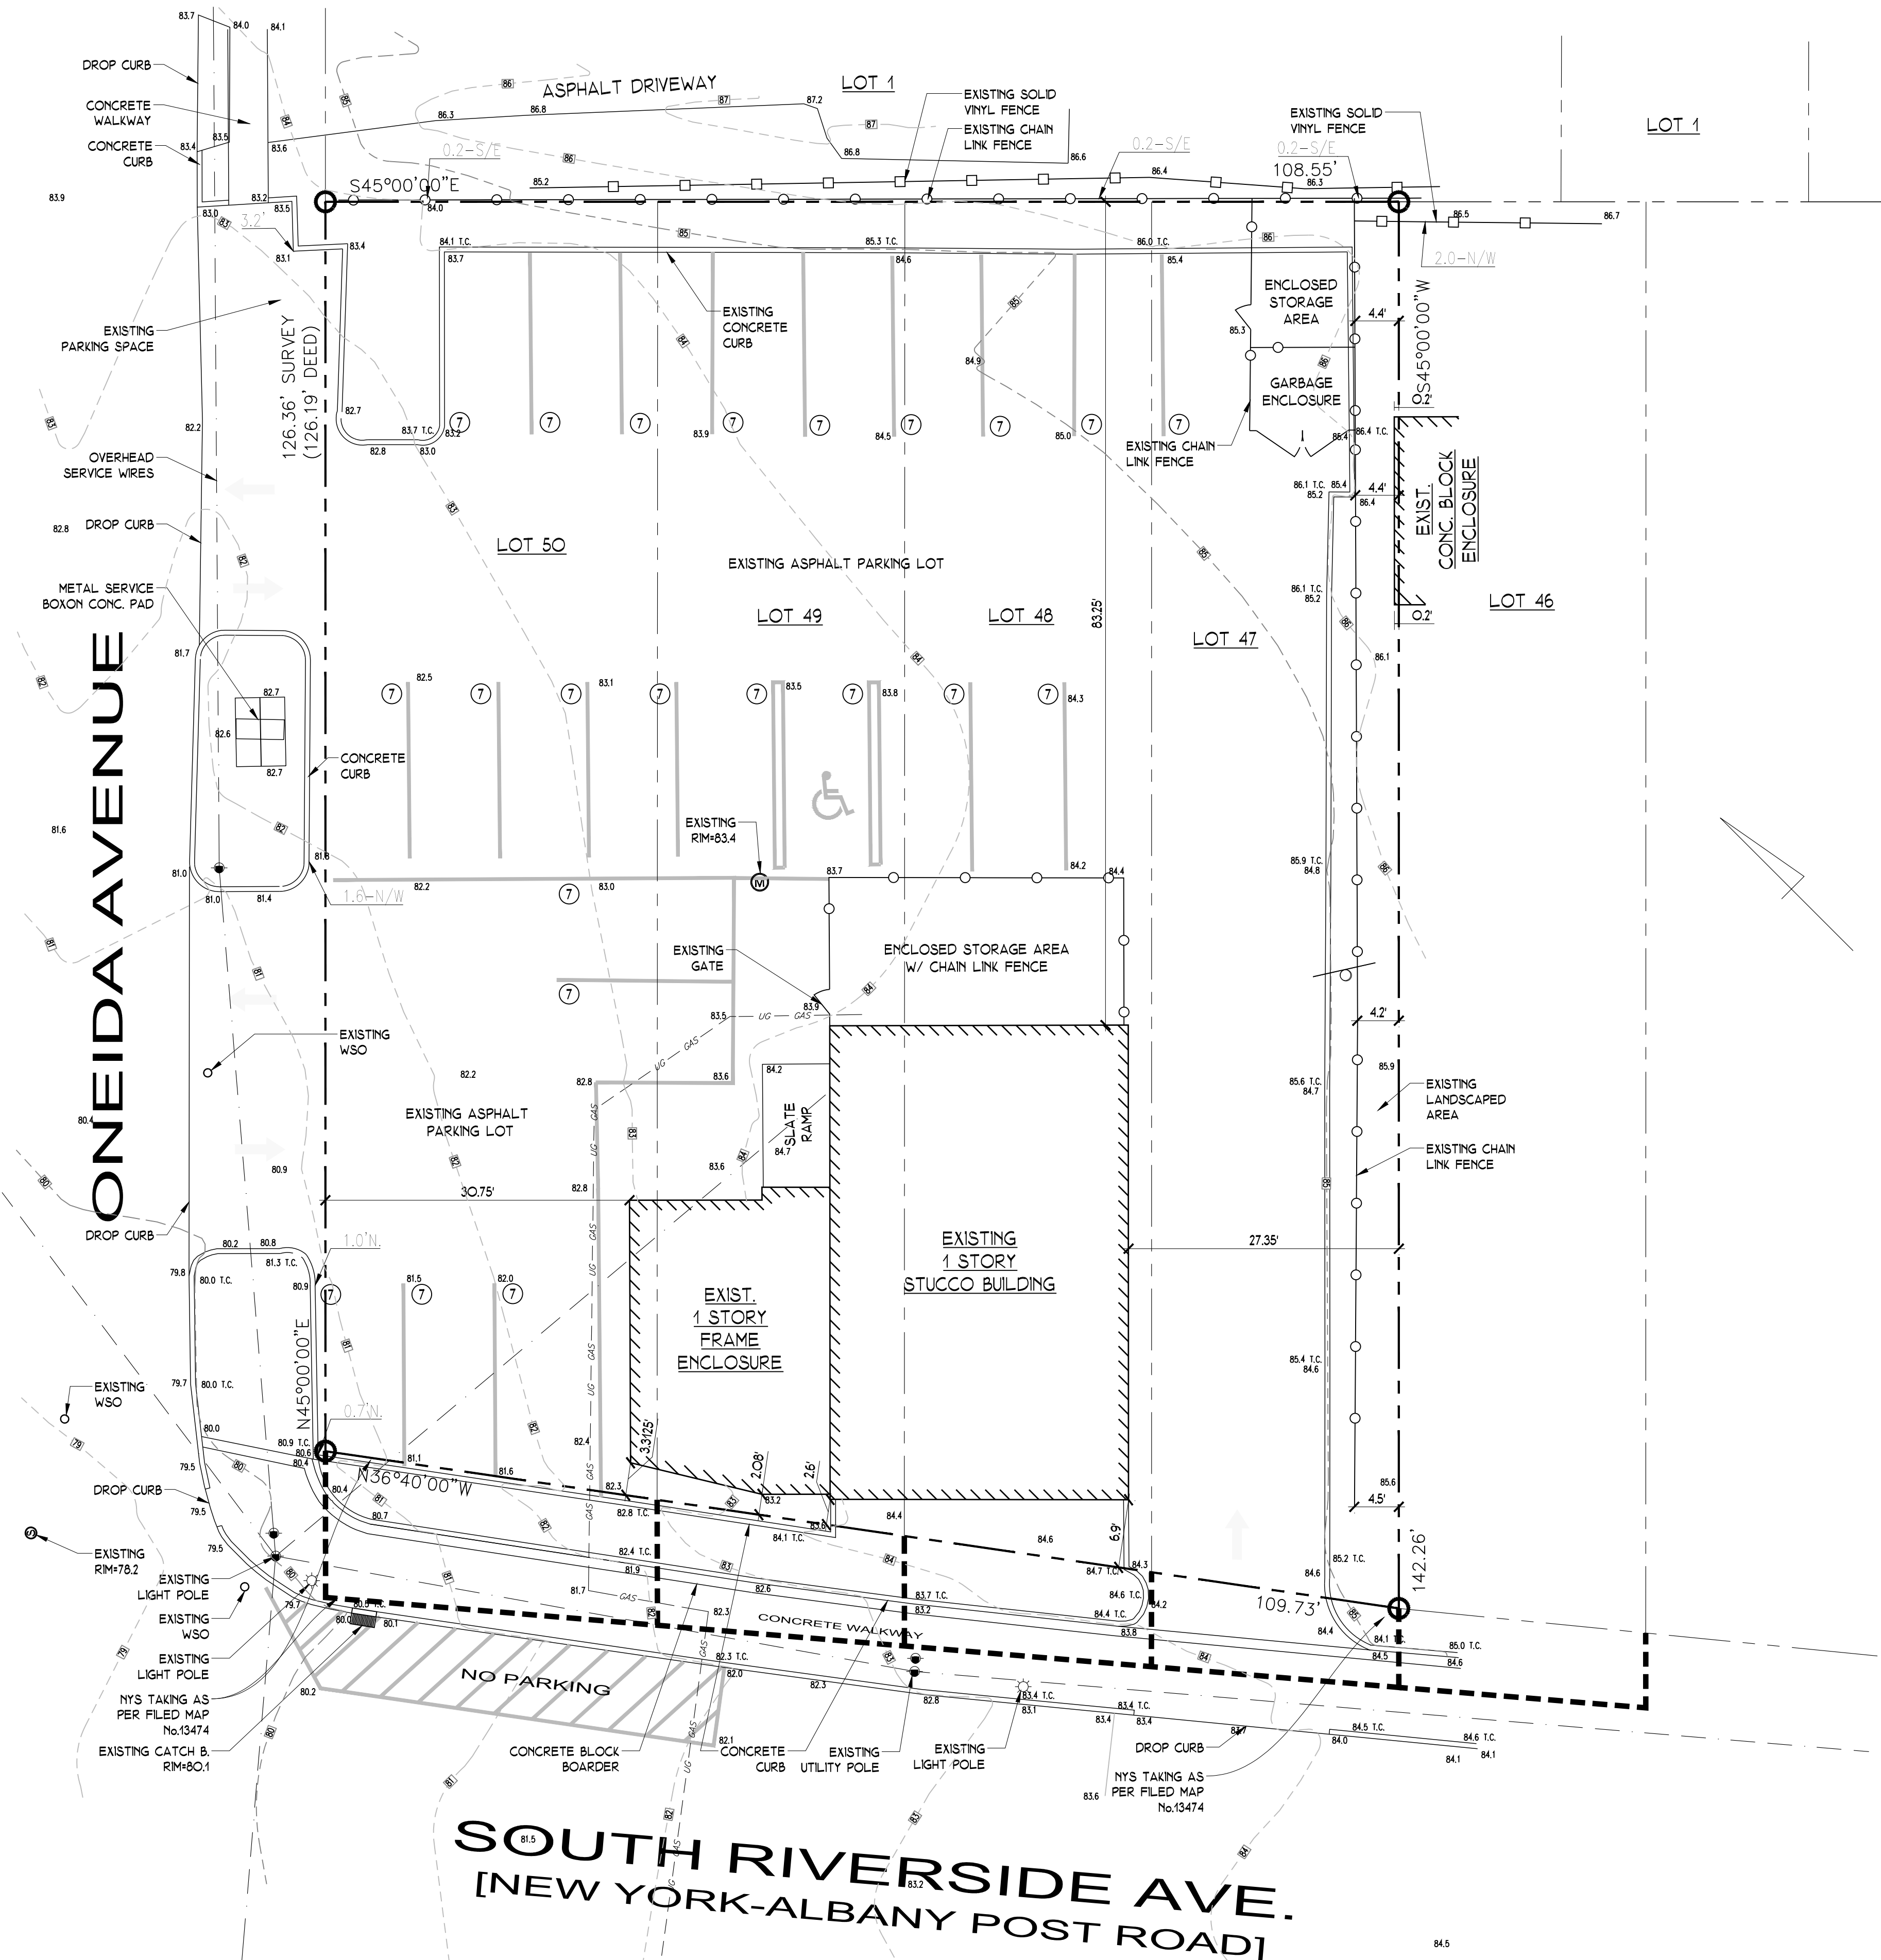
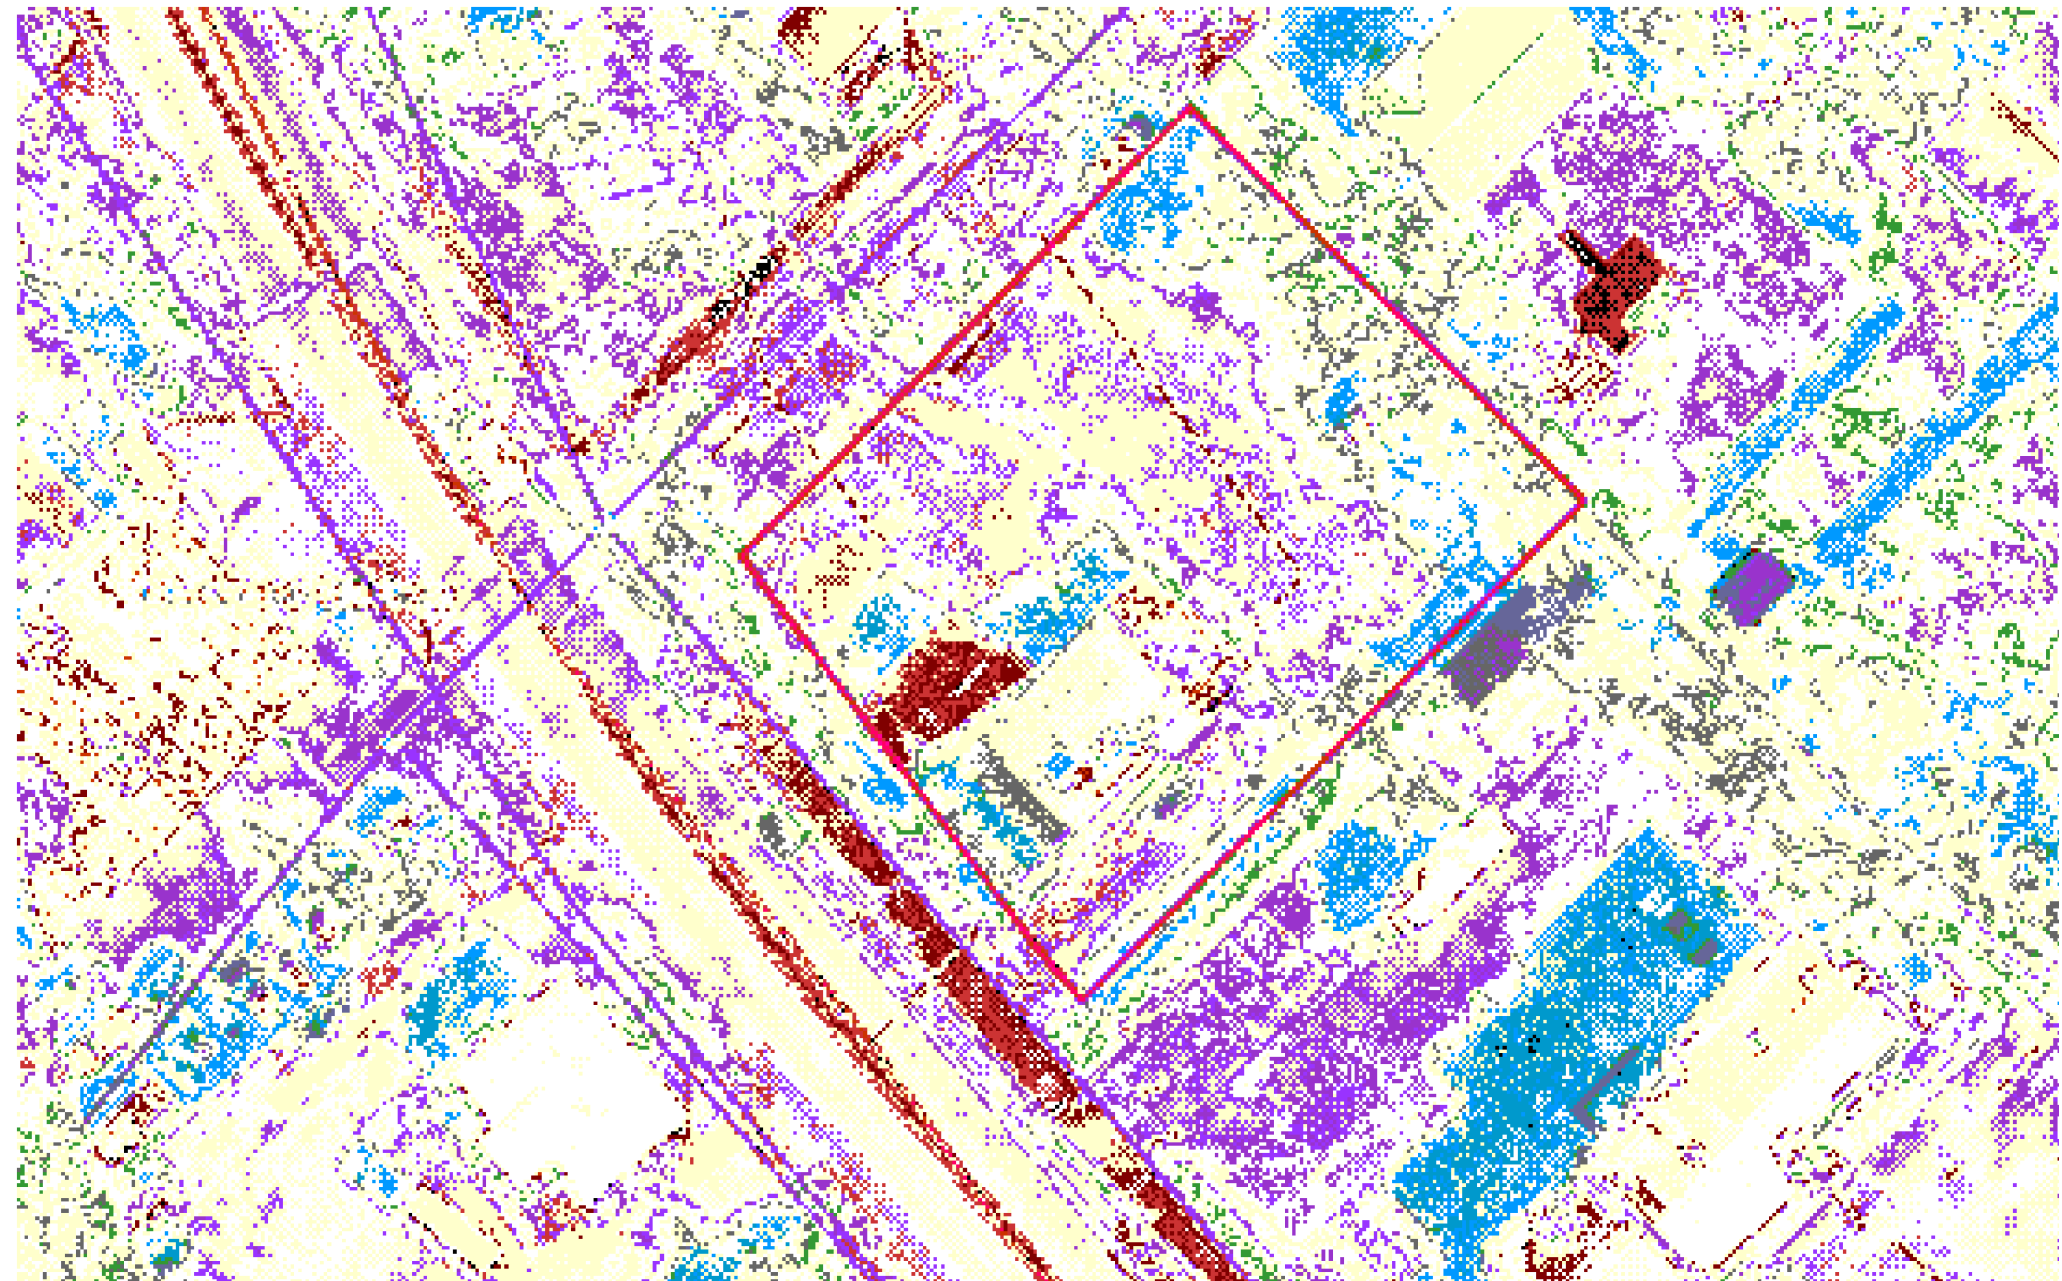
DWG. NO.:
T-100

ARO. ARCHITECTURE P.C.
ARO
ARCHITECTURE - PLANNING
& ENGINEERING

JORGE B. HERNANDEZ R.A. A.I.A.
LICENSE NUMBER: 030424-1
CERTIFICATE NUMBER: 0973256

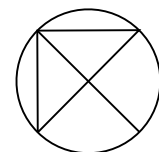
[illegible]

THIS DRAWING IS AN INSTRUMENT OF SERVICE AND SHALL REMAIN THE PROPERTY OF ARQ ARCHITECTURE PC. NO PART OF THIS DRAWING OR ANYTHING TO WHICH IT IS REFERENCED BY THE OTHERS OR OTHERS ON THE IT IS MADE BY ADDITIONS TO THIS PROJECT OR FOR COMPLETION OF THIS PROJECT SHALL BE LOANED, REPRODUCED, COPIED, REPRODUCED, OR DISTRIBUTED TO ANY OTHER PERSON OR FIRM WITHOUT THE WRITTEN CONSENT OF ARQ ARCHITECTURE PC. SUBMISSION OR DISTRIBUTION TO MEET OFFICIAL REGULATORY REQUIREMENTS OR FOR THE PURPOSE OF OBTAINING A PERMIT SHALL NOT BE CONSIDERED AS PUBLICATION IN DEROGATION OF THE RIGHTS OF ARQ ARCHITECTURE PC. REPRODUCTION OR PUBLICATION BY ANY METHOD IN WHOLE OR IN PART IS PROHIBITED WITHOUT THE WRITTEN CONSENT OF ARQ ARCHITECTURE PC WITHOUT PREJUDICE TO MODIFICATIONS TO THIS DRAWING IN ACCORDANCE WITH THE NYS EDUCATION LAW. NO PART OF THIS DRAWING OR ANYTHING TO WHICH IT IS REFERENCED BY THE OTHERS OR OTHERS ON THE IT IS MADE BY ANY PERSON UNLESS ACTING UNDER THE DIRECTION OF A LICENSED PROFESSIONAL, TO ALTER ANY ITEM IN ANY WAY. IF AN ITEM BEARING THE SEAL OF A LICENSED PROFESSIONAL IS PRESENT ON THIS DRAWING, THE LICENSED PROFESSIONAL SHALL AFFIX TO THEIR ITEM THEIR SEAL AND THE NOTATION FOLLOWED BY FOLLOWED BY THEIR SIGNATURE AND THE DATE OF THE ALTERATION. NO OTHER SPECIFIC DESCRIPTION OF THE ALTERATION.

 
 $S=100$ 

 
 
EXISTING SITE PLAN

$$1' = 1\text{O}'-\text{O}'$$


$$1' = 10' - 0'$$

PARKING REQUIREMENTS (#230-20.3(B)(3,D))		
<u>EXISTING PARKING TABULATION</u> EATING AND DRINKING PLACE - 1 PARKING SPACE FOR 4 SEATS 88 SEATS / 4 = 22 PARKING SPACES TOTAL REQUIRED = 22 PARKING SPACES TOTAL PROVIDED = 22 PARKING SPACES		NO
<u>PROPOSED PARKING TABULATION</u> 230-20.3 (B)(3,D) PARKING FOR RESIDENTIAL PARKING FOR COMMERCIAL		
(2) ONE BEDROOM 2X1+ 2 (1) TWO BEDROOM 1X2+ 2 TOTAL 4		
RETAIL: 2737/250 = 11 OFFICE: 1200/300 = 4 TOTAL: 15		
TOTAL REQUIRED = 19 PARKING SPACES TOTAL PROVIDED = 20 PARKING SPACES		

RECOMMENDED WESTCHESTER COUNTY NATIVE PLANTS BY NEW YORK FLORA ATLAS.


$$\frac{1}{4} = 1 - \frac{3}{4}$$

$$1/4^{\circ} = 1^{\circ}-0'$$


JORGE B. HERNANDEZ R.A. A.I.A.
LICENSE NUMBER: 030424-1
CERTIFICATE NUMBER: 0973256

[illegible]

DRAWING TITLE:
PROPOSED FLOOR
PLANS

PROJECT:
PROPOSED MULTI-USE
3 STORY BUILDING @

PROJECT ADDRESS:
325 S. RIVERSIDE AVE.
CROTON-ON-HUDSON
NEW YORK 10520

NYS EDUCATION LAW

THIS DRAWING IS AN INSTRUMENT OF SERVICE AND SHALL REMAIN THE PROPERTY OF ARG ARCHITECTURE PC. WHETHER THE PROJECT FOR WHICH IT WAS DESIGNED IS COMPLETED OR NOT, THIS DRAWING IS NOT TO BE USED BY THE OTHERS OR OTHERS ON THE OTHER PROJECTS. FOR ADDITIONS TO THIS PROJECT OR FOR COMPLETION OF THIS PROJECT, THE CLIENT MUST OBTAIN THE WRITTEN CONSENT FROM ARG ARCHITECTURE PC. SUBMISSION OR DISTRIBUTION TO MEET OFFICIAL REGULATORY REQUIREMENTS OR FOR OTHER PURPOSES IN CONNECTION WITH THE PROJECT IS NOT PERMITTED WITHOUT THE WRITTEN CONSENT OF ARG ARCHITECTURE PC. REPRODUCTION OR PUBLICATION BY ANY METHOD IN WHOLE OR IN PART IS PROHIBITED WITHOUT THE WRITTEN CONSENT OF ARG ARCHITECTURE PC WITHOUT PREJUDICE TO MODIFICATIONS TO THIS DRAWING IN ACCORDANCE WITH THE TMS. EDITORIAL USE IS LIMITED TO THE PROJECT OF THE PERSON UNLESS ACTING UNDER THE DIRECTION OF A LICENSED PROFESSIONAL TO ALTER ANY ITEM IN ANY WAY, OR AN ITEM BEARING THE SEAL OF A LICENSED PROFESSIONAL. THIS SEAL IS A PROPERTY OF THE LICENSED PROFESSIONAL. SHALL AFFIX TO THEIR ITEM THEIR SEAL AND THE NOTATION "ALTERED BY FOLLOWED BY THEIR SIGNATURE AND THE DATE OF THE ALTERATION AND A SPECIFIC DESCRIPTION OF THE ALTERATION."

SEAL & SIGNATURE



DATE: 5/10/2024
PROJECT NO: 23-173
DRAWING BY: JLFS
CHECKED BY: JBH

RWG NO:

A-100



A-200



JORGE B. HERNANDEZ R.A. A.I.A.
LICENSE NUMBER: 030424-1
CERTIFICATE NUMBER: 0973256

[illegible]

DRAWING TITLE:
PROPOSED BUILDING
SECTION

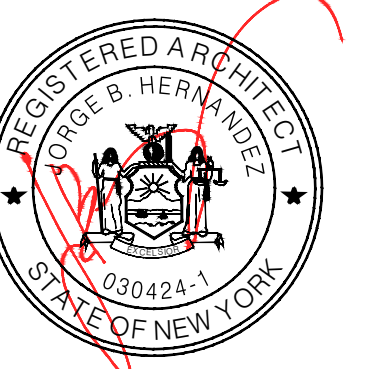
PROJECT:
PROPOSED MULTI-USE
3 STORY BUILDING @

PROJECT ADDRESS:
3325 S. RIVERSIDE AVE.
CROTON-ON-HUDSON
NEW YORK 10520

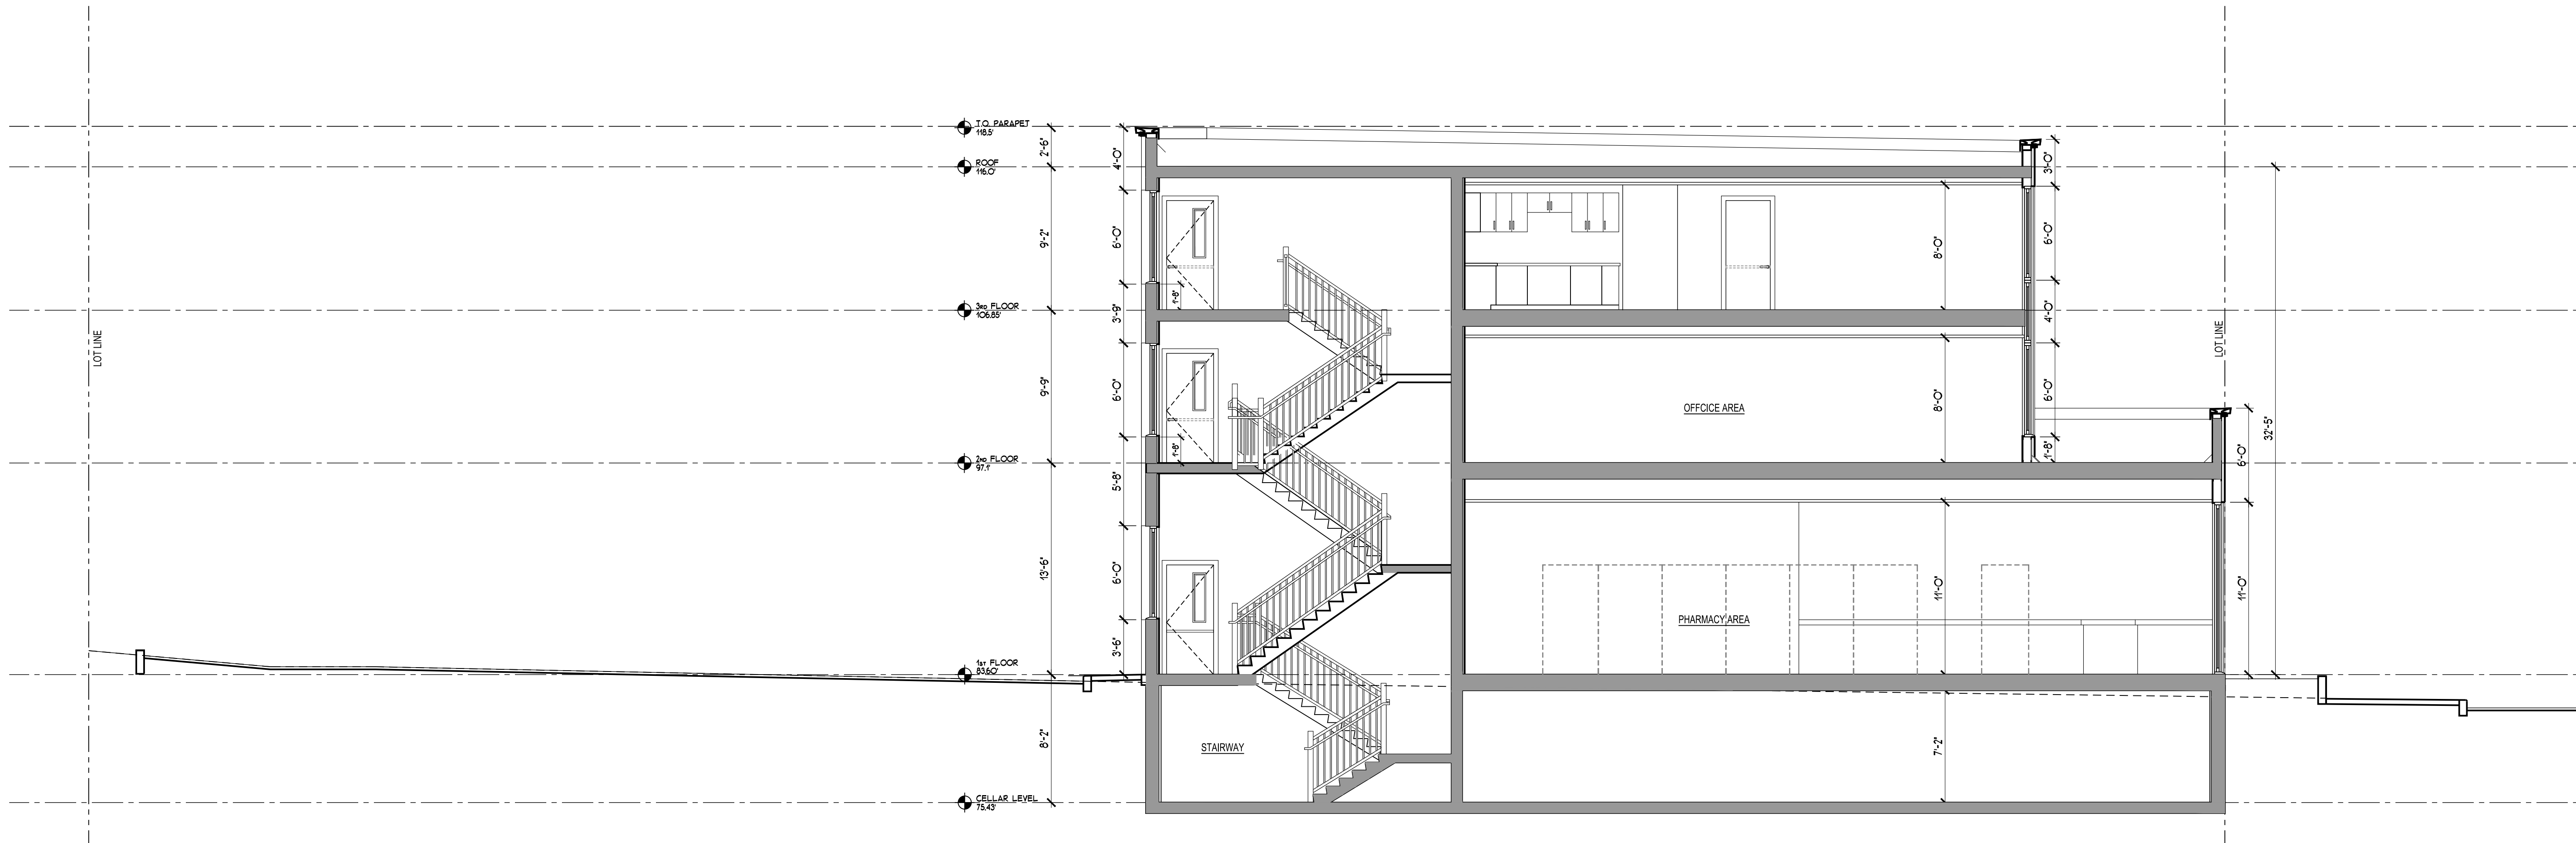
NYS EDUCATION LAW

THIS DRAWING IS AN INSTRUMENT OF SERVICE AND SHALL REMAIN THE PROPERTY OF ARG ARCHITECTURE PC. ANY METHOD OR MEDIUM OF REPRODUCTION, REPRODUCTION, EXECUTION OR NOT THIS DRAWING SHALL NOT BE USED BY THE OTHERS OR OTHERS ON THE OTHER PROJECTS, FOR ADDITIONS TO THIS PROJECT OR FOR COMPLETION OF THE PROJECTS, OR FOR ANY OTHER PROJECTS, OR FOR ANY OTHER PROJECTS WITH ARG ARCHITECTURE PC. SUBMISSION OR DISTRIBUTION TO MEET OFFICIAL REGULATORY REQUIREMENTS OR FOR ANY OTHER PURPOSES SHALL NOT BE CONSTRUED AS PUBLICATION IN DEROGATION OF THE RIGHTS OF ARG ARCHITECTURE PC. REPRODUCTION OR PUBLICATION BY ANY METHOD IN WHOLE OR IN PART IS PROHIBITED WITHOUT THE WRITTEN CONSENT OF ARG ARCHITECTURE PC. WITHOUT PREJUDICE TO MODIFICATIONS TO THIS DRAWING IN ACCORDANCE WITH THE NEEDS OF THE PROJECT, THE CLIENT SHALL NOT ALLOW ANY PERSON UNLESS ACTING UNDER THE DIRECTION OF A LICENSED PROFESSIONAL, TO ALTER ANY ITEM IN ANY MANNER THAT COULD BE CONSIDERED AS A VIOLATION. THE PROFESSIONAL IS ALTERNED THE ALTERING LICENSED PROFESSIONAL SHALL APPLY TO THEIR TERM THEIR SEAL AND THE NOTATION FOLLOWED BY FOLLOWED BY THEIR SIGNATURE AND A SPECIFIC DESCRIPTION OF THE ALTERATION.

SEAL & SIGNATURE _____



DATE: 5/10/2024	DWG. NO: A-201
PROJECT NO: 23-173	
DRAWING BY: JULFS	
CHECKED BY: JBH	



PROPOSED
BUILDING SECTION A-A'

$$3/16'' = 1'-0''$$

