

325 S RIVERSIDE AVE,
CROTON ON HUDSON, NY 10520



JORGE B. HERNANDEZ R.A. A.I.A.
LICENSE NUMBER: 030424-1
CERTIFICATE NUMBER: 0973256

[illegible]

NTS



NTS

An architectural rendering of a two-story commercial building, identified as 'SAVE MOR PHARMACY'. The building features a modern design with a combination of brickwork and large, rectangular glass panels. The ground floor has large display windows and glass doors, while the second floor has a series of vertical glass windows. The name 'SAVE MOR PHARMACY' is prominently displayed in large, bold letters above the ground-floor windows on both sides of the building. In the foreground, there is a landscaped area with a low wooden planter box filled with greenery, a paved sidewalk, and a few stylized human figures. To the left, a silver pickup truck is parked. In the background, other buildings and trees are visible, suggesting an urban setting.

T-100	TITLE SHEET
S-100	EXISTING SITE PLAN AND ZONING IMAGES
S-101	PROPOSED SITE PLAN, ZONING CHART AND KEY PLANS
A-100	PROPOSED BASEMENT FLOOR PLAN
A-101	PROPOSED FIRST FLOOR PLAN
A-102	PROPOSED SECOND FLOOR PLAN
A-103	PROPOSED THIRD FLOOR PLAN
A-200	PROPOSED ELEVATIONS
A-201	PROPOSED ELEVATIONS
A-202	PROPOSED 3D VIEWS
A-300	PROPOSED SCHEMATIC SECTION
A-400	PROPERTY, NEIGHBORHOOD STUDY & DRONE PHOTOS

This aerial photograph shows a residential street intersection. A proposed bike lane, indicated by white diagonal hatching, runs along the sidewalk on the left side of the road. The street is lined with trees and houses, including one with solar panels. A utility pole stands at the intersection. The road has double yellow lines and a stop sign is visible at the corner.

EXIST. BUILDING

N.T.S.



PROPOSED BUILDING

N.T.S.

[illegible]

DRAWING TITLE:
TITLE SHEET

PROJECT:
PROPOSED MULTI-USE
3 STORY BUILDING @

PROJECT ADDRESS:
325 S. RIVERSIDE AVE.
CROTON-ON-HUDSON
NEW YORK 10520

NYS EDUCATION LAW

THIS DRAWING IS AN INSTRUMENT OF SERVICE AND SHALL REMAIN THE PROPERTY OF ARQ ARCHITECTURE PC. WHETHER THE PROJECT FOR WHICH IT IS MADE IS ENTERED INTO OR THIS INSTRUMENT IS USED BY OTHERS OR OTHERS ON THE OTHER PROJECTS, FOR ADDITIONS TO THIS PROJECT OR FOR COMPLETION OF THIS PROJECT BY OTHERS, THIS INSTRUMENT AGREES WITH ARQ ARCHITECTURE PC. SUBMISSION OR DISTRIBUTION TO MEET OFFICIAL REGULATORY REQUIREMENTS OR FOR OTHER PURPOSES IN CONNECTION WITH THE PROJECT IS NOT A CONDITION OF THE GRANTING OF THE RIGHTS OF ARQ ARCHITECTURE PC. REPRODUCTION OR PUBLICATION BY ANY METHOD IN WHOLE OR IN PART IS PROHIBITED WITHOUT THE WRITTEN CONSENT OF ARQ ARCHITECTURE PC WITHOUT PREJUDICE TO MODIFICATIONS TO THIS DRAWING IN ACCORDANCE WITH THE NYS EDUCATION LAW. IT IS THE OBLIGATION OF ANY PERSON UNLESS ACTING UNDER THE DIRECTION OF A LICENSED PROFESSIONAL TO ALTER ANY ITEM IN ANY: A) IF AN ITEM BEARING THE SEAL OF A LICENSED PROFESSIONAL IS ALTERED OR IF AN ALTERED PROFESSIONAL SHALL AFFIX TO THEIR ITEM THEIR SEAL AND THE NOTATION ALTERED BY FOLLOWED BY THEIR SIGNATURE AND THE DATE OF THE ALTERATION; AND B) SPECIFIC DESCRIPTION OF THE ALTERATION.

SEAL & SIGNATURE



DATE:
5/10/2024
PROJECT NO:
23-173
DRAWING BY:
JLFS
CHECKED BY:
JBH

DWG. NO.:
T-100

ARQ ARCHITECTURE P.C.
ARQ
 ARCHITECTURE - PLANNING
 & ENGINEERING

© ALL RIGHTS RESERVED

JORGE B. HERNANDEZ R.A. A.I.A.
LICENSE NUMBER: 030424-1
CERTIFICATE NUMBER: 0973256

[illegible]

PROJECT:
PROPOSED MULTI-USE
3 STORY BUILDING @

NYS EDUCATION LAW

THIS DRAWING IS AN INSTRUMENT OF SERVICE AND SHALL REMAIN THE PROPERTY OF ARO ARCHITECTURE PC.

WHETHER THE PROJECT FOR WHICH IT WAS DESIGNED OR CONSTRUCTED BE COMPLETED OR NOT, THIS DRAWING IS TO REMAIN THE PROPERTY OF ARO ARCHITECTURE PC BY THE OTHERS OR OTHERS ON THE OTHER PROJECTS. FOR ADDITIONS TO THIS PROJECT OR FOR COMPLETION OF THE PROJECT, THE CLIENT MUST OBTAIN WRITTEN PERMISSION FROM ARO ARCHITECTURE PC SUBMISSION OR DISTRIBUTION TO MEET OFFICIAL REGULATORY REQUIREMENTS OR FOR OTHER PURPOSES IN CONNECTION WITH THE PROJECT IS STRICTLY PROHIBITED WITHOUT THE WRITTEN PERMISSION OF THE RIGHTS OF ARO ARCHITECTURE PC. REPRODUCTION OR PUBLICATION BY ANY METHOD IN WHOLE OR IN PART IS STRICTLY PROHIBITED WITHOUT THE WRITTEN PERMISSION OF ARO ARCHITECTURE PC WITHOUT PENALTY OR MODIFICATIONS.

TO THIS DRAWING IN ACCORDANCE WITH THE INTENT OF THE DESIGN AGREEMENT, NO ONE BUT THE ARCHITECT OR ANY PERSON UNLESS ACTING UNDER THE DIRECTION OF A LICENSED PROFESSIONAL, TO ALTER ANY ITEM IN ANY IF AN ITEM BEARING THE SEAL OF A LICENSED PROFESSIONAL IS ALREADY PLACED THEREON, ANY SUCH ALTERATION SHALL APPEAR TO THEIR ITEM THEIR SEAL AND THE NOTATION "ALTERED BY FOLLOWED BY THEIR SIGNATURE AND DATE." ANY OTHER ALTERATIONS SHALL BE SPECIFIC DESCRIPTION OF THE ALTERATION.

SEAL & SIGNATURE



DATE: _____


5/10/2024

PROJECT NO.:

23-173


DRAWING BY:
H. E. B.

DWG. NO.:

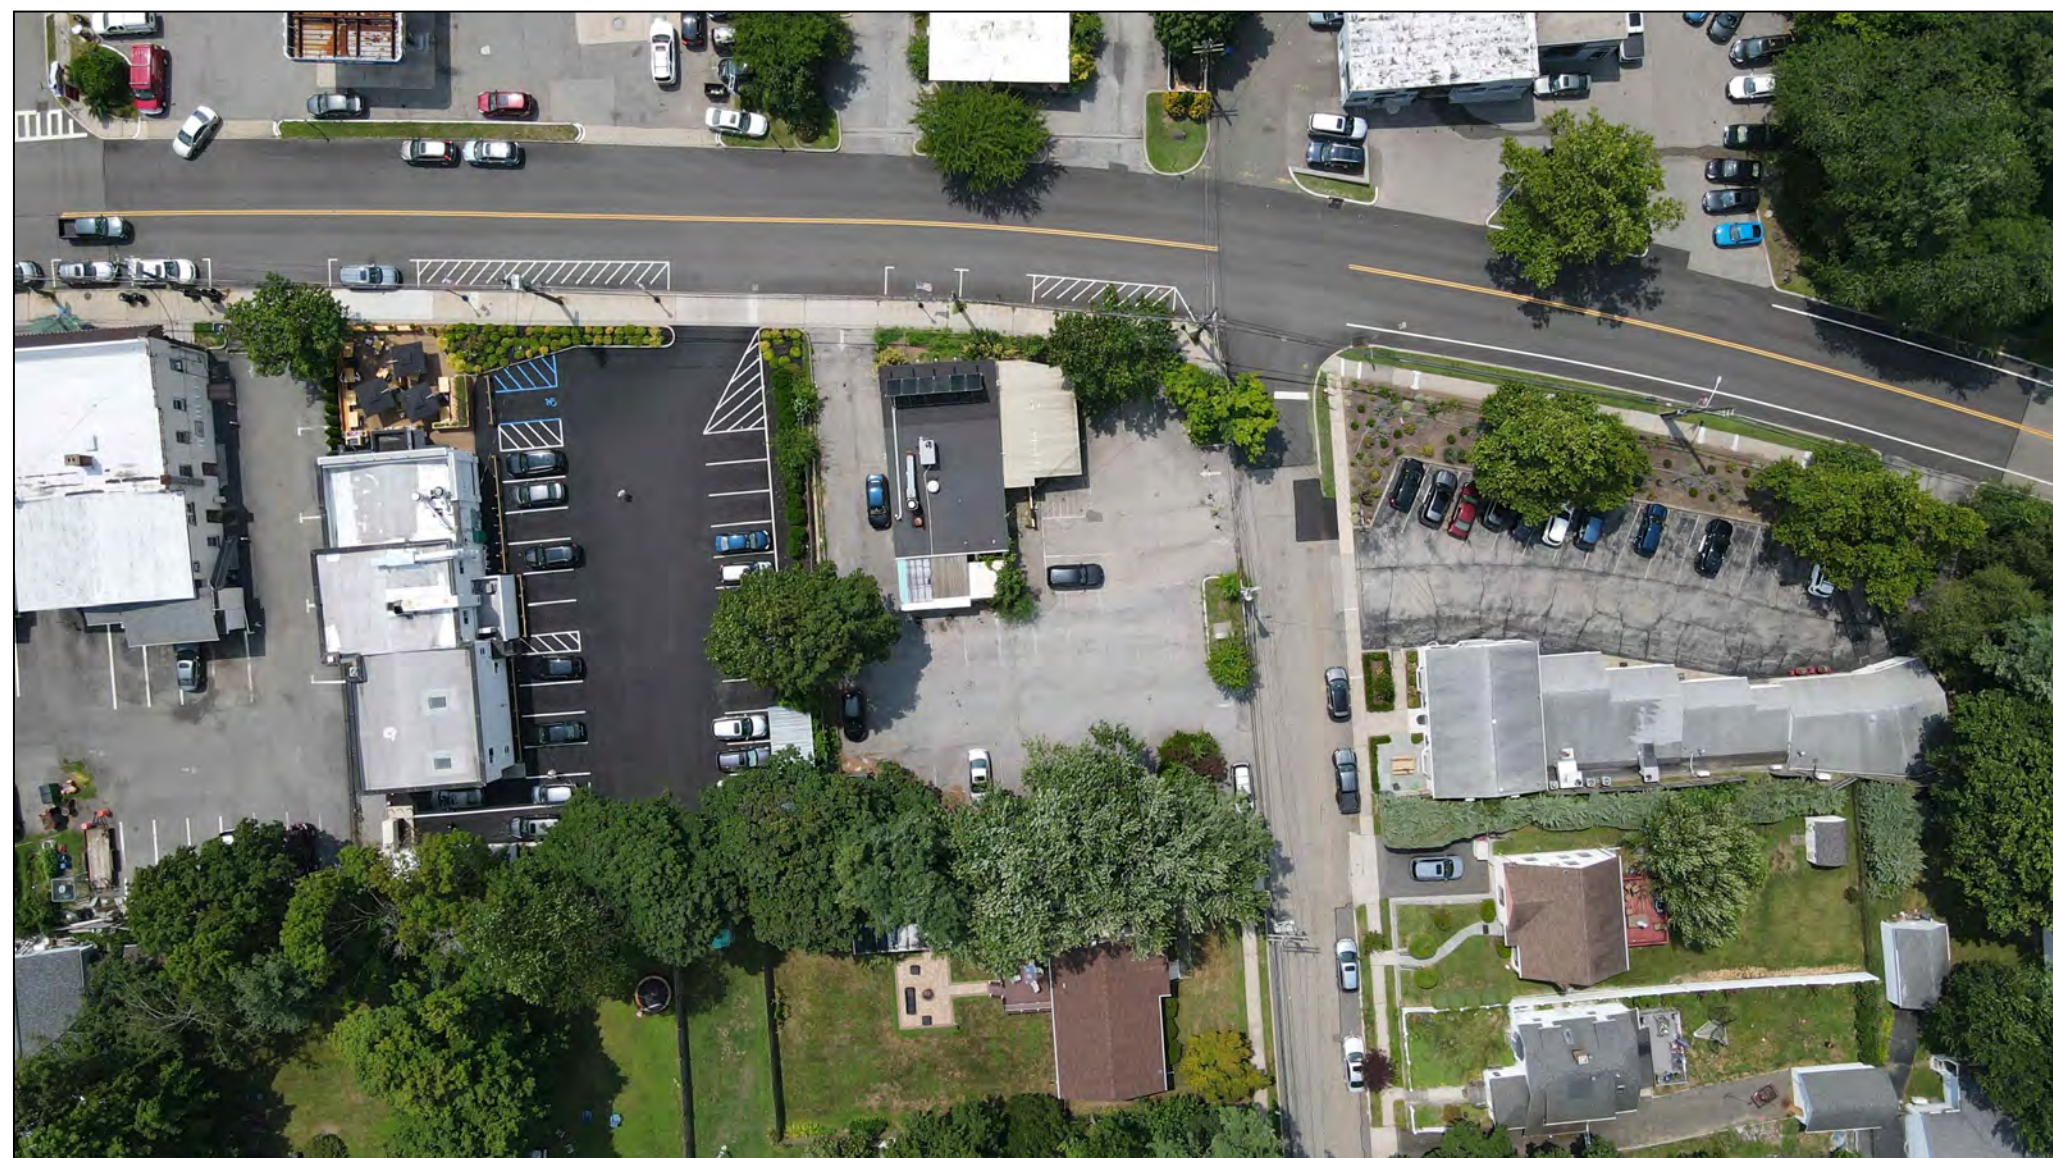
 $S=100$ 

SOUTH RIVERSIDE AVE.
[NEW YORK-ALBANY POST ROAD]


EXISTING SITE PLAN
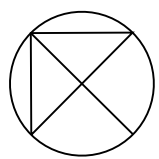
$$1' = 1\text{O}'-\text{O}'$$


[illegible]

 


	
<u>DATE:</u> 5/10/2024	<u>DWG. NO.:</u> A-100
<u>PROJECT NO.:</u> 23-173	
<u>DRAWING BY:</u> JLFS	
<u>CHECKED BY:</u> JBH	

 


DATE:	DWG. NO.:
5/10/2024	
PROJECT NO:	
23-173	
DRAWING BY:	
ULFS	A-101
CHECKED BY:	
UBH	

A-101

 


DATE: 5/10/2024	DWG. NO.: A-102
PROJECT NO: 23-173	
DRAWING BY: JULFS	
CHECKED BY: JBH	

 


DATE:	DWG. NO.: A-103
5/10/2024	
PROJECT NO:	
23-173	
DRAWING BY:	
ULFS	
CHECKED BY:	
UBH	

A-103

 

ELEVATION FINISHES					
QUANTITY	MANUFACTURER	TYPE/ MATERIAL	COLOR	REMARKS	IMAGE/ HATCH
WINDOW	ANDERSEN	ALUMINUM	BLACK	-	
WALL FACADE	EQUITONE (PICTURA)	FIBRE CEMENT	N163	-	
VENEER	SELECTED BY OWNER	BRICK	ACME AUTUMN SUNSET W/ ANCHOR GRAY TRIM	-	
COPPING	SELECTED BY OWNER	METAL	BLACK	-	

 



JORGE B. HERNANDEZ R.A. A.I.A.
LICENSE NUMBER: 030424-1
CERTIFICATE NUMBER: 0973256

[illegible]

DRAWING TITLE:

PROPOSED ELEVATIONS

PROJECT:

PROPOSED MULTI-USE
3 STORY BUILDING @

PROJECT ADDRESS:

325 S. RIVERSIDE AVE.
CROTON-ON-HUDSON
NEW YORK 10520

PHYS EDUCATION LAW

THIS DRAWING IS AN INSTRUMENT OF SERVICE AND SHALL REMAIN THE PROPERTY OF ARO ARCHITECTURE PC. NEITHER THE PROJECT FOR WHICH IT IS BEING EXECUTED NOR THE DRAWING ITSELF SHALL BE LOANED BY OTHERS OR OTHERS ON THE OTHER BEING FOR ADDITIONS TO THIS PROJECT OR FOR COMPLETION OF THIS PROJECT. ANY REPRODUCTION OF THIS DRAWING OR ANY PART THEREOF BY ANY PERSON OR PERSONS WITH ARO ARCHITECTURE PC SUBMISSION OR DISTRIBUTION TO MEET OFFICIAL REGULATORY REQUIREMENTS OR FOR ANY OTHER PURPOSES WITHOUT THE WRITTEN CONSENT OF ARO ARCHITECTURE PC IS STRICTLY PROHIBITED. THIS AGREEMENT IS NOT TO BE CONSTRUCTED AS PUBLICATION IN DEROGATION OF THE RIGHTS OF ARO ARCHITECTURE PC. REPRODUCTION OR PUBLICATION BY ANY METHOD IN WHOLE OR IN PART IS PROHIBITED WITHOUT THE WRITTEN CONSENT OF ARO ARCHITECTURE PC WITHOUT PREJUDICE TO MODIFICATIONS TO THIS DRAWING IN ACCORDANCE WITH THE NYS EDUCATION LAW. ANY PERSON OR PERSONS WHOSE NAME IS SET FORTH HEREIN AS A PERSON UNLESS ACTING UNDER THE DIRECTION OF A LICENSED PROFESSIONAL, TO ALTER ANY ITEM IN ANY WAY, IN ANY FORM BEARING THE SEAL OF A LICENSED PROFESSIONAL, SHALL BE CONSIDERED TO BE A LICENSED PROFESSIONAL, SHALL AFFIX TO THEIR ITEM THEIR SEAL AND THE NOTATION "ALTERED BY" FOLLOWED BY THEIR SIGNATURE AND DATE OF ALTERATION. ANY ALTERATION TO A SPECIFIC DESCRIPTION OF THE ALTERATION.

SEAL & SIGNATURE



DATE: _____

5/10/2024

PROJECT NO.:
23-173

DRAWING BY:

ULFS


CHECKED BY:

OWG, NO.:

-201


$$3/16'' = 1'-0''$$

$$\frac{3}{16}'' = 1'-0''$$

 ELEVATION FINISHES					
QUANTITY	MANUFACTURER	TYPE/ MATERIAL	COLOR	REMARKS	IMAGE/ HATCH
WINDOW	ANDERSEN	ALUMINUM	BLACK	-	
WALL FACADE	EQUITONE (PICTURA)	FIBRE CEMENT	N163	-	
VENEER	SELECTED BY OWNER	BRICK	ACME AUTUMN SUNSET W/ ANCHOR GRAY TRIM	-	
COPPING	SELECTED BY OWNER	METAL	BLACK	-	

PROPOSED 3D VIEWS RENDER



**100 EXECUTIVE BLVD. SUITE 204
OSSINING, NY 10562
PHONE: (914) 944-3377
FAX: (866) 567-6240**

JORGE B. HERNANDEZ R.A. A.I.A.
LICENSE NUMBER: 030424-1
CERTIFICATE NUMBER: 0973256

[illegible]

DRAWING TITLE:
PROPOSED 3D VIEWS

PROJECT:
PROPOSED MULTI-USE
3 STORY BUILDING @

PROJECT ADDRESS:
325 S. RIVERSIDE AVE.
CROTON-ON-HUDSON
NEW YORK 10520

NYS EDUCATION LAW

[illegible]

SEAL & SIGNATURE



DATE: 5/10/2024
PROJECT NO: 23-173
DRAWING BY: JLFS
CHECKED BY: JPBH

RWG NO:

A-202



JORGE B. HERNANDEZ R.A. A.I.A.
LICENSE NUMBER: 030424-1
CERTIFICATE NUMBER: 0973256

[illegible]

PROPOSED
SCHEMATIC SECTION A-A

PROPOSED MULTI-USE
3 STORY BUILDING @

325 S. RIVERSIDE AVE.
CROTON-ON-HUDSON
NEW YORK 10520

THIS DRAWING IS AN INSTRUMENT OF SERVICE AND SHALL REMAIN THE PROPERTY OF ARO ARCHITECTURE PC. NEITHER THE PROJECT FOR WHICH IT IS PREPARED, NOR THE PROJECT FOR WHICH IT IS EXECUTED, NOR THE PROJECT FOR WHICH IT IS USED, SHALL BE OWNED BY OR OTHERWISE BE THE PROPERTY OF ARO ARCHITECTURE PC. ADDITIONS TO THIS PROJECT OR FOR COMPLETION OF THIS PROJECT SHALL BE THE PROPERTY OF ARO ARCHITECTURE PC. SUBMISSION OR DISTRIBUTION TO MEET OFFICIAL REGULATORY REQUIREMENTS OR FOR ANY OTHER PURPOSE SHALL BE CONSIDERED AN ALTERATION. THIS DRAWING IS NOT TO BE CONSTRUCTED AS PUBLICATION IN DEROGATION OF THE RIGHTS OF ARO ARCHITECTURE PC. REPRODUCTION OR PUBLICATION BY ANY METHOD IN WHOLE OR IN PART IS PROHIBITED WITHOUT THE WRITTEN CONSENT OF ARO ARCHITECTURE PC. WITHOUT PREJUDICE TO MODIFICATIONS TO THIS DRAWING IN ACCORDANCE WITH THE NYS EDUCATION LAW, NO PERSON SHALL BE HELD RESPONSIBLE FOR ANY PERSON UNLESS ACTING UNDER THE DIRECTION OF A LICENSED PROFESSIONAL, TO ALTER ANY ITEM IN ANY WAY. IF AN ITEM BEARING THE SEAL OF A LICENSED PROFESSIONAL IS USED IN ANY MANNER THAT VIOLATES PROFESSIONAL STANDARDS, THE PROFESSIONAL SHALL AFFIX TO THEIR ITEM THEIR SEAL AND THE NOTATION "ALTERED BY FOLLOWED BY THEIR SIGNATURE" TO INDICATE THAT THE SIGNATURE IS OF A SPECIFIC DESCRIPTION OF THE ALTERATION.

A-3000



3/16" = 1'-0"

31'-6"

SAVE-MOR PHARMACY

9

PROPOSED SIGN

N.T.S.

