




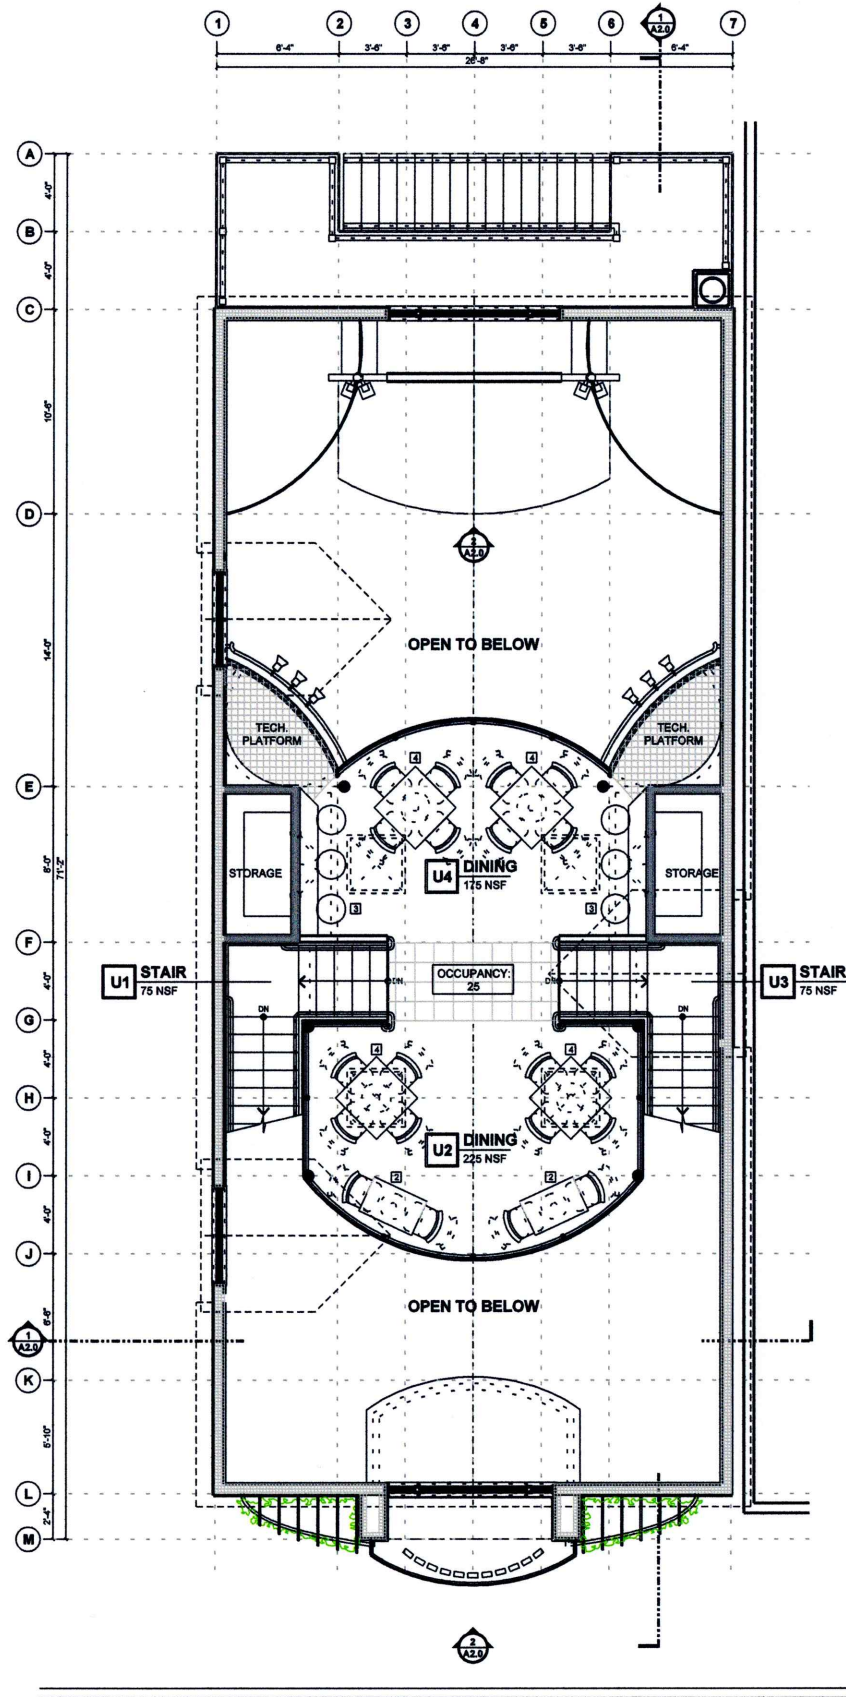

3 PROPOSED FLOOR PLAN - UPPER (MEZZANINE) LEVEL
SCALE: 3/16" = 1'-0" 2401-PL-U.DGN

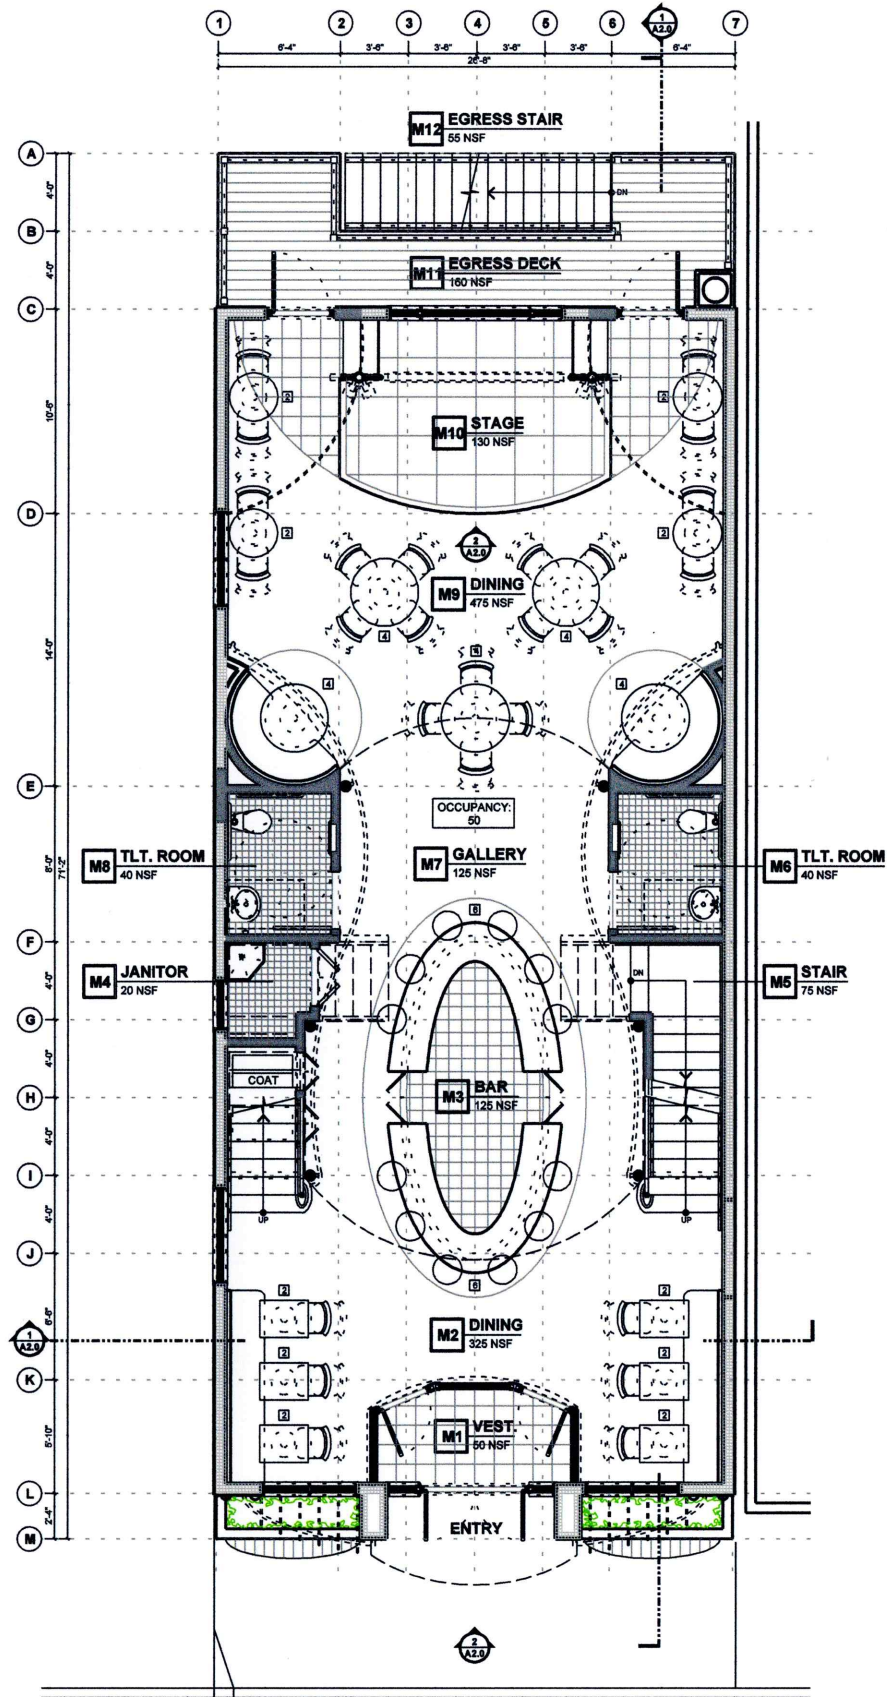

2 PROPOSED FLOOR PLAN - MAIN (STREET) LEVEL
SCALE: 3/16" = 1'-0" 2401-PL-M.DGN

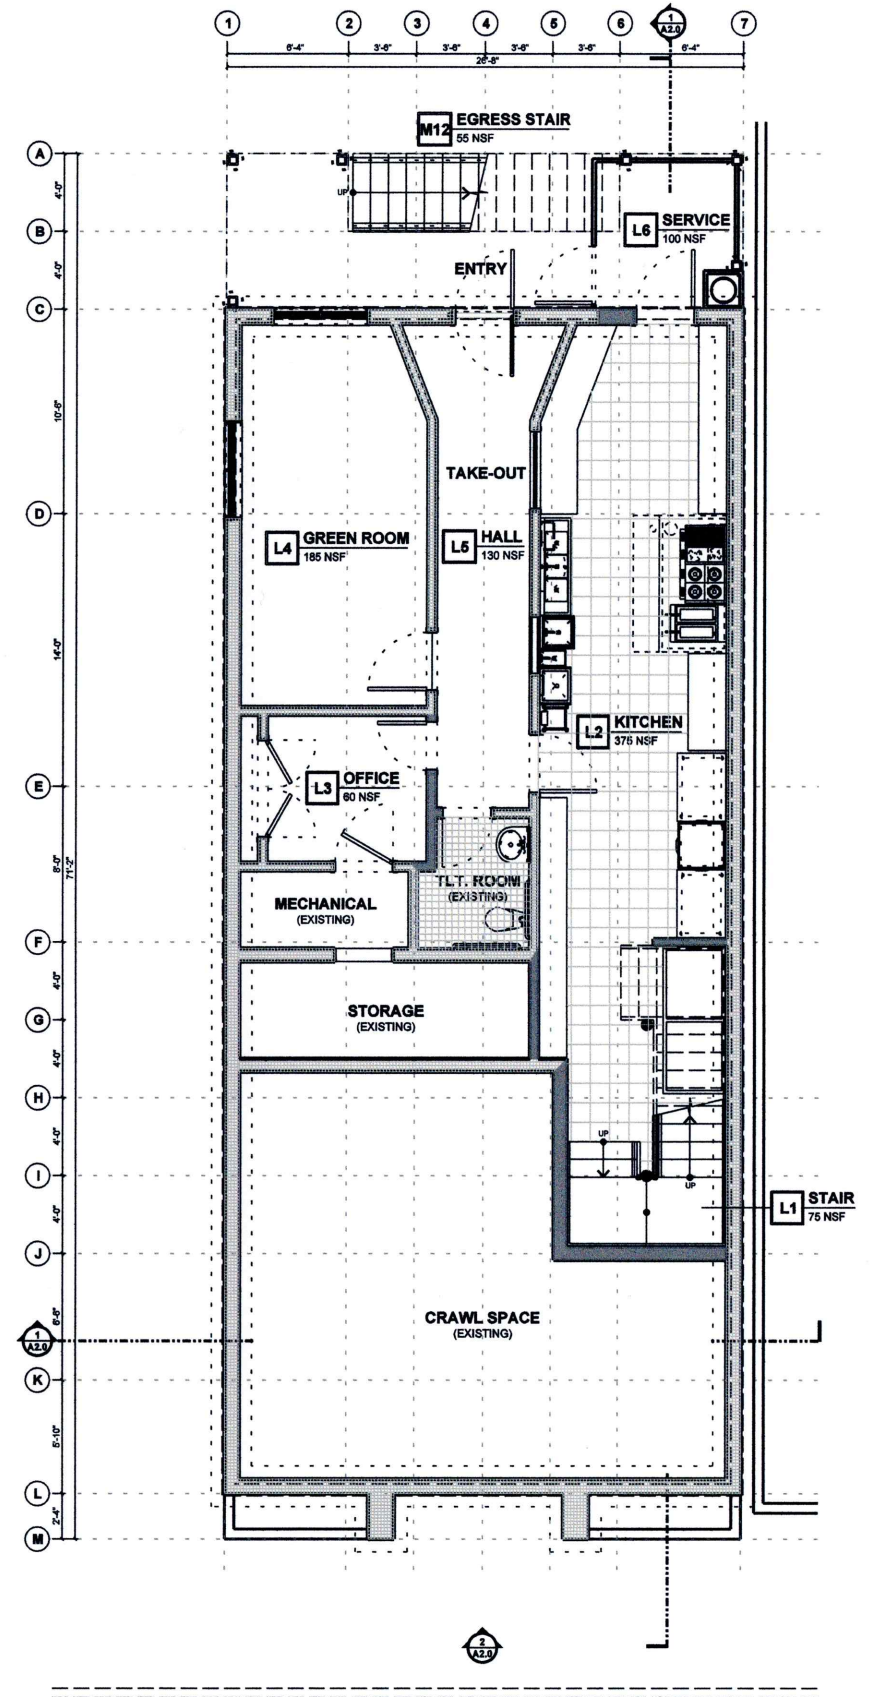

1 PROPOSED FLOOR PLAN - LOWER (BASEMENT) LEVEL
SCALE: 3/16" = 1'-0" 2401-PL-L.DGN


GRAND STREET PERFORMANCE

Restaurant, Bar, Gallery and Performance Space

Building Conversion and Modifications
130 Grand Street
Croton-on-Hudson, New York 10520

License Number - 023798
THIS DOCUMENT, THE IDEAS AND DESIGNS INCORPORATED HEREIN ARE AN INSTRUMENT OF PROFESSIONAL SERVICE GOVERNED BY NEW YORK STATE EDUCATIONAL LAW. IT IS THE PROPERTY OF CBDB ARCHITECTURE AND MAY NOT BE USED OR ALTERED IN ANY WAY WITHOUT WRITTEN CONSENT OF THE ARCHITECT

N.Y.S. Registered Architect
cbdb architecture
christopher borchardt design build

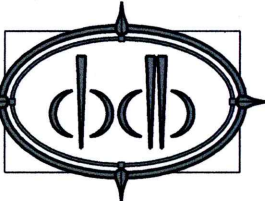

205 Furnace Dock Road
Cortlandt Manor, New York 10567
914.734.8268
cbdbnyc @ outlook.com

ISSUE	DESCRIPTION	DATE
1	Schematic Design	2.22.24
2	Planning Board	2.29.24
3		
4		
5		

Copyright cbdb 2024
ALL RIGHTS RESERVED

Section: 79.5 Block: 1 Lot: 57

Project Number 24.01
29 February 2024

2 of 3

EXISTING / PROPOSED FLOOR PLANS

A1.0