




Restaurant, Bar and
Performance Space

Modifications and Additions
to Existing Building


130 Grand Street
Croton-on-Hudson, New York
10520

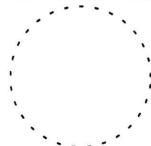

License Number - 023798
THIS DOCUMENT, THE IDEAS AND DESIGNS
INCORPORATED HEREIN ARE AN INSTRUMENT
OF PROFESSIONAL SERVICE GOVERNED BY
NEW YORK STATE EDUCATIONAL LAW.
IT IS THE PROPERTY OF CBDB ARCHITECTURE
AND MAY NOT BE USED OR ALTERED IN ANY WAY
WITHOUT WRITTEN CONSENT OF THE ARCHITECT

N.Y.S. Registered Architect

cbdb architecture
christopher borchardt design build

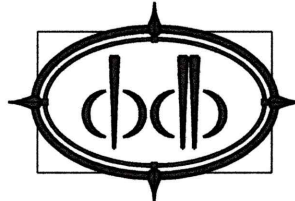

205 Furnace Dock Road
Cortlandt Manor, New York
10567

914.734.8268
cbdbnyc @ outlook.com

ISSUE	DESCRIPTION	DATE
1	Pricing Set	6.15.24
2	Permit Application	8.05.24
3		
4		
5		

© Copyright cbdb 2024
ALL RIGHTS RESERVED


Section: 79.5 Block: 1 Lot: 57

Project Number 24.01
5.August.2024

9 of 20

**EXTERIOR
ELEVATIONS
AND
DETAILS**

A3.1

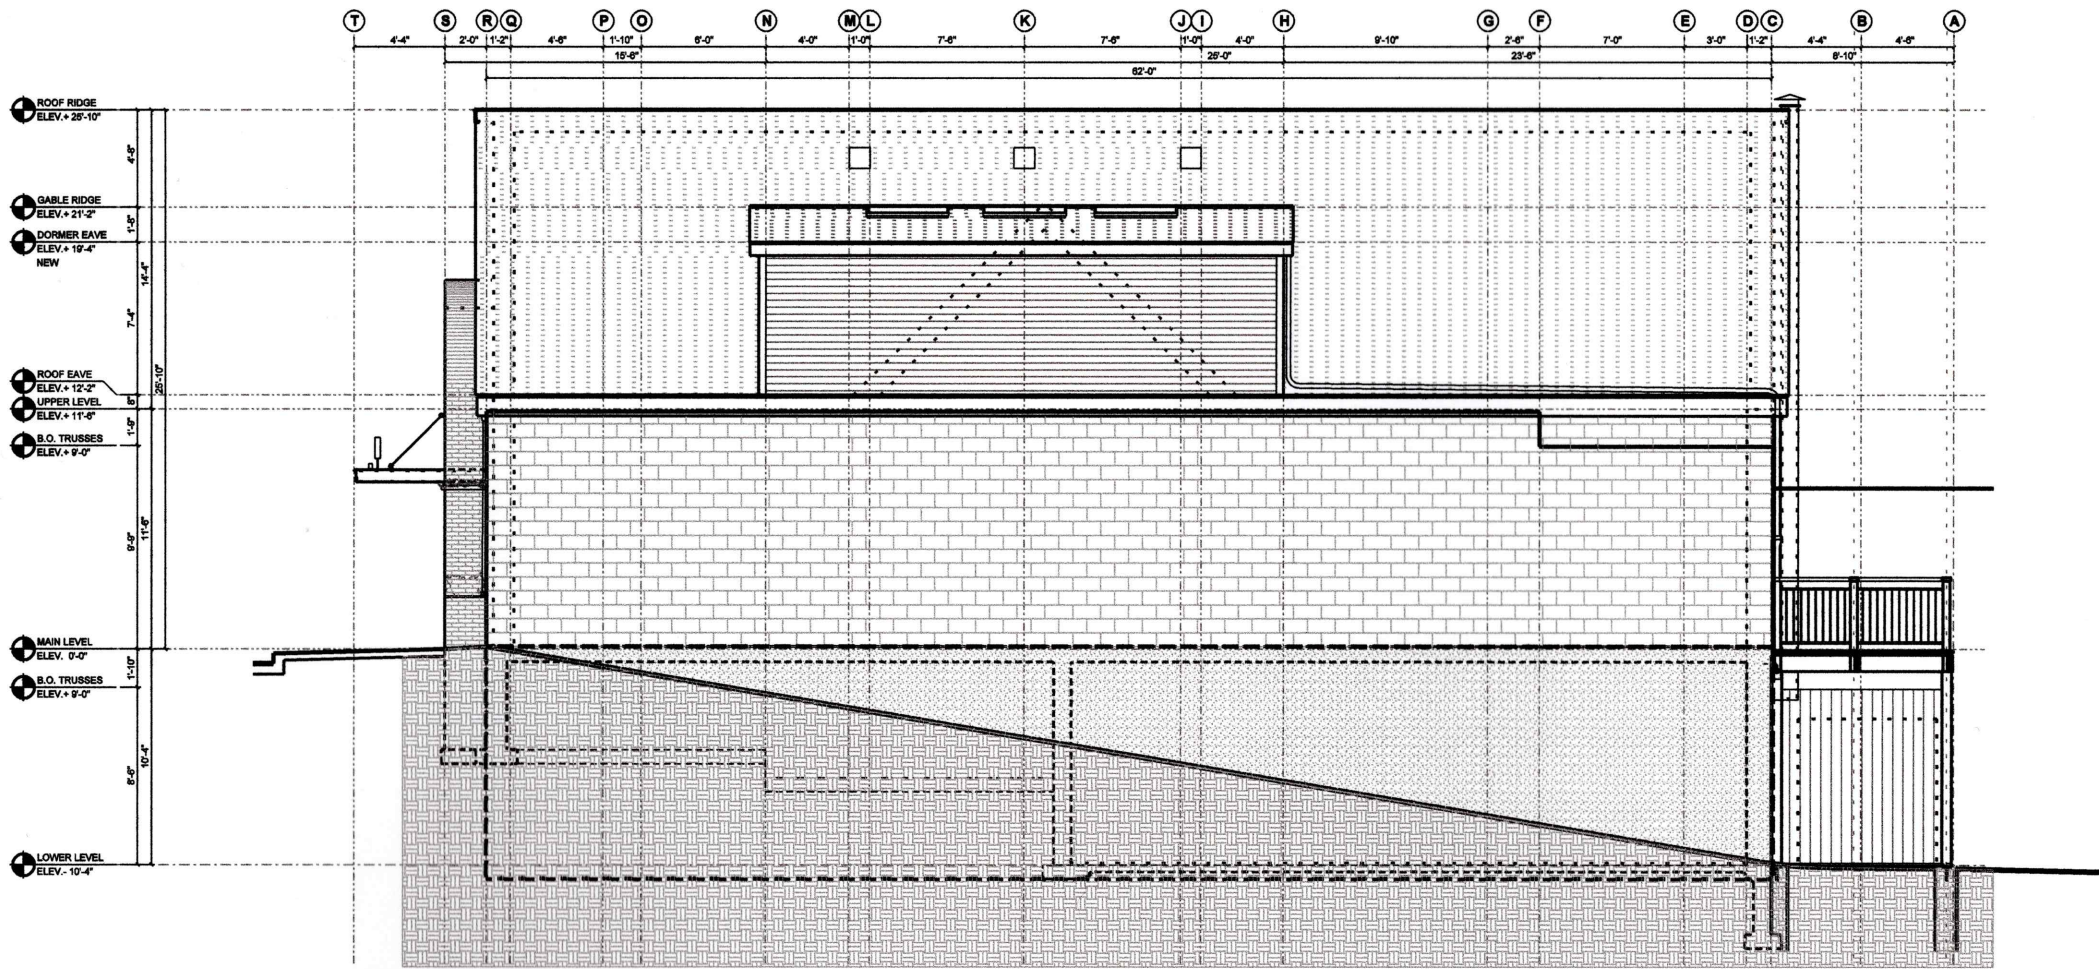

1 EXTERIOR ELEVATION - WEST SIDE
SCALE: 3/16" = 1'-0"