



ALL LAYOUT GRID DIMENSIONS ARE TO FACE OF FRAMING UNLESS OTHERWISE NOTED
FIELD VERIFY ALL LAYOUT DIMENSIONS AND COORDINATE AMONG TRADES
* DO NOT SCALE DRAWINGS *
CONTACT ARCHITECT FOR WRITTEN DIMENSIONS

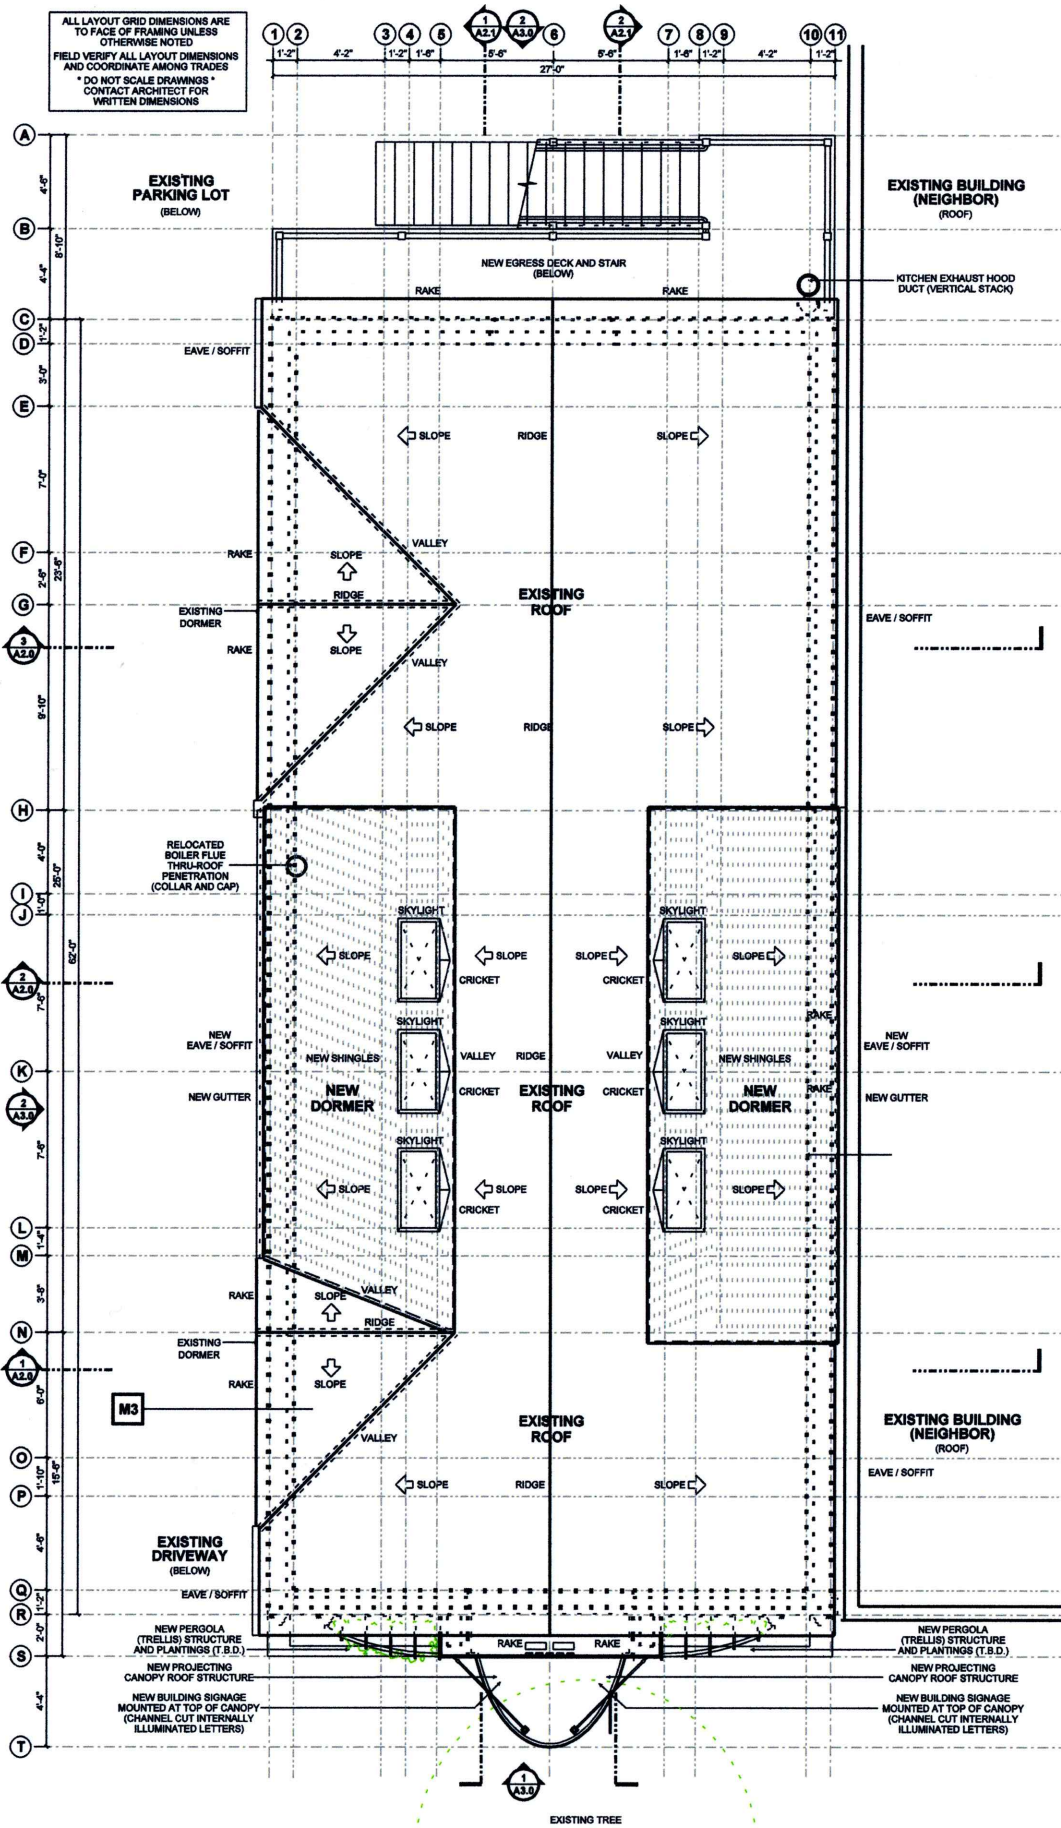

2 ARCHITECTURAL FLOOR PLAN - ROOF LEVEL
SCALE: 1/4" = 1'-0"

2401-PL-R.DGN

ALL LAYOUT GRID DIMENSIONS ARE TO FACE OF FRAMING UNLESS OTHERWISE NOTED
FIELD VERIFY ALL LAYOUT DIMENSIONS AND COORDINATE AMONG TRADES
* DO NOT SCALE DRAWINGS *
CONTACT ARCHITECT FOR WRITTEN DIMENSIONS

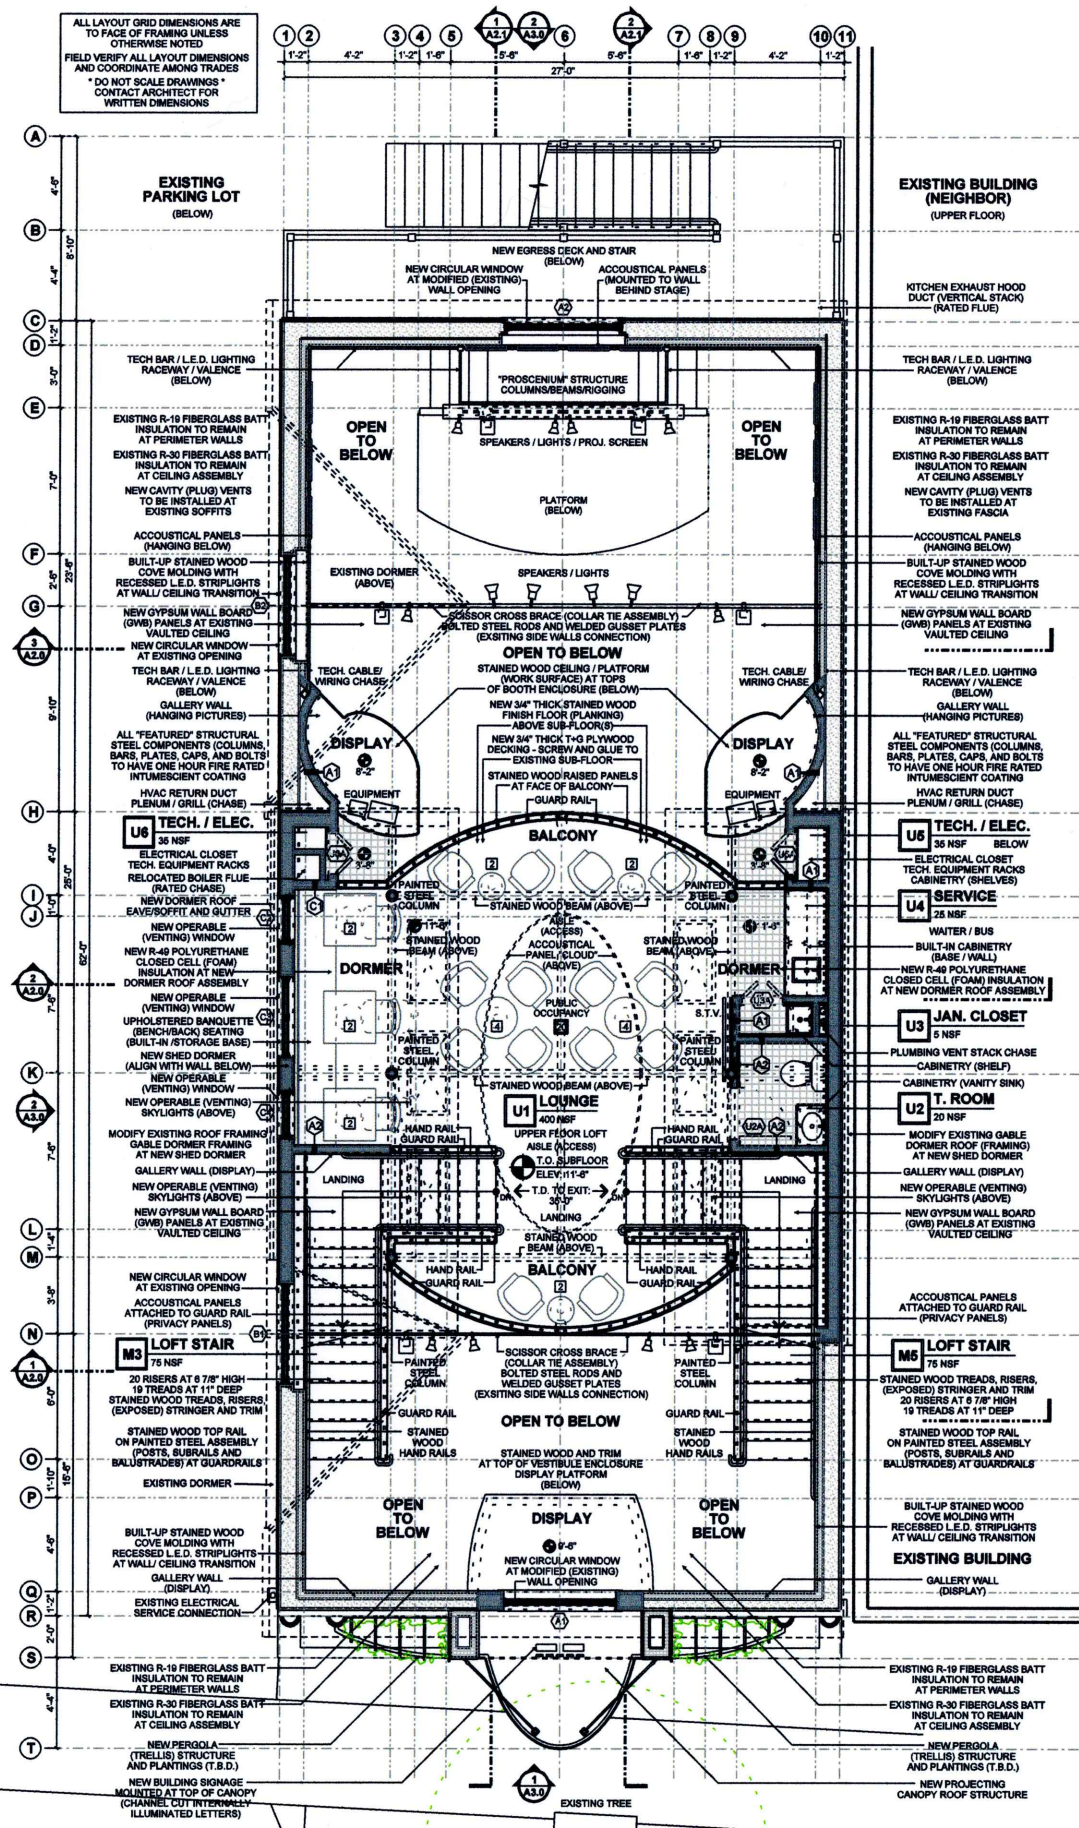

1 ARCHITECTURAL FLOOR PLAN - UPPER LEVEL
SCALE: 1/4" = 1'-0"

2401-PL-U.DGN



Restaurant, Bar and Performance Space


Modifications and Additions to Existing Building

130 Grand Street
Croton-on-Hudson, New York
10520

License Number - 023798
THIS DOCUMENT, THE IDEAS AND DESIGNS INCORPORATED HEREIN ARE AN INSTRUMENT OF PROFESSIONAL SERVICE GOVERNED BY NEW YORK STATE EDUCATIONAL LAW. IT IS THE PROPERTY OF CBDB ARCHITECTURE AND MAY NOT BE USED OR ALTERED IN ANY WAY WITHOUT WRITTEN CONSENT OF THE ARCHITECT

N.Y.S. Registered Architect

cbdb architecture
christopher borchardt design build

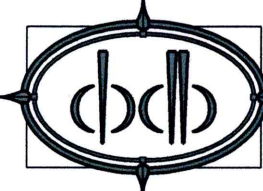

205 Furnace Dock Road
Cortlandt Manor, New York
10567

914.734.8268
cbdbnyc @ outlook.com

ISSUE	DESCRIPTION	DATE
1	Pricing Set	6.15.24
2	Permit Application	8.05.24
3		
4		
5		

Copyright cdb 2024
ALL RIGHTS RESERVED

Section: 79.5 Block: 1 Lot: 57

Project Number 24.01
5.August.2024

5 of 20

UPPER AND ROOF LEVEL FLOORPLANS

A1.1