



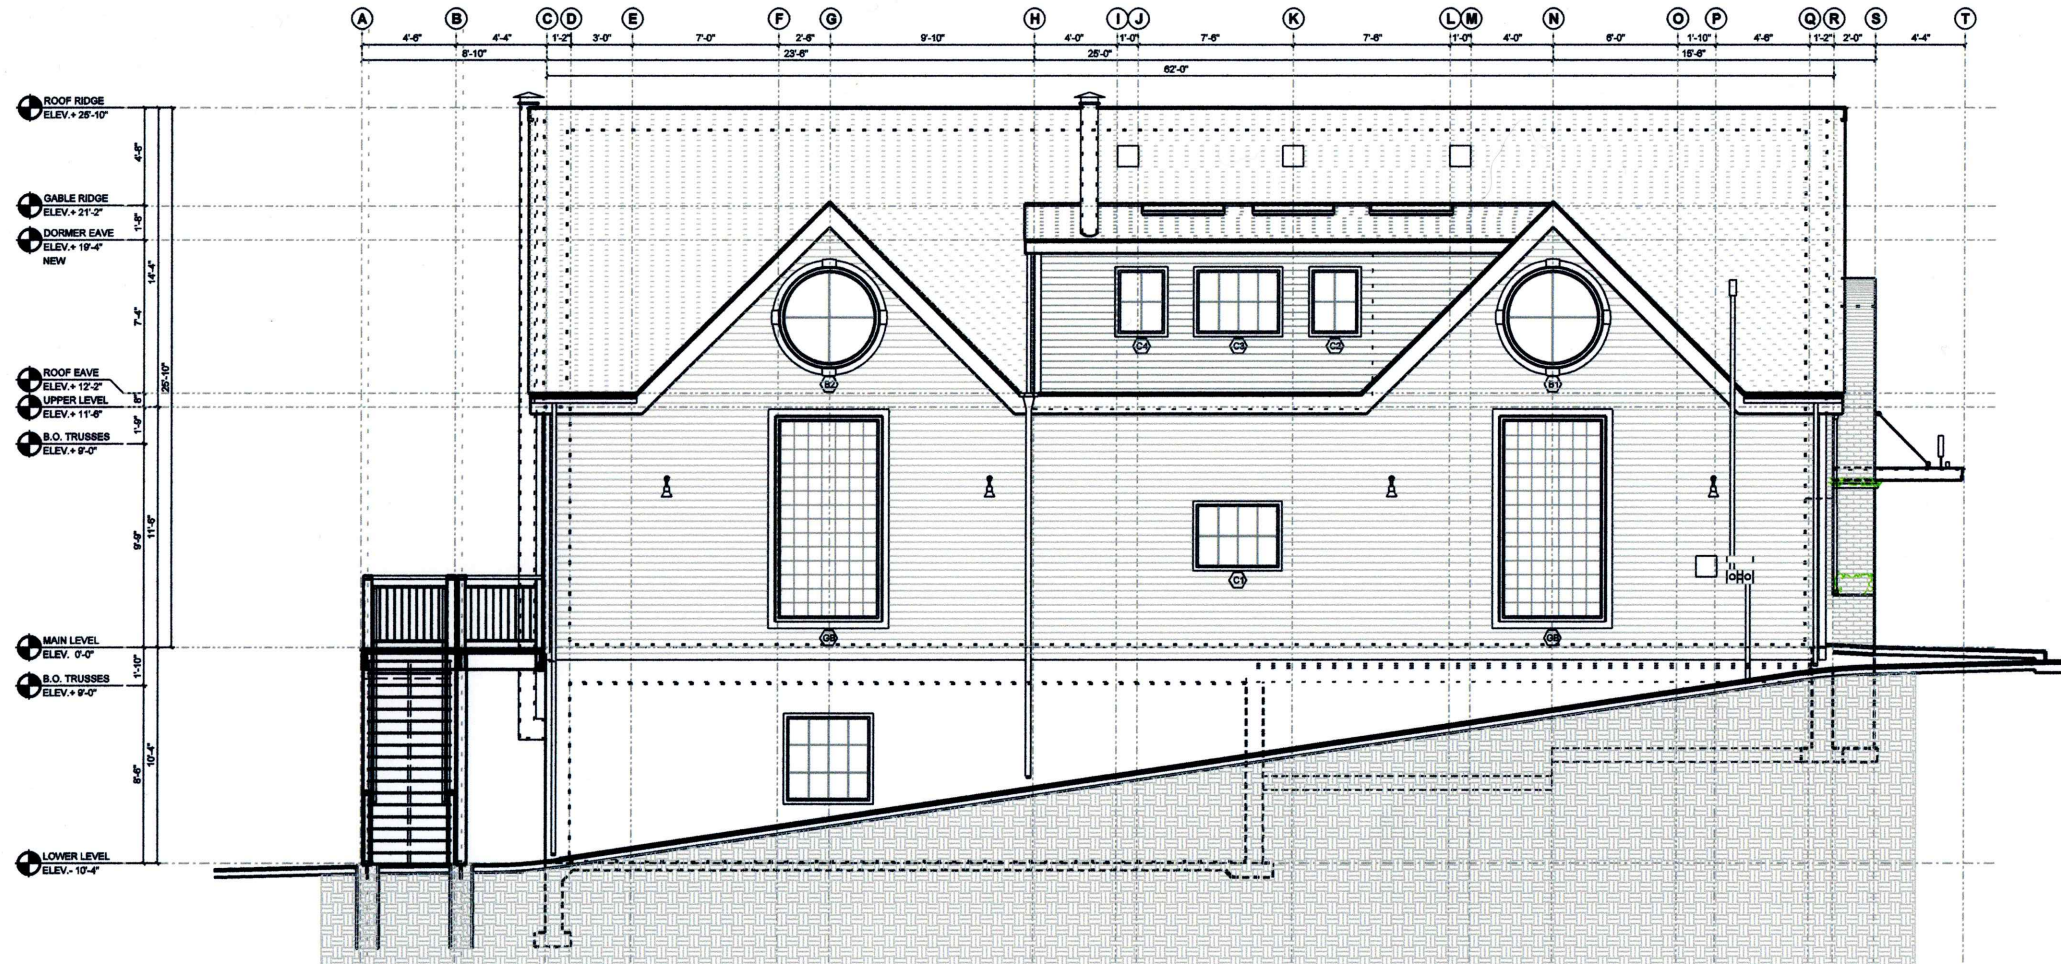

3 EXTERIOR ELEVATION - SIDE


SCALE: 3/16" = 1'-0"

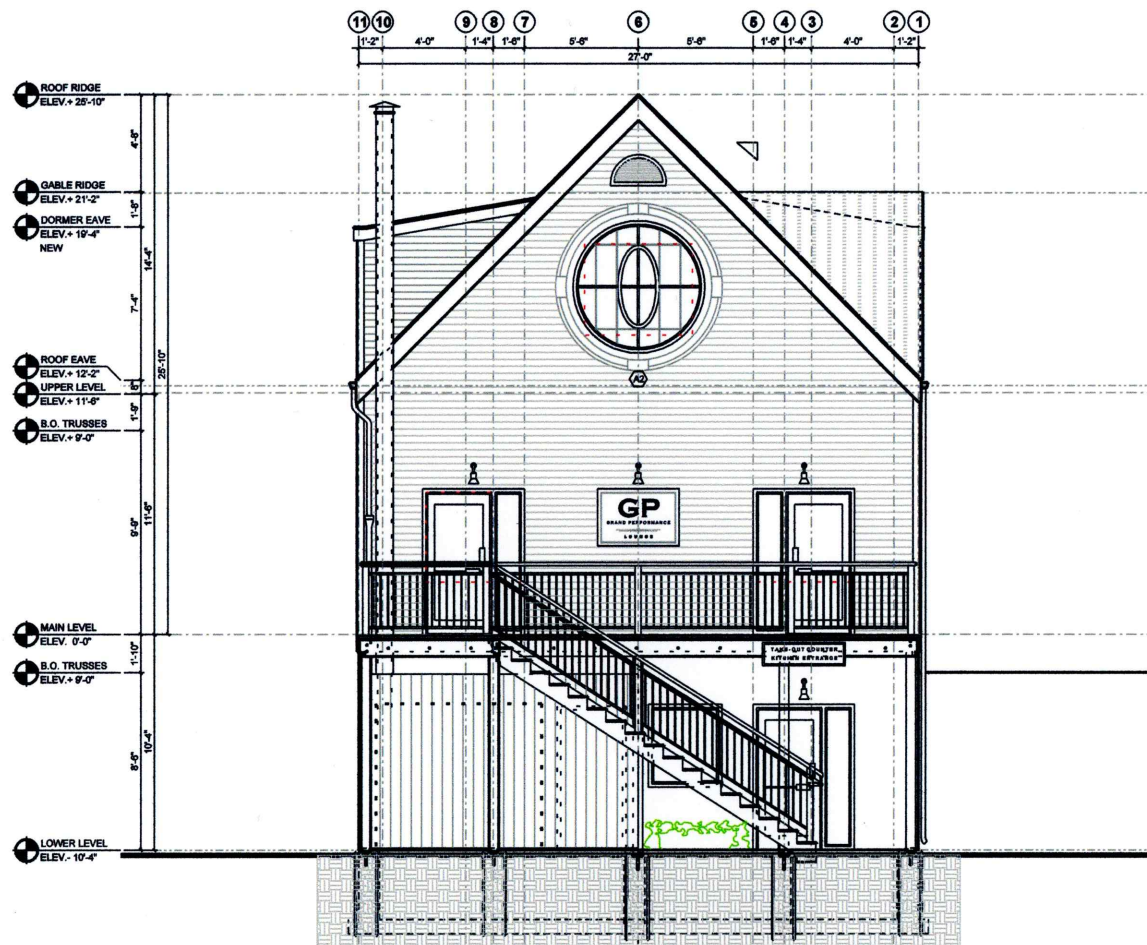

2 EXTERIOR ELEVATION - BACK

SCALE: 3/16" = 1'-0"

2401-SECT.DGN

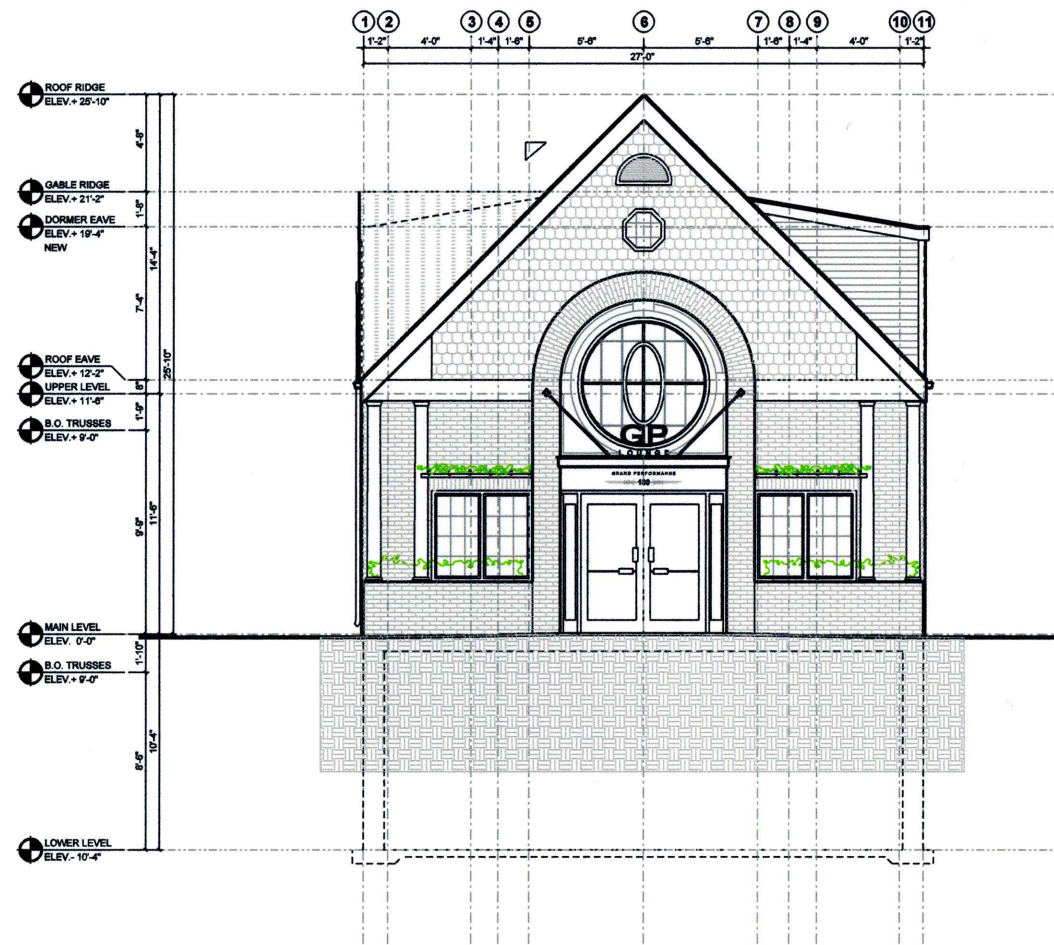

1 EXTERIOR ELEVATION - FRONT

SCALE: 3/16" = 1'-0"

2401-SECT.DGN

2401-SECT.DGN



Restaurant, Bar and Performance Space

Modifications and Additions to Existing Building


130 Grand Street
Croton-on-Hudson, New York 10520



License Number - 023798
THIS DOCUMENT, THE IDEAS AND DESIGNS INCORPORATED HEREIN ARE AN INSTRUMENT OF PROFESSIONAL SERVICE GOVERNED BY NEW YORK STATE EDUCATIONAL LAW. IT IS THE PROPERTY OF CBDB ARCHITECTURE AND MAY NOT BE USED OR ALTERED IN ANY WAY WITHOUT WRITTEN CONSENT OF THE ARCHITECT

N.Y.S. Registered Architect

cbdb architecture
christopher borchardt design build

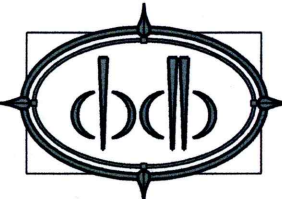

205 Furnace Dock Road
Cortlandt Manor, New York 10567

914.734.8268
cbdbnyc@outlook.com

ISSUE	DESCRIPTION	DATE
1	Pricing Set	6.15.24
2	Permit Application	8.05.24
3		
4		
5		

Copyright cdbb 2024
ALL RIGHTS RESERVED

Section: 79.5 Block: 1 Lot: 57

Project Number 24.01
5.August.2024

9 of 20

EXTERIOR ELEVATIONS AND DETAILS
A3.0