


PROPOSED FLOOR PLAN 1/8"=1'-0"




PHOTO #1 NTS

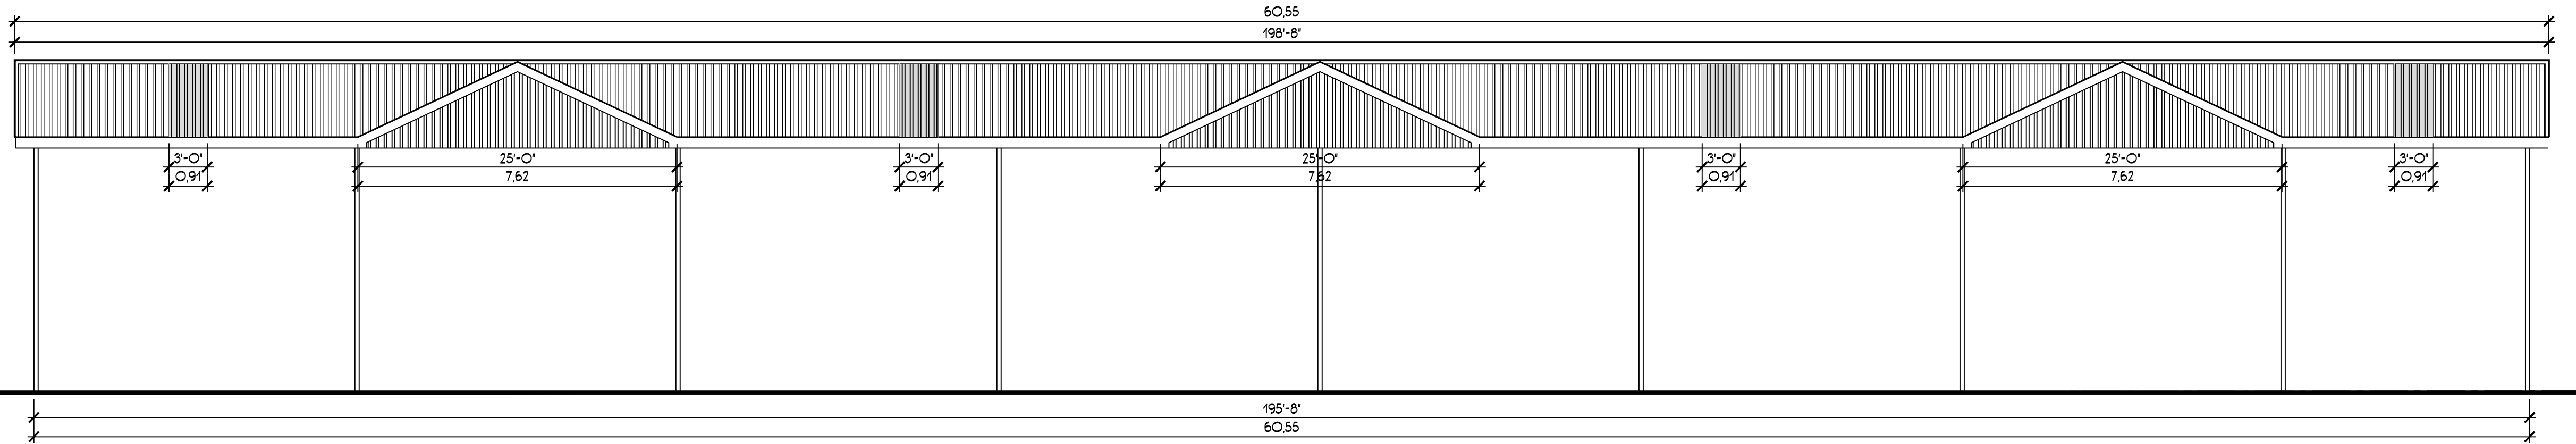

PROPOSED FRONT ELEVATION 1/8"=1'-0"



PHOTO #2 NTS

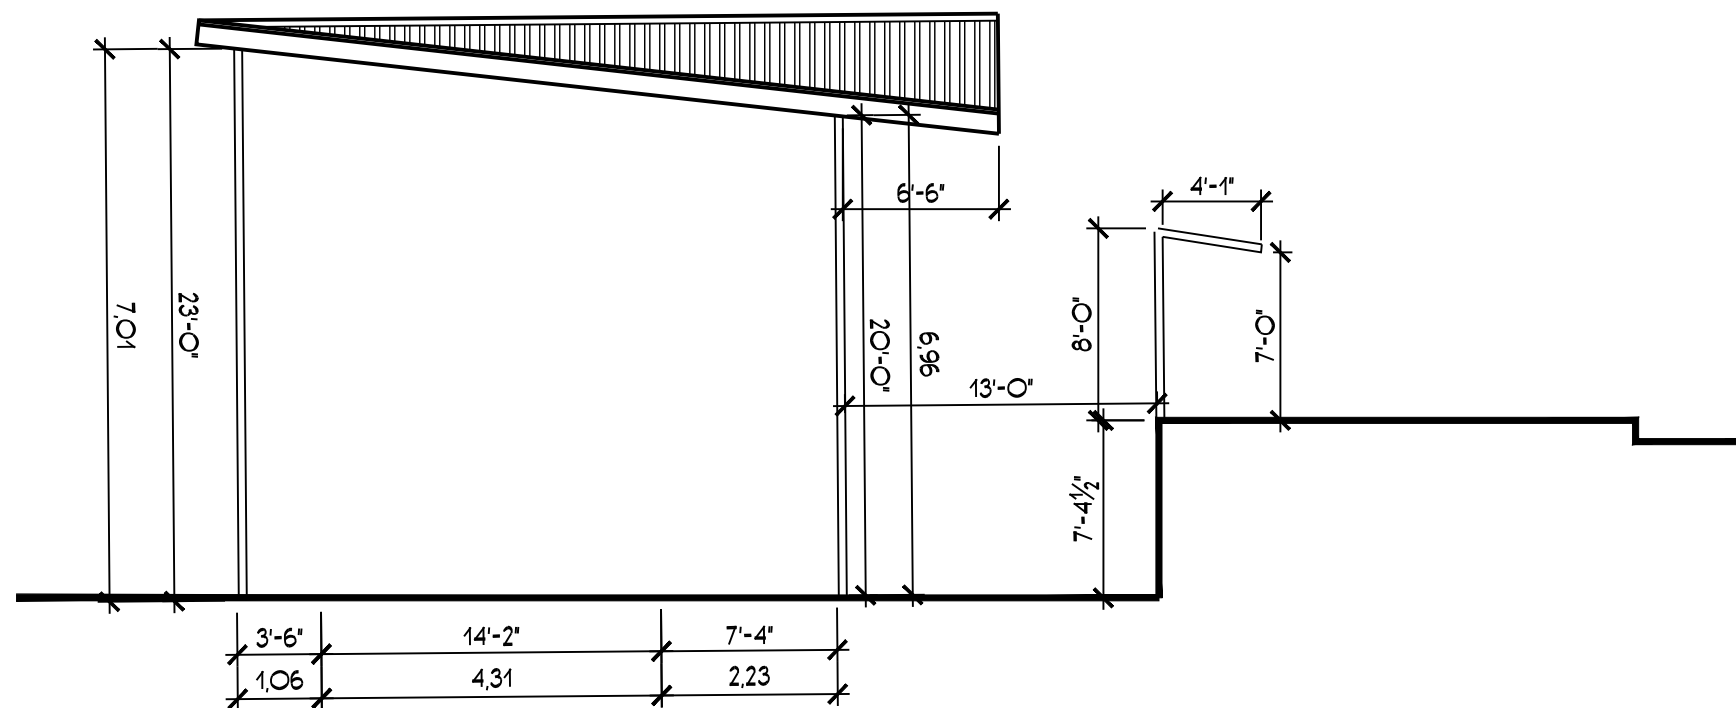

PROPOSED RIGHT SIDE ELEVATION 1/4"=1'-0"



PROPOSED RENDERING #1 N.T.S.



PROPOSED RENDERING #2 N.T.S.



ARCHITECTURE - PLANNING

100 EXECUTIVE BLVD, SUITE 204
OSSINING, NY 10562
PHONE: (914) 944-3377
FAX: (866) 567-6240

JORGE B. HERNANDEZ R.A. A.I.A.
LICENSE NUMBER: 030424-1
CERTIFICATE NUMBER: 0973256
7 FIELDSTONE DRIVE
NEW FAIRFIELD, CONNECTICUT 06812-000

OWNER COMMENT	01/5/18	ARQ
OWNER COMMENT	2/28/18	ARQ
PB COMMENTS	3/23/18	ARQ
PB COMMENTS	4/10/18	ARQ
OWNER COMMENT	6/04/18	ARQ
COORDINATION	09/05/19	ARQ
COORDINATION	12/11/19	ARQ
COORDINATION	1/31/20	ARQ
COORDINATION	2/11/20	ARQ
AS-BUILT	3/31/20	ARQ
COORDINATION	6/3/20	ARQ

DRAWING TITLE:

PROPOSED METAL
RACK & RENDERING

PROJECT:

PEDRO RUSTICA
AMENDED SITE PLAN

PROJECT ADDRESS:

1360 ALBANY POST RD.
CROTON ON HUDSON
N.Y. 10520

DOB EXAMINER SIGNATURE:

DOB BSCAN STICKER:

SEAL & SIGNATURE



DATE:	08/23/2019	DWG. NO:	A-7
PROJECT NO:	19091	CAD FILE NO:	14 OF 14
DRAWING BY:	ARQ		
CHECKED BY:	JBH		