

368
SOUTH
RIVERSIDE
AVENUE
CROTON ON HUDSON
NEW YORK

ADDITION &
ALTERATIONS
SBL# 79.13-1-71

IT IS A VIOLATION OF THE LAW
FOR ANY PERSON, UNLESS
ACTING UNDER THE DIRECTION
OF THE LICENSED ARCHITECT
TO ALTER AN ITEM ON THE
DRAWINGS BEARING THE SEAL
AND SIGNATURE OF THE
THE LICENSED ARCHITECT
OF RECORD

JOHN POWER
ARCHITECT
24 VAN WYCK STREET
CROTON ON HUDSON NY 10520
914 . 271 . 3221
john@johnpowerarchitect.com

ZBA SUBMIT. 4/1/25
SCHEM. DESIGN 3/24/25
SCHEM. DESIGN 3/20/25


No. Revisions Date
PROJECT START 3/12/25
Drawing Title


PROPOSED
FIRST FLOOR PLAN

Drawn by JJP Checked by JJP
Project No. 202503 5/16" = 1'-0"
Drawing No.

A-2

27'-6"

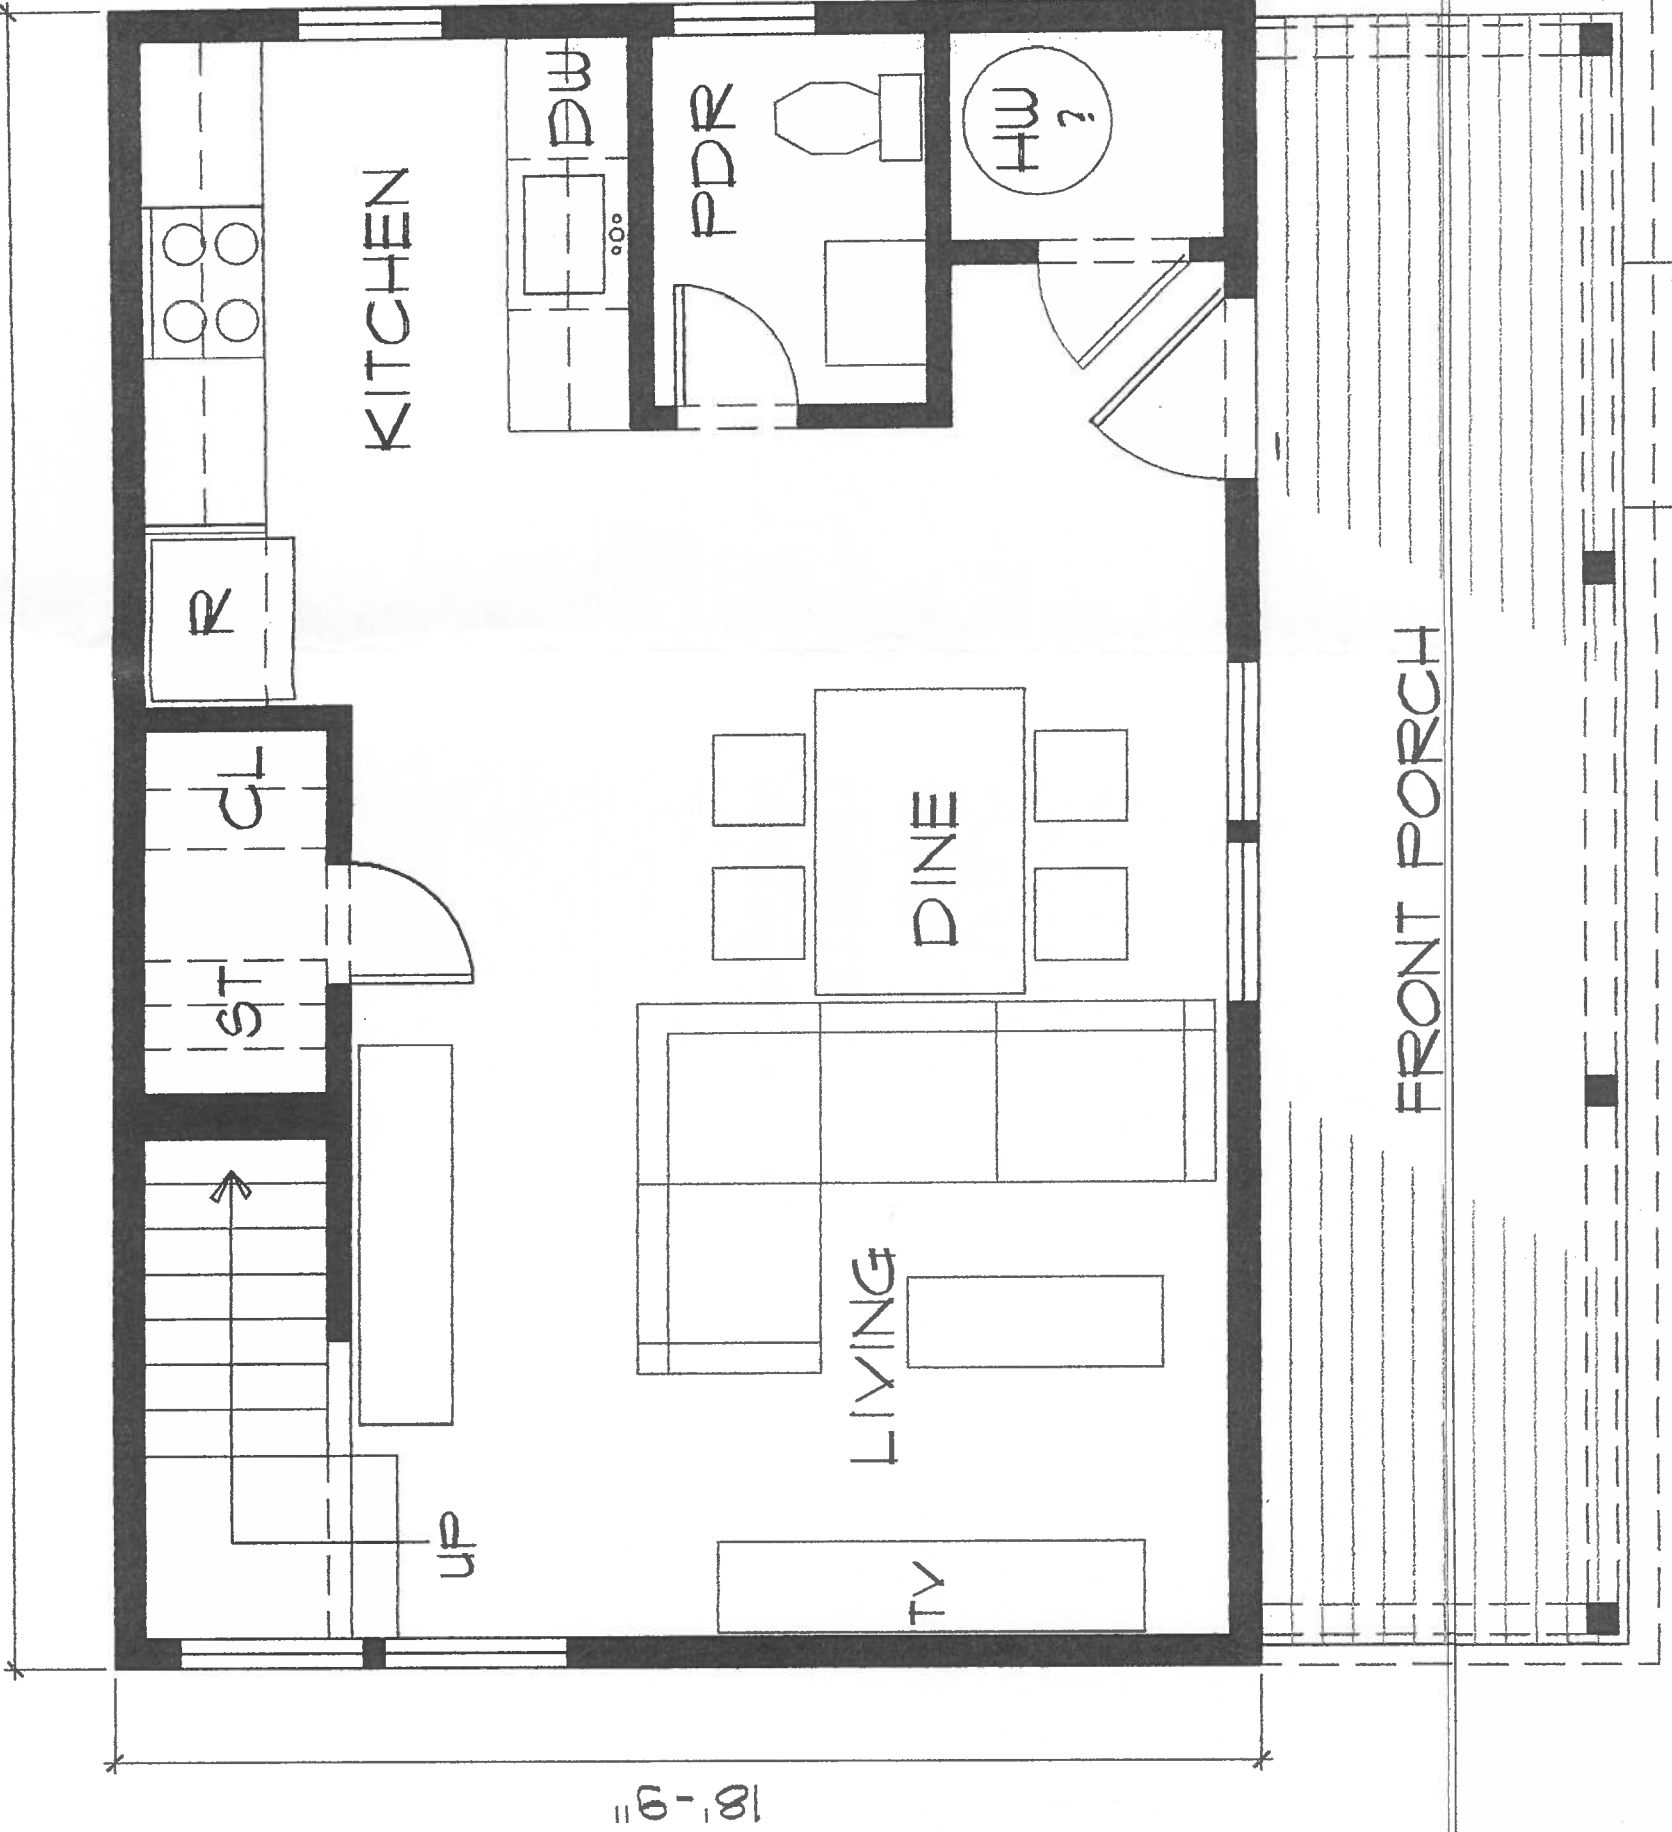

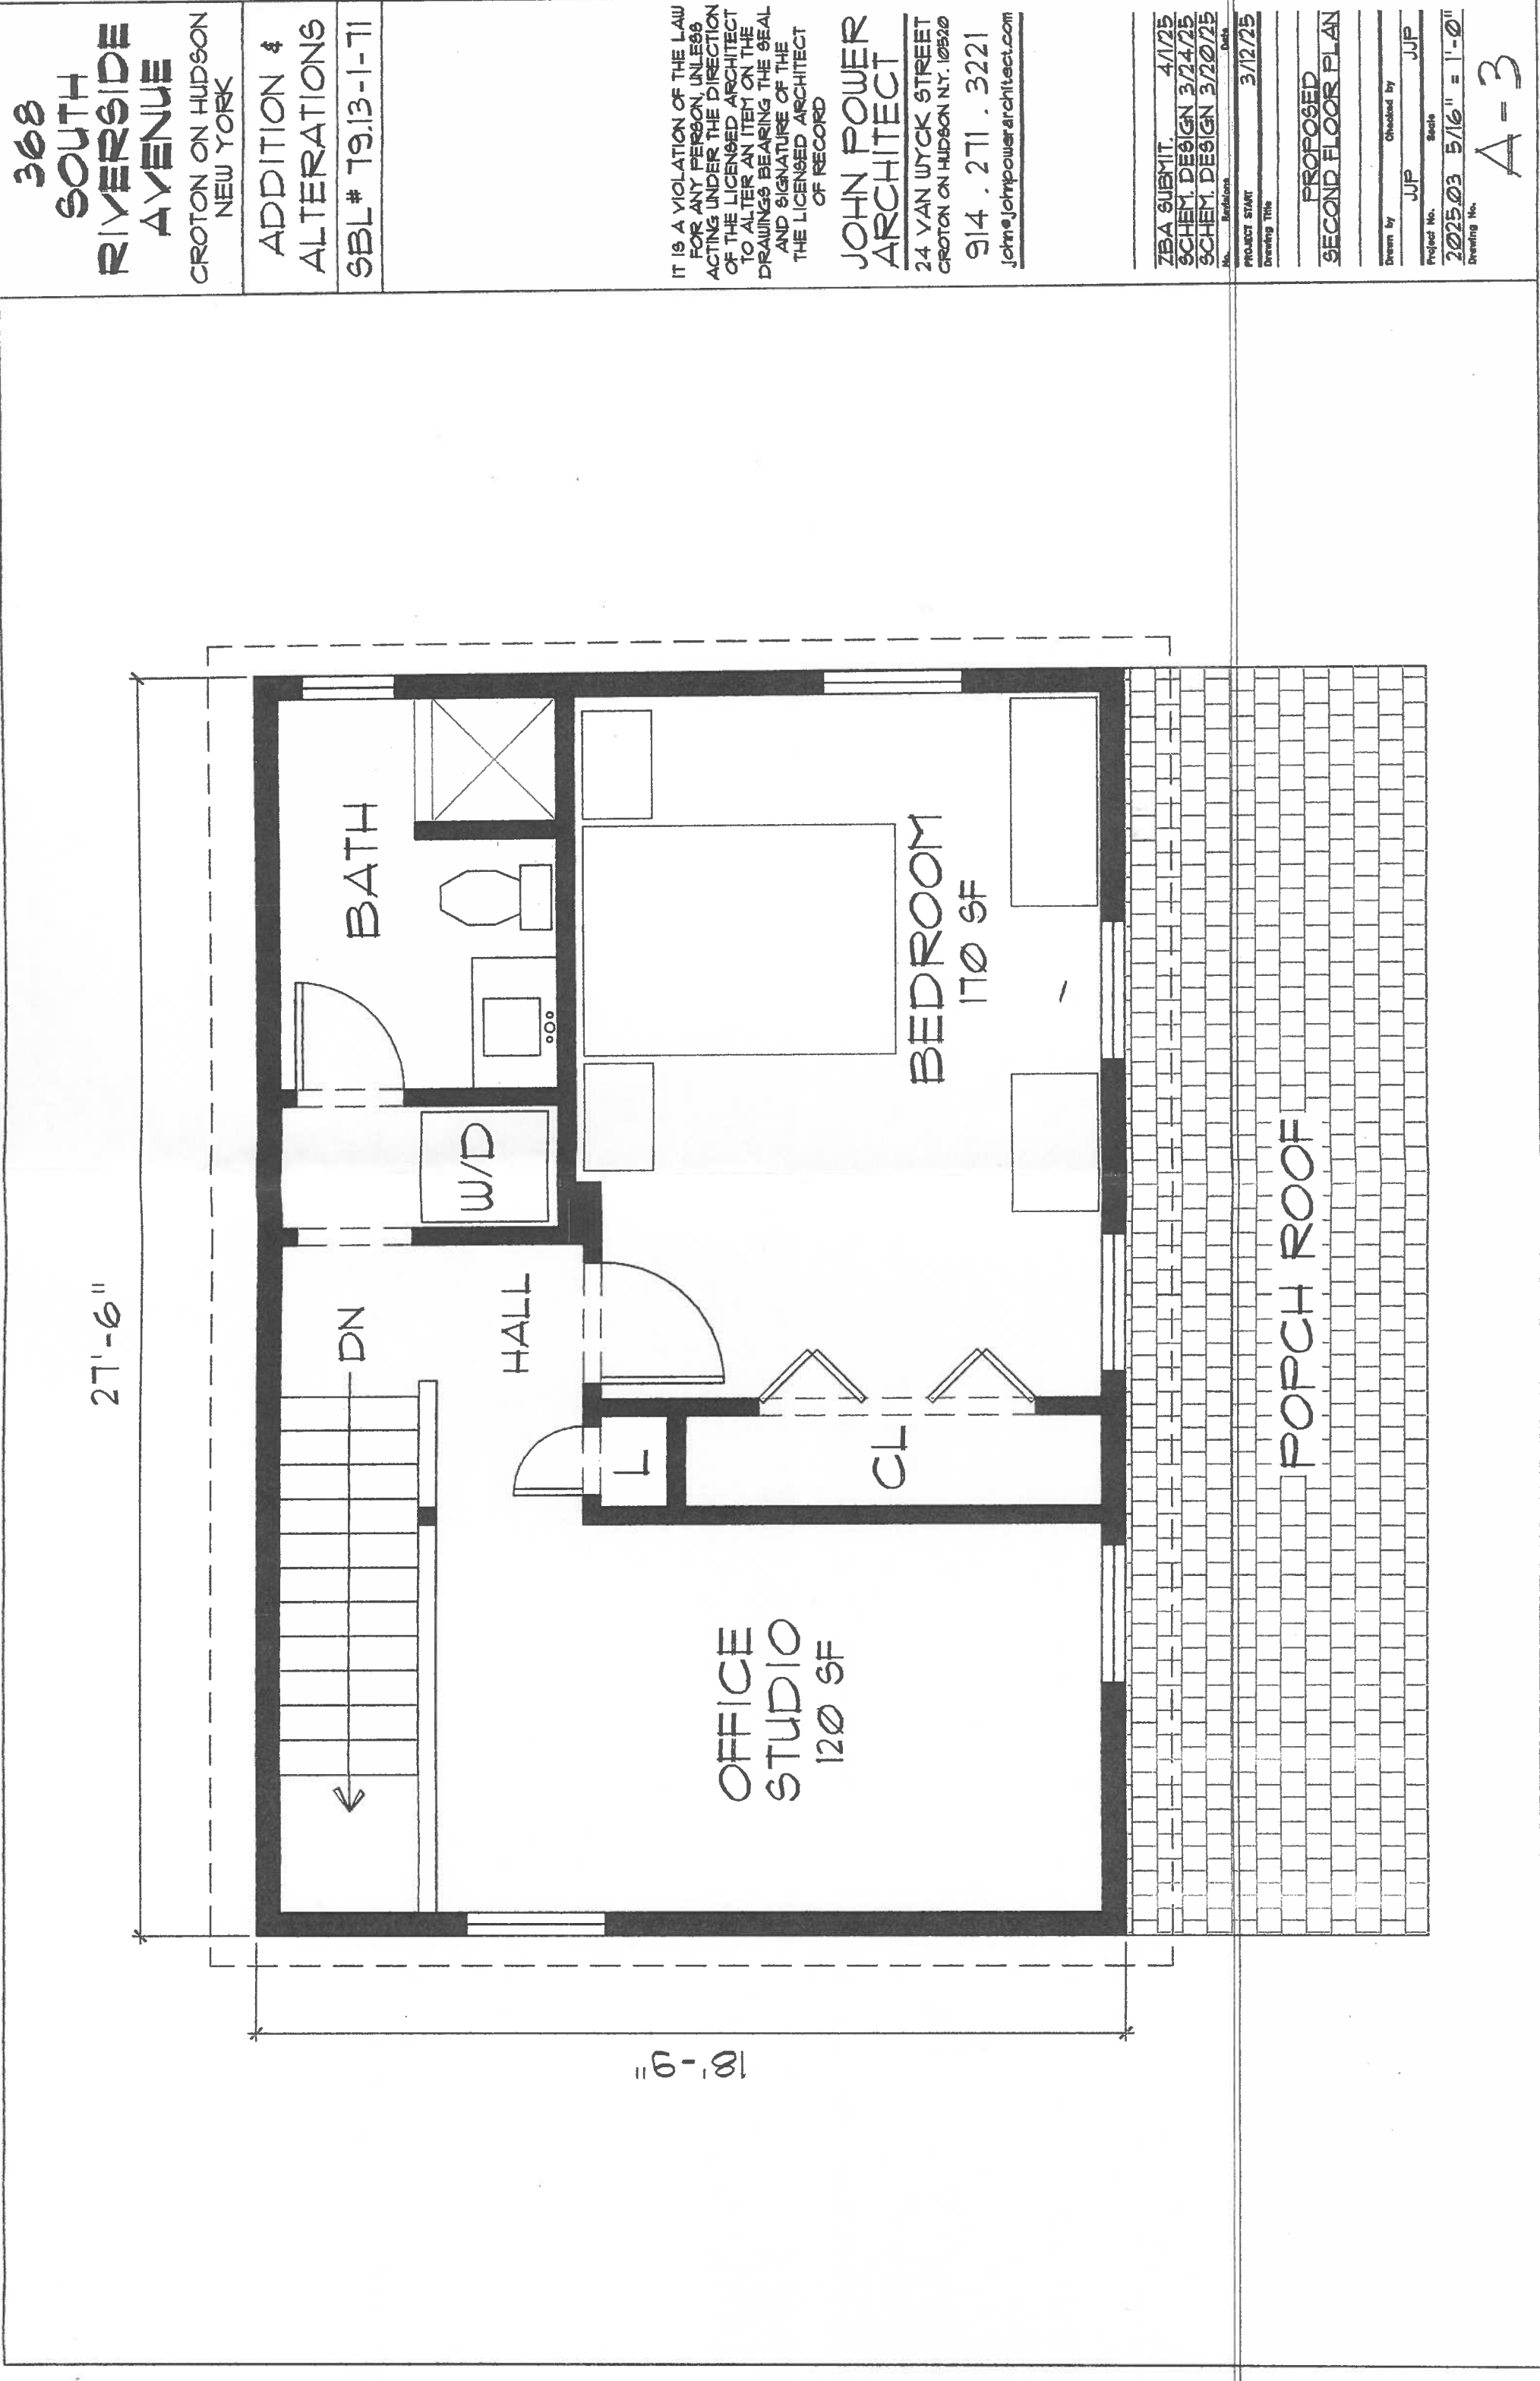

368
SOUTH
RIVERSIDE
AVENUE
CROTON ON HUDSON
NEW YORK

ADDITION &
ALTERATIONS
SBL# T9.13-1-T1

IT IS A VIOLATION OF THE LAW
FOR ANY PERSON, UNLESS
ACTING UNDER THE DIRECTION
OF THE LICENSED ARCHITECT
TO ALTER AN ITEM ON THE
DRAWINGS BEARING THE SEAL
AND SIGNATURE OF THE
THE LICENSED ARCHITECT
OF RECORD
JOHN POWER
ARCHITECT
24 VAN WYCK STREET
CROTON ON HUDSON N.Y. 10520
914 . 271 . 3221
john@johnpowerarchitect.com

ZBA SUBMIT. 4/1/25
SCHEM. DESIGN 3/24/25
SCHEM. DESIGN 3/20/25
PROJECT START 3/12/25
Drawing Title

PROPOSED
SECOND FLOOR PLAN
Drawn by JJP Checked by JJP
Project No. 202503 5/16" = 1'-0"
Drawing No. A-3

368
SOUTH
RIVERSIDE
AVENUE
CROTON ON HUDSON
NEW YORK

ADDITION &
ALTERATIONS
SBL# 79.13-1-71

IT IS A VIOLATION OF THE LAW
FOR ANY PERSON, UNLESS
ACTING UNDER THE DIRECTION
OF THE LICENSED ARCHITECT
TO ALTER AN ITEM ON THE
DRAWINGS BEARING THE SEAL
AND SIGNATURE OF THE
THE LICENSED ARCHITECT
OF RECORD

JOHN POWER
ARCHITECT
24 VAN UYCK STREET
CROTON ON HUDSON N.Y. 10510
914 . 271 . 3221
john@johnpowerarchitect.com


ZBA SUBMIT 4/1/25
SCHEM. DESIGN 3/24/25
SCHEM. DESIGN 3/20/25

PROJECT START 3/12/25
DRAWING TITLE


PROPOSED
ELEVATIONS

DRAWN BY JJP CHECKED BY JJP
PROJECT NO. 202503 SCALE NT9
DRAWING NO. NT9


A-4

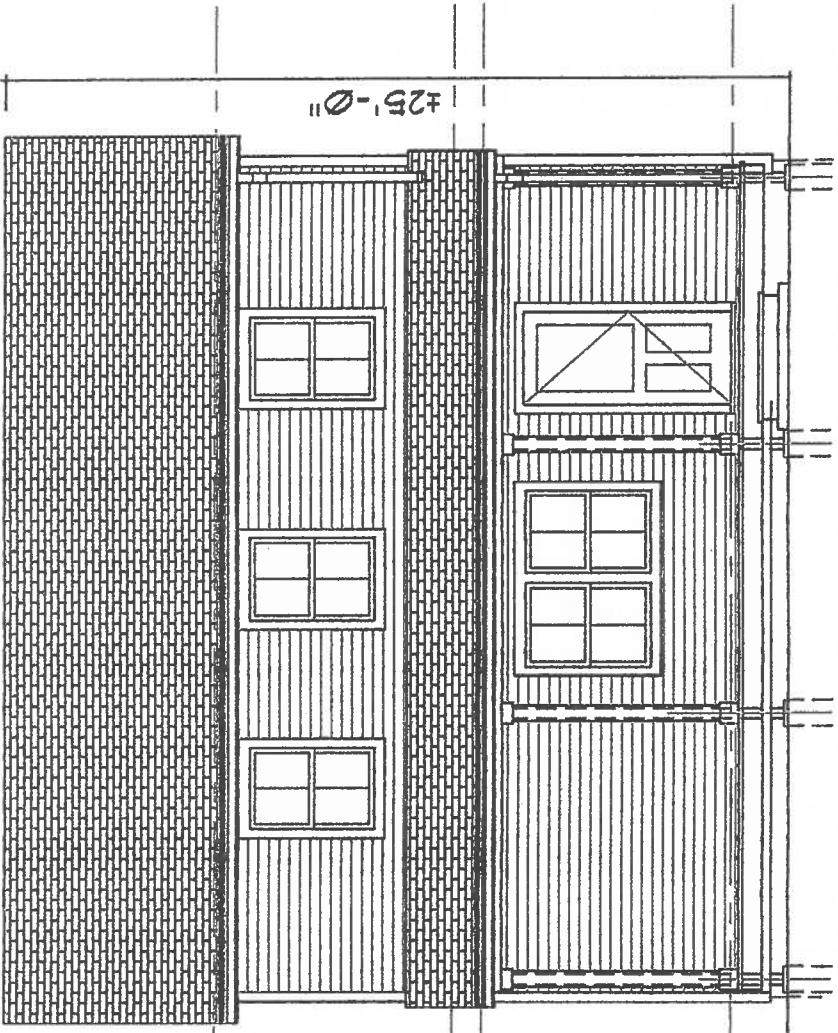


FRONT (EAST) ELEVATION

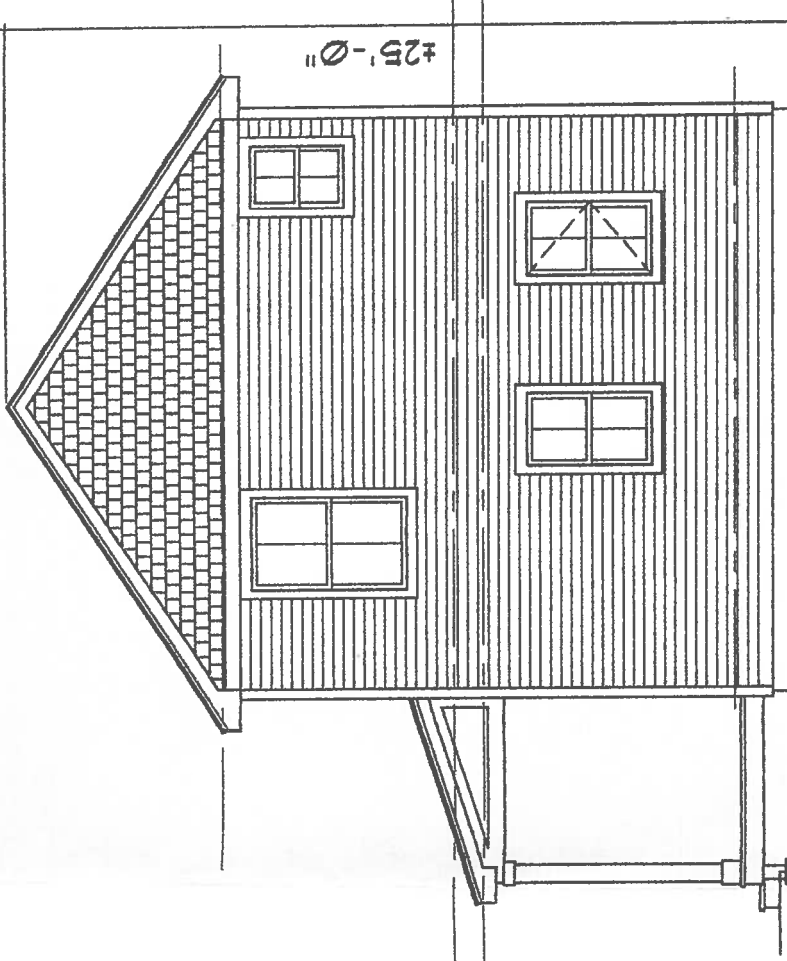

SIDE (NORTH) ELEVATION

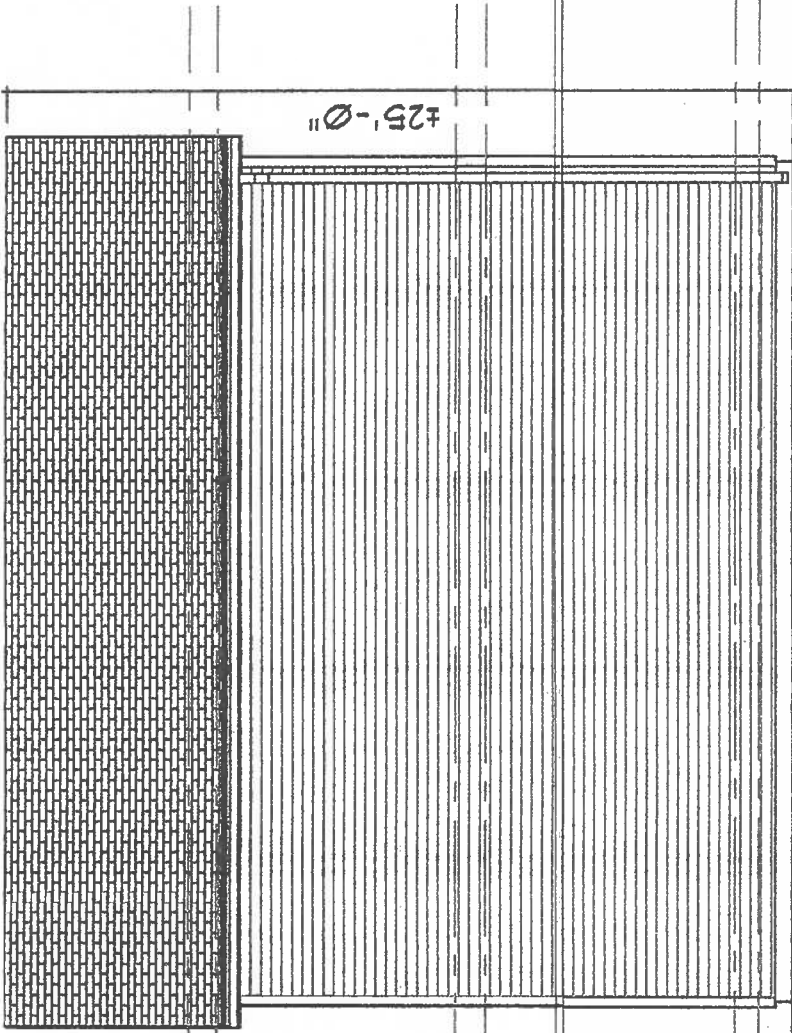

REAR (WEST) ELEVATION

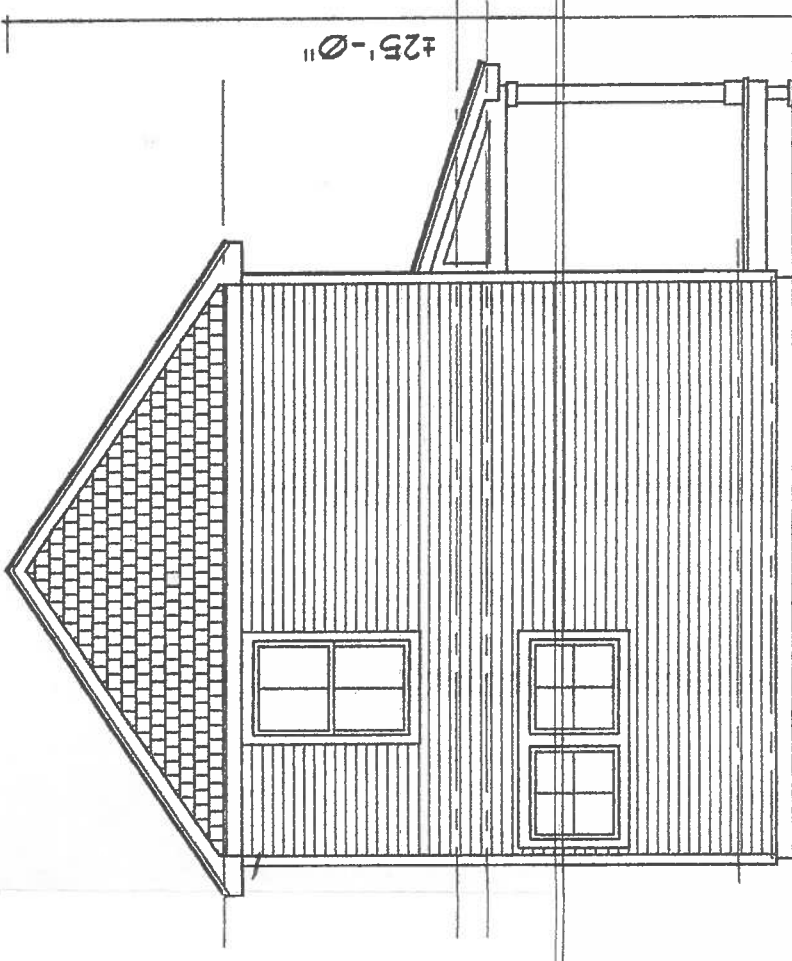

SIDE (SOUTH) ELEVATION