


SITE ADDRESS:
173 MAPLE STREET
CROTON-ON-HUDSON, NY 10520

PROJECT INDEX	
SITE ADDRESS:	173 MAPLE STREET CROTON-ON-HUDSON, NY 10520
COUNTY:	WESTCHESTER
PROPERTY OWNER:	ROSA PATINO 173 MAPLE ST CROTON-ON-HUDSON, NY 10520
STRUCTURE TYPE:	RESIDENCE
LATITUDE: (NAD 83)	41.210881° N
LONGITUDE: (NAD 83)	73.879978° W
GRADE ELEVATION:	133'± AMSL (PER GOOGLE)
MUNICIPALITY:	VILLAGE OF CROTON-ON-HUDSON
SECTION/BLOCK/LOT:	68.17/4/34
ZONING DISTRICT:	RB/TWO FAMILY RESIDENCE

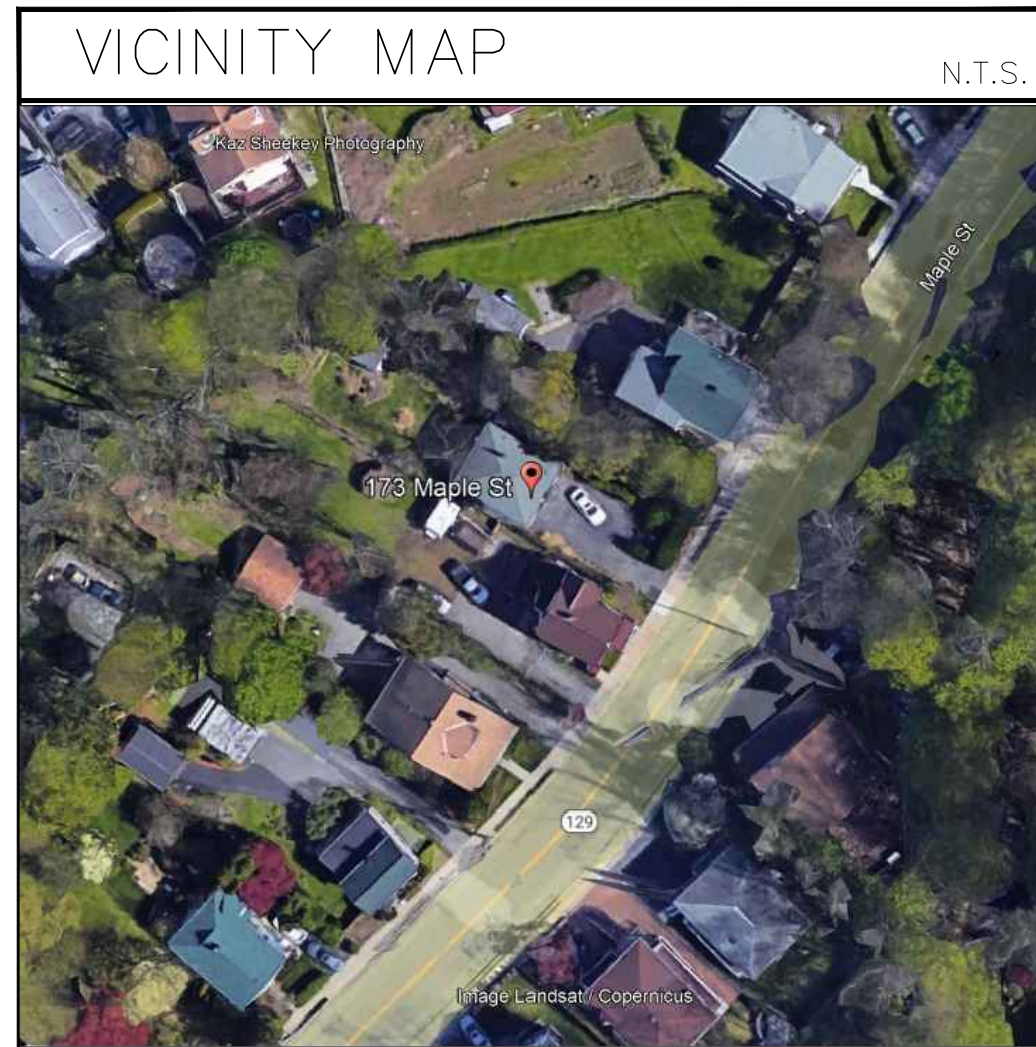

SHEET INDEX			
SHEET NO.	DESCRIPTION	REVISION NO.	REVISION DATE
T-001	TITLE SHEET	0	5/29/25
T-002	NOTES	0	5/29/25
C-001	PROPOSED SITE PLAN	0	5/29/25
A-100	FIRST FLOOR PLANS	0	5/29/25
A-101	PROPOSED FIRST FLOOR PLAN	0	5/29/25
A-102	PROPOSED SECOND FLOOR PLANS	0	5/29/25
A-103	PROPOSED SECOND FLOOR PLAN	0	5/29/25
A-104	PROPOSED COTTAGE LOOR PLAN	0	5/29/25
A-400	EXISTING FRONT ELEVATION	0	5/29/25
A-401	PROPOSED FRONT ELEVATION	0	5/29/25
A-402	EXISTING REAR ELEVATION	0	5/29/25
A-403	PROPOSED REAR ELEVATION	0	5/29/25
A-404	PROPOSED FRONT & SIDE ADU ELEVATION	0	5/29/25

THESE DRAWINGS ARE FORMATTED FOR 24"x36". OTHER SIZED VERSIONS ARE NOT PRINTED TO THE SCALE SHOWN. CONTRACTOR SHALL VERIFY ALL PLANS & EXISTING DIMENSIONS & CONDITIONS ON THE JOB SITE & SHALL IMMEDIATELY NOTIFY THE ENGINEER IN WRITING OF ANY DISCREPANCIES BEFORE PROCEEDING WITH THE WORK OR BE RESPONSIBLE FOR SAME.

COPIES OF THIS DOCUMENT WITHOUT A
FACSIMILE OF THE SIGNATURE & AN ORIGINAL
EMBOSSSED SEAL OR ORIGINAL STAMP IN
BLUE OR BLACK INK OF THE PROFESSIONAL
ENGINEER OR LAND SURVEYOR SHALL NOT
BE CONSIDERED VALID COPIES.

PROJECT NUMBER	DESIGNED BY
1001.PATINO	EI

[illegible]

PATINO
RESIDENCE
173 MAPLE STREET
CROTON ON HUDSON, NY

T-001

BULK REQUIREMENTS

VILLAGE OF CROTON-ON-HUDSON ZONING DISTRICT: RB			
	REQUIRED	EXISTING	PROPOSED
MIN. LOT AREA:	5,000 SQ. FT.	10, 085 SQ. FT	NO CHANGE
MIN. LOT WIDTH:	75 FT.	50 FT.	NO CHANGE
MIN. FRONT YARD:	20 FT.	63.12 FT.	NO CHANGE
MIN. SIDE YARD:	12 FT.	2.25 FT*.	NO CHANGE
BOTH. SIDE YARDS:	20 FT.	7.83 FT.	NO CHANGE
MIN. REAR YARD:	30 FT.	166 FT	NO CHANGE
MAX. BUILDING HEIGHT:	35 FT.	23.5 FT	NO CHANGE
BUILDING COVERAGE:	40%	10%	17%

*VARIANCE REQUIRED.

SURVEY BY T.C. MERRITTS LAND SURVEYORS, DATED 5/9/25.

PATINO RESIDENCE



PROFESSIONAL ENGINEER

PROJECT NUMBER
1001.PATINO

DESIGNED BY
EI

REV.	DATE	DESCRIPTION	DRAWN BY
1	04/15/25	FOR PERMIT	EI

ISSUED BY

DATE



ORIGINAL SIZE IN INCHES

SITE INFORMATION

PATINO RESIDENCE

173 MAPLE STREET


CROTON ON HUDSON, NY

SHEET TITLE

PROPOSED SITE PLAN

SHEET NUMBER



C-100

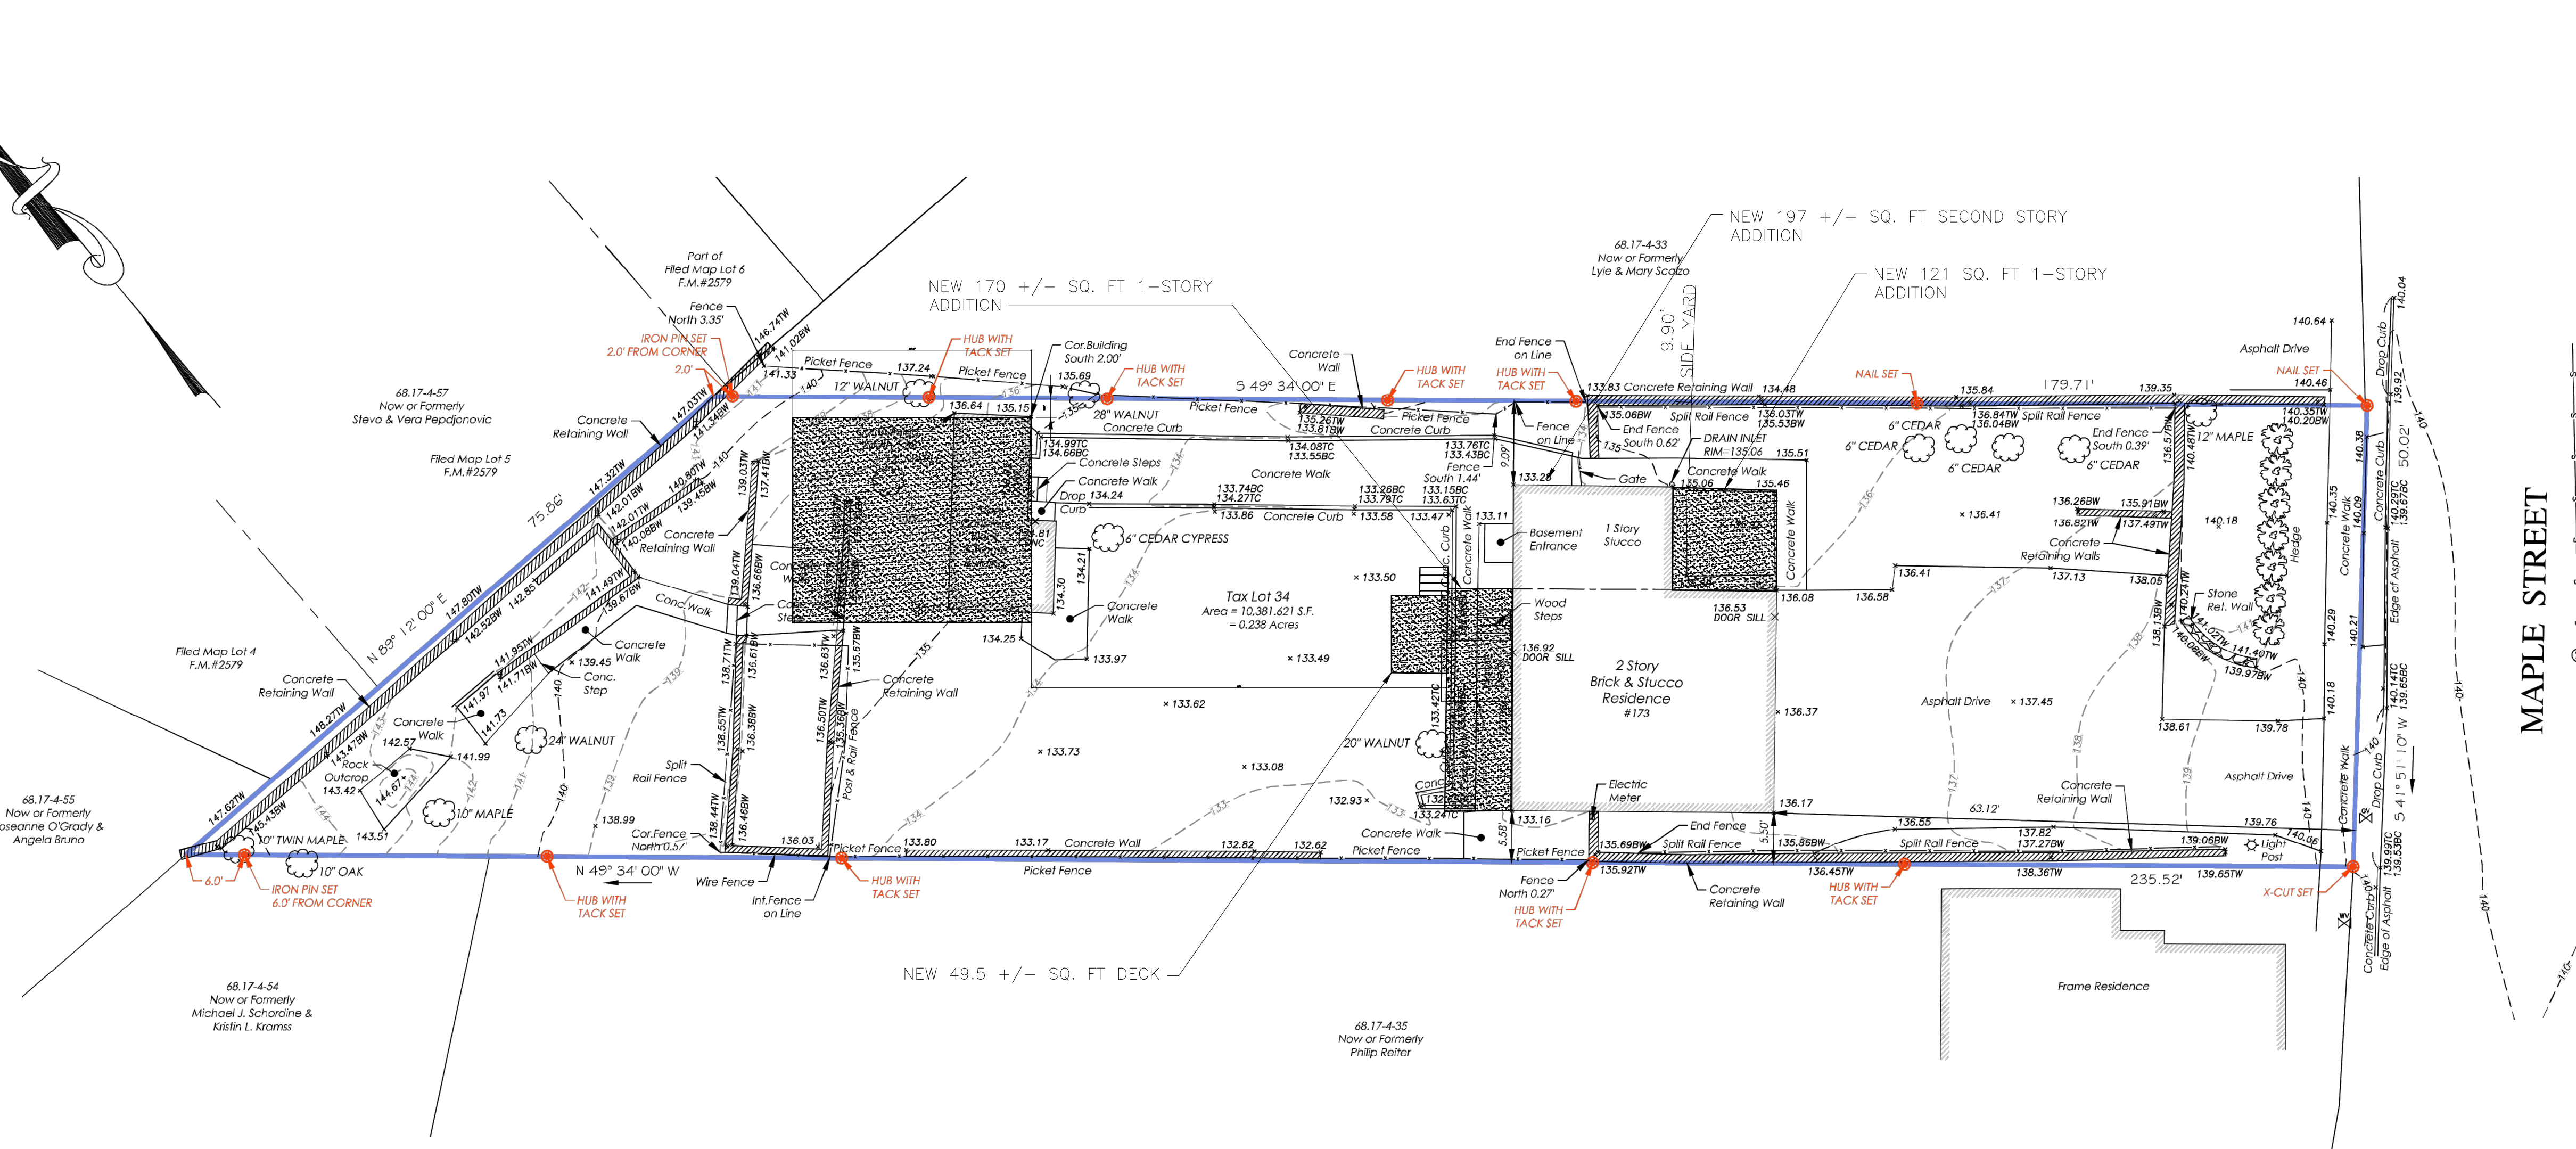


1 SITE PLAN
C-100 SCALE: 1"= 10'

UNAUTHORIZED ALTERATION OR ADDITIONS TO A DOCUMENT BEARING THE SEAL OF A LICENSED PROFESSIONAL ENGINEER OR LAND SURVEYOR IS A VIOLATION OF SECTION 7209 SUBSECTION 2 OF THE NEW YORK STATE EDUCATION LAW.

COPIES OF THIS DOCUMENT WITHOUT A FACSIMILE OF THE SIGNATURE & AN ORIGINAL EMBOSSED SEAL OR ORIGINAL STAMP IN BLUE OR BLACK INK OF THE PROFESSIONAL ENGINEER OR LAND SURVEYOR SHALL NOT BE CONSIDERED VALID COPIES.

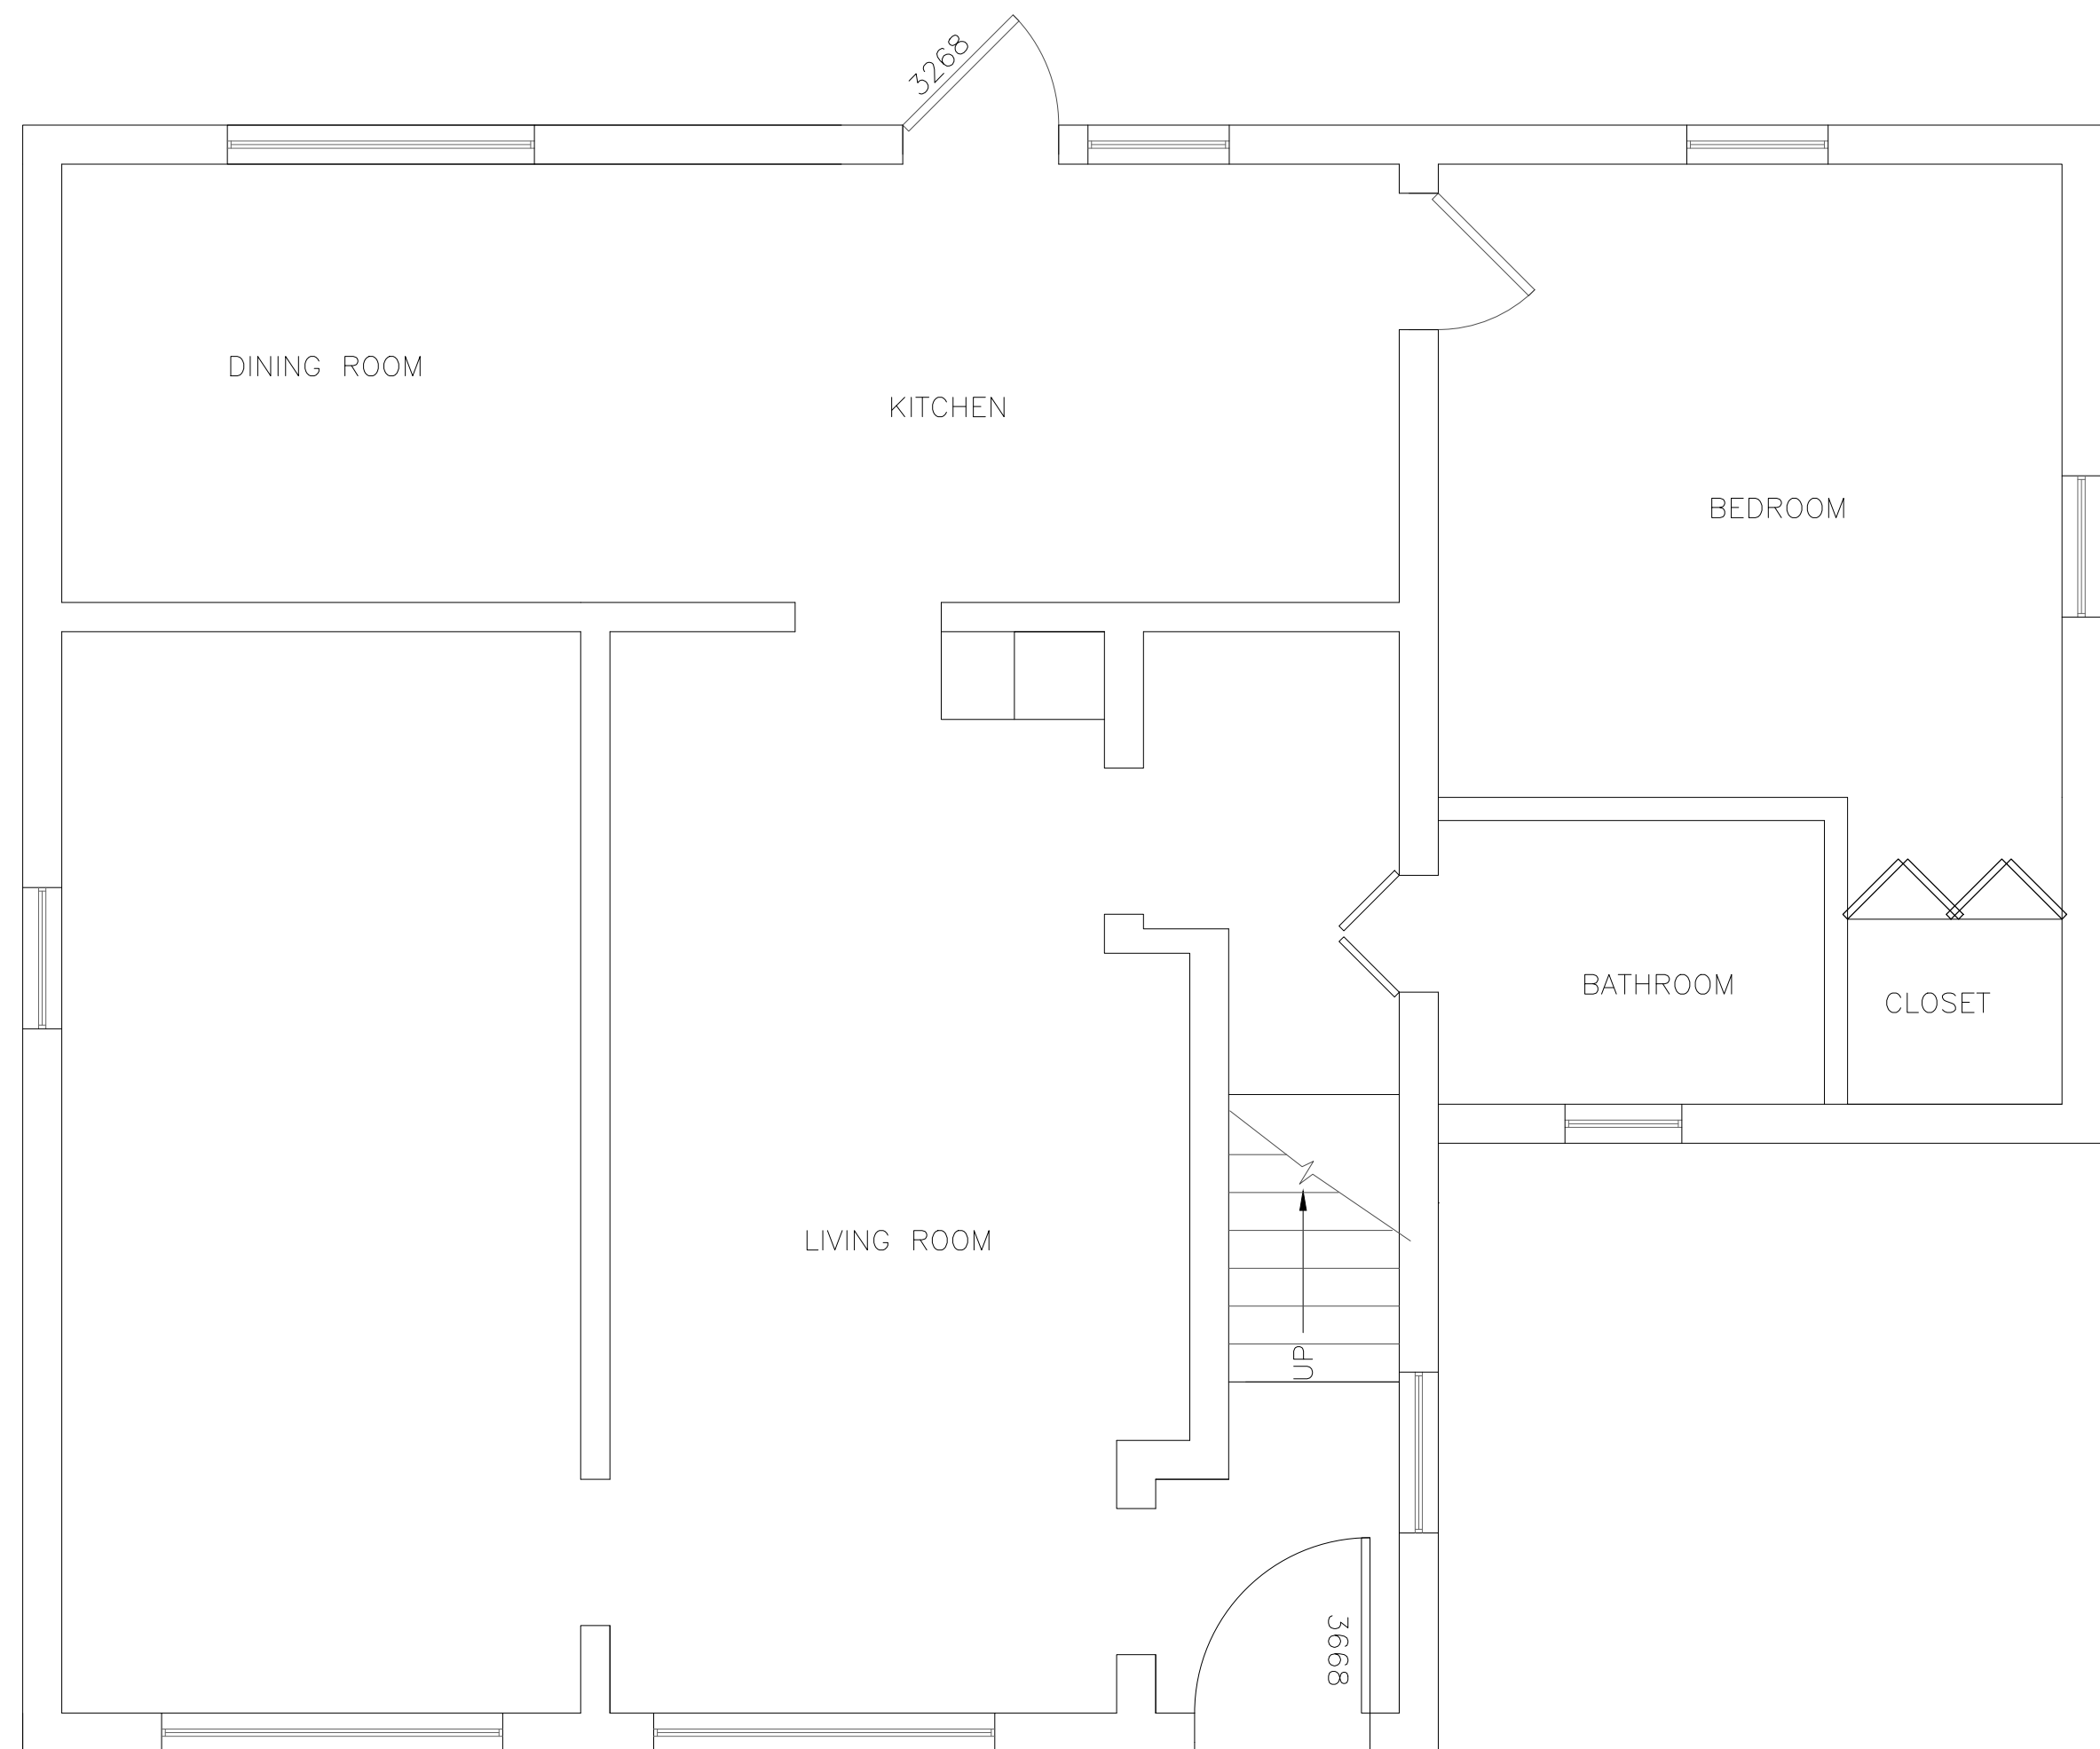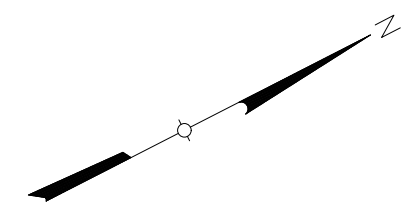

100
A-100
EXISTING FIRST FLOOR PLAN
SCALE: 3/8"= 1'-0"

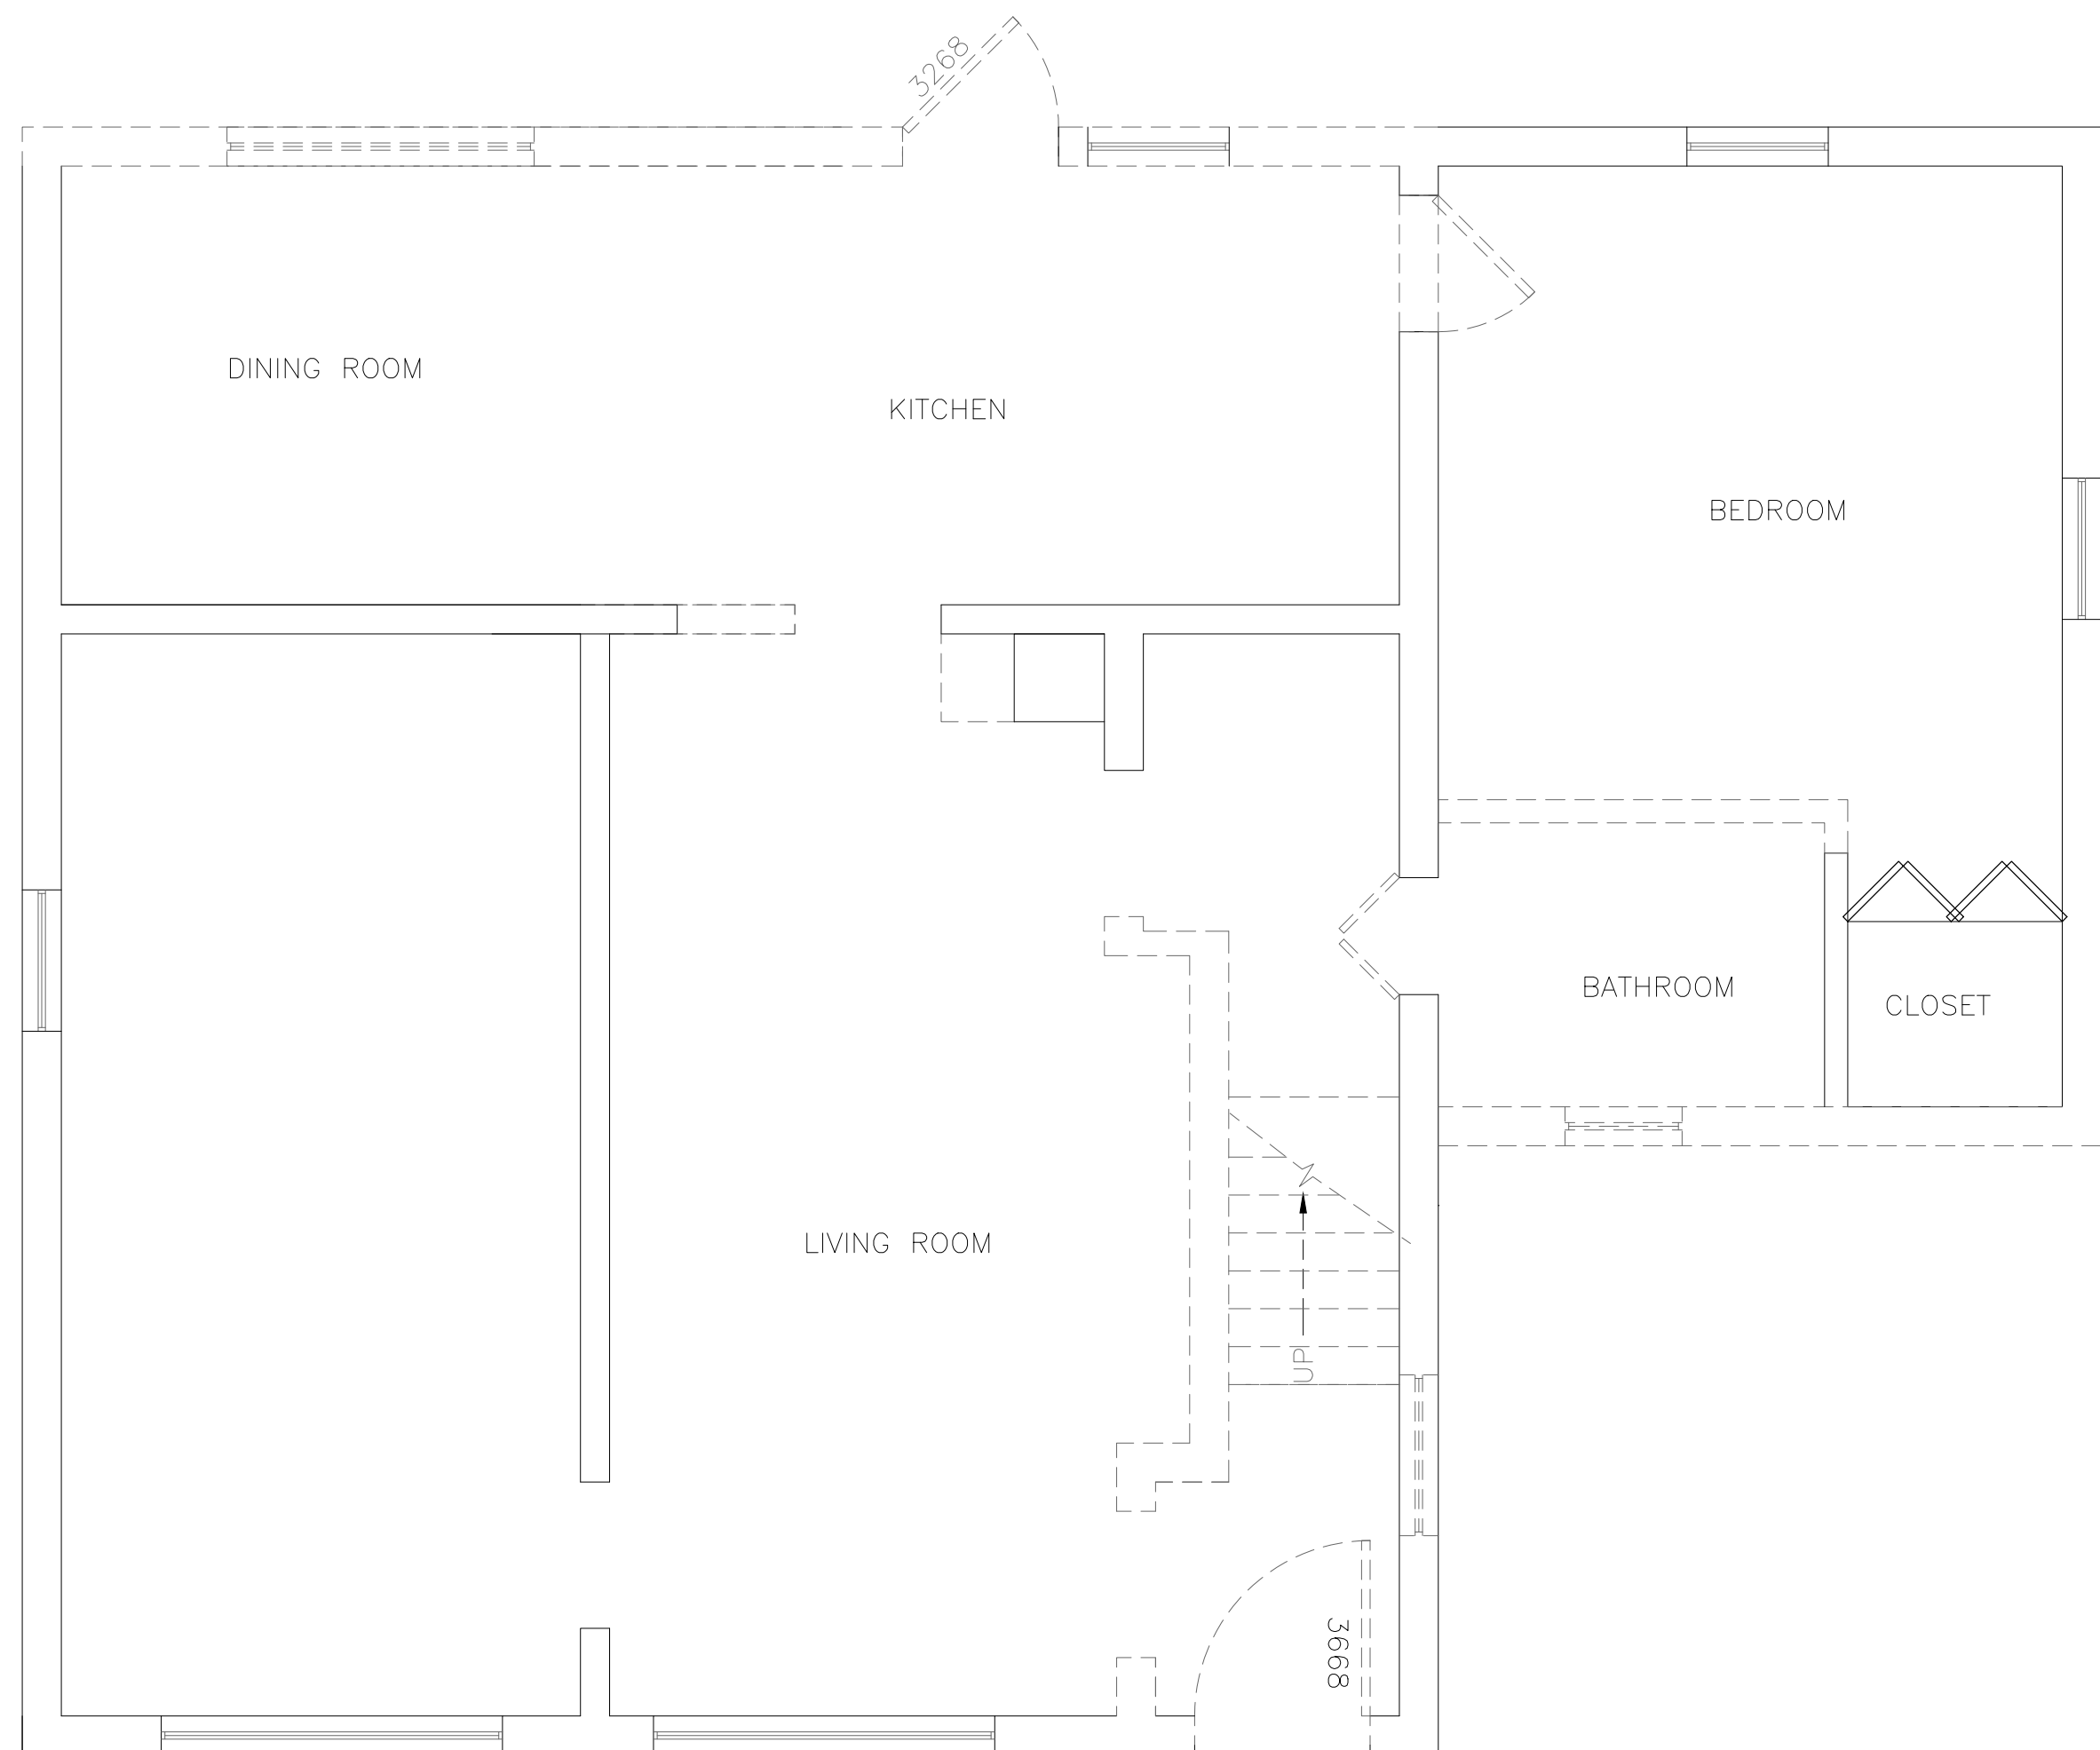

2
A-100
PROPOSED FIRST FLOOR DEMO PLAN
SCALE: 3/8"= 1'-0"

UNAUTHORIZED ALTERATION OR ADDITIONS TO A DOCUMENT BEARING THE SEAL OF A LICENSED PROFESSIONAL ENGINEER OR LAND SURVEYOR IS A VIOLATION OF SECTION 7209 SUBSECTION 2 OF THE NEW YORK STATE EDUCATION LAW.

COPIES OF THIS DOCUMENT WITHOUT A FACSIMILE OF THE SIGNATURE & AN ORIGINAL EMBOSSED SEAL OR ORIGINAL STAMP IN BLUE OR BLACK INK OF THE PROFESSIONAL ENGINEER OR LAND SURVEYOR SHALL NOT BE CONSIDERED VALID COPIES.

PATINO RESIDENCE



PROFESSIONAL ENGINEER

PROJECT NUMBER
1001.PATINO

DESIGNED BY
EI

REV.	DATE	DESCRIPTION	DRAWN BY
1	04/15/25	FOR PERMIT	EI

ISSUED BY
DATE



SITE INFORMATION



PATINO
RESIDENCE
173 MAPLE STREET
CROTON ON HUDSON, NY

SHEET TITLE

FIRST FLOOR PLANS

SHEET NUMBER

A-100

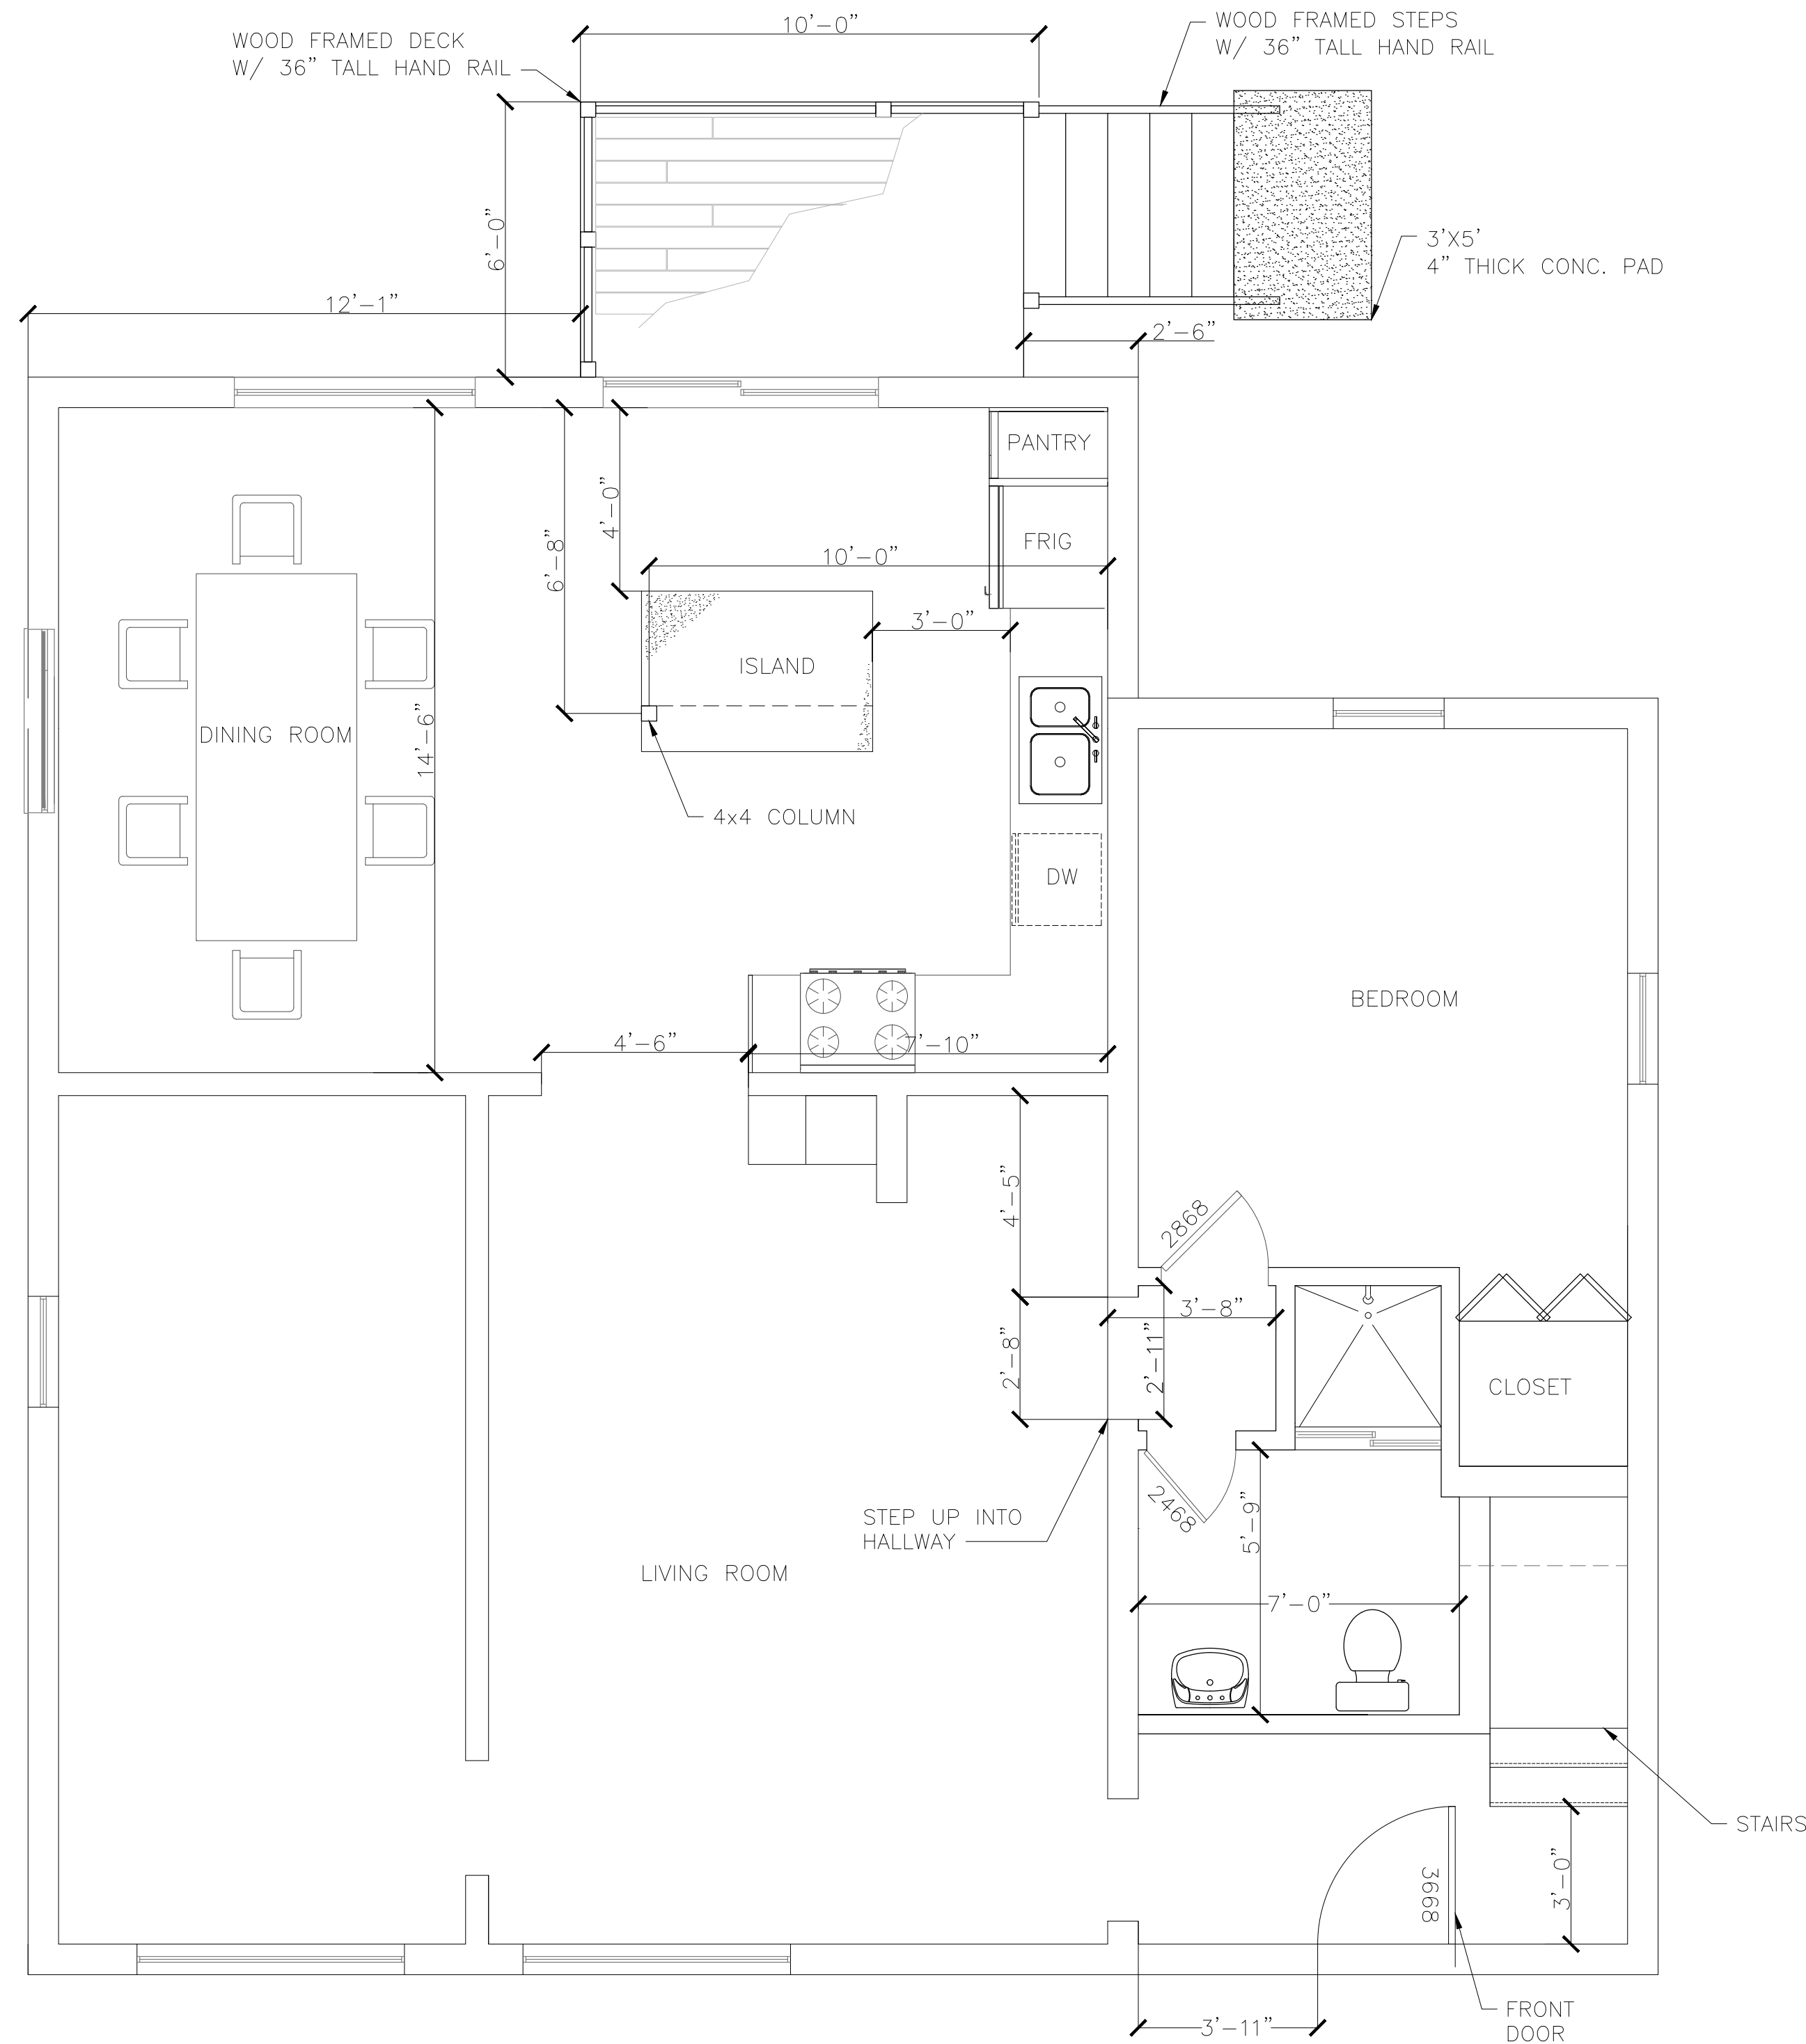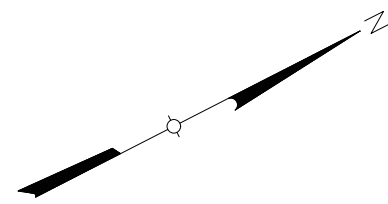

1
A-101
PROPOSED FIRST FLOOR PLAN
SCALE: 3/8" = 1'-0"

WALL SCHEDULE/NOTES	
WALL DESIGNATION	WALL TYPE
A	2X4 WALL AT 16 O.C. W/R13 EXT. INSULATION, SEE DETAIL 1/A-4
B	2X4 WALL AT 16 O.C.
NOTE: 1. SEE DETAILS SHEET A-4 FOR WALL SECTIONS.	

PATINO RESIDENCE

PROFESSIONAL ENGINEER

PROJECT NUMBER: 1001.PATINO
DESIGNED BY: EI

REV.	DATE	DESCRIPTION	DRAWN BY
1	04/15/25	FOR PERMIT	EI

ISSUED BY:
DATE:

ORIGINAL SIZE IN INCHES



SITE INFORMATION
PATINO RESIDENCE
173 MAPLE STREET
CROTON ON HUDSON, NY

SHEET TITLE
PROPOSED FIRST FLOOR PLAN


SHEET NUMBER
A-101

UNAUTHORIZED ALTERATION OR ADDITIONS TO A DOCUMENT BEARING THE SEAL OF A LICENSED PROFESSIONAL ENGINEER OR LAND SURVEYOR IS A VIOLATION OF SECTION 7209 SUBSECTION 2 OF THE NEW YORK STATE EDUCATION LAW.

COPIES OF THIS DOCUMENT WITHOUT A FACSIMILE OF THE SIGNATURE & AN ORIGINAL EMBOSSED SEAL OR ORIGINAL STAMP IN BLUE OR BLACK INK OF THE PROFESSIONAL ENGINEER OR LAND SURVEYOR SHALL NOT BE CONSIDERED VALID COPIES.

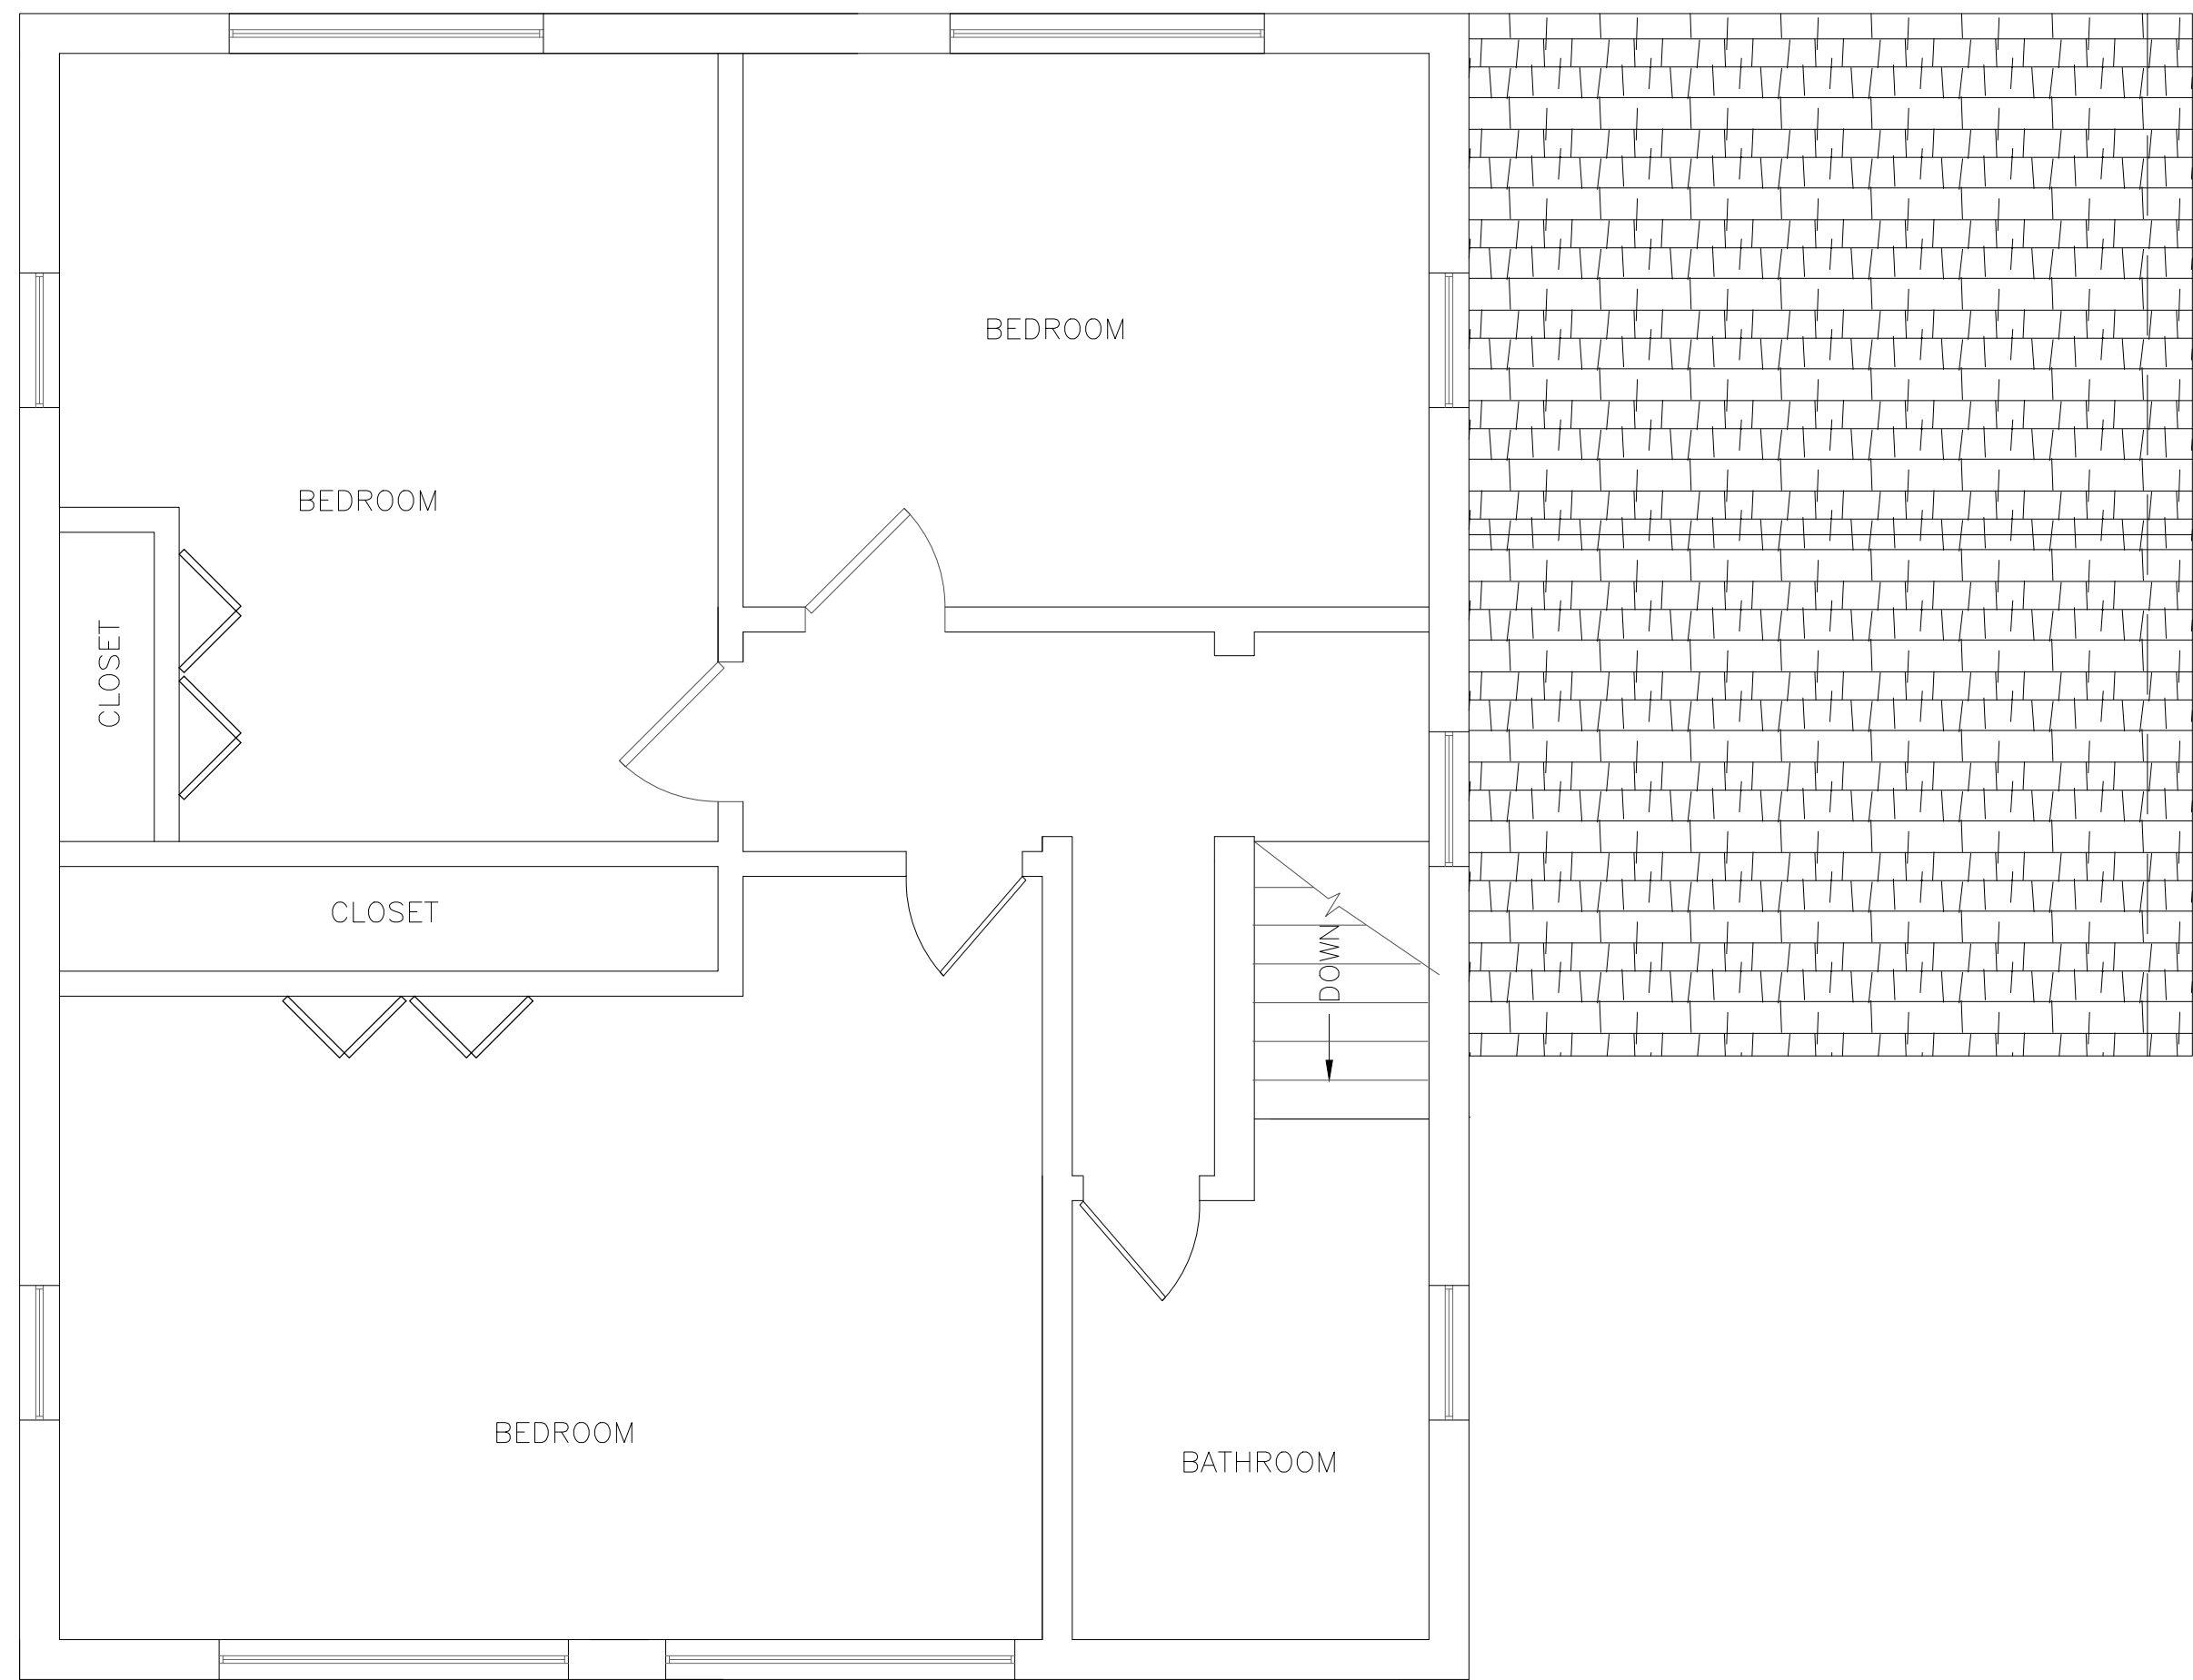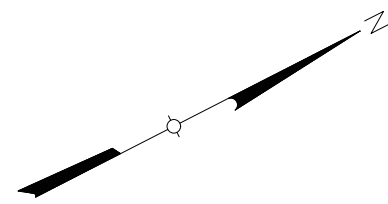

1
A-102
EXISTING SECOND FLOOR PLAN
SCALE: 3/8"= 1'-0"



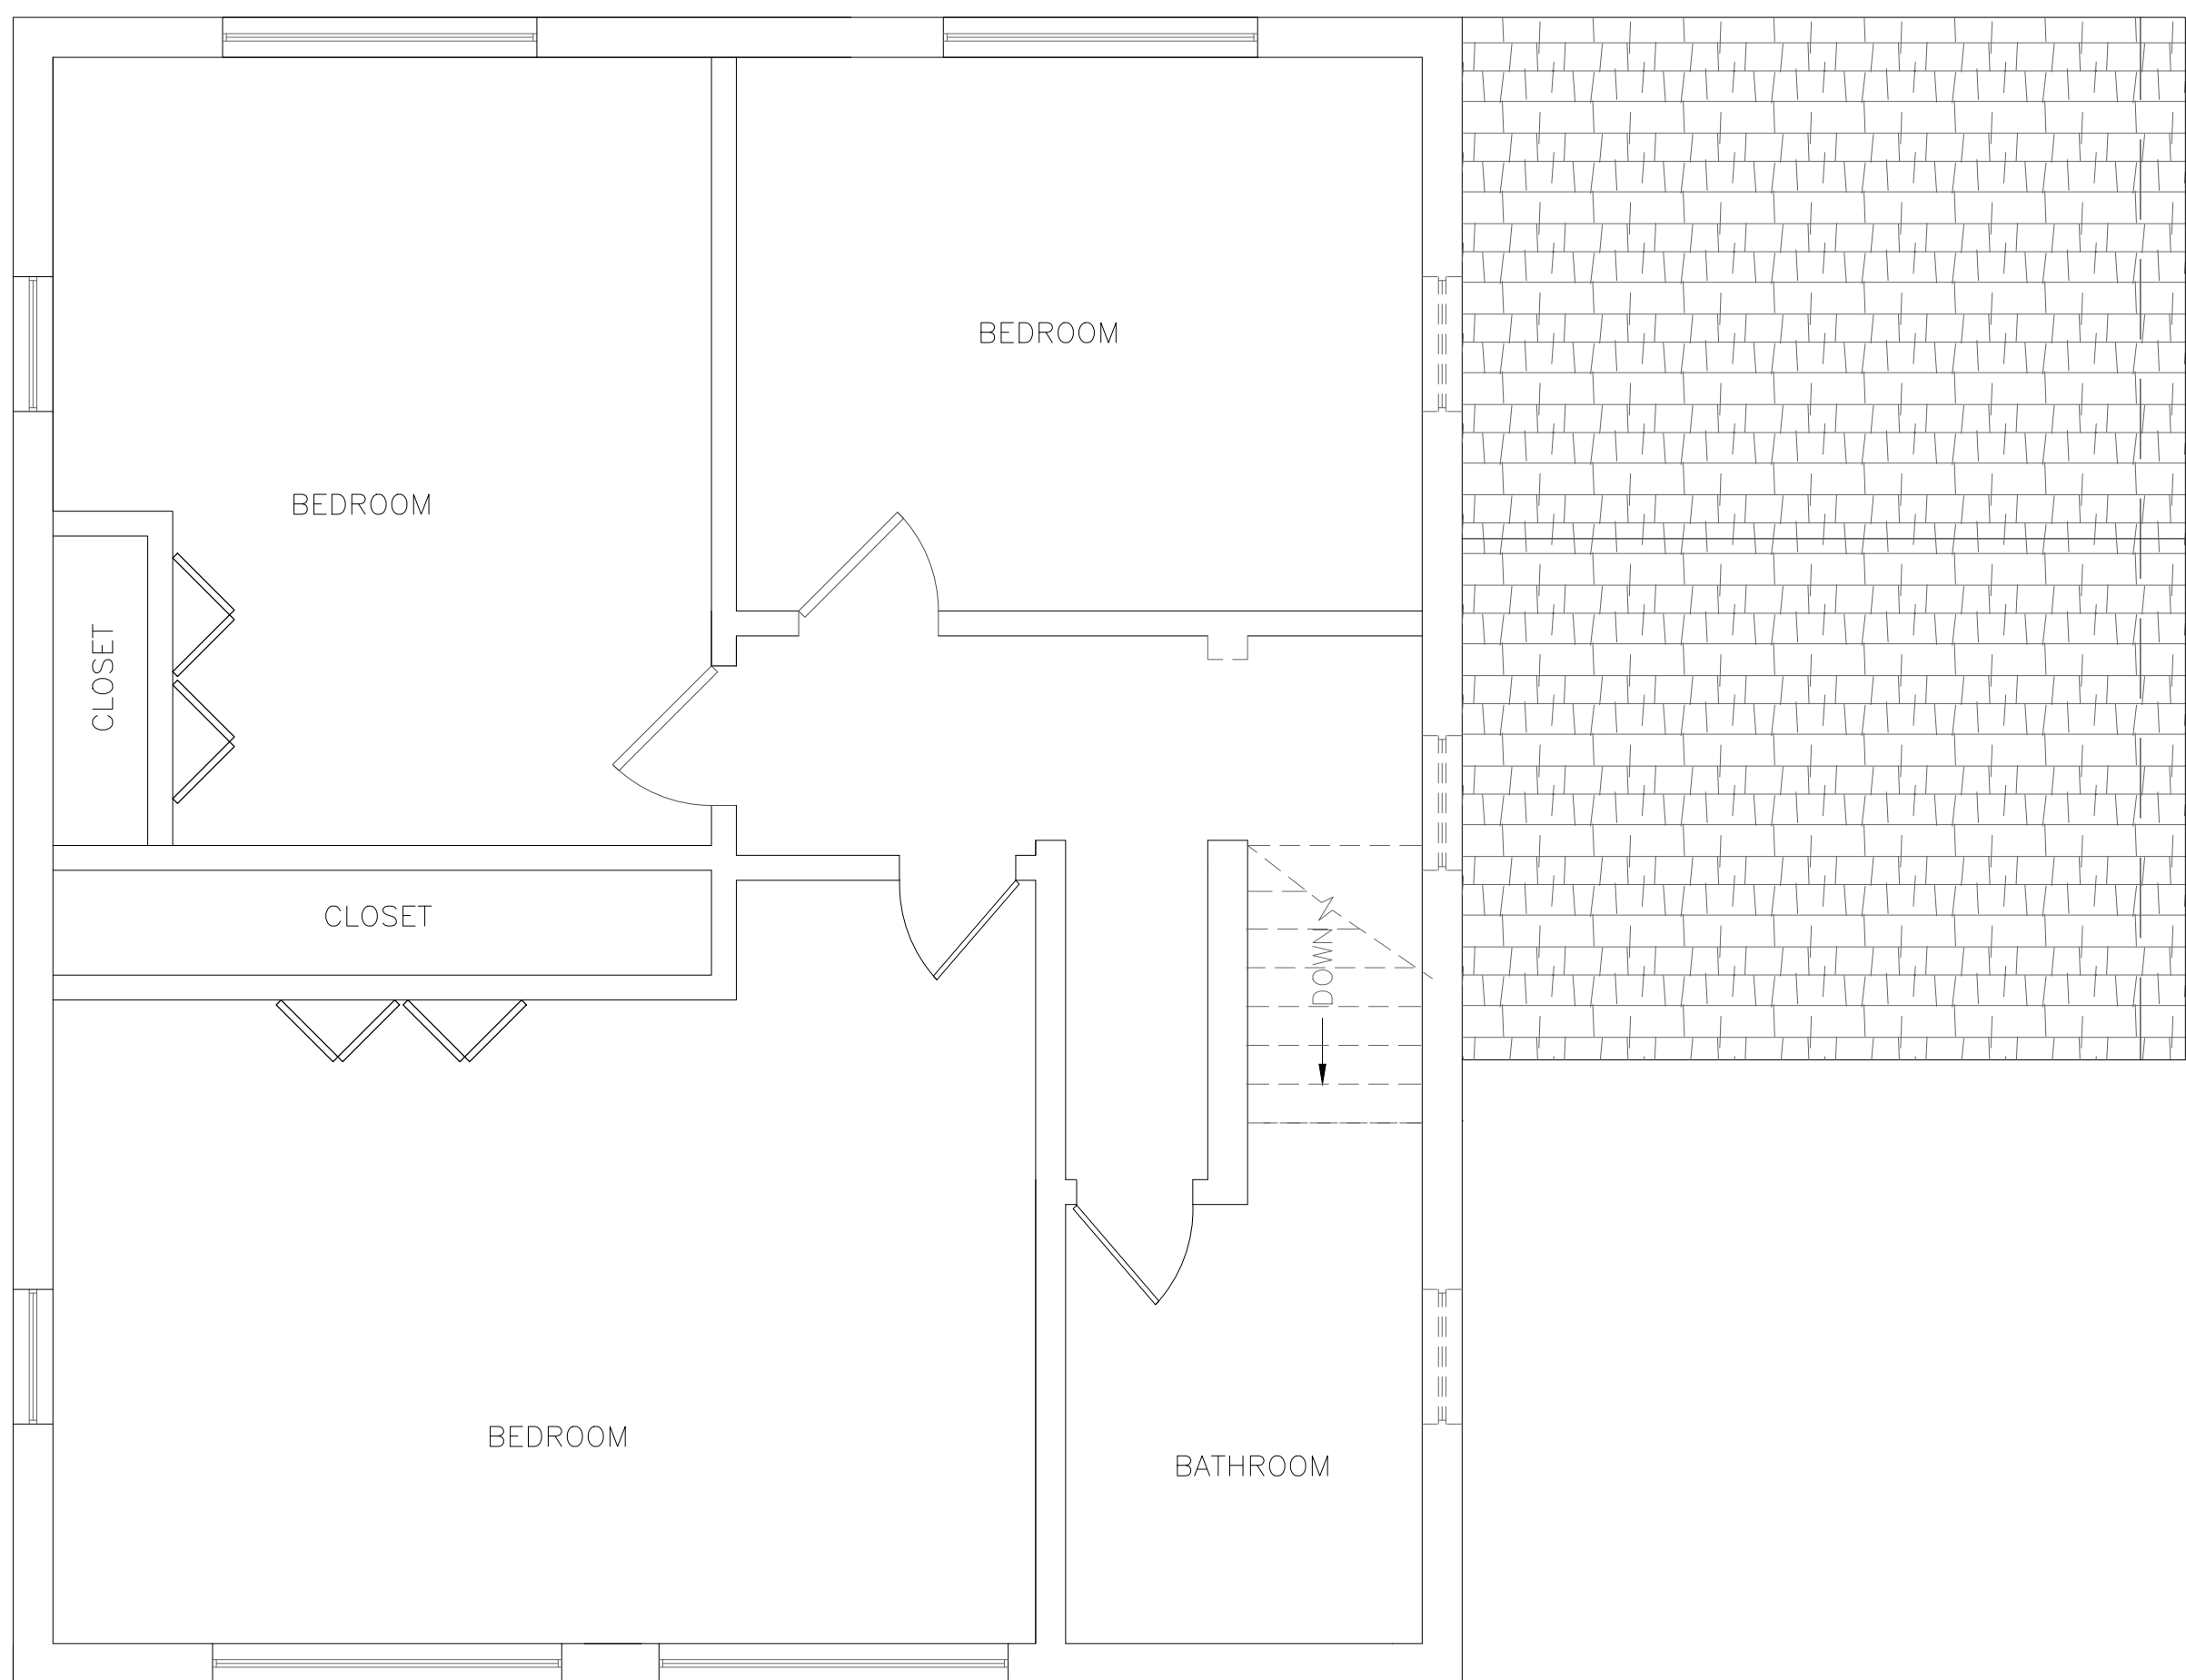


2
A-102
EXISTING SECOND FLOOR DEMO PLAN
SCALE: 3/8"= 1'-0"

UNAUTHORIZED ALTERATION OR ADDITIONS TO A DOCUMENT BEARING THE SEAL OF A LICENSED PROFESSIONAL ENGINEER OR LAND SURVEYOR IS A VIOLATION OF SECTION 7209 SUBSECTION 2 OF THE NEW YORK STATE EDUCATION LAW.

COPIES OF THIS DOCUMENT WITHOUT A FACSIMILE OF THE SIGNATURE & AN ORIGINAL EMBOSSED SEAL OR ORIGINAL STAMP IN BLUE OR BLACK INK OF THE PROFESSIONAL ENGINEER OR LAND SURVEYOR SHALL NOT BE CONSIDERED VALID COPIES.

PATINO RESIDENCE			
PROFESSIONAL ENGINEER			
PROJECT NUMBER 1001.PATINO			
DESIGNED BY EI			
REV.	DATE	DESCRIPTION	DRAWN BY
Δ	04/15/25	FOR PERMIT	EI
ISSUED BY		DATE	
		ORIGINAL SIZE IN INCHES	
SITE INFORMATION			
PATINO RESIDENCE 173 MAPLE STREET CROTON ON HUDSON, NY			
SHEET TITLE			
SECOND FLOOR PLANS			
SHEET NUMBER			
A-102			

 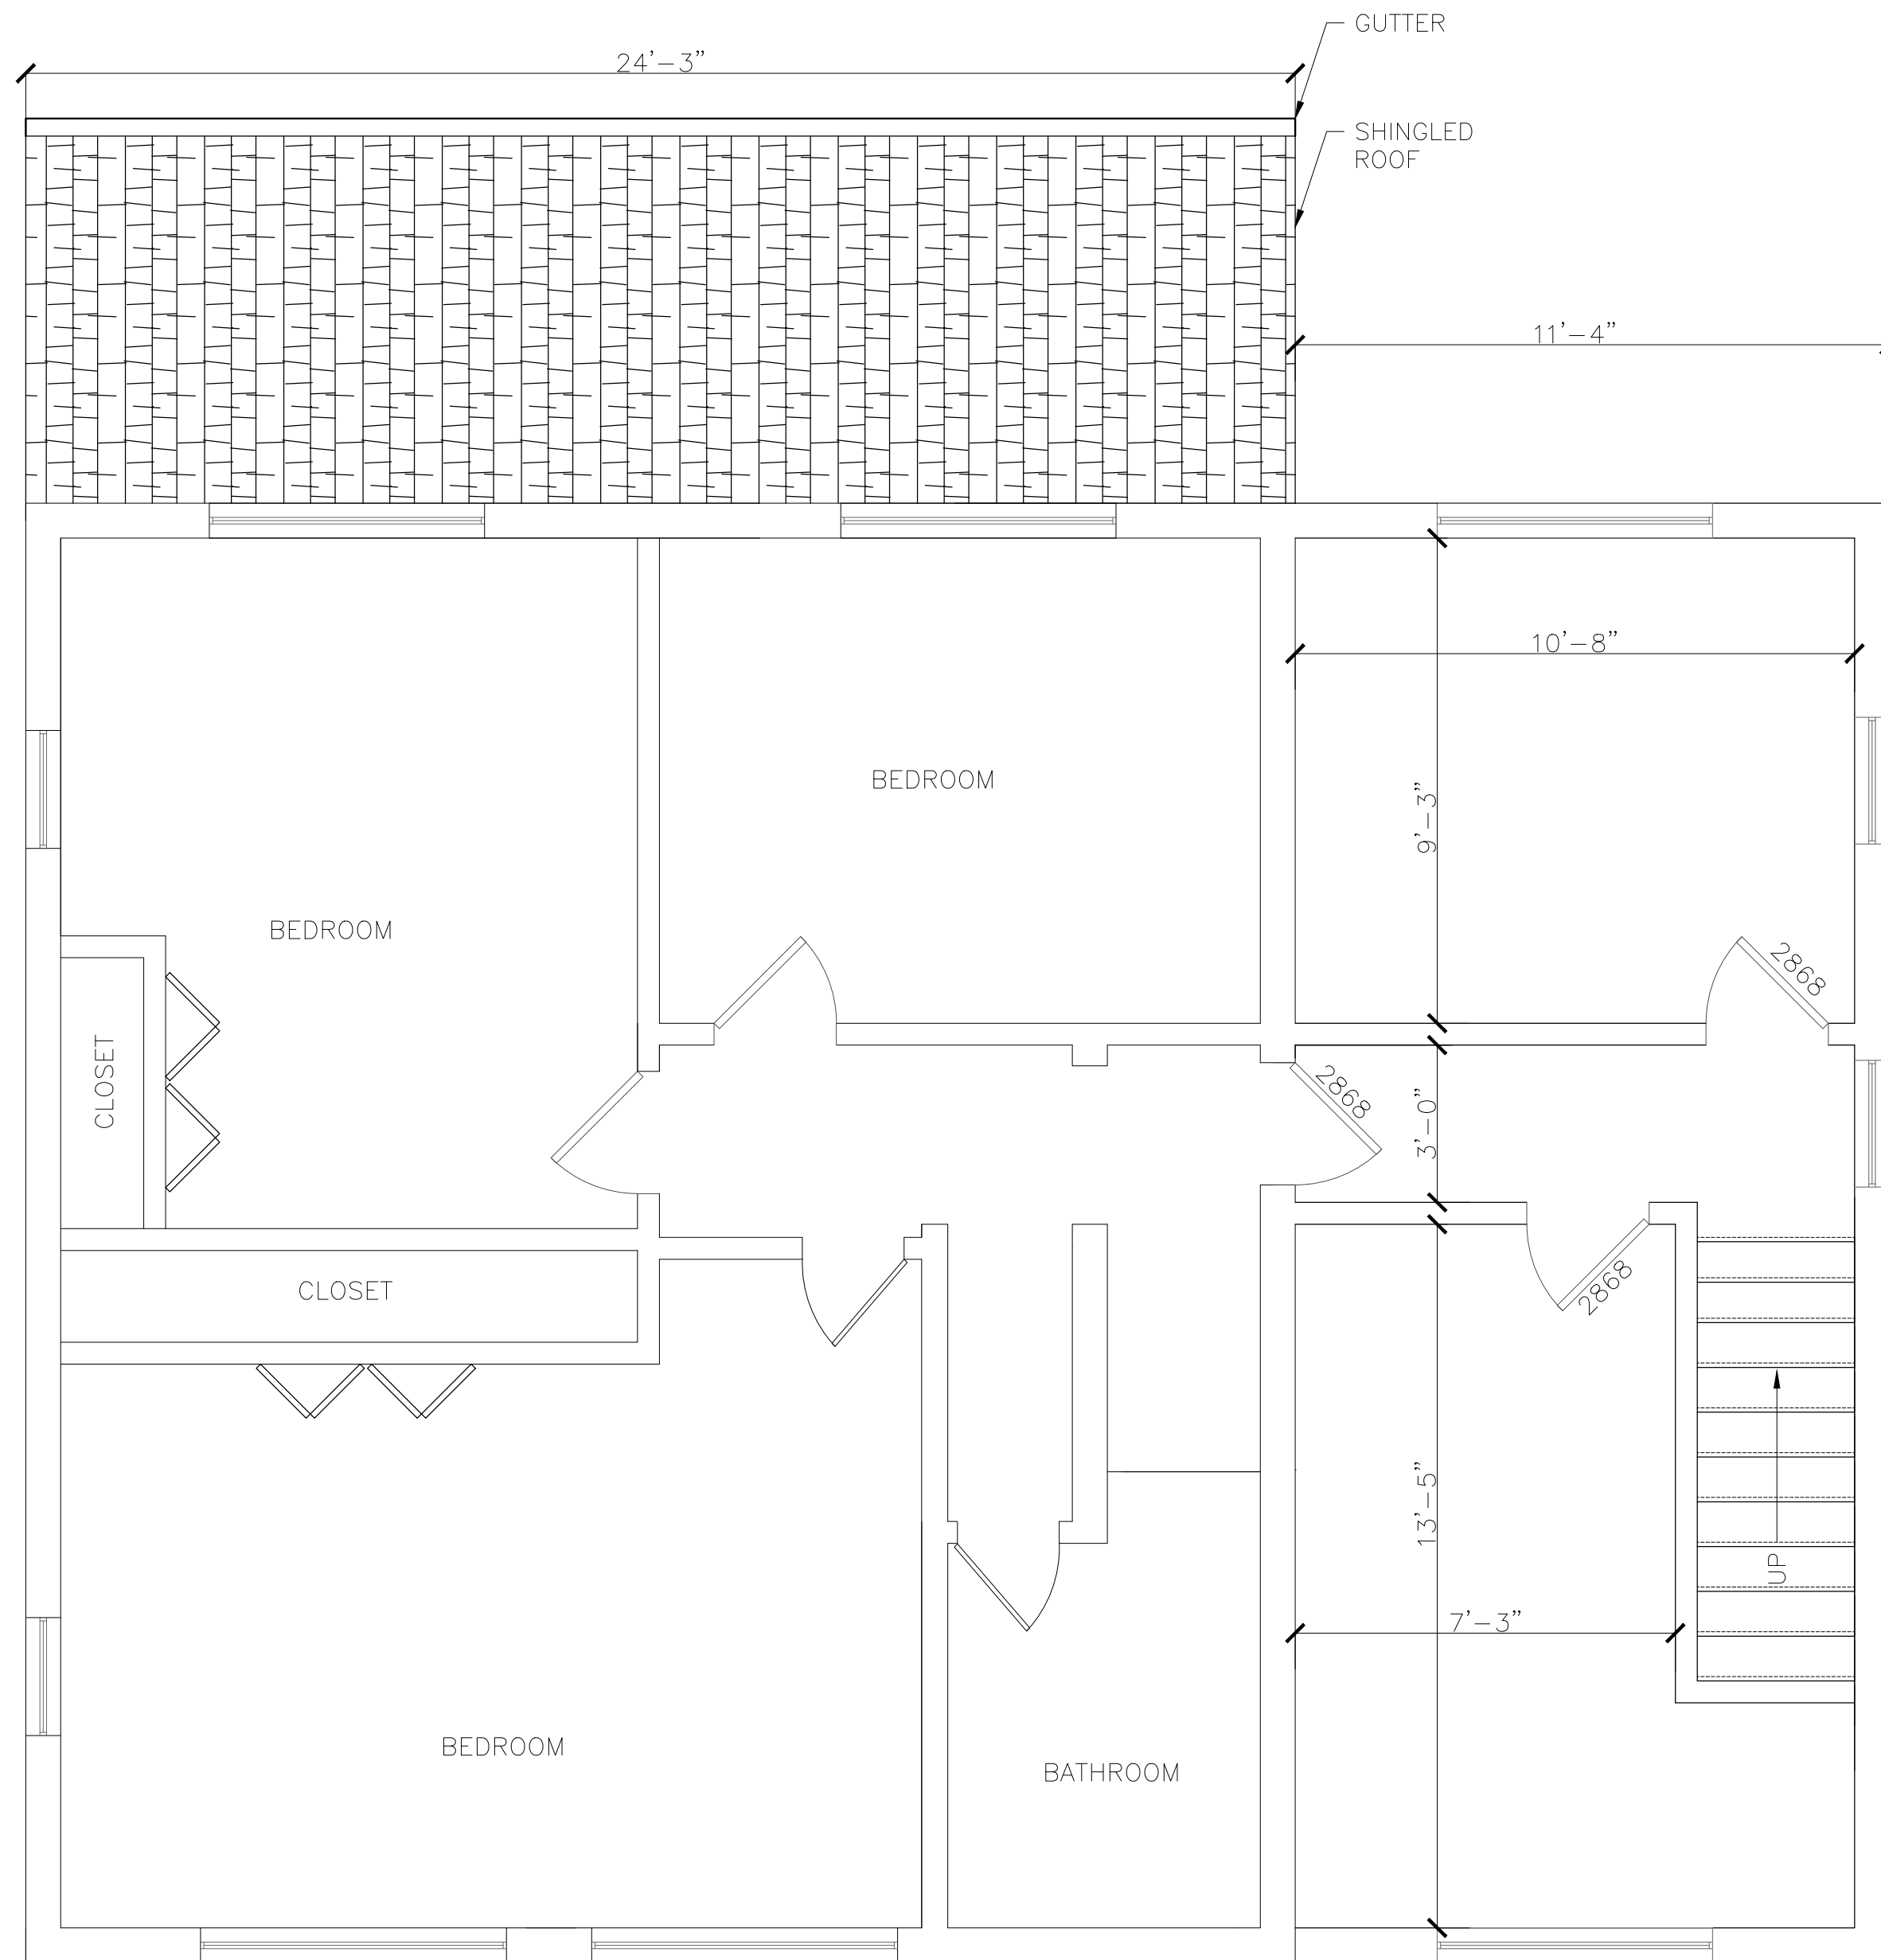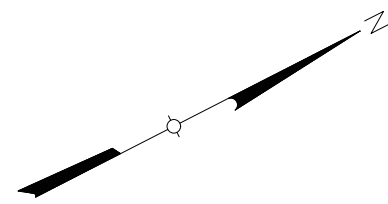

PROPOSED SECOND FLOOR PLAN

SCALE: 3/8" = 1'-0"

UNAUTHORIZED ALTERATION OR ADDITIONS TO A DOCUMENT BEARING THE SEAL OF A LICENSED PROFESSIONAL ENGINEER OR LAND SURVEYOR IS A VIOLATION OF SECTION 7209 SUBSECTION 2 OF THE NEW YORK STATE EDUCATION LAW.

COPIES OF THIS DOCUMENT WITHOUT A FACSIMILE OF THE SIGNATURE & AN ORIGINAL EMBOSSED SEAL OR ORIGINAL STAMP IN BLUE OR BLACK INK OF THE PROFESSIONAL ENGINEER OR LAND SURVEYOR SHALL NOT BE CONSIDERED VALID COPIES.

PATINO RESIDENCE



PROFESSIONAL ENGINEER

PROJECT NUMBER

1001.PATINO

DESIGNED BY

EI

REV.	DATE	DESCRIPTION	DRAWN BY
1	04/15/25	FOR PERMIT	EI

ISSUED BY

DATE



SITE INFORMATION



PATINO
RESIDENCE
173 MAPLE STREET
CROTON ON HUDSON, NY

SHEET TITLE

PROPOSED SECOND
FLOOR PLAN

SHEET NUMBER

A-103

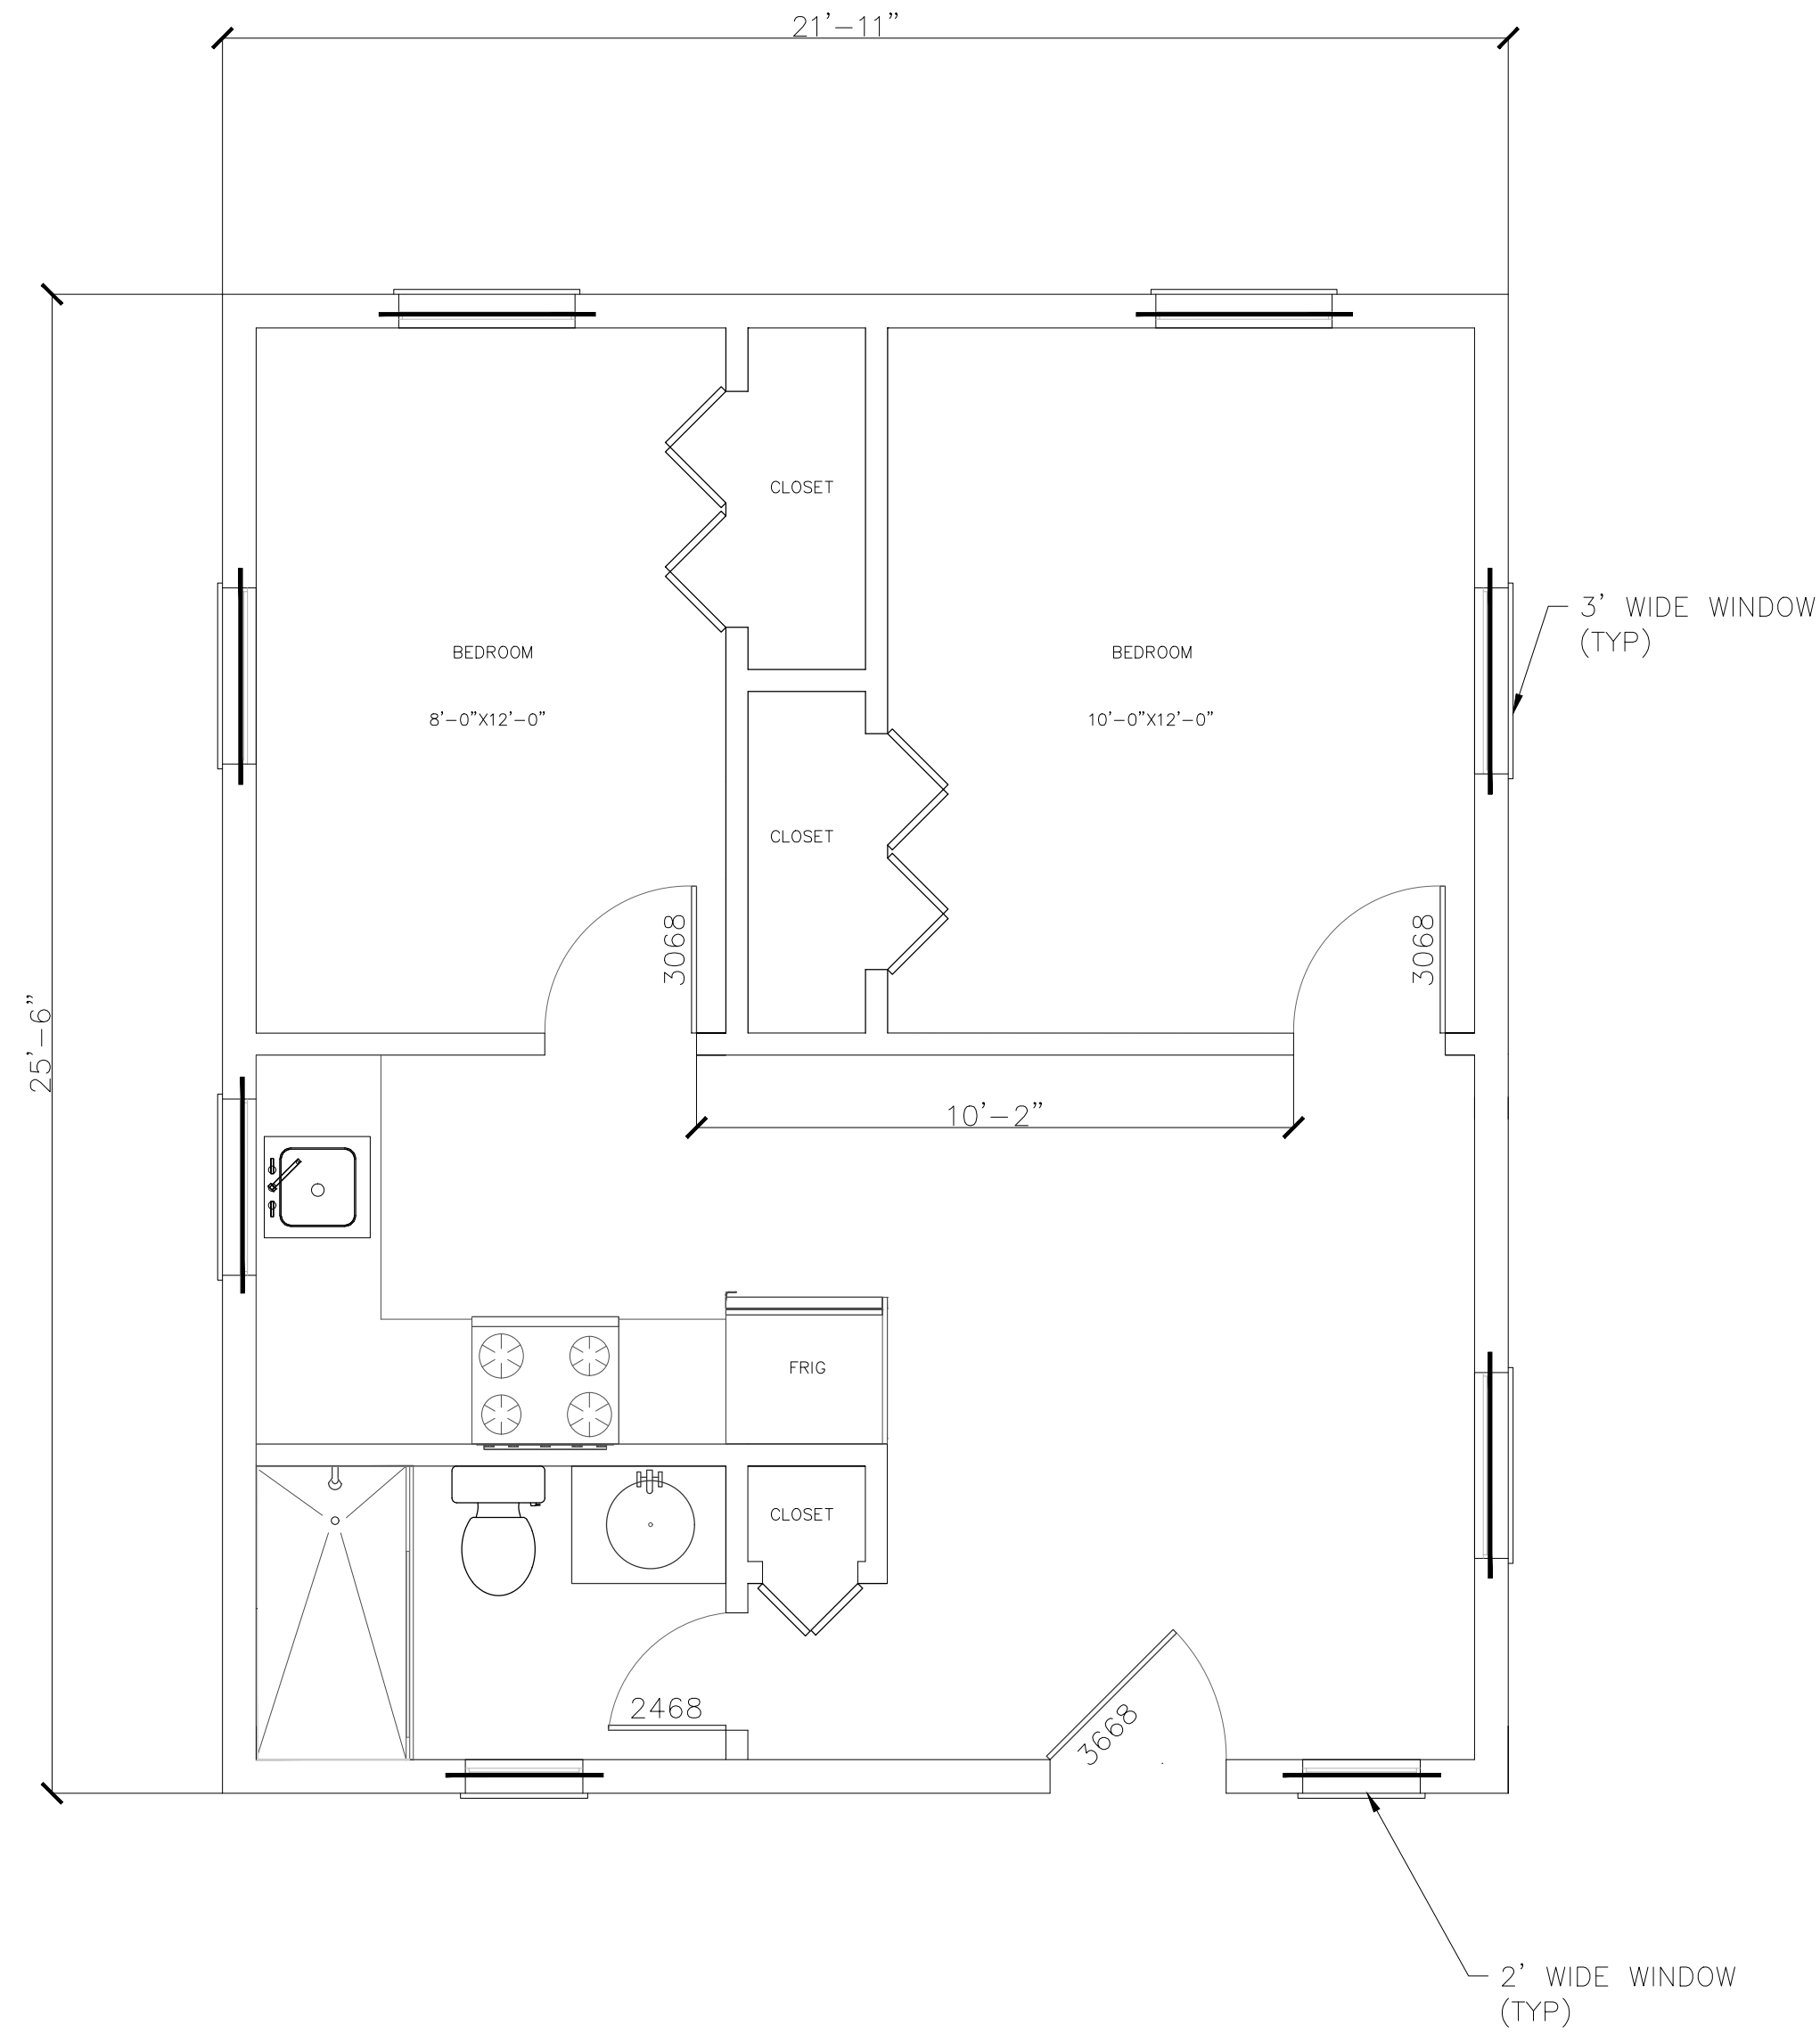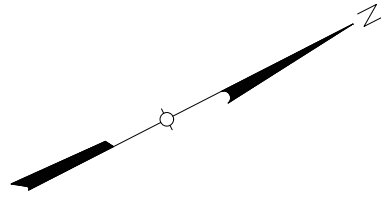

1
A-104
PROPOSED COTTAGE FLOOR PLAN
SCALE: 3/8" = 1'-0"

UNAUTHORIZED ALTERATION OR ADDITIONS TO A DOCUMENT BEARING THE SEAL OF A LICENSED PROFESSIONAL ENGINEER OR LAND SURVEYOR IS A VIOLATION OF SECTION 7209 SUBSECTION 2 OF THE NEW YORK STATE EDUCATION LAW.

COPIES OF THIS DOCUMENT WITHOUT A FACSIMILE OF THE SIGNATURE & AN ORIGINAL EMBOSSED SEAL OR ORIGINAL STAMP IN BLUE OR BLACK INK OF THE PROFESSIONAL ENGINEER OR LAND SURVEYOR SHALL NOT BE CONSIDERED VALID COPIES.

PATINO RESIDENCE			
PROFESSIONAL ENGINEER			
PROJECT NUMBER			
1001.PATINO	DESIGNED BY		
	EI		
REV.	DATE	DESCRIPTION	DRAWN BY
1	04/15/25	FOR PERMIT	EI
ISSUED BY		DATE	
ORIGINAL SIZE IN INCHES			
SITE INFORMATION			
PATINO RESIDENCE 173 MAPLE STREET CROTON ON HUDSON, NY			
SHEET TITLE			
PROPOSED COTTAGE PLAN			
SHEET NUMBER			
A-104			




1
A-400
EXISTING FRONT ELEVATION
SCALE: 3/8"= 1'-0"

UNAUTHORIZED ALTERATION OR ADDITIONS TO A DOCUMENT BEARING THE SEAL OF A LICENSED PROFESSIONAL ENGINEER OR LAND SURVEYOR IS A VIOLATION OF SECTION 7209 SUBSECTION 2 OF THE NEW YORK STATE EDUCATION LAW.

COPIES OF THIS DOCUMENT WITHOUT A FACSIMILE OF THE SIGNATURE & AN ORIGINAL EMBOSSED SEAL OR ORIGINAL STAMP IN BLUE OR BLACK INK OF THE PROFESSIONAL ENGINEER OR LAND SURVEYOR SHALL NOT BE CONSIDERED VALID COPIES.

PATINO RESIDENCE			
			
PROFESSIONAL ENGINEER			
PROJECT NUMBER	DESIGNED BY		
1001.PATINO	EI		
REV.	DATE	DESCRIPTION	DRAWN BY
1	04/15/25	FOR PERMIT	EI
ISSUED BY		DATE	
 ORIGINAL SIZE IN INCHES			
SITE INFORMATION			
PATINO RESIDENCE 173 MAPLE STREET CROTON ON HUDSON, NY			
SHEET TITLE			
EXISTING FRONT ELEVATION			
SHEET NUMBER			
A-400			

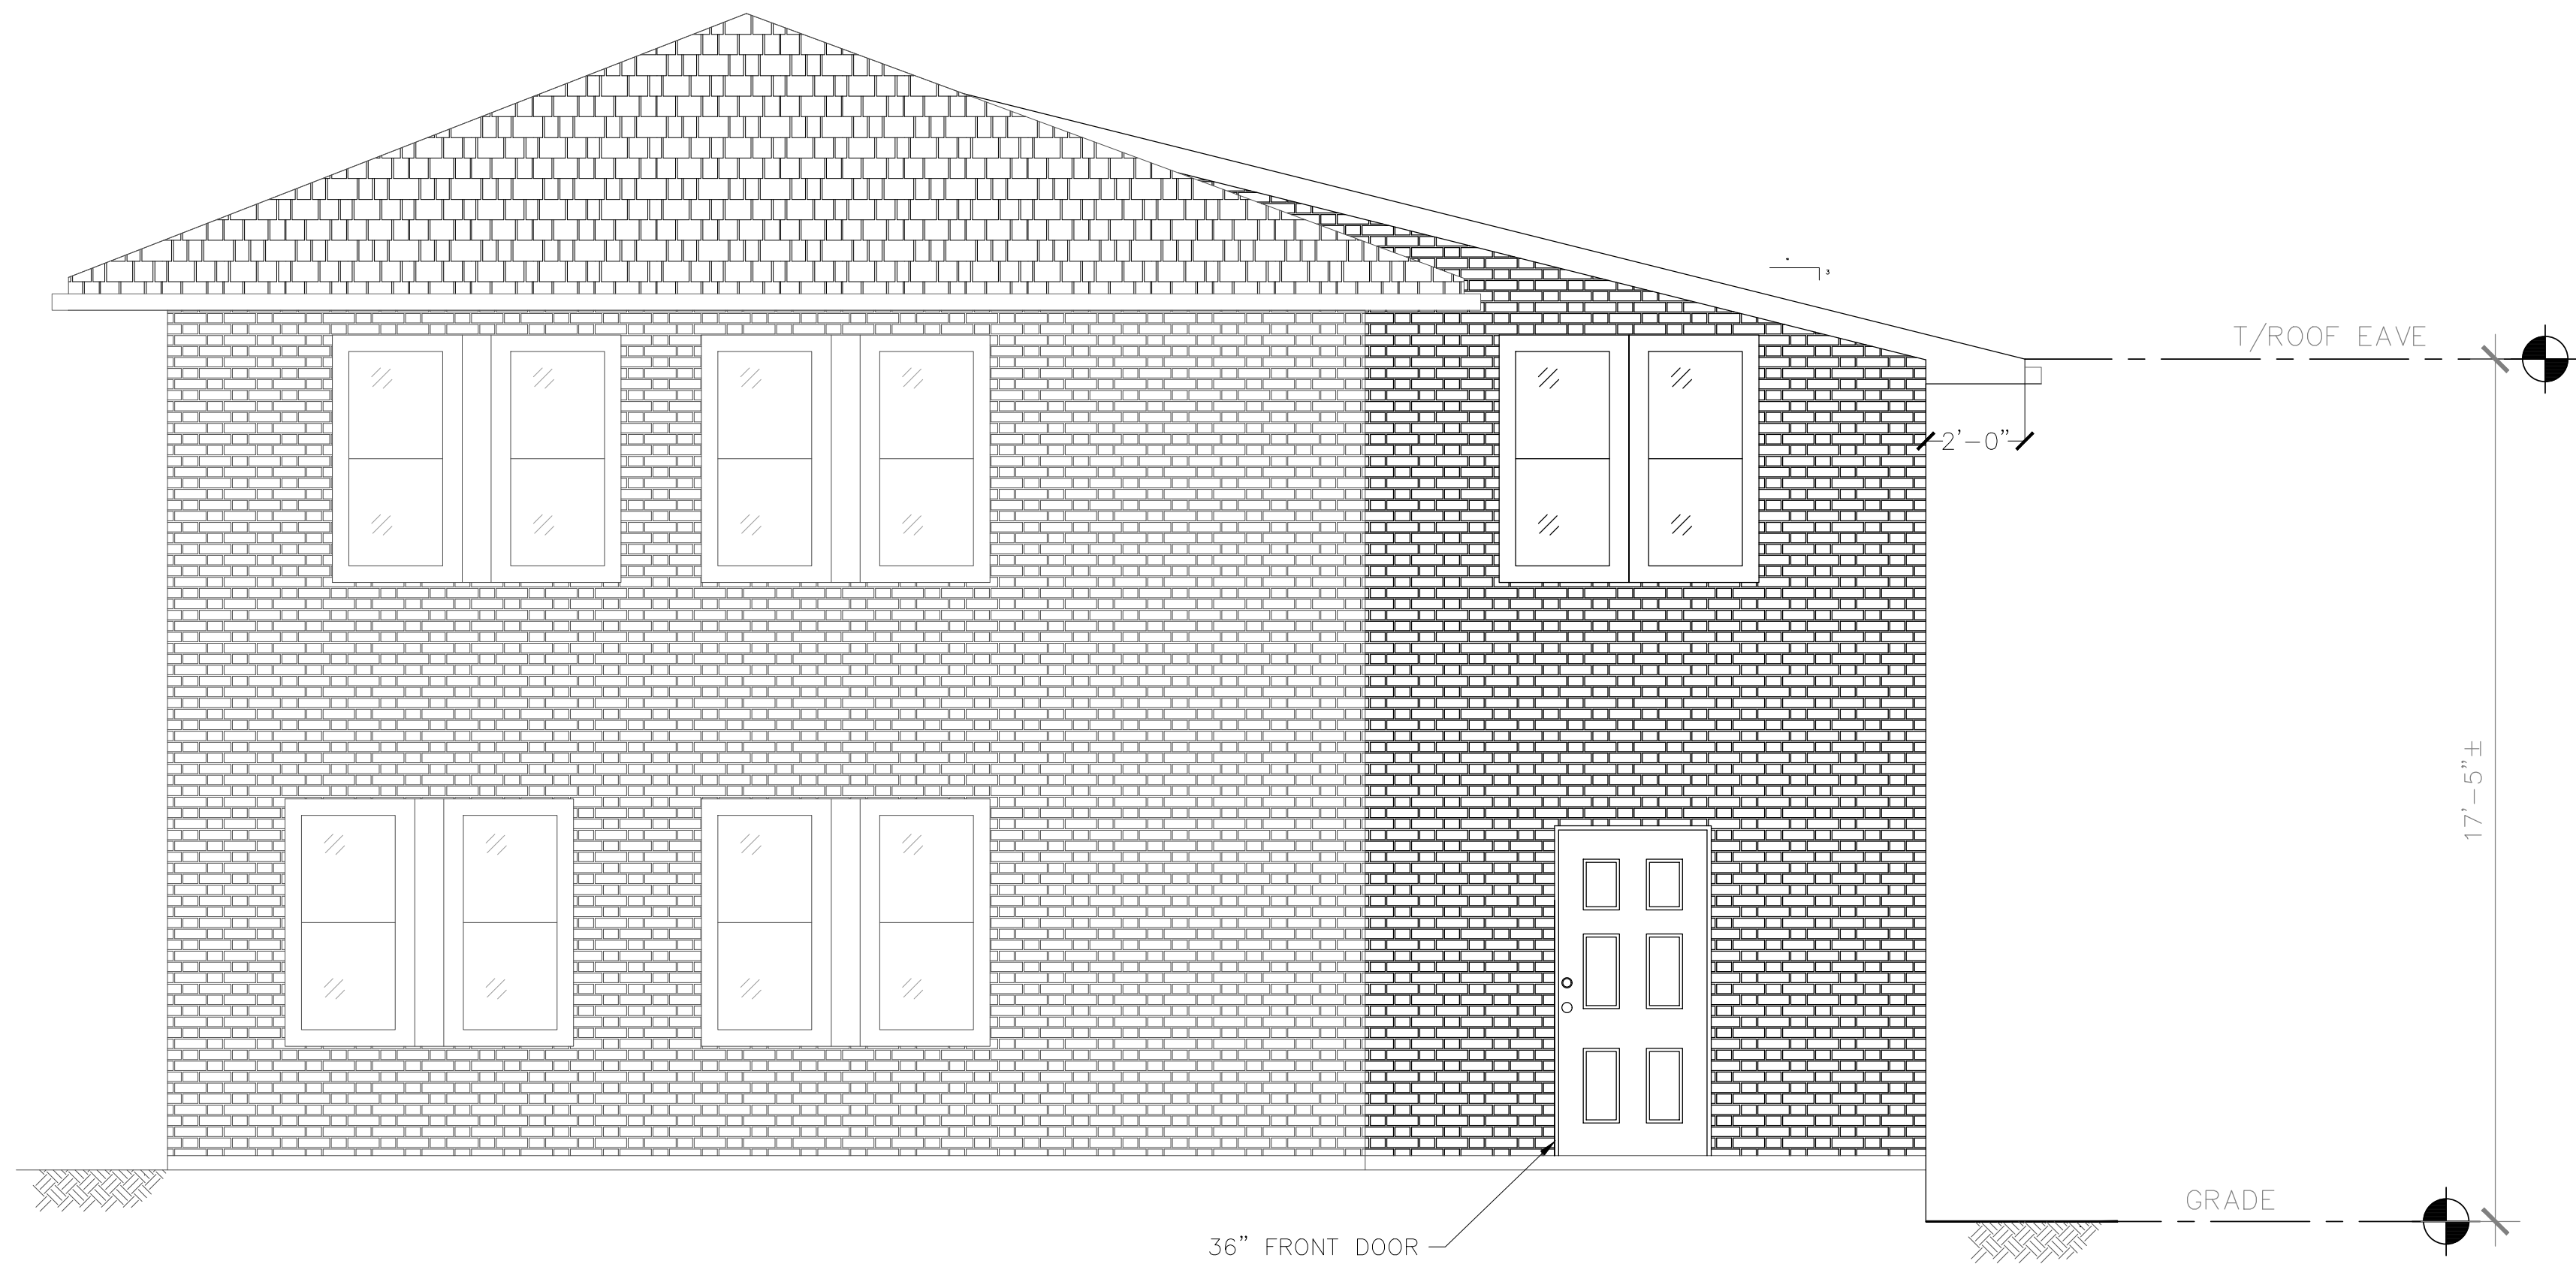

1
A-401
PROPOSED FRONT ELEVATION
SCALE: 3/8"= 1'-0"

UNAUTHORIZED ALTERATION OR ADDITIONS TO A DOCUMENT BEARING THE SEAL OF A LICENSED PROFESSIONAL ENGINEER OR LAND SURVEYOR IS A VIOLATION OF SECTION 7209 SUBSECTION 2 OF THE NEW YORK STATE EDUCATION LAW.

COPIES OF THIS DOCUMENT WITHOUT A FACSIMILE OF THE SIGNATURE & AN ORIGINAL EMBOSSSED SEAL OR ORIGINAL STAMP IN BLUE OR BLACK INK OF THE PROFESSIONAL ENGINEER OR LAND SURVEYOR SHALL NOT BE CONSIDERED VALID COPIES.

PATINO RESIDENCE



PROFESSIONAL ENGINEER

PROJECT NUMBER

1001.PATINO

DESIGNED BY

EI

REV.	DATE	DESCRIPTION	DRAWN BY
1	04/15/25	FOR PERMIT	EI

ISSUED BY

DATE



SITE INFORMATION

PATINO
RESIDENCE
173 MAPLE STREET
CROTON ON HUDSON, NY

SHEET TITLE

PROPOSED FRONT
ELEVATION

SHEET NUMBER

A-401



1
A-402
EXISTING REAR ELEVATION
SCALE: 3/8"= 1'-0"

UNAUTHORIZED ALTERATION OR ADDITIONS TO A DOCUMENT BEARING THE SEAL OF A LICENSED PROFESSIONAL ENGINEER OR LAND SURVEYOR IS A VIOLATION OF SECTION 7209 SUBSECTION 2 OF THE NEW YORK STATE EDUCATION LAW.

COPIES OF THIS DOCUMENT WITHOUT A FACSIMILE OF THE SIGNATURE & AN ORIGINAL EMBOSSED SEAL OR ORIGINAL STAMP IN BLUE OR BLACK INK OF THE PROFESSIONAL ENGINEER OR LAND SURVEYOR SHALL NOT BE CONSIDERED VALID COPIES.

PATINO RESIDENCE



PROFESSIONAL ENGINEER

PROJECT NUMBER	DESIGNED BY
1001.PATINO	EI

REV.	DATE	DESCRIPTION	DRAWN BY
1	04/15/25	FOR PERMIT	EI

ISSUED BY	DATE



ORIGINAL SIZE IN INCHES

SITE INFORMATION

PATINO
RESIDENCE
173 MAPLE STREET
CROTON ON HUDSON, NY

SHEET TITLE

EXISTING REAR
ELEVATION

SHEET NUMBER

A-402



1
A-403 PROPOSED REAR ELEVATION
SCALE: 3/8"= 1'-0"

UNAUTHORIZED ALTERATION OR ADDITIONS TO A DOCUMENT BEARING THE SEAL OF A LICENSED PROFESSIONAL ENGINEER OR LAND SURVEYOR IS A VIOLATION OF SECTION 7209 SUBSECTION 2 OF THE NEW YORK STATE EDUCATION LAW.

COPIES OF THIS DOCUMENT WITHOUT A FACSIMILE OF THE SIGNATURE & AN ORIGINAL EMBOSSED SEAL OR ORIGINAL STAMP IN BLUE OR BLACK INK OF THE PROFESSIONAL ENGINEER OR LAND SURVEYOR SHALL NOT BE CONSIDERED VALID COPIES.

PATINO RESIDENCE



PROFESSIONAL ENGINEER

PROJECT NUMBER

1001.PATINO

DESIGNED BY

EI

REV.	DATE	DESCRIPTION	DRAWN BY
1	04/15/25	FOR PERMIT	EI

ISSUED BY

DATE



SITE INFORMATION


PATINO
RESIDENCE
173 MAPLE STREET
CROTON ON HUDSON, NY

SHEET TITLE


PROPOSED REAR
ELEVATION

SHEET NUMBER

A-403

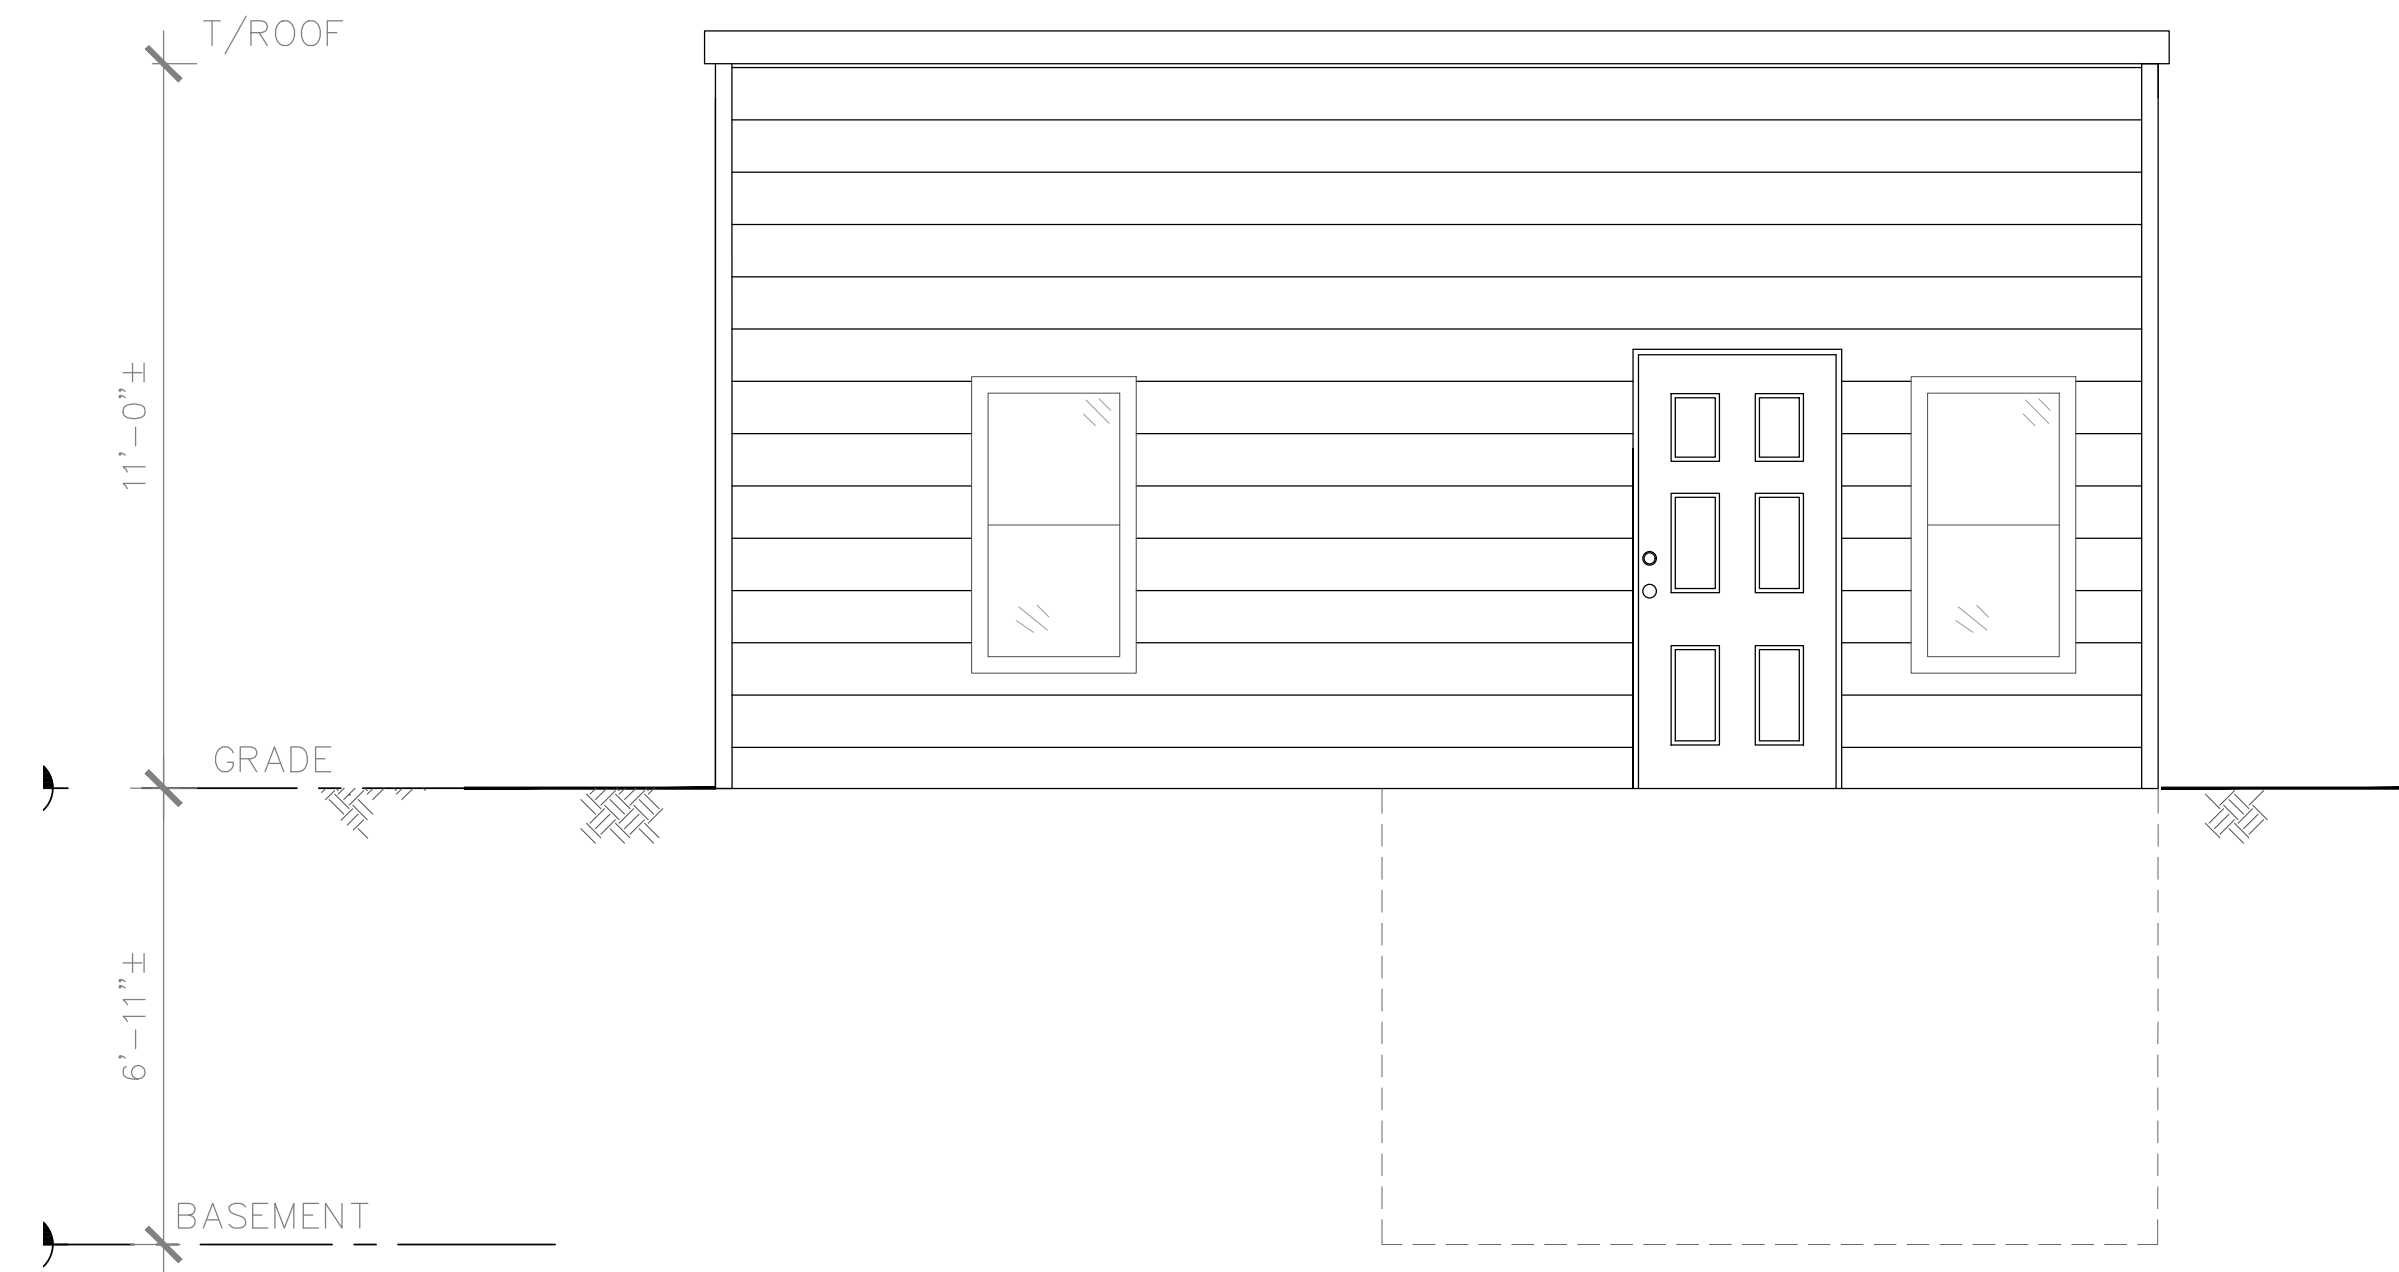

1
A-404
PROPOSED FRONT ELEVATION
SCALE: 3/8" = 1'-0"

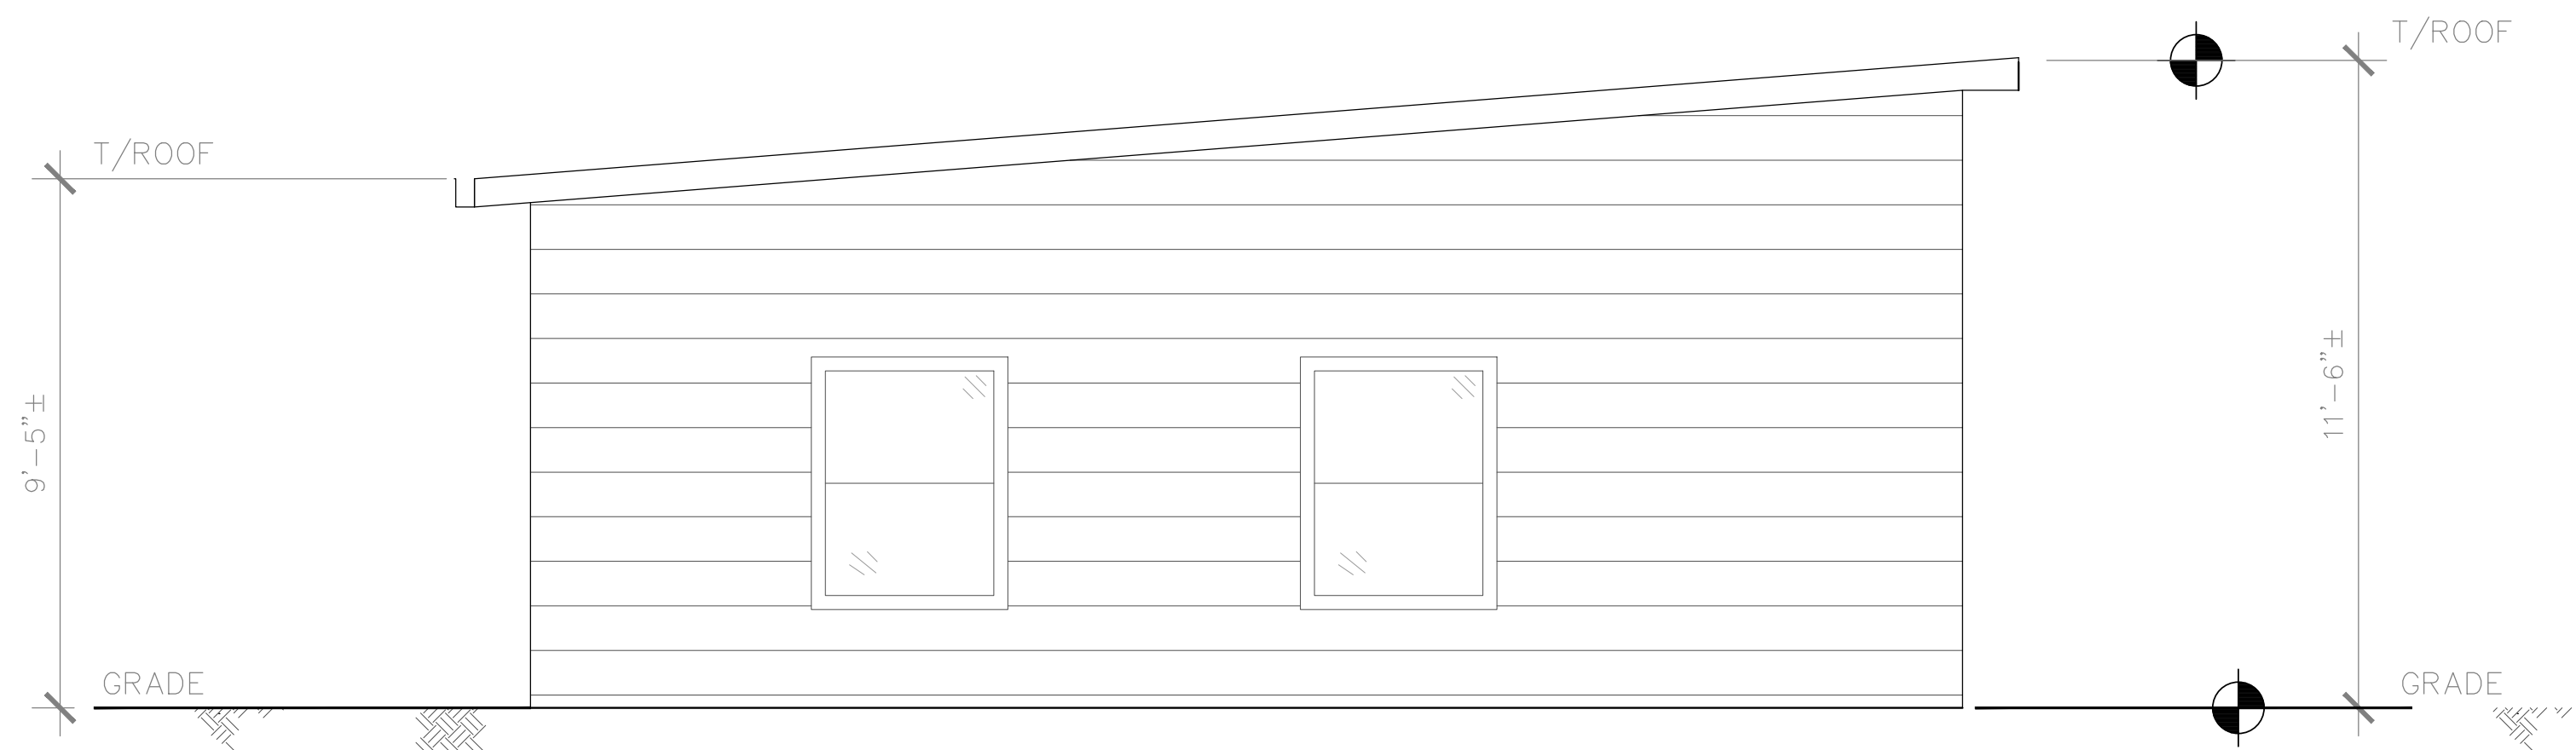

2
A-404
PROPOSED SIDE ELEVATION
SCALE: 3/8" = 1'-0"

UNAUTHORIZED ALTERATION OR ADDITIONS TO A DOCUMENT BEARING THE SEAL OF A LICENSED PROFESSIONAL ENGINEER OR LAND SURVEYOR IS A VIOLATION OF SECTION 7209 SUBSECTION 2 OF THE NEW YORK STATE EDUCATION LAW.

COPIES OF THIS DOCUMENT WITHOUT A FACSIMILE OF THE SIGNATURE & AN ORIGINAL EMBOSSED SEAL OR ORIGINAL STAMP IN BLUE OR BLACK INK OF THE PROFESSIONAL ENGINEER OR LAND SURVEYOR SHALL NOT BE CONSIDERED VALID COPIES.

PATINO RESIDENCE



PROFESSIONAL ENGINEER

PROJECT NUMBER
1001.PATINO

DESIGNED BY
EI

REV.	DATE	DESCRIPTION	DRAWN BY
1	04/15/25	FOR PERMIT	EI

ISSUED BY
DATE



SITE INFORMATION

PATINO
RESIDENCE
173 MAPLE STREET
CROTON ON HUDSON, NY

SHEET TITLE

PROPOSED FRONT &
SIDE ADU ELEVATION

SHEET NUMBER

A-404