



SOUTH "VIEW" ELEVATION - STREET SIDE

PROPOSED PORCH FLOOR AND ROOF EXTENSION.


SCALE $\frac{1}{4}" = 1'-0"$.

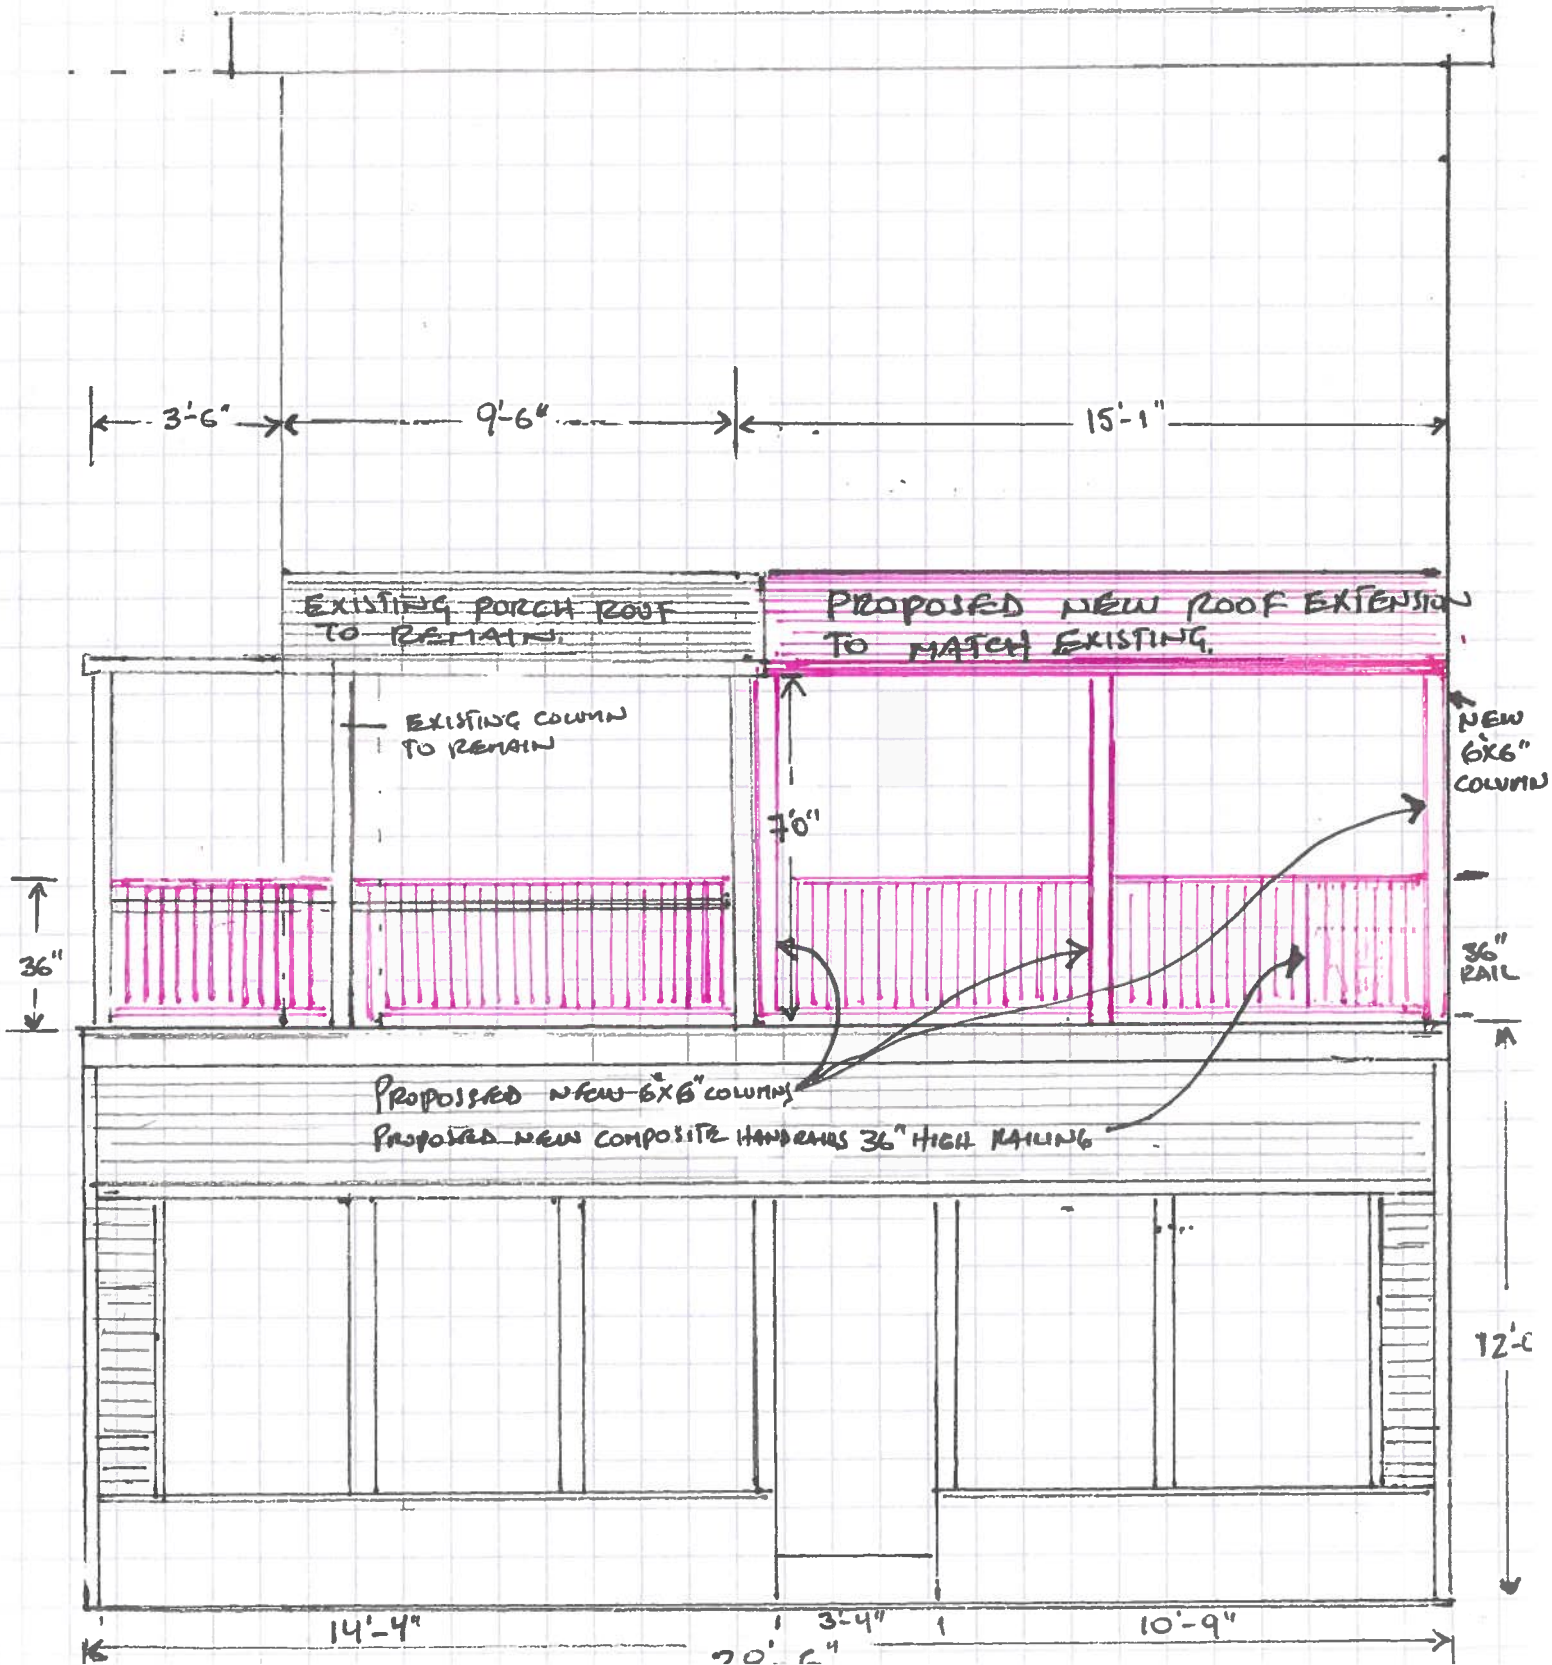

SOUTH VIEW ELEVATION
SCALE 1/4" = 1'-0"

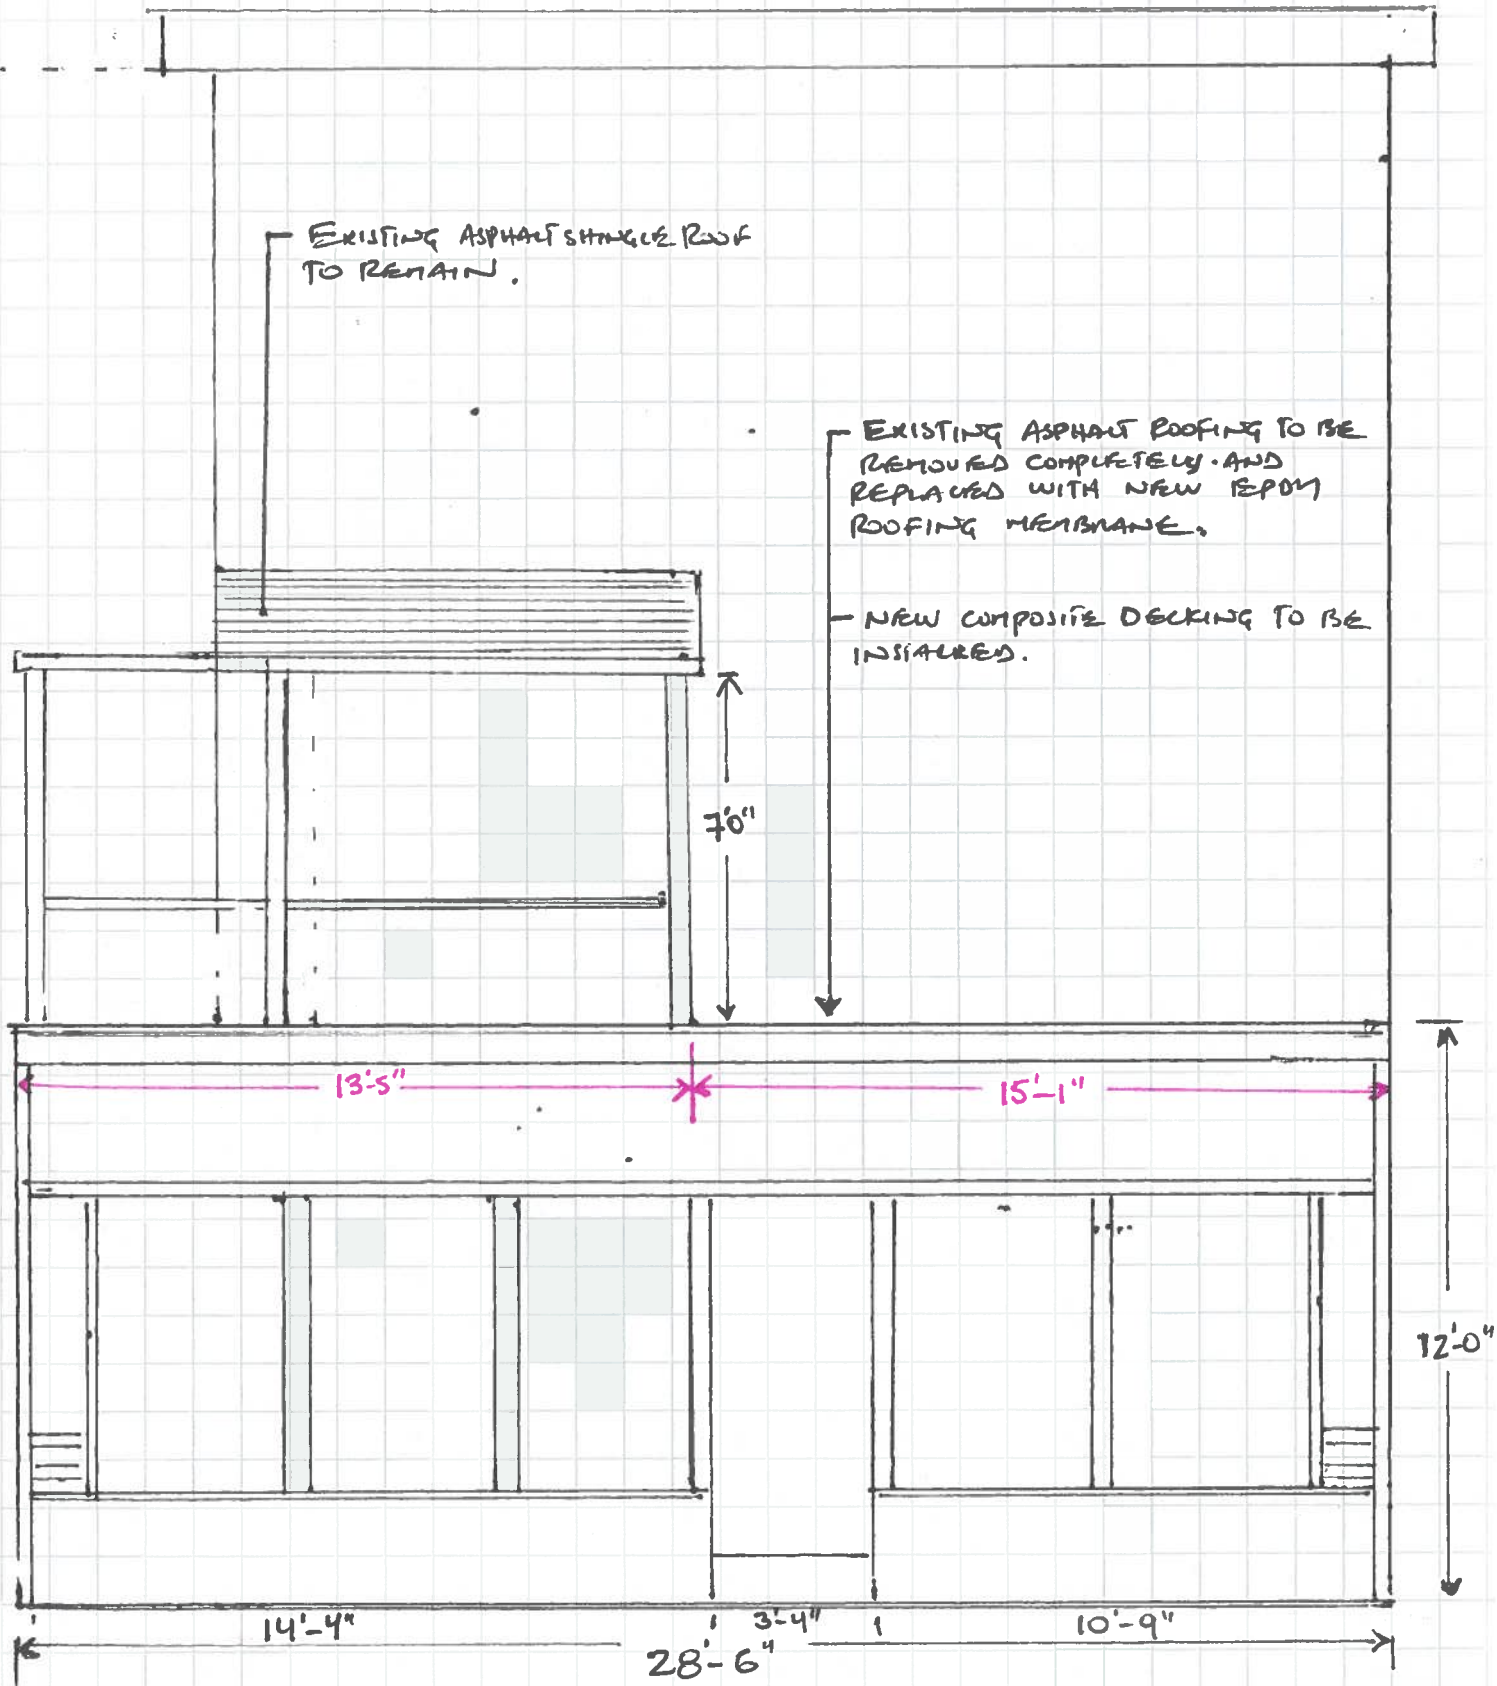

WEST 'VIEW' ELEVATION
SCALE $\frac{1}{4}" = 1'-0"$

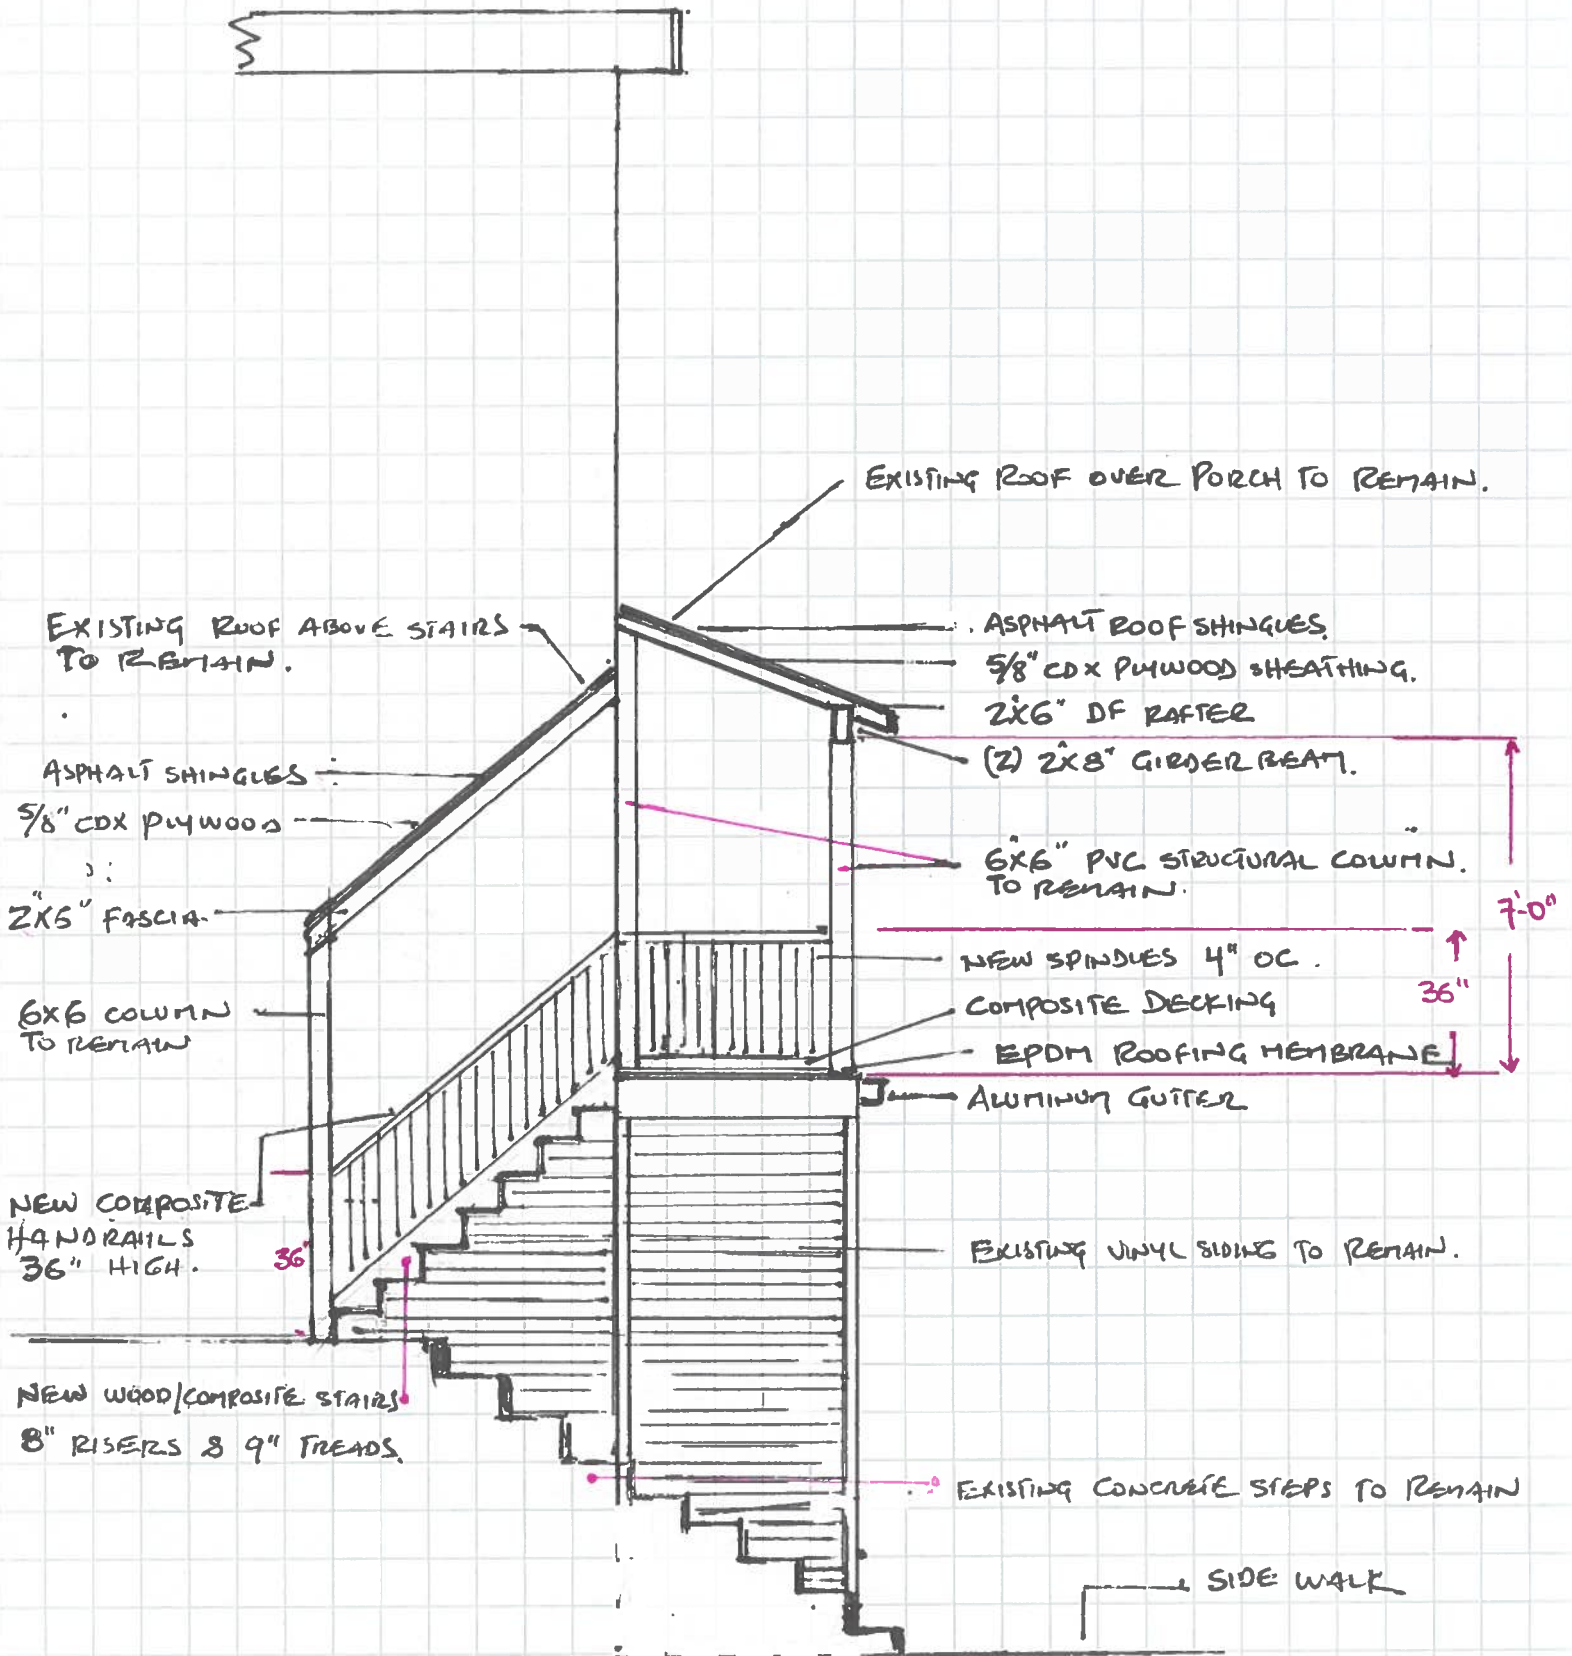

WEST ELEVATION
SCALE $\frac{1}{4}" = 1'$