

PROJECT:
HUDSON RESIDENCES
 21-27 SOUTH RIVERSIDE AVENUE
 VILLAGE OF CROTON-ON-HUDSON, NY 10520

OWNER:
CROTON RIVERSIDE, LLC
 92 NORTH AVENUE, SUITE 204
 NEW ROCHELLE, NY 10801

STRUCTURAL FRAMING
PVE ENGINEERING, P.C.
 160 TRUMBULL STREET - 3RD FLOOR
 HARTFORD, CT 06103
 T: 860.522.3970

STRUCTURAL PODIUM / CIVIL ENGINEER
DAY | STOKOSA ENGINEERING P.C.
 3 VAN WYCK LANE SUITE 2
 WAPPINGERS FALLS, NY
 T: 845.223.3202


MEP ENGINEER
C + F CONSULTING ENGINEERING PC
 420 NORTH BROADWAY
 WHITE PLAINS, NY 10603
 T: 914.683.7355

KEY PLAN:

ARCHITECT:
Design Development Architects
 165 Mamanoreck Ave. fl. 2
 White Plains, NY 10601
 914.949.4272 F.
 914.949.4278 F.
 A DESIGN AND DEVELOPMENT CONSULTANCY

DESIGN DEVELOPMENT PLLC
 ALL CONCEPTS, DETAILS AND INFORMATION CONTAINED, IMPLIED OR REPRESENTED HEREIN ARE THE SOLE AND EXCLUSIVE PROPERTY OF DESIGN DEVELOPMENT PLLC AND MAY NOT BE REUSED, WHOLE OR IN PART WITHOUT WRITTEN CONSENT OF THIS OFFICE. DRAWING MODIFICATION CAN ONLY BE MADE UNDER THE SUPERVISION OF A LICENSED ARCHITECT.

REGISTERED ARCHITECT
 STATE OF NEW YORK
 No. 10101
 DATE 08/20/14
 ARCHITECT OF RECORD

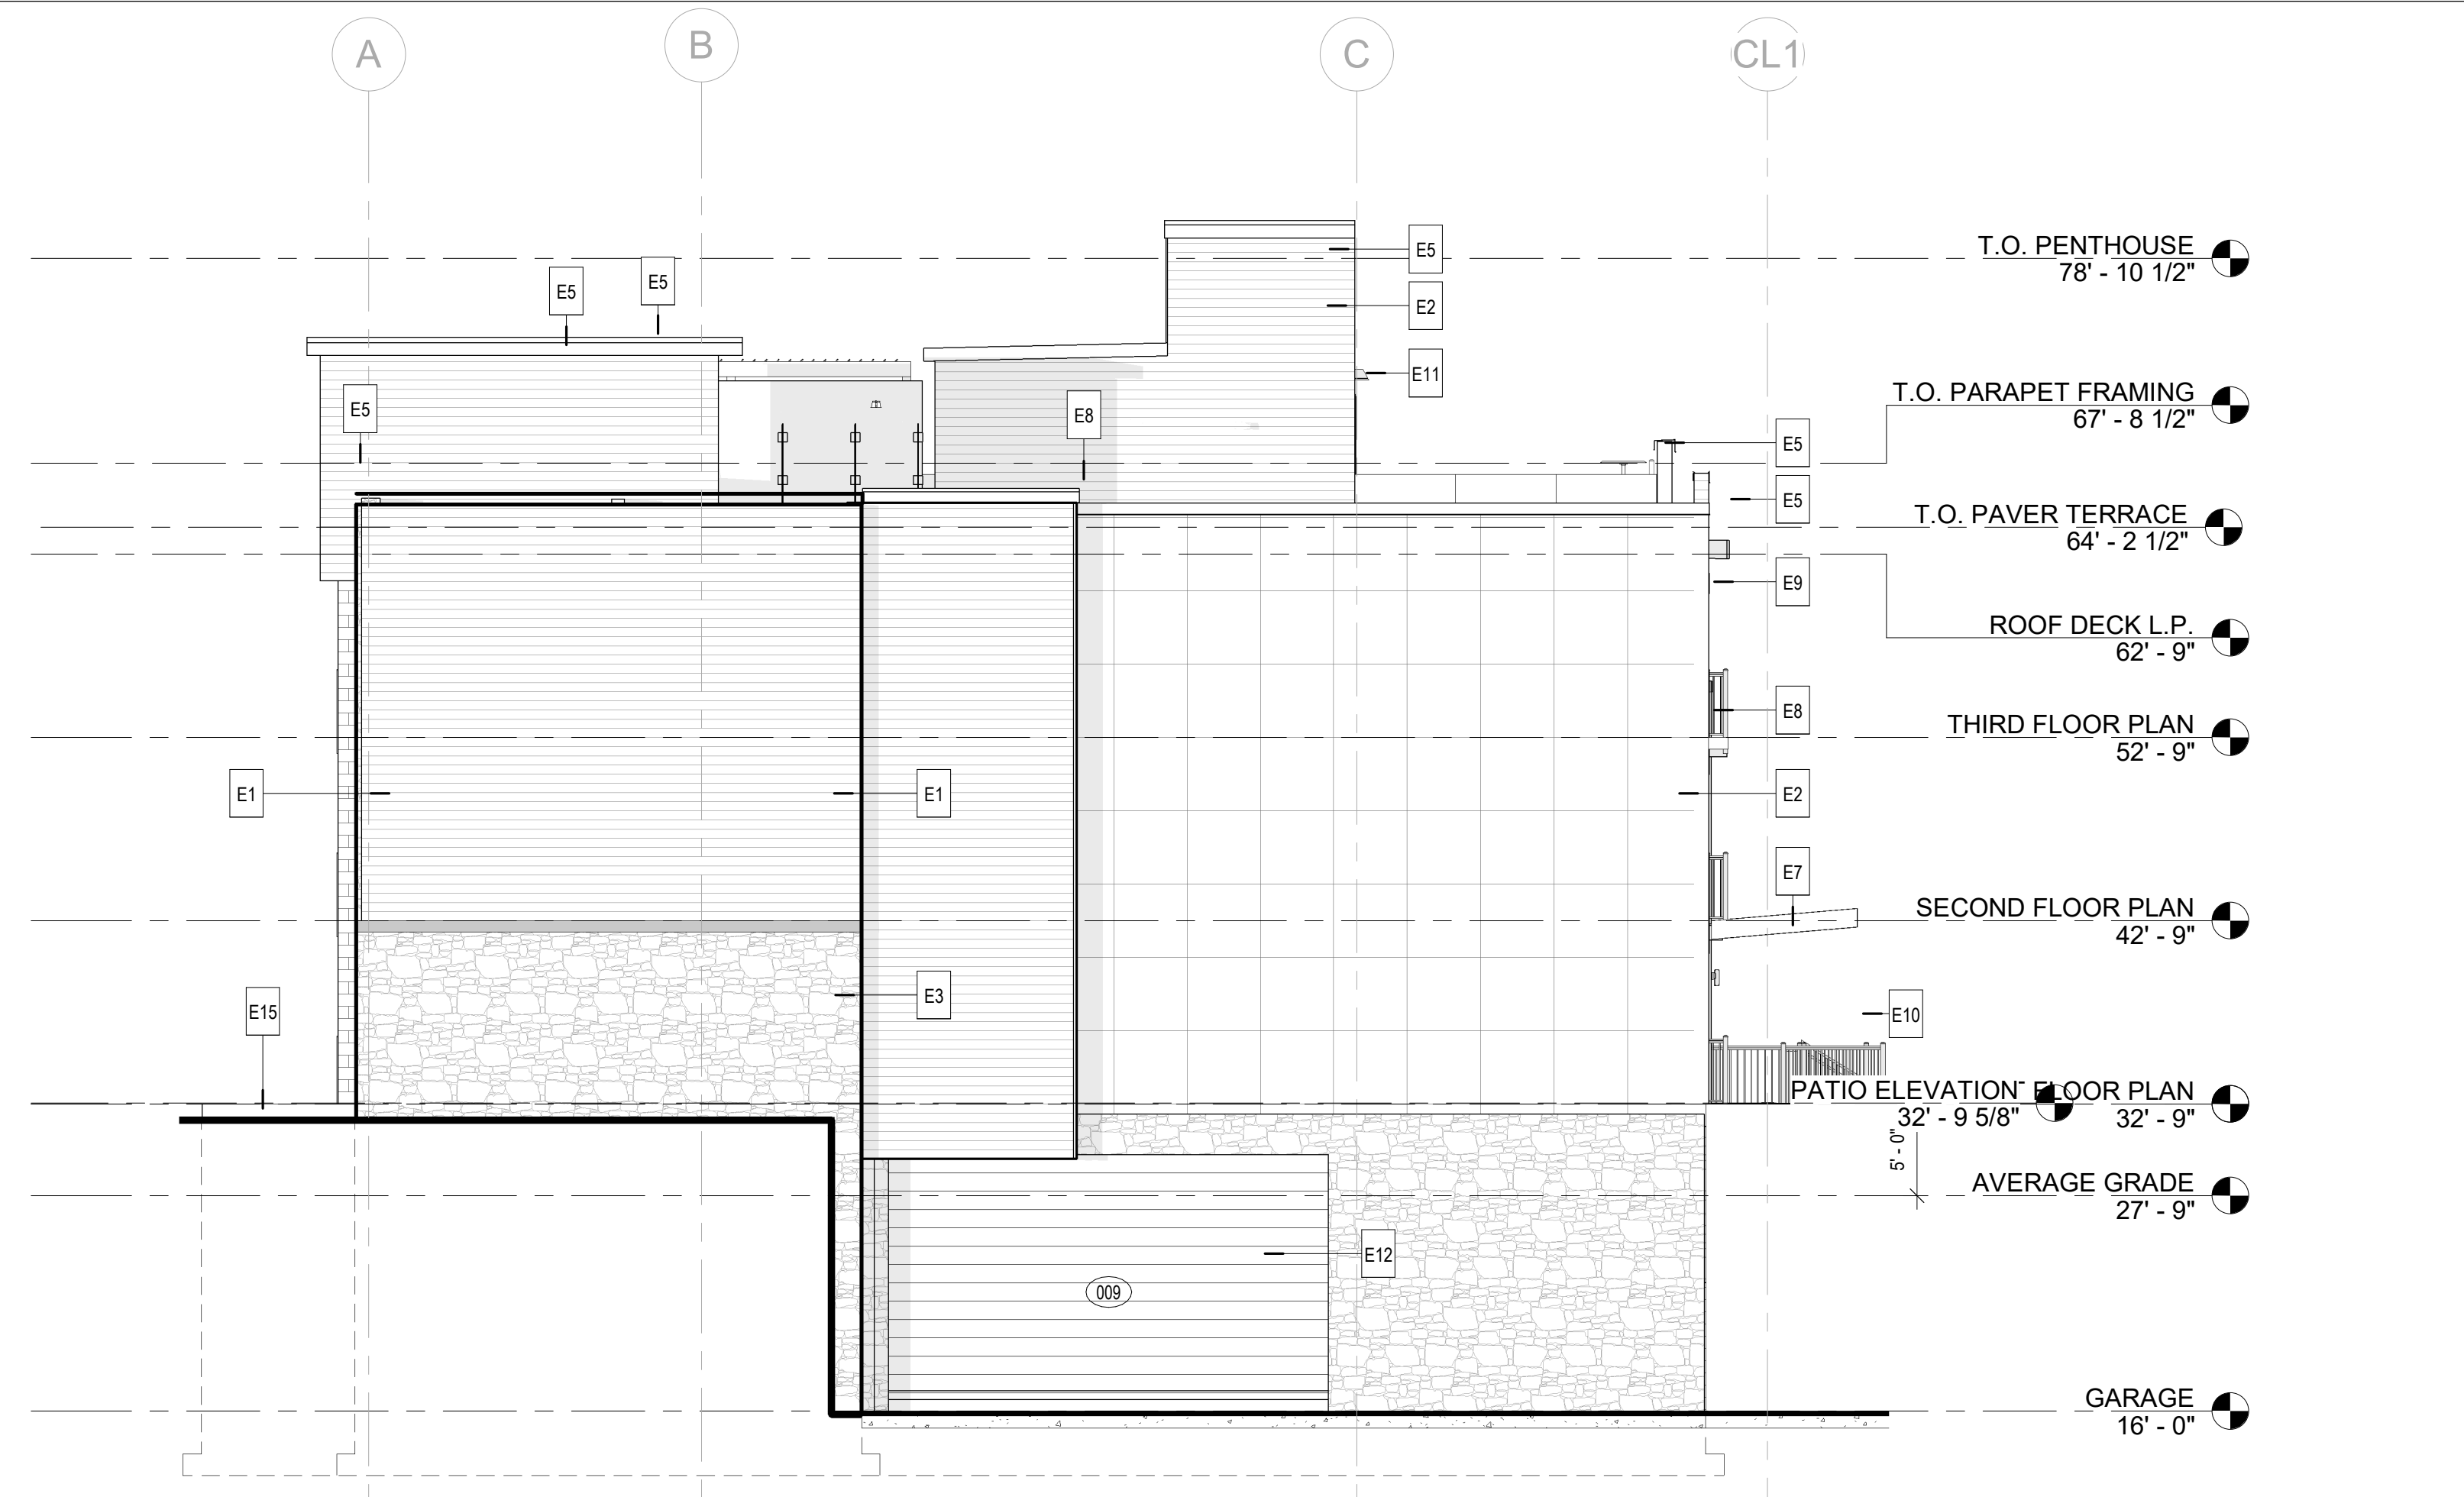

3 NORTH ELEVATION
 A-200 1/8" = 1'-0"



1 WEST ELEVATION ELEVATION
 A-200 1/8" = 1'-0"

ELEVATION NOTES

ELEVATION KEYNOTES

ELEVATION SYMBOL LEGEND

- E1 LONGBOARD PLANK, TONGUE & GROOVE SYSTEMS, BLONDE OAK WOODGRAIN FINISH;
- E2 HARDIE ASPYRE 4 X 4 FIBER CEMENT SIDING - LIGHT MIST
- E3 PANGAEA NATURAL STONE, THIN STONE VEENER, ASHLAR PATTERN, COLOR SIENA;
- E4 PANGAEA NATURAL STONE, WATERTABLE SILLS, TUSCAN FINISH;
- E5 METAL FASCIA PANEL, METAL ERA COLOR BLACK
- E6 KOMMERLING CUSTOM WINDOWS & DOORS SYSTEMS
- E7 GLASS CANOPY BY OTHERS
- E8 VIVA MODULAR RAILING, MULTILINE RAILING SYSTEM, BLACK FINISH;
- E9 DECORATIVE METAL BRACKET, BLACK FINISH;
- E10 ADA LIFT
- E11 WALL SCONCE, BLACK FINISH;
- E12 OVERHEAD ROLLING GARAGE DOOR
- E13 ROOF EQUIPMENT
- E14 TRASH CHUTE SYSTEM
- E15 STRUCTURAL FOUNDATION WALL
- E16 FIRE RATED DOOR, FINISH T.B.D.
- E17 ALUM. PERGOLA WITH SUNSHADE & STRING LIGHT
- E18 MECHANICAL LOUVER

- CULTURED STONE
COLOR: SIENA
- LONGBOARD PLANK
COLOR: BLONDE OAK
- HARDIE ASPYRE
FIBER CEMENT
COLOR: LIGHT MIST
(NO FILL)

12	09.02.25	ADDENDUM 1
	08.30.24	ISSUED FOR PERMIT

MARK DATE ISSUE
 PROJECT NUMBER: RMA-02
 DRAWN BY: KC
 CHK'D BY: KC
 SHEET TITLE:

BUILDING ELEVATIONS

DRAWING NUMBER:

A-200

SCALE: As indicated

C:\Users\Victoria\Documents\2023-09-29_25_02_CROTON_REVIT_2023_LVC\work\3D\Floor