

Additional Design Option
5-13-2026



Joseph Arnow AIA
Architect

12 Glengary Road
Croton-on-Hudson, NY 10520
jarnow@josepharnowarchitect.com

71 Irving Ave

Addition, Renovations

East Elevation - V14

Project number	2611-0001	A5	Scale 1/8" = 1'-0"
Date	5/12/2026		
Drawn by	JA		
Checked by	JA		

Additional Design Option
5-13-2026



Joseph Arnow AIA
Architect


12 Glengary Road
Croton-on-Hudson, NY 10520
jarnow@josepharnowarchitect.com

71 Irving Ave

Addition, Renovations

3D View - Southeast - V14		A8
Project number	2611-0001	
Date	5/12/2026	
Drawn by	JA	
Checked by	JA	Scale

Additional Design Option
5-13-2026

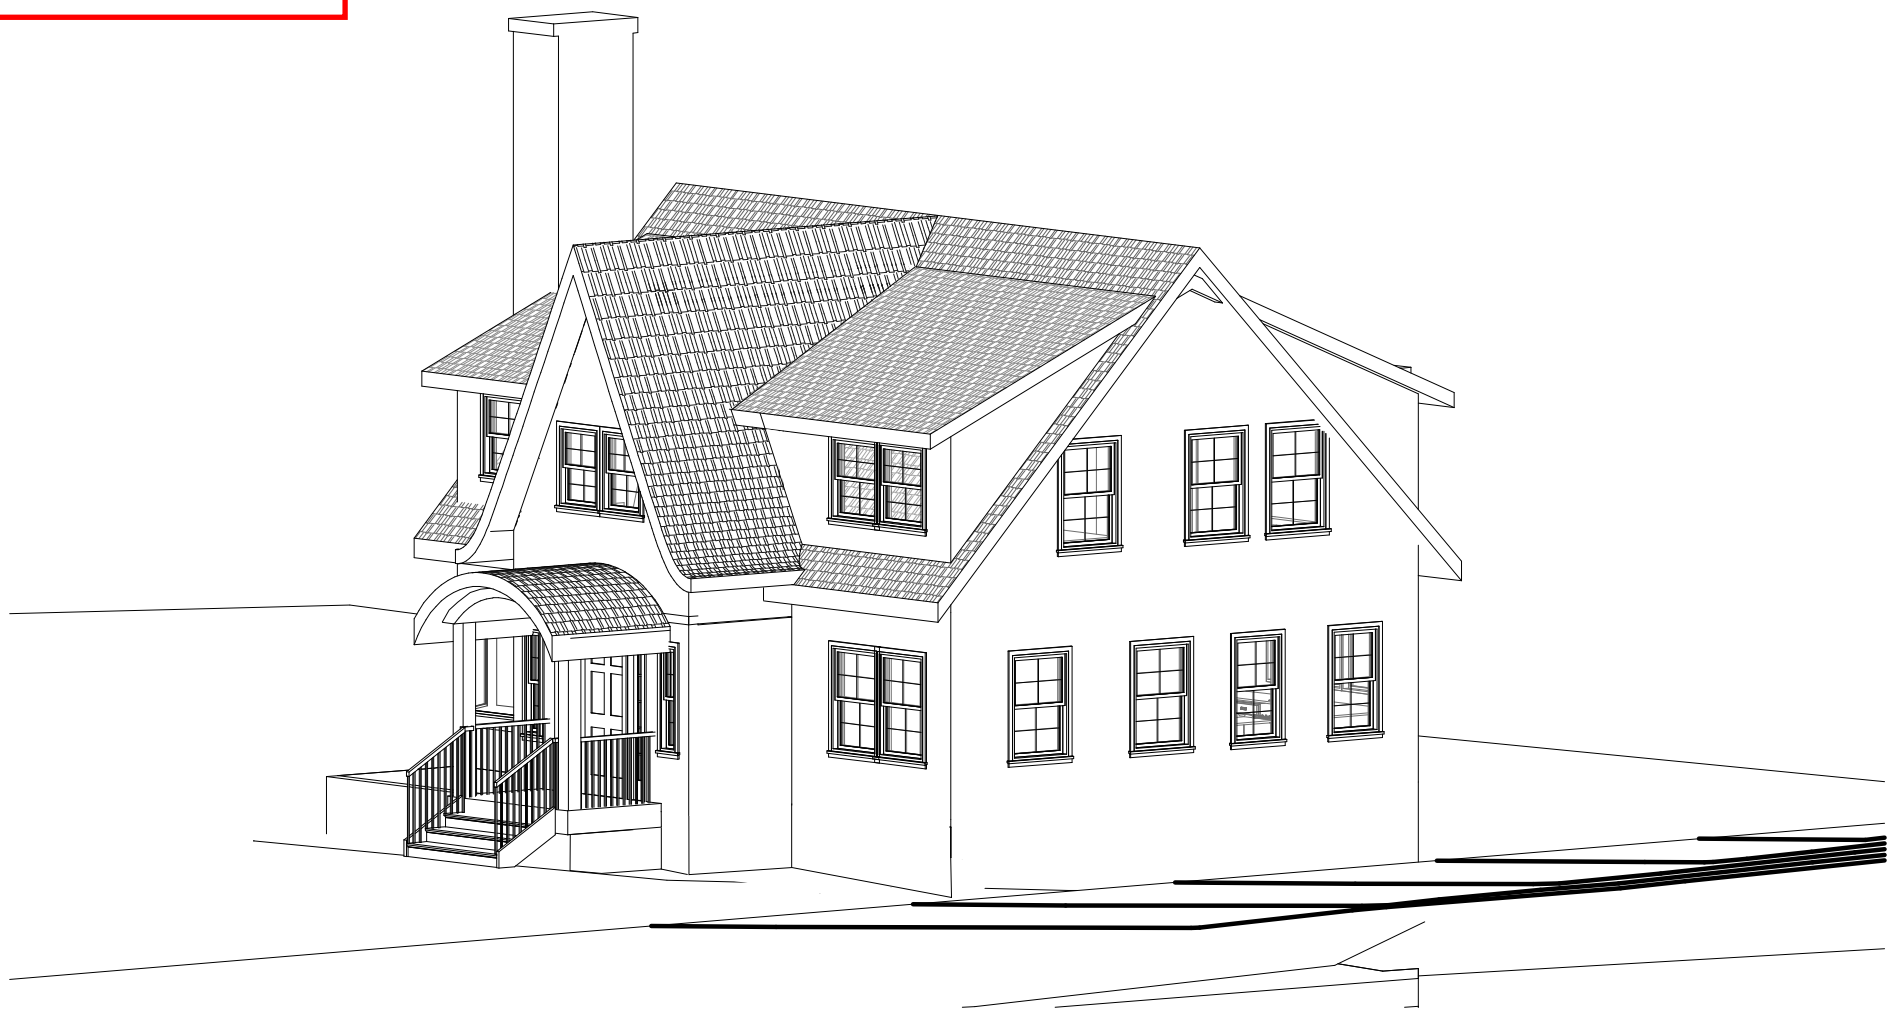

Joseph Arnow AIA
Architect

12 Glengary Road
Croton-on-Hudson, NY 10520
jarnow@josepharnowarchitect.com

71 Irving Ave

Addition, Renovations

3D View - Northeast - V14			A10
Project number	2611-0001		
Date	5/12/2026		
Drawn by	JA		
Checked by	JA		Scale