



Village Hall First Floor Security

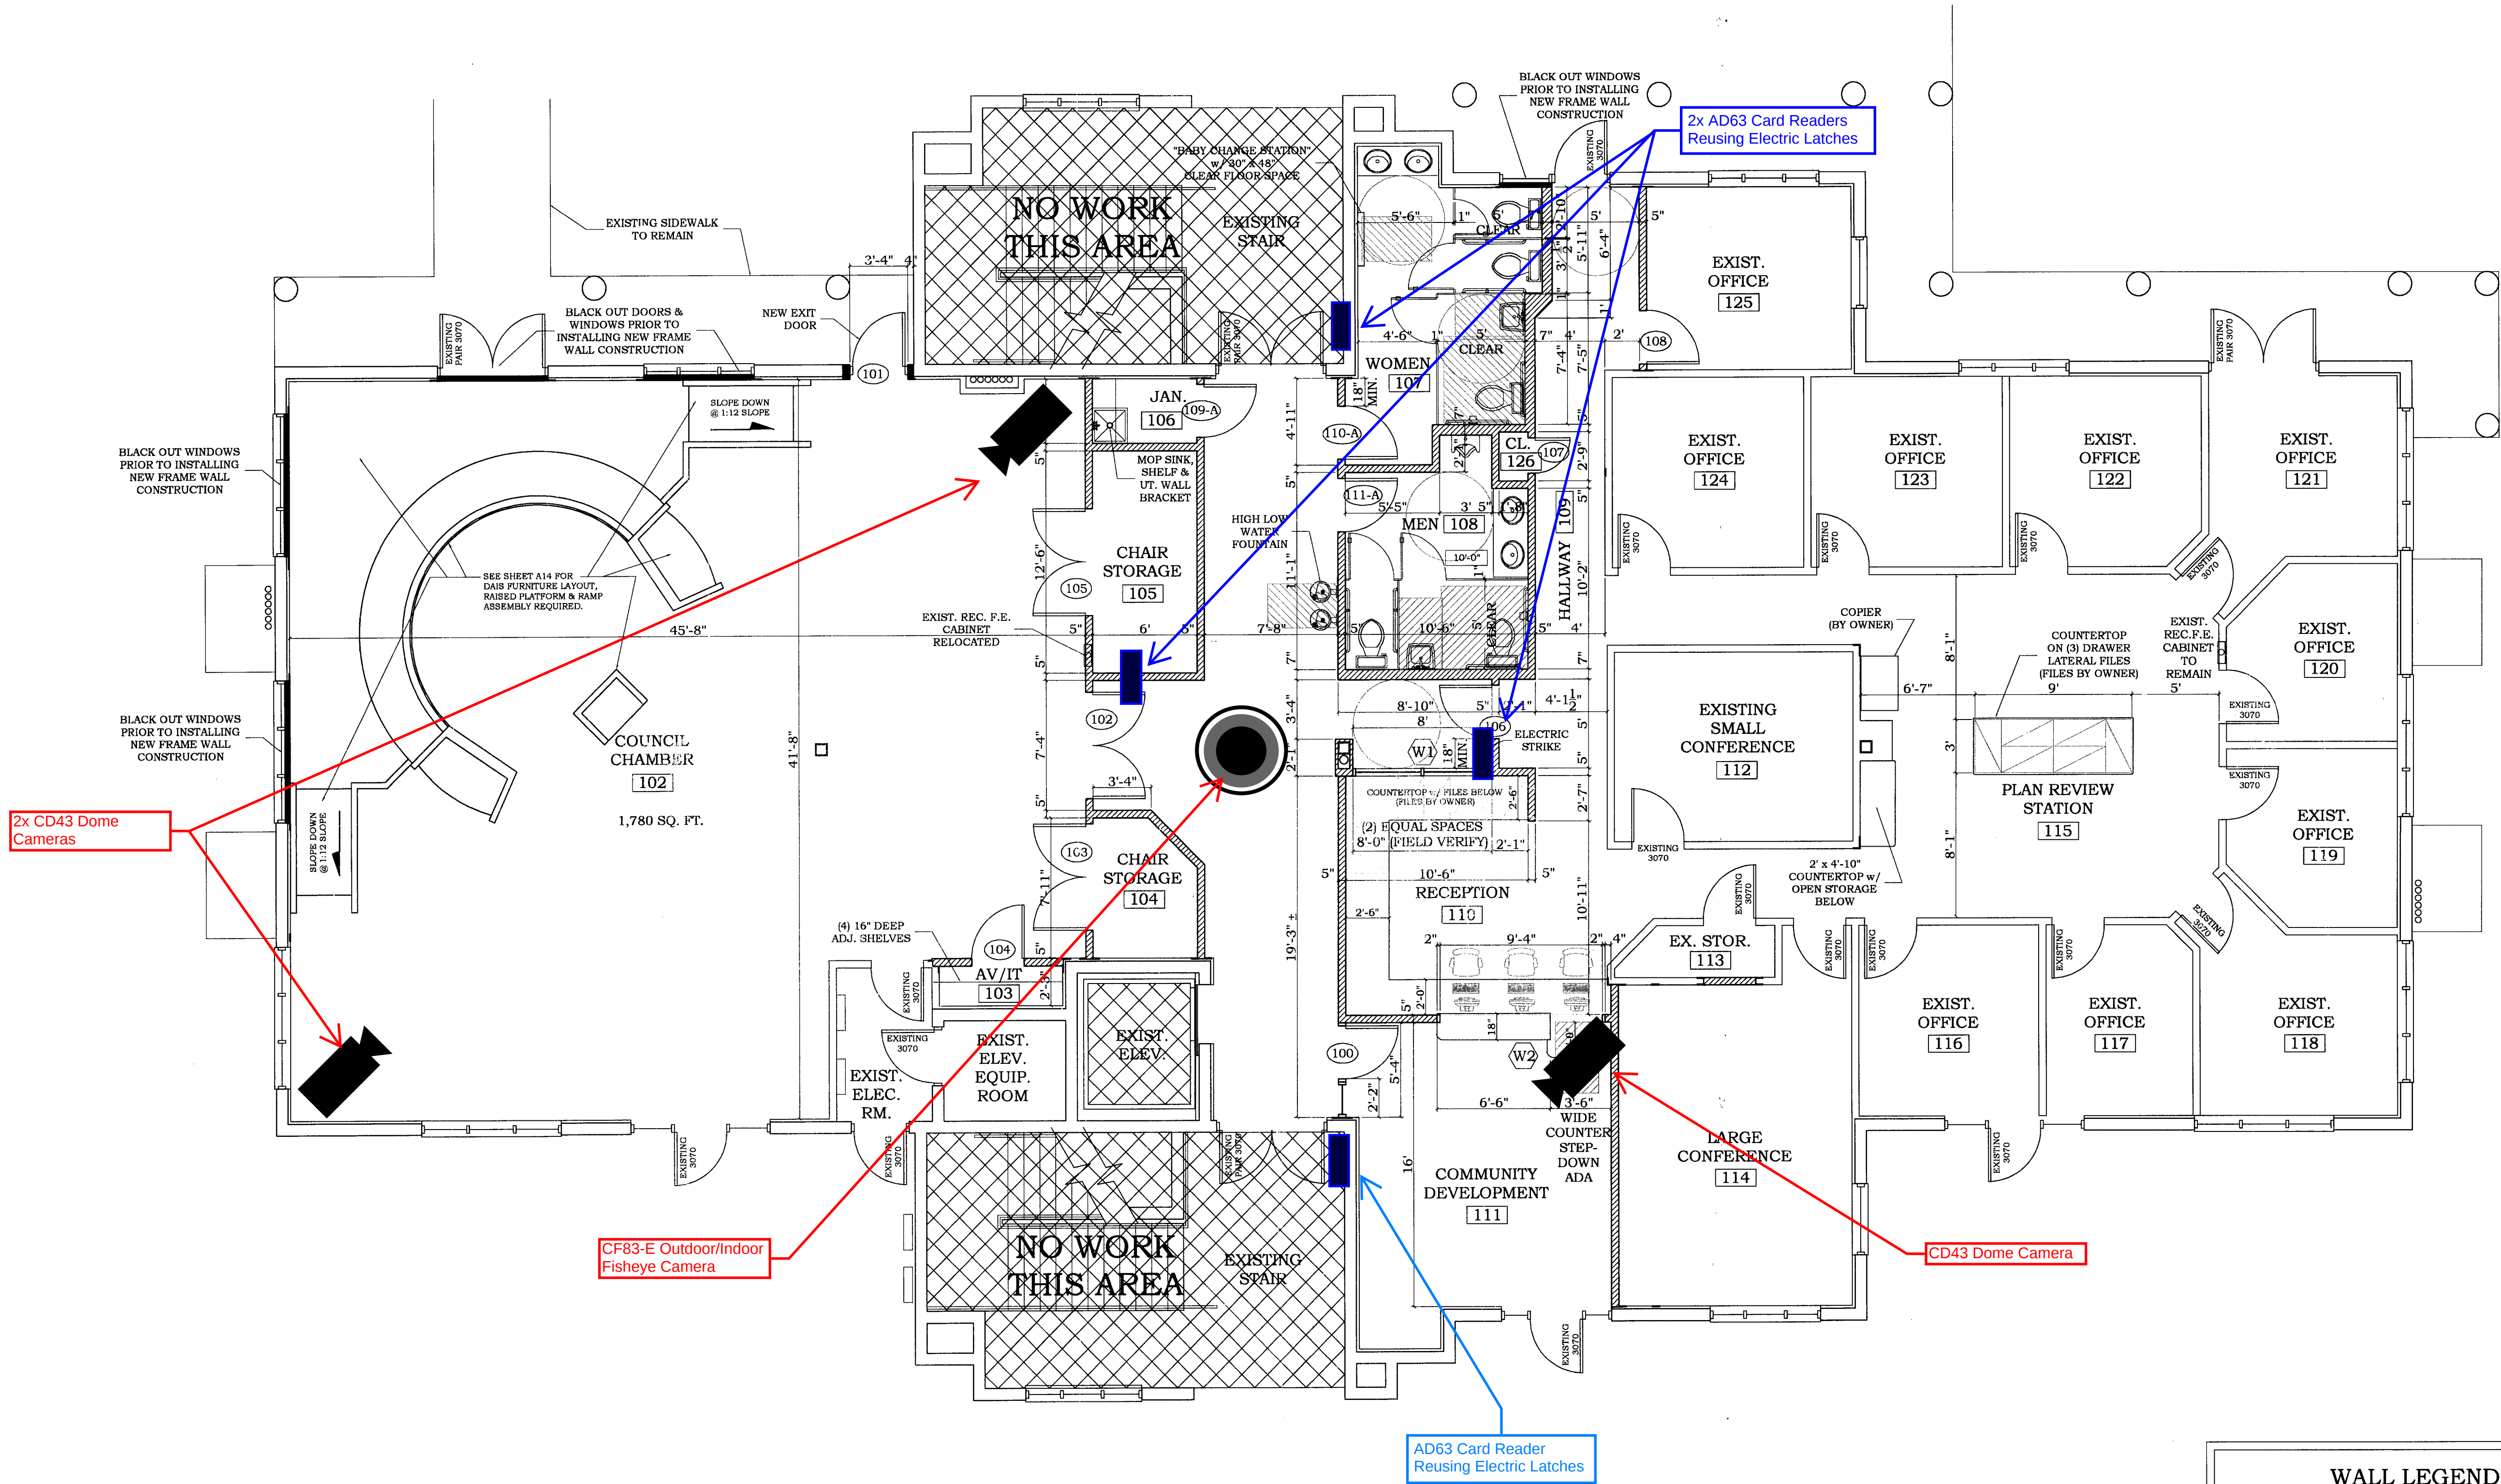

FIRST FLOOR
REMODELING FLOOR PLAN

SCALE: 3/16" = 1'-0"

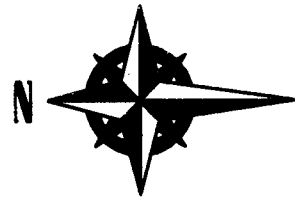

WALL LEGEND	
EXISTING	
	EXISTING INTERIOR FRAME WALL (TO REMAIN)
	EXISTING EXTERIOR 8" MASONRY WALL w/ 2" FURRING ON THE INTERIOR SIDE (TO REMAIN)
DEMO	
	EXISTING INTERIOR FRAME WALL (TO BE REMOVED)
NEW	
	NEW INTERIOR NON-BEARING FULL HEIGHT FRAME WALL w/ 3-1/2", 3-5/8" OR 6" 20 GA. METAL STUDS @ 24" O.C. w/ (1) LAYER OF 5/8" GYPSUM BOARD EACH SIDE (U.N.O.). NOTE: ALL WALLS TO HAVE ACOUSTICAL BATT INSULATION BETWEEN STUDS.
	NEW INTERIOR NON-BEARING FRAME WALL w/ 1 1/2" METAL STUDS (CONTRACTOR TO VERIFY) @ 16" O.C. w/ (1) LAYER OF 5/8" GYPSUM BOARD & ACOUSTICAL BATT INSULATION BETWEEN STUDS. NOTE: GYPSUM BOARD FINISH TO ALIGN WITH THE EXISTING WALL FINISH. NOTE: BLACK OUT GLAZING PRIOR TO INSTALLING FRAME WALL ASSEMBLY.

Reviewed by: *WJC*

STERLING DESIGN GROUP LLC

8352 Villa Marina Court
Mentor, Ohio 44060
PH: (239) 481-5900

Project Name and Address

MUNICIPAL CENTER
VILLAGE OF ESTERO
BUILDING 303
9401 CORKSCREW PALMS CIRCLE
ESTERO, FLORIDA

No.	Issue	Date	Revisions	By	Date
1					
2					
3					
4					

Check by: JM

Drawn by: QBO

Scale: AS NOTED


Project No: C15-0018

Sheet Name: FIRST FLOOR REMODELING FLOOR PLAN

Sheet No: A5



Village Hall Second Floor Security

FOR PRICING PURPOSES ONLY

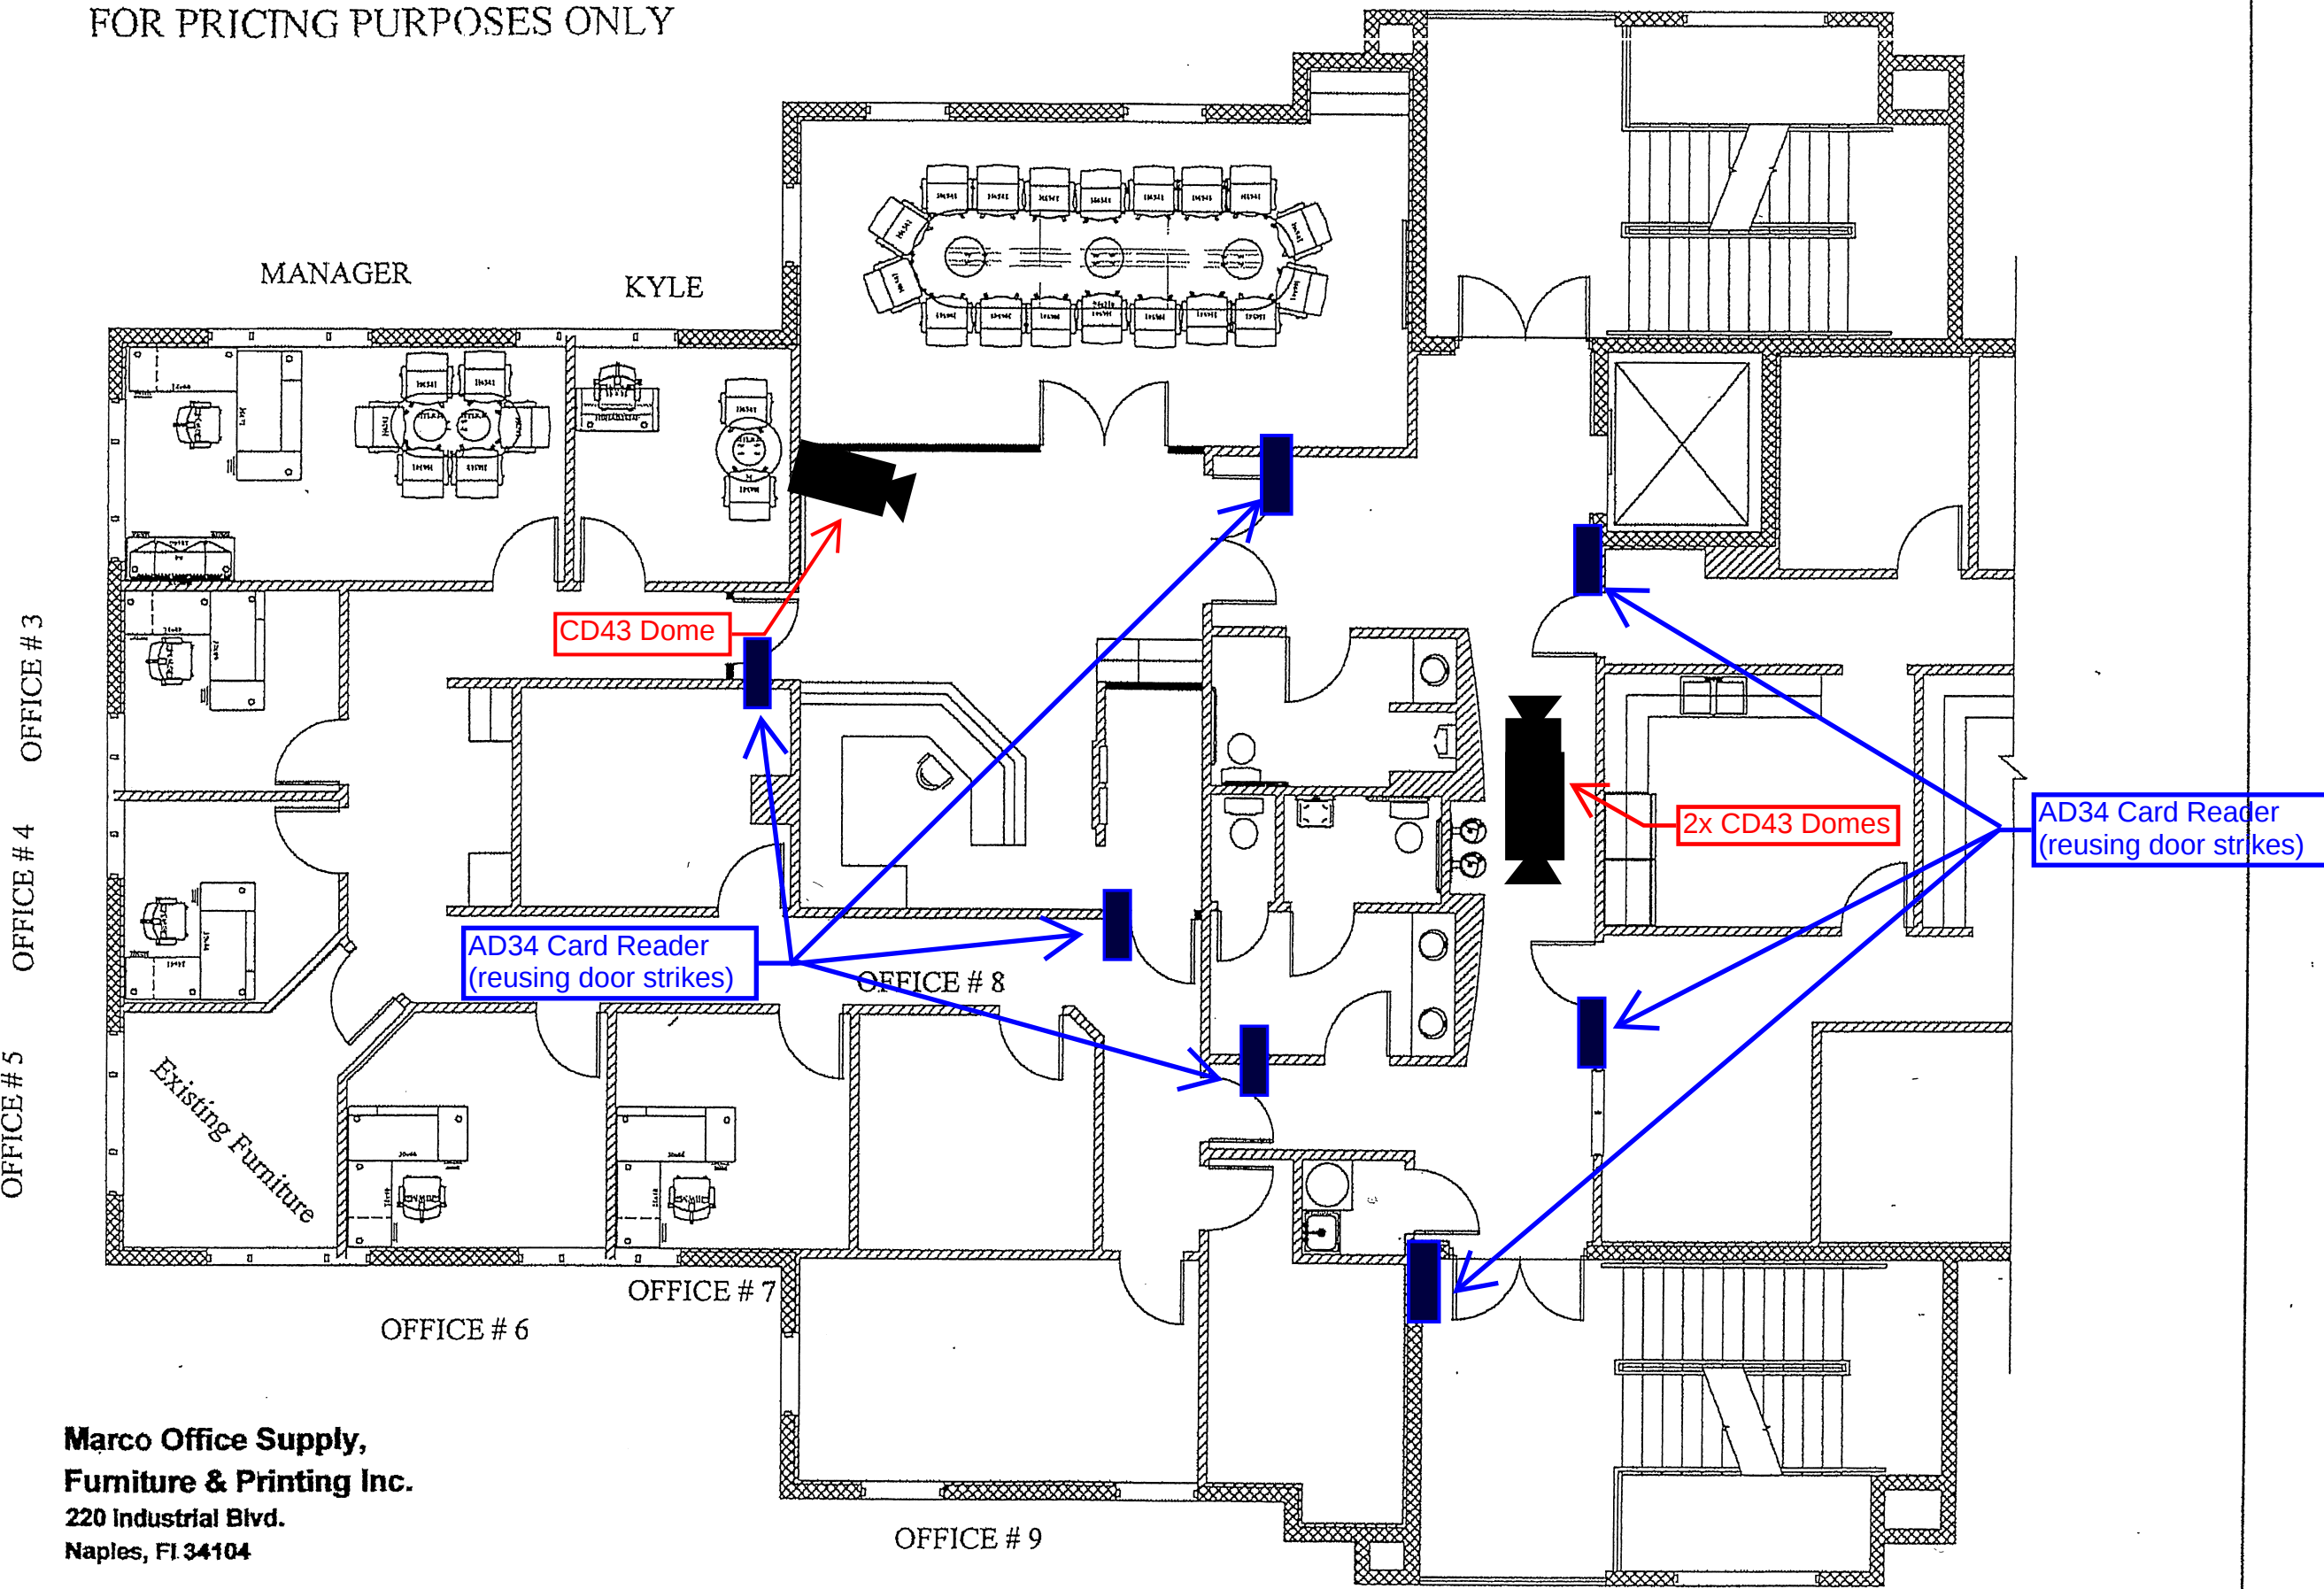

**Marco Office Supply,
Furniture & Printing Inc.**
220 Industrial Blvd.
Naples, FL 34104

RiverPark Site Security

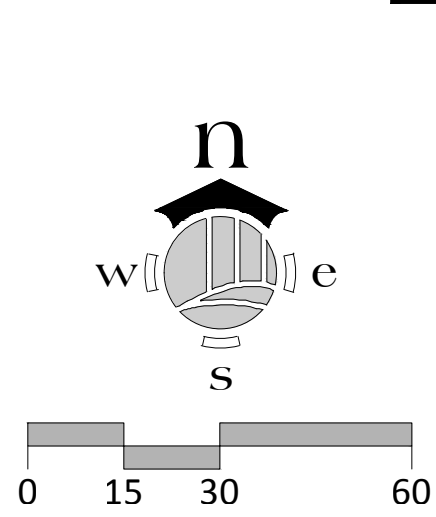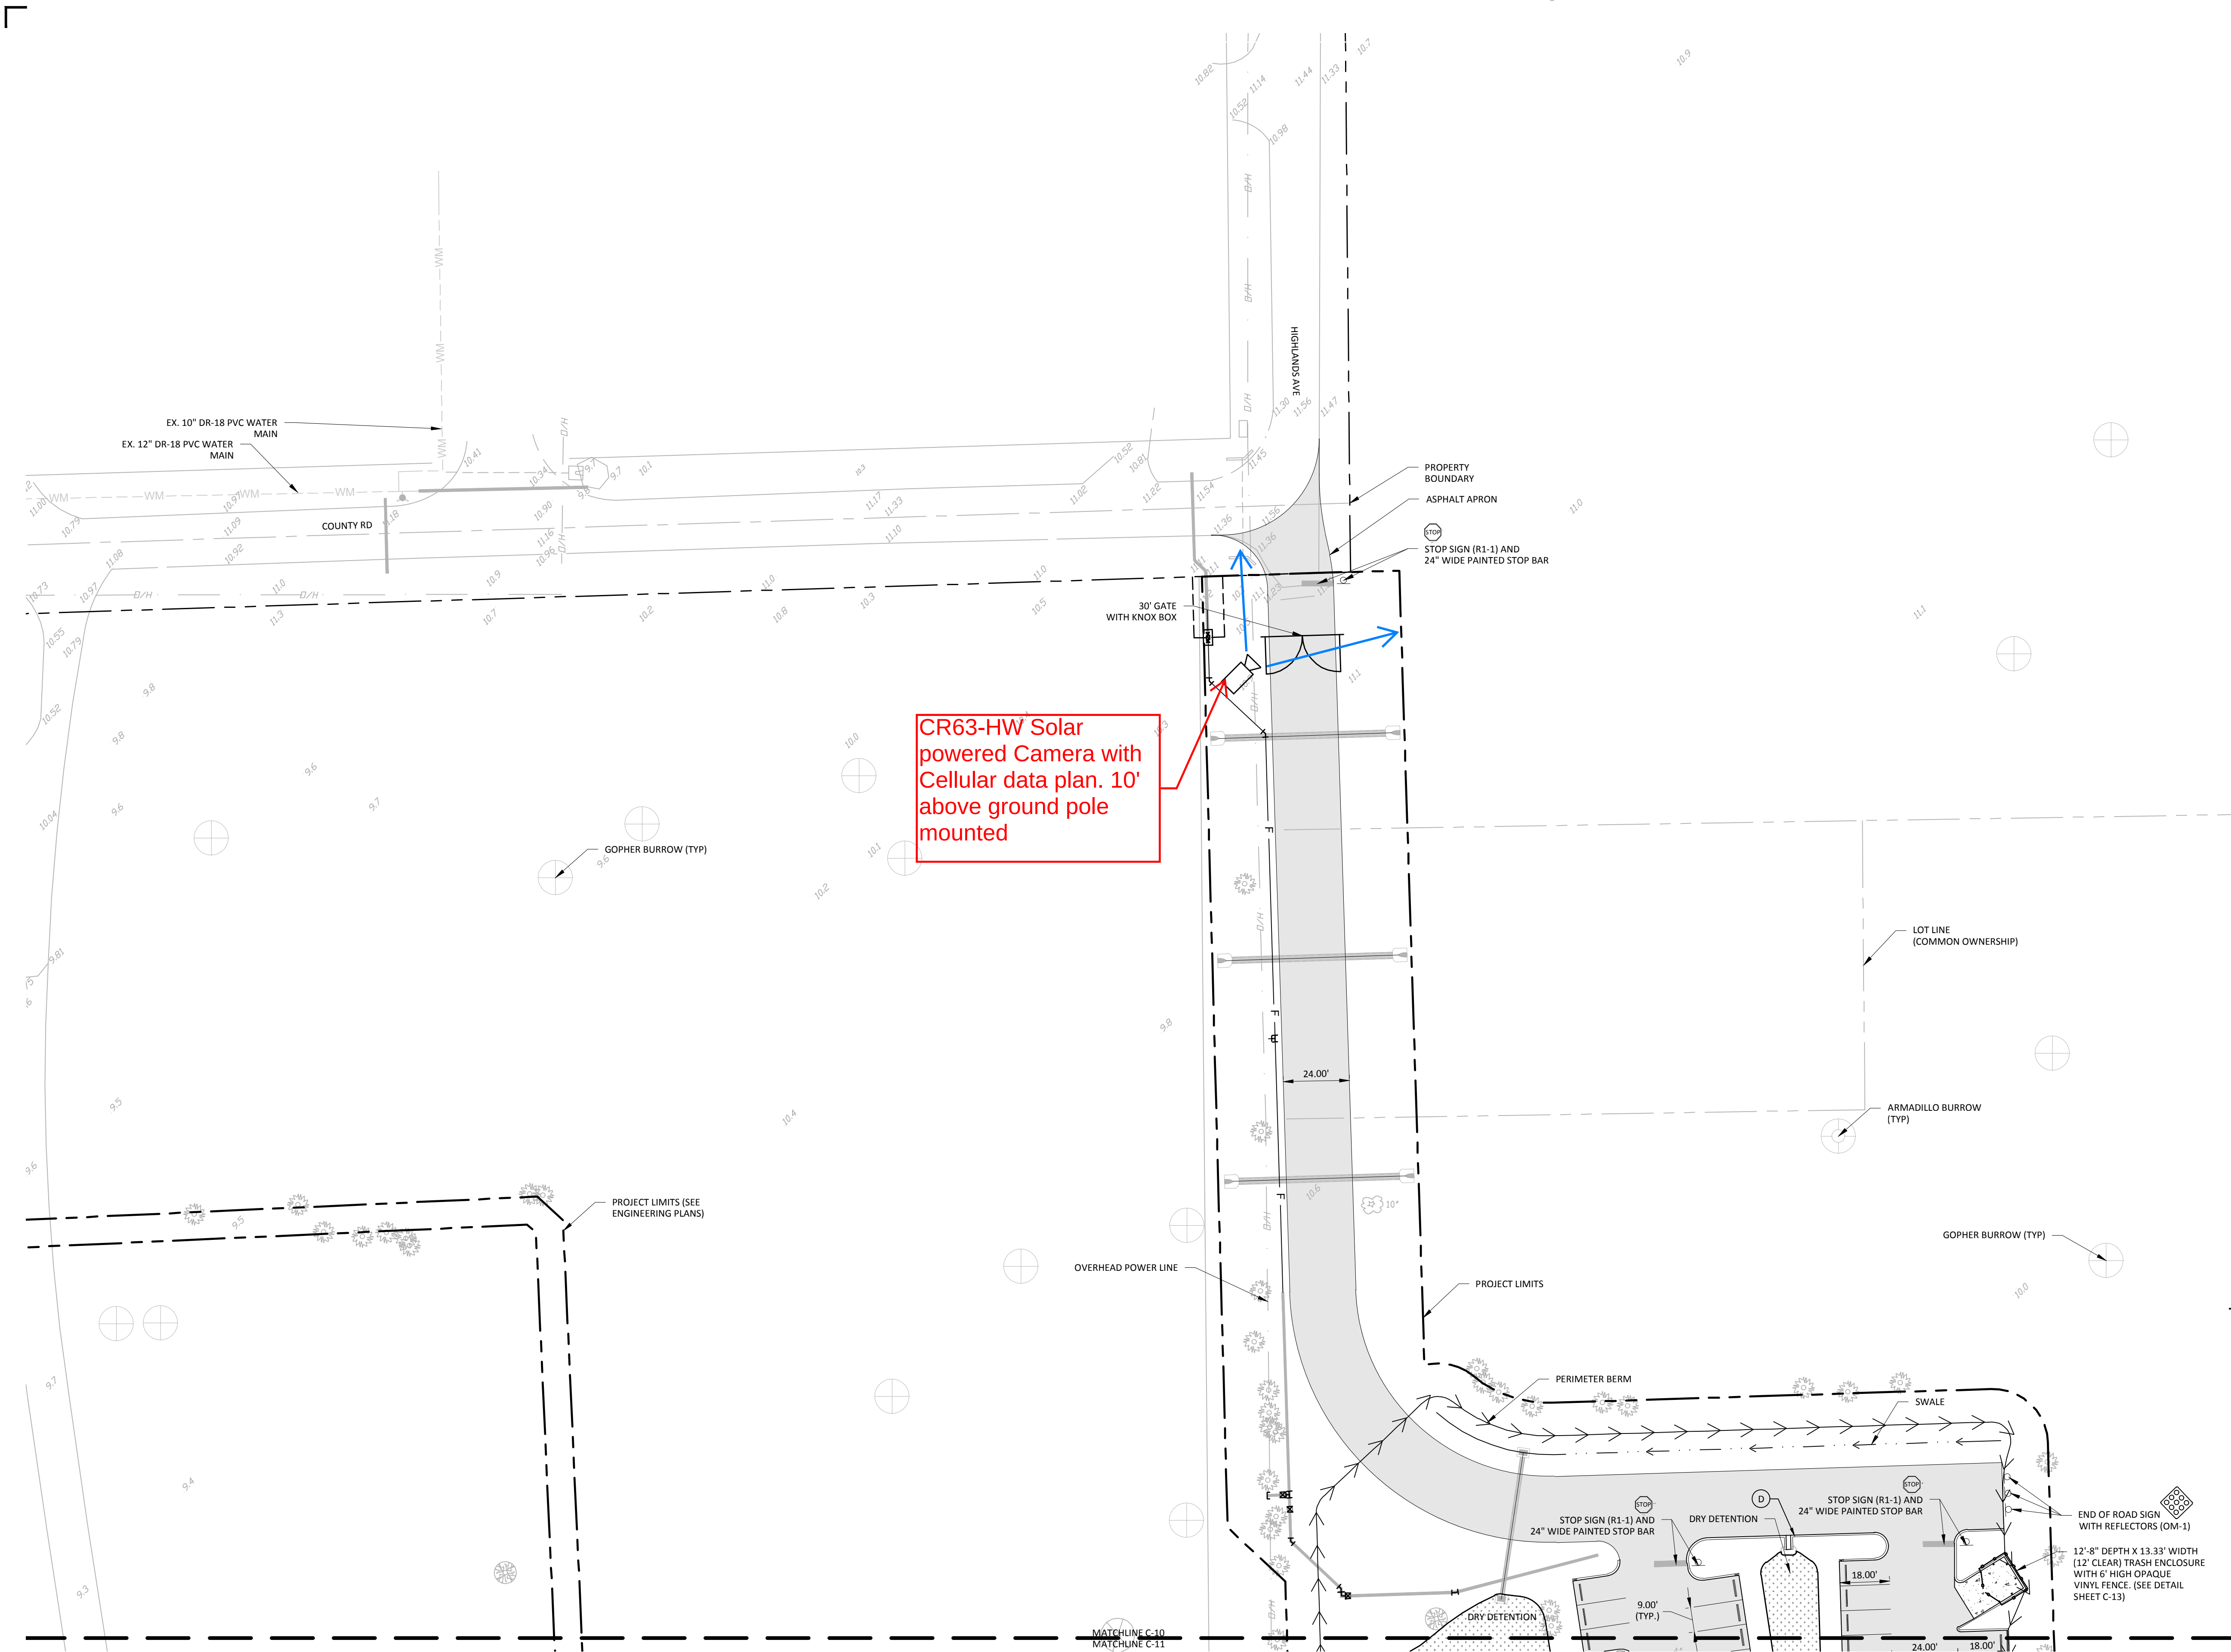

ensite
2401 FIRST STREET, SUITE 201
FORT MYERS, FLORIDA 33901
PH: (239)-226-0024
EB-26544 CA-LC26000374

VILLAGE OF ESTERO
9401 CORKSCREW PALMS CIRCLE
ESTERO, FL 33928



ESTERO RIVER PARK
PHASE 1
VILLAGE OF ESTERO

JASON E. TOMASSETTI, PE
FL License No. 66263

DATE	
REVISION	
NO.	
DATE:	1-16-2023
PROJECT NO.	1433-01
FILE NO.	1433-01 SITE.dwg
SCALE:	AS SHOWN

SITE PLAN
SHEET TITLE
C-10
SHEET NUMBER

RiverPark Site Security

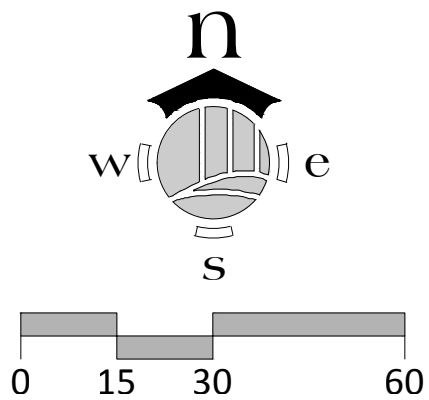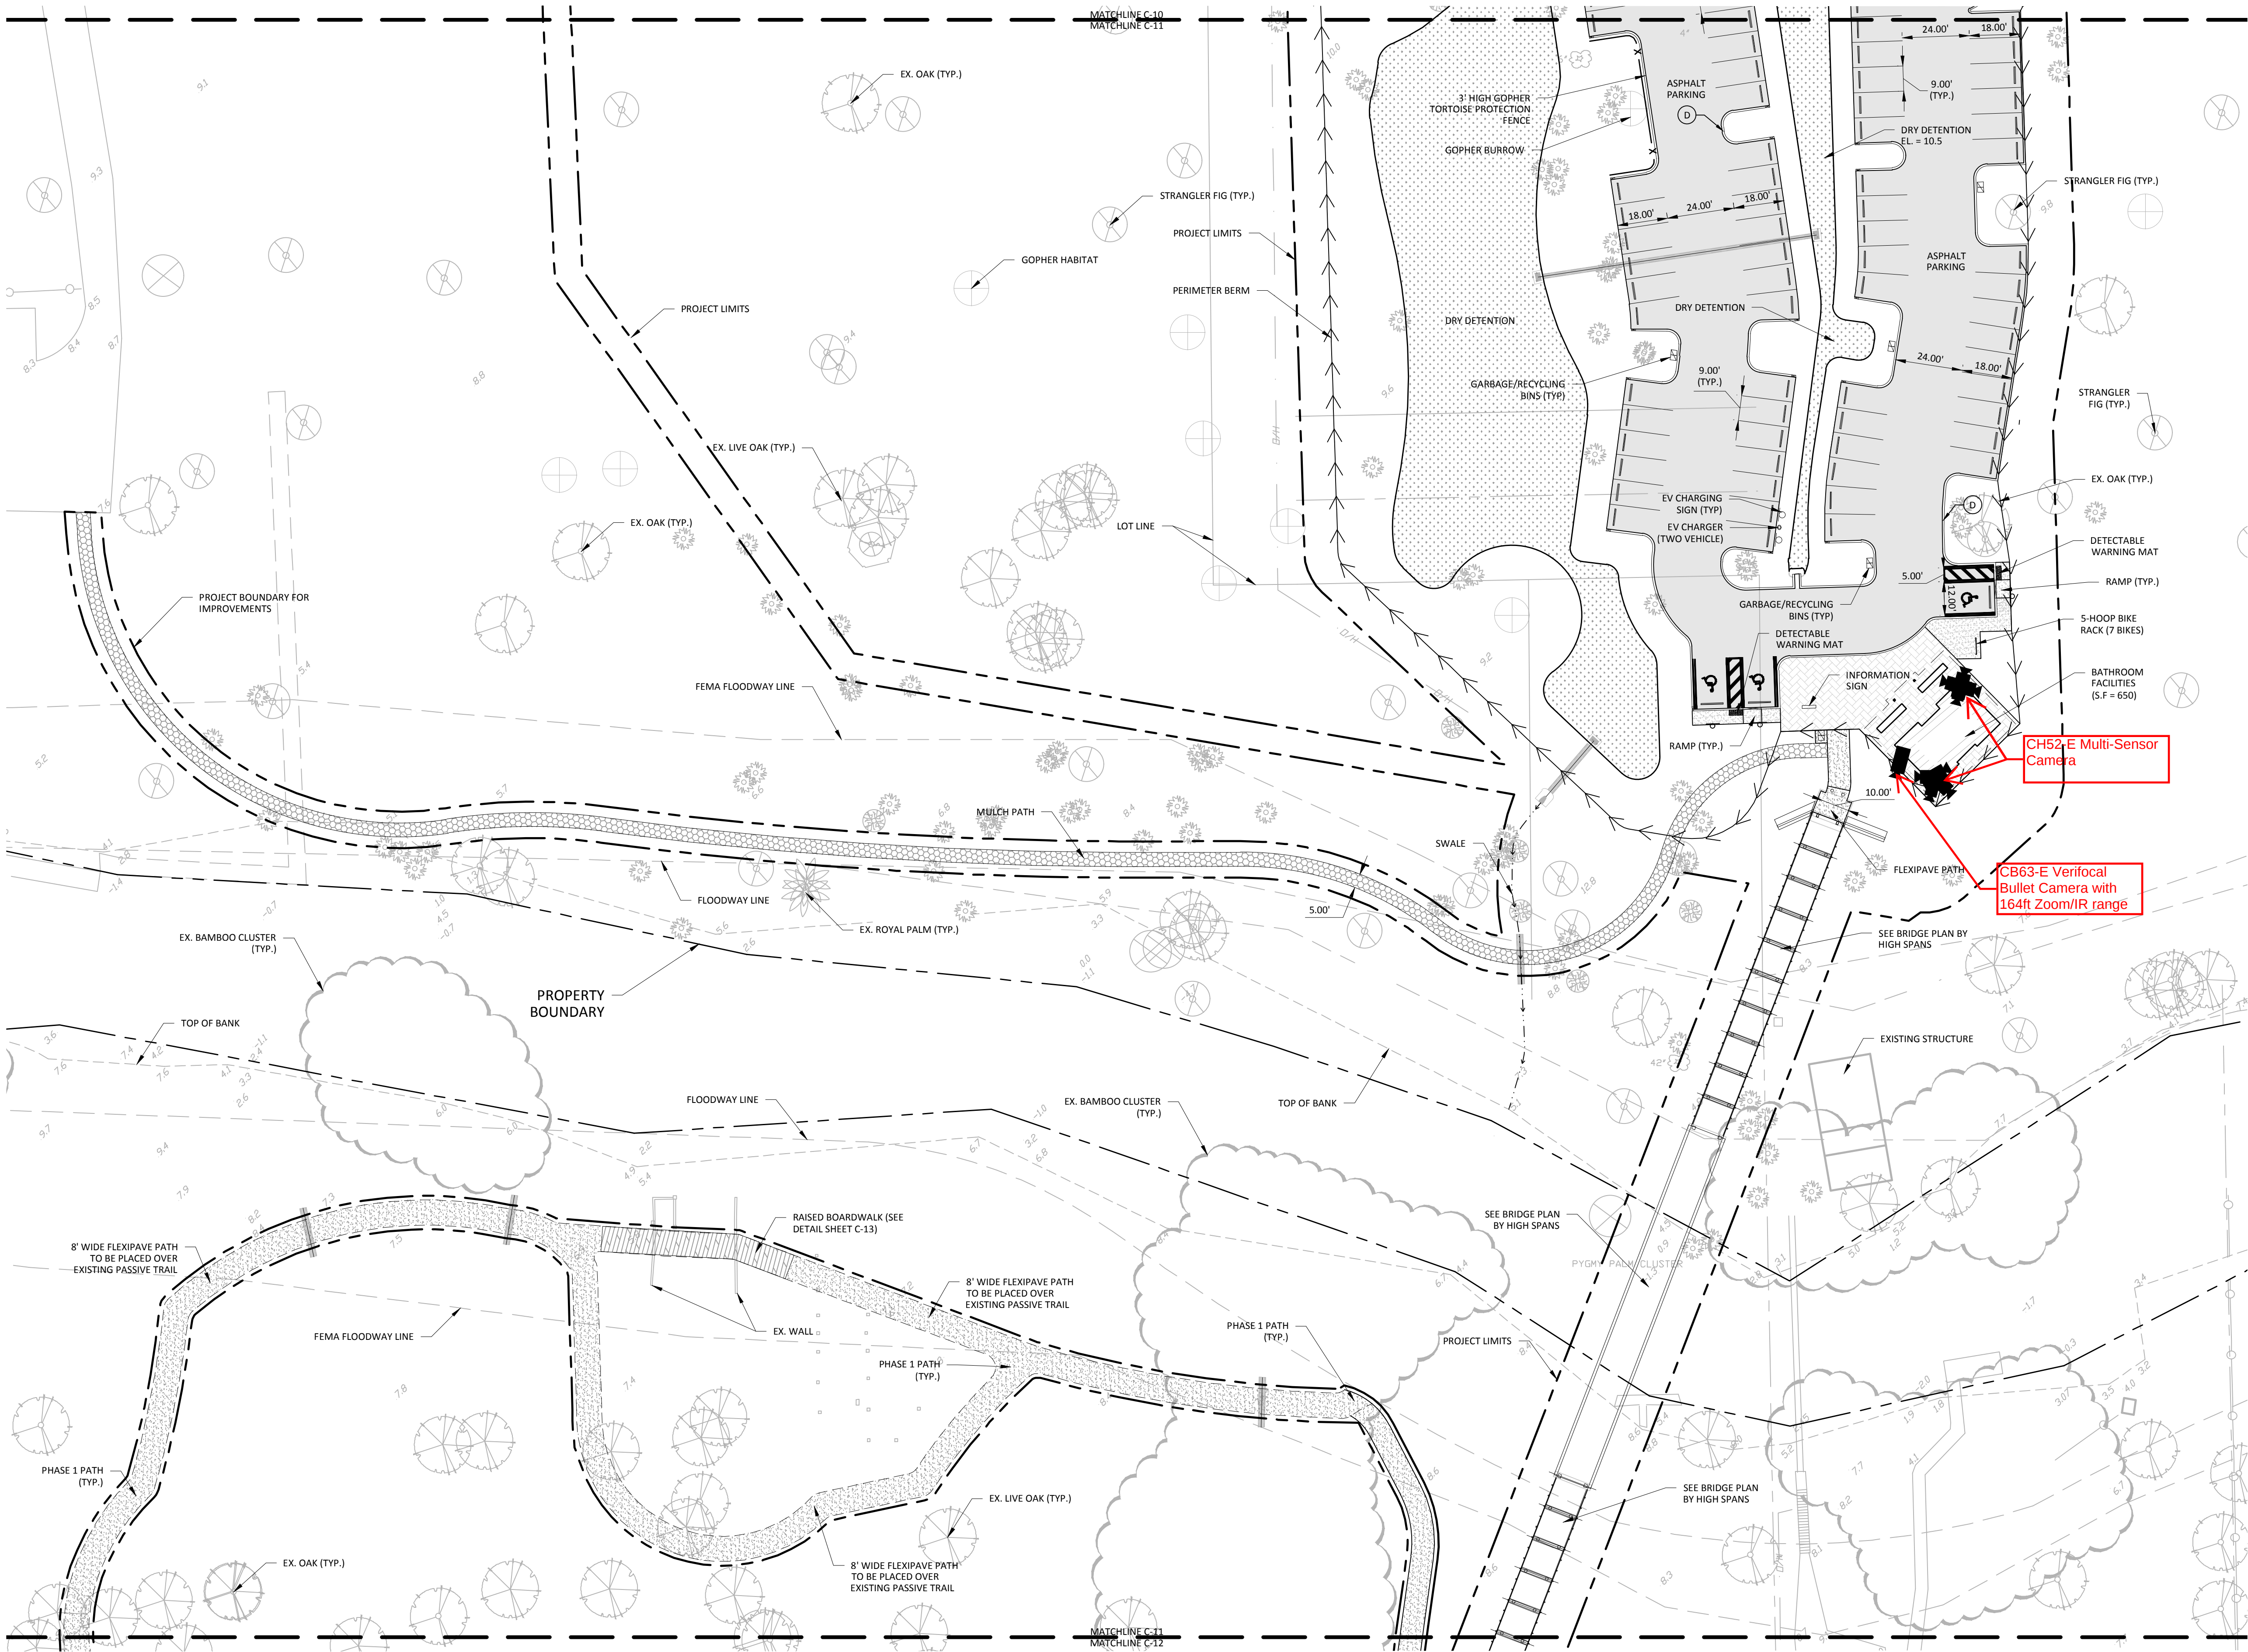


ensite
 2401 FIRST STREET, SUITE 201
 FORT MYERS, FLORIDA 33901
 PH: (239)-226-0024
 EB-26544 CA-LC26000374

VILLAGE OF ESTERO
9401 CORKSCREW PALMS CIRCLE
ESTERO, FL 33928

ESTERO RIVER PARK
PHASE 1
VILLAGE OF ESTERO

CLIENT NAME AND ADDRESS

PROJECT NAME AND LOCATION

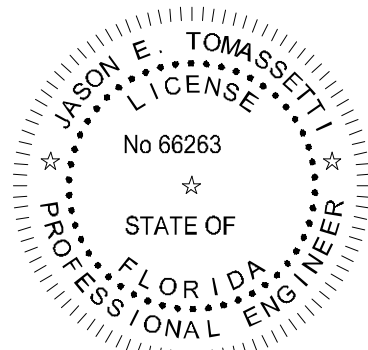

JASON E. TOMASSETTI, PE
FL License No. 66263

DATE	
REVISION	
NO.	

DATE: 1-16-2023
 PROJECT NO. 1433-01
 FILE NO. 1433-01 SITE.dwg
 SCALE: AS SHOWN


SITE PLAN

SHEET TITLE


C-11

SHEET NUMBER

RiverPark Restroom Building Security

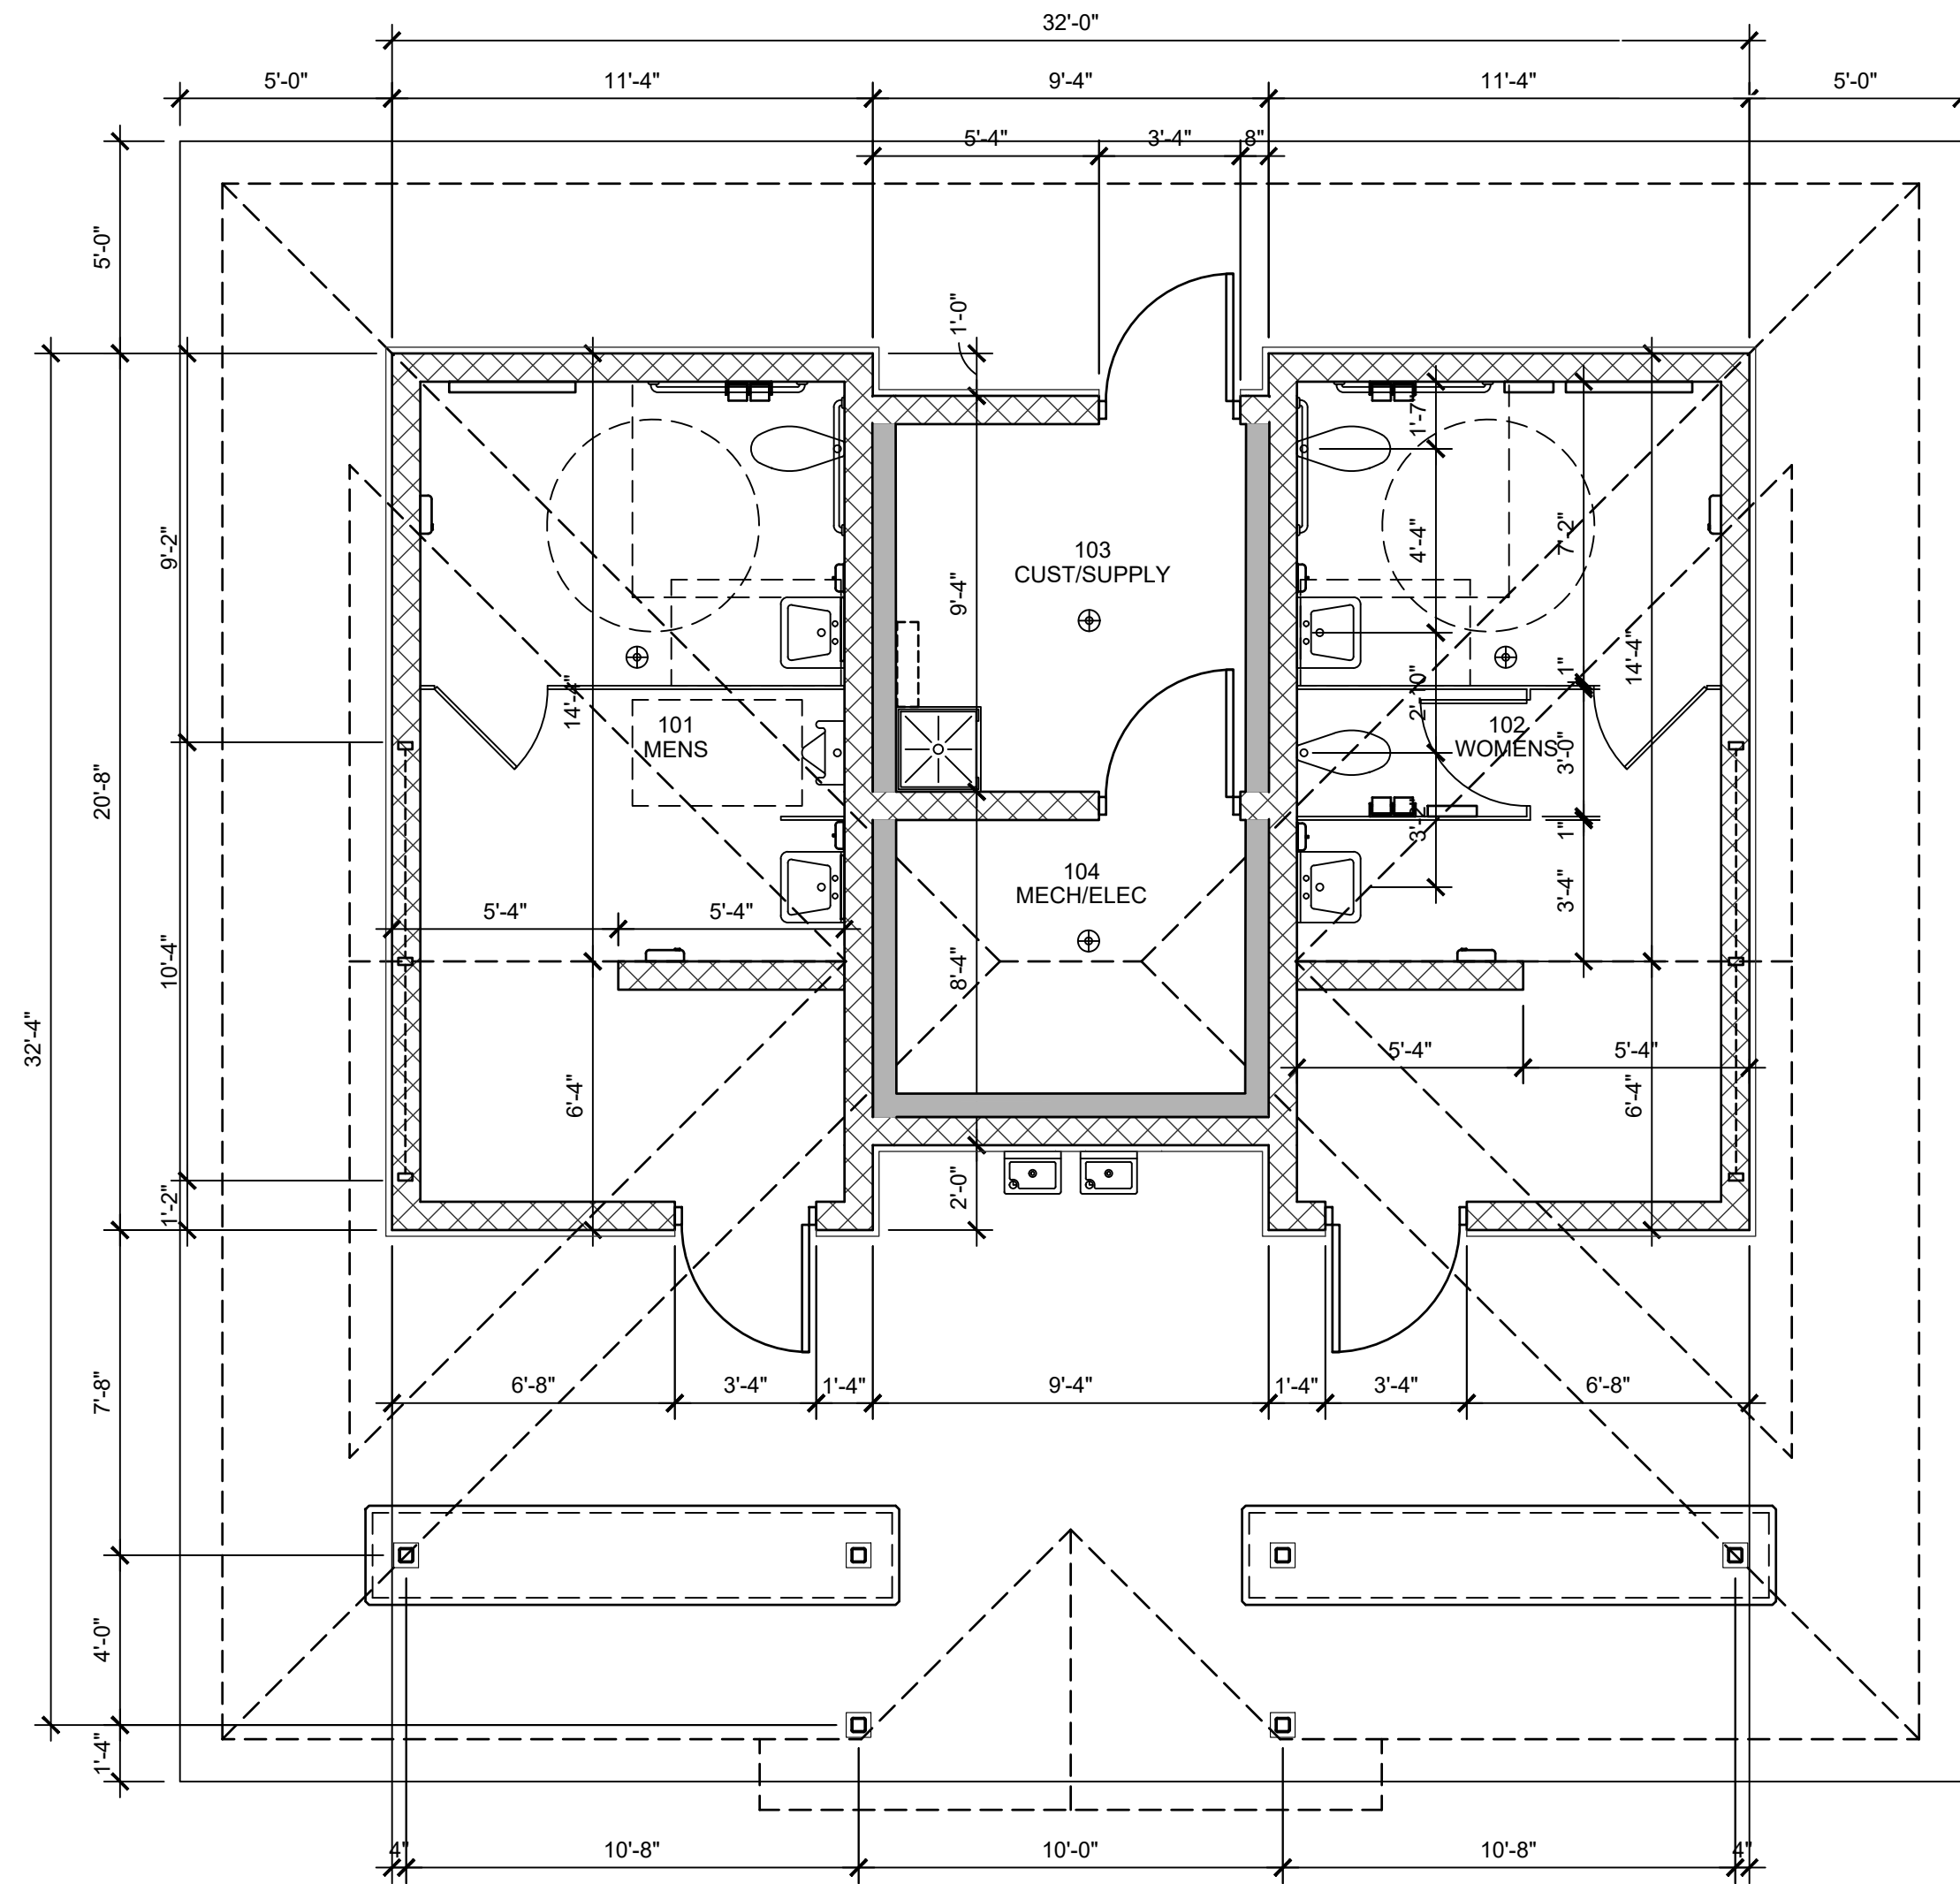


4 DIMENSIONED FLOOR PLAN
SCALE: 1/8" = 1'-0"

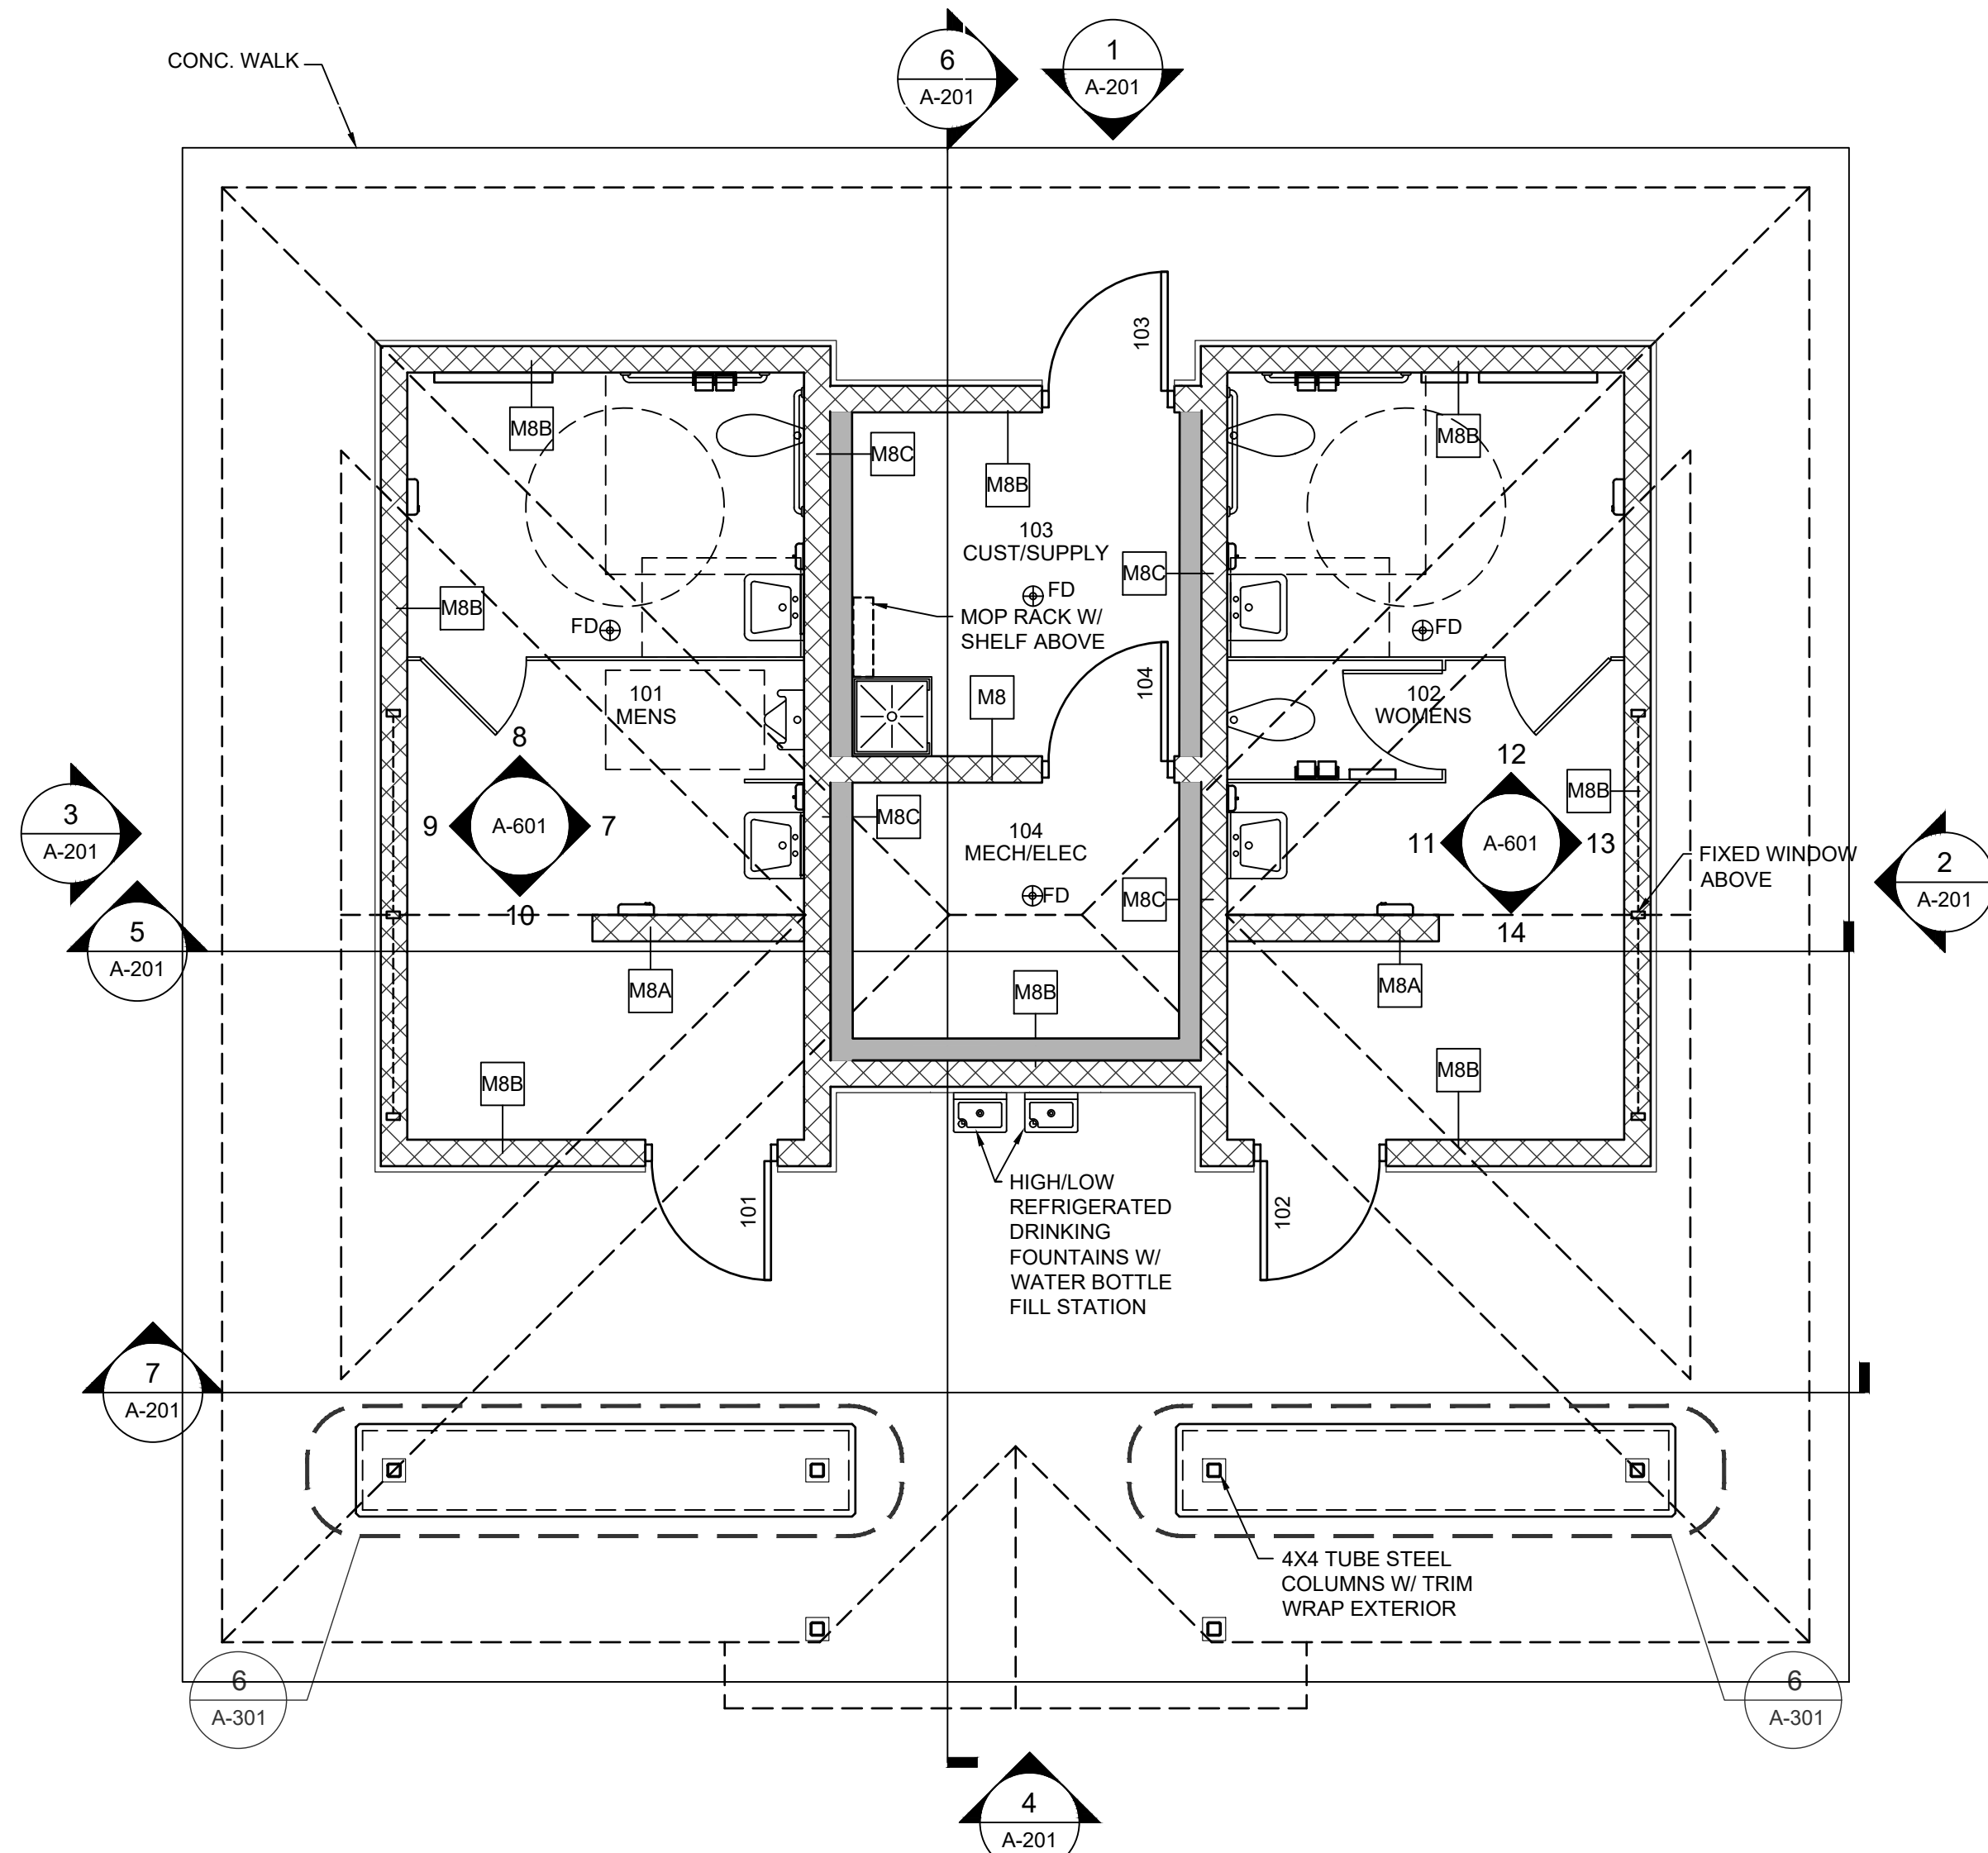

2 NOTED FLOOR PLAN PLAN
SCALE: 1/8" = 1'-0"


CH52-E
Multi-Sensor
Camera

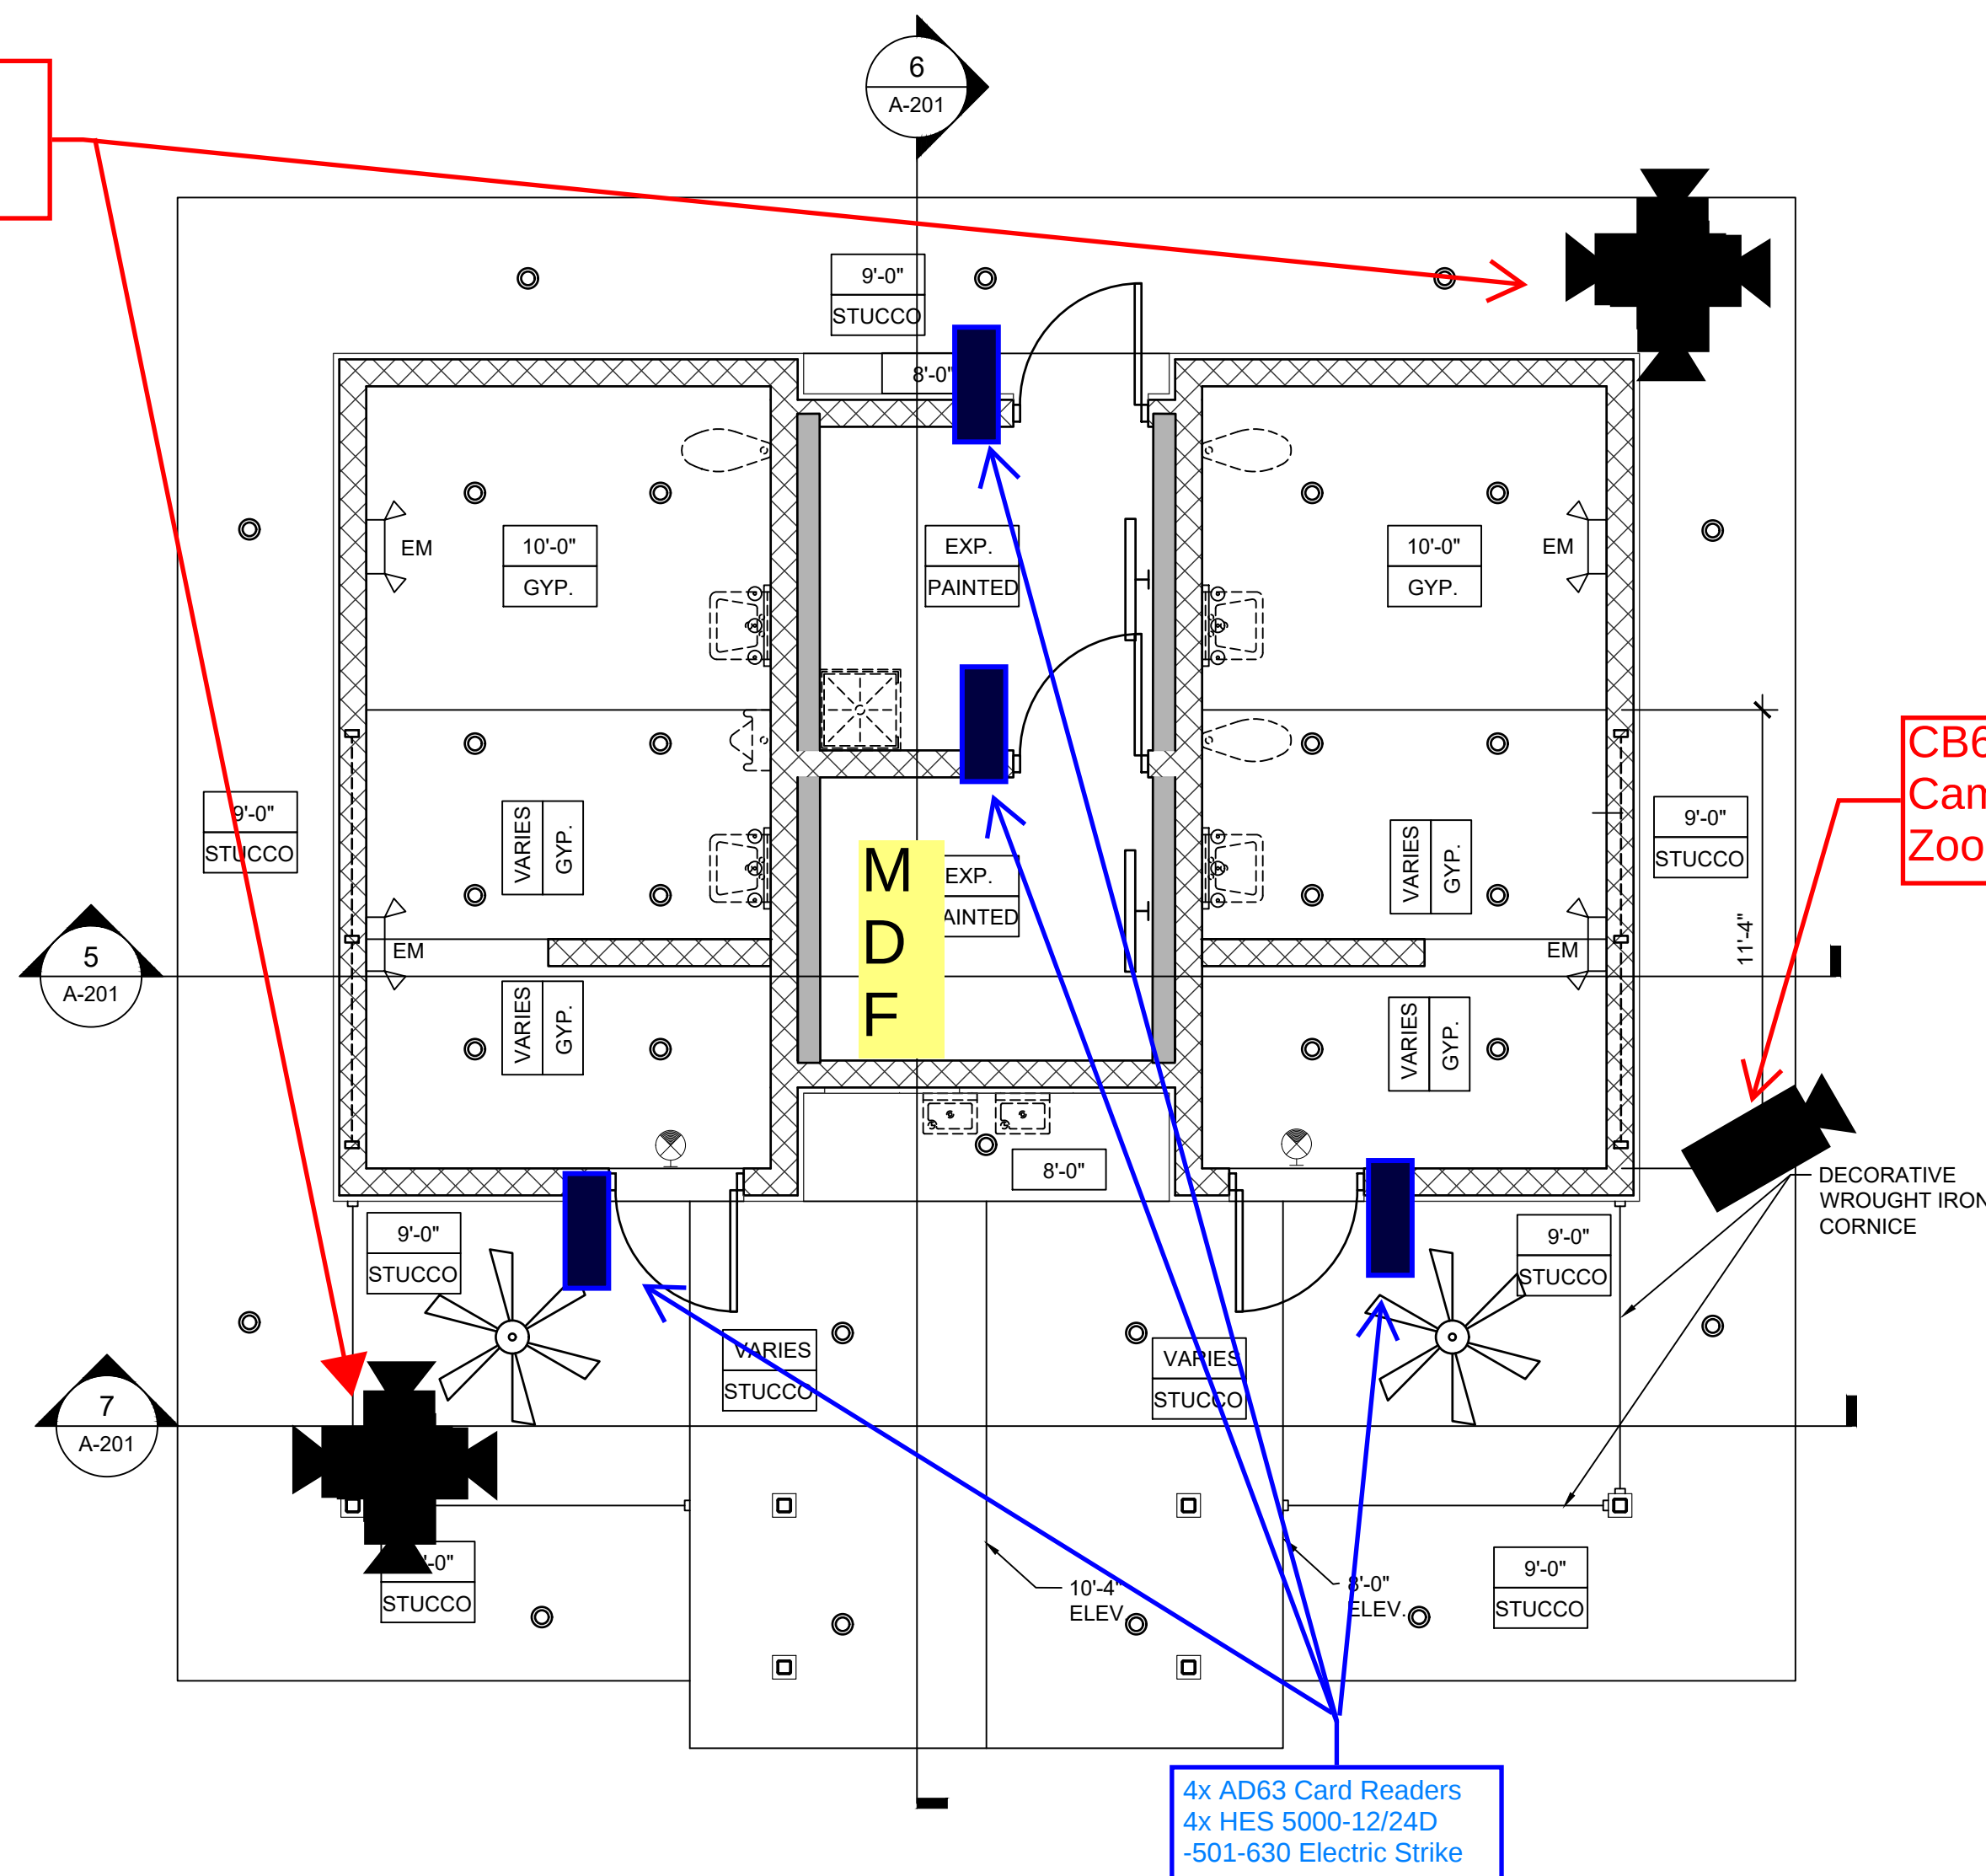

3 CEILING PLAN
SCALE: 1/4" = 1'-0"

GC31 Cellular
Gateway

CB63-E Verifocal Bullet
Camera with 164ft
Zoom/IR range

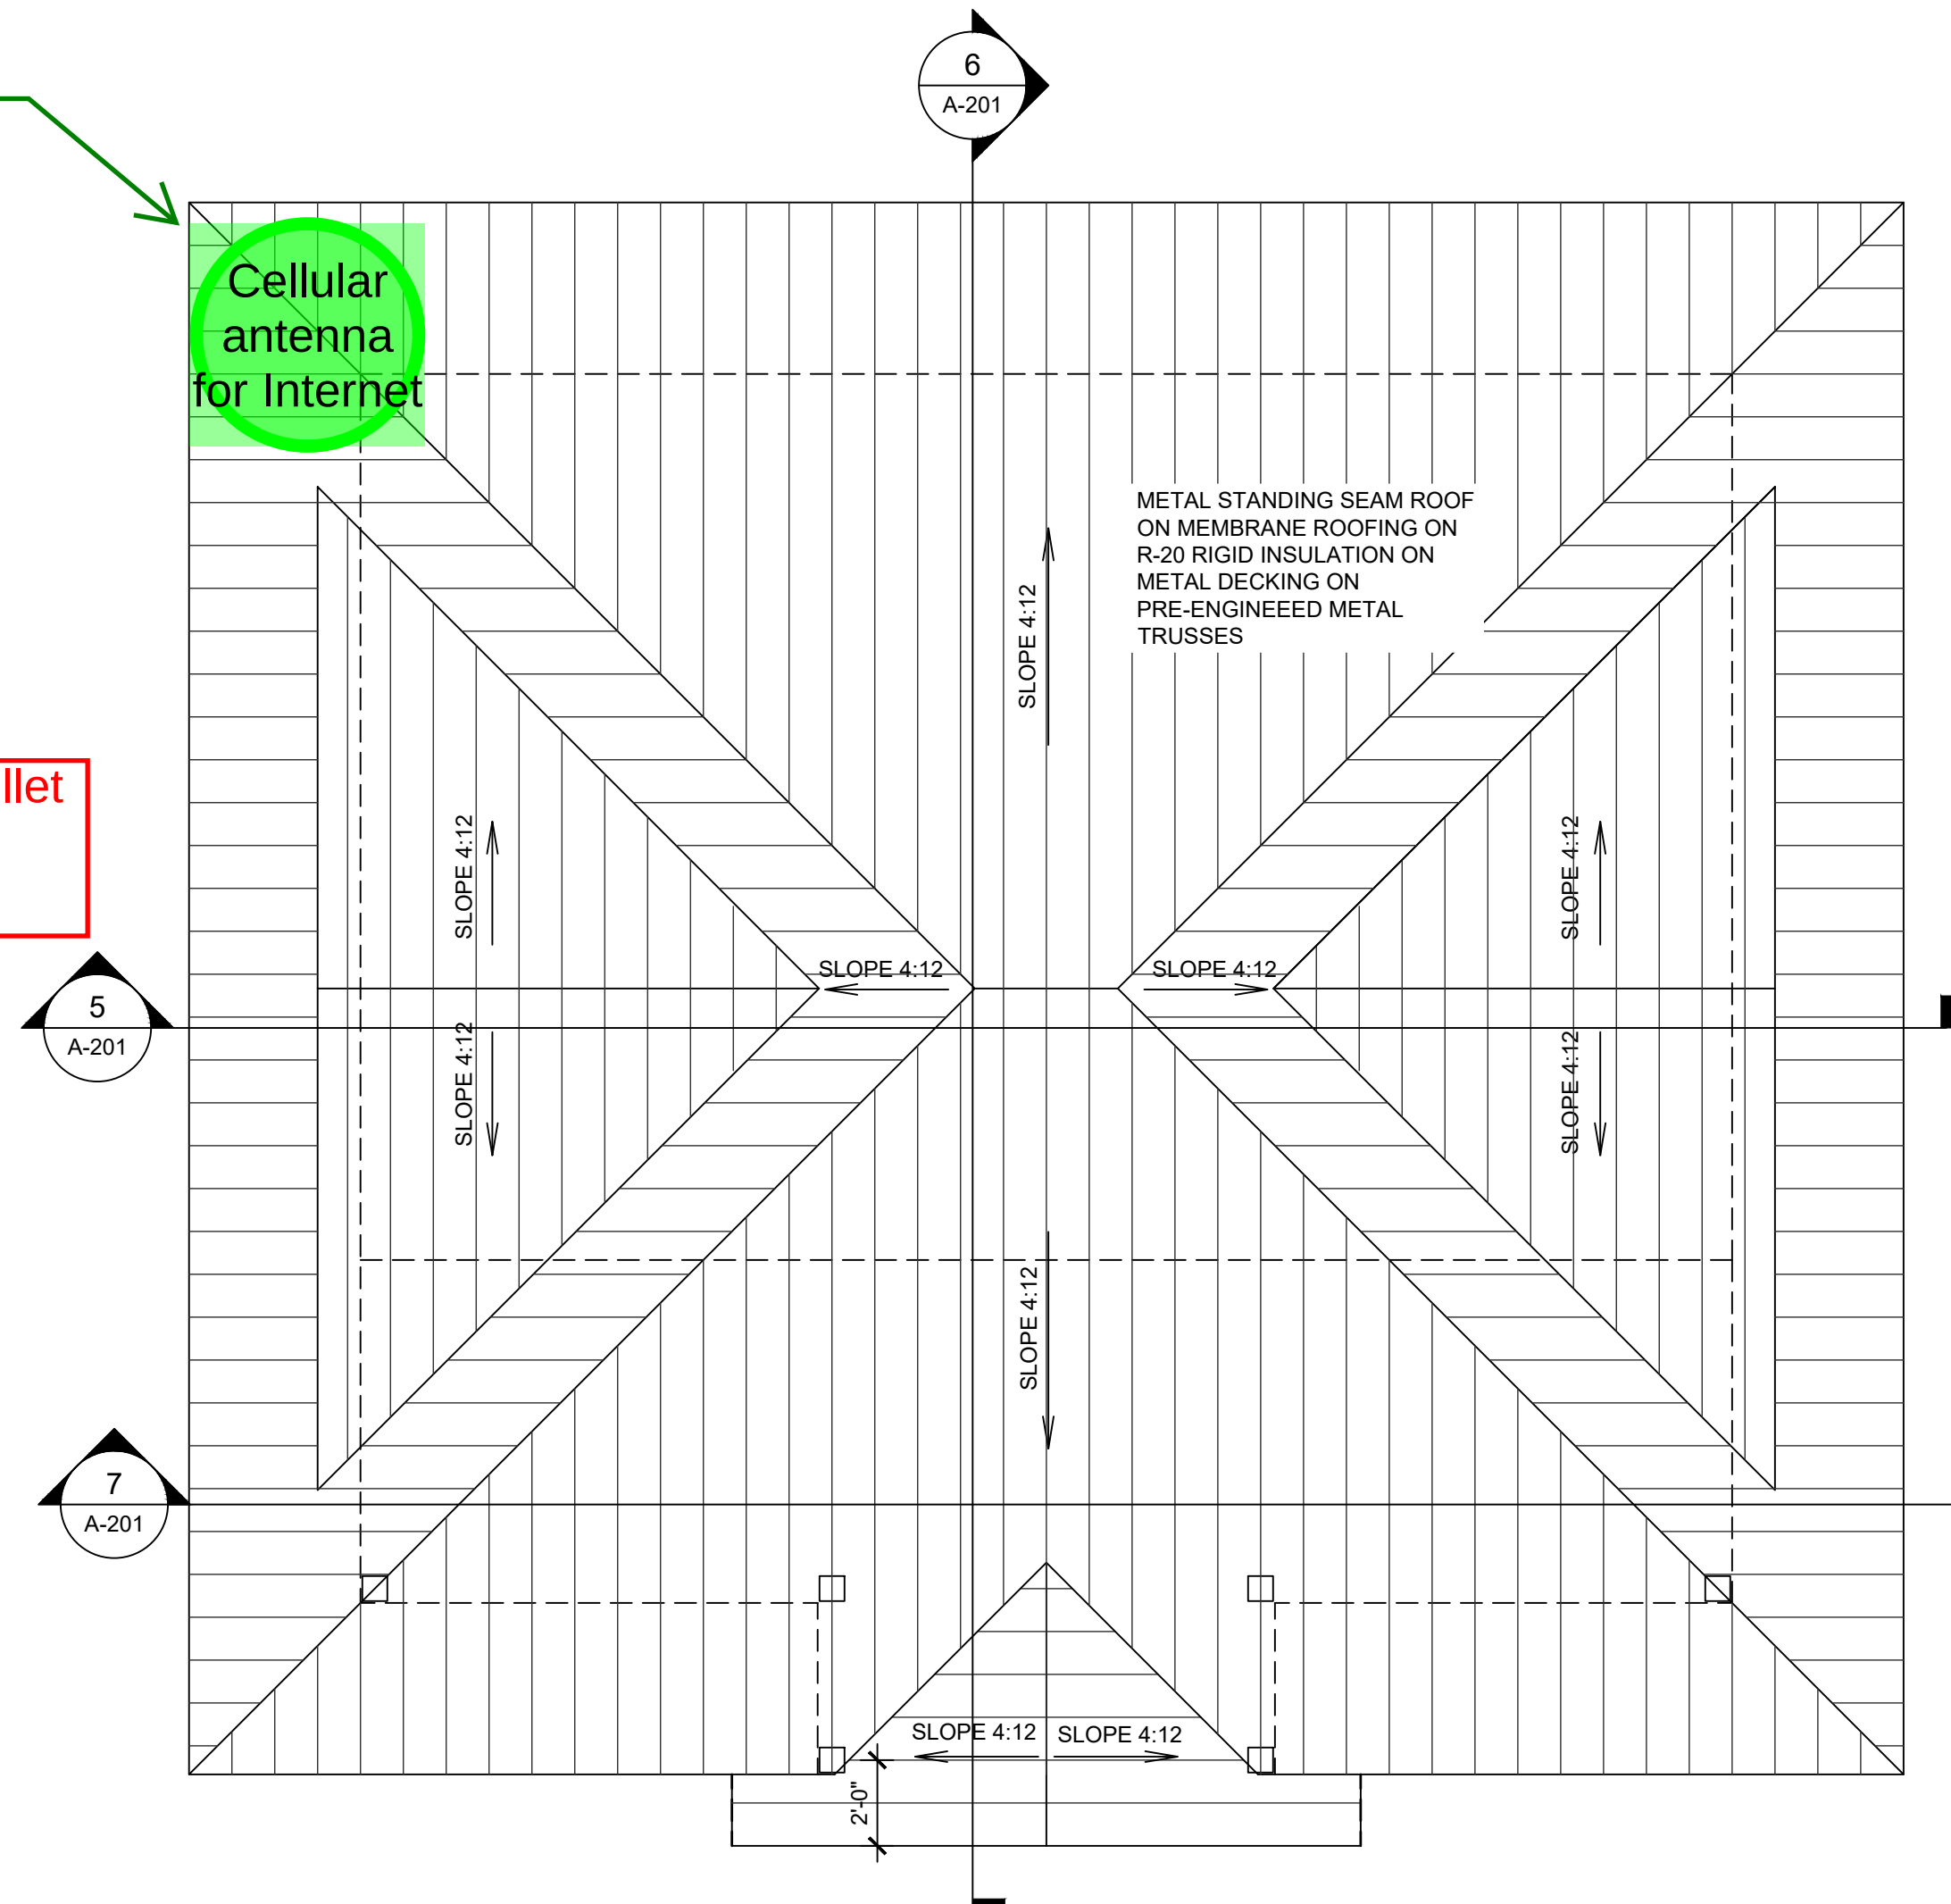

1 ROOF PLAN
SCALE: 1/4" = 1'-0"

WALL DESCRIPTIONS

M8 - 8" NOMINAL CMU EXPOSED EACH SIDE.
SEE STRUCTURAL FOR REINFORCEMENT

M8A - 8" NOMINAL CMU WALL WITH FINISH EACH
SIDE. SEE STRUCTURAL FOR
REINFORCEMENT

M8B - 8" NOMINAL CMU WITH CEMENT BOARD ON
P.T. FURRING ON VAPOR BARRIER EXTERIOR
AND INTERIOR FINISH OTHER SIDE. FILL
OPEN CELLS WITH CORE-FILL 500 FOAM
INSULATION. SEE STRUCTURAL FOR
REINFORCEMENT

M8C - 8" NOMINAL CMU WITH 5/8" IMPACT
RESISTANT ON 6" METAL STUD ATTACHED
TO CMU ONE SIDE AND FINISH PANELS THE
OTHER. SEE STRUCTURAL FOR
REINFORCEMENT

ESTERO ON THE RIVER
RESTROOM FACILITY
ESTERO, FLORIDA
CONSTRUCTION DOCUMENTS

Comm. No: 22031.01
Date: 09/08/2023

Drawn: *

Revisions		
No.	Date	Note

TO THE BEST OF MY KNOWLEDGE, THE PLANS AND
SPECIFICATIONS COMPLY WITH THE MINIMUM BUILDING
CODES.

Architect of Record
Licence #
©2022 HARVARD JOLLY, INC.

PLANS

A-101

HARVARD JOLLY
ARCHITECTURE
1639 Heddy St. Fort Myers Florida 33901
561-478-4457
www.HarvardJolly.com
AAC000119