



Path: Q:\50159384\MTA C&D D-81658\50191888 Task Order 11 - Hudson Line\GIS\ArcPro Maps\Z_HudsonLine_SignalUpgrades_CoastalArea_SignificantFishHabitat_LWFRP.aprx

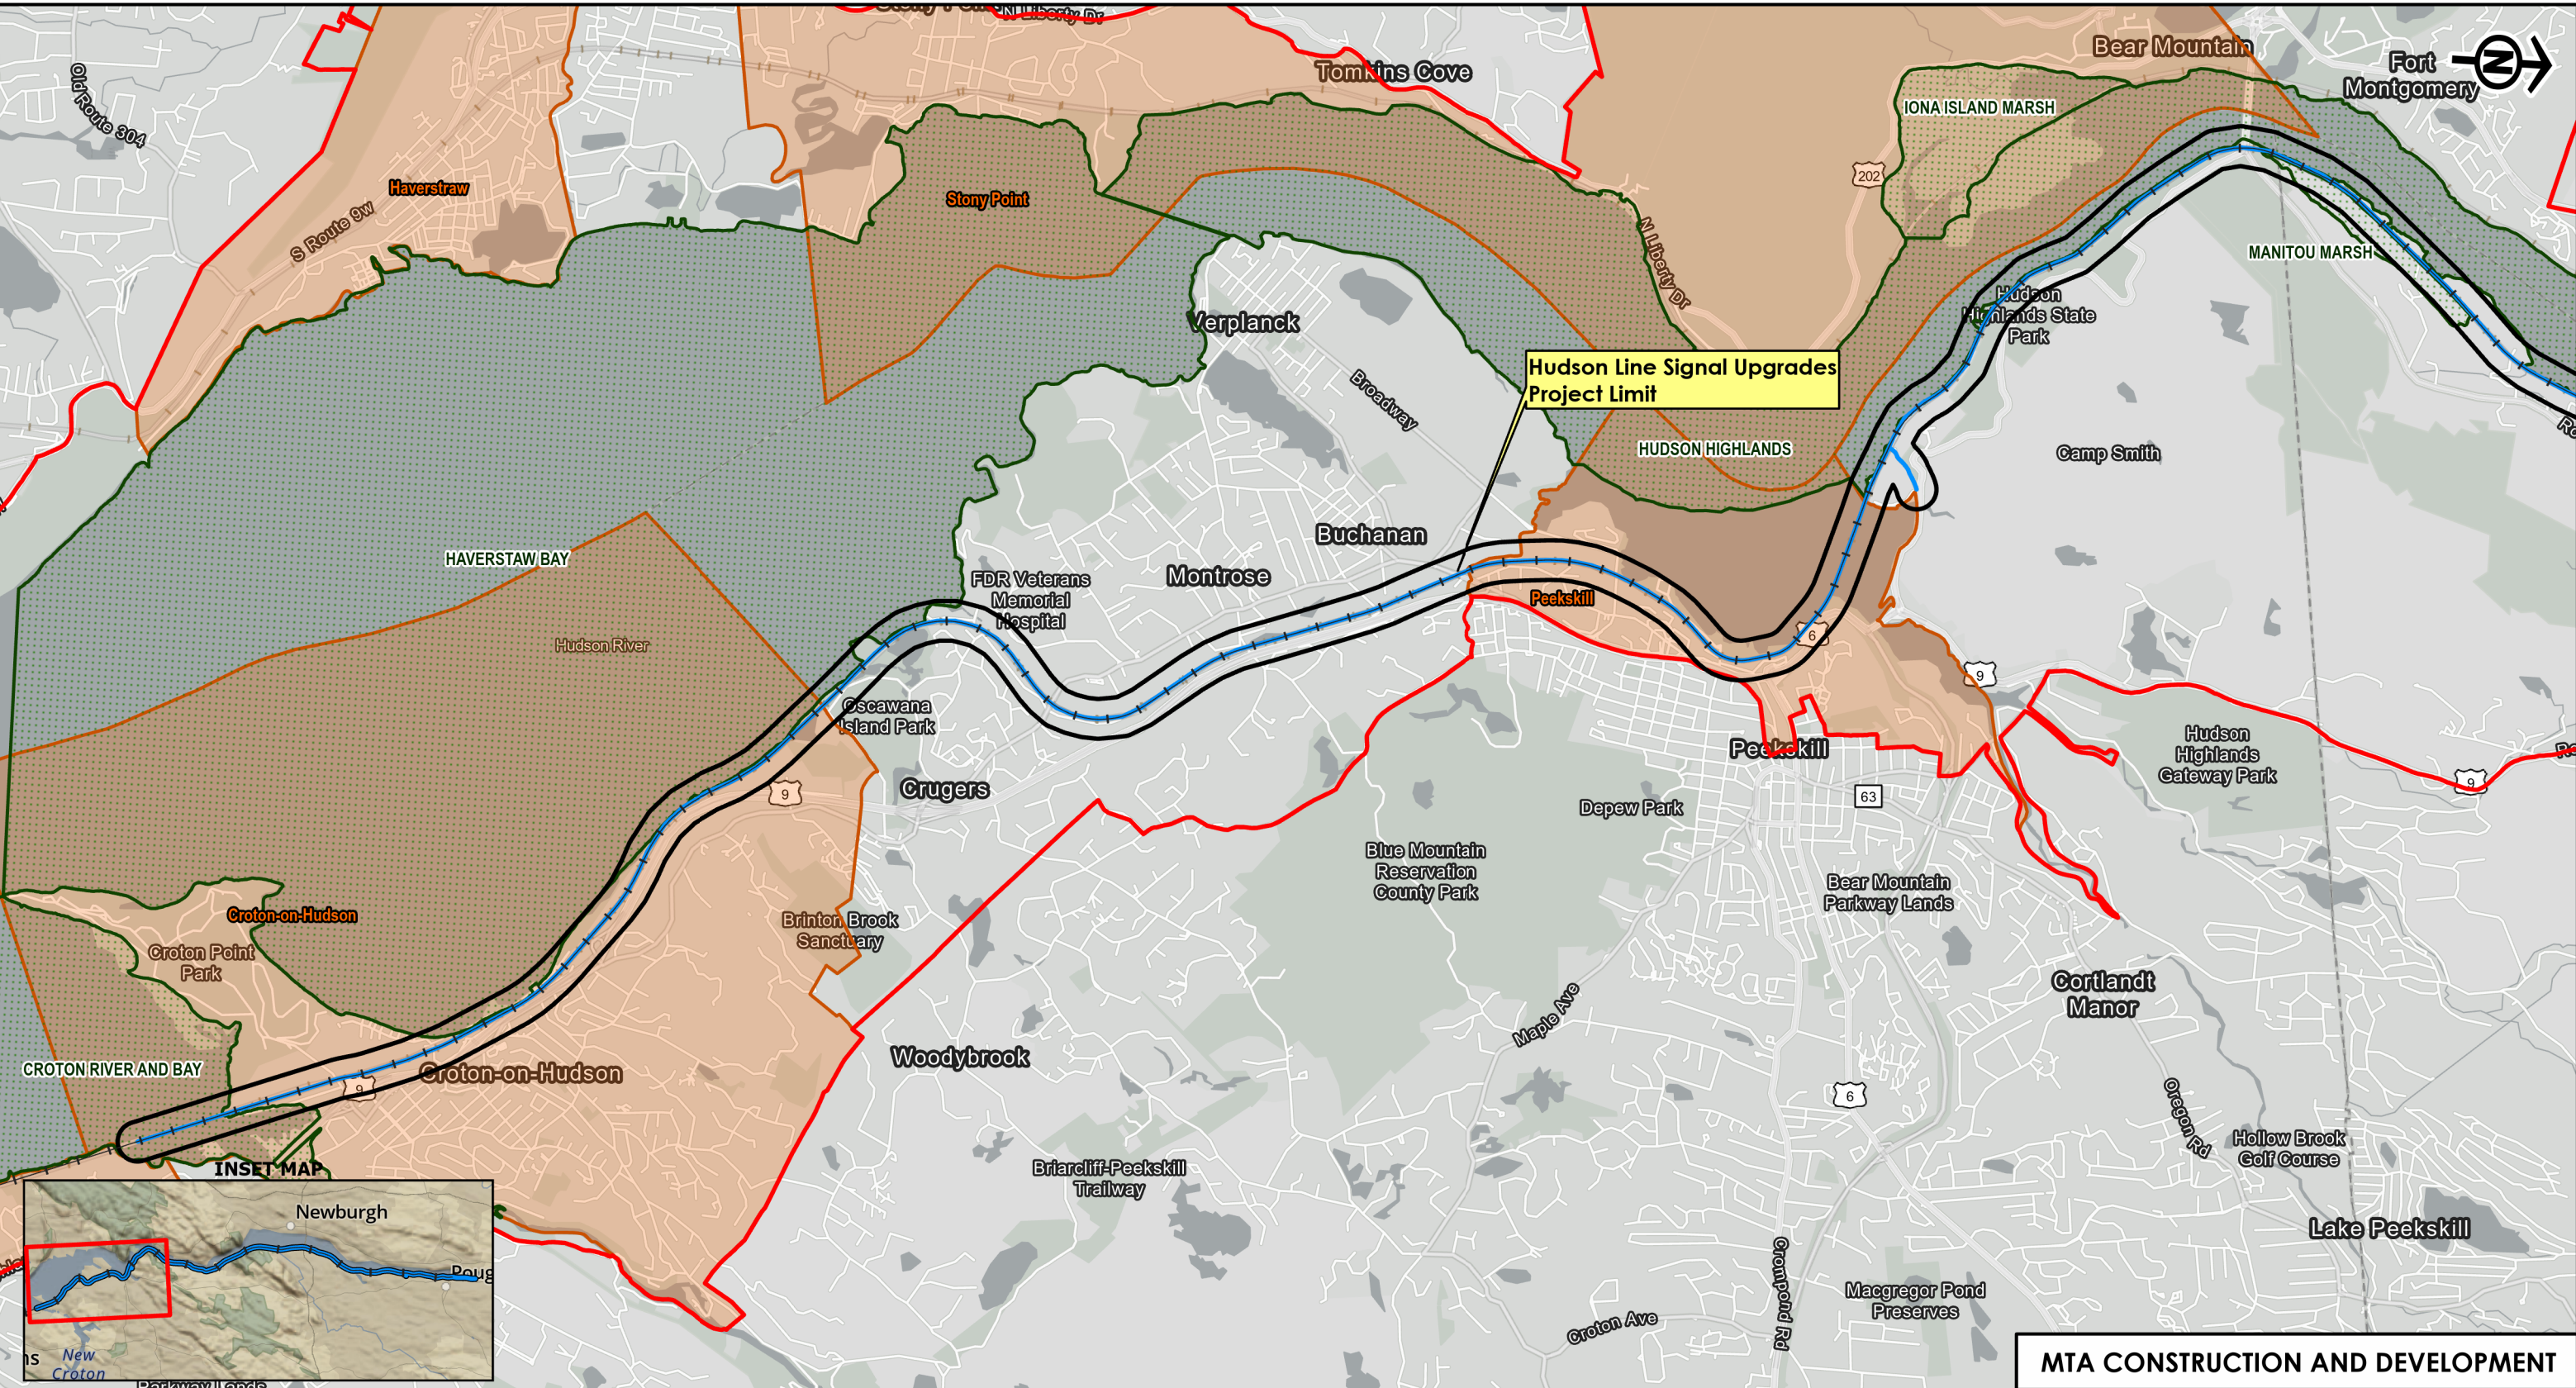

LEGEND
— Project Corridor
— Hudson Line
▭ Study Area 500 Ft Buffer

— Landward Coastal Area Boundary
▨ Significant Coastal Fish & Wildlife Habitats - NY

Communities with Local Waterfront Revitalization Programs
▨ Federally Approved Coastal LWRP

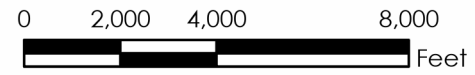



MTA CONSTRUCTION AND DEVELOPMENT
COASTAL AREA, SIGNIFICANT COASTAL FISH AND WILDLIFE HABITATS, AND LOCAL WATERFRONT REVITALIZATION PLANS
MNR Hudson Line Signal System Upgrades
Croton-Harmon to Poughkeepsie
Between (CP-33) and (CP-75)
Westchester, Putnam & Dutchess County, New York
SCALE: 1" = 4,000'
DATE: May 2026

Dewberry

FIGURE 7A

Source: Light Gray Basemap, ESRI. NYSDEC, New York State Department of State, Office of Planning & Development.


Path: Q:\50159384\MTA C&D D-81658\50191888 Task Order 11 - Hudson Line GIS\ArcPro Maps\7. Hudson Line_SignalUpgrades_CoastalArea_SignificantFishHabitat_LWFRP.aprx

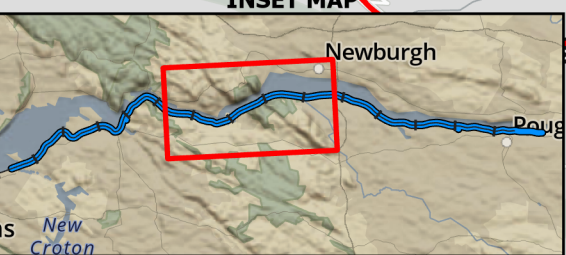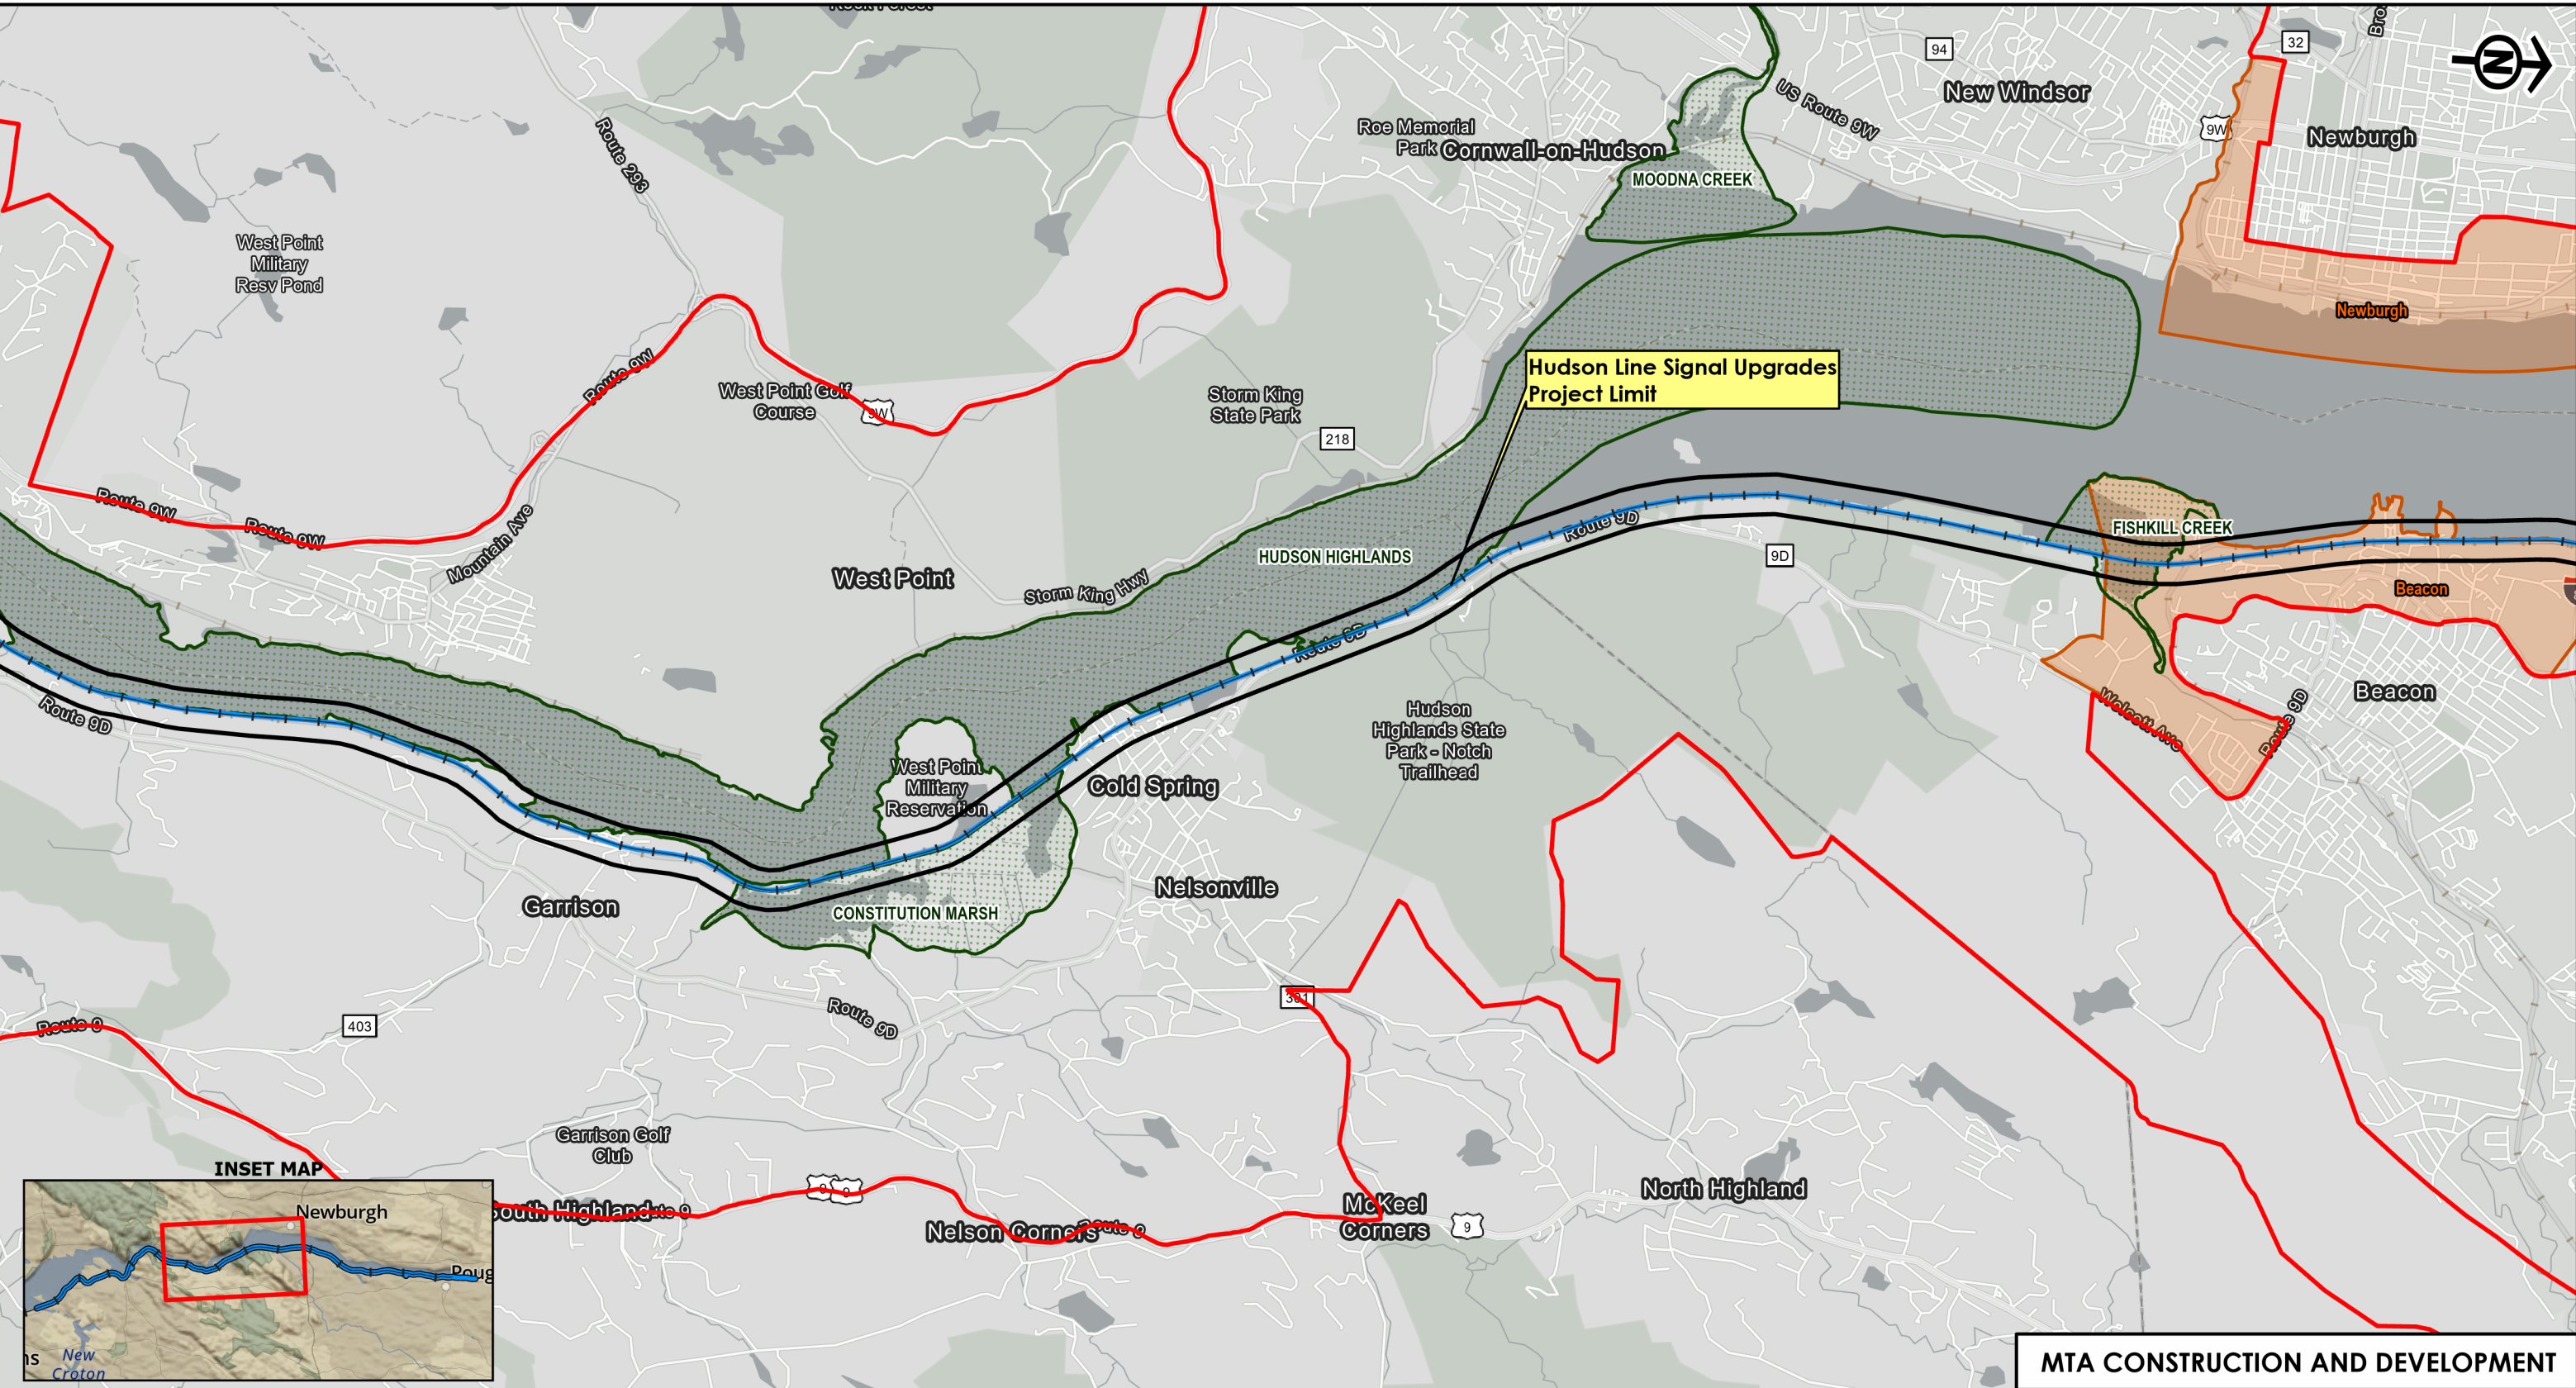

- LEGEND**

 - Project Corridor
 - Hudson Line
 - Study Area 500 Ft Buffer
 - Landward Coastal Area Boundary
 - Significant Coastal Fish & Wildlife Habitats - NY
- Communities with Local Waterfront Revitalization Programs**

 - Federally Approved Coastal LWRP

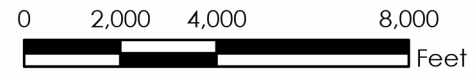

MTA CONSTRUCTION AND DEVELOPMENT

COASTAL AREA, SIGNIFICANT COASTAL FISH AND WILDLIFE HABITATS, AND LOCAL WATERFRONT REVITALIZATION PLANS

MNR Hudson Line Signal System Upgrades
Croton-Harmon to Poughkeepsie
Between (CP-33) and (CP-75)
Westchester, Putnam & Dutchess County, New York
SCALE: 1" = 4,000'


Dewberry

FIGURE 7B



DATE: May 2026

Source: Light Gray Basemap, ESRI. NYSDC, New York State Department of State, Office of Planning & Development.

Path: Q:\50159384\MTA C&D D-81658\50191888 Task Order 11 - Hudson Line GIS\ArcPro Maps\Z_HudsonLine_SignalUpgrades_CoastalArea_SignificantFishHabitat_LWFRP.aprx

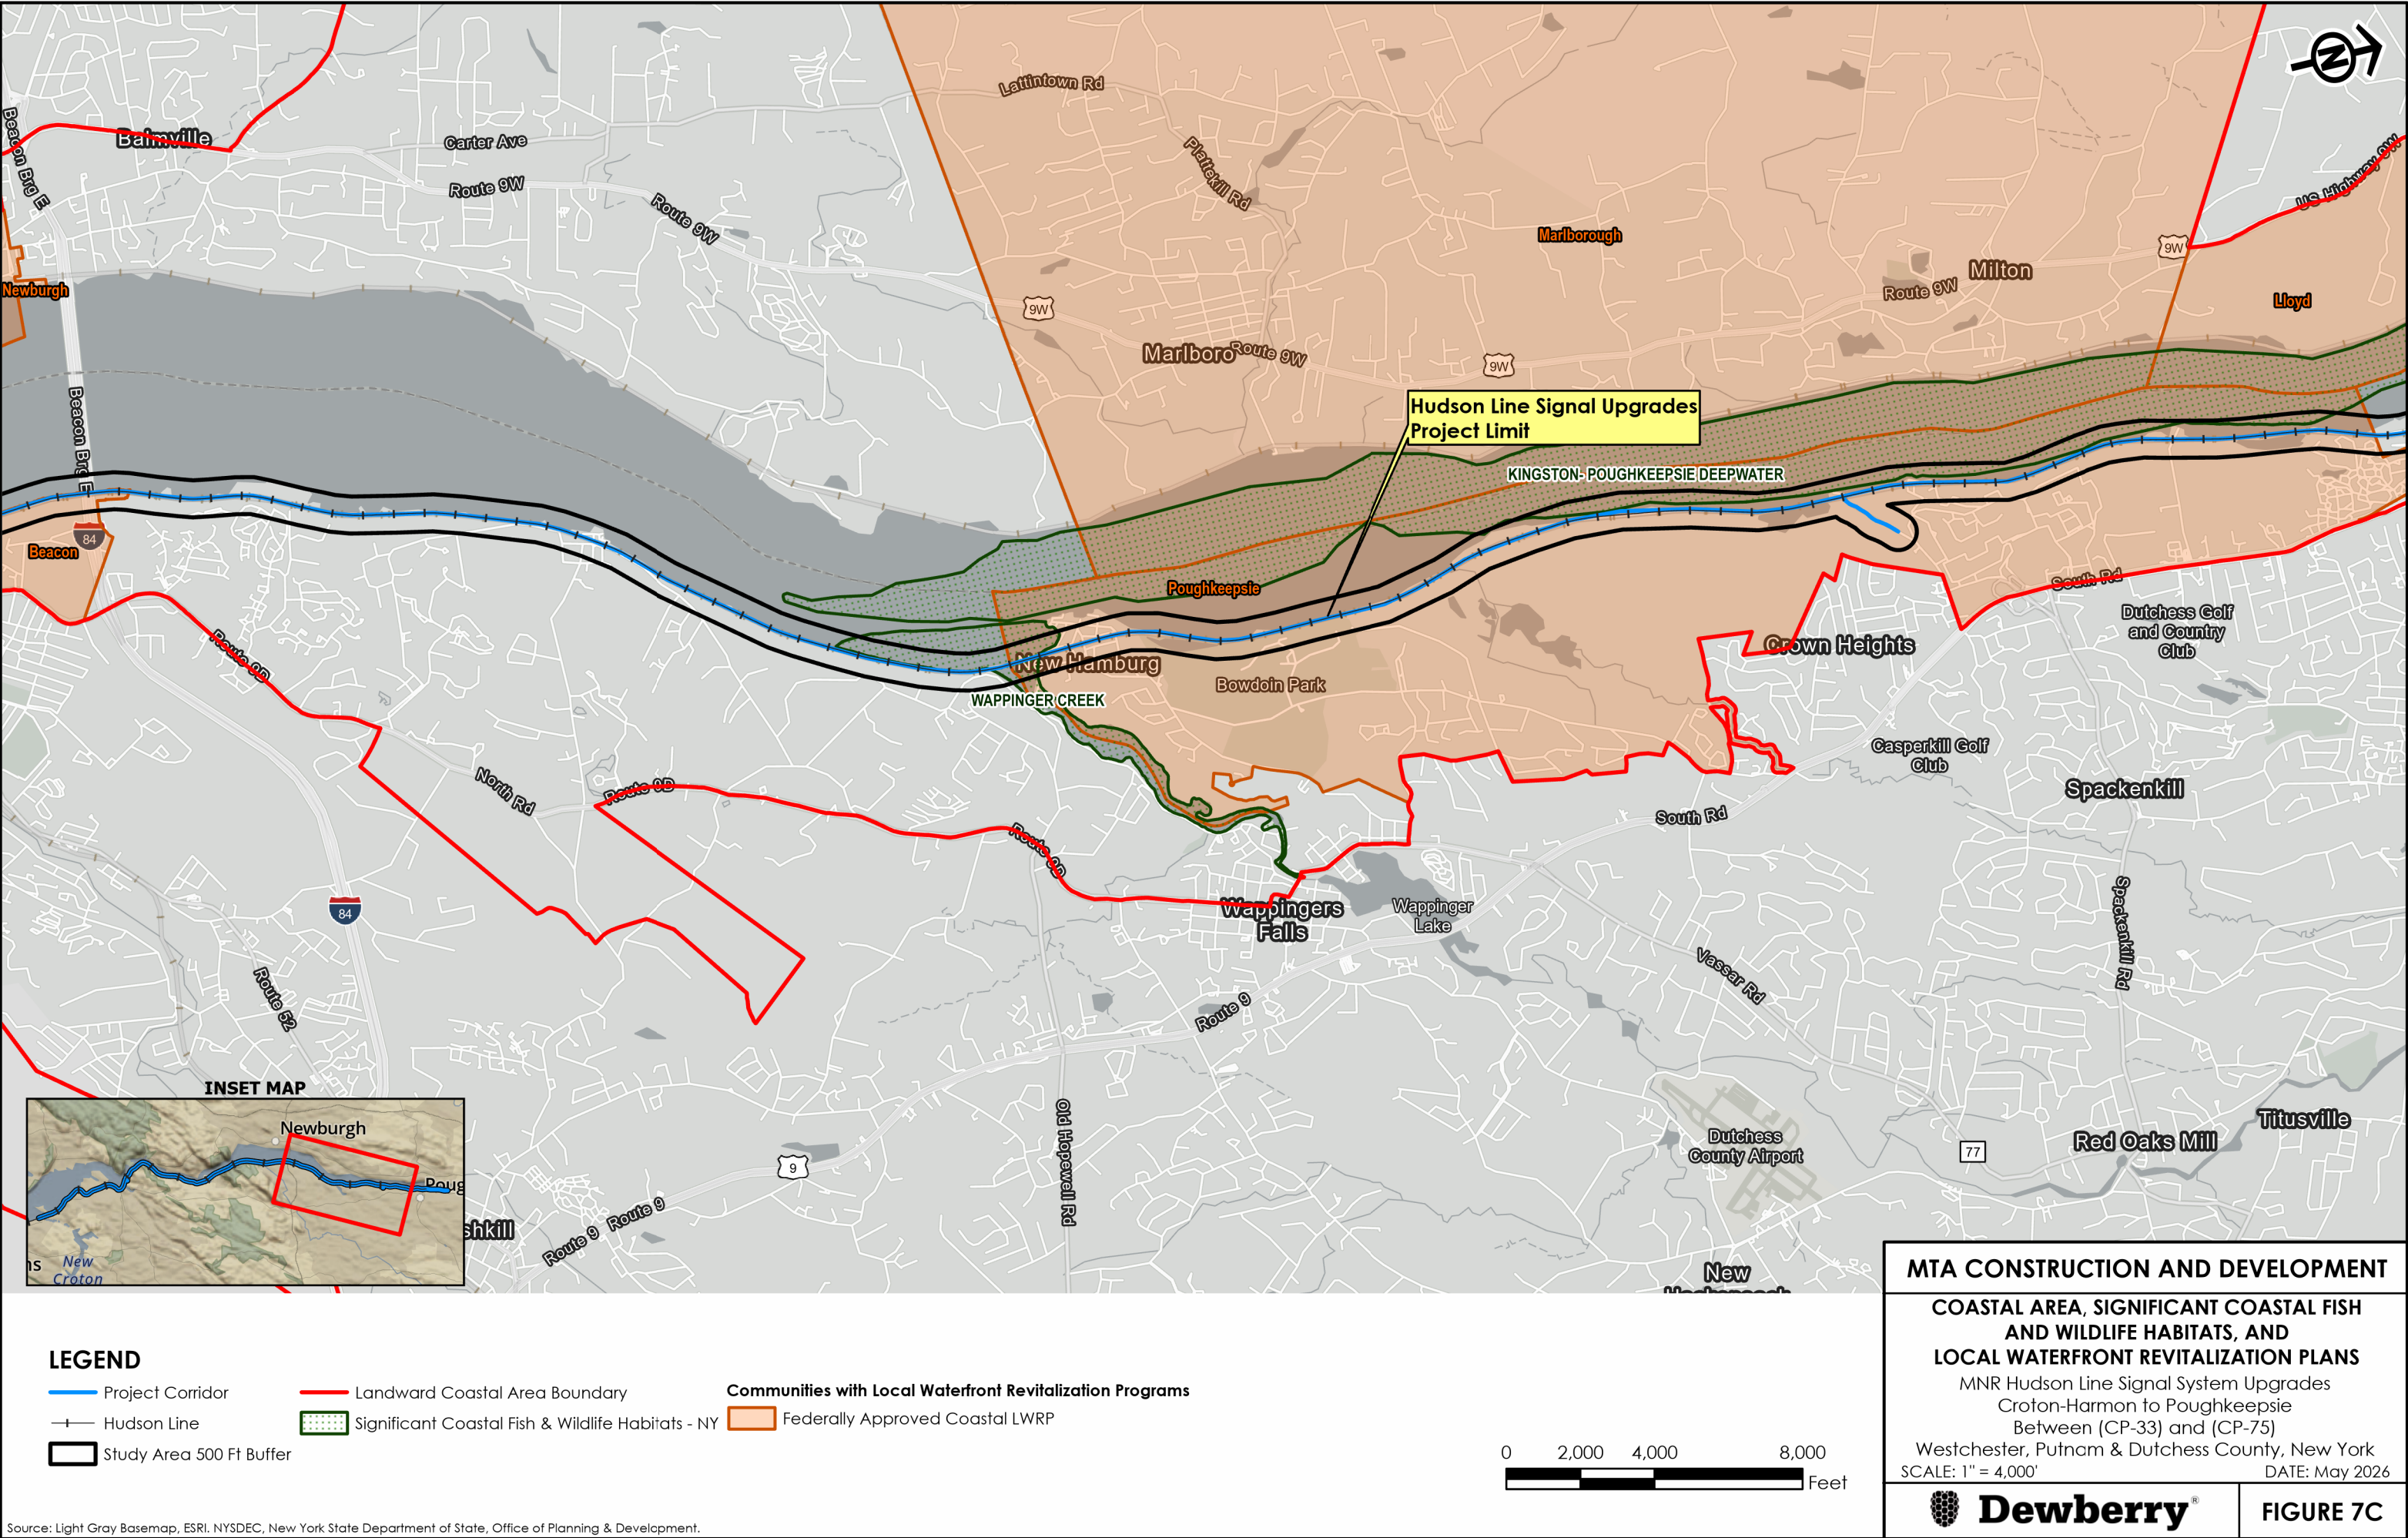


Path: Q:\50159384\MTA C&D D-81658\50191888 Task Order 11 - Hudson Line GIS\ArcPro Maps\Z_HudsonLine_SignalUpgrades_CoastalArea_SignificantFishHabitat_LWFRP.aprx

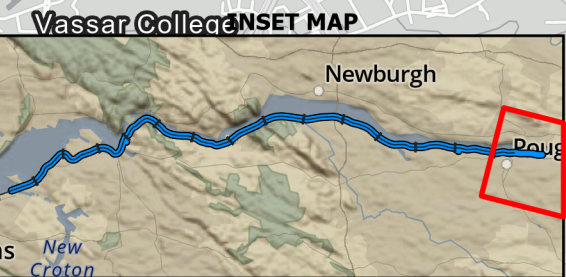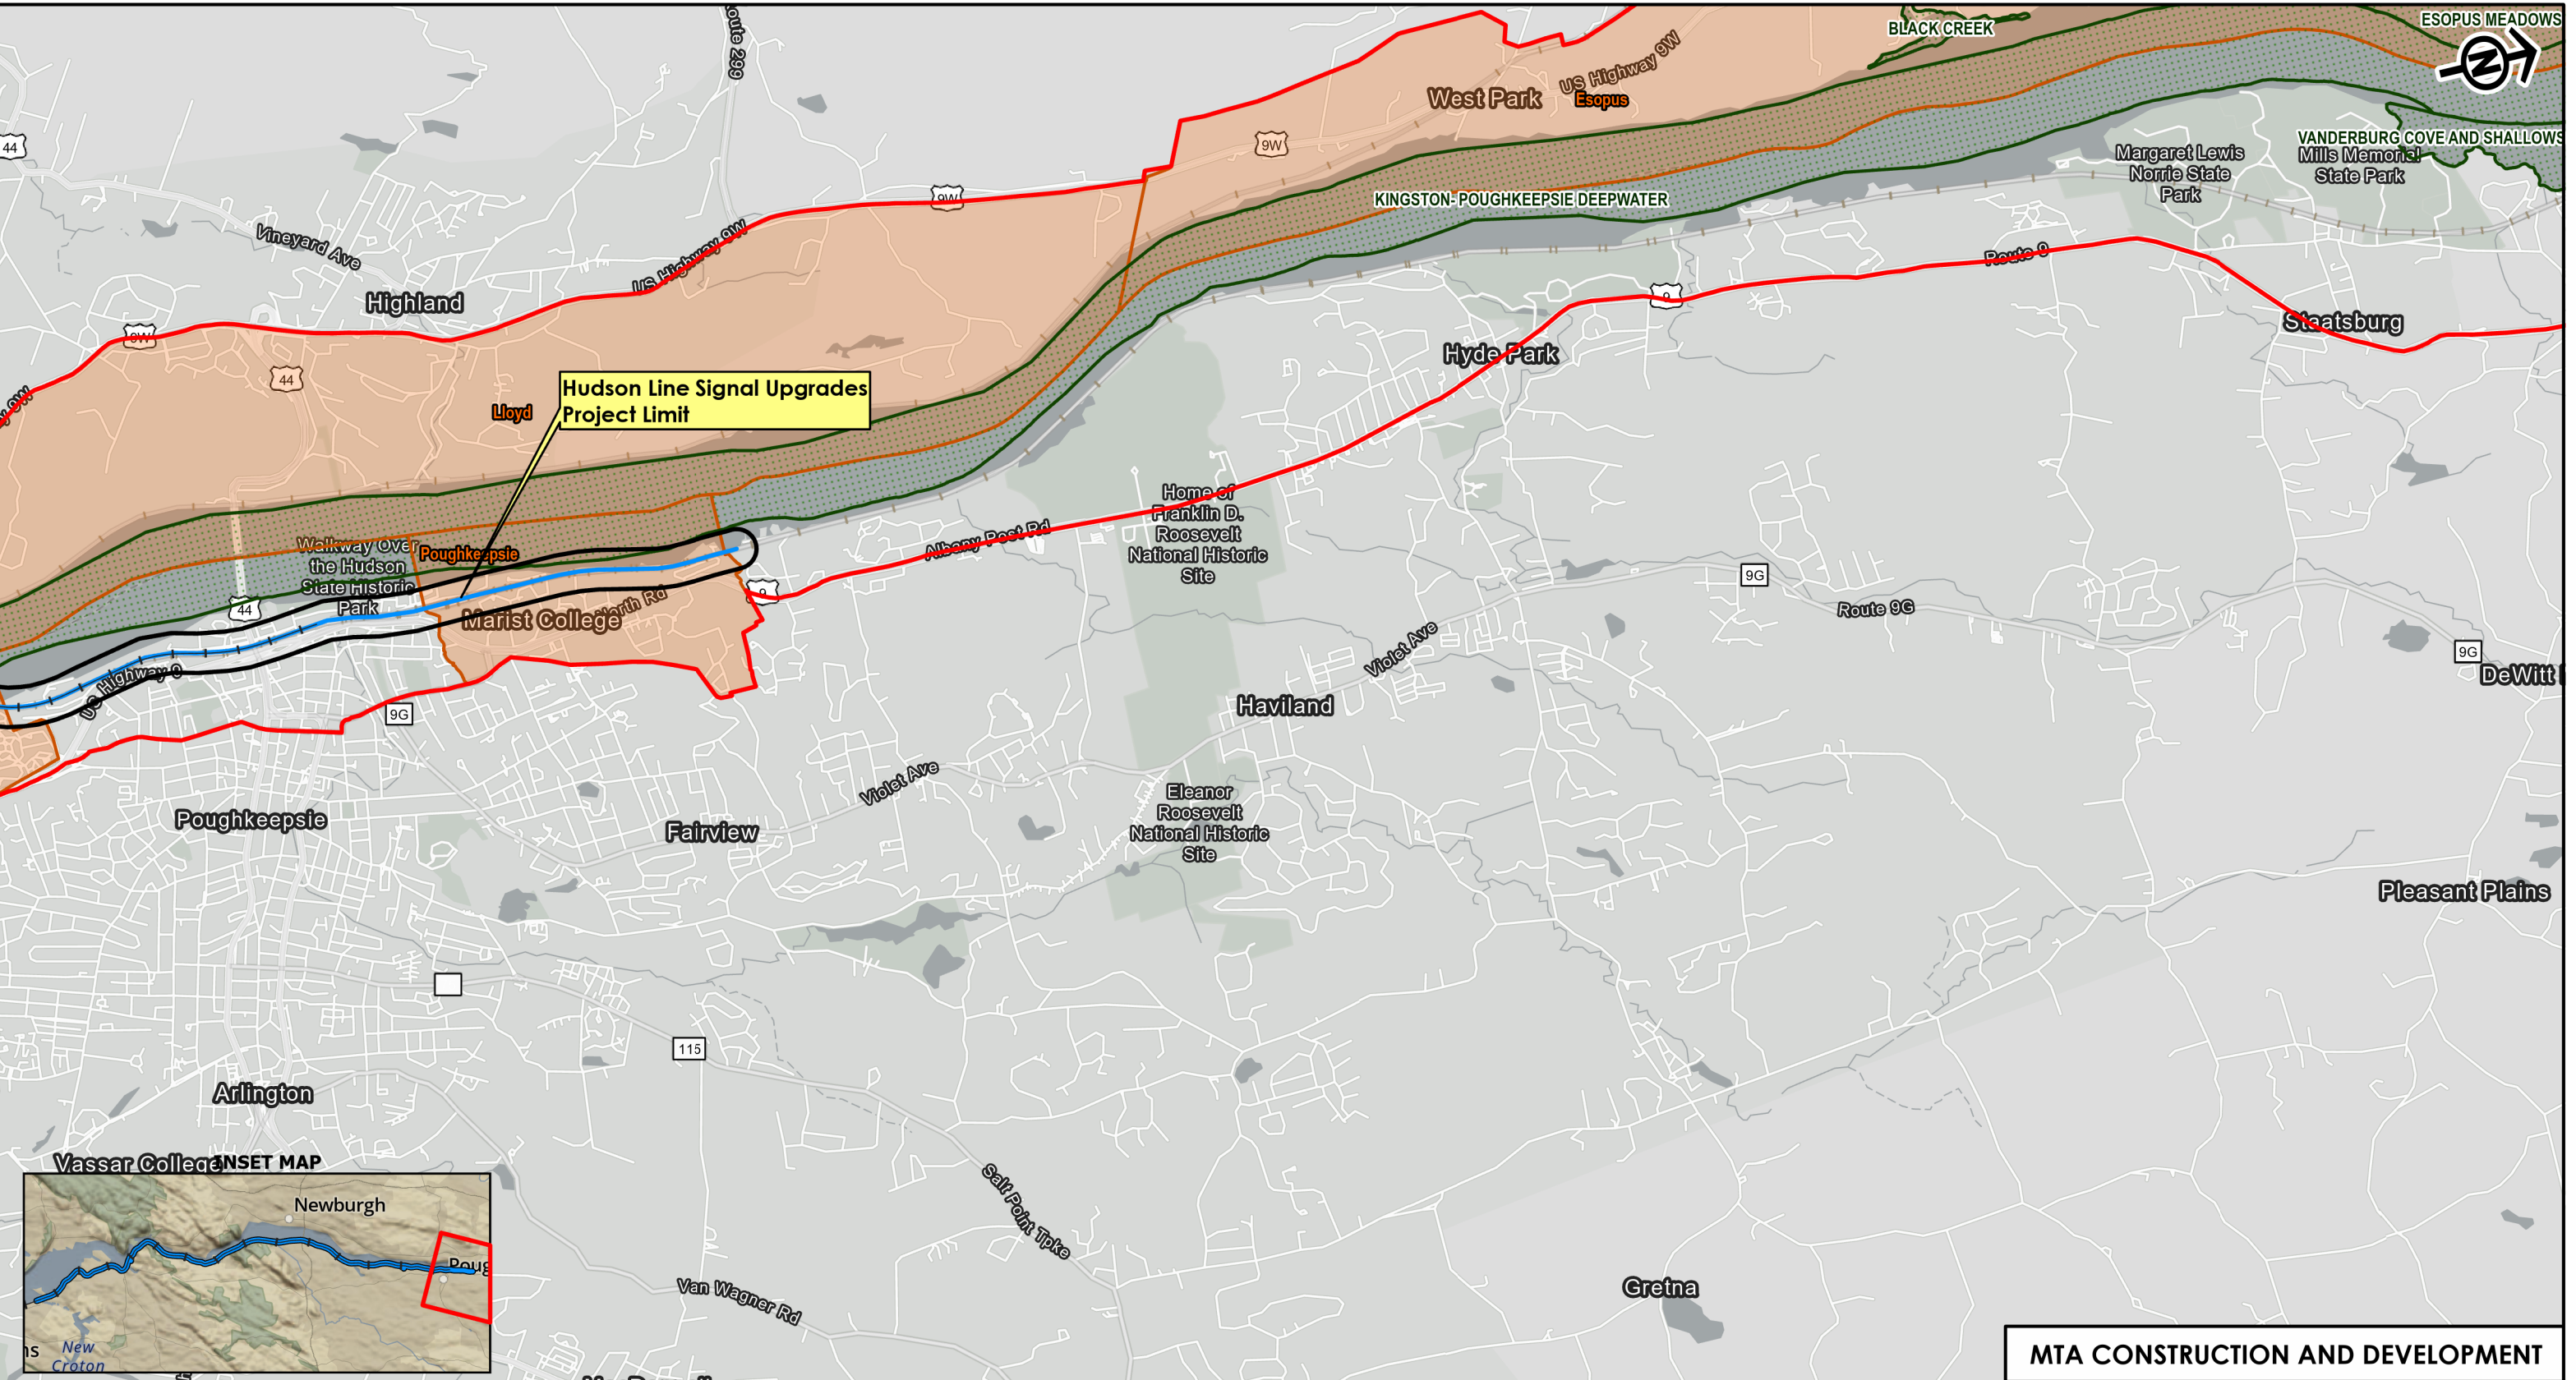

LEGEND
— Project Corridor
— Hudson Line
Study Area 500 Ft Buffer

— Landward Coastal Area Boundary
Significant Coastal Fish & Wildlife Habitats - NY

Communities with Local Waterfront Revitalization Programs
Federally Approved Coastal LWRP

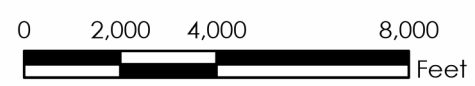


MTA CONSTRUCTION AND DEVELOPMENT
COASTAL AREA, SIGNIFICANT COASTAL FISH AND WILDLIFE HABITATS, AND LOCAL WATERFRONT REVITALIZATION PLANS
MNR Hudson Line Signal System Upgrades
Croton-Harmon to Poughkeepsie
Between (CP-33) and (CP-75)
Westchester, Putnam & Dutchess County, New York
SCALE: 1" = 4,000'
DATE: May 2026

Dewberry

FIGURE 7D

Source: Light Gray Basemap, ESRI. NYSDEC, New York State Department of State, Office of Planning & Development.

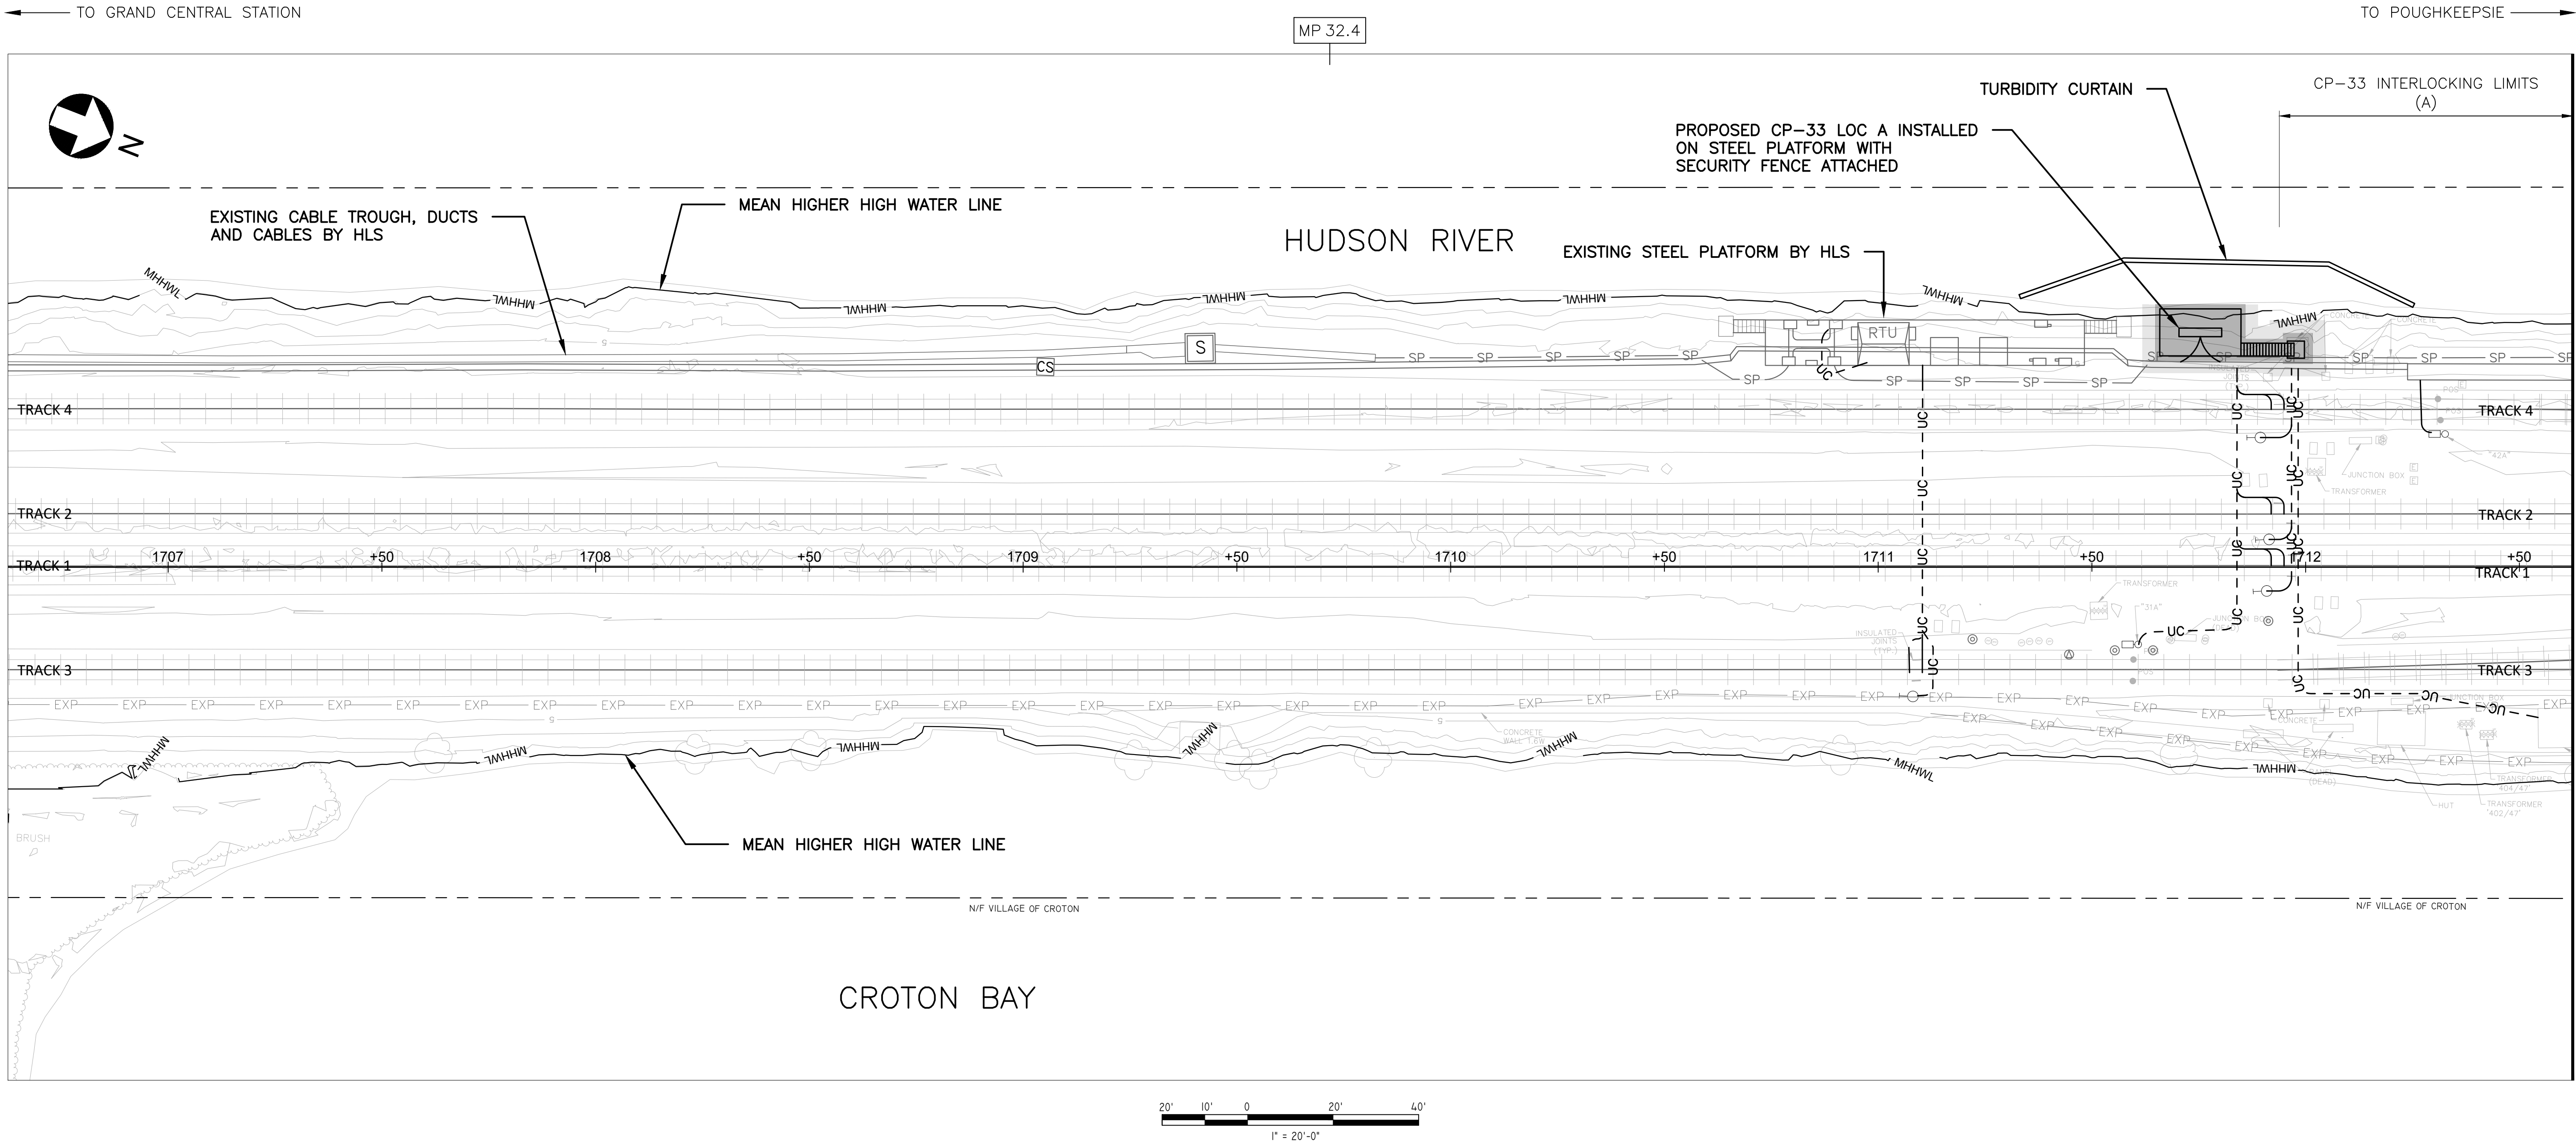


NOTES:

1. SANDY PROJECT AS-BUILT INFORMATION BY OTHERS. FIELD CONDITIONS ARE TO BE CONFIRMED.
2. REFER TO SYSTEMS SITE PLANS, CIVIL GRADING PLANS AND TRACK & CABLE PLANS FOR ADDITIONAL INFORMATION.
3. REFER TO STRUCTURAL PLANS FOR PLATFORM AND FOUNDATION DETAILS.

100% DRAFT

	</
--	--	----

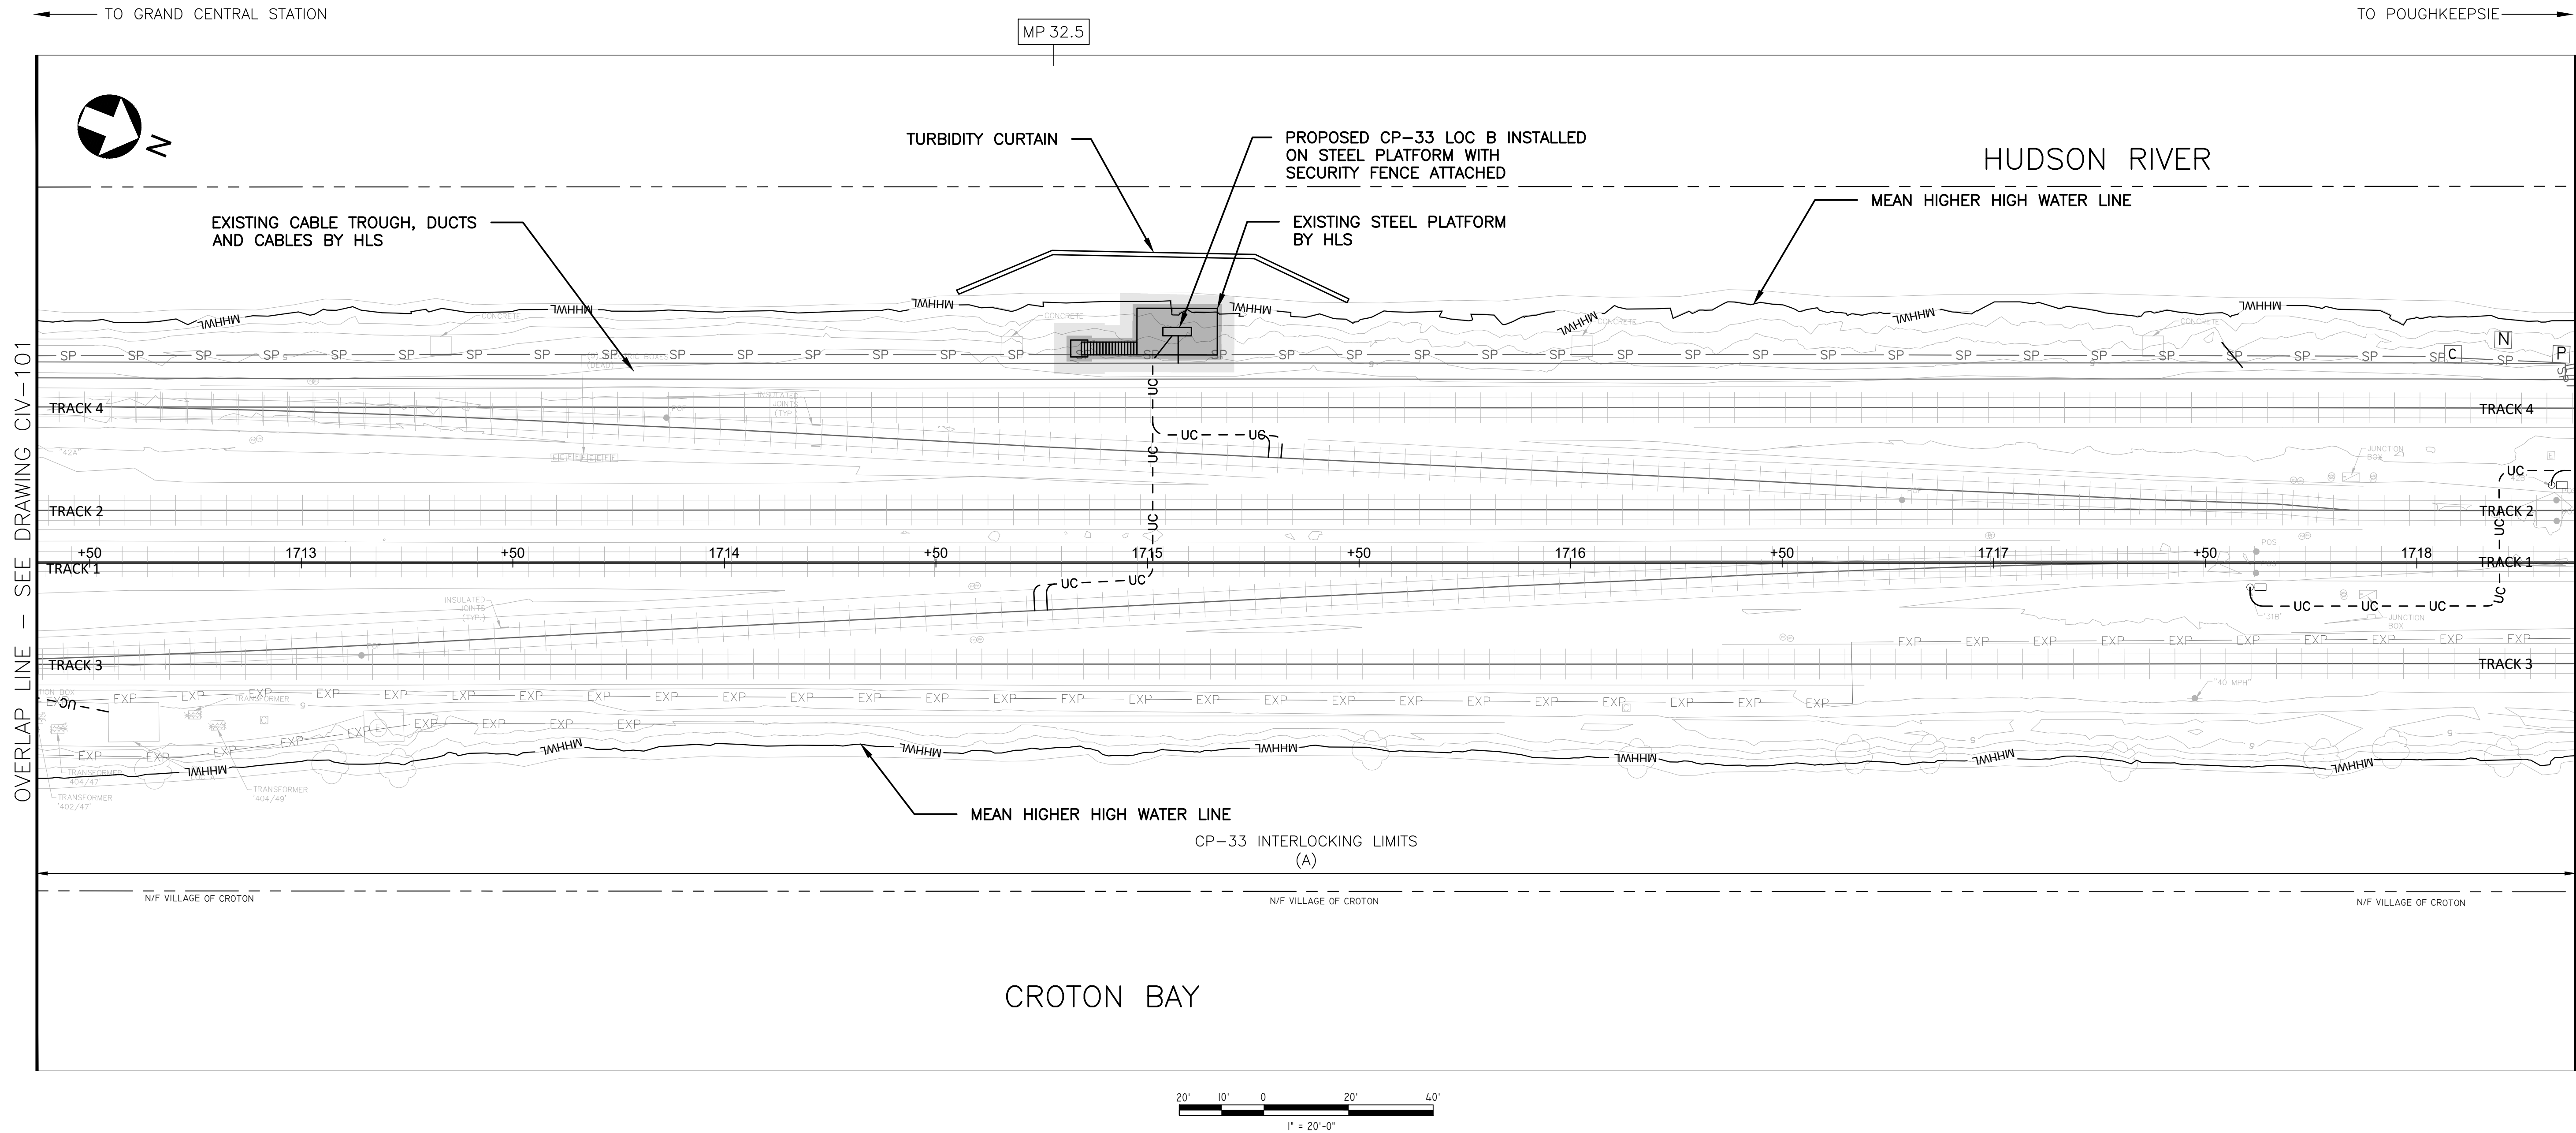


NOTES:

- 1. SANDY PROJECT AS-BUILT INFORMATION BY OTHERS. FIELD CONDITIONS ARE TO BE CONFIRMED.
- 2. REFER TO SYSTEMS SITE PLANS, CIVIL GRADING PLANS AND TRACK & CABLE PLANS FOR ADDITIONAL INFORMATION.
- 3. REFER TO STRUCTURAL PLANS FOR PLATFORM AND FOUNDATION DETAILS.

100% DRAFT

	</
--	--	----

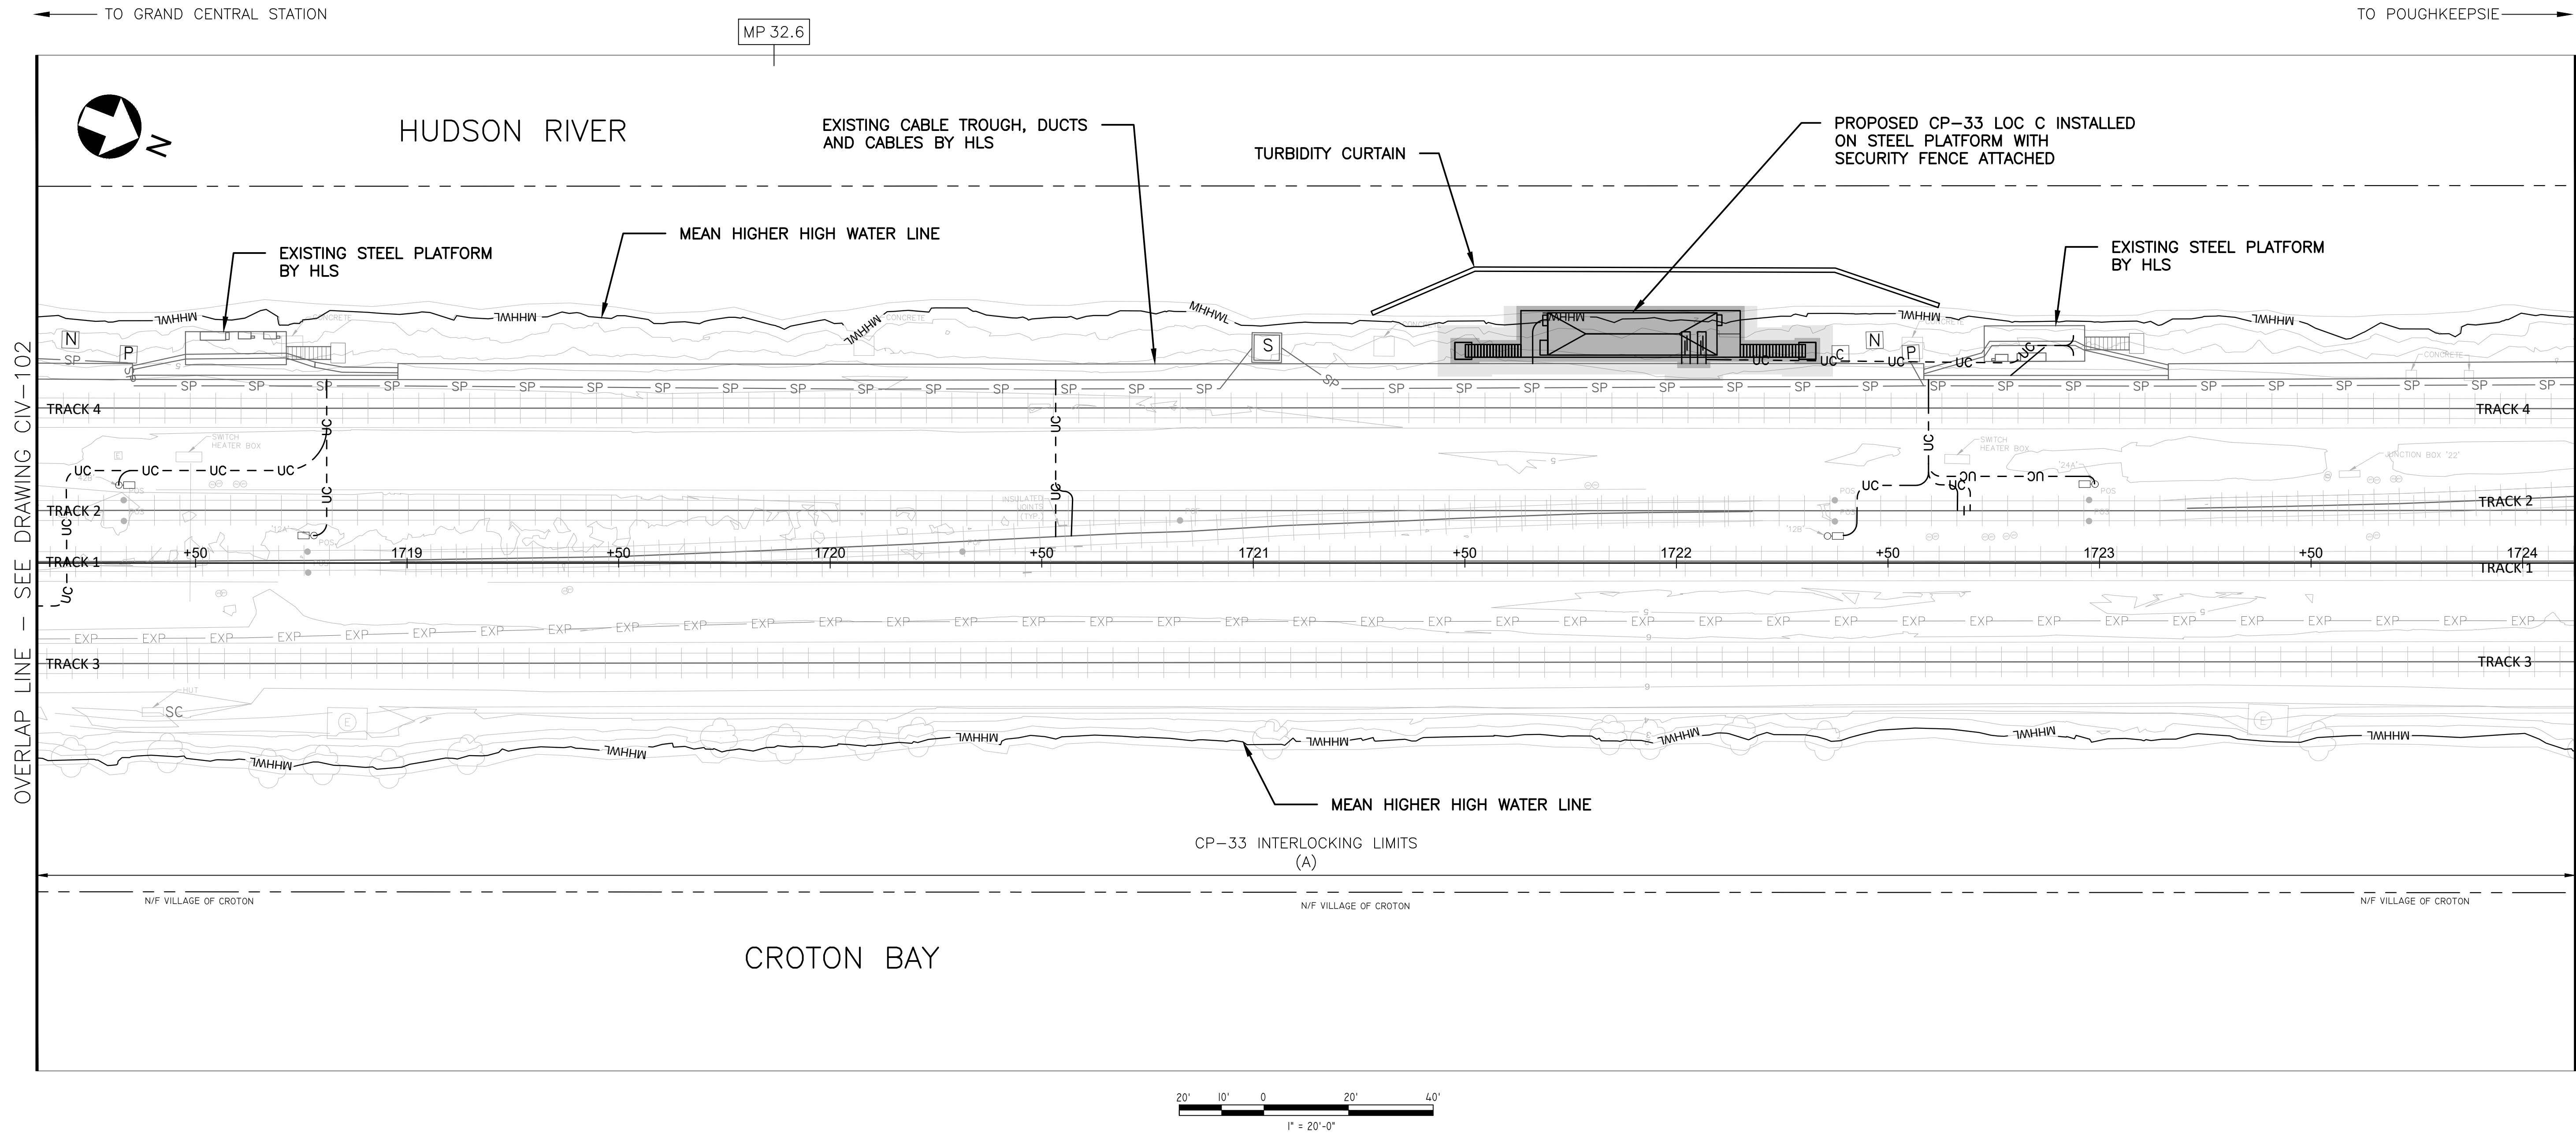


NOTES:

- 1. SANDY PROJECT AS-BUILT INFORMATION BY OTHERS. FIELD CONDITIONS ARE TO BE CONFIRMED.
- 2. REFER TO SYSTEMS SITE PLANS, CIVIL GRADING PLANS AND TRACK & CABLE PLANS FOR ADDITIONAL INFORMATION.
- 3. REFER TO STRUCTURAL PLANS FOR PLATFORM AND FOUNDATION DETAILS.

100% DRAFT

--	--	

c:\pwworking\gannett\101\imprtd\1172418\CIV\CP33_3.dwg
2/3/2026 8:27:59 AM BY ANDREW MARTIN
2/4/2026

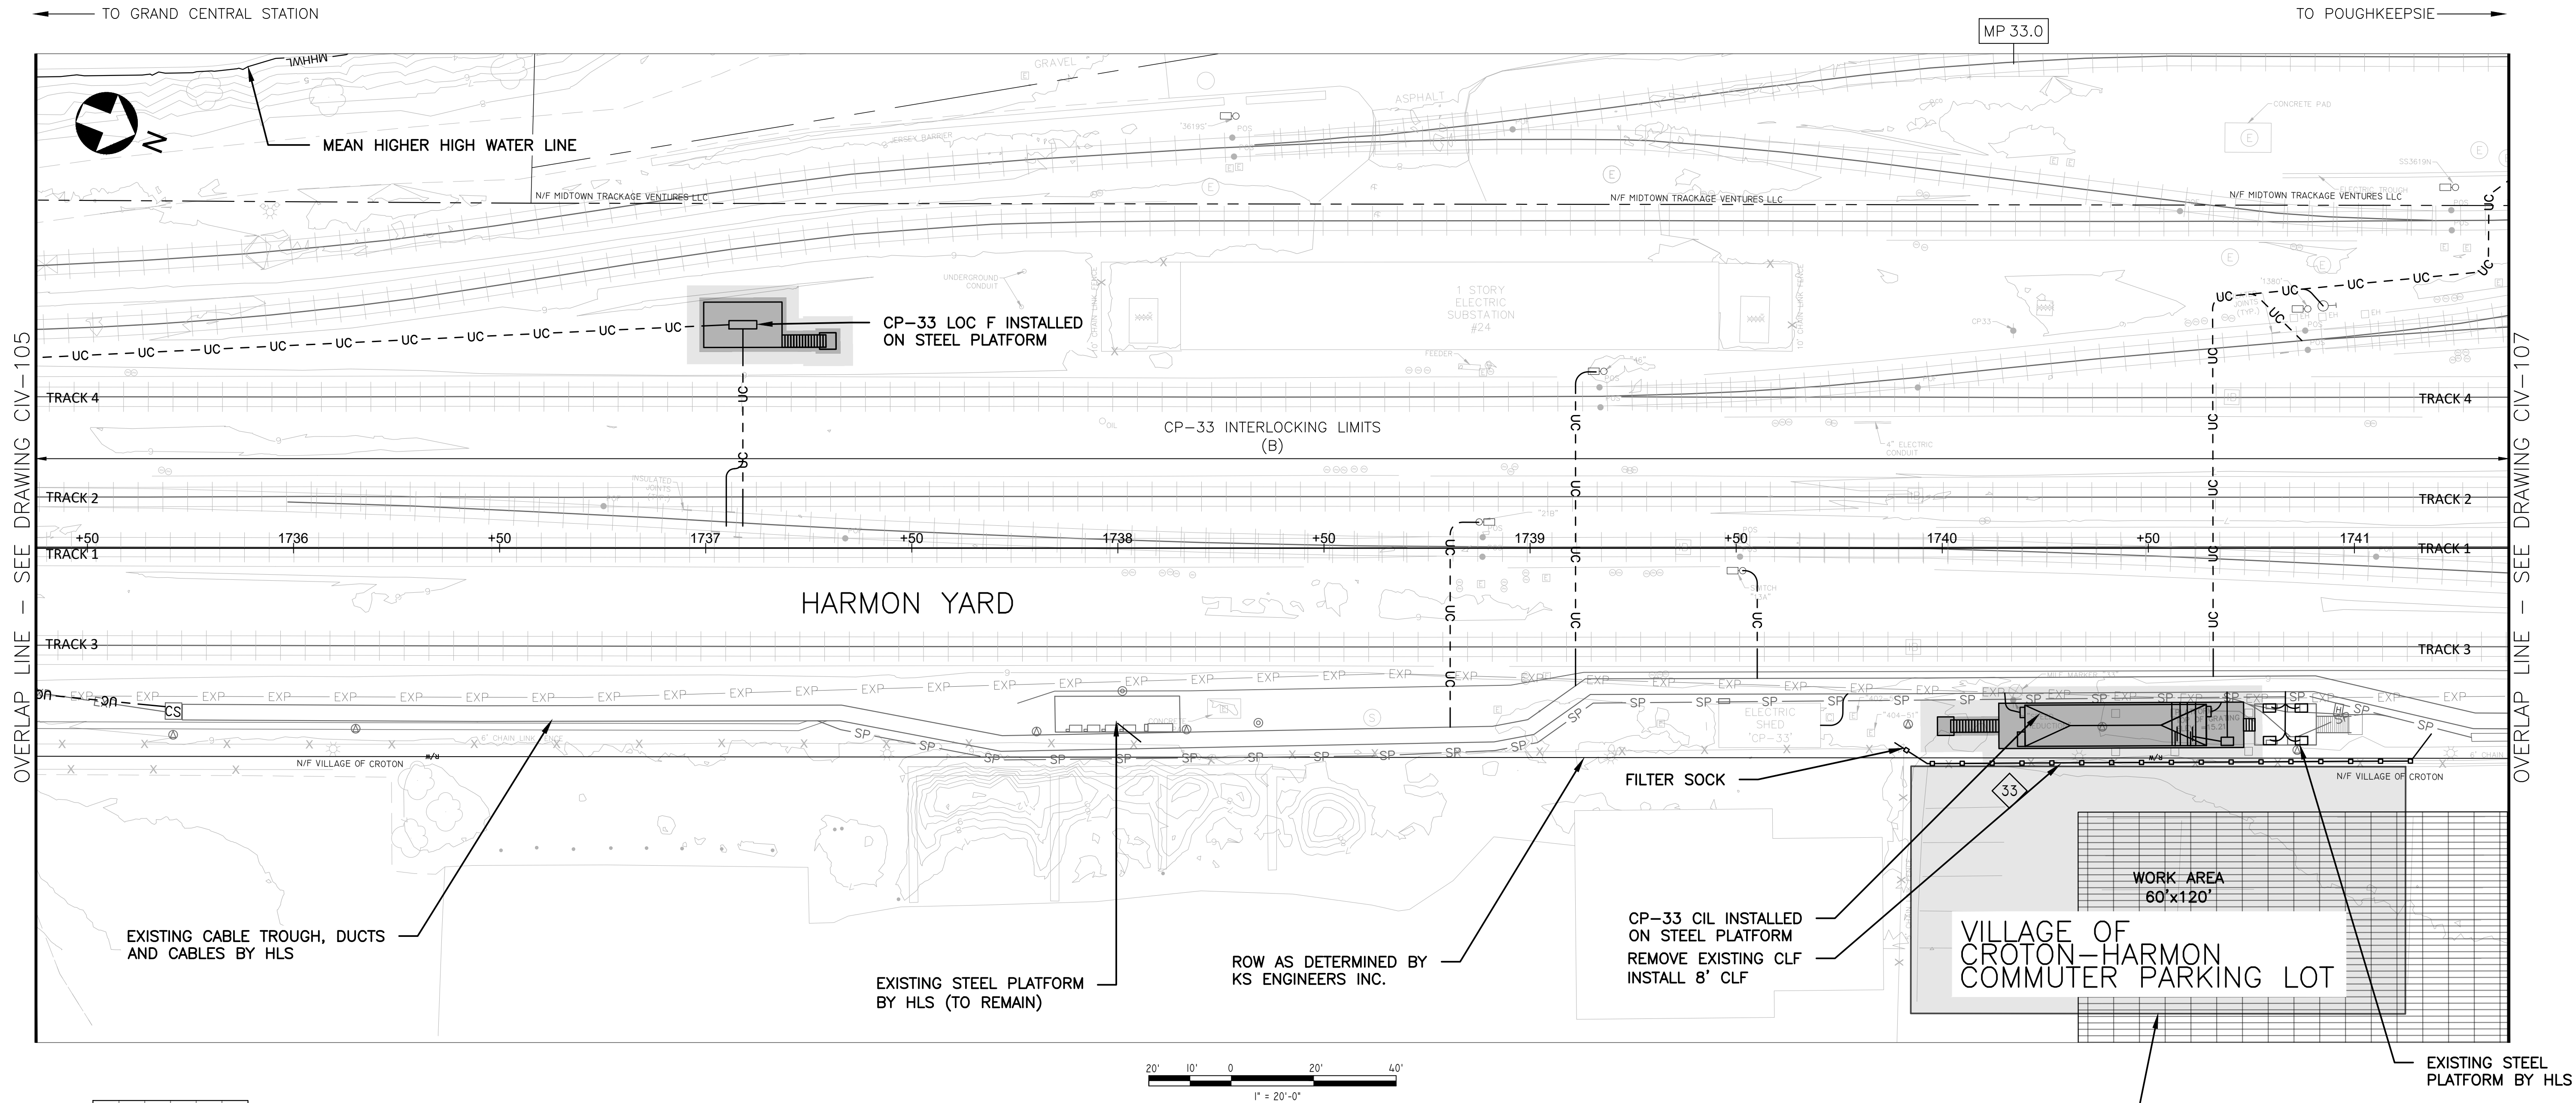

NOTES:

- 1. SANDY PROJECT AS-BUILT INFORMATION BY OTHERS. FIELD CONDITIONS ARE TO BE CONFIRMED.
- 2. SCHEDULE FOR TEMPORARY EASEMENT MUST BE APPROVED BY METRO NORTH RAILROAD AND VILLAGE OF CROTON-ON-HUDSON.
- 3. REFER TO SYSTEMS SITE PLANS, CIVIL GRADING PLANS AND TRACK & CABLE PLANS FOR ADDITIONAL INFORMATION.
- 4. REFER TO STRUCTURAL PLANS FOR PLATFORM AND FOUNDATION DETAILS.
- 5. MIN. VERTICAL CLEARANCE UNDER OVERHEAD SOLAR PANELS IS APPROXIMATELY 14'-0". FIELD VERIFY.

TEMPORARY EASEMENT FOR CRANE AND MATERIALS. 60'x120' WORK AREA, 22 SPACES OCCUPIED. WORK AREA TO INSTALL FOUNDATIONS AND STEEL SUPPORT PLATFORM AND SIGNAL HOUSE FOR CP-33 CIL. ESTIMATED DURATION: 3 MONTHS BETWEEN XXXXX AND XXXXX.

DISCLAIMER
IT IS A VIOLATION OF THE PROFESSIONAL LICENSE LAW FOR ANY PERSON TO ALTER THIS DRAWING IN ANY WAY, UNLESS ACTING UNDER THE DIRECTION OF A LICENSED PROFESSIONAL ENGINEER/ARCHITECT AS APPLICABLE. THE ALTERING ENGINEER/ARCHITECT SHALL AFFIX HIS/HER SEAL AND THE NOTATION "ALTERED BY" FOLLOWED BY HIS/HER SIGNATURE AND DATE OF ALTERATION.


DESIGNED G.E.
DRAWN J.L.B.
CHECKED G.E.
APPROVED A.E.M.

Gannett Fleming / CWA
Transit & Rail Systems
GANNETT FLEMING/CWA, a joint venture
TWO PENN PLAZA, SUITE 552
380 SEVENTH AVENUE
NEW YORK, NY 10121-0101
PRJ: 059824



MTA Metro-North Railroad
347 MADISON AVENUE
NEW YORK, N.Y. 10017

HUDSON LINE C&S IMPROVEMENTS
EQUIPMENT INSTALLATIONS
MP-32 TO MP-76
CIVIL SITE PLANS
CP-33 SHEET 6 OF 7

CONTRACT NUMBER		39462	
SCALE:	AS SHOWN	DATE:	11/04/2022
DRAWING NUMBER		CIV - 106	
SHEET	27	OF	610

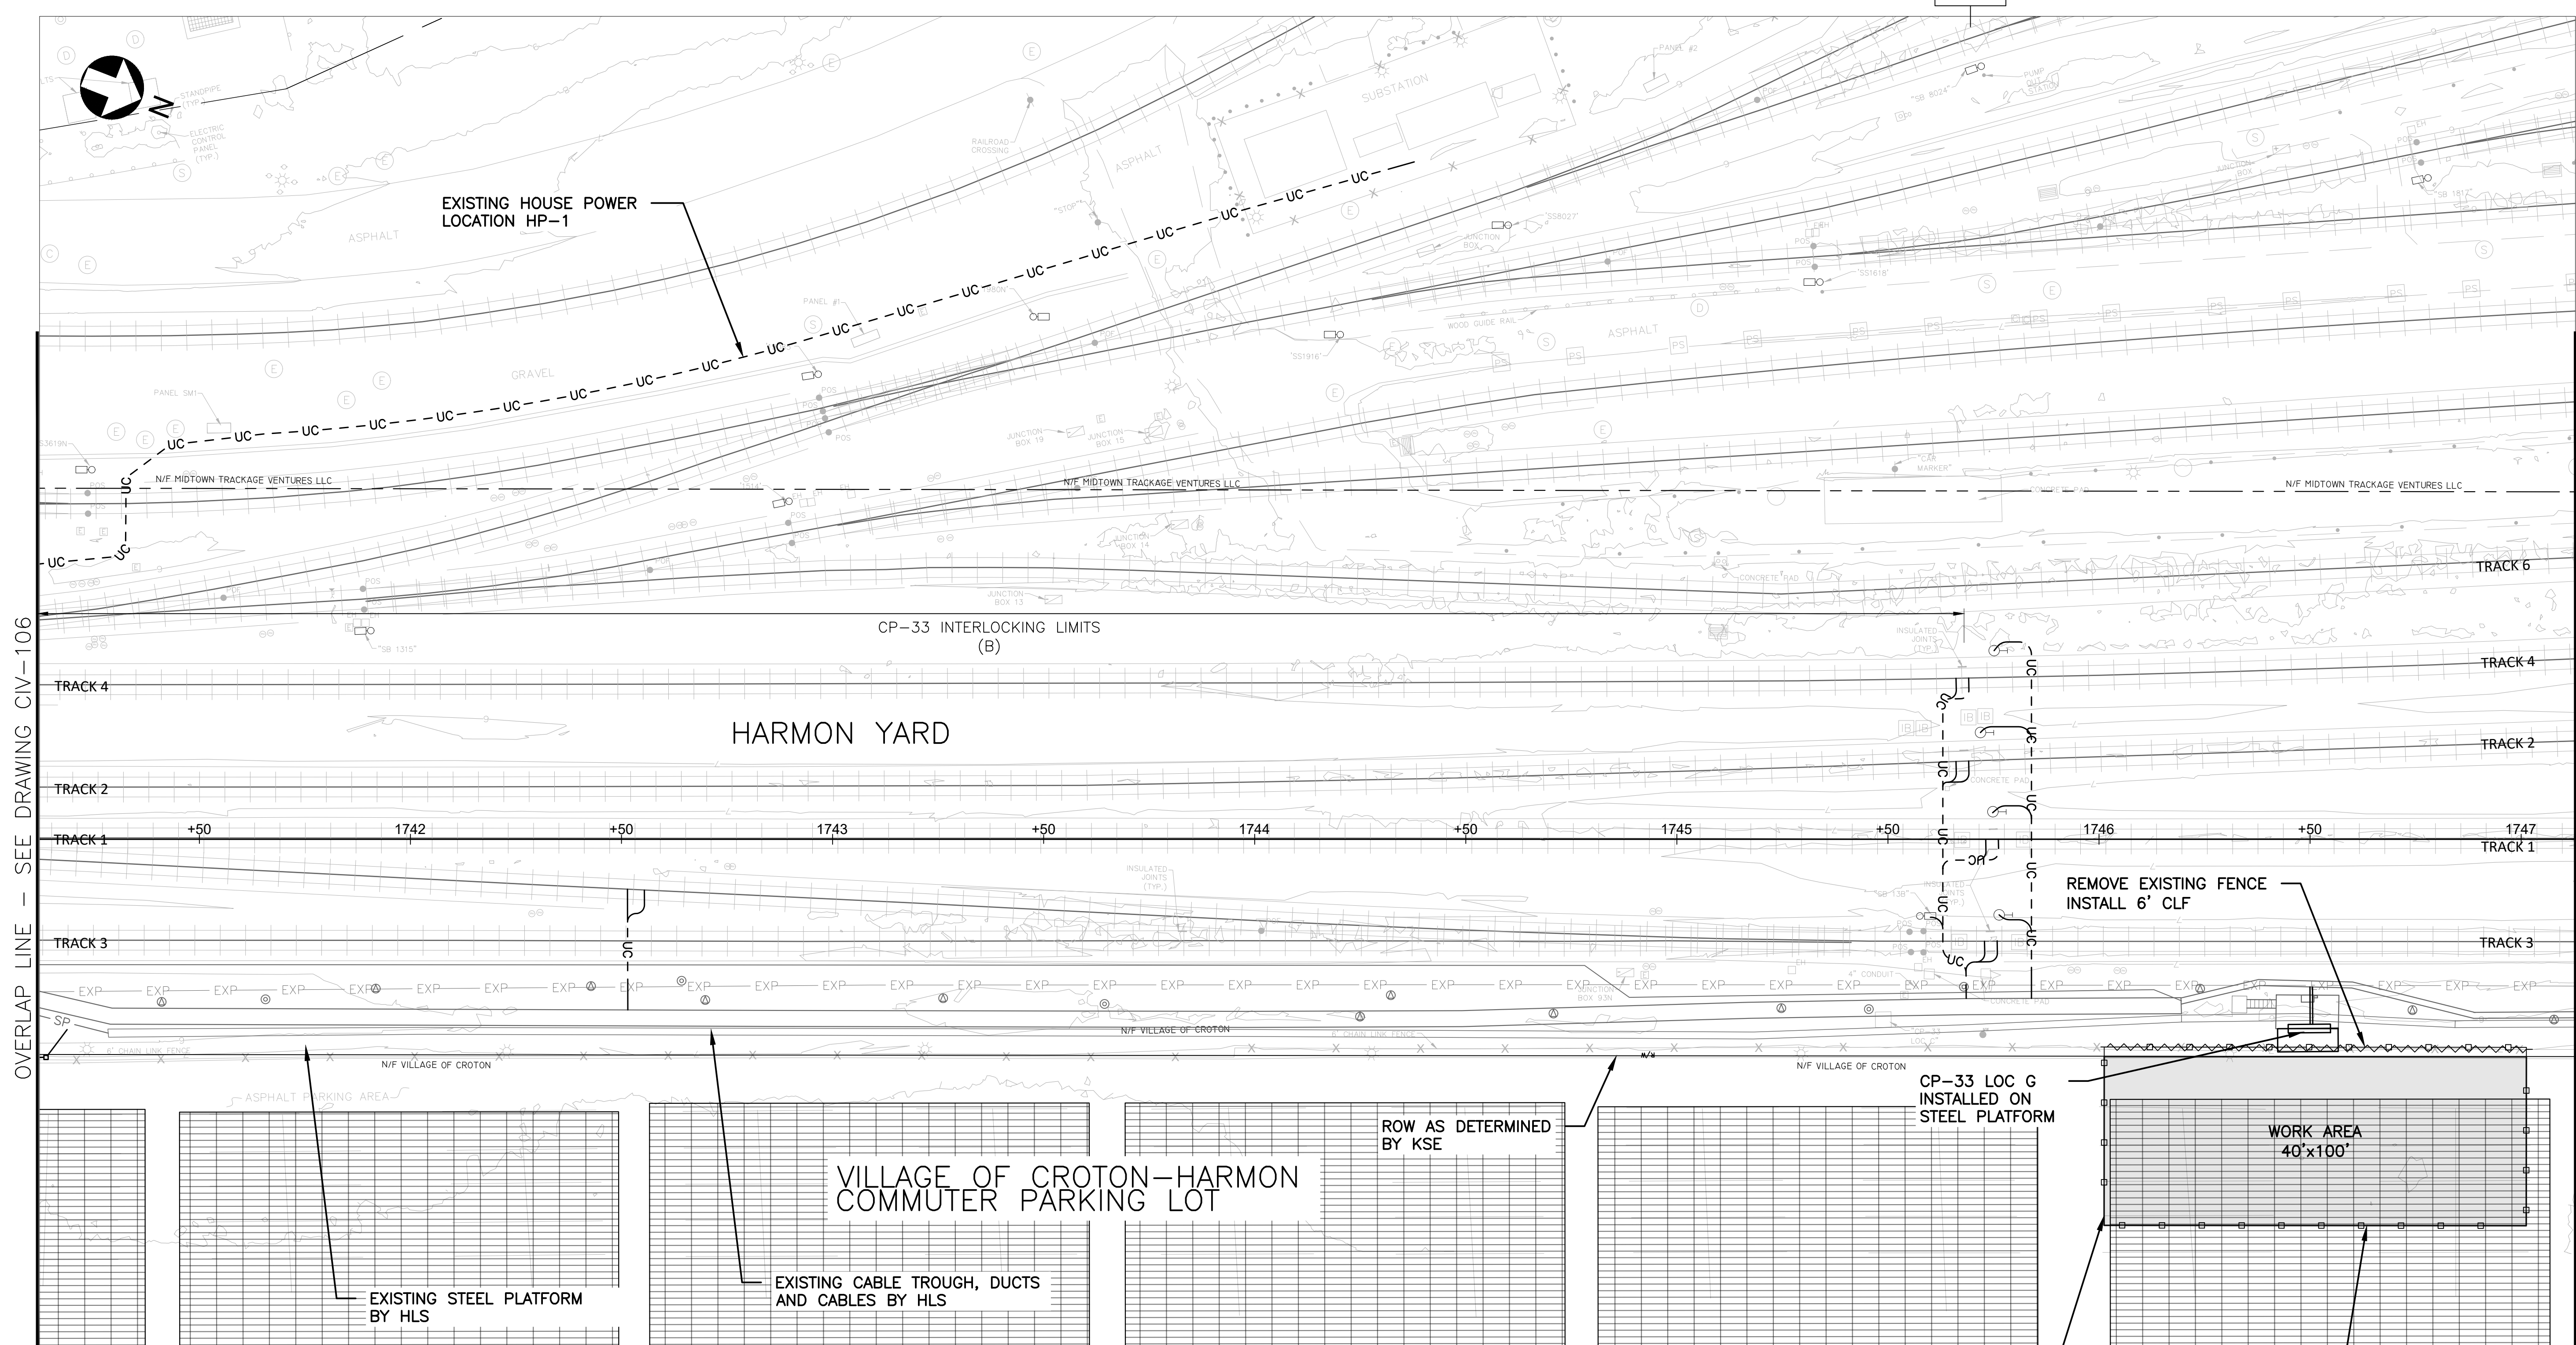

- NOTES:
1. SANDY PROJECT AS-BUILT INFORMATION BY OTHERS. FIELD CONDITIONS ARE TO BE CONFIRMED.
 2. SCHEDULE FOR TEMPORARY EASEMENT MUST BE APPROVED BY METRO NORTH AND VILLAGE OF CROTON-ON-HUDSON
 3. REFER TO SYSTEMS SITE PLANS, CIVIL GRADING PLANS AND TRACK & CABLE PLANS FOR ADDITIONAL INFORMATION.
 4. REFER TO STRUCTURAL PLANS FOR PLATFORM AND FOUNDATION DETAILS.
 5. MIN. VERTICAL CLEARANCE UNDER OVERHEAD SOLAR PANELS IS APPROXIMATELY 14'-0". FIELD VERIFY.

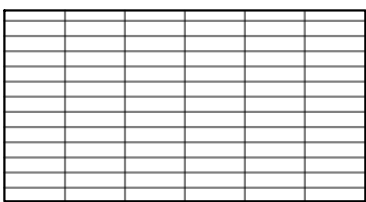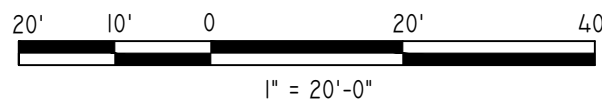

OVERHEAD SOLAR PANELS

TEMPORARY EASEMENT FOR CRANE AND MATERIALS. WORK AREA 40'x100', 16 SPACES OCCUPIED. AREA TO INSTALL FOUNDATIONS AND STEEL SUPPORT PLATFORM AND SIGNAL HOUSE FOR CP-33 LOCATION G. ESTIMATED DURATION: 2 MONTHS BETWEEN XXXX AND XXXX.

100% DRAFT

NO.	DATE	MODIFICATION	DRAWN	CHKD.	APPRVD.	NO.	DATE	MODIFICATION	DRAWN	CHKD.	APPRVD.
REVISIONS						REVISIONS					

DISCLAIMER

IT IS A VIOLATION OF THE PROFESSIONAL LICENSE LAW FOR ANY PERSON TO ALTER THIS DRAWING IN ANY WAY, UNLESS ACTING UNDER THE DIRECTION OF A LICENSED PROFESSIONAL ENGINEER/ARCHITECT AS APPLICABLE. THE ALTERING ENGINEER/ARCHITECT SHALL AFFIX HIS/HER SEAL AND THE NOTATION "ALTERED BY" FOLLOWED BY HIS/HER SIGNATURE AND DATE OF ALTERATION.

DESIGNED

G.E.

DRAWN

J.L.B.

CHECKED

G.E.

APPROVED

A.E.M.

Gannett Fleming / **CWA**
Transit & Rail Systems

GANNETT FLEMING/CWA, a joint venture
TWO PENN PLAZA, SUITE 552
380 SEVENTH AVENUE
NEW YORK, NY 10121-0101

PRJ: 059824



Metro-North Railroad
347 MADISON AVENUE
NEW YORK, N.Y. 10017

HUDSON LINE C&S IMPROVEMENTS
EQUIPMENT INSTALLATIONS
MP-32 TO MP-76

CIVIL SITE PLANS
CP-33 SHEET 7 OF 7

CONTRACT NUMBER

39462

SCALE:

AS SHOWN

DATE:

11/04/2022

DRAWING NUMBER


CIV - 107

SHEET

28

OF


610

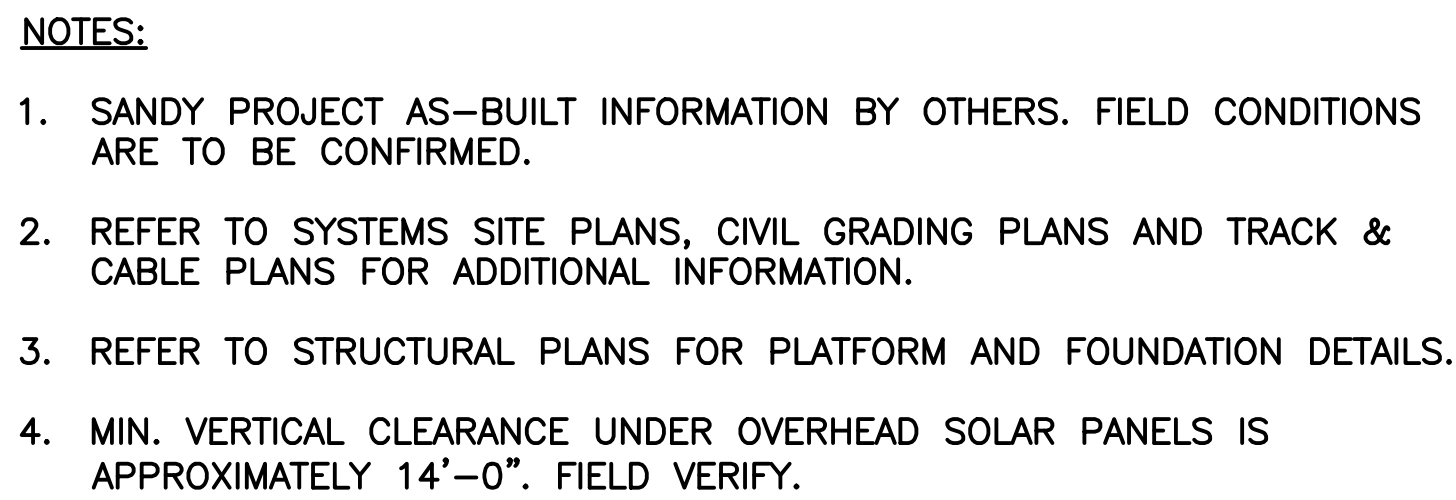

100% DRAFT

[illegible]

MP 33.3

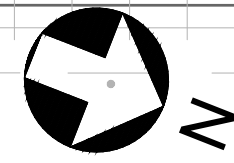

HARMON YARD

TRACK 6	N/F MIDTOWN TRACKAGE VENTURES LLC
---------	-----------------------------------

N/F MIDTOWN TRACKAGE VENTURES LLC

N/F MIDTOWN TRACKAGE VENTURES LLC

~~TRACK 4~~

~~RACK 4~~

EXISTING CABLE TROUGH, DUCTS
AND CABLES BY HLS

1-D (CP-33 LOC G TO CP-34 CIL)
INSTALL IN EXISTING CONDUIT
(REFER TO SYS-114)

TRACK 2

RACK 2

~~TRACK 1~~

+50
RACK 1

- OVERHEAD PASSENGER CROSSOVER

TRACK 3

RACK 3

ROW AS DETERMINED BY KS ENGINEERS, INC.

VILLAGE OF CROTON-HARMON
COMMUTER PARKING LOT

20' 10' 0 20' 40'

1" = 20'-0"

OVERHEAD SOLAR PANELS


1. SANDY PROJECT AS-BUILT INFORMATION BY OTHERS. FIELD CONDITIONS ARE TO BE CONFIRMED.
2. REFER TO SYSTEMS SITE PLANS, CIVIL GRADING PLANS AND TRACK & CABLE PLANS FOR ADDITIONAL INFORMATION.
3. MIN. VERTICAL CLEARANCE UNDER OVERHEAD SOLAR PANELS IS APPROXIMATELY 14'-0". FIELD VERIFY.

100% DRAFT

[illegible]



TO GRAND CENTRAL STATION

TO POUGHKEEPSIE

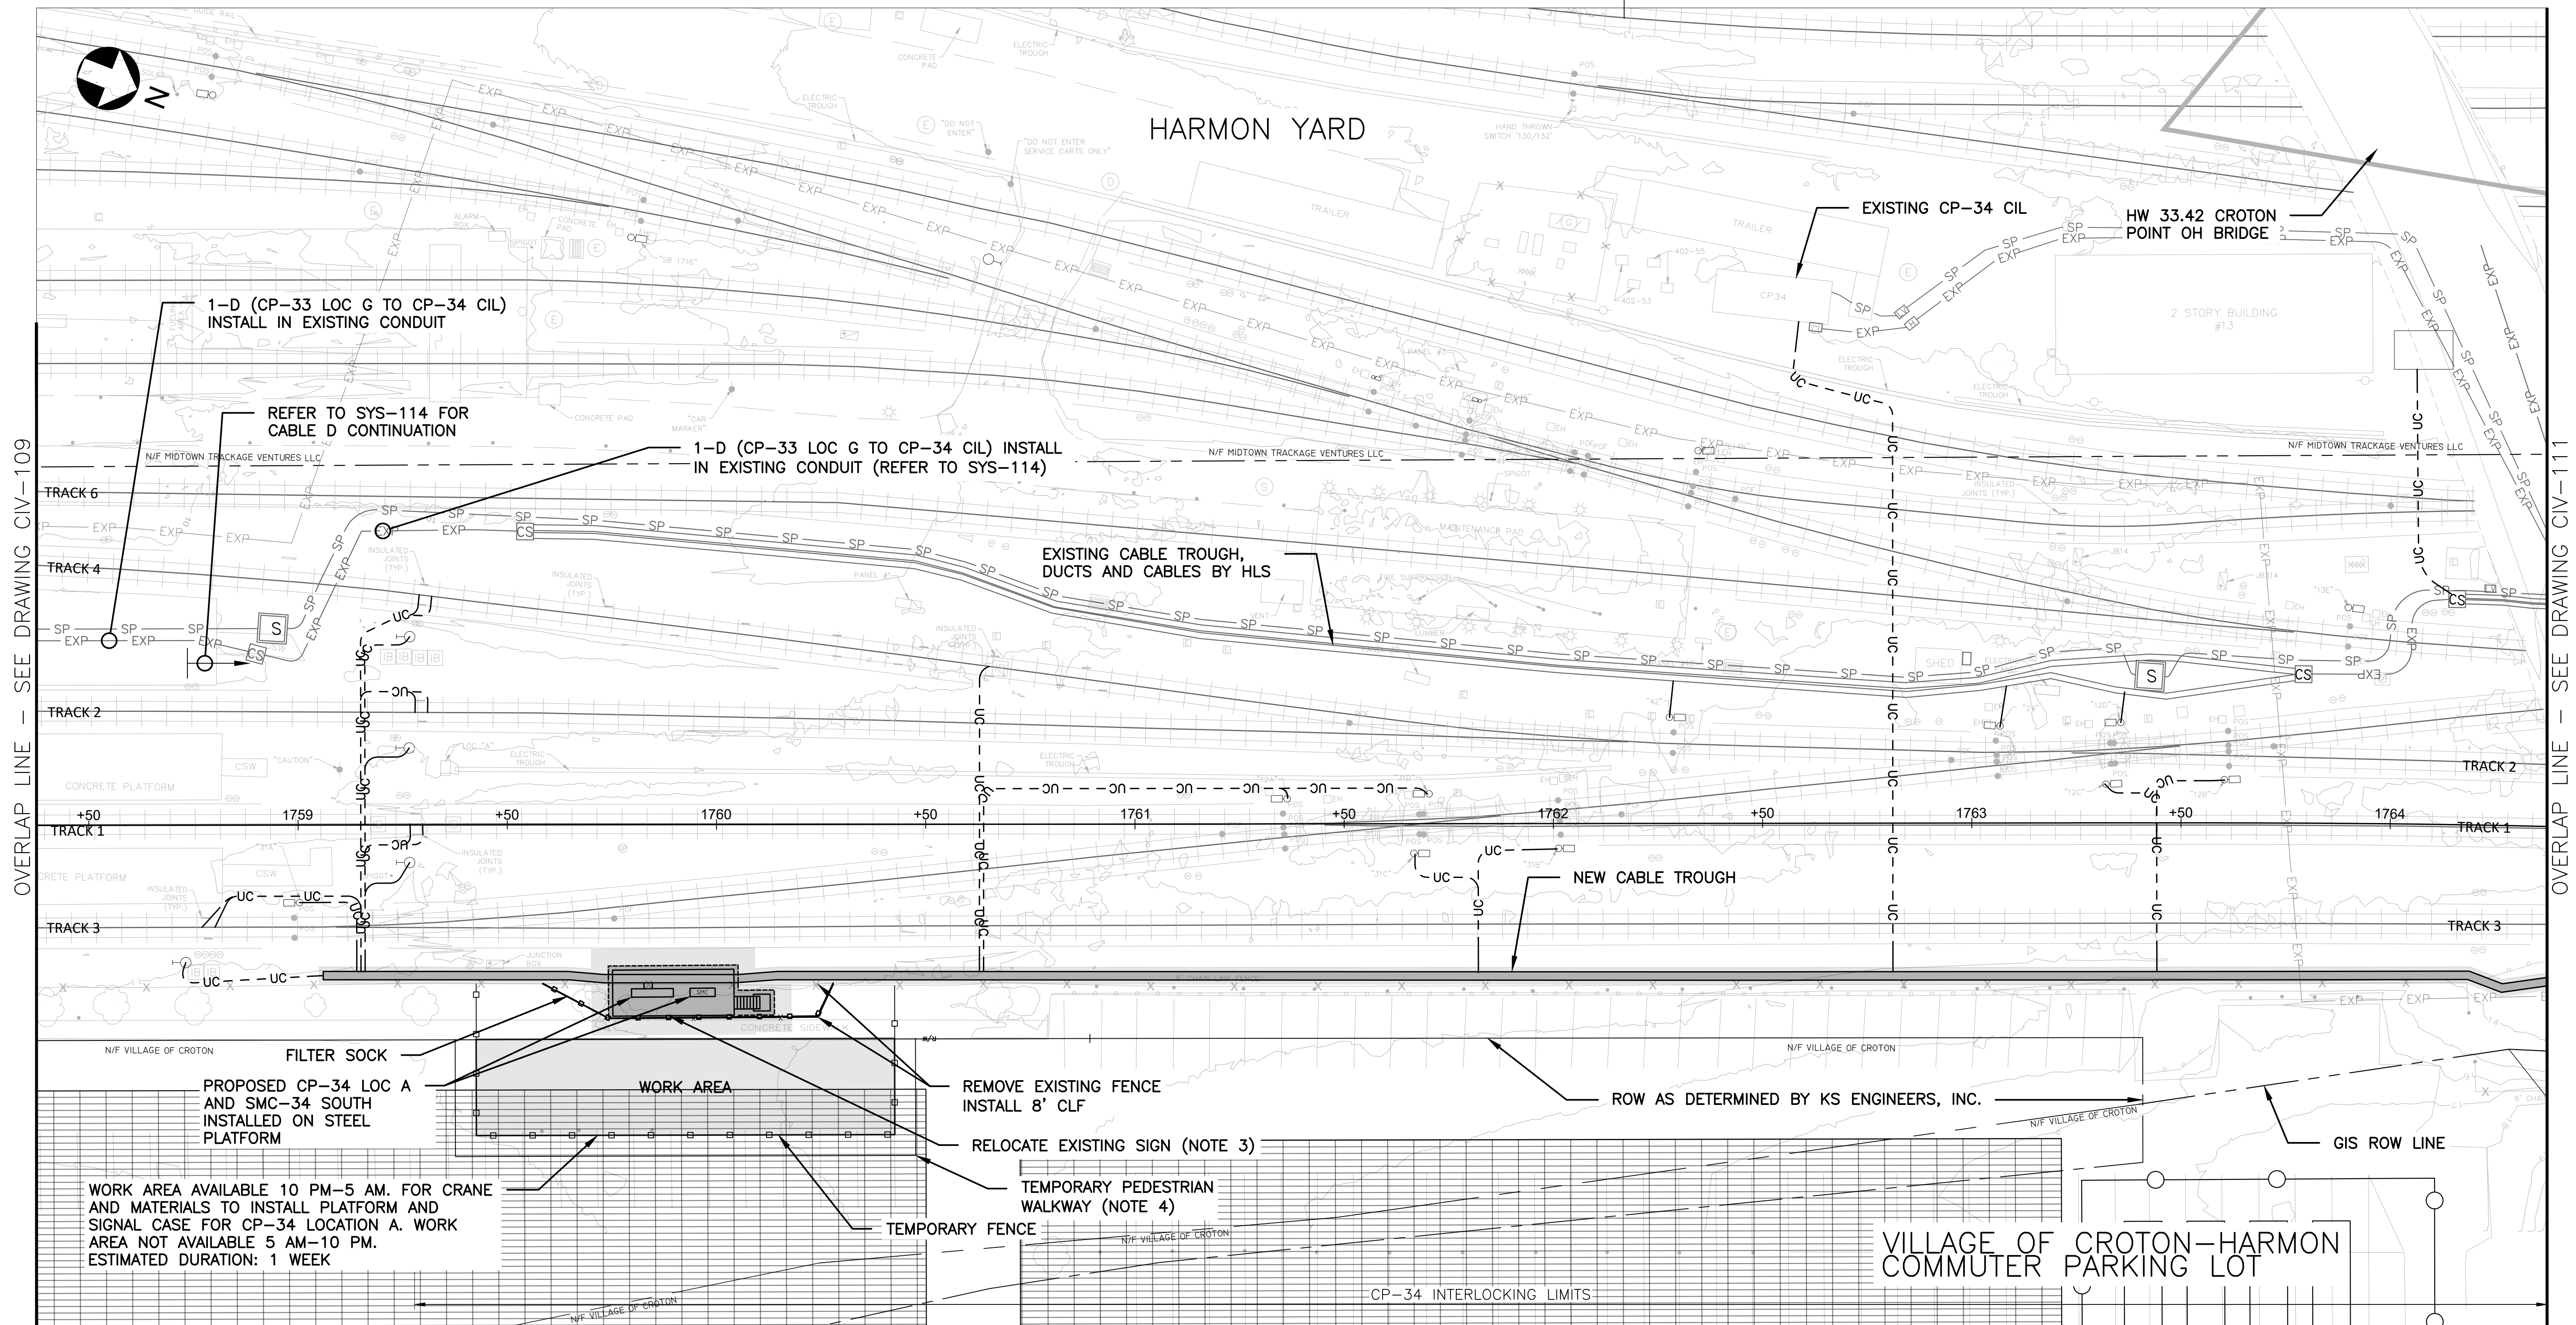

NOTES:

1. SANDY PROJECT AS-BUILT INFORMATION BY OTHERS. FIELD CONDITIONS ARE TO BE CONFIRMED.
2. SCHEDULE FOR TEMPORARY EASEMENT MUST BE APPROVED BY METRO NORTH RAILROAD AND VILLAGE OF CROTON-ON-HUDSON.
3. SIGN RELOCATION INCLUDED IN COST OF MAINTENANCE AND PROTECTION OF TRAFFIC.
4. CONTRACTOR TO MAINTAIN 5'-0" WIDE (MIN.) TEMPORARY PEDESTRIAN WALKWAY AROUND WORK AREA AT THIS LOCATION FOR THE DURATION OF THE WORK.
5. REFER TO SYSTEMS SITE PLANS, CIVIL GRADING PLANS AND TRACK & CABLE PLANS FOR ADDITIONAL INFORMATION.
6. REFER TO STRUCTURAL PLANS FOR PLATFORM AND FOUNDATION DETAILS.
7. MIN. VERTICAL CLEARANCE UNDER OVERHEAD SOLAR PANELS IS APPROXIMATELY 14'-0". FIELD VERIFY.

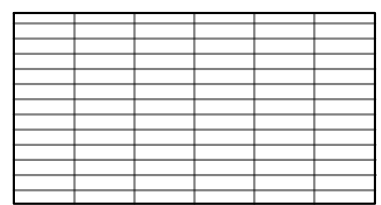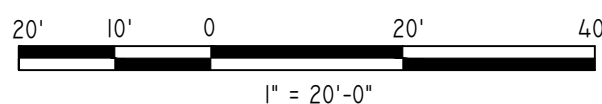

OVERHEAD SOLAR PANELS

100% DRAFT

NO.	DATE	MODIFICATION	DRAWN	CHKD.	APPRVD.	NO.	DATE	MODIFICATION	DRAWN	CHKD.	APPRVD.
REVISIONS						REVISIONS					

DISCLAIMER

IT IS A VIOLATION OF THE PROFESSIONAL LICENSE LAW FOR ANY PERSON TO ALTER THIS DRAWING IN ANY WAY, UNLESS ACTING UNDER THE DIRECTION OF A LICENSED PROFESSIONAL ENGINEER/ARCHITECT AS APPLICABLE. THE ALTERING ENGINEER/ARCHITECT SHALL AFFIX HIS/HER SEAL AND THE NOTATION "ALTERED BY" FOLLOWED BY HIS/HER SIGNATURE AND DATE OF ALTERATION.

DESIGNED

G.E.

DRAWN

J.L.B.

CHECKED

G.E.

APPROVED

A.E.M.

Gannett Fleming/CWA
Transit & Rail Systems

GANNETT FLEMING/CWA, a joint venture
TWO PENN PLAZA, SUITE 552
380 SEVENTH AVENUE
NEW YORK, NY 10121-0101
PRJ: 059824



Metro-North Railroad
347 MADISON AVENUE
NEW YORK, N.Y. 10017

HUDSON LINE C&S IMPROVEMENTS
EQUIPMENT INSTALLATIONS
MP-32 TO MP-76

CIVIL SITE PLANS
CP-34 SHEET 1 OF 2

CONTRACT NUMBER

39462

SCALE:

AS SHOWN

DRAWING NUMBER


CIV - 110

SHEET


31

OF

610

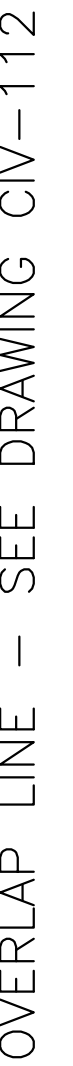[illegible]

100% DRAFT

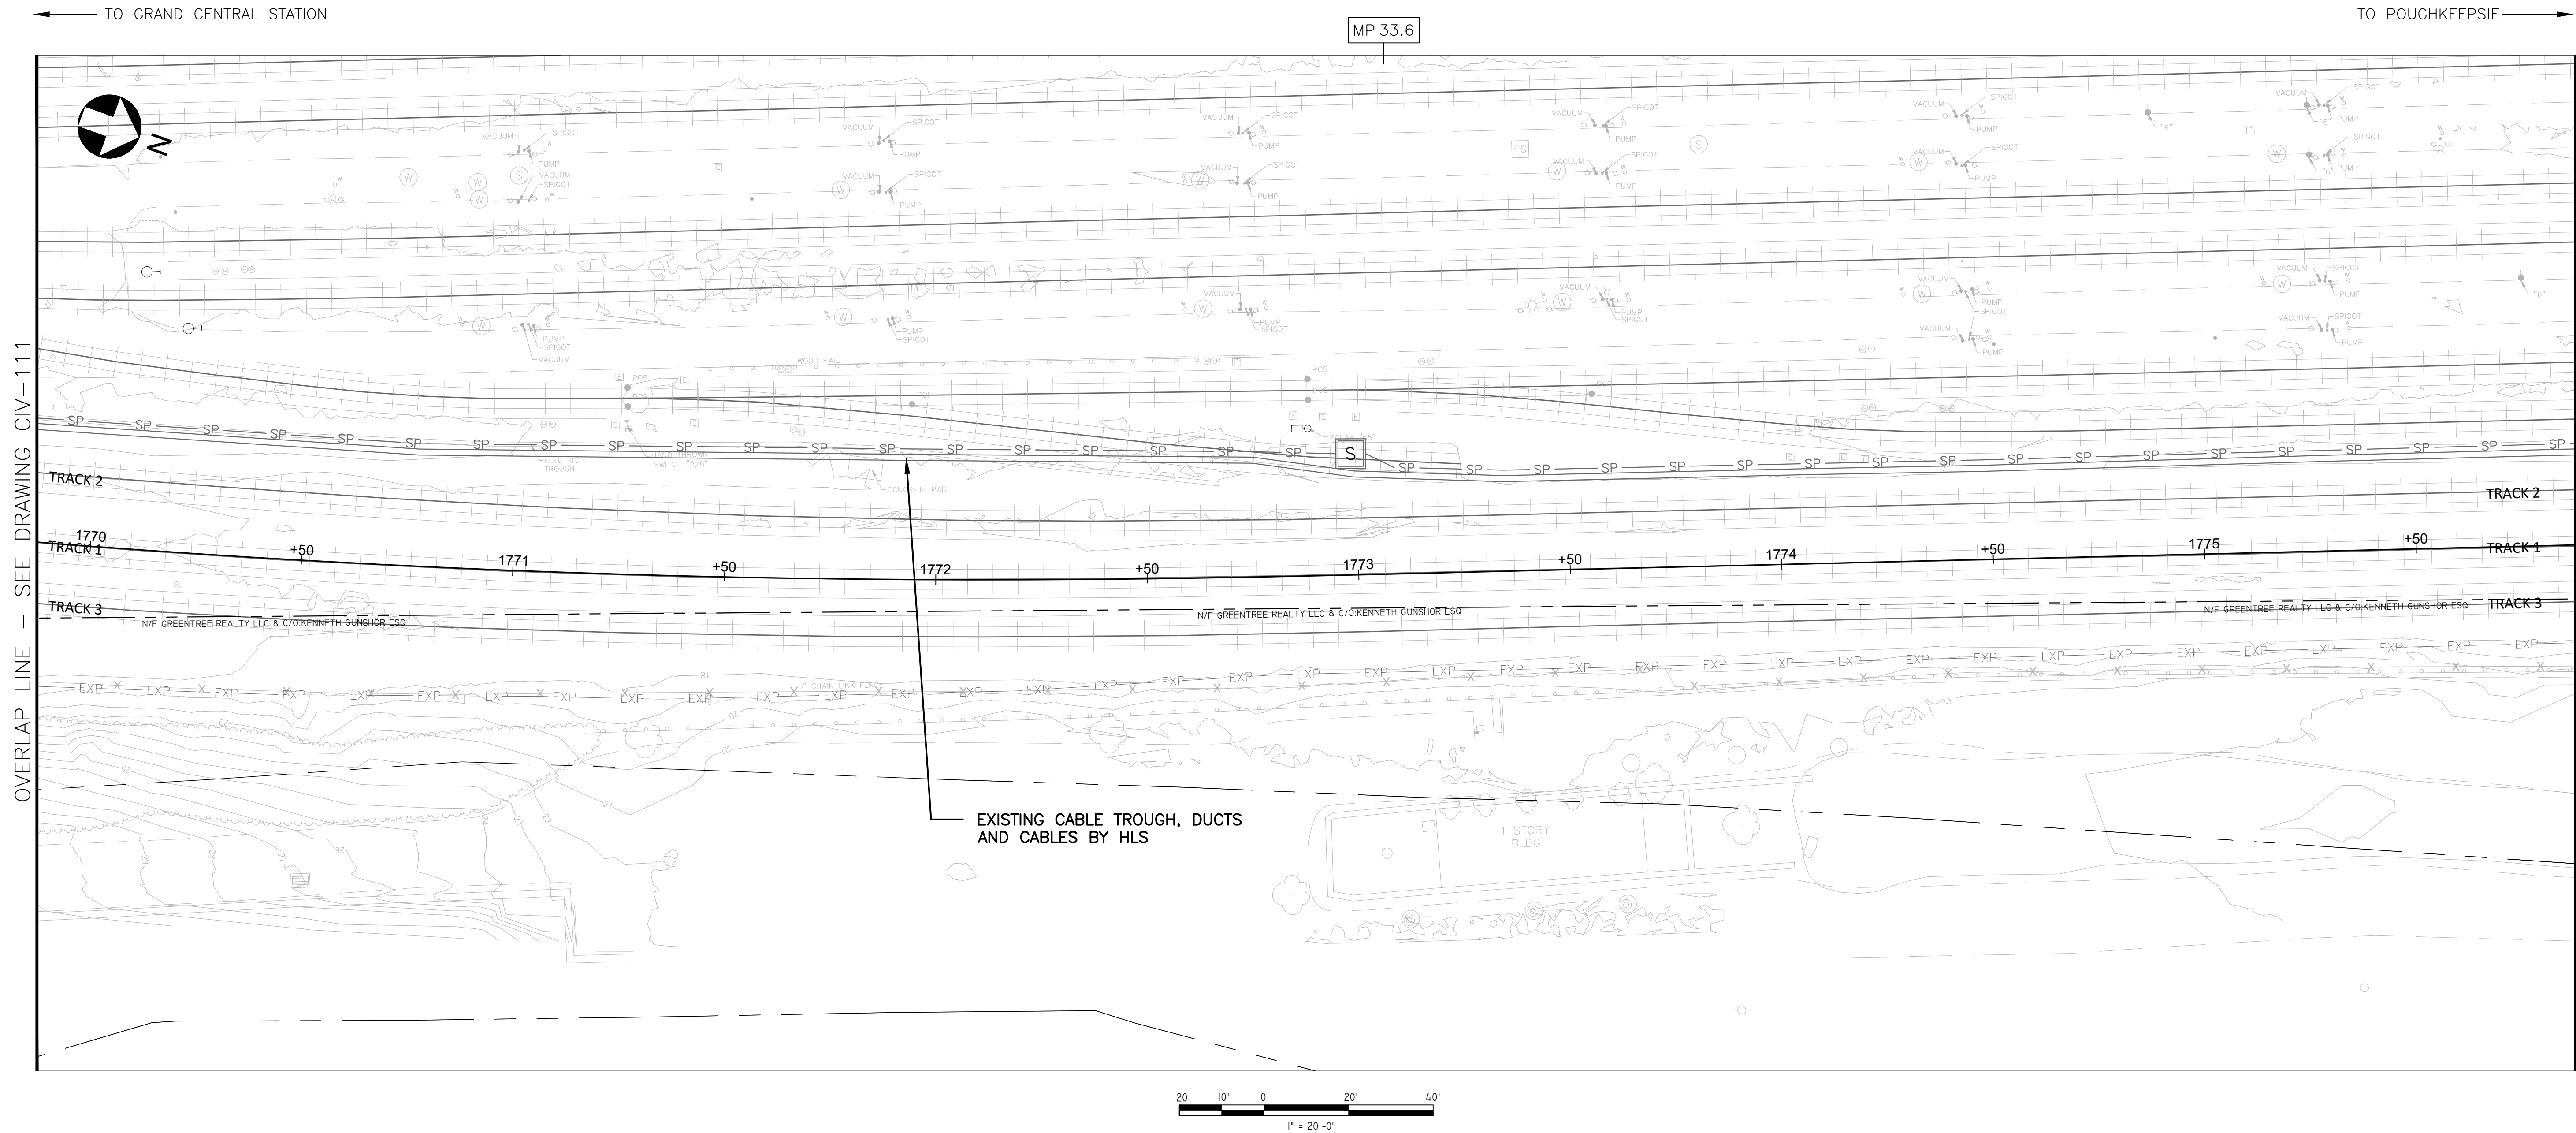


NOTES:

1. SANDY PROJECT AS-BUILT INFORMATION BY OTHERS. FIELD CONDITIONS ARE TO BE CONFIRMED.
2. REFER TO SYSTEMS SITE PLANS, CIVIL GRADING PLANS AND TRACK & CABLE PLANS FOR ADDITIONAL INFORMATION.
3. REFER TO STRUCTURAL PLANS FOR PLATFORM AND FOUNDATION DETAILS.


100% DRAFT

--	--	

MP 33.7

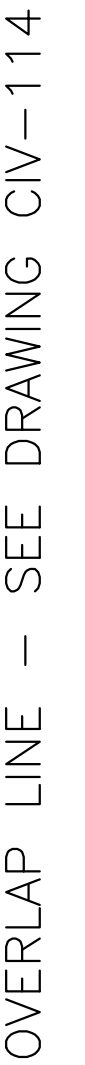


CONTRACT NUMBER		39462
SCALE: AS SHOWN	DATE: 11/04/2022	
DRAWING NUMBER		CIV - 113
SHEET 34	OF 610	

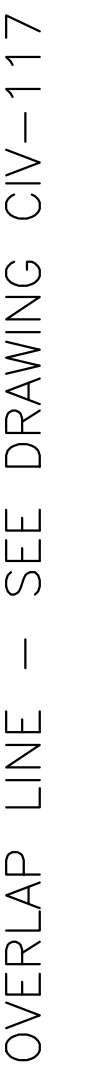

100% DRAFT

c:\pwworking\gfpw01\ajmartin\1137418\CIV-MP34.0.dwg
2/2/2026 4:30:46 PM by ANDREW MARTIN

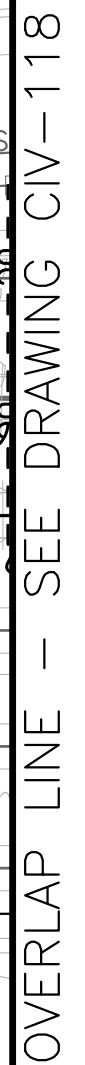CP-35 INTERLOCKING LIMITS
(A)


NO.	DATE	MODIFICATION				DRAWN	CHKD.	APPRVD.	NO.	DATE	MODIFICATION				DRAWN	CHKD.	APPRVD.					
REVISIONS									REVISIONS													

CONTRACT NUMBER		39462
SCALE: AS SHOWN	DATE: 11/04/2022	
DRAWING NUMBER		CIV - 117
SHEET 38	OF 610	

TO GRAND CENTRAL STATION


MP 34.2

TO POUGHKEEPSIE

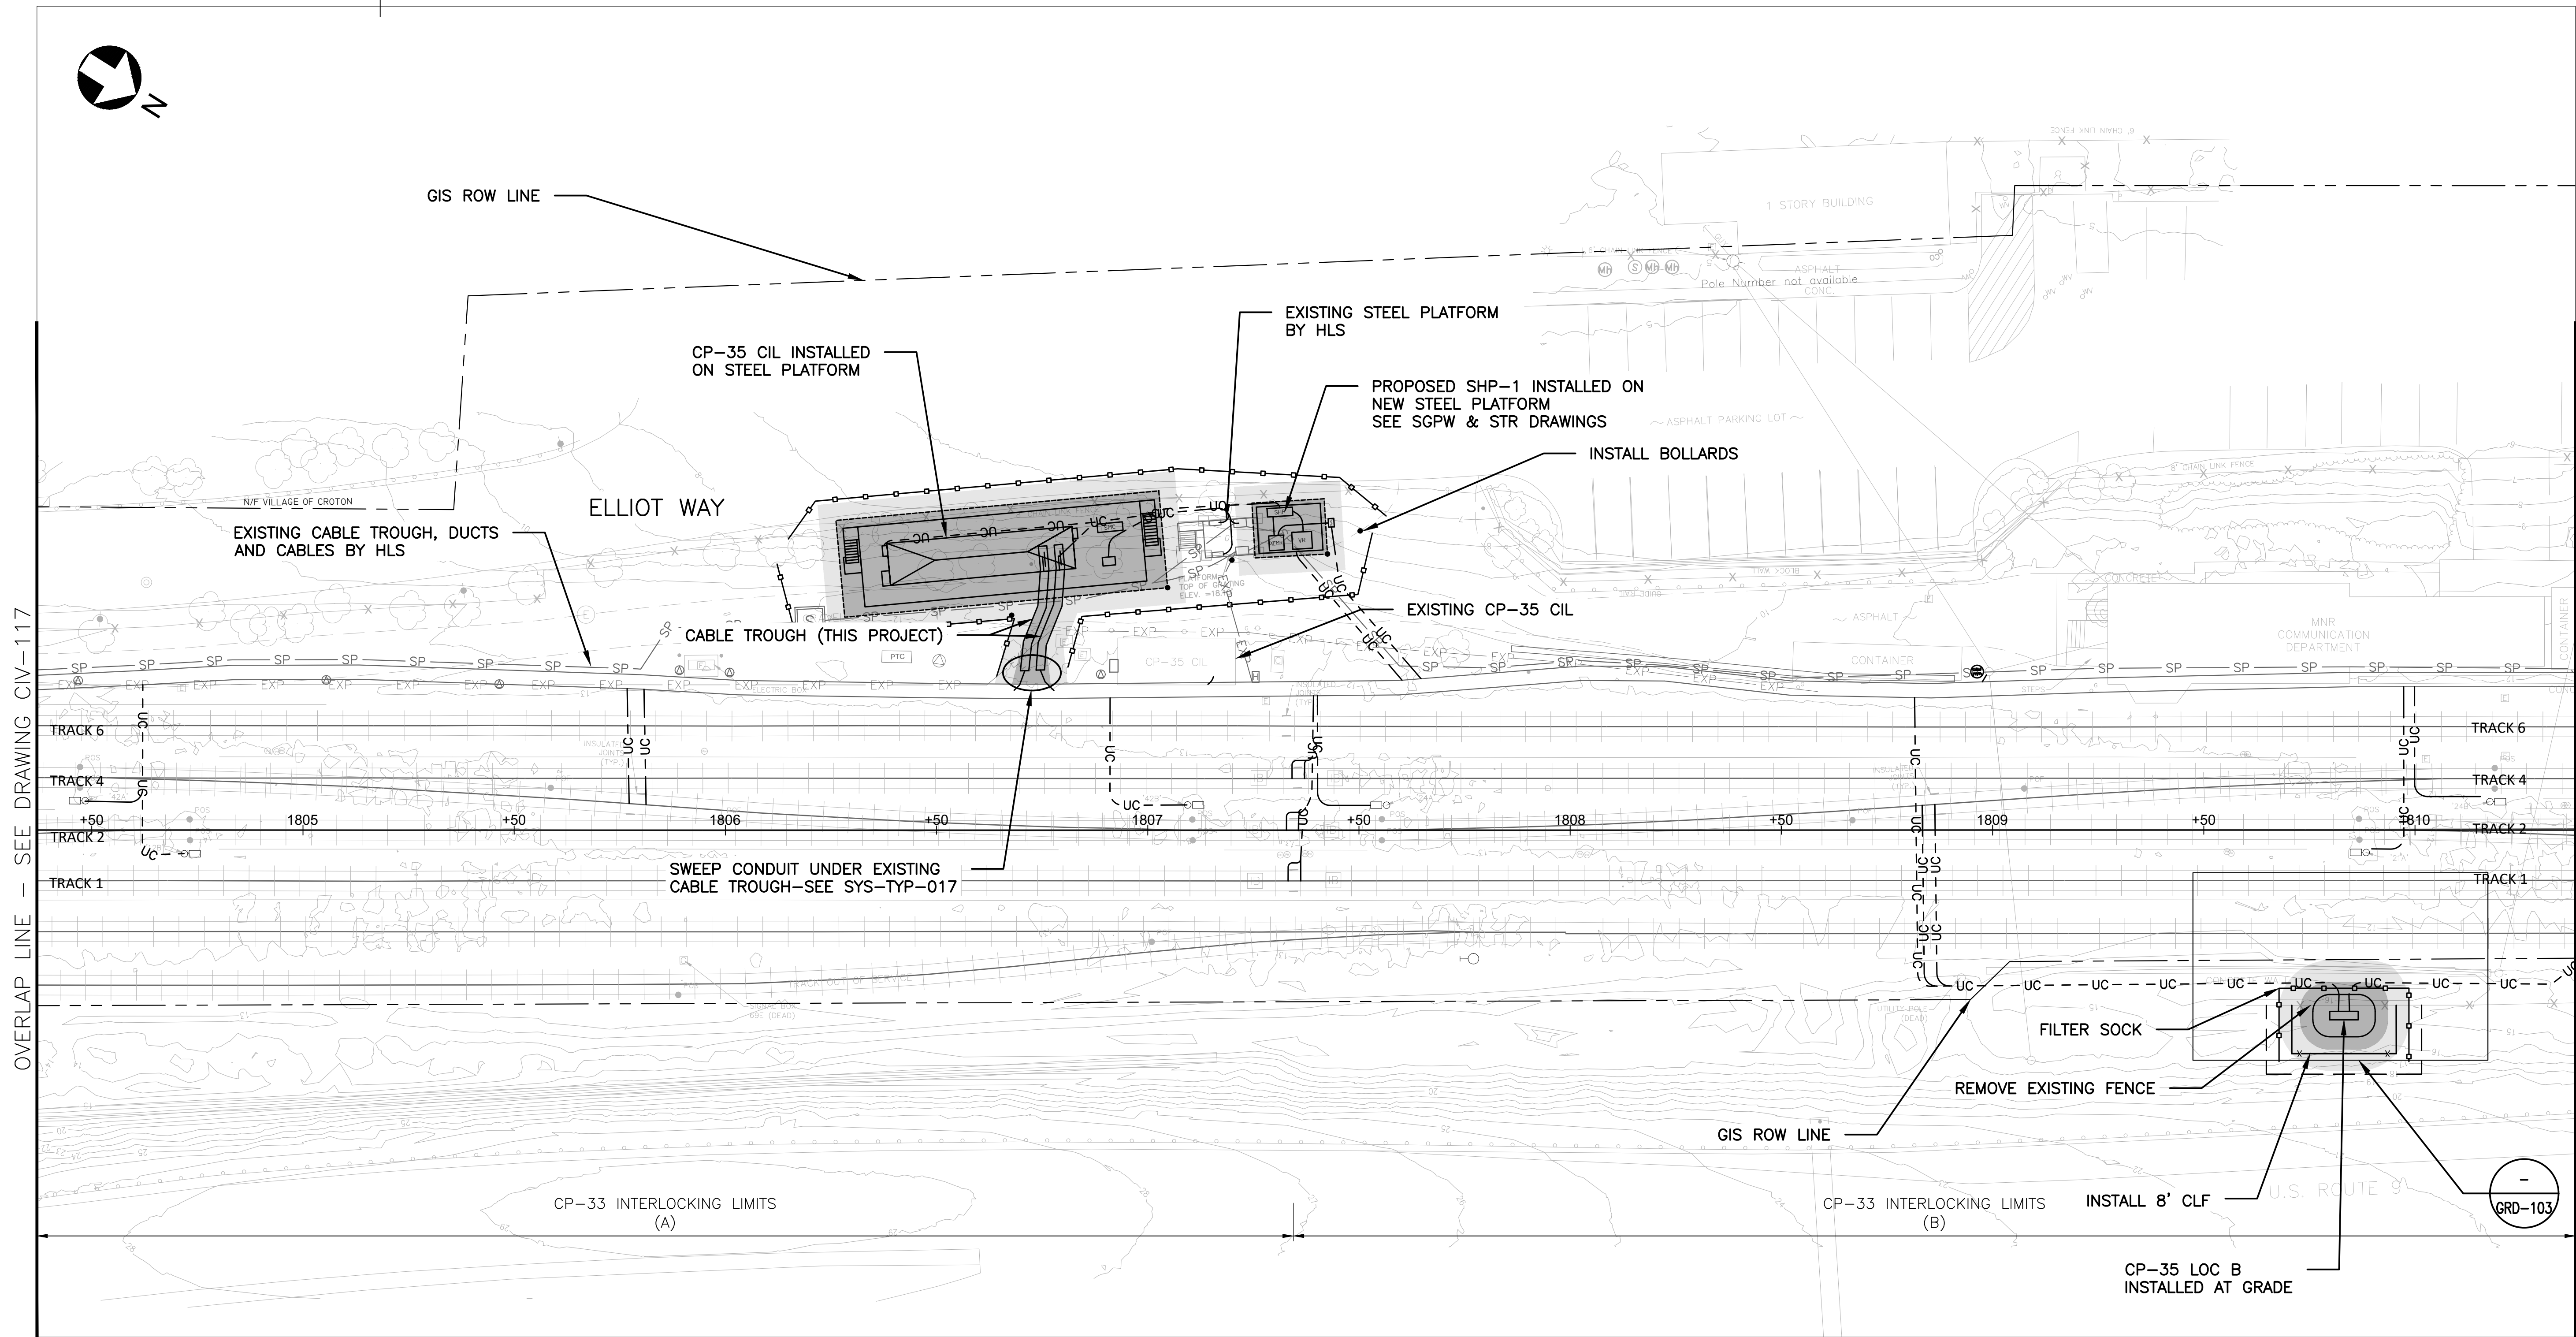

NOTES:

- SANDY PROJECT AS-BUILT INFORMATION BY OTHERS. FIELD CONDITIONS ARE TO BE CONFIRMED.
- REFER TO SYSTEMS SITE PLANS, CIVIL GRADING PLANS AND TRACK & CABLE PLANS FOR ADDITIONAL INFORMATION.
- REFER TO STRUCTURAL PLANS FOR PLATFORM AND FOUNDATION DETAILS.

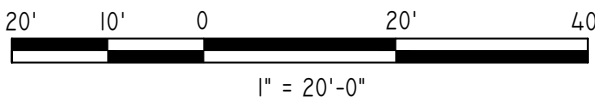

c:\working\p01\137418\CIV\CP35_2.dwg
2/2/2026 4:24:34 PM BY ANDREW MARTIN
2/4/2026

DISCLAIMER

IT IS A VIOLATION OF THE PROFESSIONAL LICENSE LAW FOR ANY PERSON TO ALTER THIS DRAWING IN ANY WAY, UNLESS ACTING UNDER THE DIRECTION OF A LICENSED PROFESSIONAL ENGINEER/ARCHITECT AS APPLICABLE. THE ALTERING ENGINEER/ARCHITECT SHALL AFFIX HIS/HER SEAL AND THE NOTATION "ALTERED BY" FOLLOWED BY HIS/HER SIGNATURE AND DATE OF ALTERATION.

DESIGNED

G.E.

DRAWN

J.L.B.

CHECKED

G.E.

APPROVED

A.E.M.

Gannett Fleming / CWA
Transit & Rail Systems

GANNETT FLEMING/CWA, a joint venture
TWO PENN PLAZA, SUITE 552
380 SEVENTH AVENUE
NEW YORK, NY 10121-0101
PRJ: 059824



Metro-North Railroad
347 MADISON AVENUE
NEW YORK, N.Y. 10017

**HUDSON LINE C&S IMPROVEMENTS
EQUIPMENT INSTALLATIONS
MP-32 TO MP-76**

**CIVIL SITE PLANS
CP-35 SHEET 2 OF 3
PTC RADIO CASE CP-35 AND SHP-1**

CONTRACT NUMBER

39462

SCALE:

AS SHOWN

DATE:

11/04/2022

DRAWING NUMBER

CIV - 118


SHEET

39

OF

610

100% DRAFT

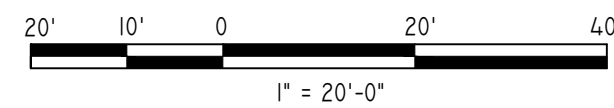

1. REFER TO SYSTEMS SITE PLANS, CIVIL GRADING PLANS AND TRACK & CABLE PLANS FOR ADDITIONAL INFORMATION.
2. REFER TO STRUCTURAL PLANS FOR PLATFORM AND FOUNDATION DETAILS.


100% DRAFT

[illegible]

← TO GRAND CENTRAL STATION

TO POUGHKEEPSIE →

MP 35.0

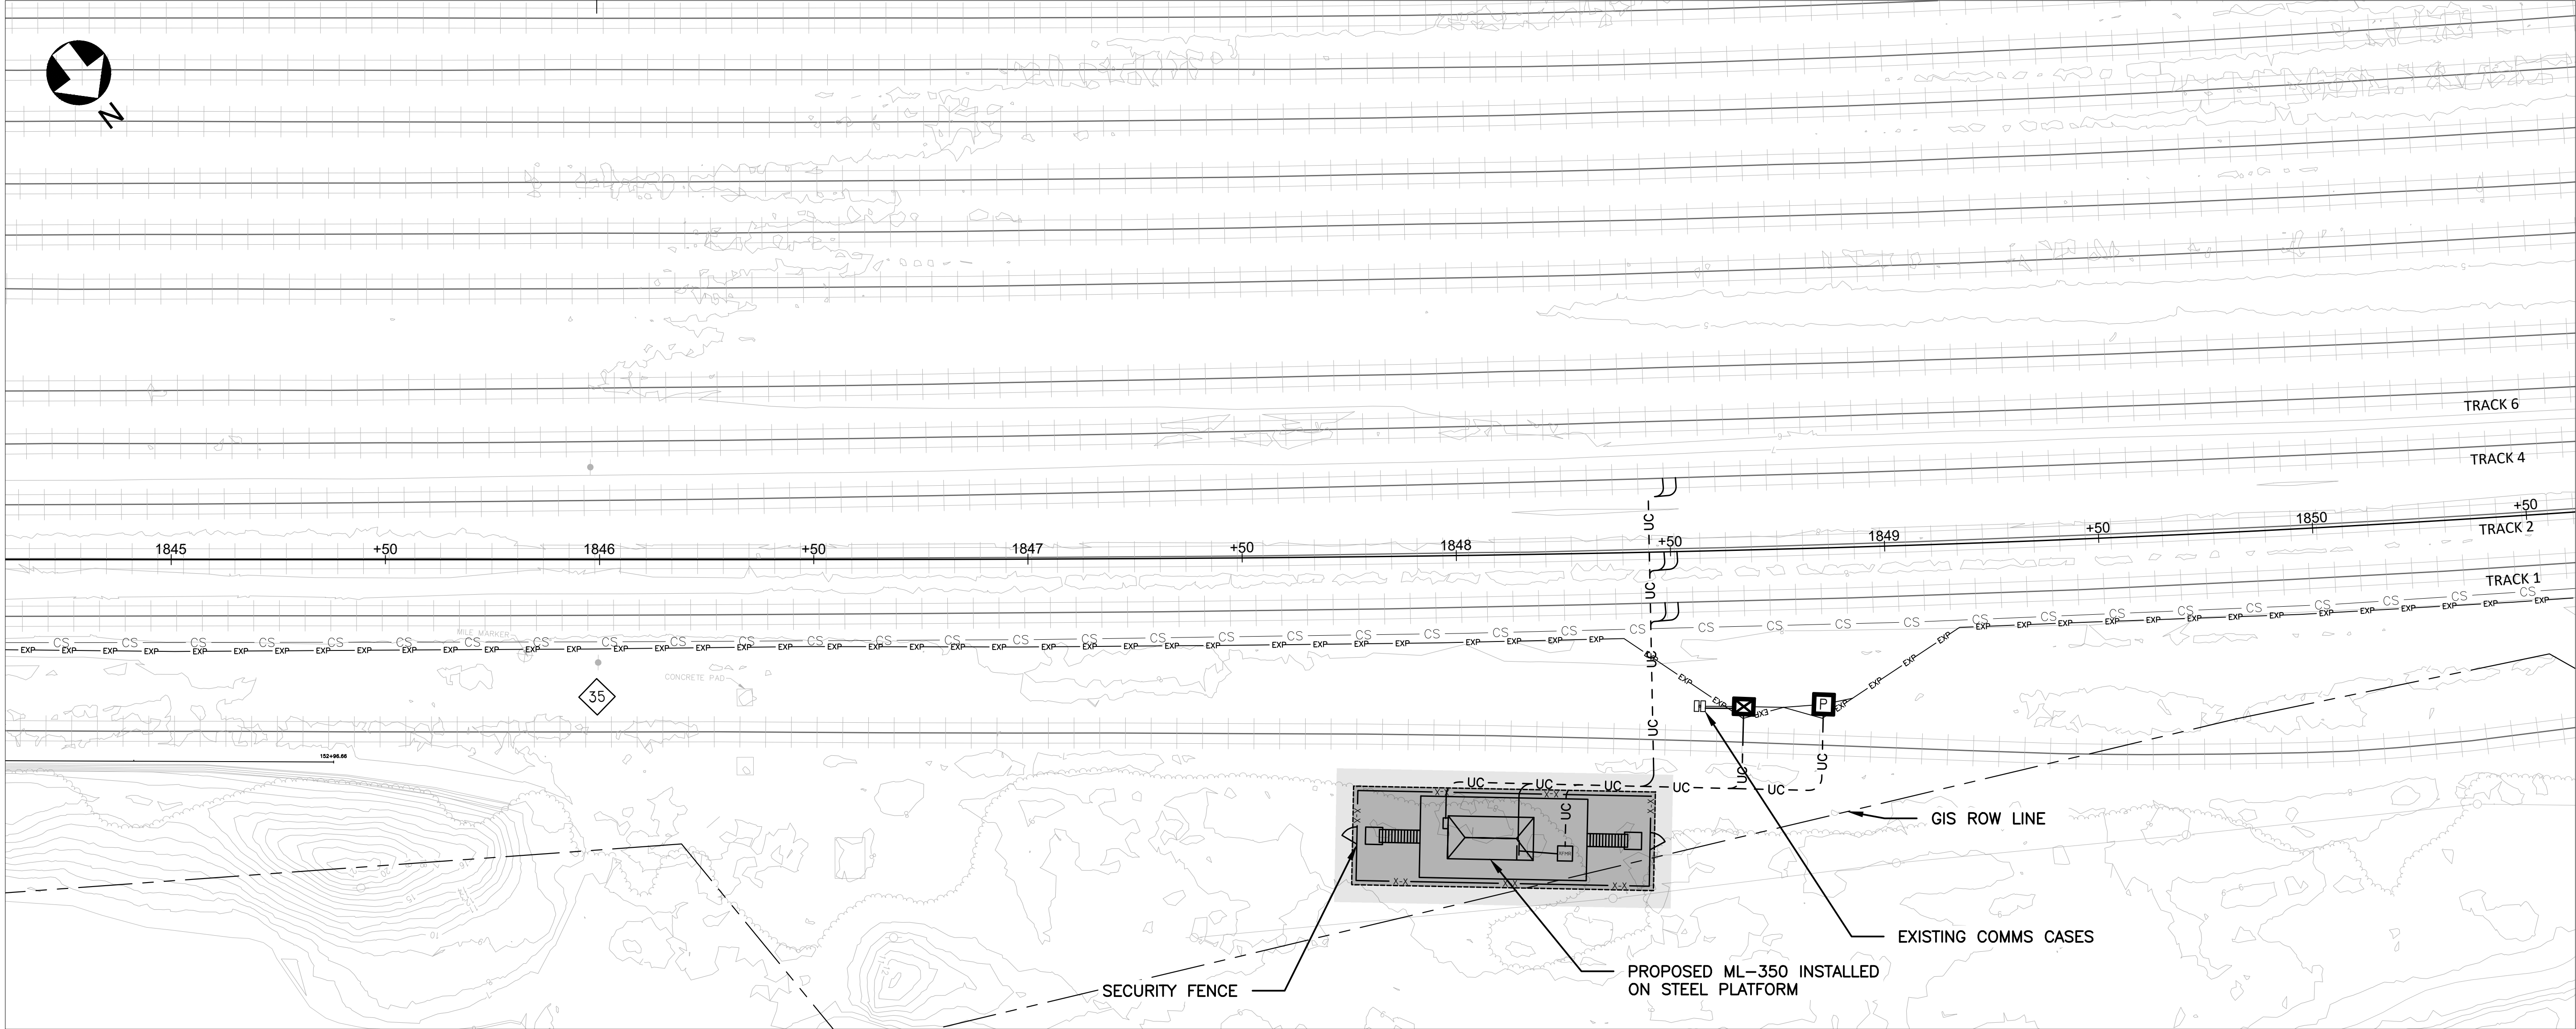


NOTES:

1. REFER TO SYSTEMS SITE PLANS, CIVIL GRADING PLANS AND TRACK & CABLE PLANS FOR ADDITIONAL INFORMATION.
2. REFER TO STRUCTURAL PLANS FOR PLATFORM AND FOUNDATION DETAILS.

100% DRAFT


																				DISCLAIMER																				DESIGNED G.E.										 Gannett Fleming Transit & Rail Systems /CWA										HUDSON LINE C&S IMPROVEMENTS										CONTRACT NUMBER 39462	
																				IT IS A VIOLATION OF THE PROFESSIONAL LICENSE LAW FOR ANY PERSON TO ALTER THIS DRAWING IN ANY WAY, UNLESS ACTING UNDER THE DIRECTION OF A LICENSED PROFESSIONAL ENGINEER/ARCHITECT AS APPLICABLE. THE ALTERING ENGINEER/ARCHITECT SHALL AFFIX HIS/HER SEAL AND THE NOTATION "ALTERED BY" FOLLOWED BY HIS/HER SIGNATURE AND DATE OF ALTERATION.																				DRAWN J.L.B.										GANNETT FLEMING/CWA, a joint venture TWO PENN PLAZA, SUITE 552 380 SEVENTH AVENUE NEW YORK, NY 10121-0101 PRJ: 059824										EQUIPMENT INSTALLATIONS MP-32 TO MP-76										SCALE: AS SHOWN DATE: 11/04/2022	
	G.E.										 Metro-North Railroad 347 MADISON AVENUE NEW YORK, N.Y. 10017										CIVIL SITE PLANS ML-350										DRAWING NUMBER CIV - 121	
NO. DATE MODIFICATION										DRAWN CHKD. APPRVD.										NO. DATE MODIFICATION										DRAWN CHKD. APPRVD.										APPROVED A.E.M.																														SHEET 42 OF 610	
REVISIONS																				REVISIONS	

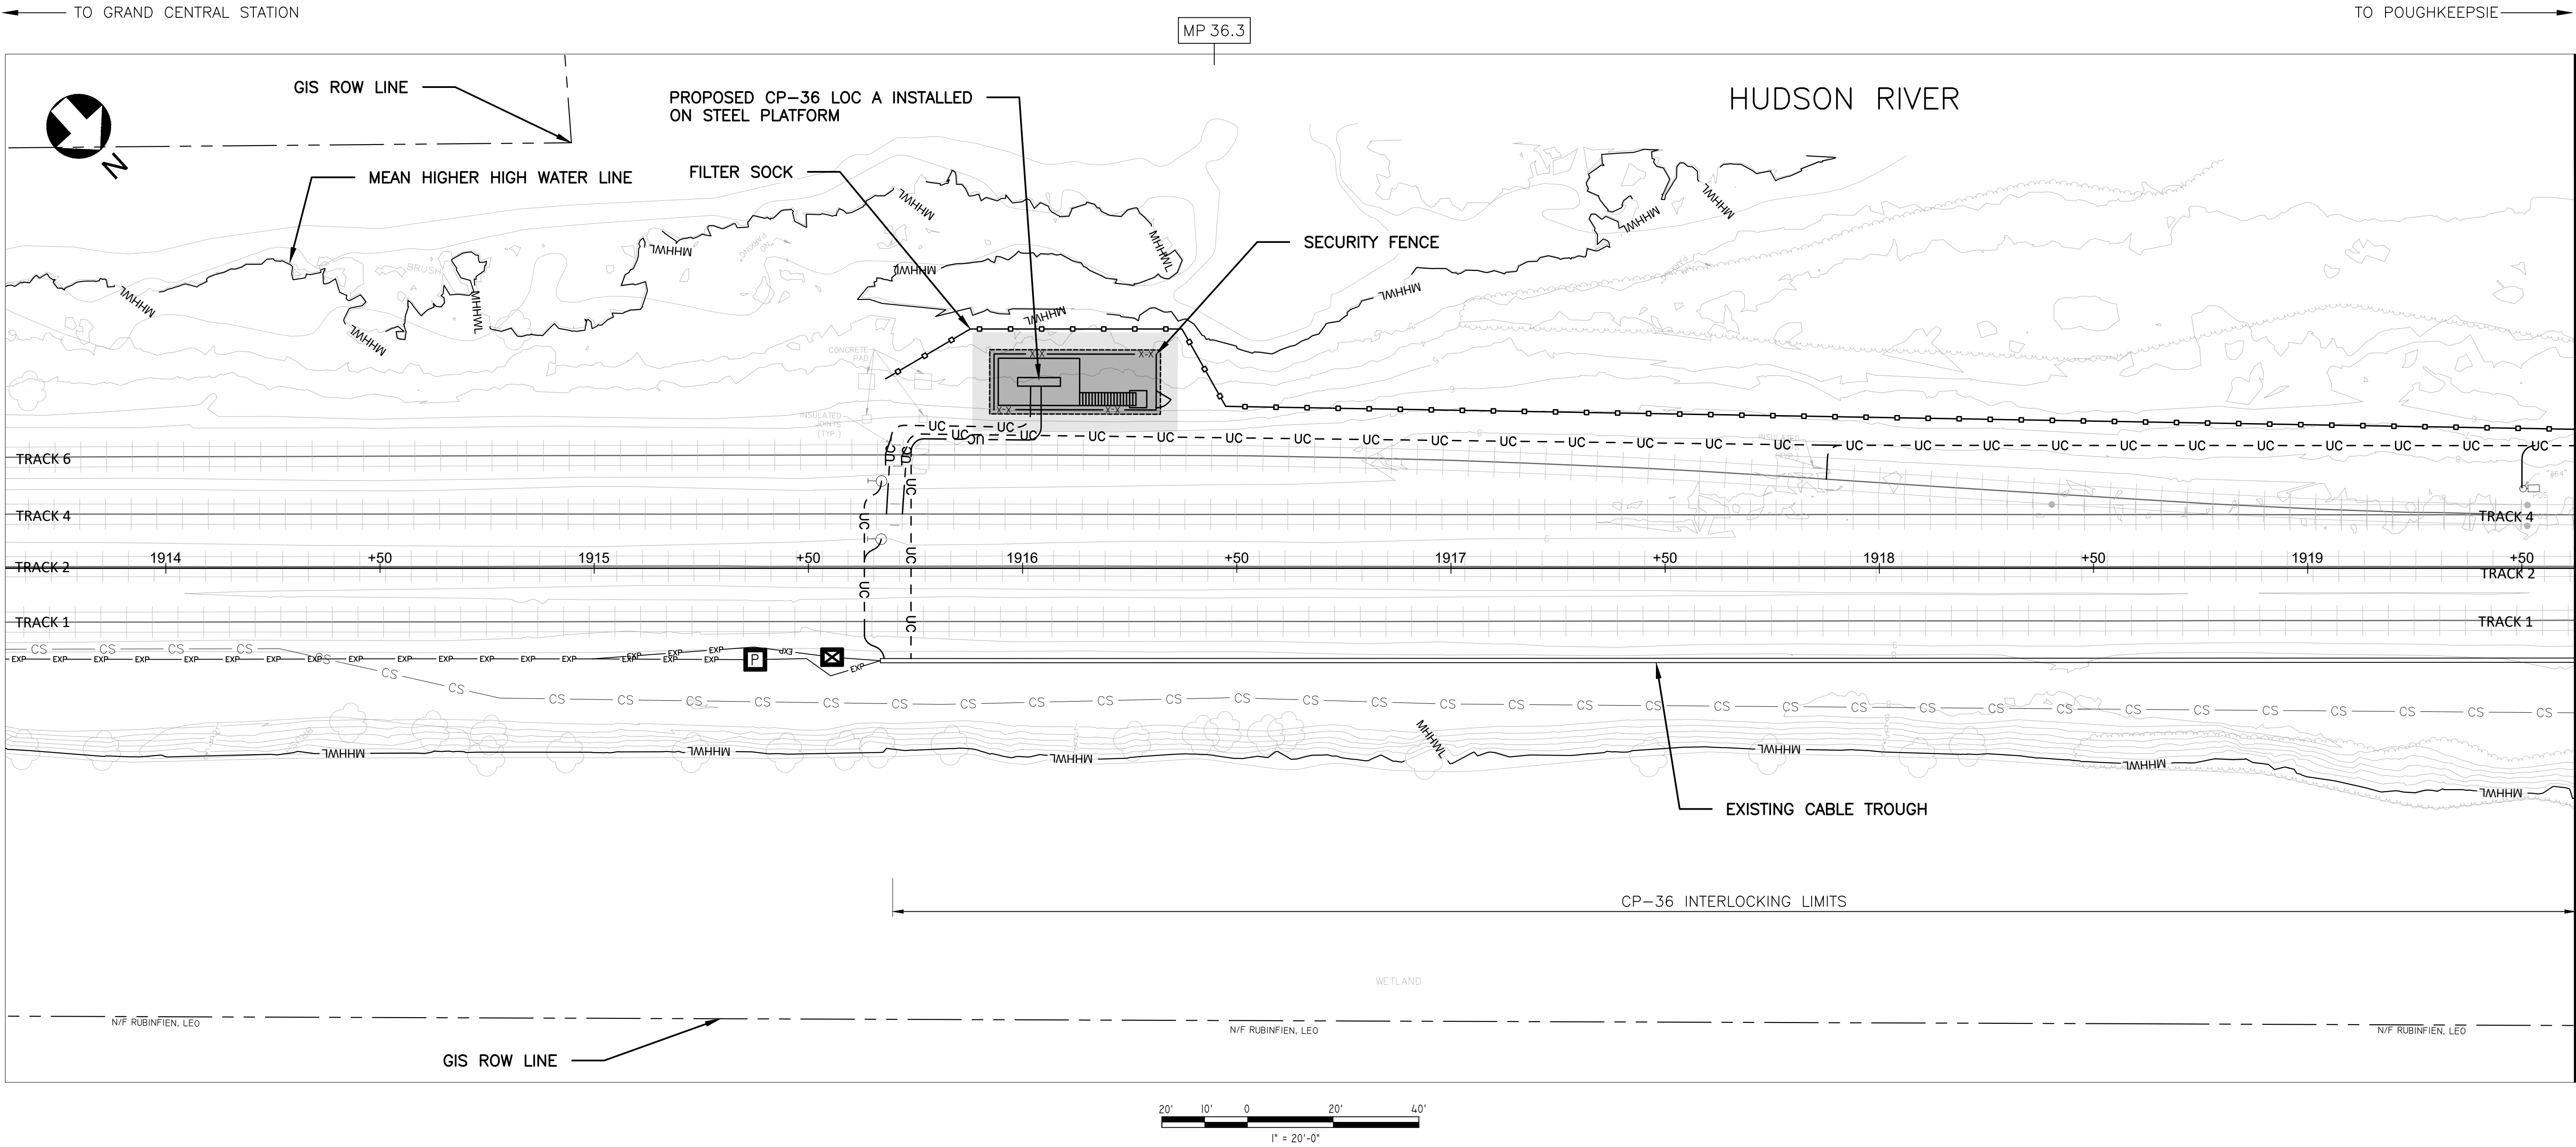


- NOTES:
- 1. REFER TO SYSTEMS SITE PLANS, CIVIL GRADING PLANS AND TRACK & CABLE PLANS FOR ADDITIONAL INFORMATION.
 - 2. REFER TO STRUCTURAL PLANS FOR PLATFORM AND FOUNDATION DETAILS.

100% DRAFT

												DISCLAIMER				DESIGNED G.E. DRAWN J.L.B. CHECKED G.E. APPROVED A.E.M.	Gannett Fleming Transit & Rail Systems CWA Gannett Fleming/CWA, a joint venture TWO PENN PLAZA, SUITE 552 380 SEVENTH AVENUE NEW YORK, NY 10121-0101 PRJ: 059824 MTA Metro-North Railroad 347 MADISON AVENUE NEW YORK, N.Y. 10017	HUDSON LINE C&S IMPROVEMENTS EQUIPMENT INSTALLATIONS MP-32 TO MP-76		CONTRACT NUMBER 39462	
												IT IS A VIOLATION OF THE PROFESSIONAL LICENSE LAW FOR ANY PERSON TO ALTER THIS DRAWING IN ANY WAY, UNLESS ACTING UNDER THE DIRECTION OF A LICENSED PROFESSIONAL ENGINEER/ARCHITECT AS APPLICABLE. THE ALTERING ENGINEER/ARCHITECT SHALL AFFIX HIS/HER SEAL AND THE NOTATION "ALTERED BY" FOLLOWED BY HIS/HER SIGNATURE AND DATE OF ALTERATION.						CIVIL SITE PLANS CP-36 SHEET 1 OF 2		SCALE: AS SHOWN	DATE: 11/04/2022
																				DRAWING NUMBER CIV - 123	
																				SHEET 44	OF 610

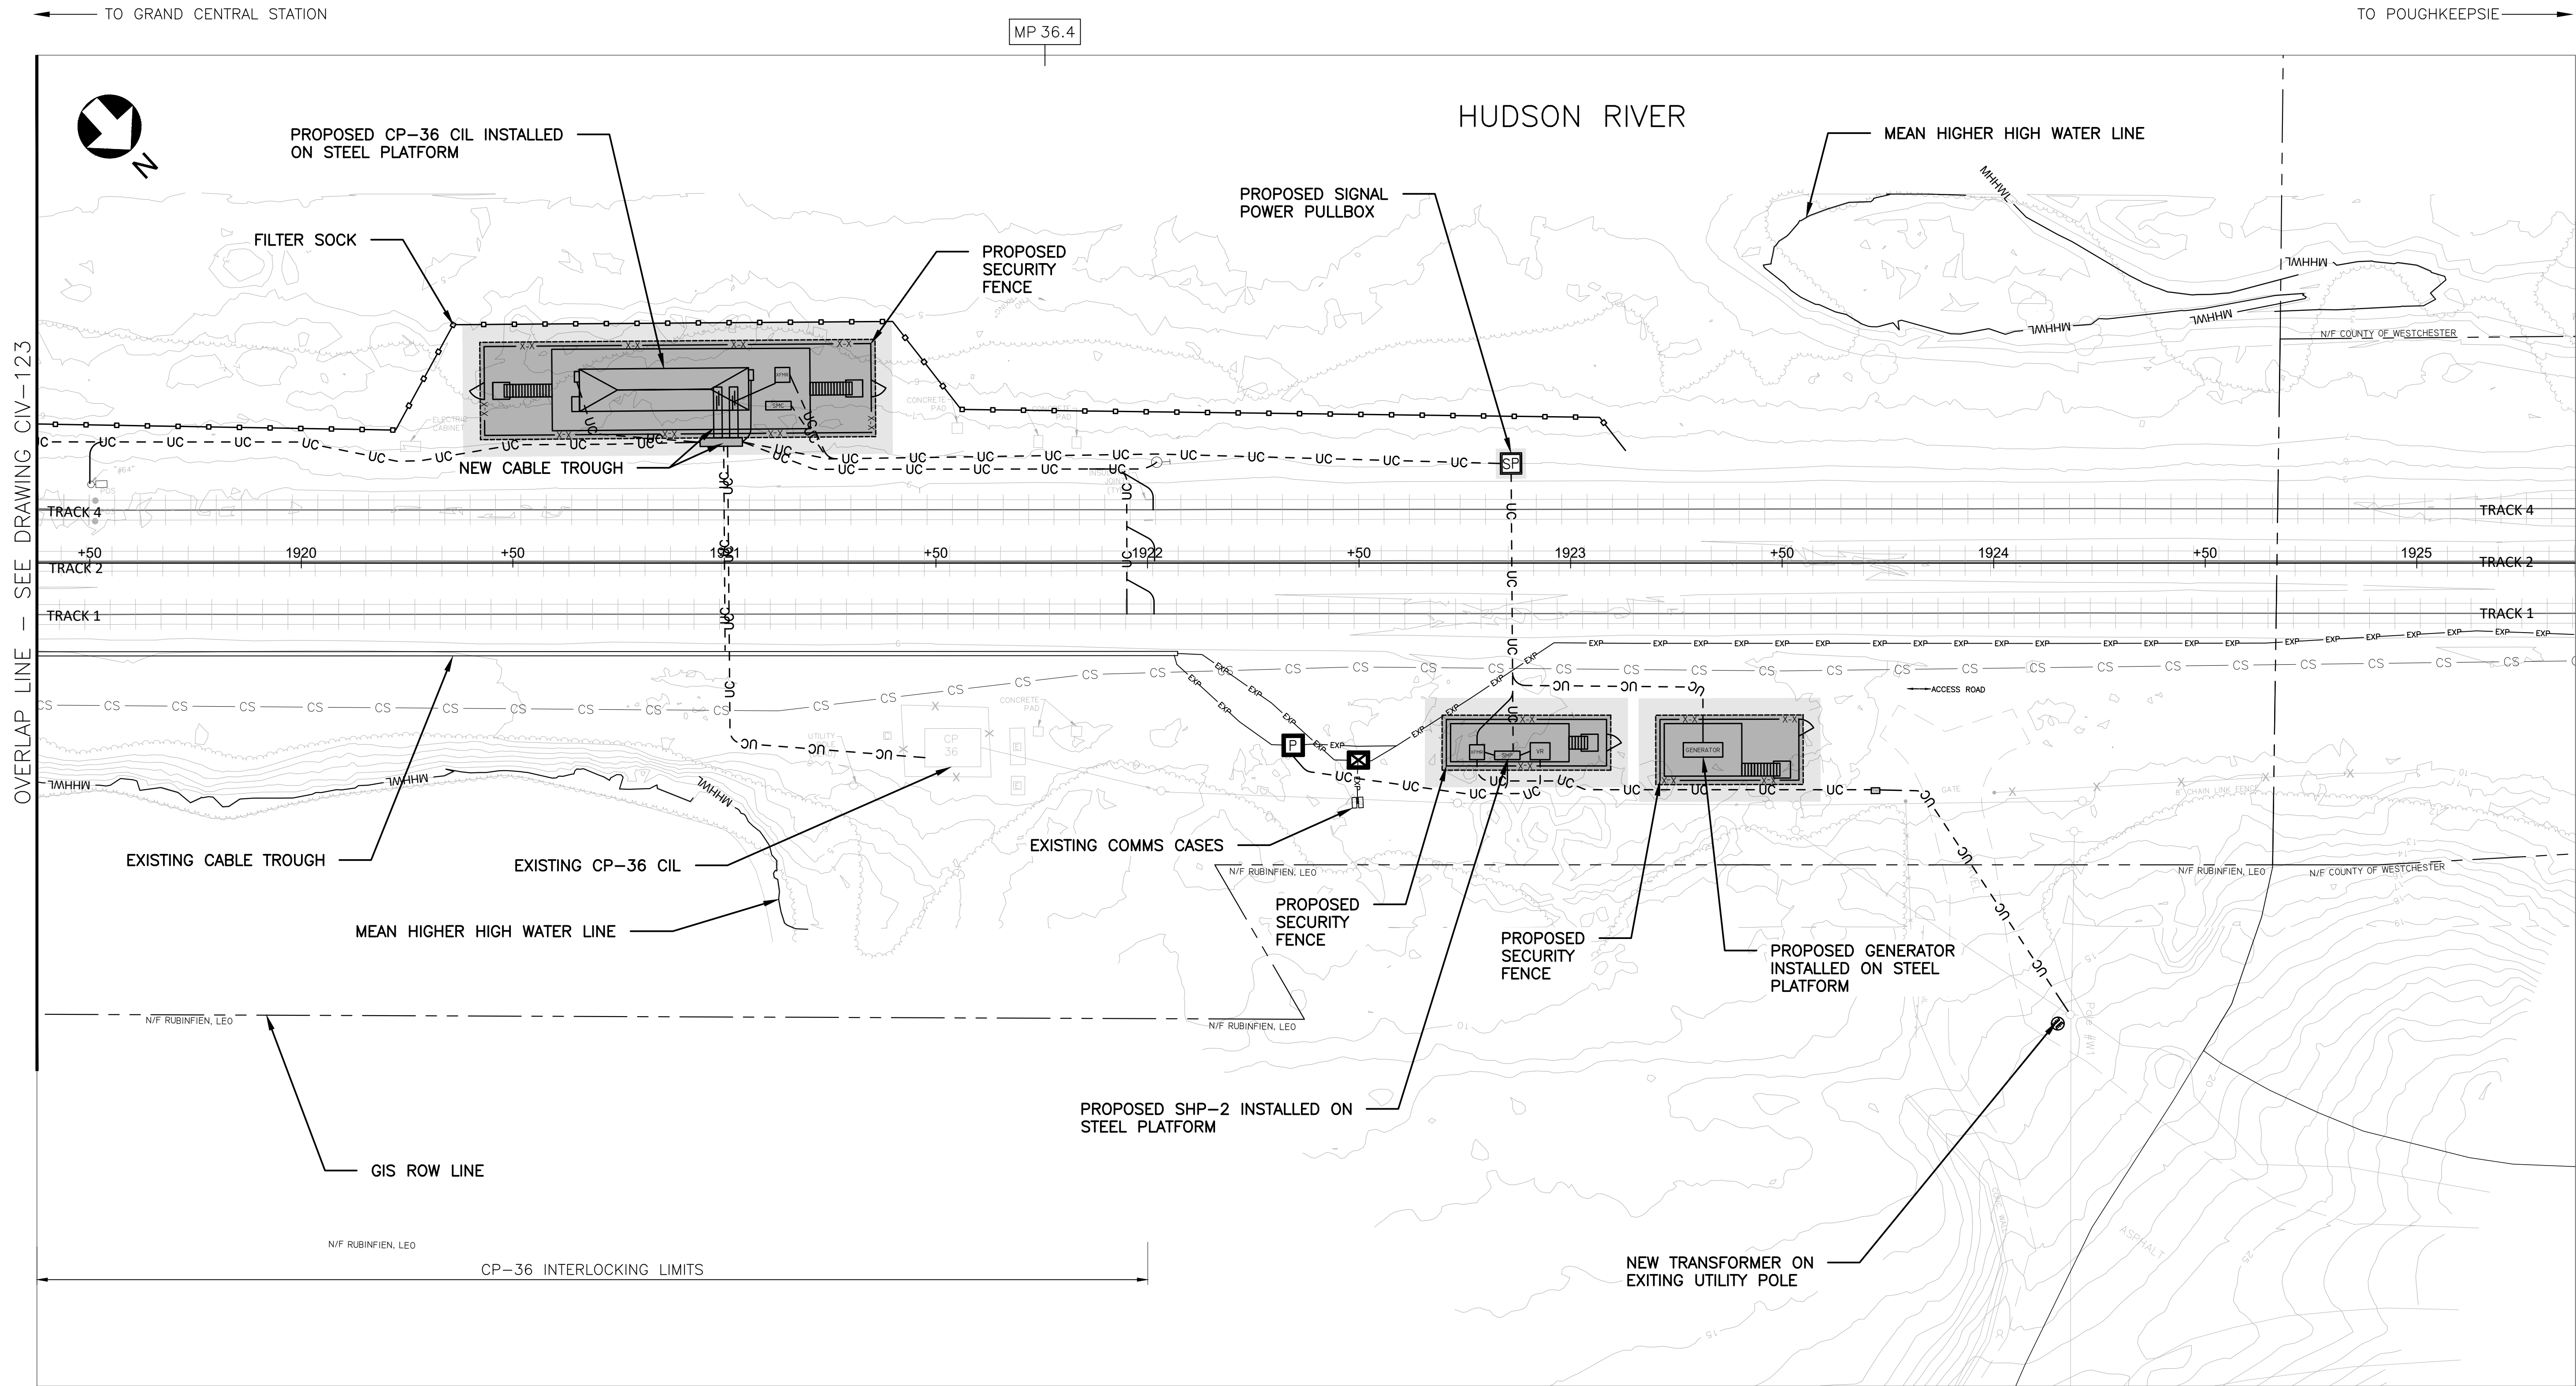

- NOTES:
- 1. REFER TO SYSTEMS SITE PLANS, CIVIL GRADING PLANS AND TRACK & CABLE PLANS FOR ADDITIONAL INFORMATION.
 - 2. REFER TO STRUCTURAL PLANS FOR PLATFORM AND FOUNDATION DETAILS.

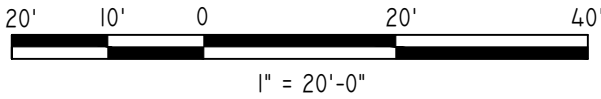

100% DRAFT

												DISCLAIMER		DESIGNED G.E.	 GANNETT FLEMING/CWA, a joint venture TWO PENN PLAZA, SUITE 552 380 SEVENTH AVENUE NEW YORK, NY 10121-0101 PRJ: 059824	HUDSON LINE C&S IMPROVEMENTS EQUIPMENT INSTALLATIONS MP-32 TO MP-76		CONTRACT NUMBER 39462			
												IT IS A VIOLATION OF THE PROFESSIONAL LICENSE LAW FOR ANY PERSON TO ALTER THIS DRAWING IN ANY WAY, UNLESS ACTING UNDER THE DIRECTION OF A LICENSED PROFESSIONAL ENGINEER/ARCHITECT AS APPLICABLE. THE ALTERING ENGINEER/ARCHITECT SHALL AFFIX HIS/HER SEAL AND THE NOTATION "ALTERED BY" FOLLOWED BY HIS/HER SIGNATURE AND DATE OF ALTERATION.						SCALE: AS SHOWN	DATE: 11/04/2022		
												CHECKED G.E.		 Metro-North Railroad 347 MADISON AVENUE NEW YORK, N.Y. 10017	CIVIL SITE PLANS CP-36 SHEET 2 OF 2 AND SHP-2		DRAWING NUMBER CIV - 124				
NO.	DATE	MODIFICATION				DRAWN	CHKD.	APPRVD.	NO.	DATE	MODIFICATION						DRAWN	CHKD.	APPRVD.	SHEET 45	OF 610
REVISIONS												REVISIONS									

c:\pwworking\gannett\101\101\101\101\101\CIV\CP36_2.dwg
1/27/2026 5:14:42 PM by ANDREW MARTIN
2/4/2026