

VILLAGE OF ESTERO

CONCEPT EXHIBITS



CW3 PROJECT NUMBER 19-0046

RIVER RANCH ROAD

RIVER RANCH ROADWAY IMPROVEMENTS

INDEX OF ROADWAY PLANS

SHEET NO.	SHEET DESCRIPTION
01	KEY SHEET
03	TYPICAL SECTION
05 - 12	ROADWAY PLAN AND PROFILE

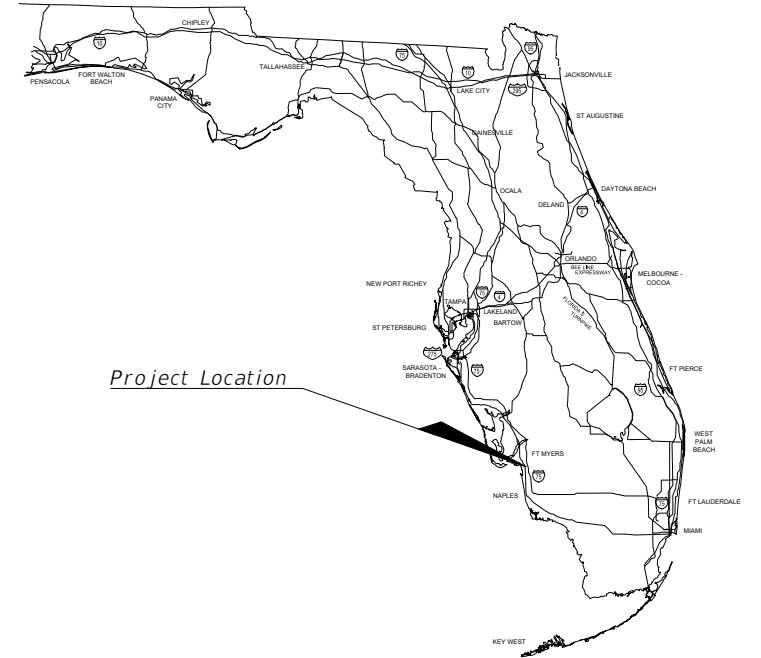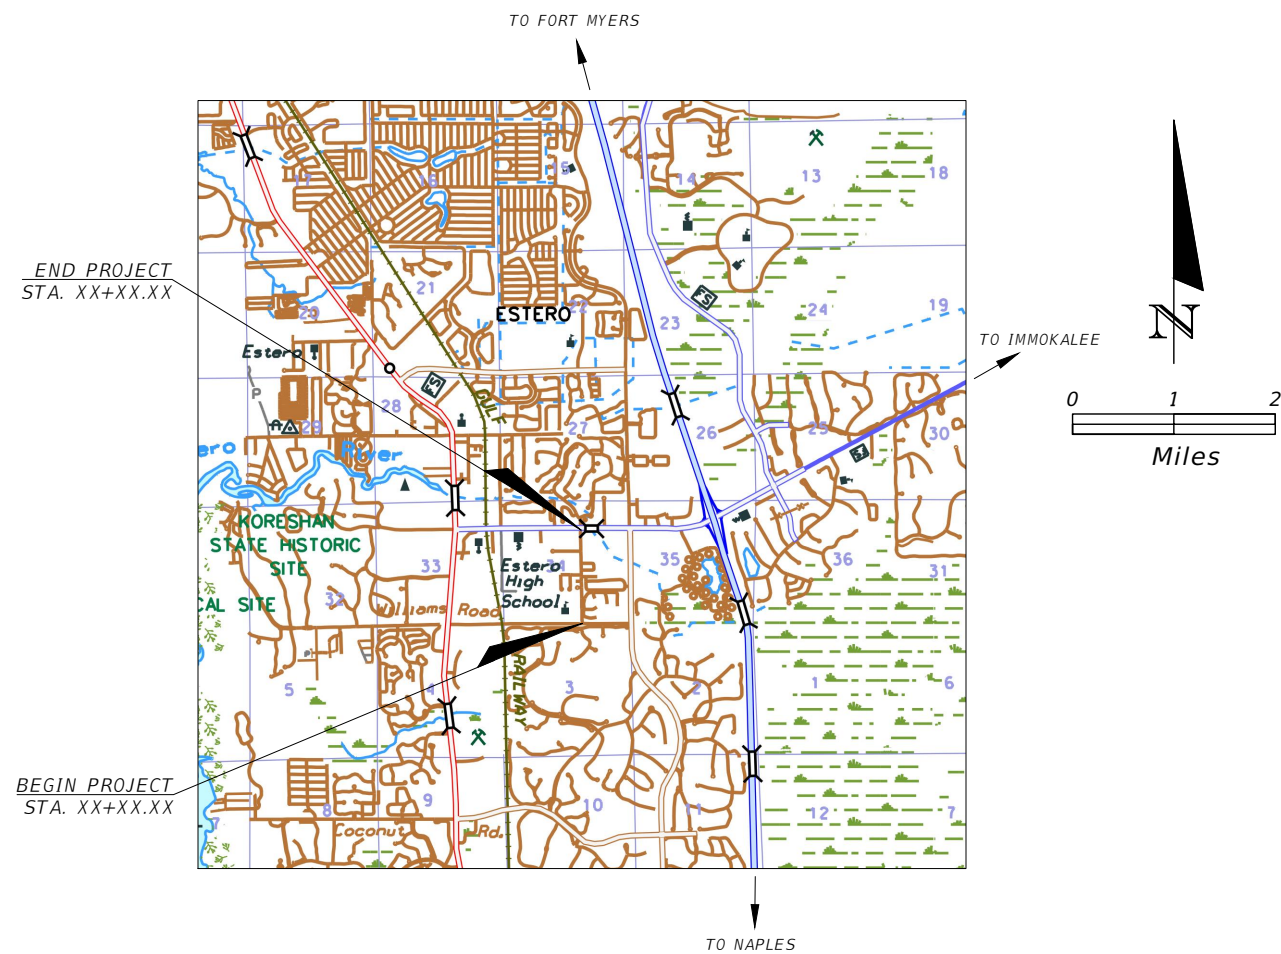

PLANS PREPARED BY:
CW3 ENGINEERING, INC.

P.O. BOX 3787
North Ft. Myers, FL 33918
Ph. 239-980-6969
Website: www.cw-3.com
Clair Wright, III P.E. No. 64089



THIS DOCUMENT HAS BEEN DIGITALLY
SIGNED AND SEALED BY:

PRINTED COPIES OF THIS DOCUMENT ARE
NOT CONSIDERED SIGNED AND SEALED.
THE SIGNATURE MUST BE VERIFIED ON
THE ELECTRONIC DOCUMENTS.

PLAN SET
ENGINEER OF RECORD: CLAIR WRIGHT, III, P.E.

P.E. NO.: 64089

GOVERNING STANDARD PLANS:
Florida Department of Transportation, FY2019-20 Standard plans for
Road and Bridge Construction and applicable Interim Revisions (Irs).

Standard Plans for Road Construction and associated Irs are available
at the following website:
<http://www.fdot.gov/design/Standardplans>


APPLICABLE IRs: IR536-001-01, IR521-001-01

Standard Plans for Bridge Construction are included in the Structures
Plans Component.

GOVERNING STANDARD SPECIFICATIONS:
Florida Department of Transportation, July, 2019 Standard
Specifications for Road and Bridge Construction at the following
website:
<http://www.fdot.gov/programmanagement/Implemented/SpecBooks>

SHEET
NO.

01

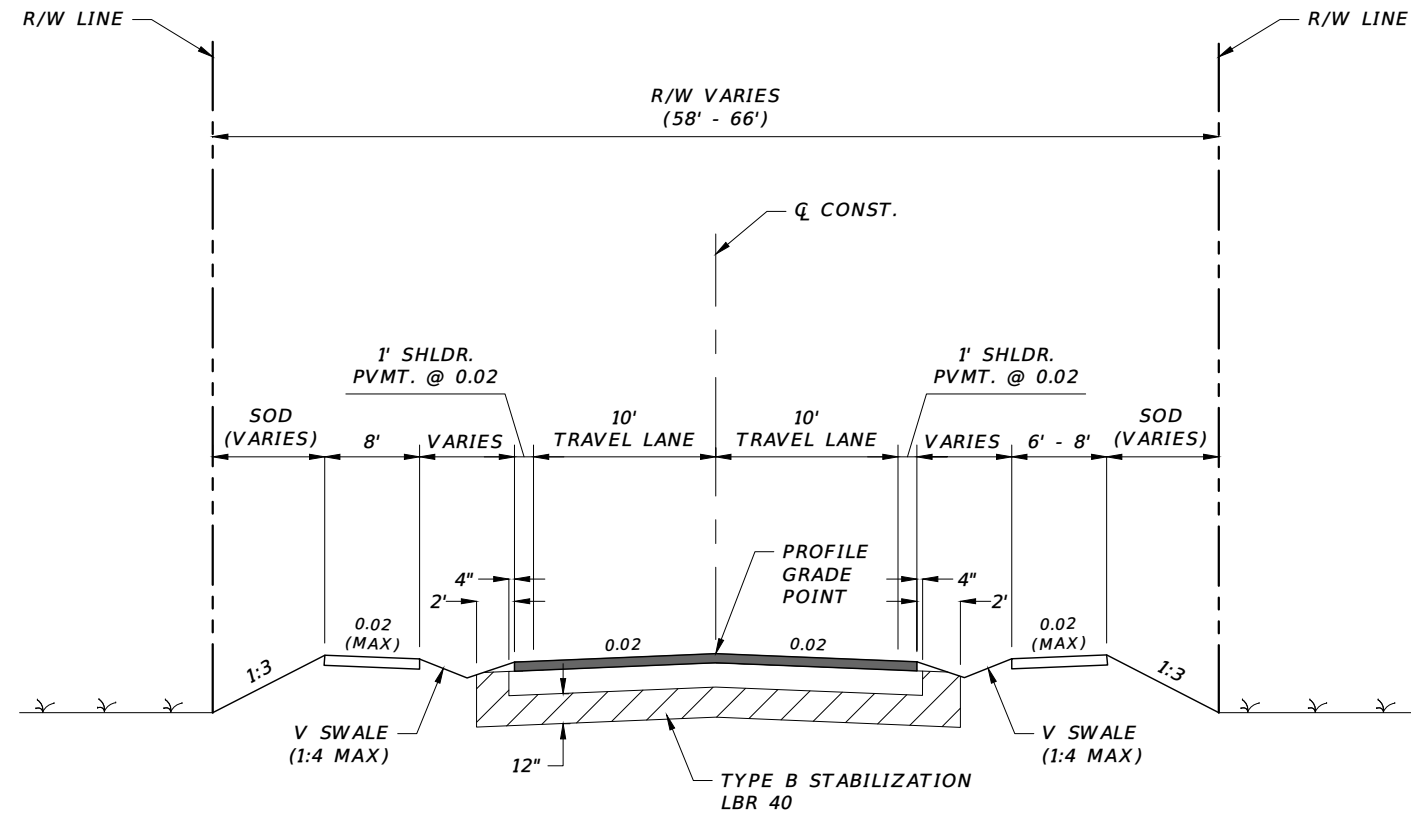


TYPICAL SECTION
RIVER RANCH ROAD
STA. XX TO STA. XX

TRAVEL LANES & SHOULDER

OPTIONAL BASE GROUP 6
TYPE SP-12.5 STRUCTURAL COURSE (TRAFFIC C) (1.5") WITH (PG 76-22)
AND TYPE SP-9.5 SURFACE COURSE (TRAFFIC C) (1") (PG 76-22)


Mar 30, 2021 - 4:22pm J:\19-0046 V0E River Ranch\CADD\DWG\03-19-0046-TYPSEC.dwg


REVISIONS				CW3 ENGINEERING, INC. P.O. BOX 3787 North Ft. Myers, FL 33918 Ph. 239-980-6969 Website: www.cw-3.com Clair Wright, III P.E. No. 64089	RIVER RANCH ROADWAY IMPROVEMENTS		TYPICAL SECTION	SHEET NO.
DATE	DESCRIPTION	DATE	DESCRIPTION		CLIENT	PROJECT #		
					VILLAGE OF ESTERO	19-0046		03

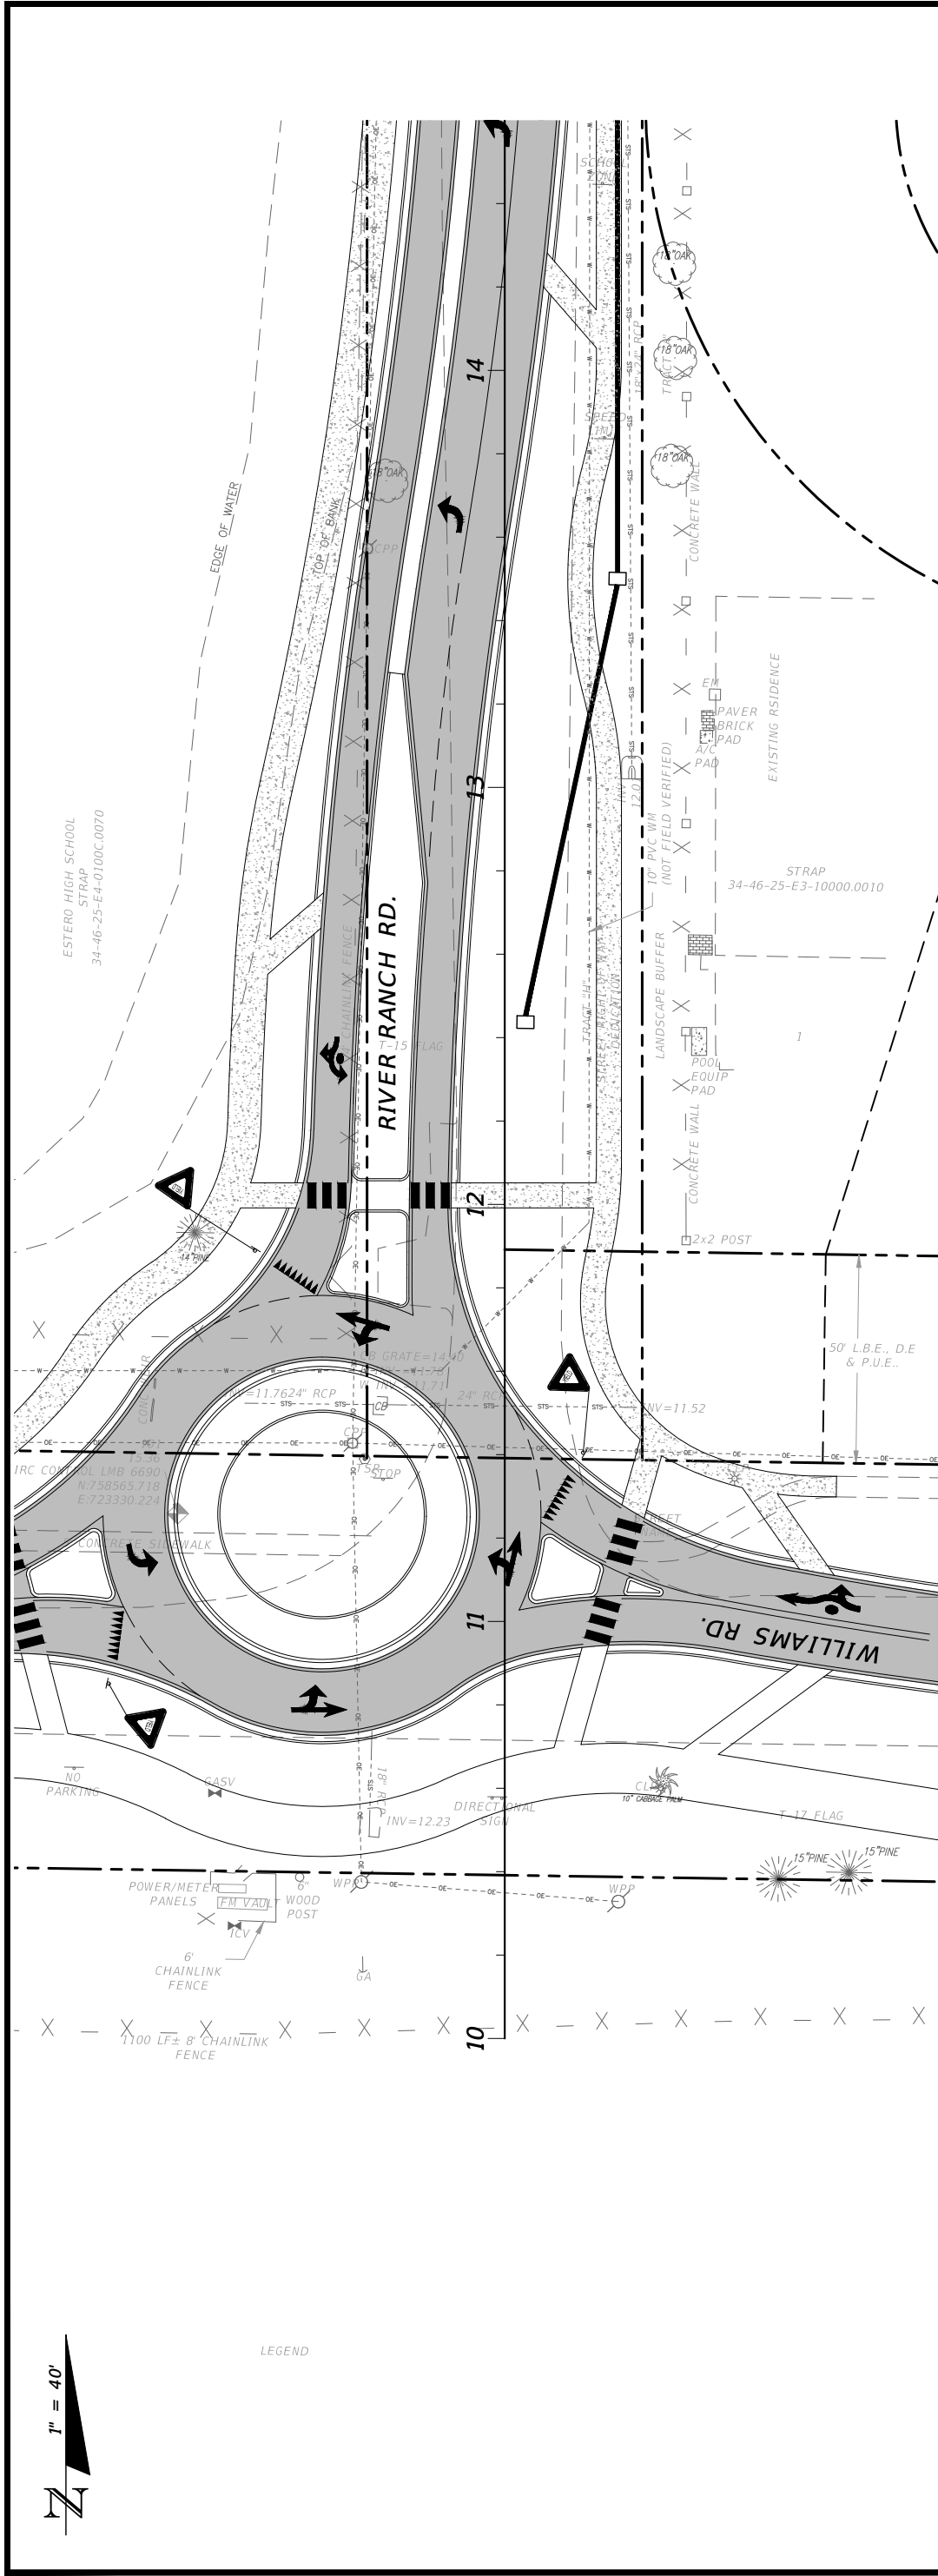



DATE		DESCRIPTION		REVISIONS		CW3 ENGINEERING, INC.		RIVER RANCH ROADWAY IMPROVEMENTS		ROADWAY PLAN AND PROFILE		SHEET NO.	
						P.O. BOX 3787 North Ft. Myers, FL 33918 Ph. 239-980-6969 Website: www.cw-3.com Clair Wright, III P.E. No. 64089		CLIENT PROJECT #					
						Engineering, Inc.		VILLAGE OF ESTERO				05	

Mar 30, 2021 - 4:24pm J:\19-0046 V0E River Ranch\CADD\DWG\08-19-0046-PAP.dwg

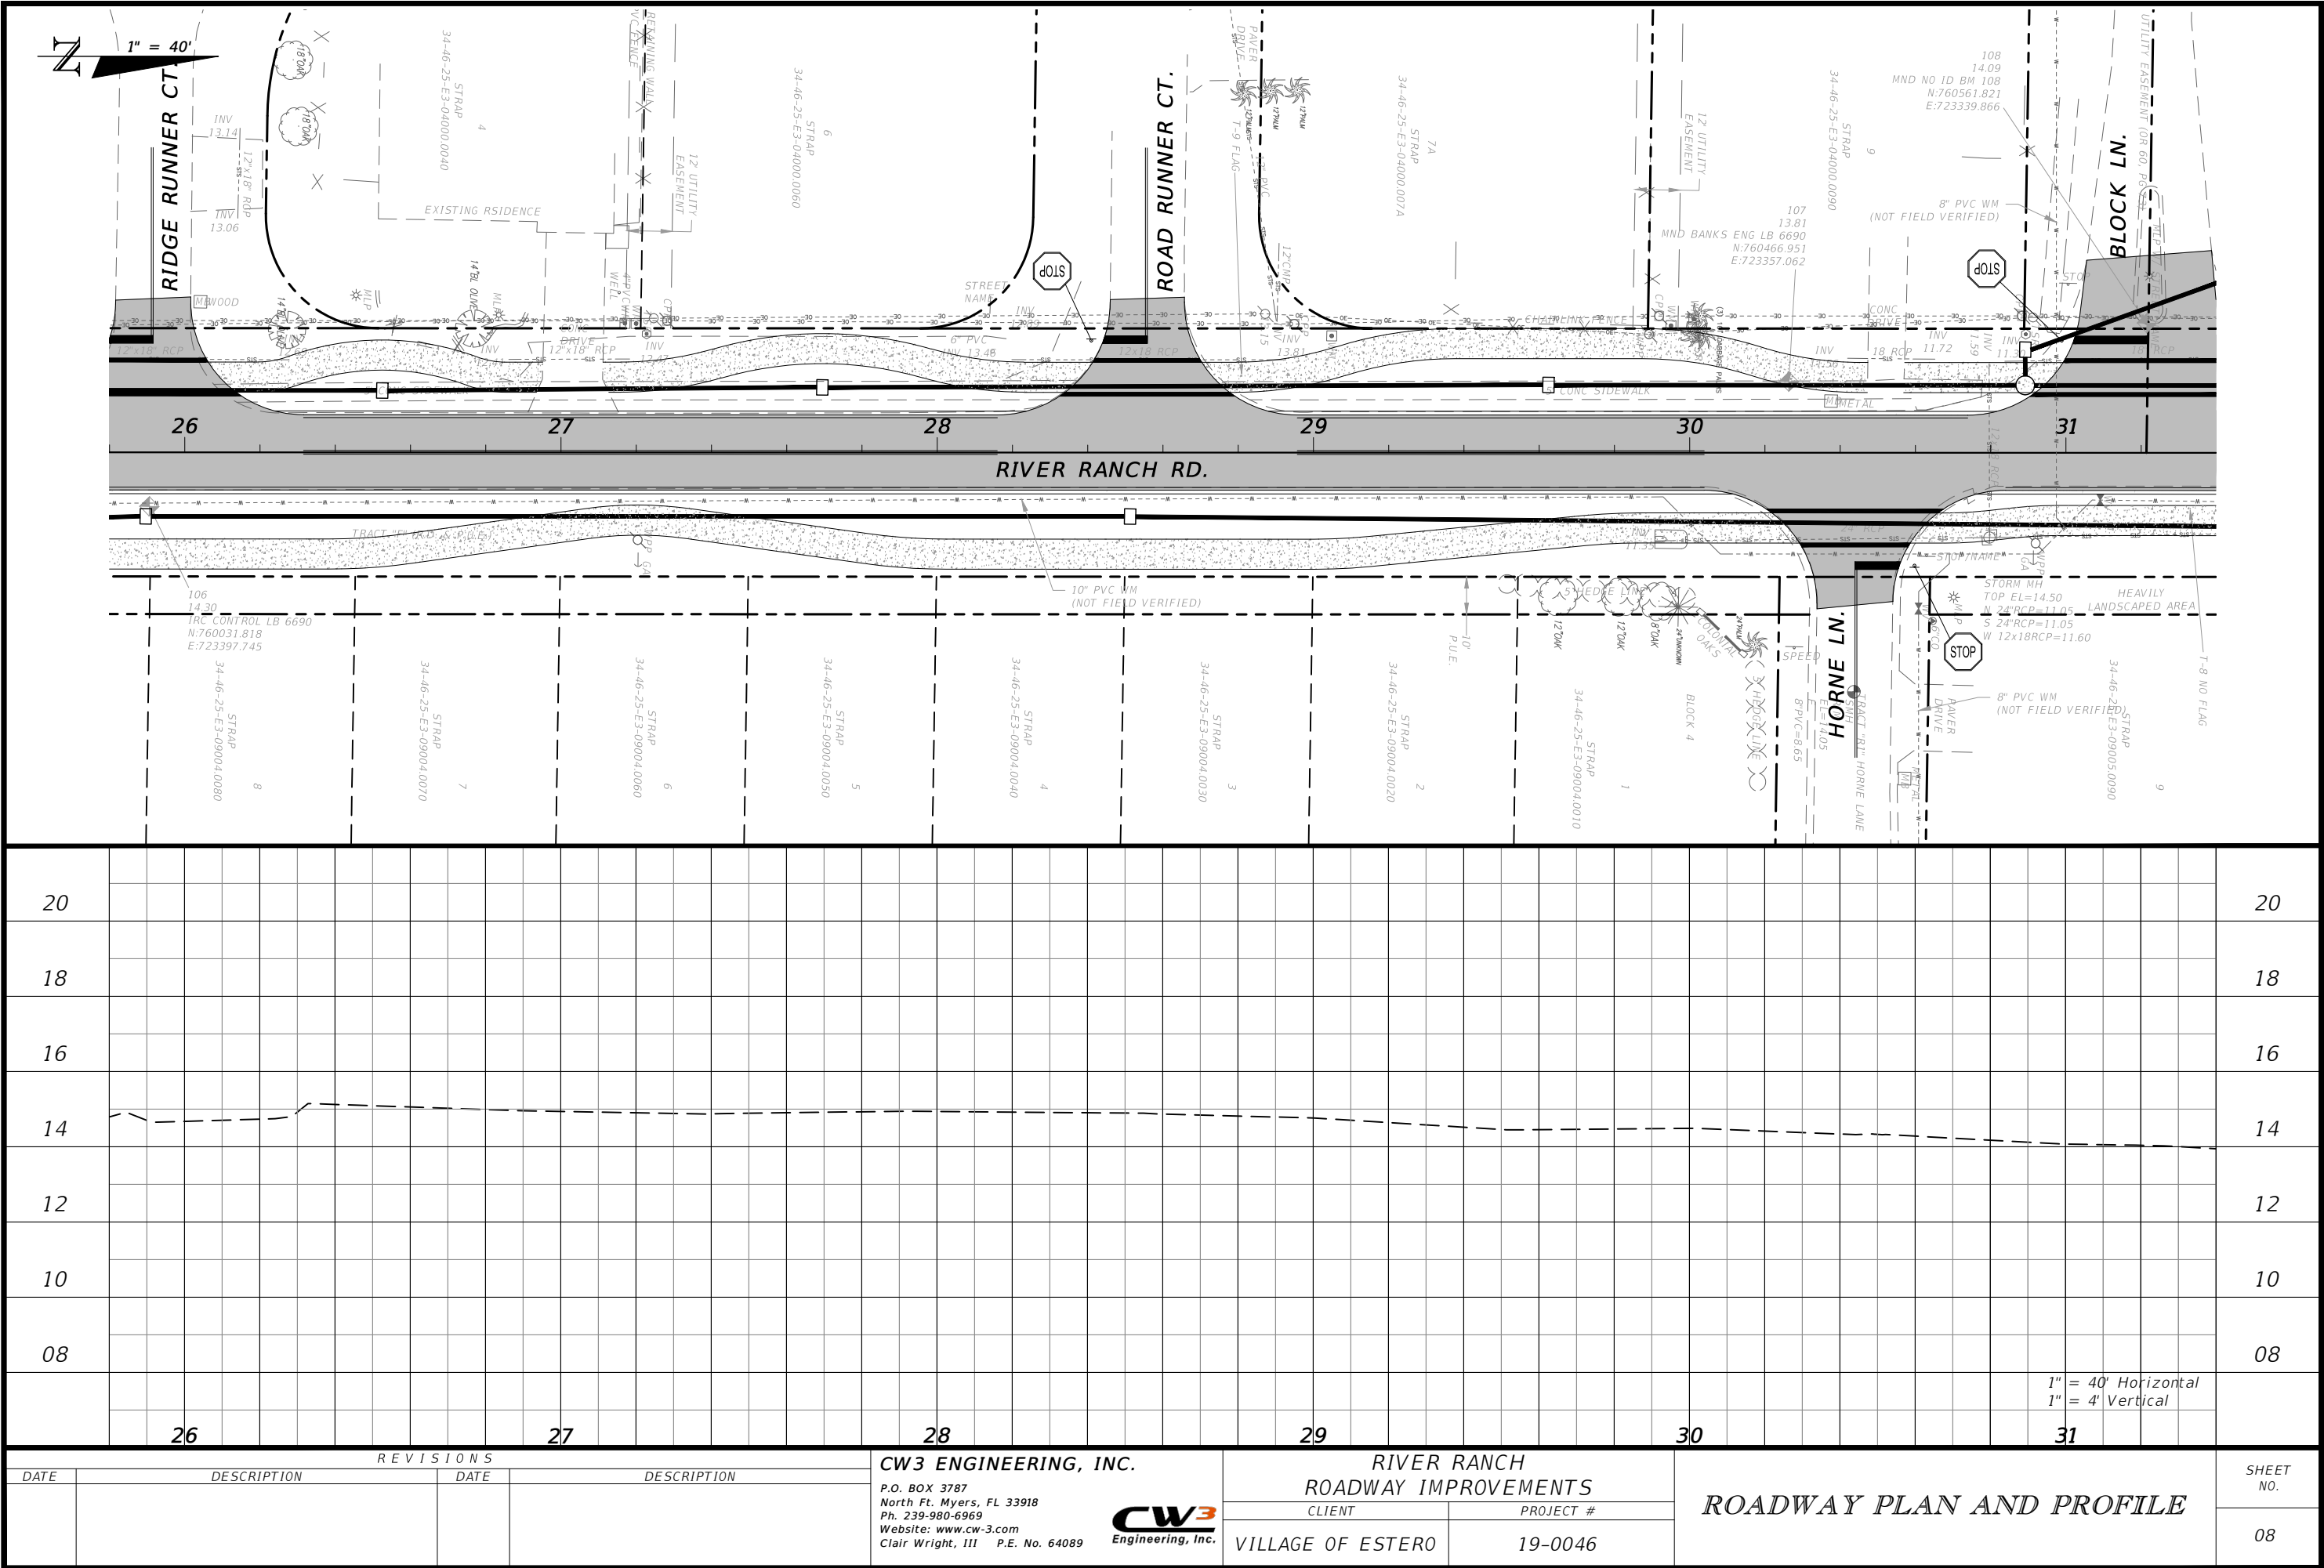

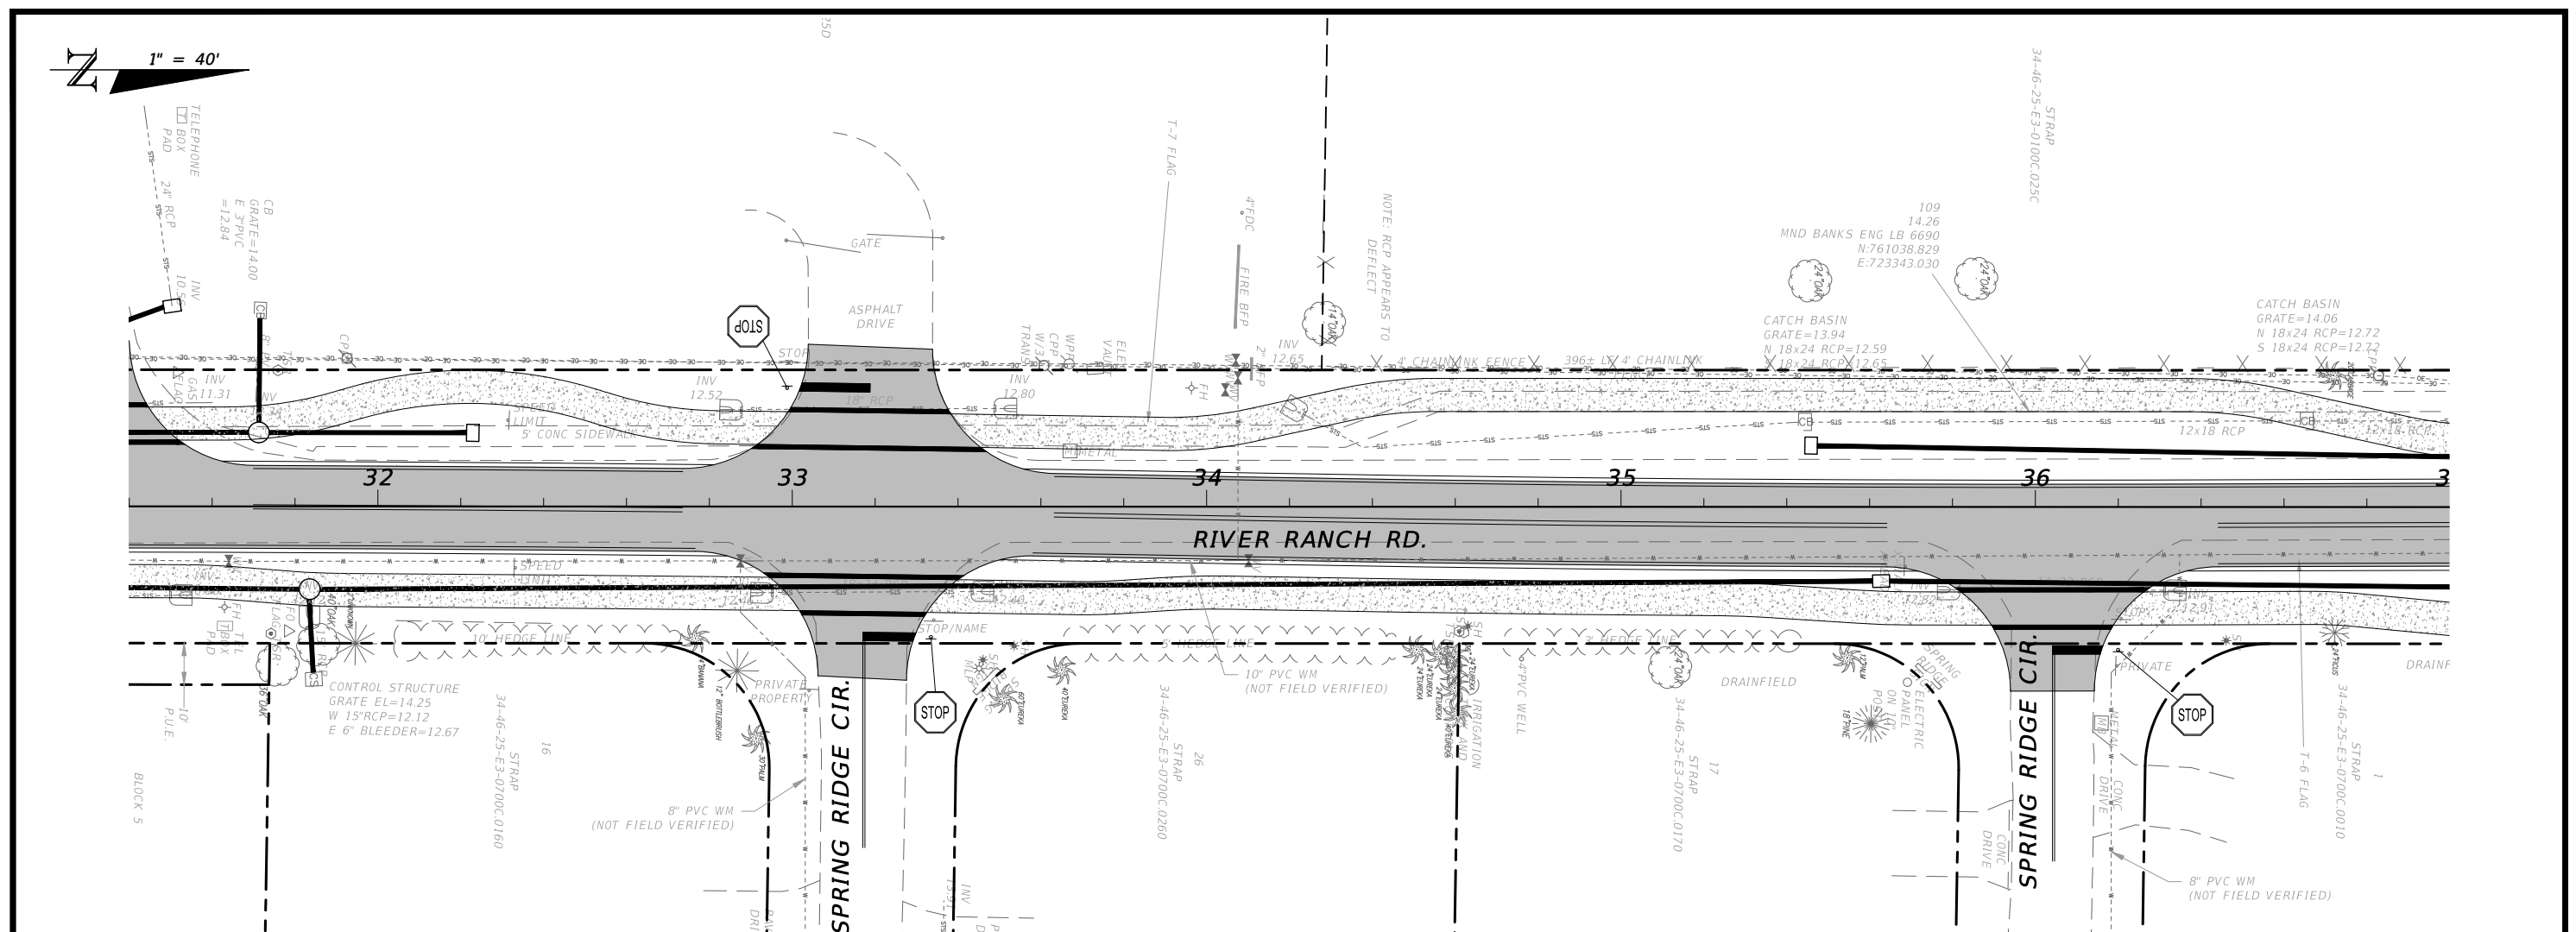[illegible]

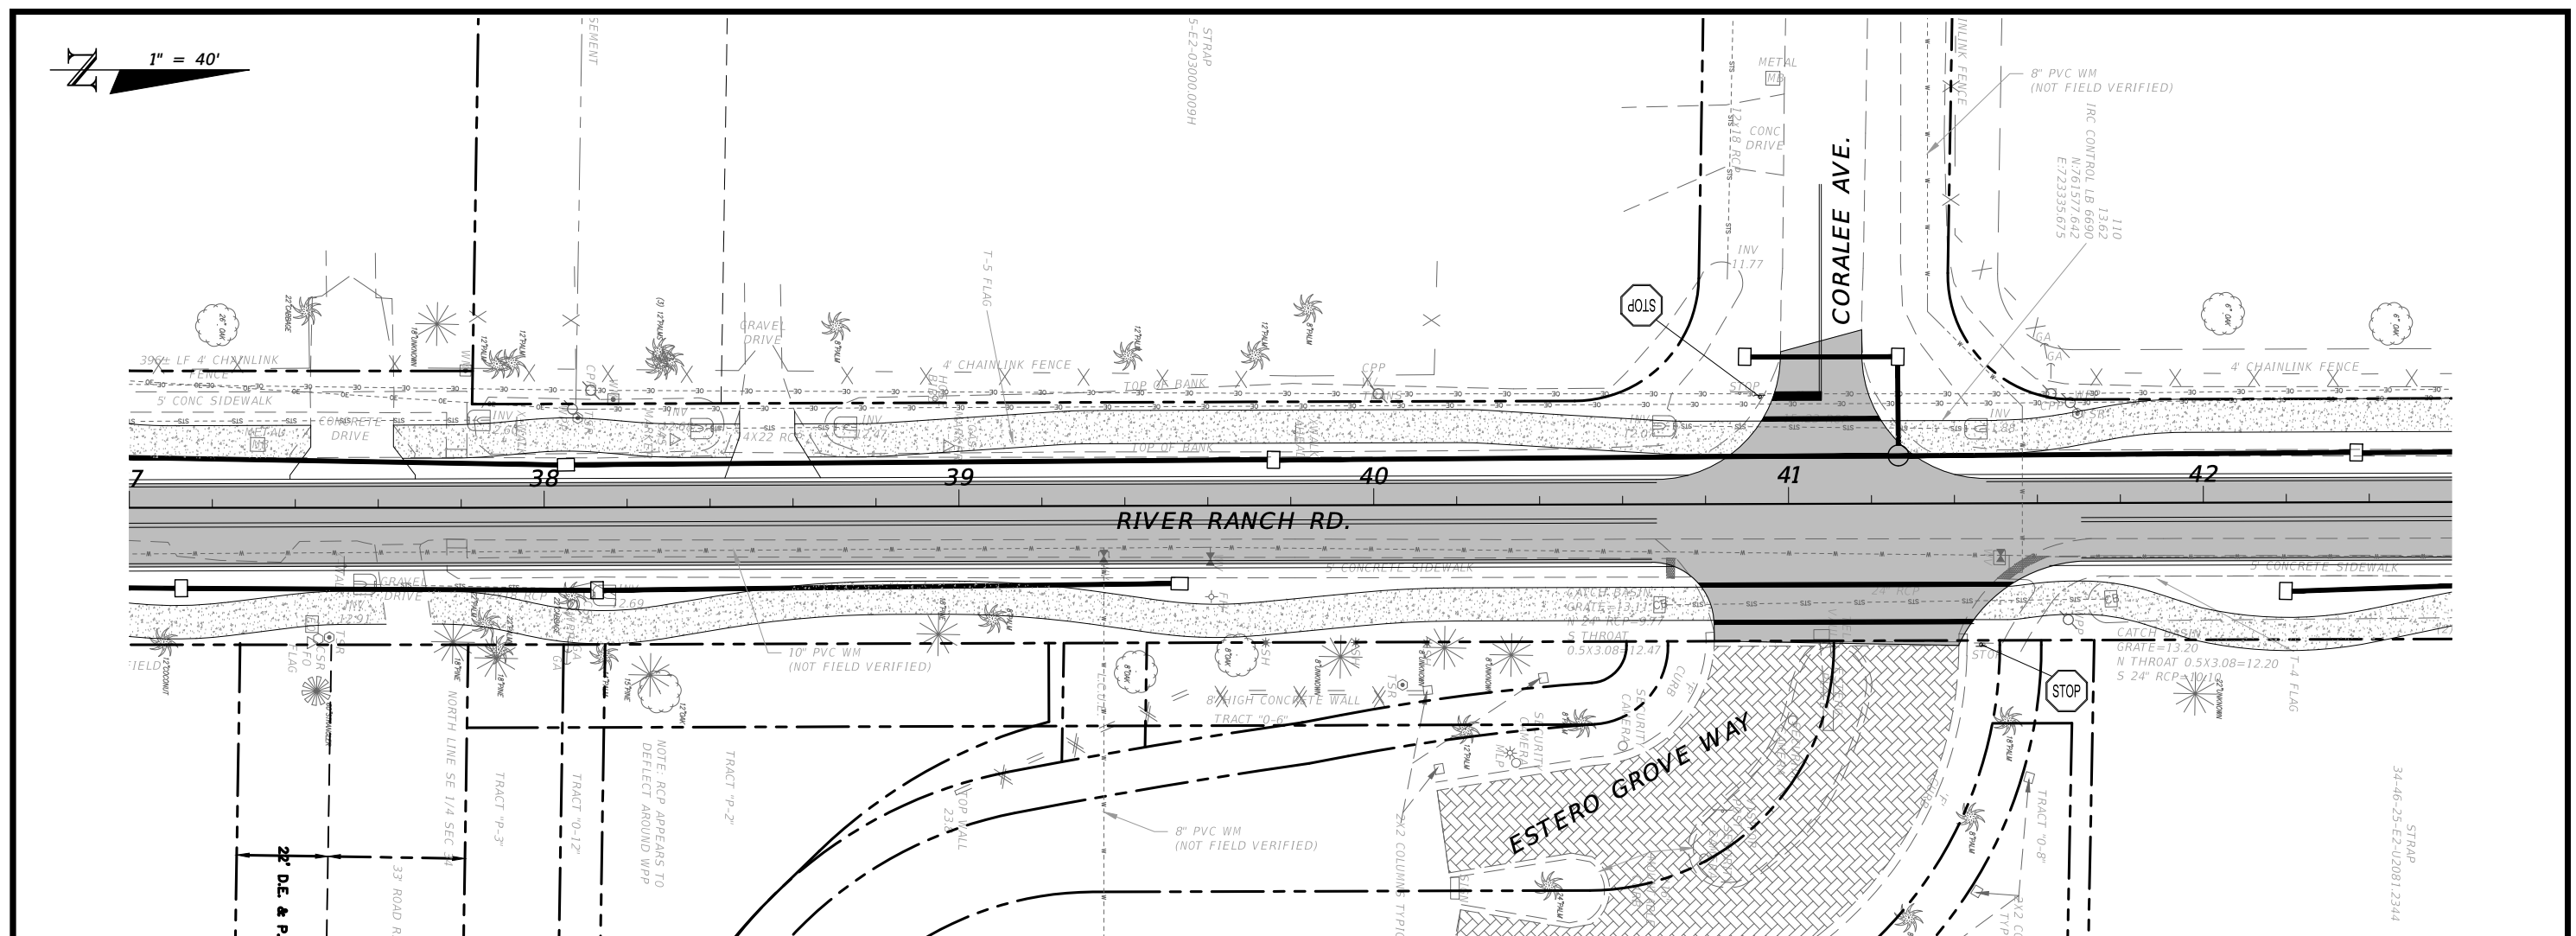[illegible]

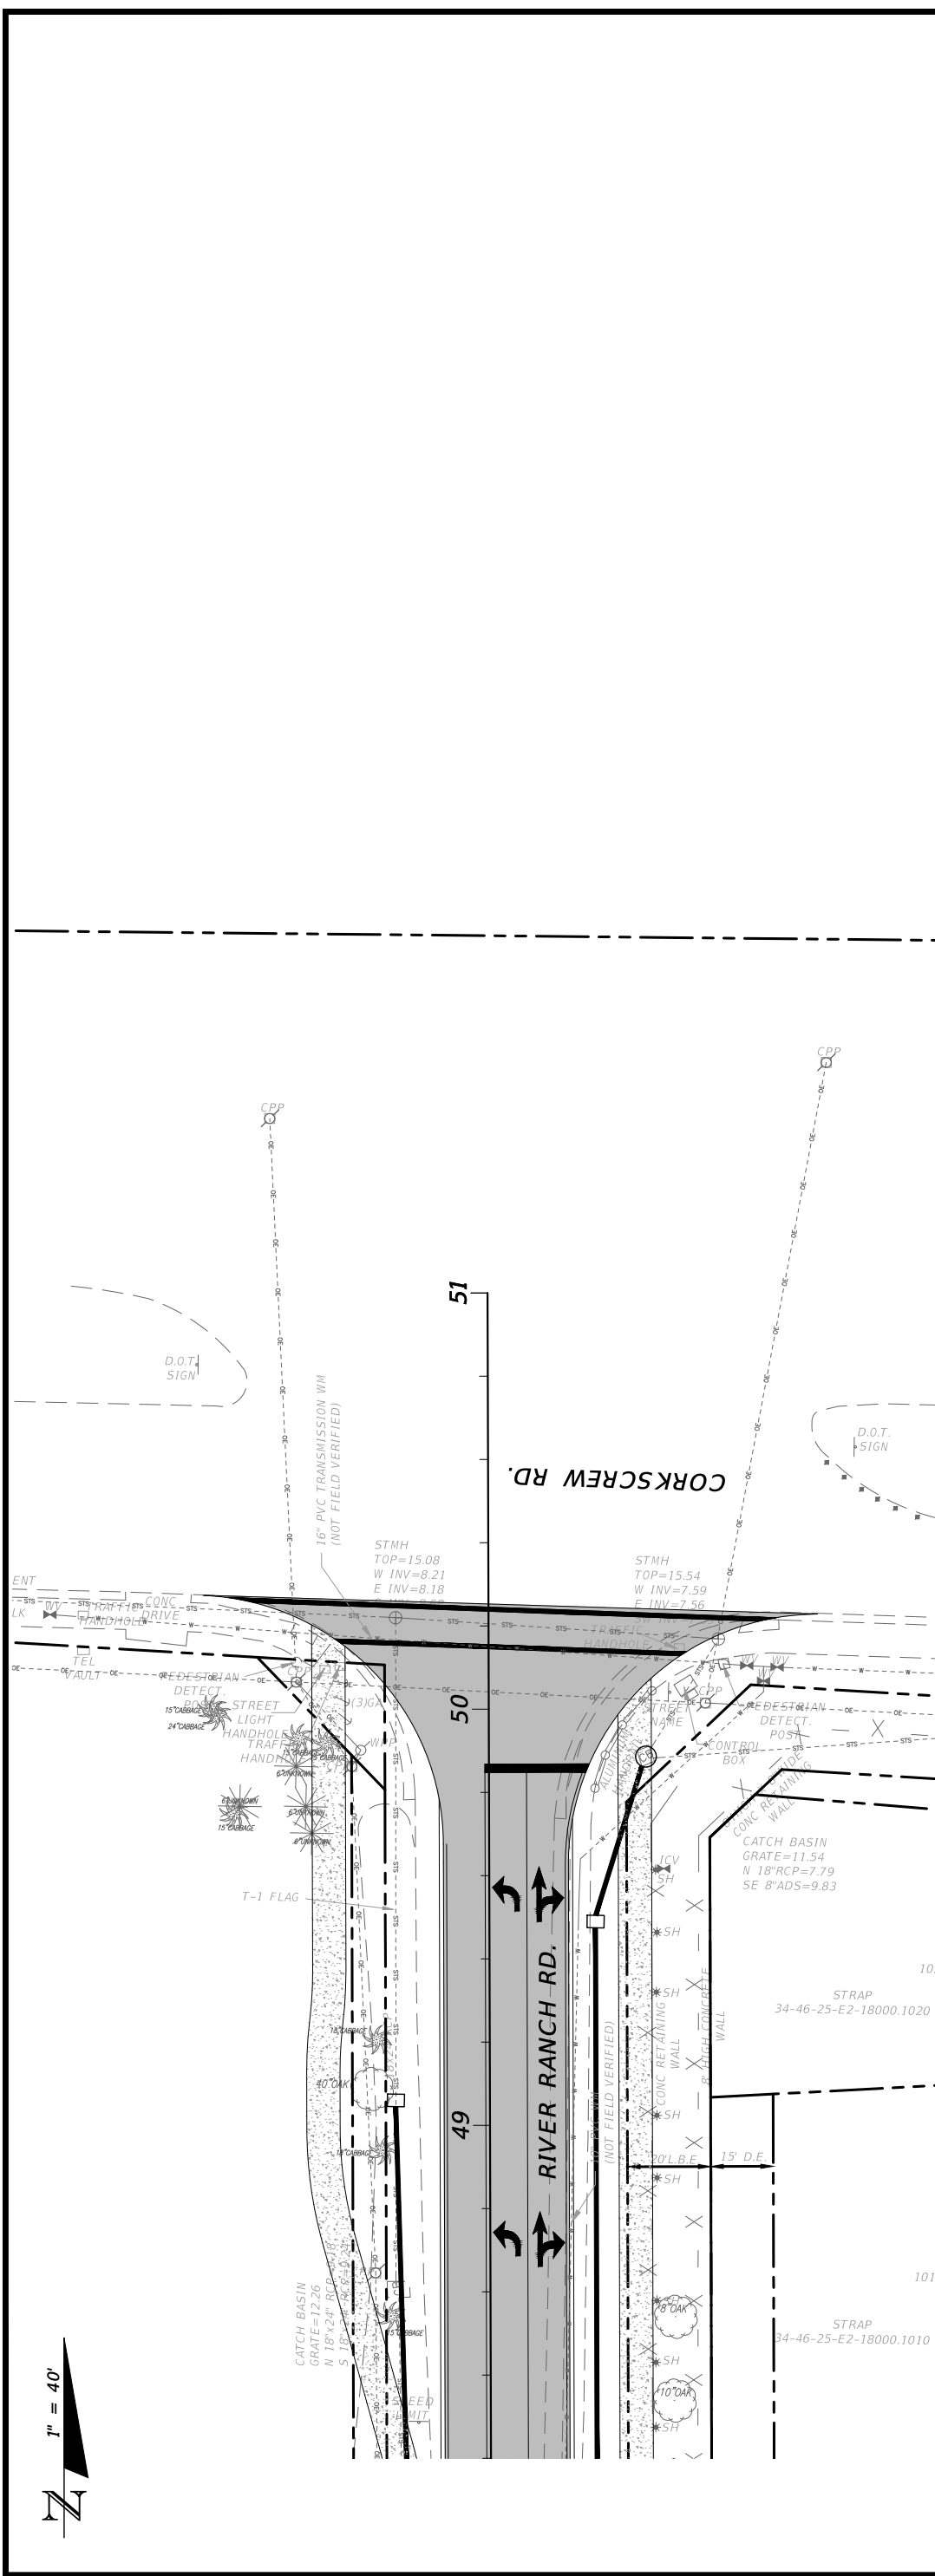

DATE	REVISIONS		CW3 ENGINEERING, INC. P.O. BOX 3787 North Ft. Myers, FL 33918 Ph. 239-980-6969 Website: www.cwv-3.com Clair Wright, III P.E. No. 64089		RIVER RANCH ROADWAY IMPROVEMENTS		ROADWAY PLAN AND PROFILE	SHEET NO.
	DESCRIPTION	DATE			CLIENT	PROJECT #		
					VILLAGE OF ESTERO	19-0046		12