



Option A
Front Elevation - Street Side
 Scale: 3/16" = 1'-0"

- A - Stucco Siding
- B - Natural Wood Rain Screen
- C - Stone Veneer
- D - Metal Board & Batten Siding

DeMasi Architects P.C.
 105 SMITH AVENUE, MOUNT KISCO, NEW YORK 10549
 PHONE: (914) 666-3856 EMAIL: Lo@DemasiArchitects.com



These plans are the property of the Architect. Any use or reproduction in whole or part without the written authorization of the Architect is prohibited. Any person or corporation who reproduces these plans without the written authorization will be responsible to compensate the Architect.
 These plans are not valid for a building permit unless they are accompanied by a permit for the construction of one structure only by the person whose name appears on the plans.

Commercial Mixed Use For:
1380 Albany Post Rd.
Croton-On-Hudson, NY.

Revision	Date
	Sept. 13, 2021
Job No	221-089
Drawing	1 OF 4



Option B

Front Elevation - Street Side

Scale: 3/16" = 1'-0"

- A - Shake Siding
- B - Horizontal Siding
- C - Stone Veneer
- D - Metal Board & Batten Siding
- E - Wood Board & Batten Siding



These plans are the property of the Architect. Any use or reproduction in whole or part without the written authorization of the Architect is prohibited. Any person or corporation who reproduces these plans without the written authorization of the Architect will be responsible to compensate the Architect. These plans are not valid for a building permit unless they are accompanied by the professional seal and signature of the Architect for the construction of one structure only by the person whose name appears on the plans.


Commercial Mixed Use For:

**1380 Albany Post Rd.
Croton-On-Hudson, NY.**

Revision	Date
	Sept. 13, 2021
Job No	221-089
Drawing	2 OF 4

DeMasi Architects P.C.
105 SMITH AVENUE, MOUNT KISCO, NEW YORK 10549
PHONE: (914) 666-3856
EMAIL: Lo@DemasiArchitects.com

Do Not Scale Prints

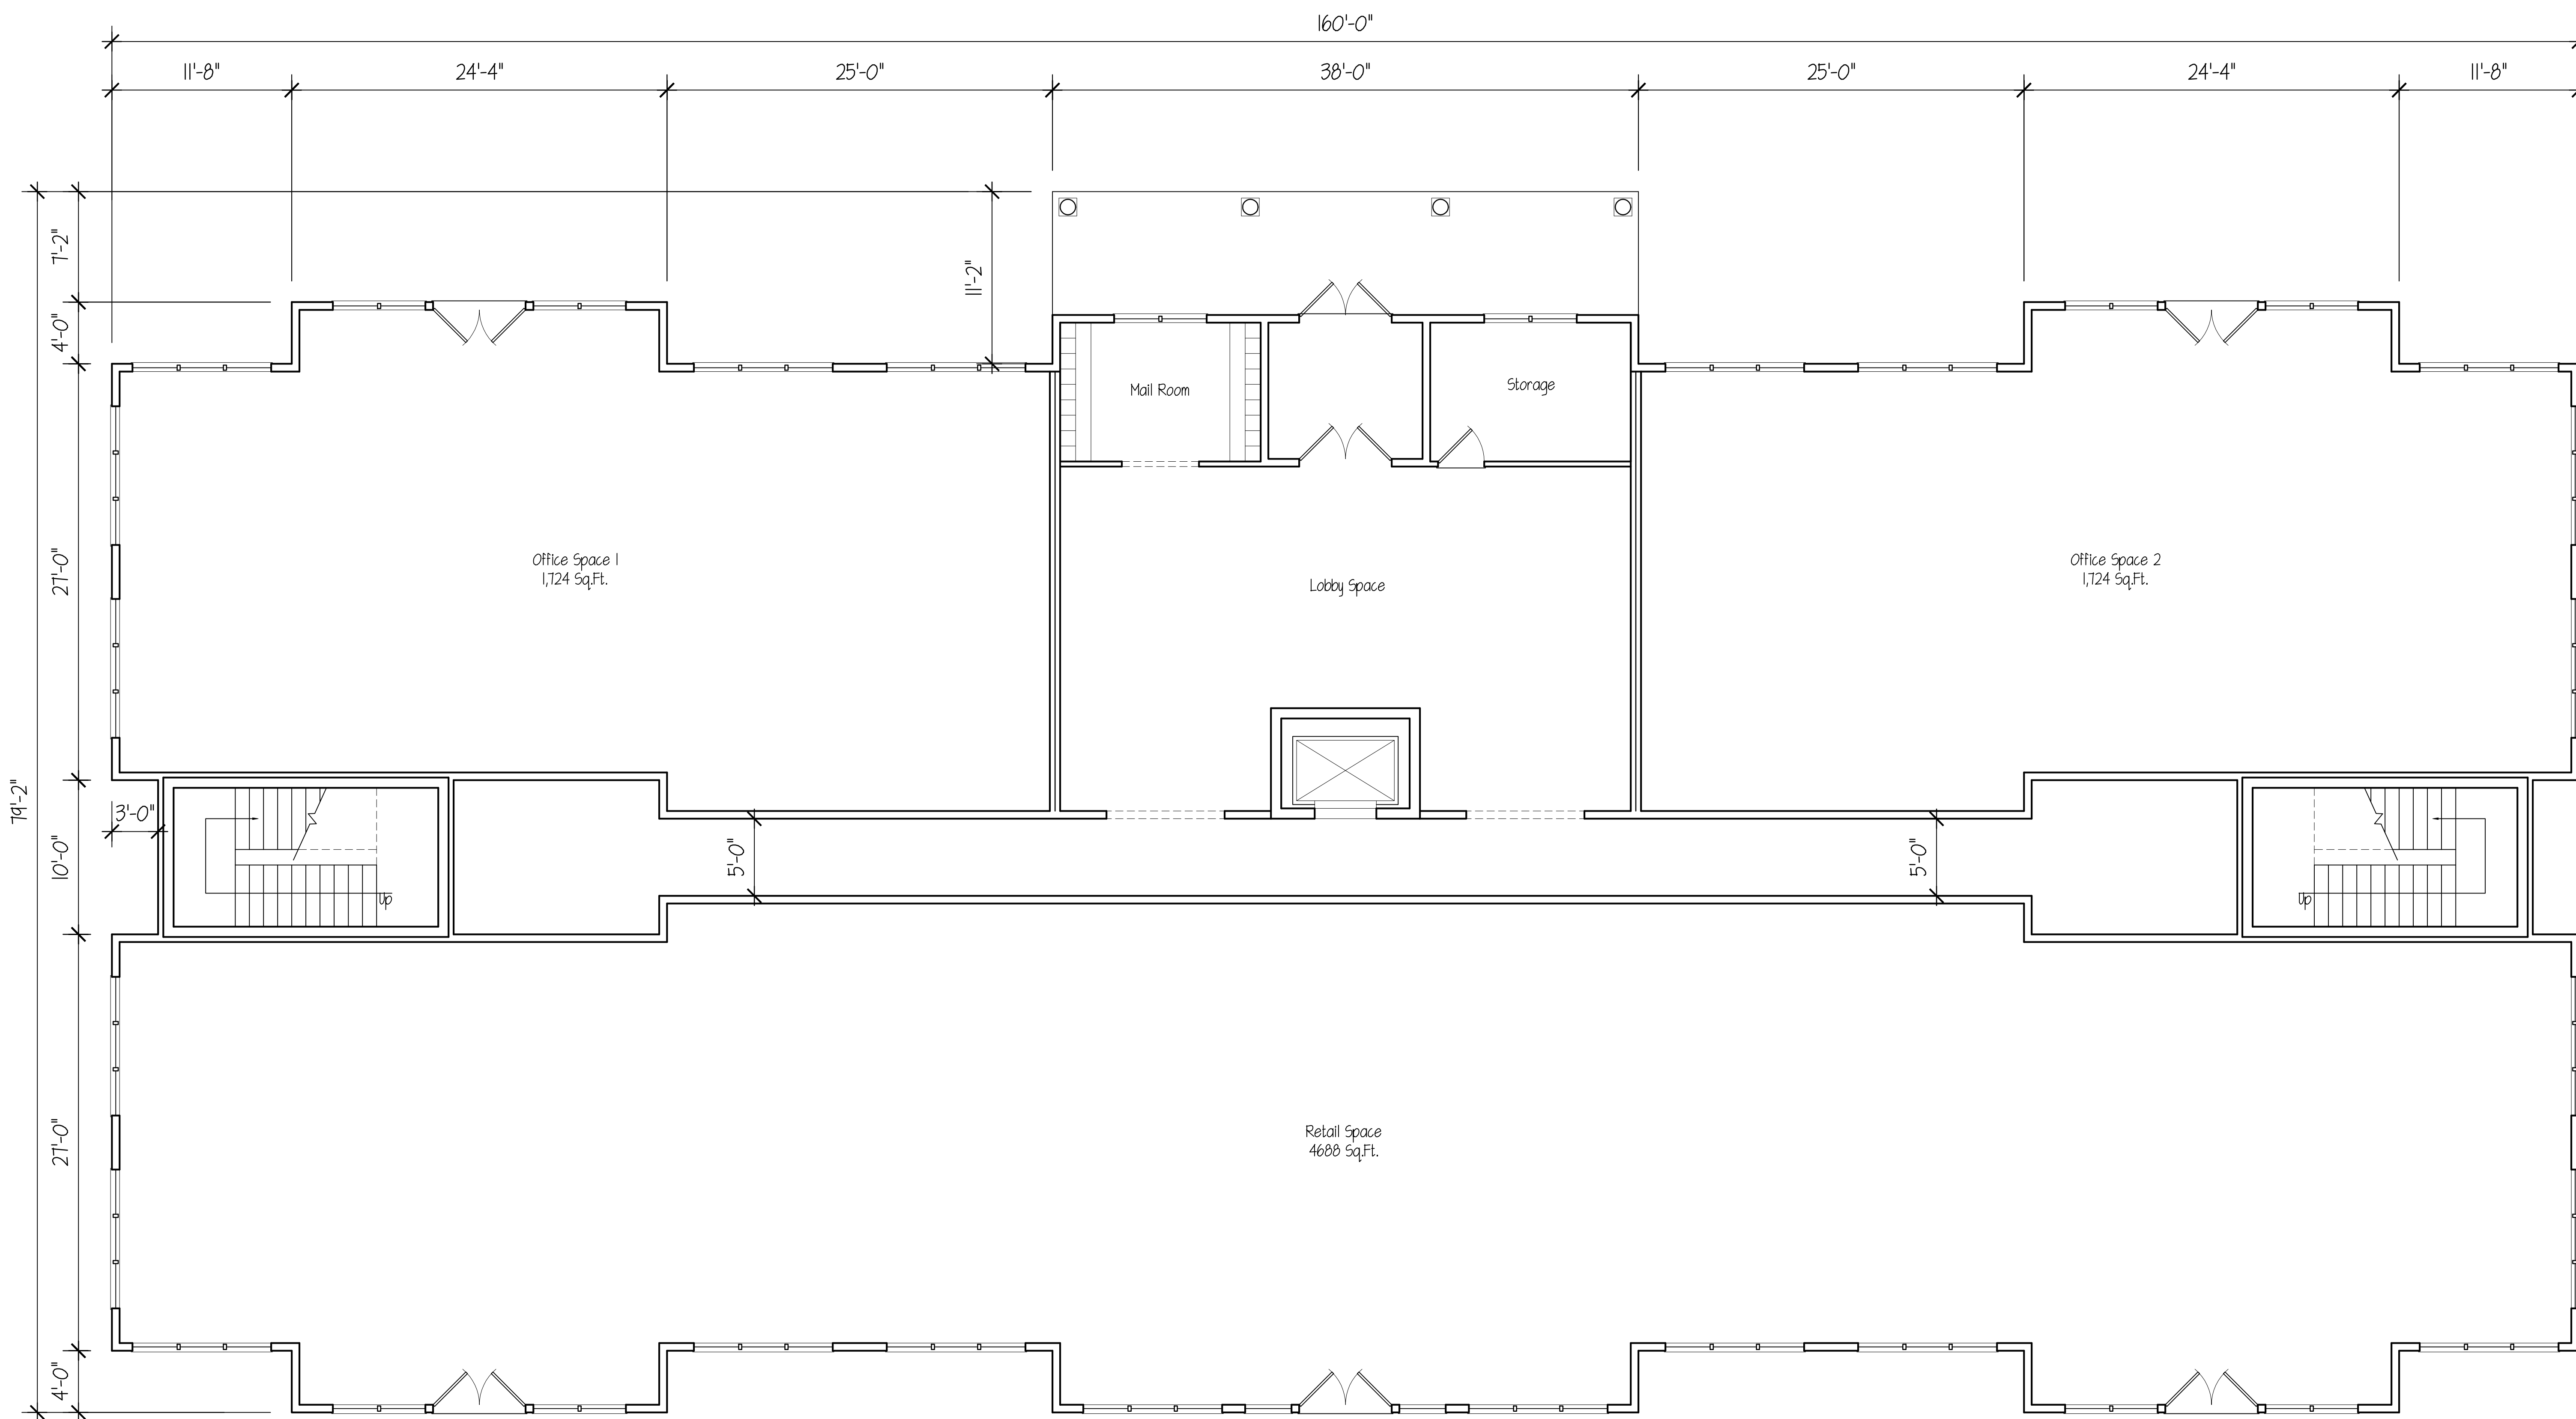

Ground Floor Plan
Scale: 3/16" = 1'-0"


DeMasi Architects P.C.
105 SMITH AVENUE, MOUNT KISCO, NEW YORK 10549
PHONE: (914) 666-3856
EMAIL: Lo@DemasiArchitects.com



These plans are the property of the Architect. Any use or reproduction in whole or part without the written authorization of the Architect is prohibited. Any person or corporation who uses these plans for any purpose other than that intended by the Architect, or who reproduces, copies, or distributes these plans in any form, or who uses them for the construction of any structure, shall be liable to the Architect for all damages and costs incurred by the Architect in connection with the enforcement of this agreement. These plans are not valid for a building permit unless they are stamped and signed by the person whose name appears on the plans.

Commercial Mixed Use For:
1380 Albany Post Rd.
Croton-On-Hudson, NY.

Revision	Date
	Sept. 13, 2021
Job No	221-089
Drawing	3 OF 4

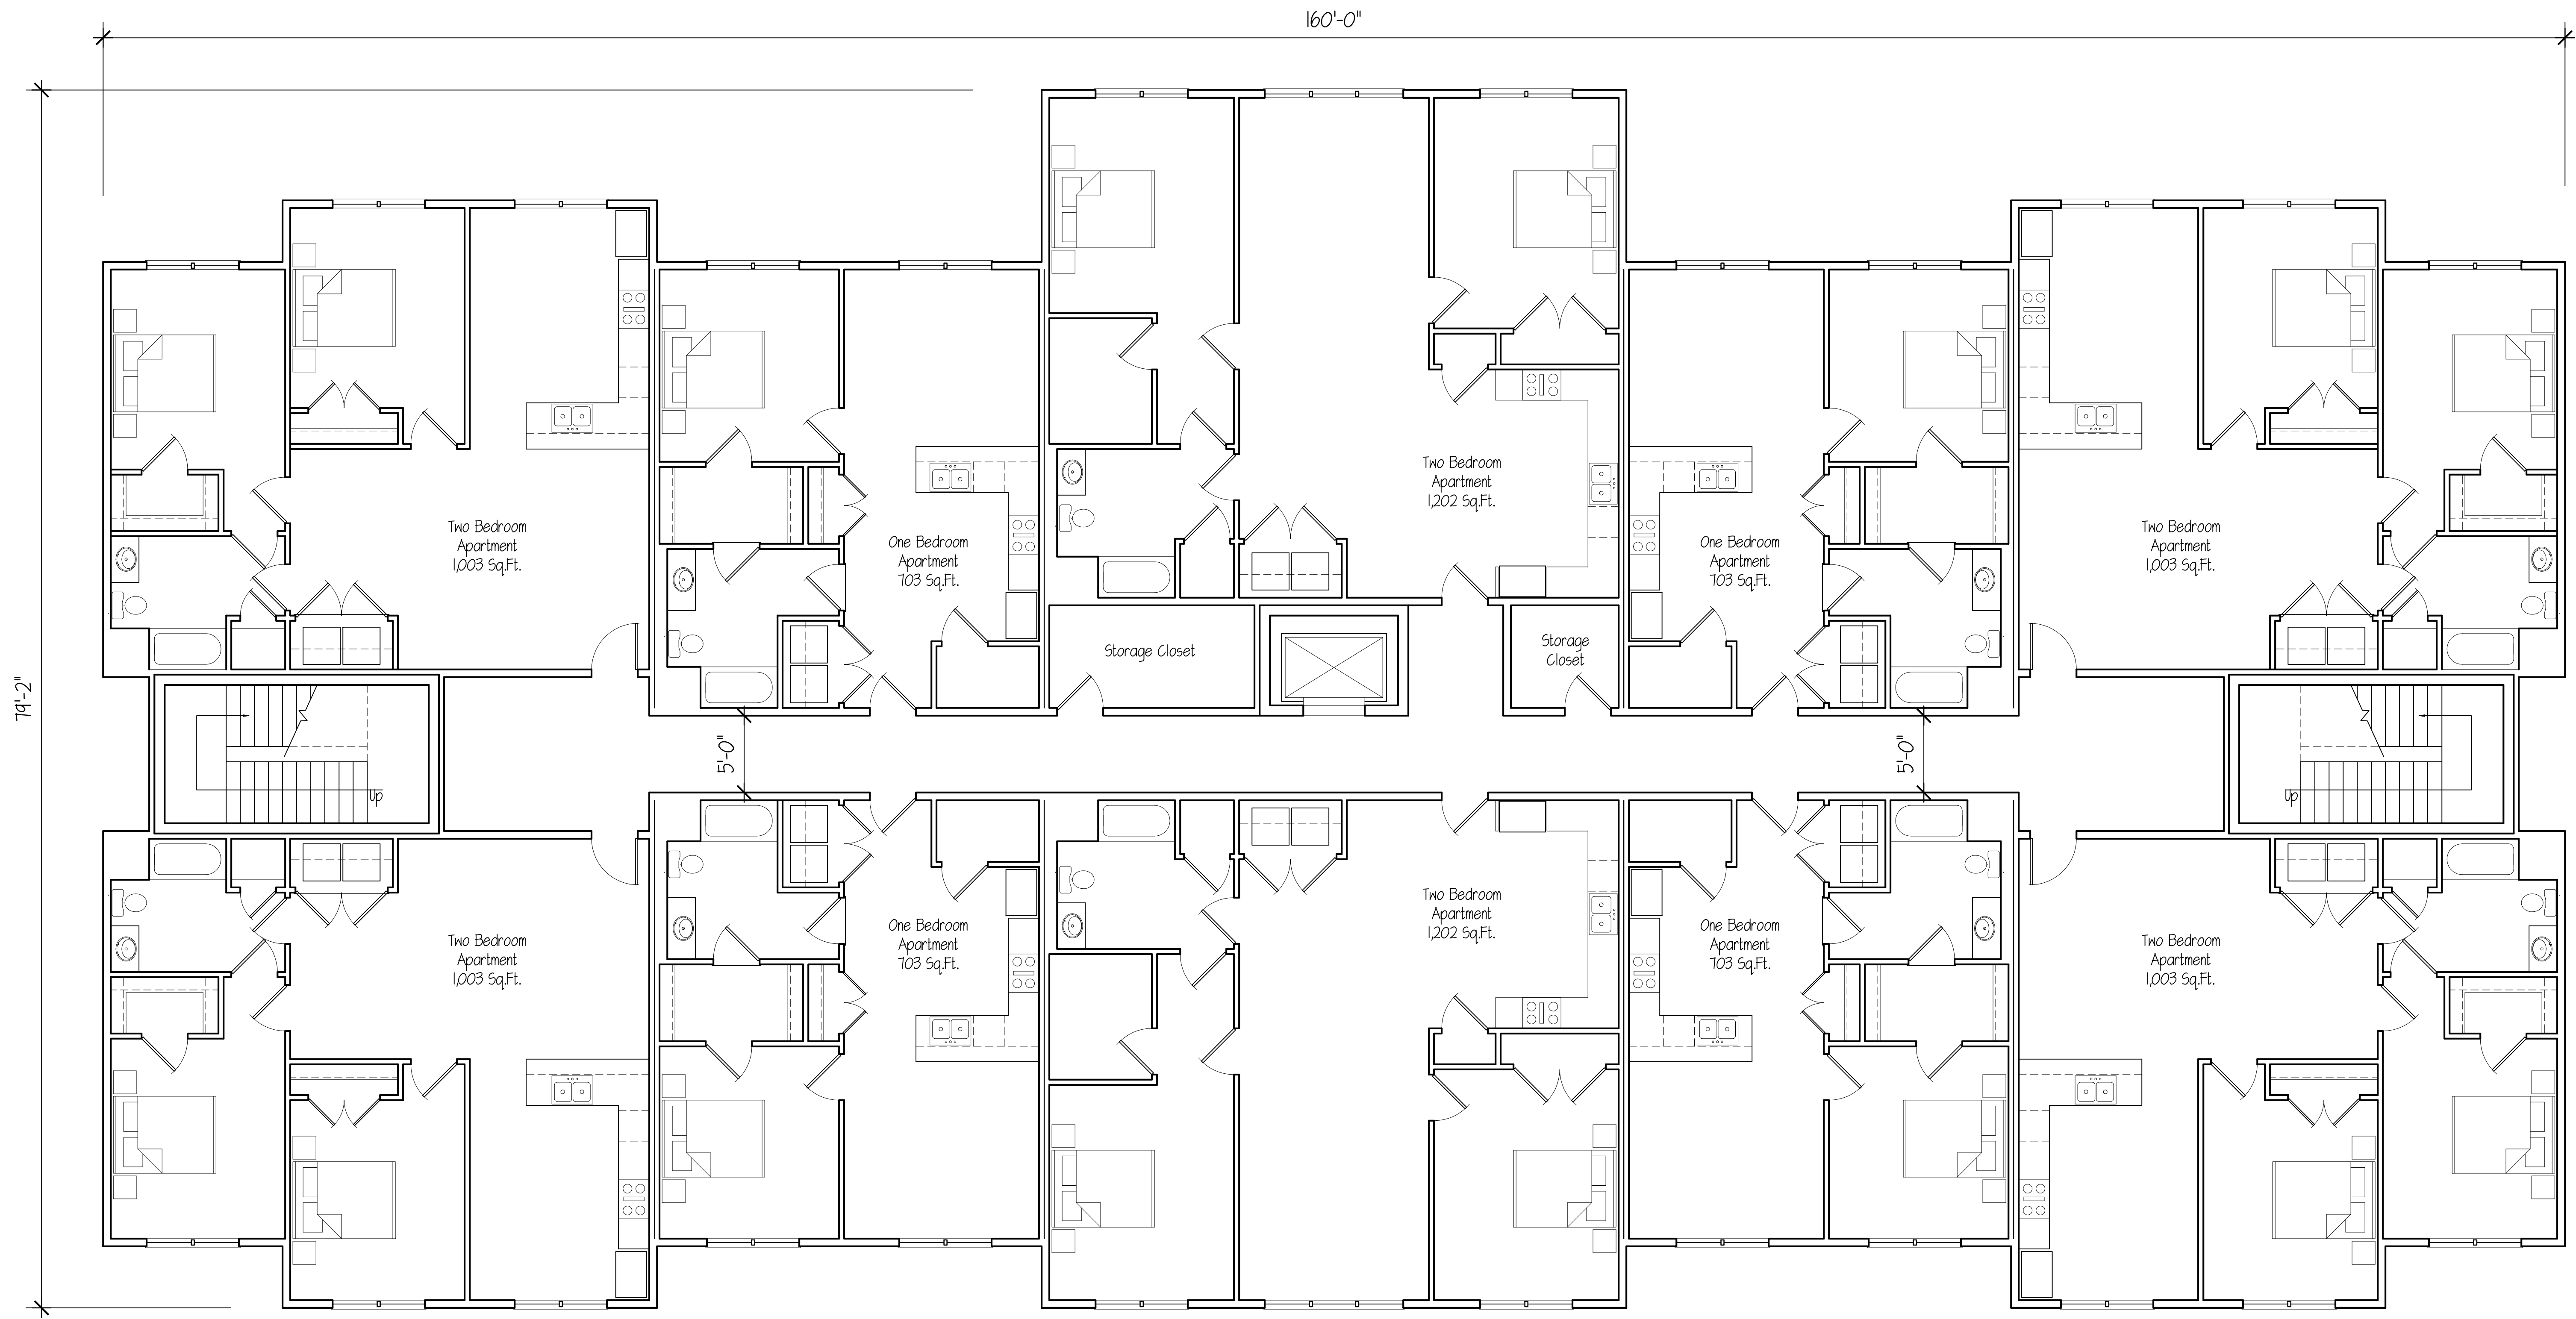


Second & Third Floor Plan

Scale: 3/16" = 1'-0"

Apartment Numbers For Second And Third Floors
 (8) Single Bedrooms
 (12) Double Bedrooms
 For A Total Of 32 Beds

DeMasi Architects P.C.
 105 SMITH AVENUE, MOUNT KISCO, NEW YORK 10549
 PHONE: (914) 666-3956
 EMAIL: Lo@DemasiArchitects.com

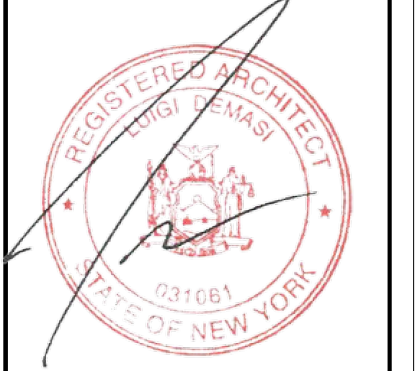

These plans are the property of the Architect. Any use or reproduction in whole or part without the written authorization of the Architect is prohibited. Any person or corporation who reproduces these plans without the written authorization of the Architect will be responsible to compensate the Architect.
 These plans are not valid for a building permit unless they are accompanied by a permit for the construction of one structure only by the person whose name appears on the plans.

Commercial Mixed Use For:
1380 Albany Post Rd.
Croton-On-Hudson, NY.

Revision	Date
	Sept. 13, 2021
Job No	221-089
Drawing	4 OF 4

Do Not Scale Prints