





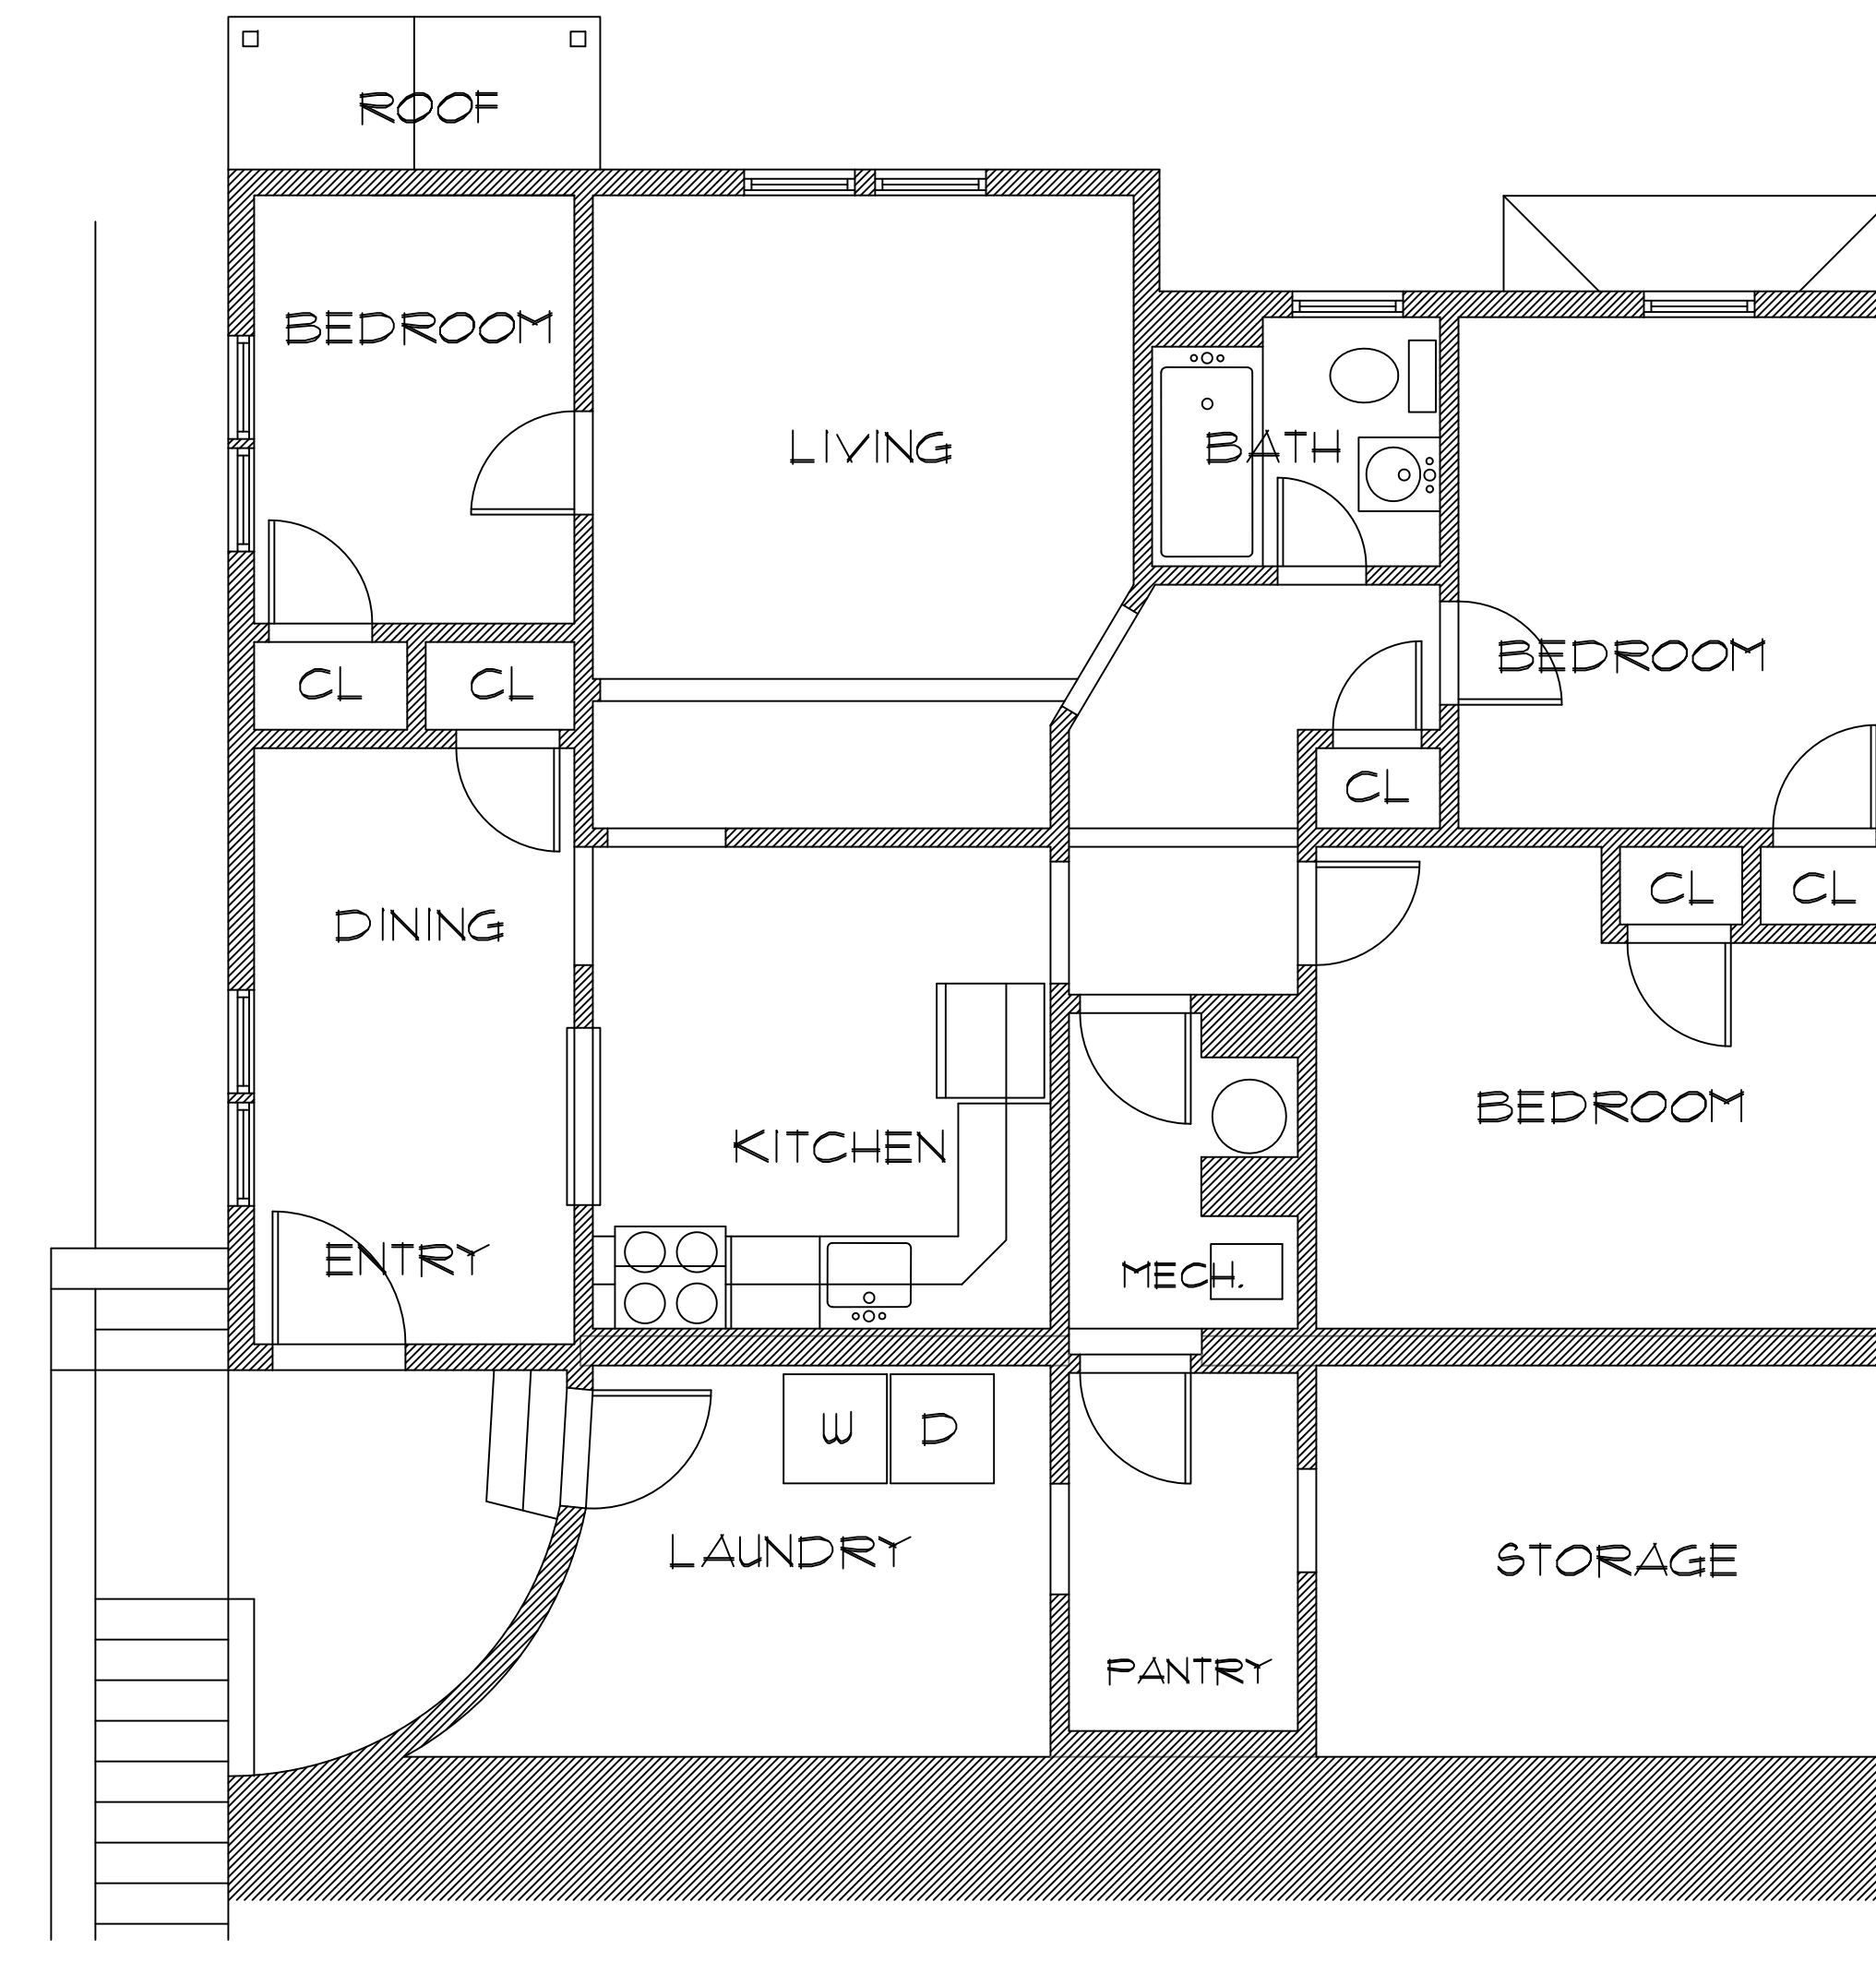

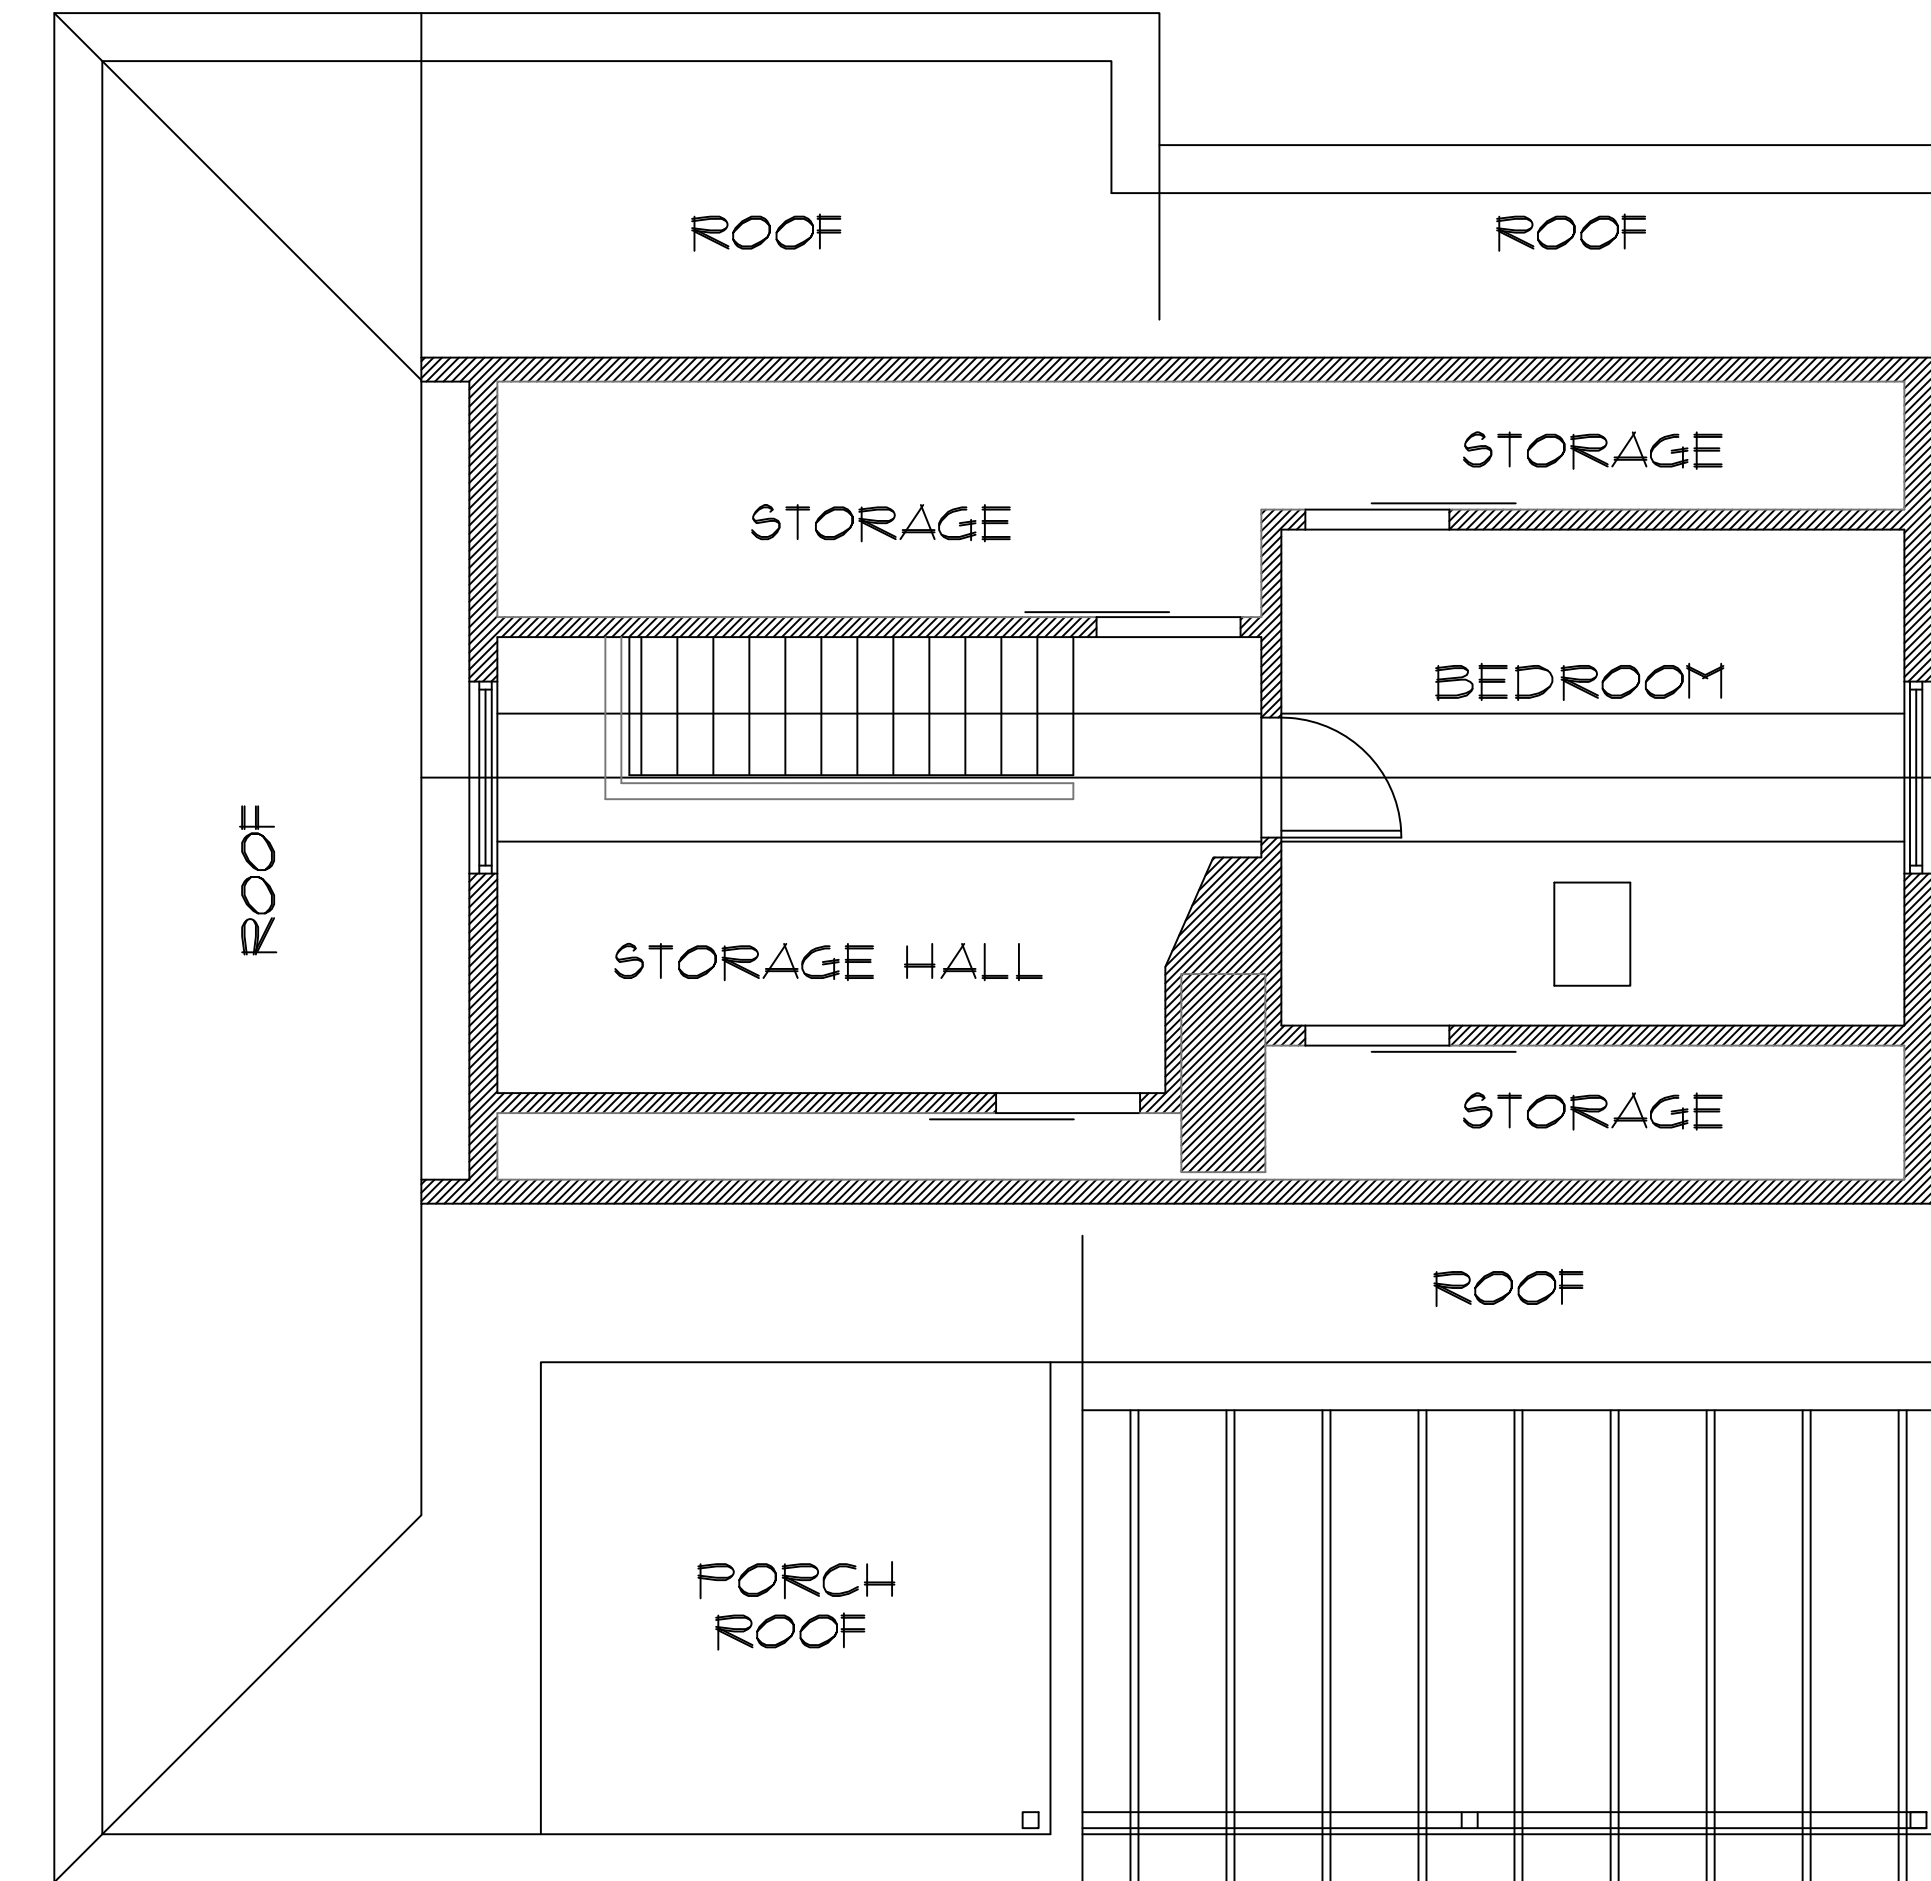

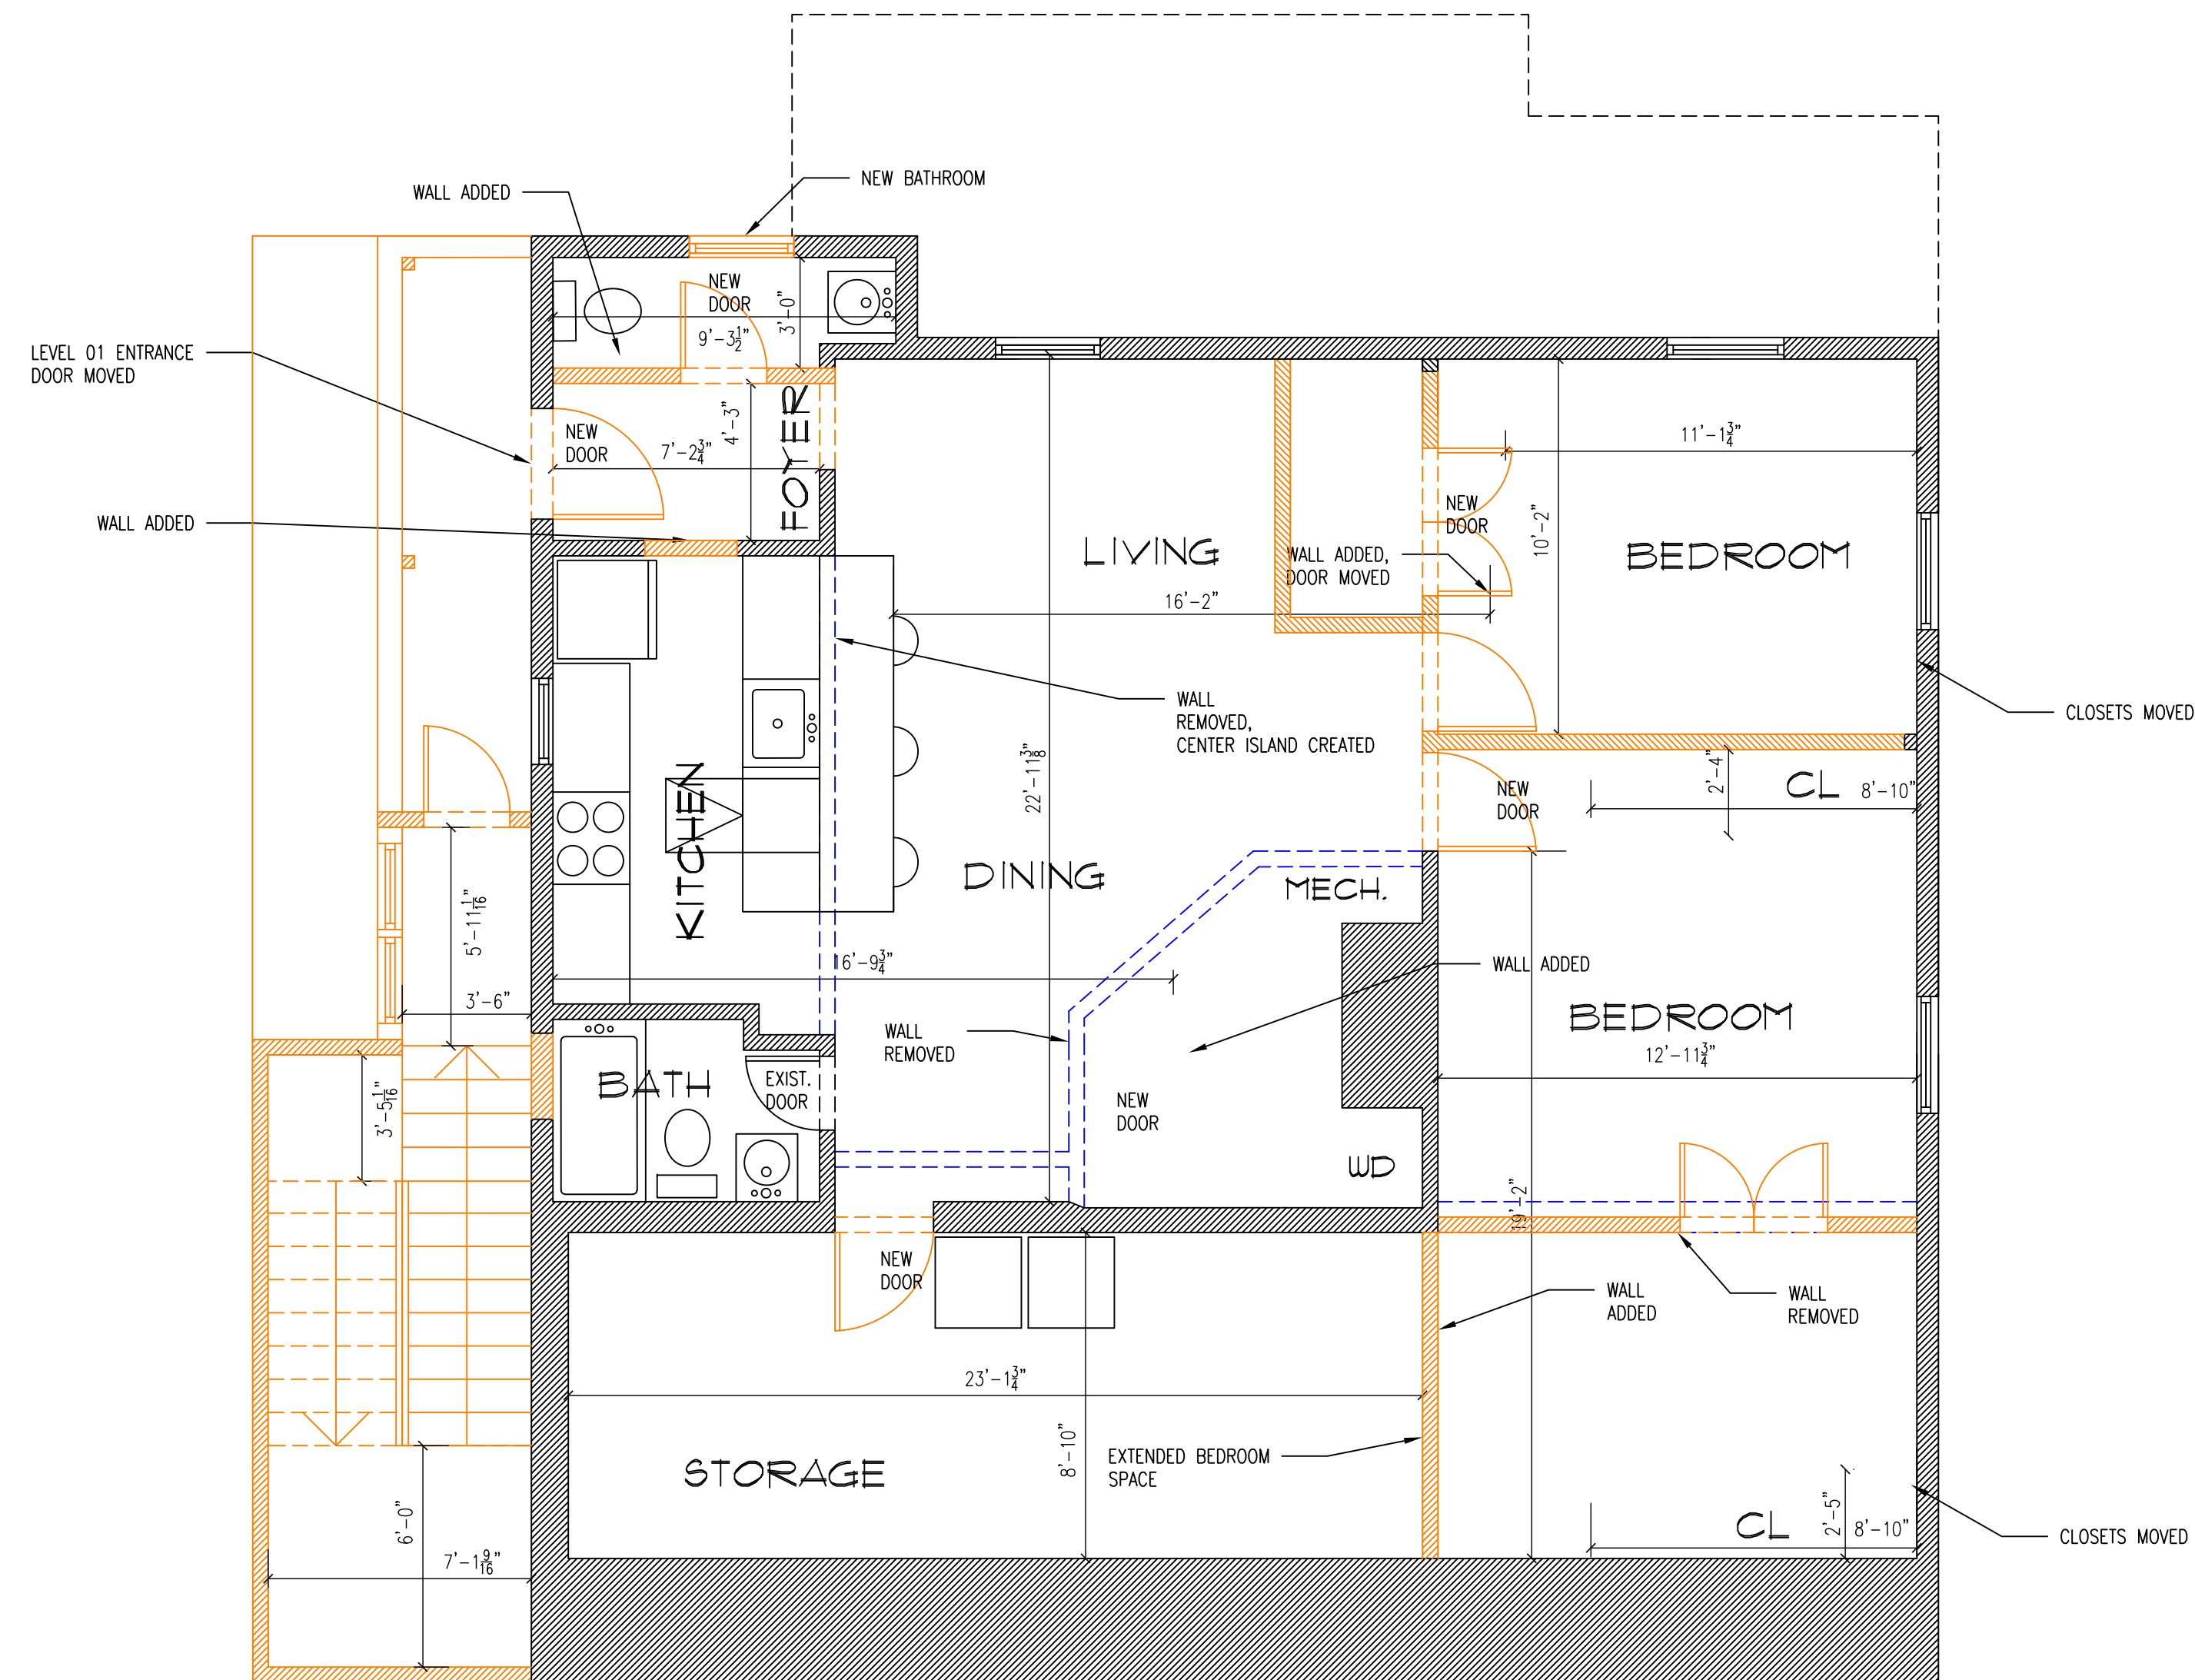

① LEVEL 00 PROPOSED FLOOR PLAN
1/4" = 1'-0"

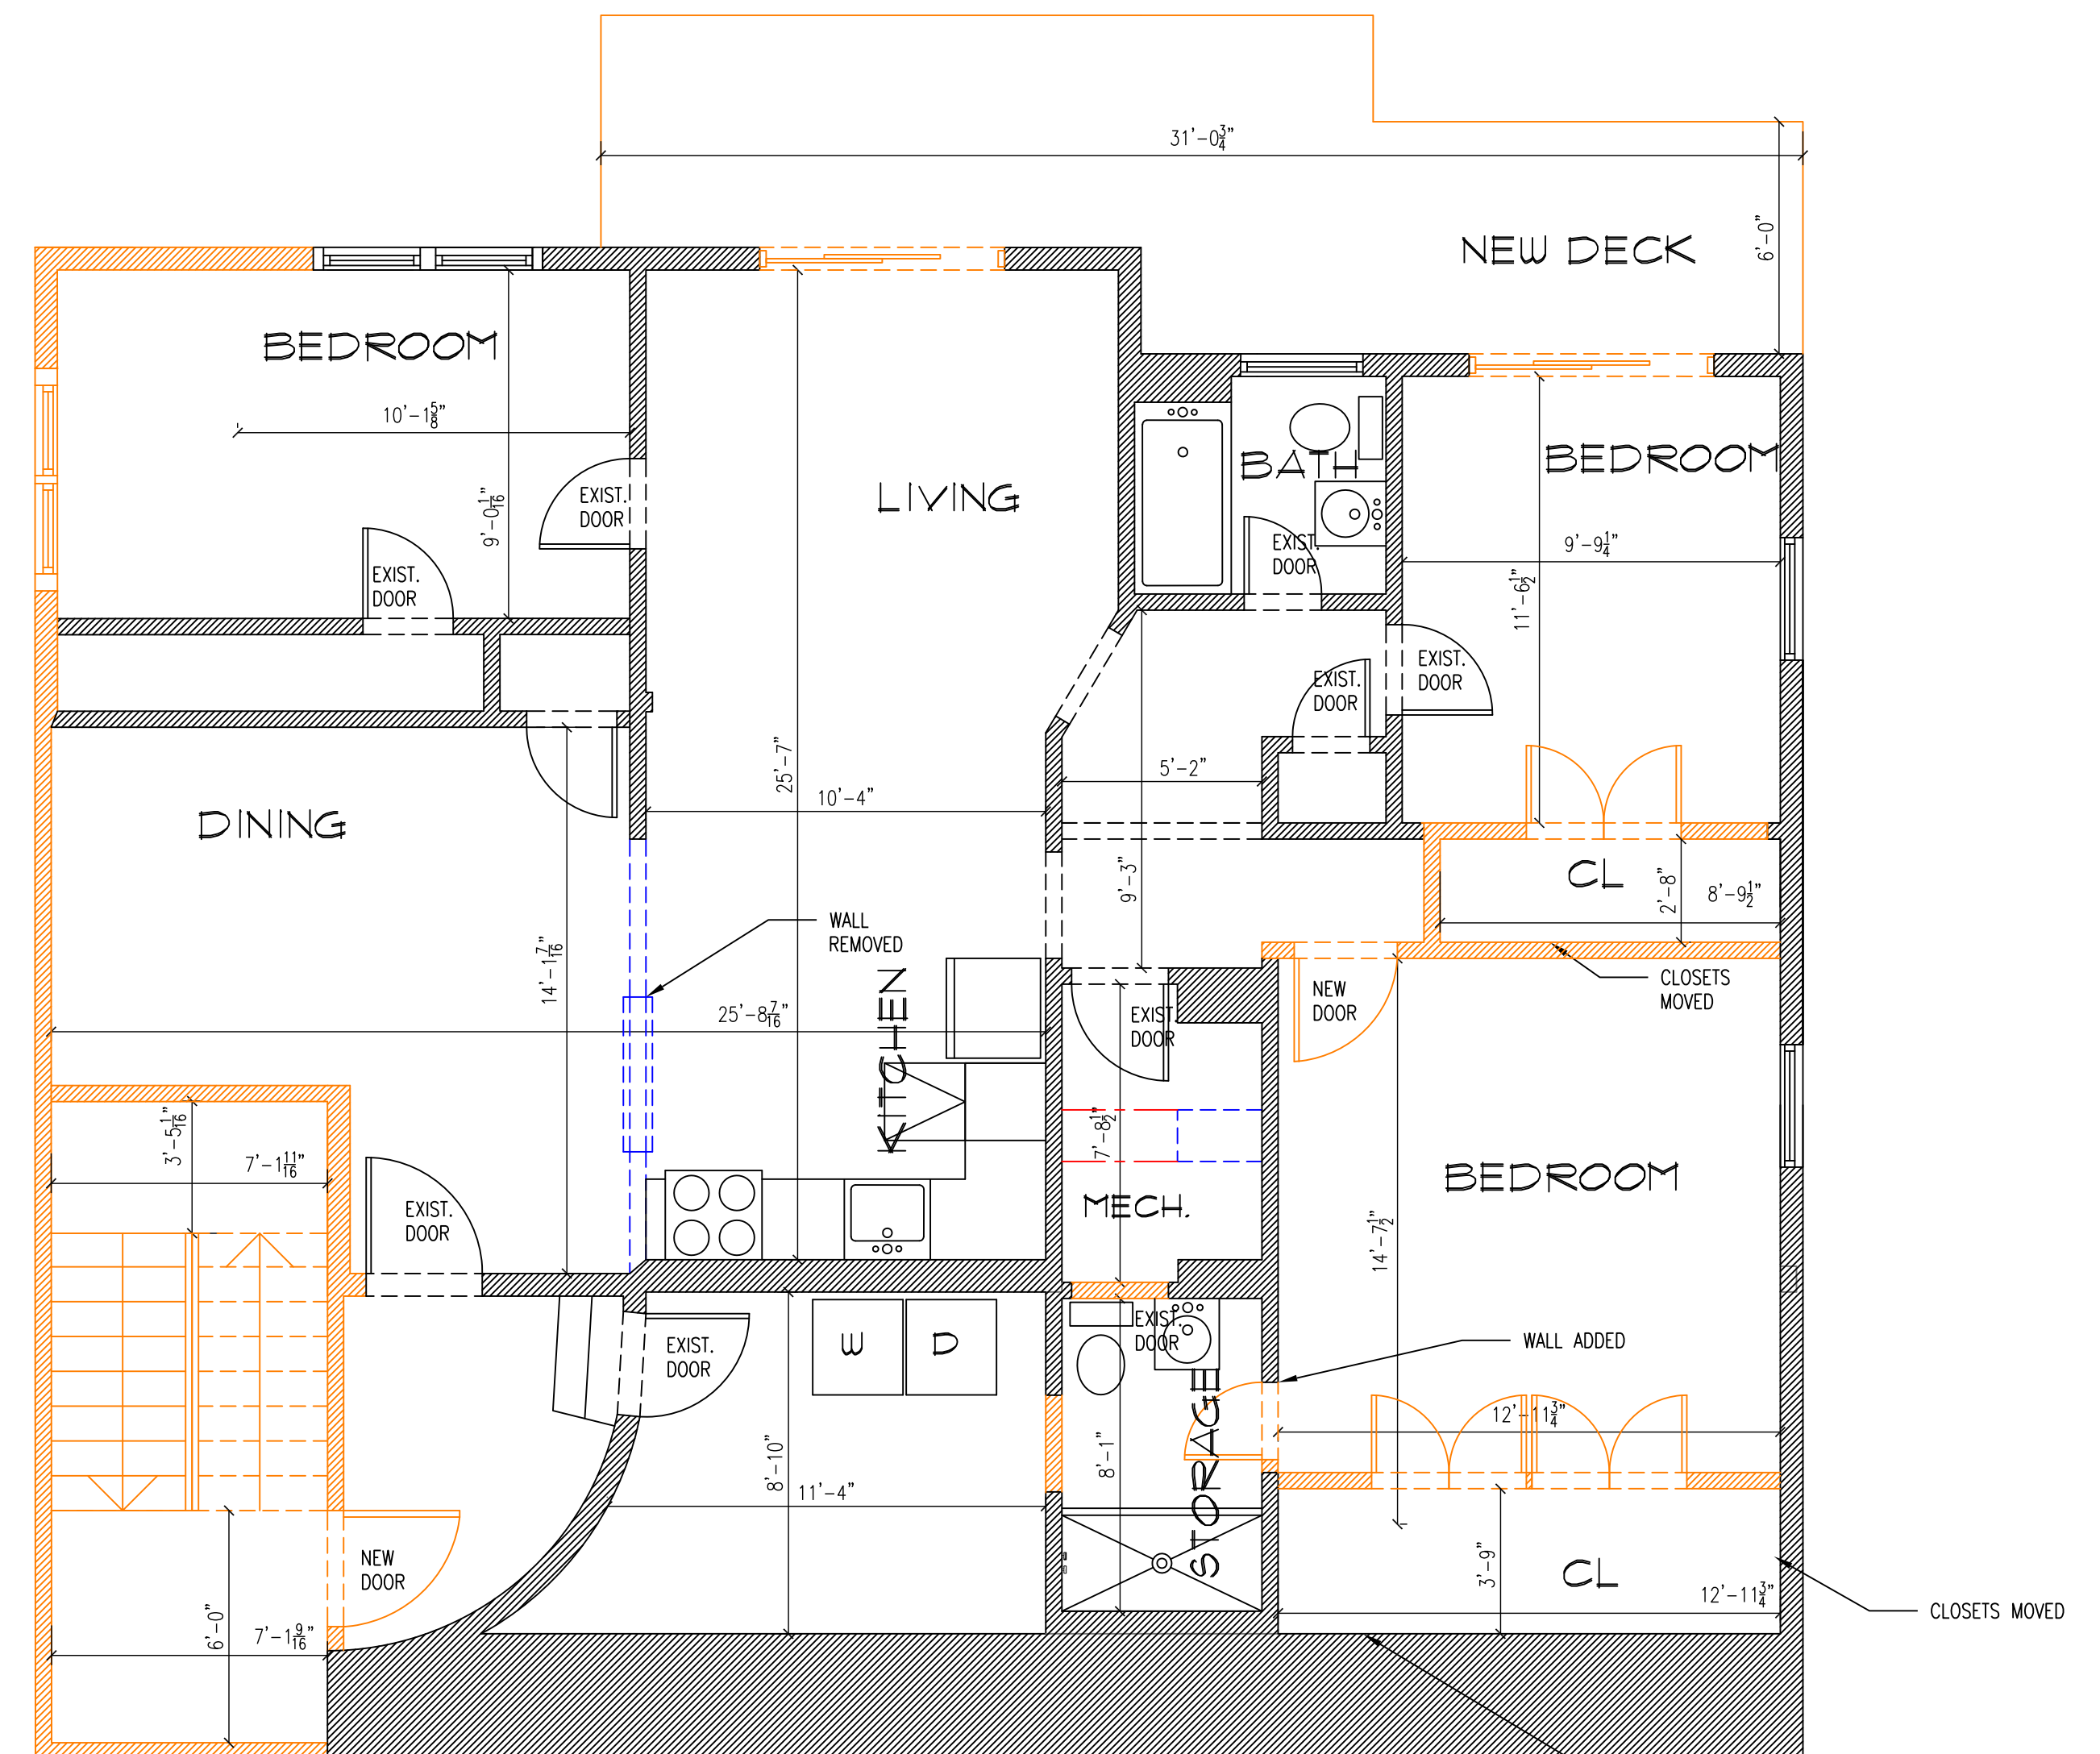


② LEVEL 01 PROPOSED FLOOR PLAN
1/4" = 1'-0"

① LEVEL 03 PROPOSED FLOOR PLAN
1/4" = 1'-0"

This architectural elevation drawing shows a two-story house with a gabled roof. A chimney is located on the roof ridge. The front facade features a central entrance porch with a pediment and a door flanked by sidelights. To the left of the porch is a large window with a decorative lintel. The second story has a large window with a decorative lintel and a smaller window to its right. The roof is covered in shingles, and the walls are finished with horizontal siding. The drawing is a black and white line art representation.

IT IS A VIOLATION OF STATE LAW FOR ANY PERSON, UNLESS ACTING UNDER THE DIRECTION OF A LICENSED ARCHITECT, TO ALTER AN ITEM ON THESE PLANS AND DOCUMENTS IN ANY WAY. PER STATE LAW, IF AN ITEM BEARING THE SEAL OF AN ARCHITECT IS ALTERED, THE ALTERING ARCHITECT SHALL AFFIX TO HIS/HER ITEM THE SEAL AND THE NOTATION "ALTERED BY" FOLLOWED BY HIS/HER SIGNATURE AND THE DATE OF SUCH ALTERATION, AND A SPECIFIC DESCRIPTION OF THE ALTERATION. THIS ARCHITECT DENIES ANY AND ALL RESPONSIBILITY FOR ALTERATIONS OF THESE PLANS AND DOCUMENTS BY OTHERS AND EXPRESSLY DENIES PERMISSION TO OTHERS TO ALTER THESE PLANS AND DOCUMENTS.

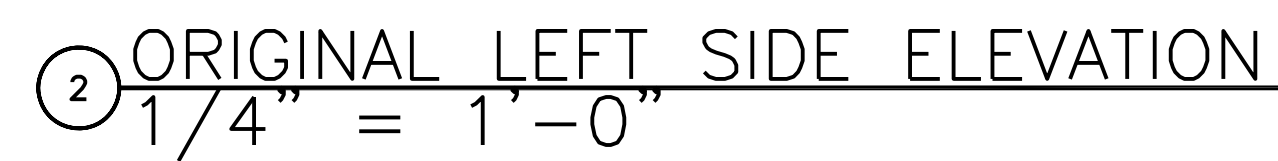

① FRONT ELEVATION
1/4" = 1'-0"



② REAR ELEVATION
1/4" = 1'-0"



① RIGHT SIDE ELEVATION
1/4" = 1'-0"

② LEFT SIDE ELEVATION
1/4" = 1'-0"

ARCHITECTURAL
VISIONS PLLC

A GREENBERG DESIGN GROUP

2 MUSCOOT ROAD NORTH P: 845-628-6613
MAHOPAC NY, 10541 F: 845-628-2807
JOEL.GREENBERG@ARCH-VISIONS.COM

PROJECT:
DEPREZ

PROJECT ADDRESS MAILING ADDRESS
34 Morningside Dr. SAME
Croton-On-Hudson, NY 10520
TAX MAP NO. 79.9-6-33

ELEVATIONS

ISSUANCE
DATE
FOR REVIEW 05/16/2022

SCALE
AS NOTED
DRAWN BY/CHKD BY
JT / -- /JG
PROJECT NO.
03-22-031

A-108