



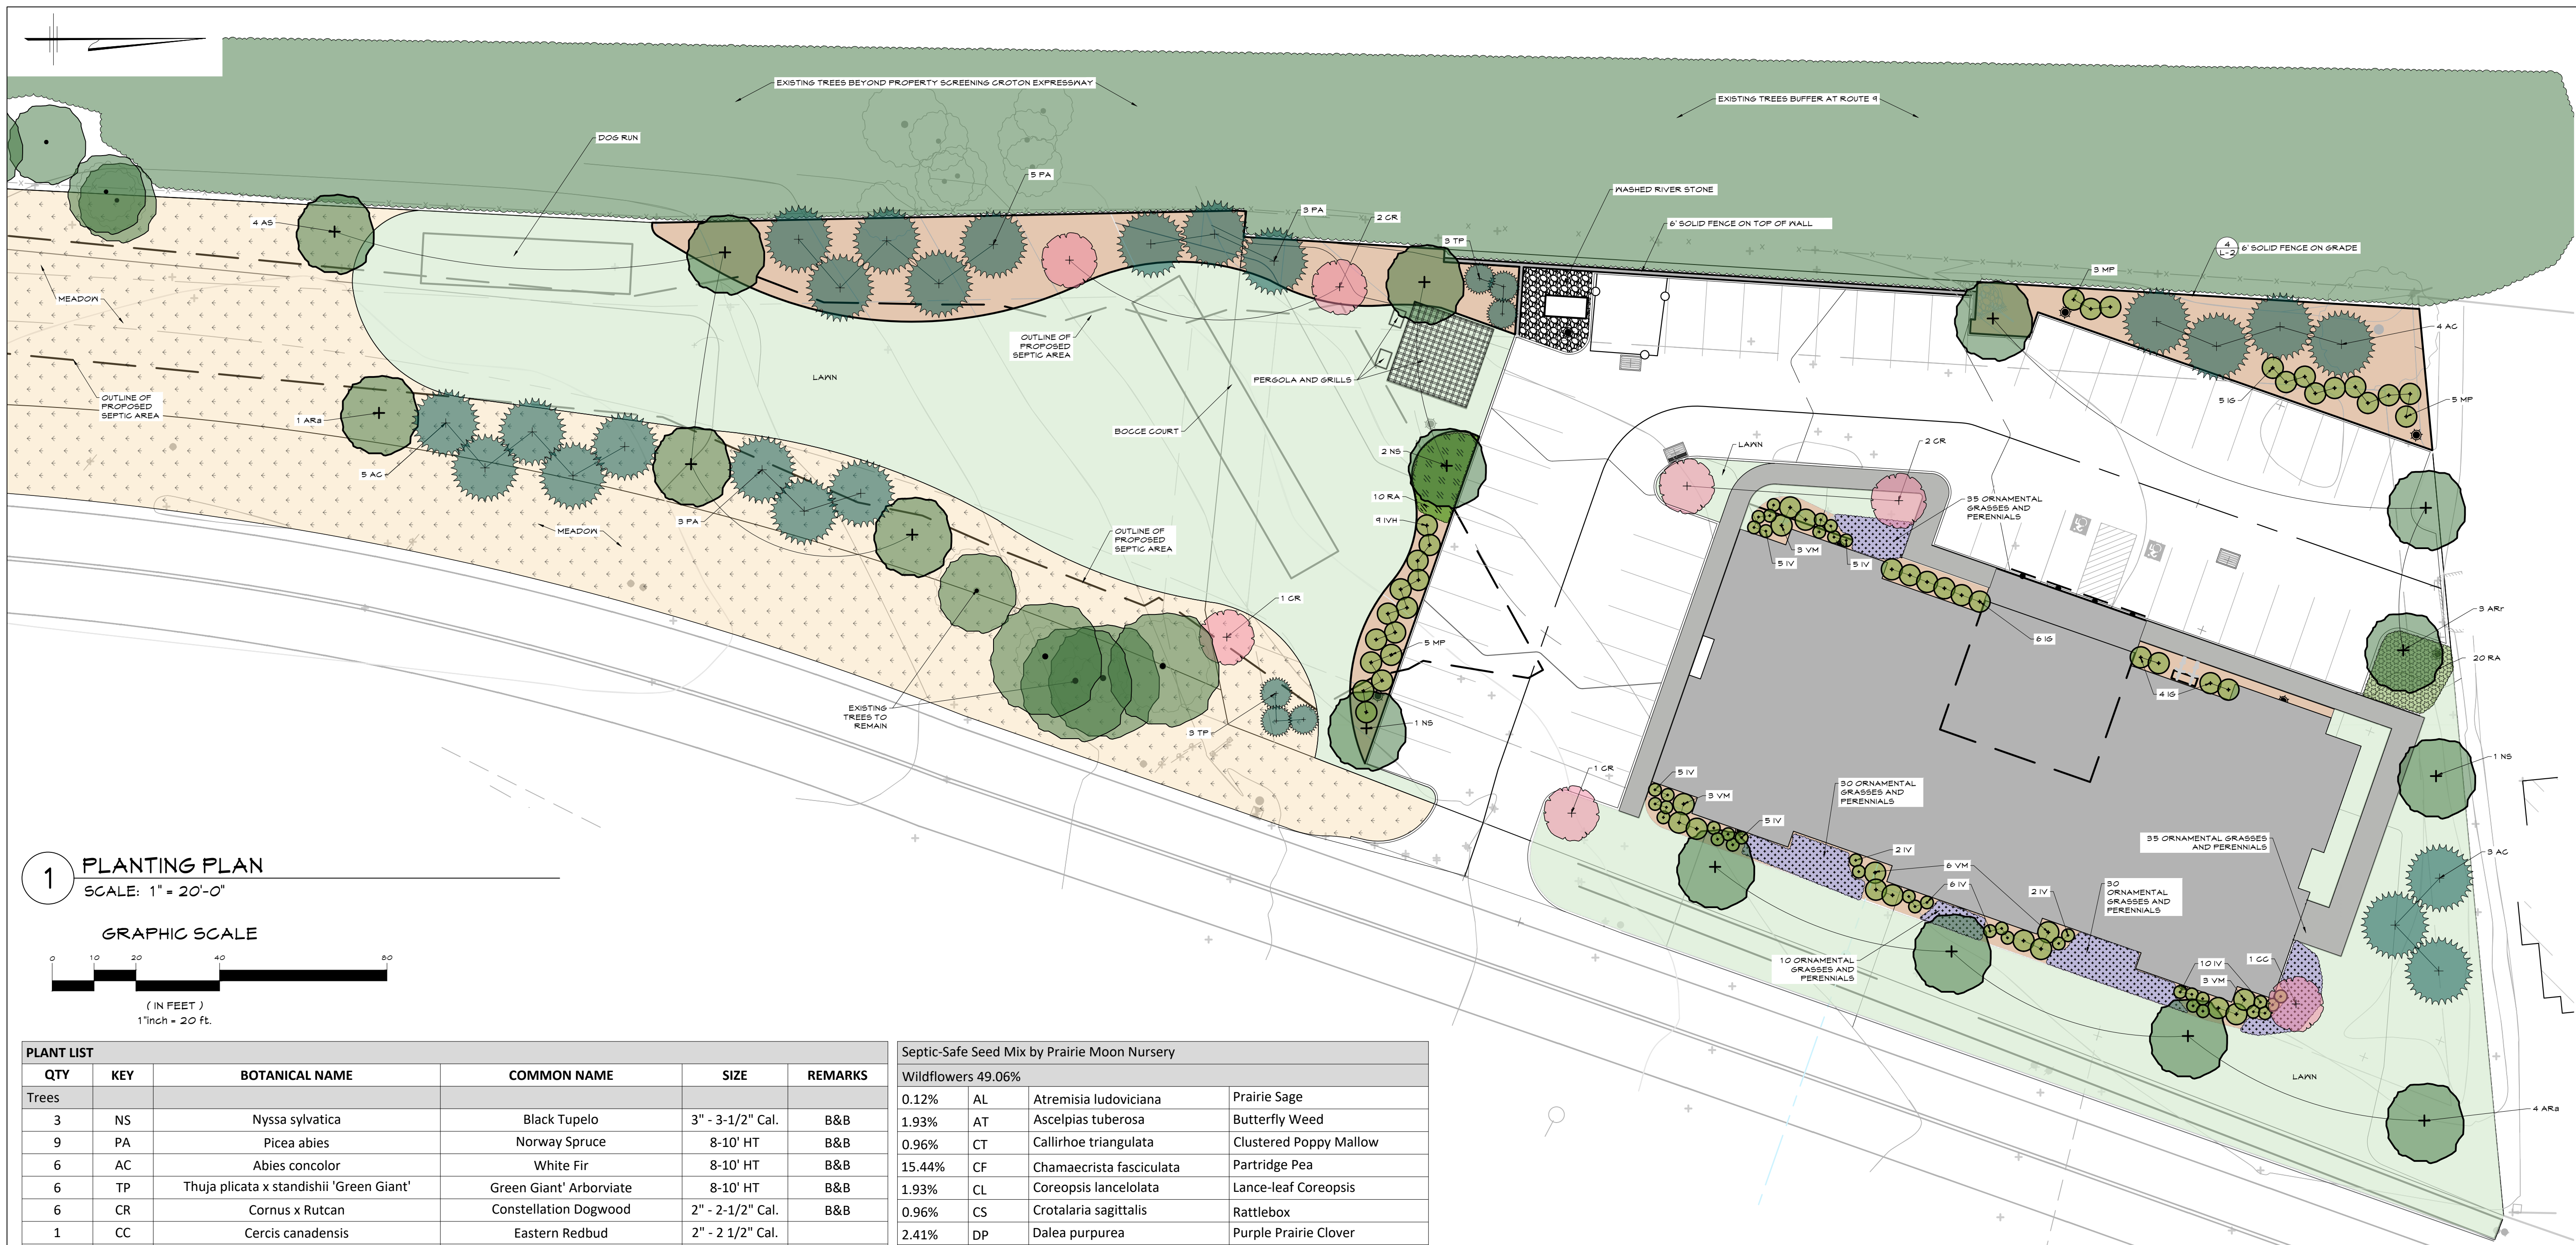


1 PLANTING PLAN
SCALE: 1" = 20'-0"

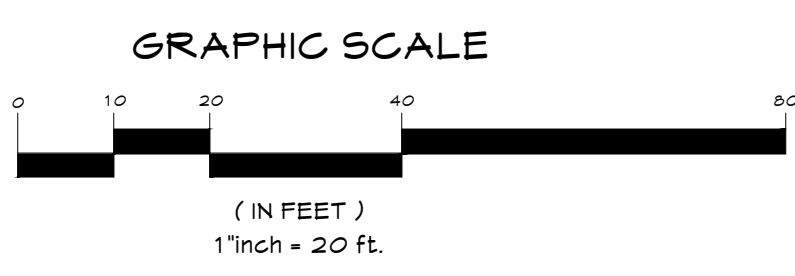

PLANT LIST					
QTY	KEY	BOTANICAL NAME	COMMON NAME	SIZE	REMARKS
Trees					
3	NS	Nyssa sylvatica	Black Tupelo	3" - 3-1/2" Cal.	B&B
9	PA	Picea abies	Norway Spruce	8-10' HT	B&B
6	AC	Abies concolor	White Fir	8-10' HT	B&B
6	TP	Thuja plicata x standishii 'Green Giant'	Green Giant' Arborviate	8-10' HT	B&B
6	CR	Cornus x Rutcan	Constellation Dogwood	2" - 2-1/2" Cal.	B&B
1	CC	Cercis canadensis	Eastern Redbud	2" - 2 1/2" Cal.	
1	QR	Qercus rubra	Red Oak	3" - 3 1/2" Cal.	
4	AS	Acer saccharum	Sugar Maple	3" - 3-1/2" Cal.	B&B
3	Arr	Acer rubrum 'Red Sunset'	Red Sunset Red Maple	3" - 3-1/2" Cal.	B&B
4	ARa	Acer rubrum 'Armstrong'	Armstrong Red Red Maple	3" - 3-1/2" Cal.	B&B
Shrubs					
15	MP	Myrica pennsylvanica	Bayberry	3 1/2' - 4' HT	B&B
15	VM	Viburnum plicatum f. tomentosum 'Mariesii'	Doublefile Viburnum	3 1/2' - 4' HT	B&B
40	IV	Itea virginica	Virginia Sweetpire	3'-3 1/2' HT	B&B
30	RA	Rhus aromatica 'Gro-Low'	Gro-Low Fragrant Sumac	3-3 1/2' HT	B&B
9	IVH	Ilex verticillata 'Heavy Berry'	Heavy Berry Winterberry	3-3 1/2' HT	B&B
15	IG	Ilex glabra 'Shamrock'	Inkberry Holly	3-3 1/2' HT	B&B
Ornamental Grasses and Perennials - OGP					
140	PV	Panicum virgatum 'Heavy Metal'	Switck Grass 'Heavy Metal'	1 gal.	Container
	RH	Rudbeckia hirta	Black Eyed Susan	1 gal.	Container
	ED	Eupatorium dubium 'Little Joe'	Joe Pye Weed 'Little Joe'	1 gal.	Container
	AT	Asclepias tuberosa	Butterfly Weed	1 gal.	Container
	EV	Echinacea var.	Coneflower	1 gal.	Container

Septic-Safe Seed Mix by Prairie Moon Nursery		
Wildflowers 49.06%		
0.12%	AL	Atemisia ludoviciana
1.93%	AT	Asclepias tuberosa
0.96%	CT	Callirhoe triangulata
15.44%	CF	Chamaecrista fasciculata
1.93%	CL	Coreopsis lanceolata
0.96%	CS	Crotalaria sagittalis
2.41%	DP	Dalea purpurea
1.93%	EP	Echinacea pallida
0.48%	EC	Euphorbia corollata
0.96%	HO	Helianthus occidentalis
2.41%	LP	Lupinus perennis
0.96%	MP	Monarda punctata
0.48%	OR	Oenothera rhombipetala
3.86%	PG	Penstemon grandiflorus
3.38%	RH	Rubbeckia hirta
0.12%	SN	Solidago nemoralis
1.06%	SO	Symphyotrichum oolentagiense
1.69%	SS	Symphyotrichum sericeum
2.17%	TB	Tephrosia virginiana
2.89%	TO	Tradescantia ohiensis
1.93%	VS	Verbena stricta
96.00%	ZA	Zizia aptera
Grasses, Sedges and Rushes 50.94%		
21.61%	BC	Bouteloua curtipendula
3.86%	CB	Carex brevior
96.00%	CM	Carex muehlenbergii
24.00%	ES	Eragrostis spectabilis
72.00%	JT	Juncus tenuis
1.93%	KM	Koeleria macrantha
21.61%	SS	Schizachyrium scoparium

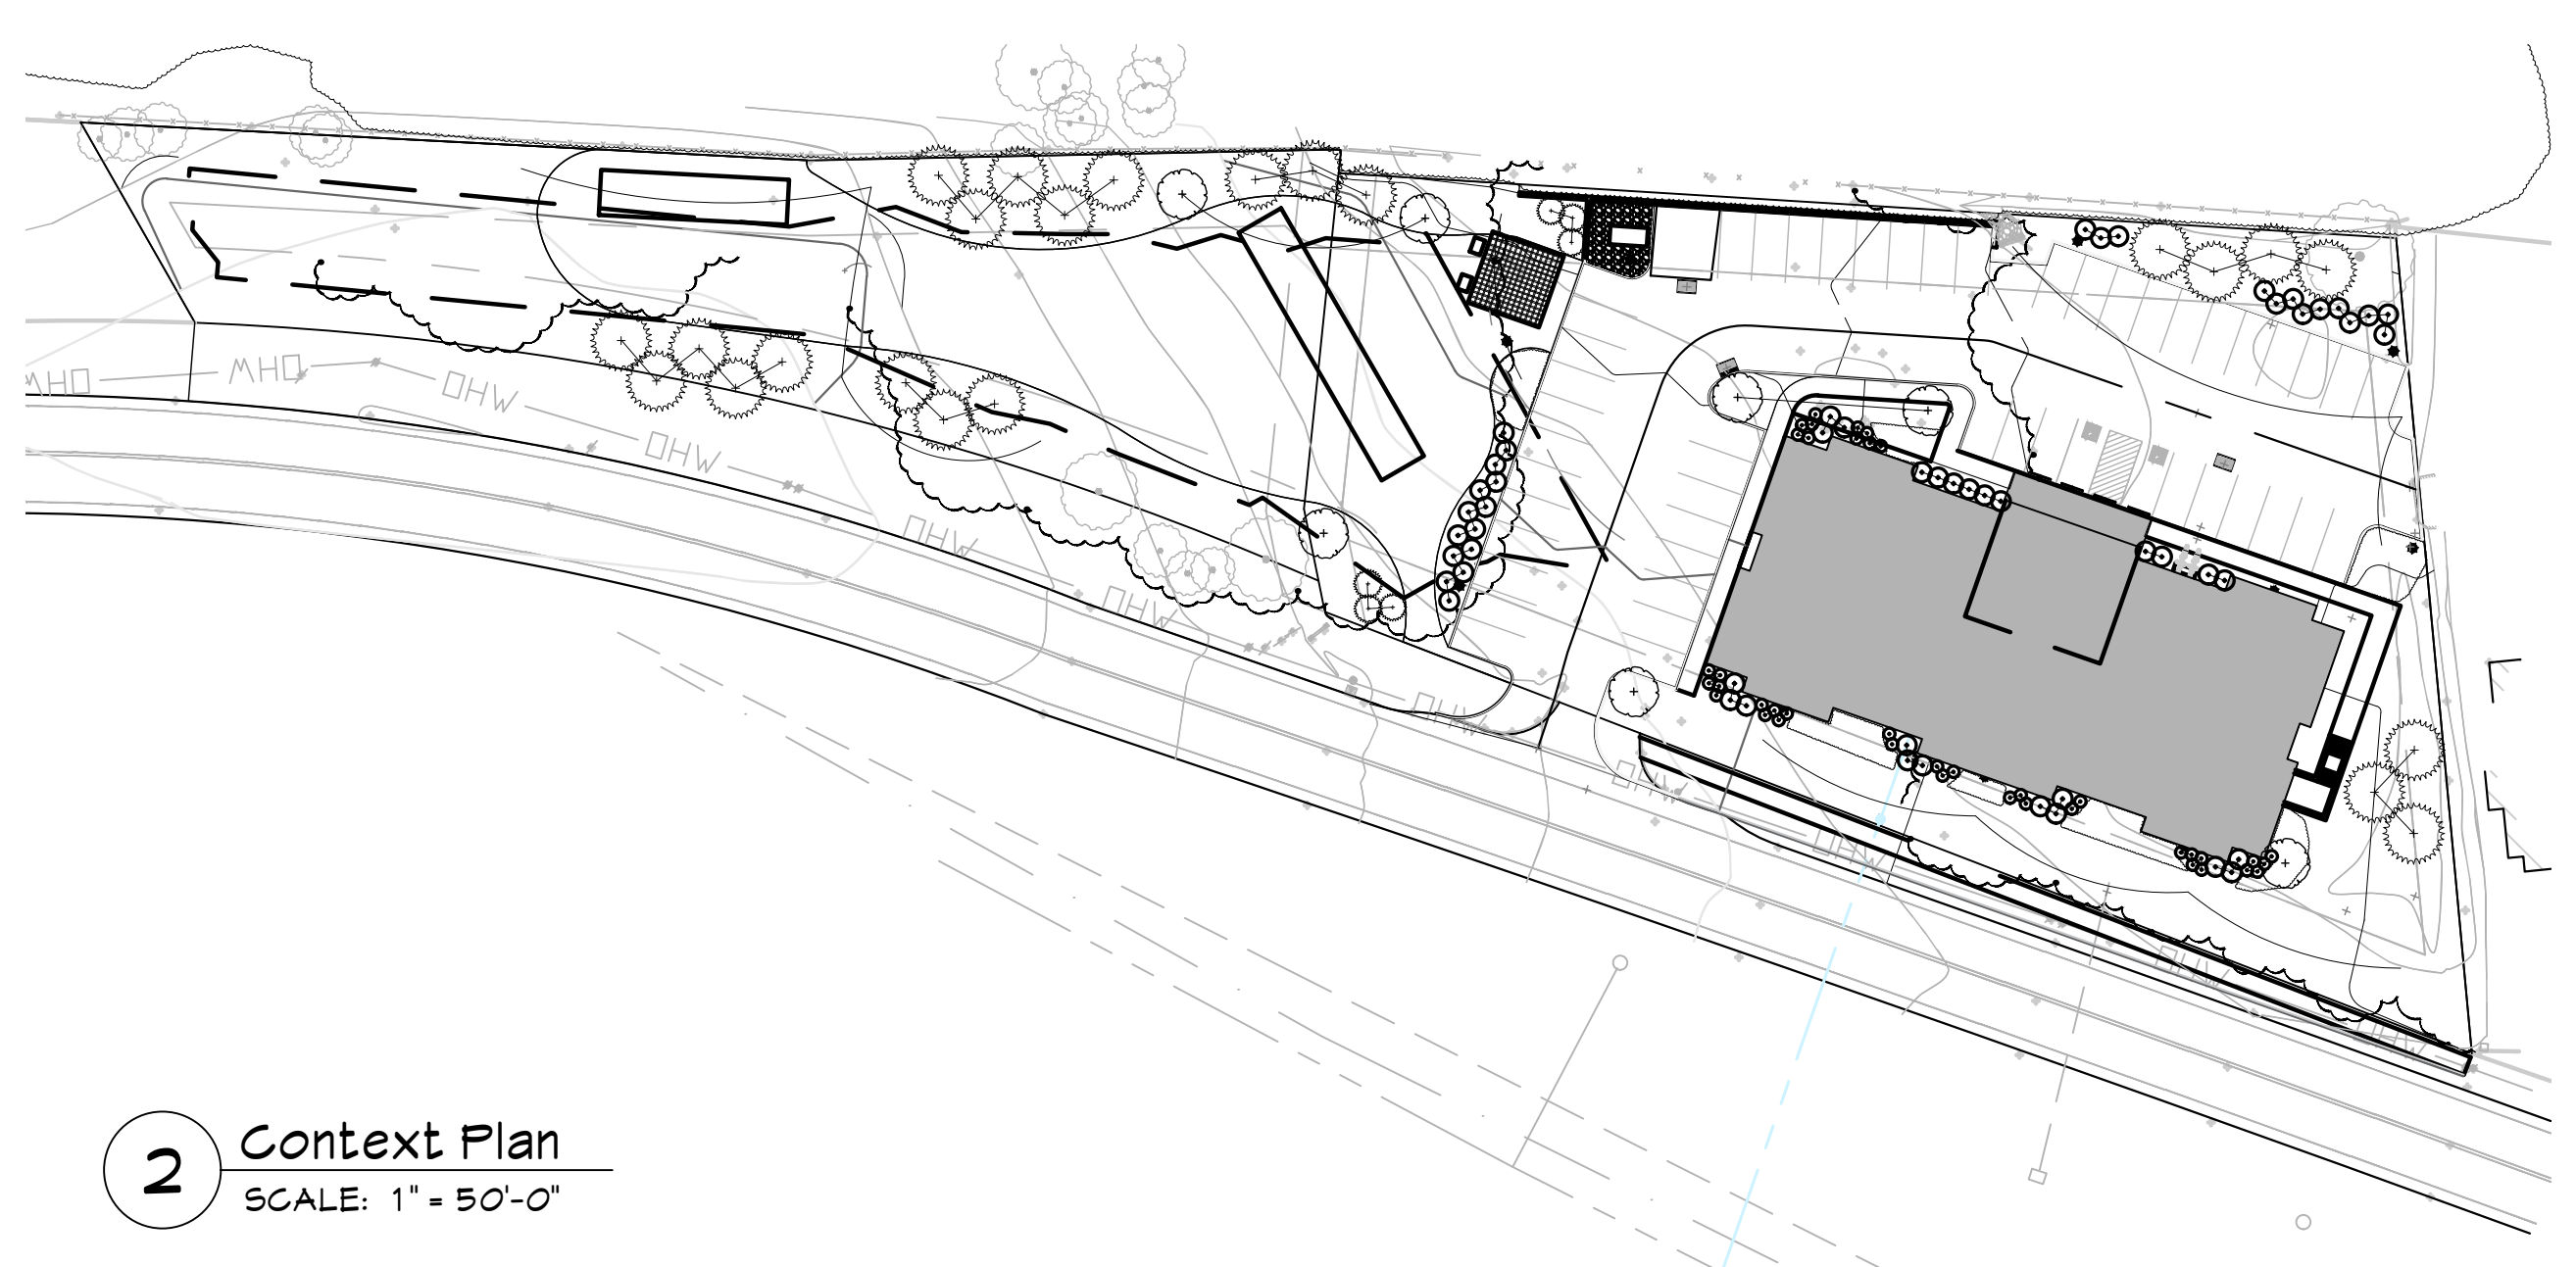

2 Context Plan
SCALE: 1" = 50'-0"

General Notes

Project Name
1380 Albany Post Road
Croton on Hudson, NY

Drawing Title
Planting Plan



Scale
AS SHOWN

Date
September 2, 2022

Drawn By
ST

Checked By
RPQ


Sheet No.
L-1

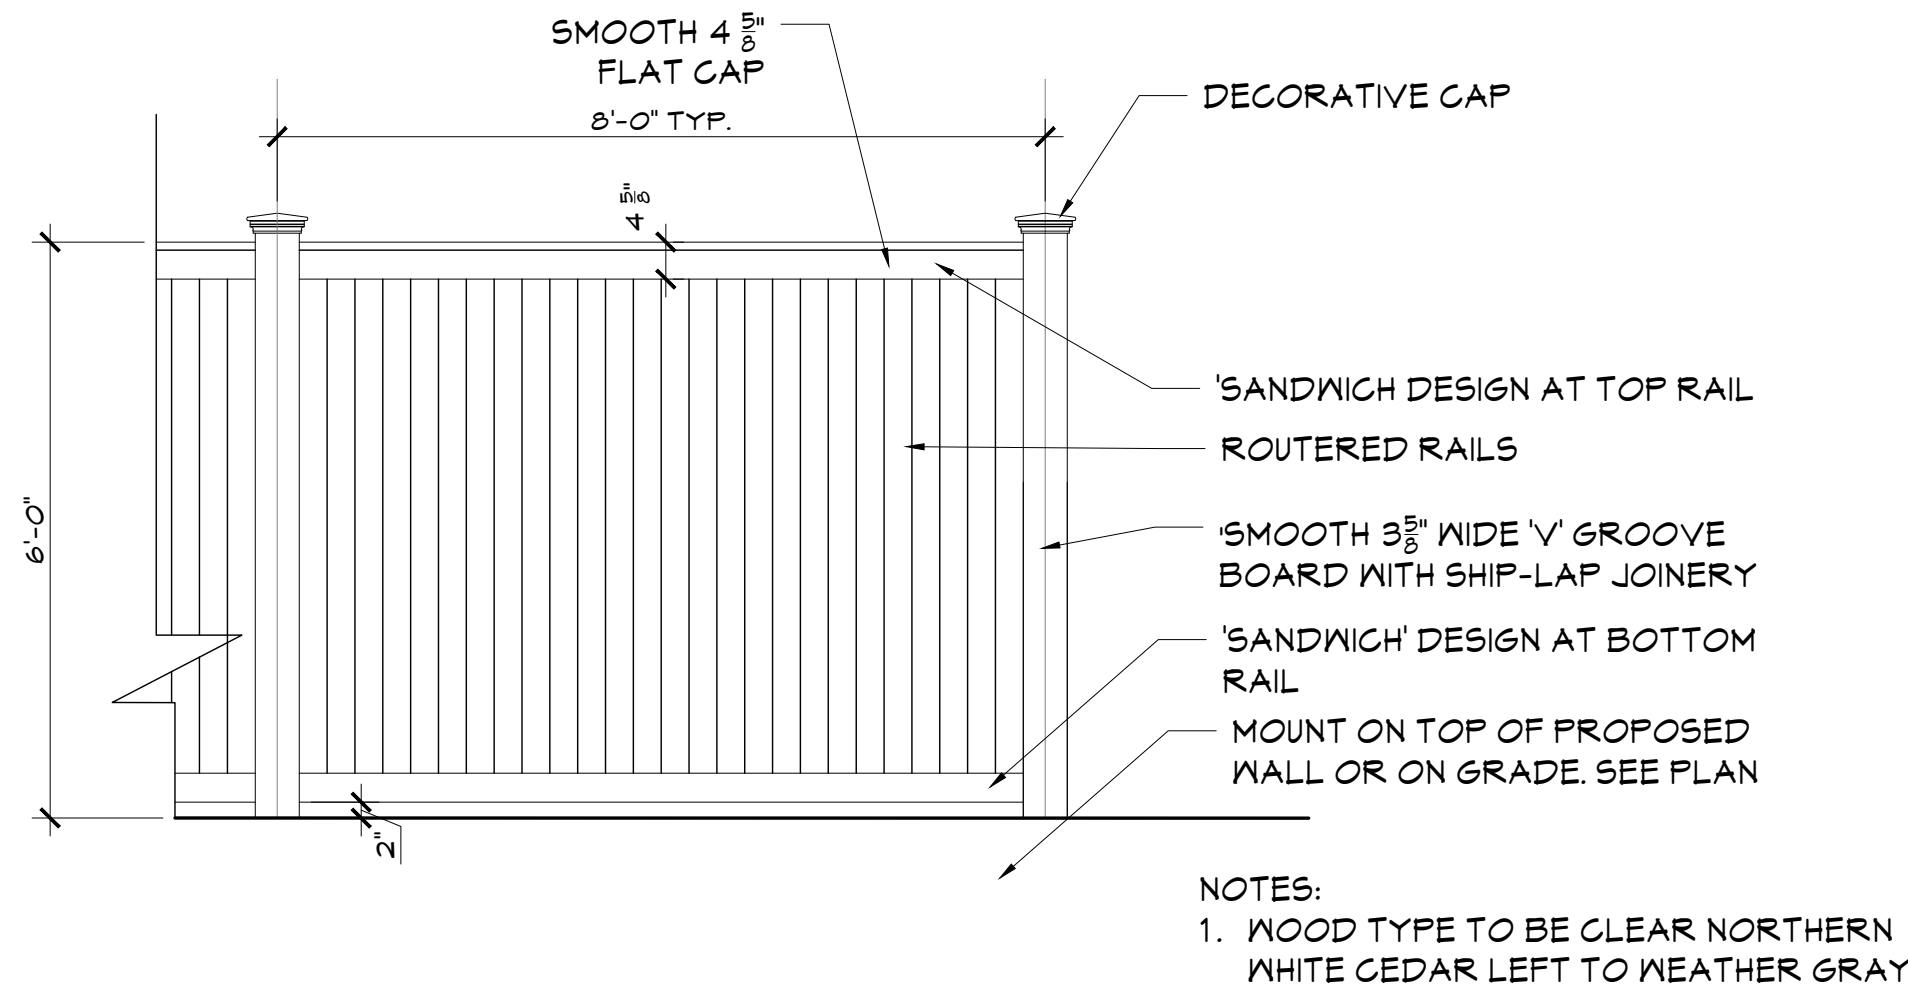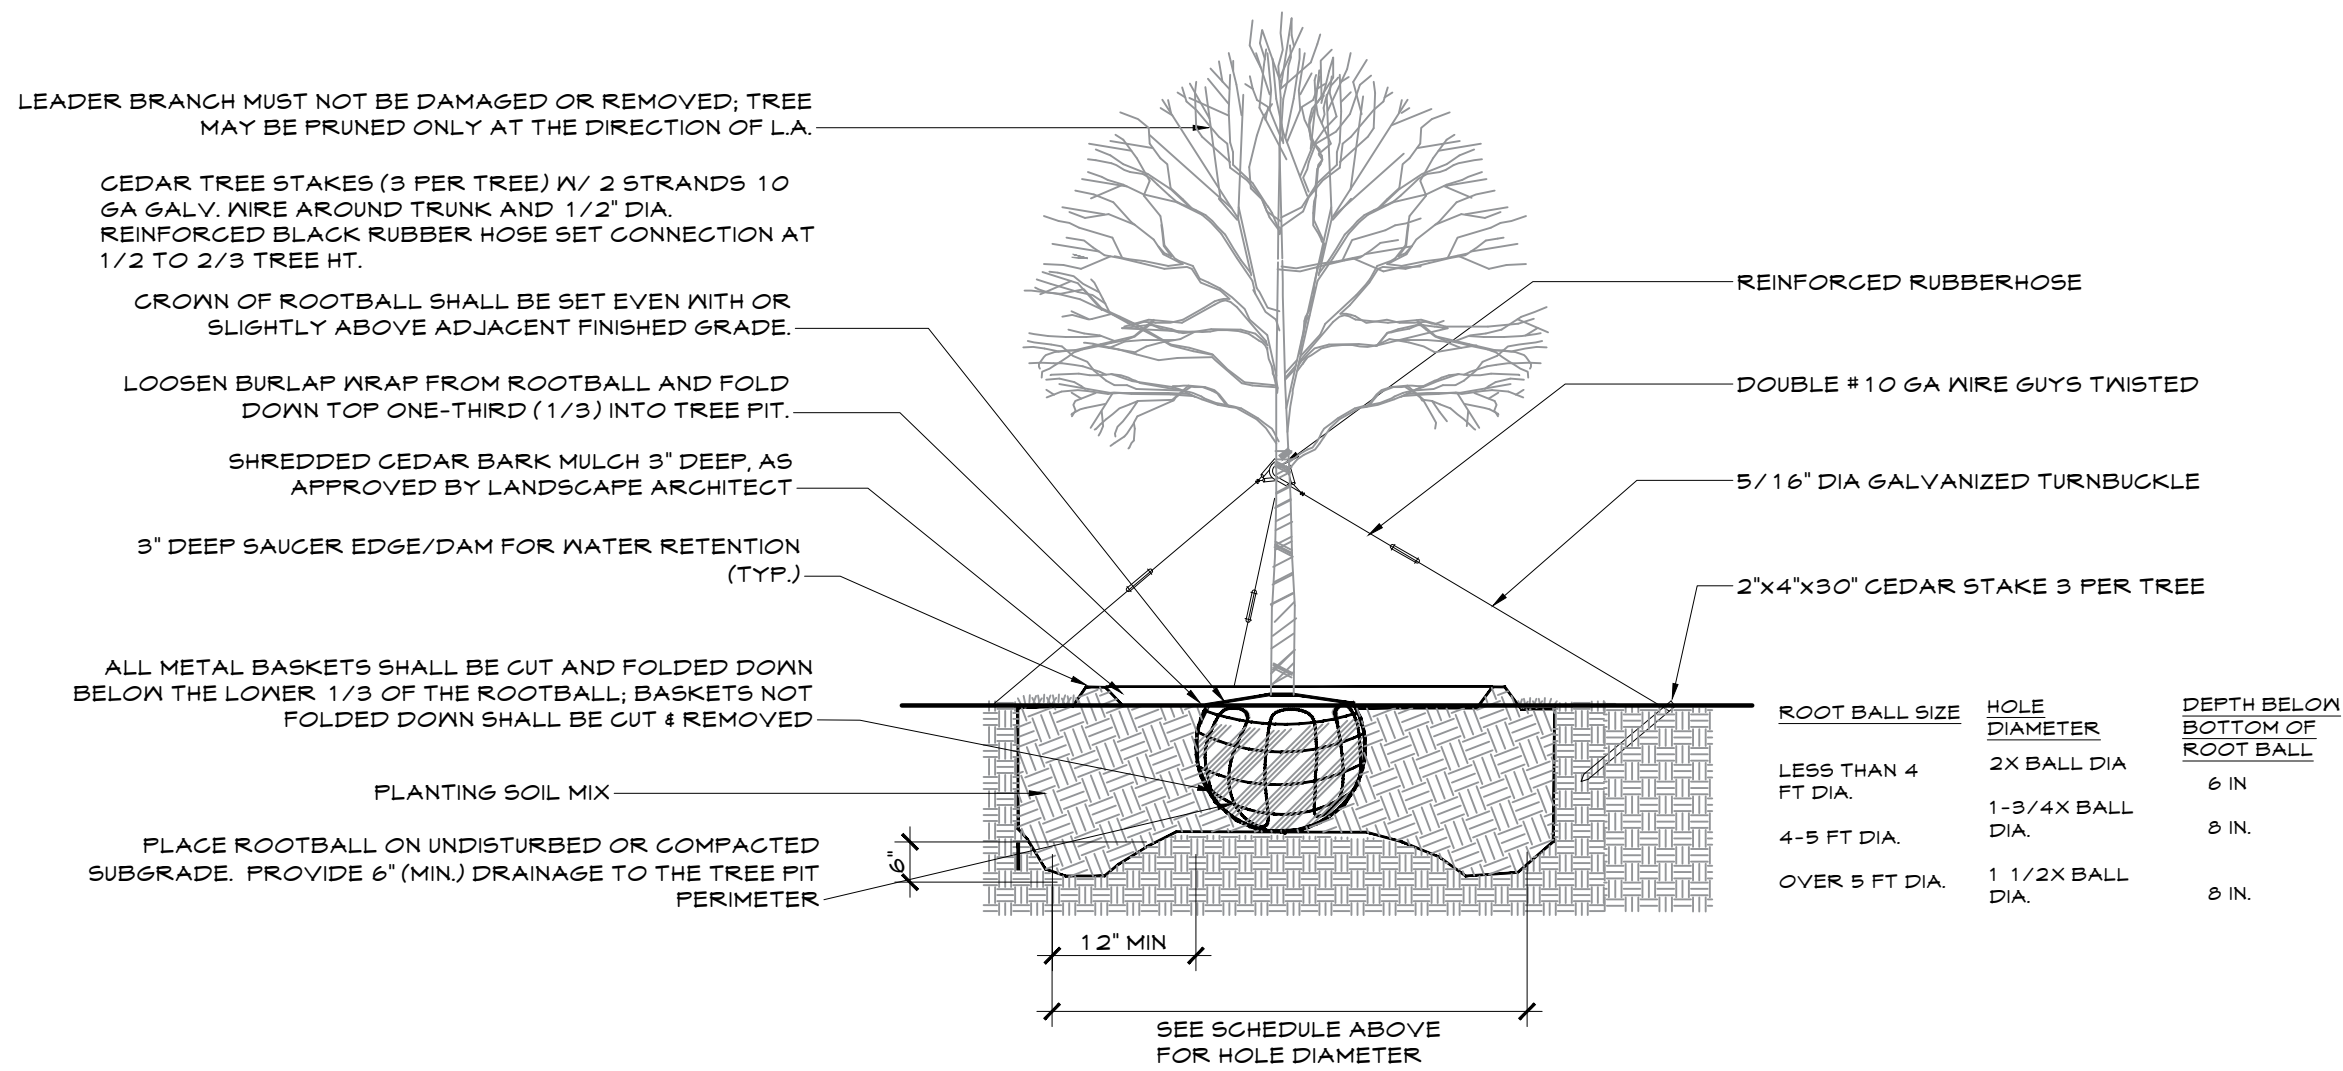

- PLANTING NOTES:
1. PROTECT ALL EXISTING VEGETATION TON THAT IS NOTED ON THE PLANS TO REMAIN FROM DAMAGE DURING CONSTRUCTION.
 2. USE EXTREME CAUTION TO PROTECT UTILITIES
 3. IT IS THE INTENT OF THIS CONTRACT TO AVOID ANY DISTURBANCE TO EXISTING VEGETATION ON THE SITE AND ALONG THE PROPERTY LINE OTHER THAN THOSE SPECIFICALLY DESIGNATED FOR REMOVAL. . ADJUSTMENTS SHALL BE MADE IN THE FIELD AT THE DIRECTION OF THE LANDSCAPE ARCHITECT.
 4. ALL PLANT MATERIAL SHALL BE NURSERY GROWN UNLESS OTHERWISE NOTED.
 5. PROVIDE QUALITY, SIZE, GENUS, SPECIES, AND VARIETY OF TREES AND SHRUBS INDICATED, COMPLYING WITH APPLICABLE REQUIREMENTS OF ANSI Z60.1 "AMERICAN STANDARD FOR NURSERY STOCK.
 6. THE CONTRACTOR SHALL FAMILIARIZE THEMSELVES WITH THE LOCATION OF THE MECHANICAL EQUIPMENT AND UTILITIES EXISTING OF PROPOSED IN THE AREA TO BE PLANTED AND SHALL, WHERE NECESSARY, RELOCATE PLANTS AT THE DIRECTION OF THE LANDSCAPE ARCHITECT.
 7. QUANTITIES GIVEN IN THE PLANT LIST ARE FOR REFERENCE ONLY. THE CONTRACTOR SHALL VERIFY ALL QUANTITIES SHOWN ON THE LIST AND SHALL BE RESPONSIBLE FOR FURNISHING ALL MATERIALS REQUIRED TO COMPLETE THE PLANS.
 8. THE CONTRACTOR SHALL VERIFY ALL GRADES, DIMENSIONS, AND EXISTING CONDITIONS AND REPORT ANY DISCREPANCIES TO THE LANDSCAPE ARCHITECT.
 9. LOCATIONS OF NEW PLANTS SHALL BE STAKED BY THE CONTRACTOR AND APPROVED BY THE LANDSCAPE ARCHITECT BEFORE PROCEEDING WITH THE WORK.
 10. ALL PLANTS SHALL BE SUBJECT TO THE LANDSCAPE ARCHITECT'S INSPECTION AND APPROVAL AT THE NURSERY AND AT THE SITE BEFORE ANY PLANTING WORK IS BEGUN.
 11. ALL BEDS AND TREE SAUCERS AND OTHER AREAS NOTED SHALL RECEIVE 3 INCH (MINIMUM) OF APPROVED MULCH (SHREDDED CEDAR).
 12. CONTRACTOR SHALL GUARANTEE ALL PLANT MATERIAL FOR ONE YEAR FROM TIME OF LANDSCAPE ARCHITECT FINAL WRITTEN APPROVAL..
 13. CONTRACTOR TO COORDINATE PLANTING, SEEDING, AND TREE WORK WITH OTHER TRADES.
 14. CONTRACTOR RESPONSIBLE FOR OBTAINING ALL PERMITS WHERE REQUIRED.
 15. CONTRACTOR RESPONSIBLE FOR RESTORING ALL AREAS DISTURBED DUE TO PLANTING OPERATIONS.
 16. TOP SOIL MIX SHALL INCLUDE:
 - +3 PARTS SCREENED TOPSOIL
 - +1 PART SAND
 - +1 PART HUMMUS
 - +5 LBS. SUPERPHOSPHATE PER CU. YD. OF MIX

1 DECIDUOUS TREE PLANTING

SCALE: 1/2" = 1'-0"

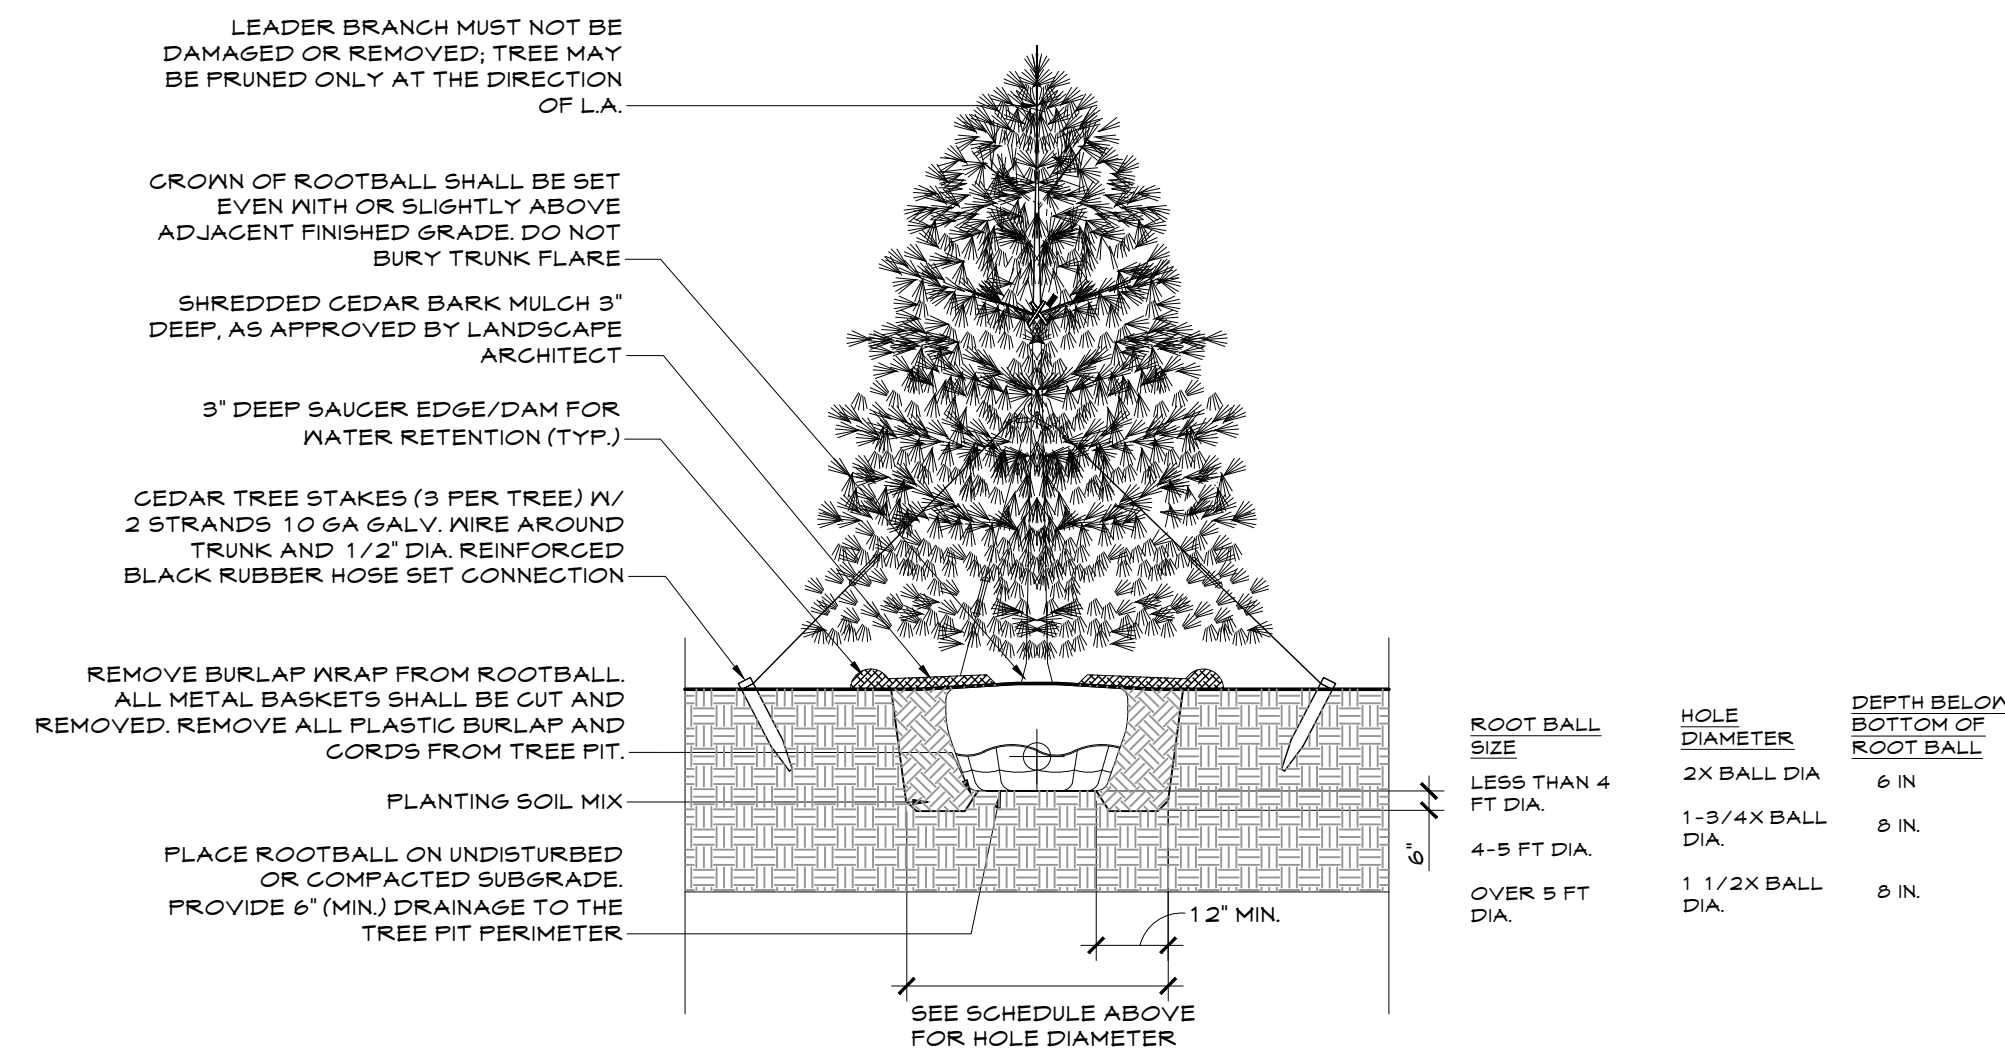


4 SOLID 6' FENCE

SCALE: 1/2" = 1'-0"

2 EVERGREEN TREE PLANTING

SCALE: 3/8" = 1'-0"

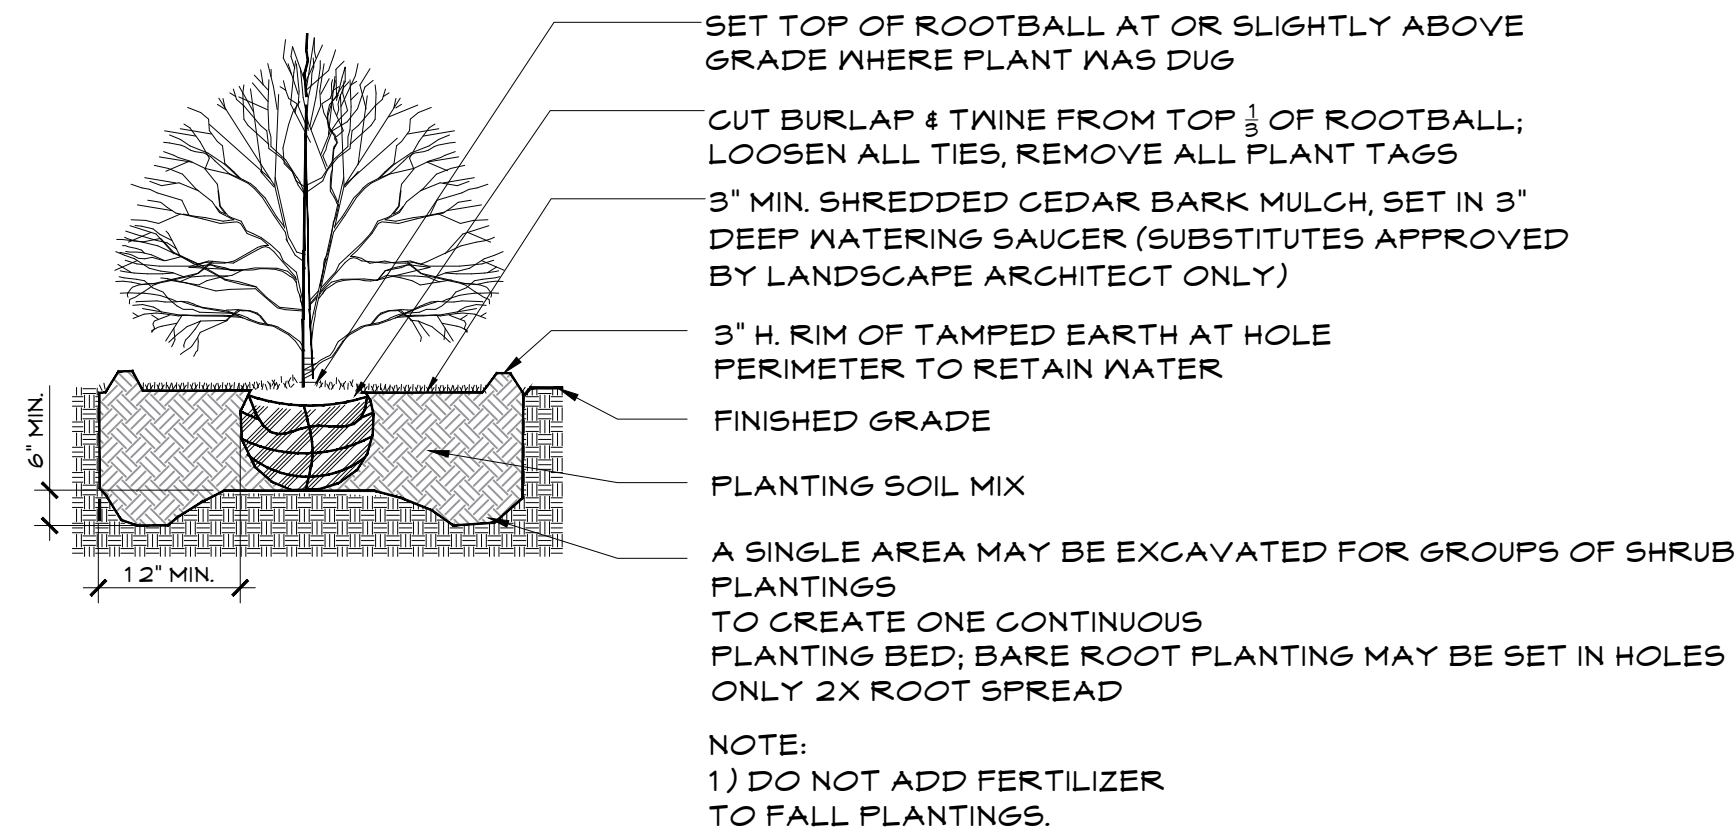

3 SHRUB PLANTING

SCALE: 3/8" = 1'-0"

General Notes



No.	Revision/Issue	Date
-----	----------------	------

IQ

Imbiano -Guigley
Landscape Architects

31 Mamaroneck Ave
White Plains, New York 10601
admin@iglandarch.com
(914) 282-0200

Project Name

1380 Albany Post Road
Croton on Hudson, NY

Drawing Title

Planting Plan

Scale
AS SHOWN

Date
September 2, 2022

Drawn By
ST

Checked By
RPQ

Sheet No.

L-2