




Maple Commons | Proposed Signage
December 8, 2023

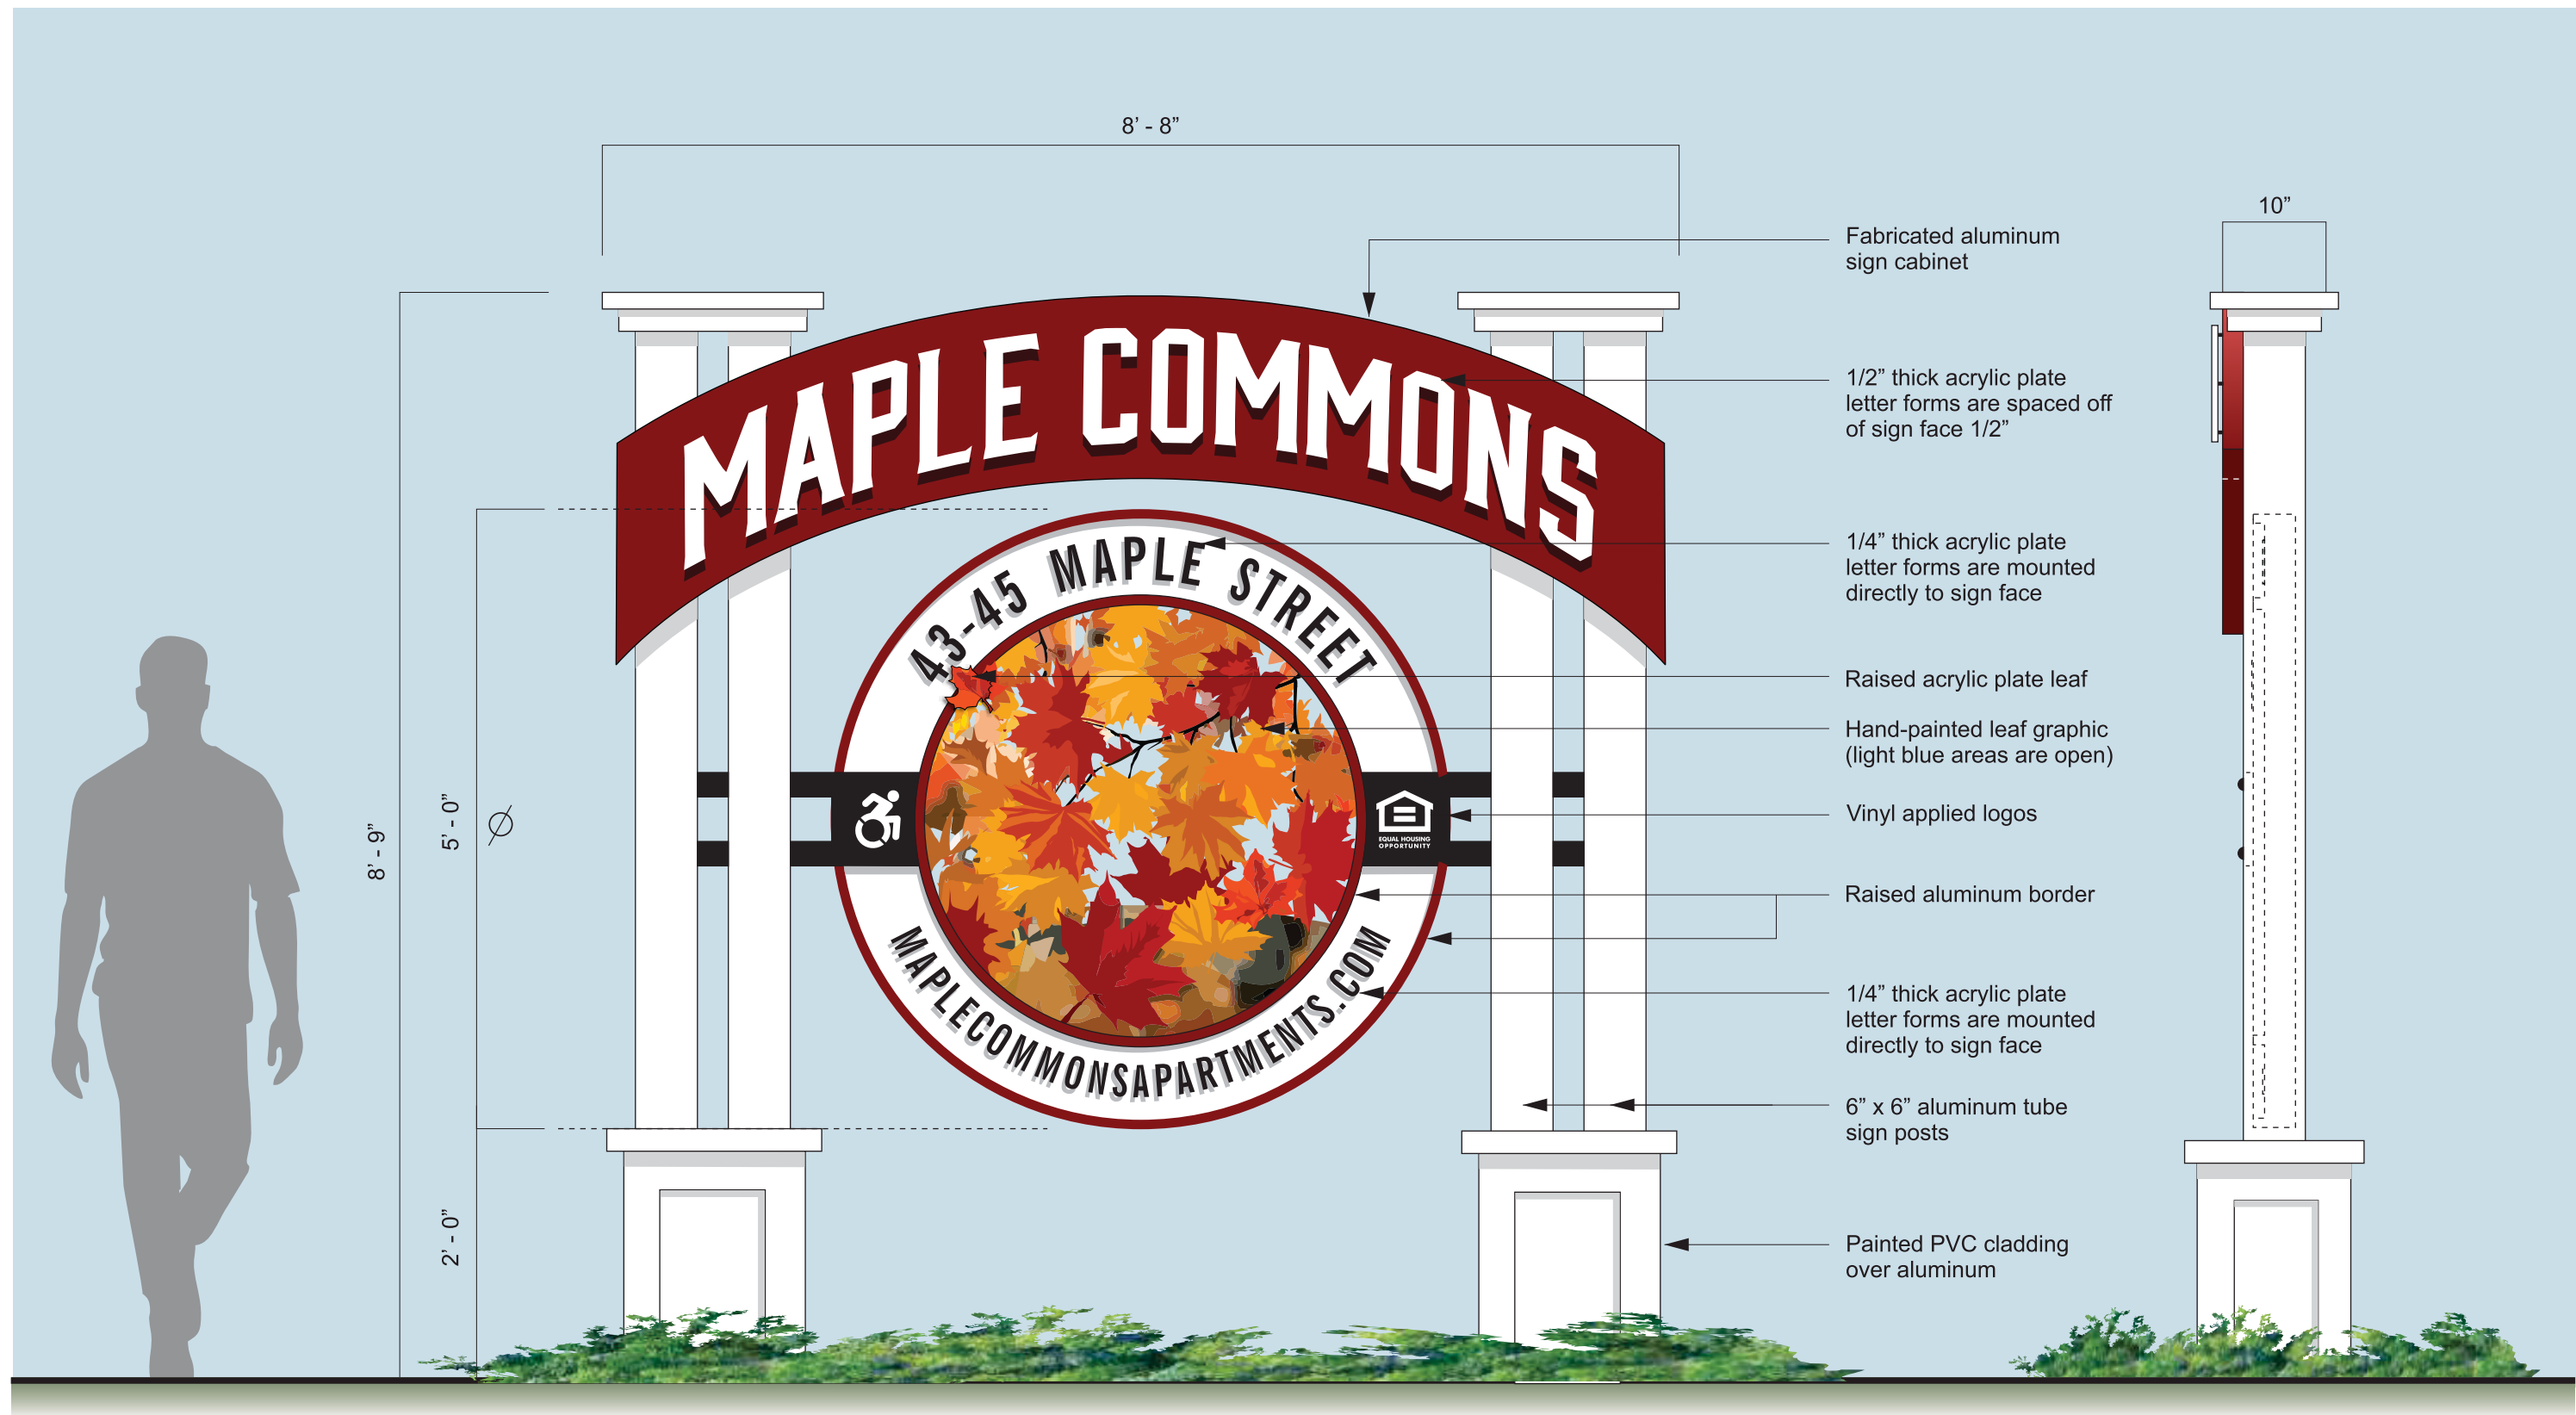

Elevation view of proposed S/F sign

End view



27 Britton Drive, Bloomfield, CT 06002 | 860-242-0031 | 800-466-4278 | artfxsigns.com
 These plans are copyrighted by ARTfx. Unless purchased, they are the exclusive property of ARTfx. They are submitted to you confidentially, and strictly for your consideration in purchasing the illustrated product(s) from ARTfx. Unauthorized distribution or exhibition of these plans beyond your company is against the law. If you would like to obtain legal ownership of these plans, you may purchase a copyright release from ARTfx.

Project	Job #	Scale	Date	Artist	Salesperson	Page
Maple Commons - Proposed Signage		3/4" = 1'-0"	12-8-23	PS		

ADA SIGNS ▪ AERIAL SERVICES ▪ ART & CONSULTING ▪ AWNINGS ▪ BANNERS ▪ BLADE SIGNS ▪ CAD-CAM ▪ CANOPIES ▪ CAST PLAQUES
CHANNEL LETTERS ▪ CORPORATE ART ▪ CRANE SERVICE ▪ CRATING ▪ CUSTOM LIGHTING ▪ CUT METAL LETTERS ▪ CUT PLASTIC LETTERS
DECORATIVE GLASS ▪ DECORATIVE IRONWORK ▪ DISPLAY PRODUCTS ▪ DONOR WALLS ▪ EDGE LIGHTING ▪ ELECTRONIC MESSAGE CENTERS
ETCHED PLAQUES ▪ EXHIBITION GRAPHICS ▪ FAUX FINISHES ▪ FEATURE WALLS ▪ FLAGS ▪ FOUNDATIONS ▪ GLASS SIGNS ▪ GOOSE NECK
LIGHTS ▪ HIGH RISE WORK ▪ LARGE FORMAT PRINTING ▪ LED ARCHITECTURAL LIGHTING ▪ LED RETROFITS ▪ LIGHTING SYSTEMS ▪ LOGOS
MARQUEES ▪ MASONRY WORK ▪ MENUS ▪ MONUMENT SIGNS ▪ MURALS ▪ MUSEUM DISPLAYS ▪ NATIONAL SIGN PROGRAMS ▪ NEON ▪ PAINTING
PARKING LOT LIGHTS ▪ PENNANTS ▪ PERMITS ▪ PRIVACY BANDS ▪ PUSH THROUGH LETTERS ▪ PYLON SIGNS ▪ RENDERINGS ▪ RESTORATION
ROPE LIGHTING ▪ SAND BLASTING ▪ SCULPTURE ▪ SCREEN PRINTING ▪ SHIPPING ▪ SIGN CABINETS ▪ SIGN SERVICES ▪ SIGNAGE SYSTEMS
SPRAY PAINTING ▪ STORE FRONT RENOVATION ▪ STOREFRONT DESIGN ▪ STRUCTURAL ENGINEERING ▪ SURVEYS ▪ TAVERN SIGNS ▪ TIMELINES
VEHICLE GRAPHICS ▪ VIDEO MENUS ▪ VINYL LETTERS ▪ WASH LIGHTING ▪ WAY-FINDING SYSTEMS ▪ WINDOW GRAPHICS ▪ WOODWORK



SIGNS & AWNINGS | ARCHITECTURAL FABRICATION | ART & DESIGN

27 Britton Drive Bloomfield, CT 06002 | 800.466.4278 | 860.242.0031 | **artfxsigns.com**