

VILLAGE OF CROTON-ON-H.
TOWN OF CORTLAND
WESTCHESTER CO.


$$A = 0.168 \text{ ACR}$$


PLOT PLAN
SCALE: 1" = 20'

SURVEY FOR

CAPPÉLLI


LOT NO 53 AND PART LOT 54, B.L. 1.
PLAN OF PLOTS CALLED NARM
FILED FEB 5, 1908 AS MAP NO.

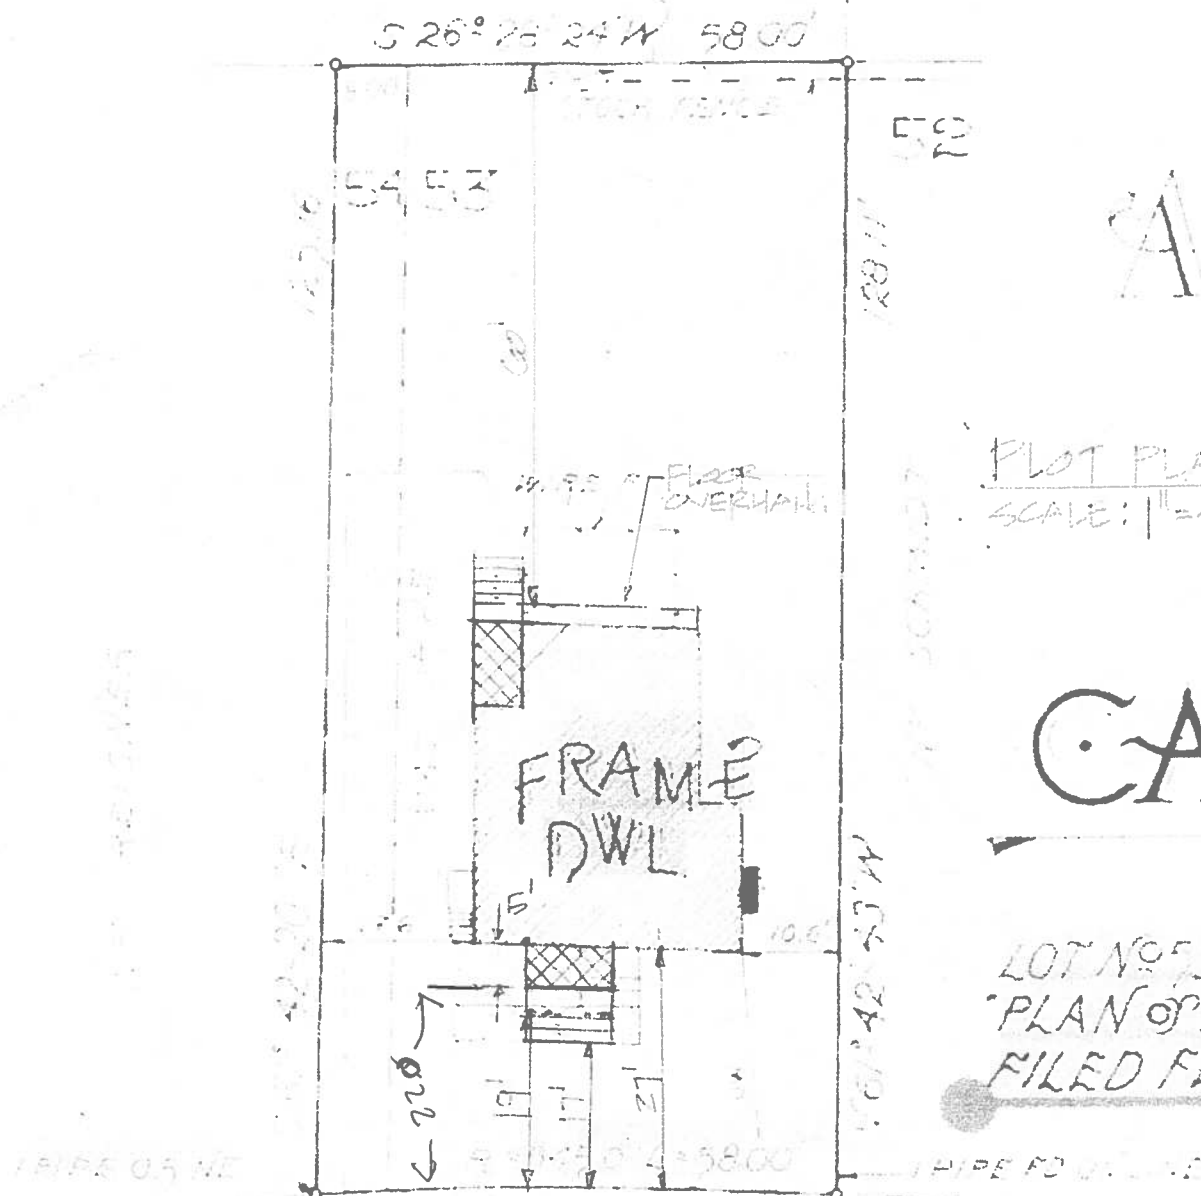

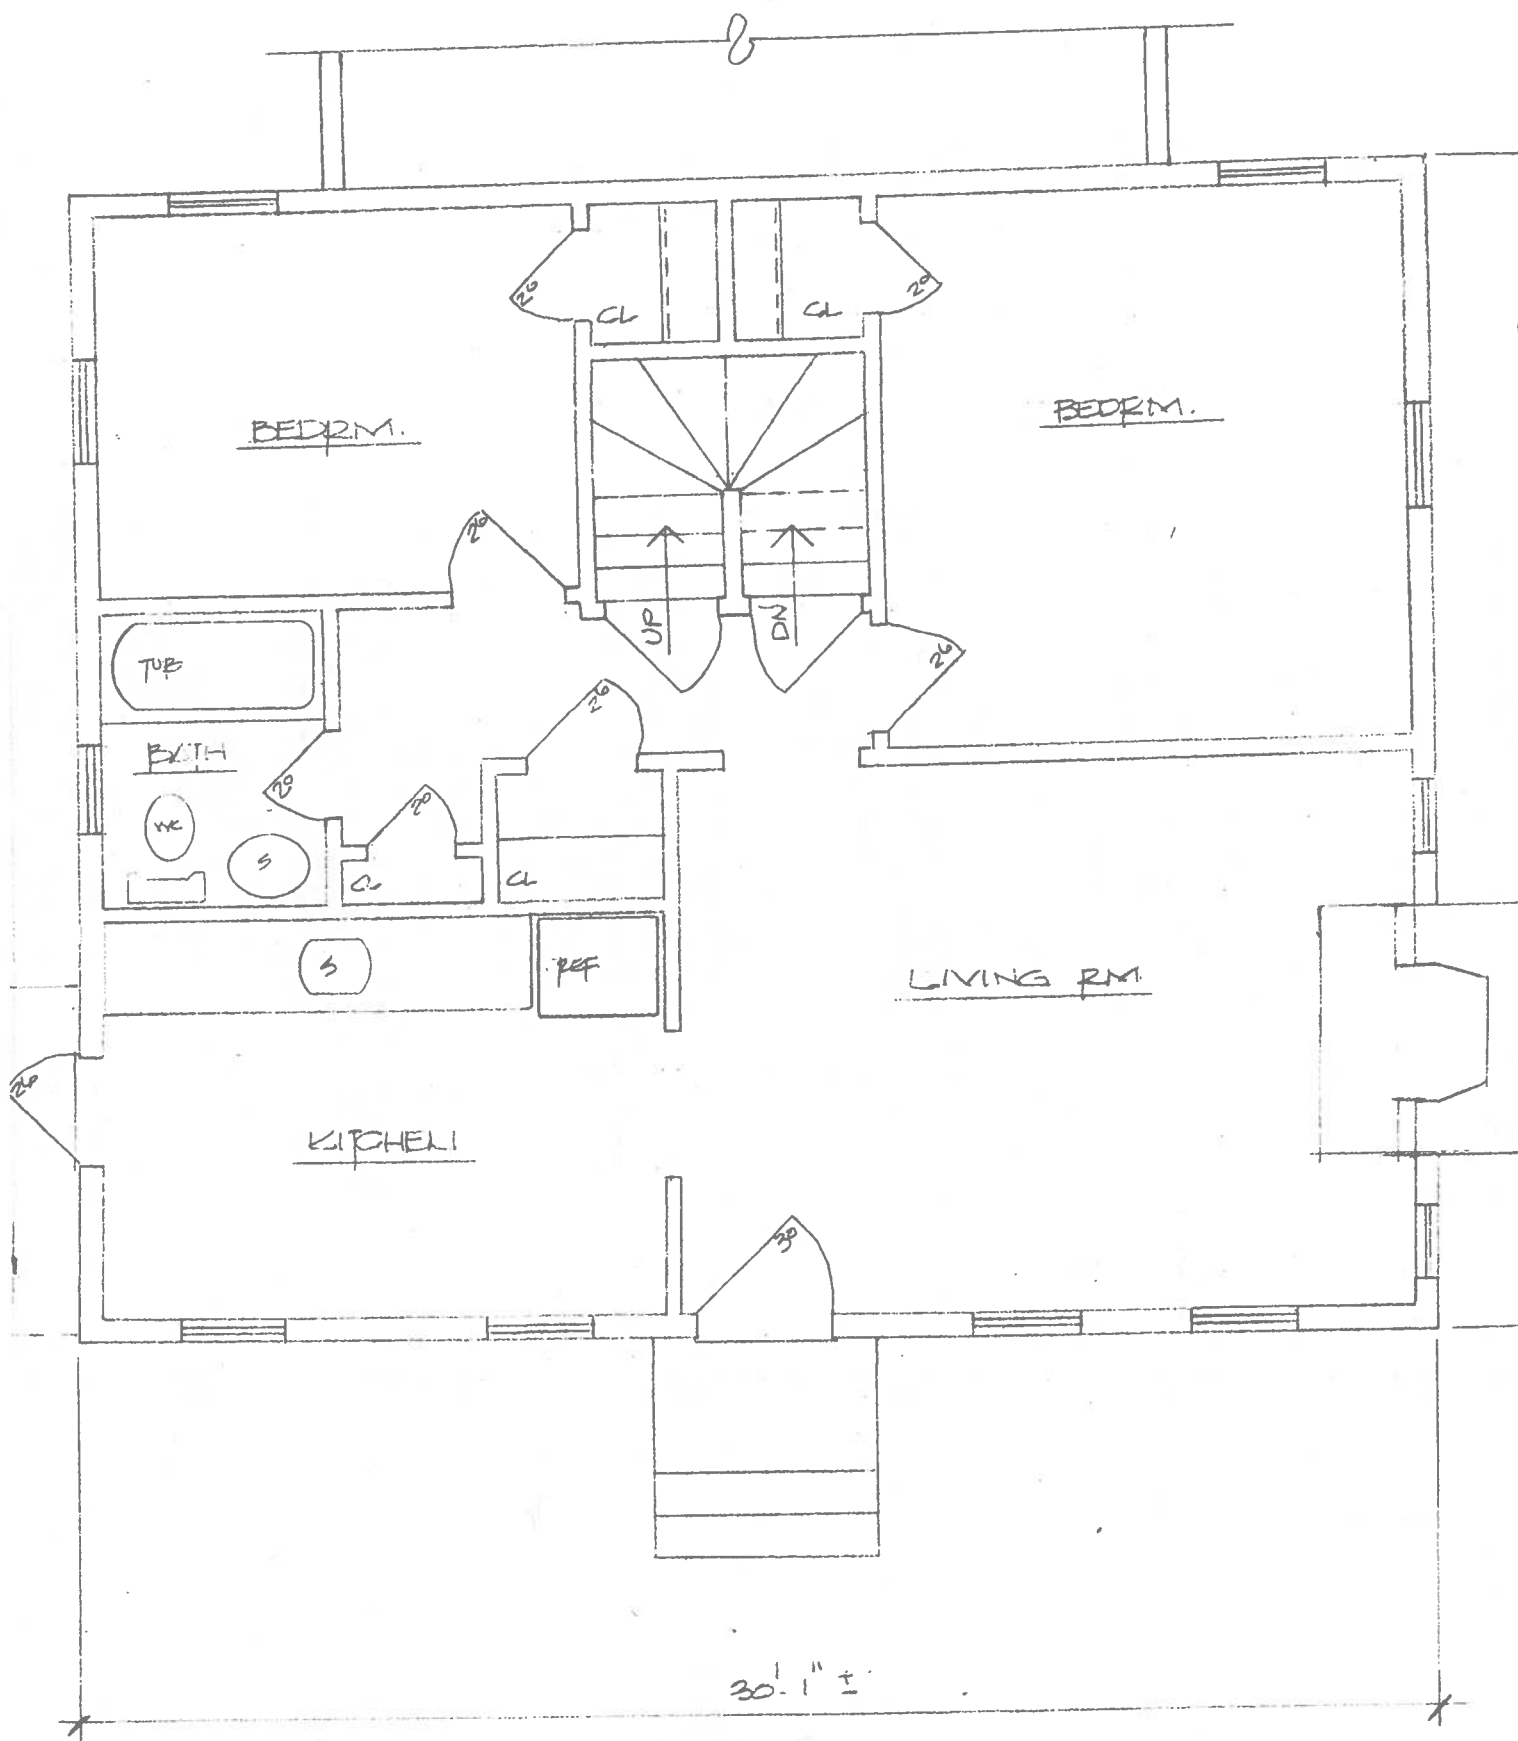

EXISTING FLOOR PLAN

60'-1/4" = 1'-0"

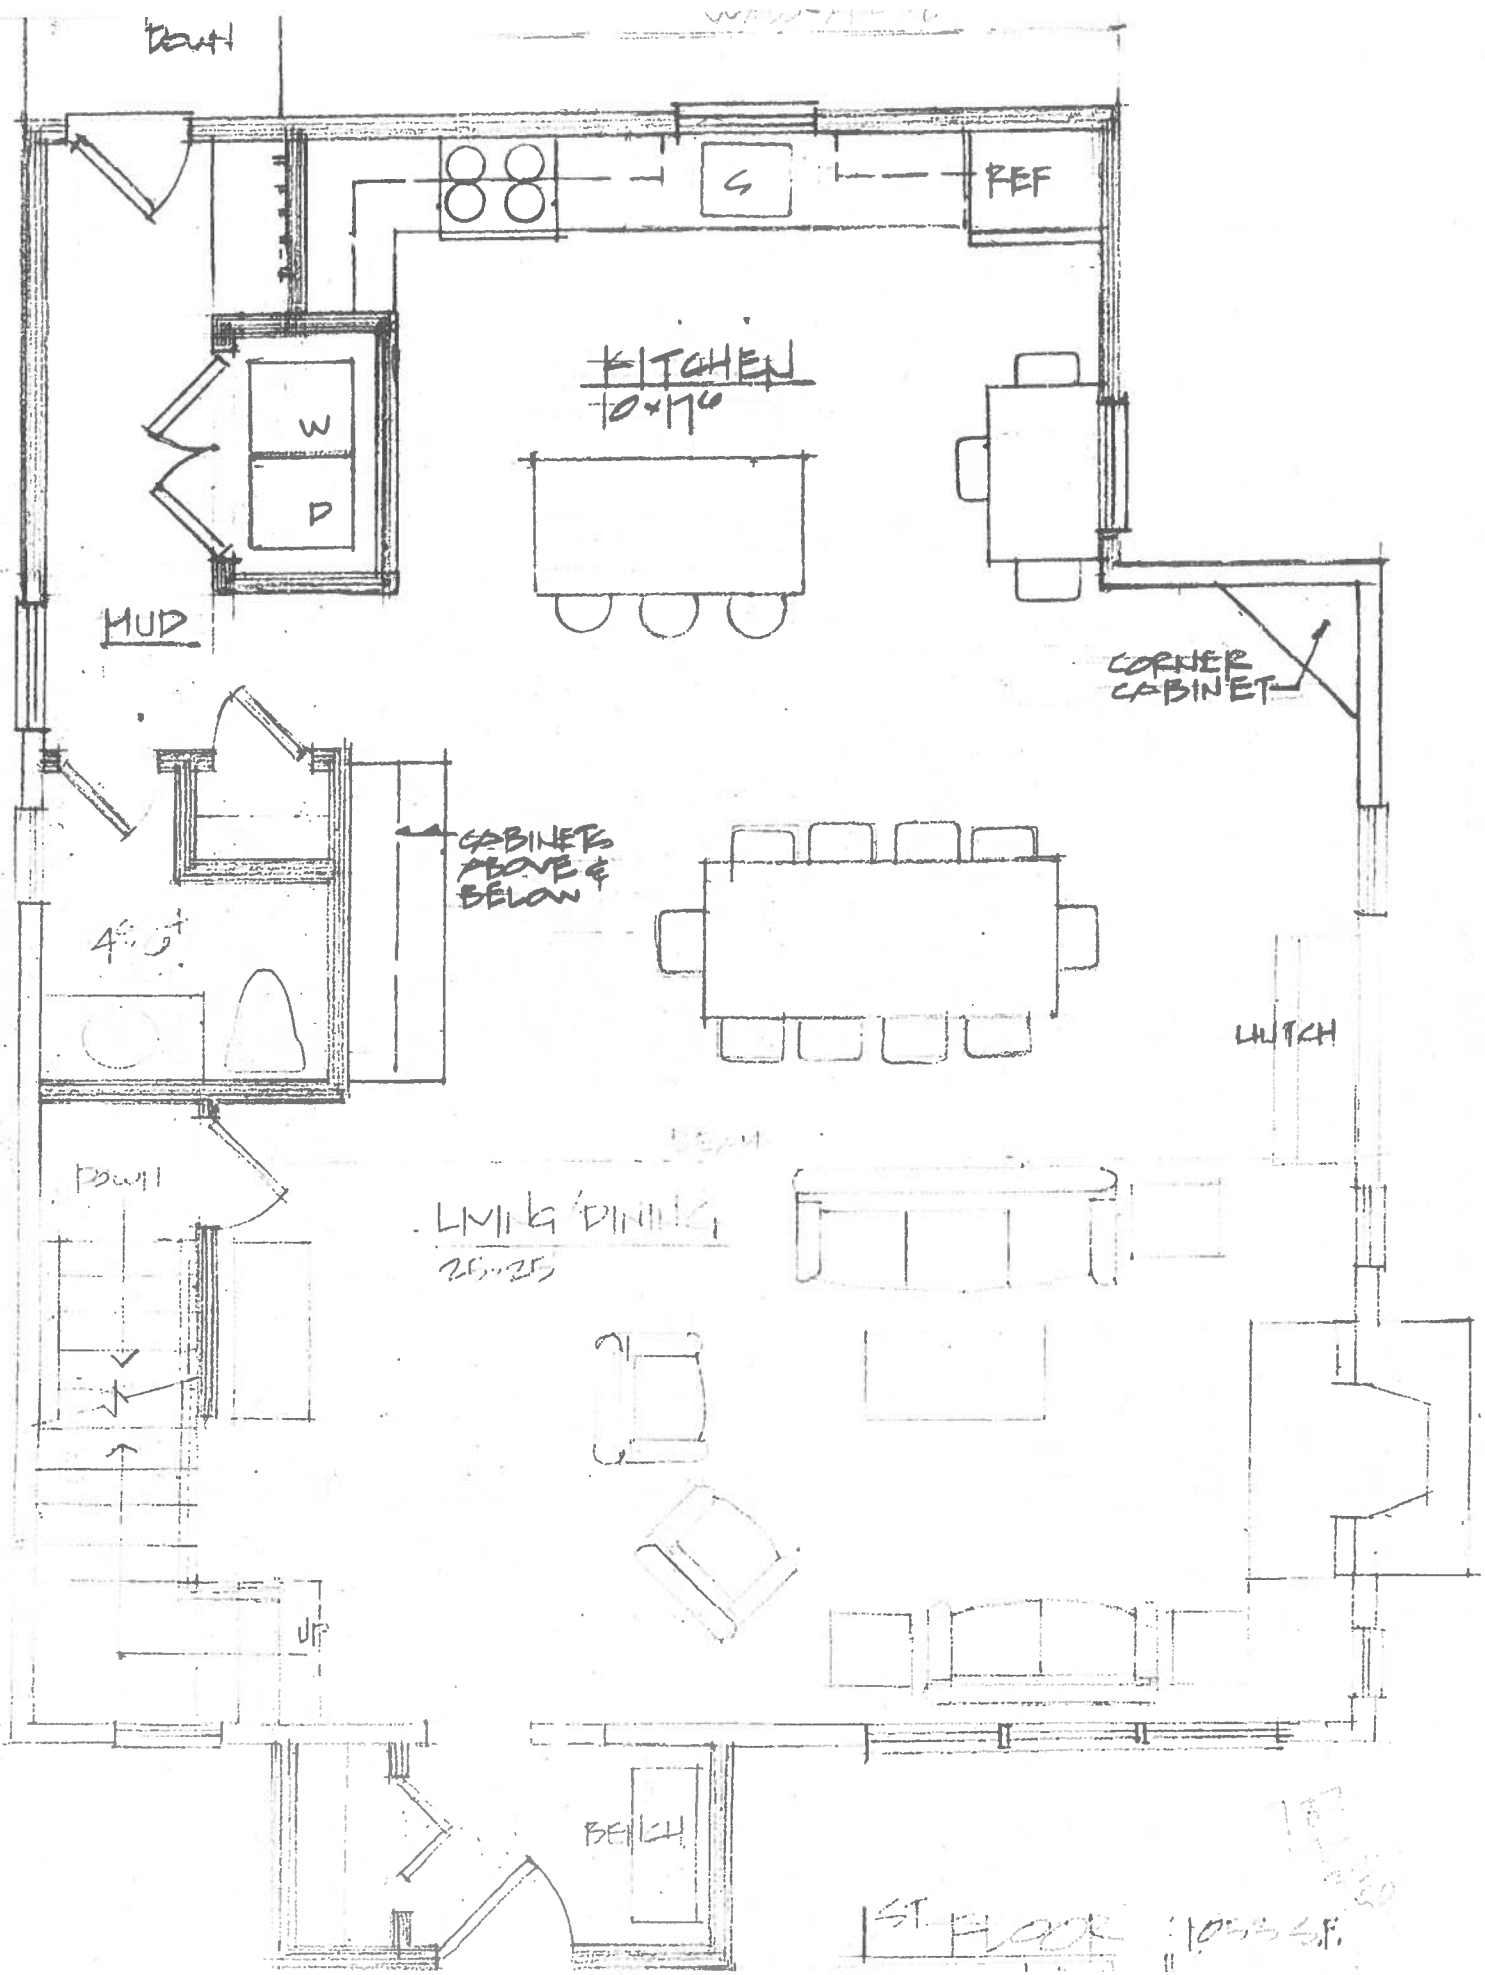

Back

WALL - 11' 0"

STOVE SINK REF

W
D

KITCHEN
10' x 17' 0"

MUD

CORNER
CABINET

CABINETS
ABOVE &
BELOW

4' 6"

WITCH


DOWN

LIVING/DINING
25' x 25'

UP

BENCH

1ST FLOOR 1053 SF.

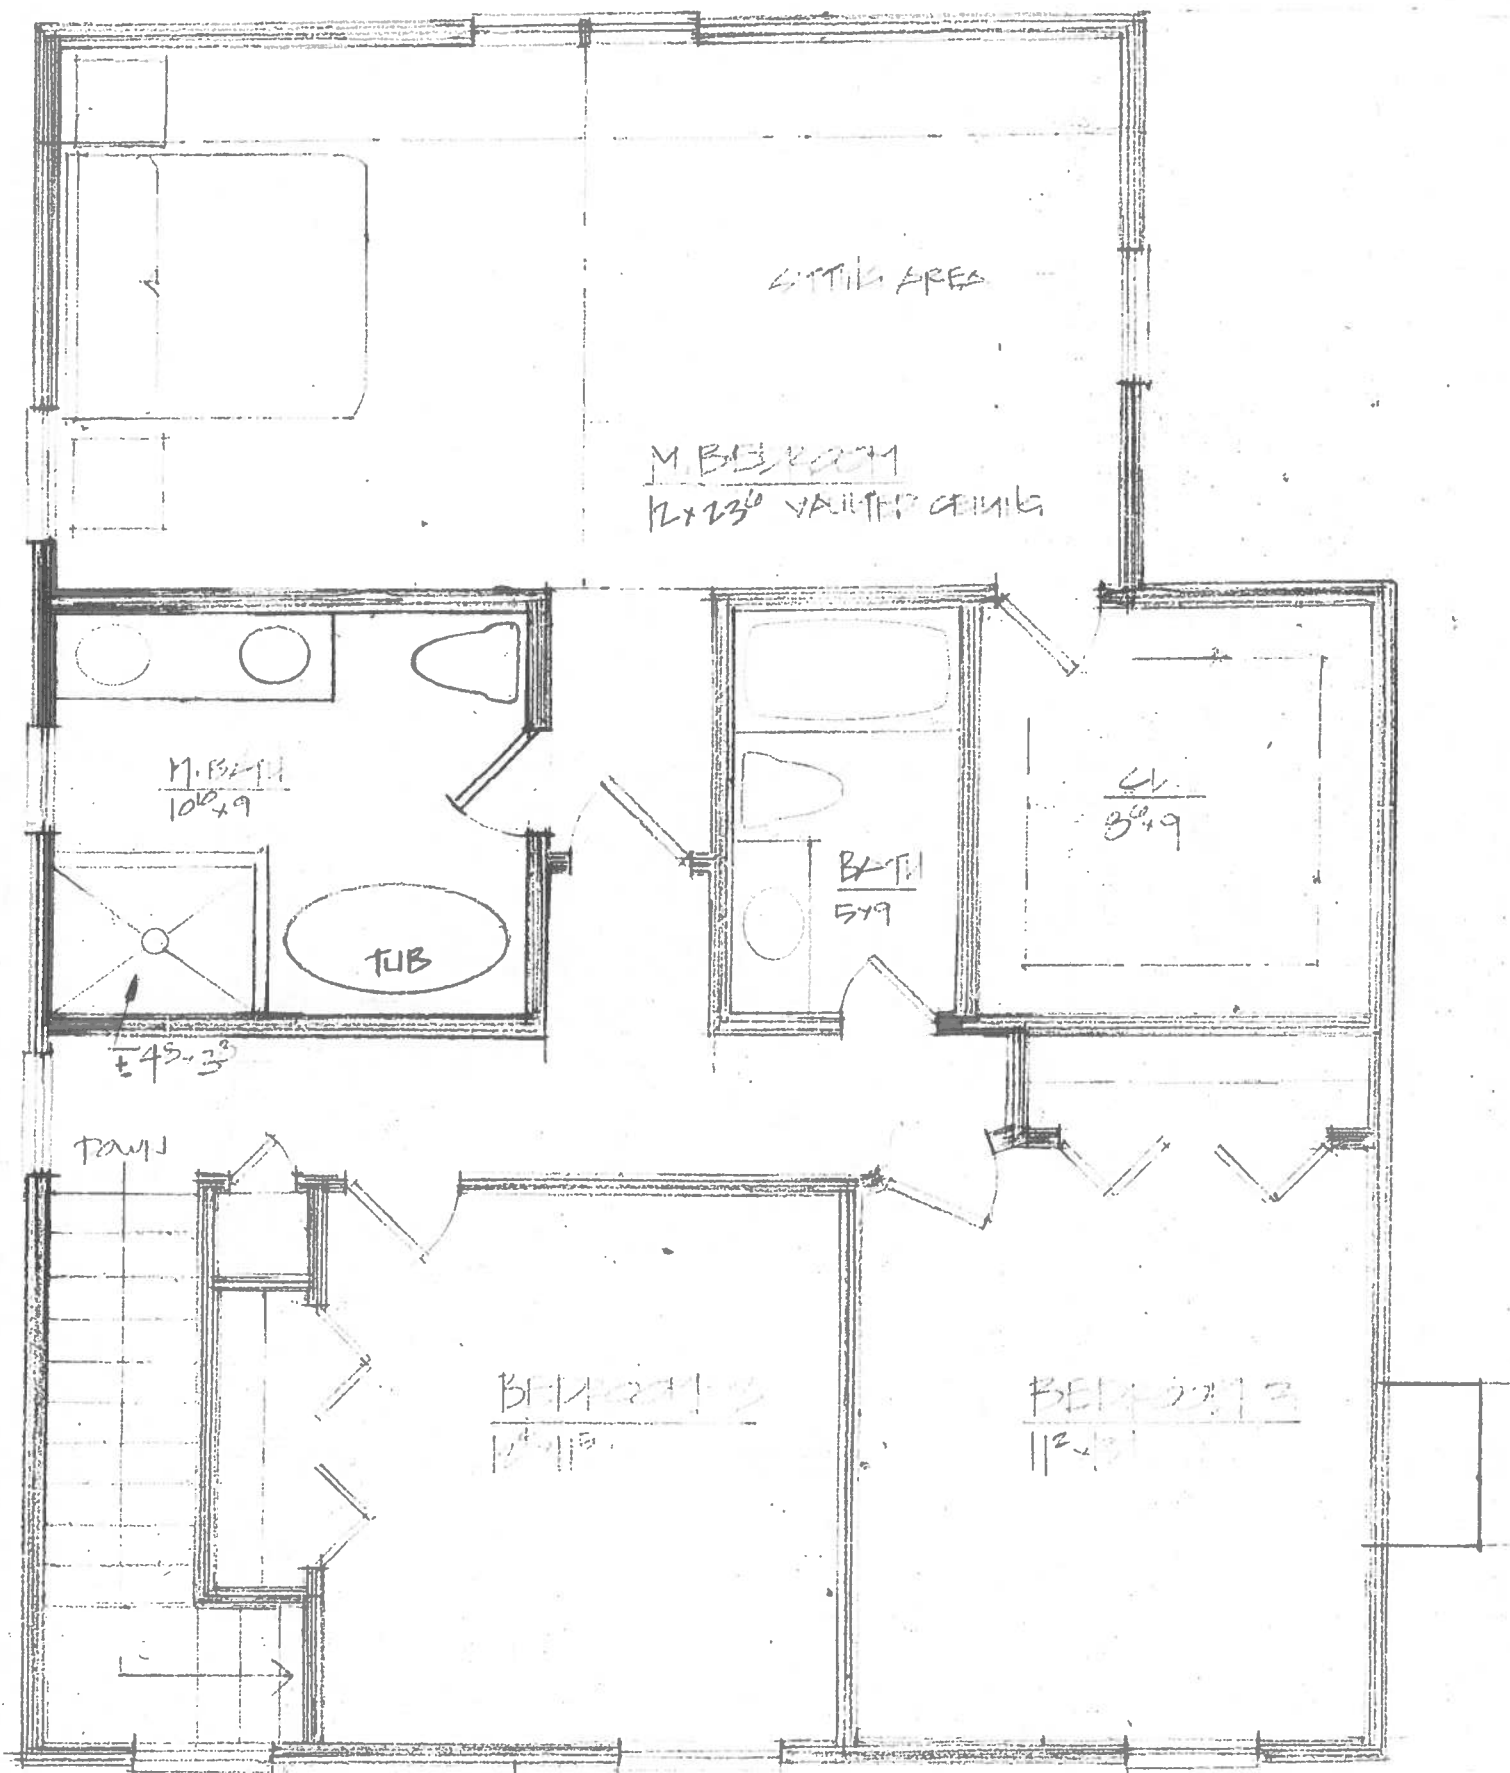

2ND FLOOR SCALE: $\frac{1}{4}'' = 1'-0''$



FRONT ELEVATION



