



Proposed South Elevation

1/4" = 1'-0"

PROPOSED ACCESSORY DWELLING UNIT


FOR THE

BERGER RESIDENCE

213 Cleveland Drive, Croton on Hudson
4-23-24

RICHARD VAIL, ARCHITECT
4 MOONEY HILL ROAD, HOLMES, N.Y. 12531

845-531-9339
RICHARDEVAIL@GMAIL.COM

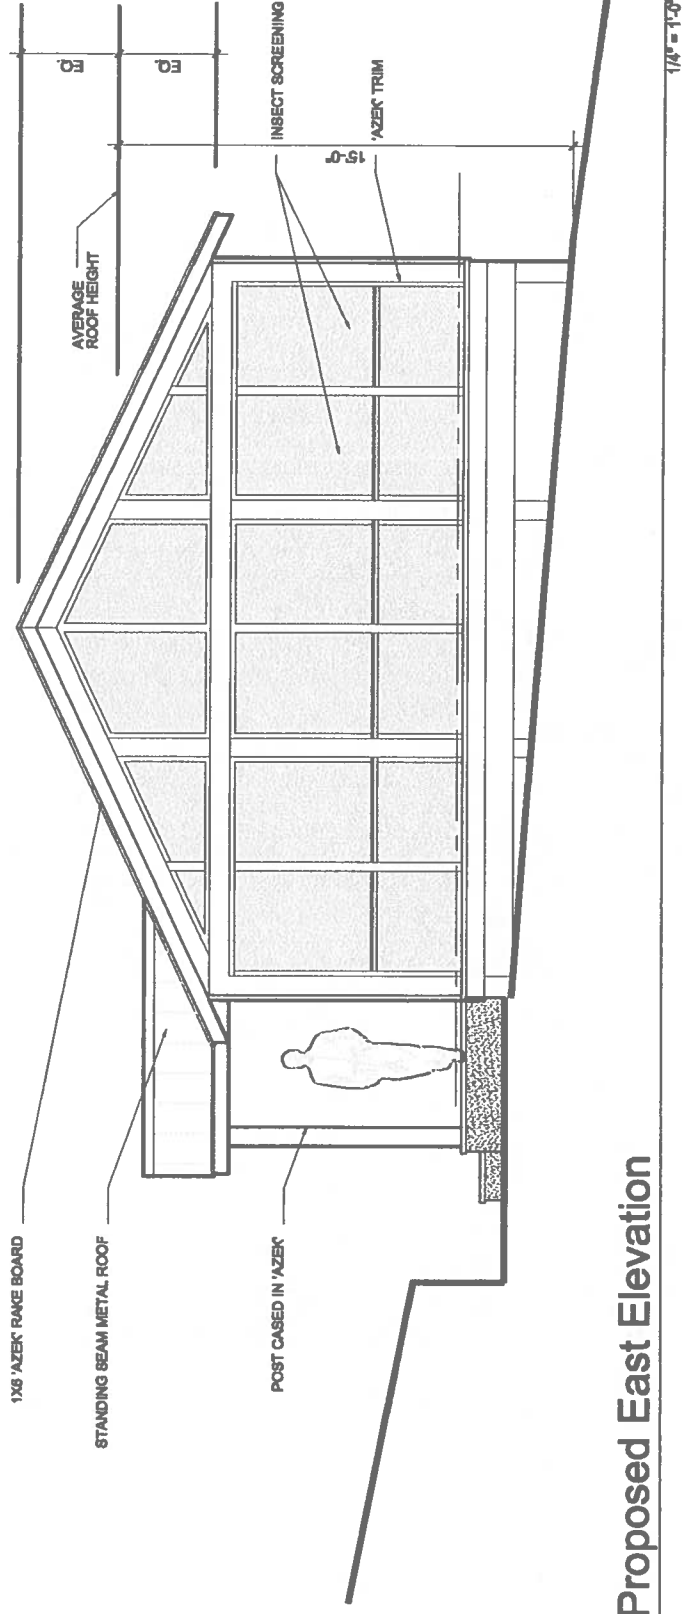

Proposed East Elevation

PROPOSED ACCESSORY DWELLING UNIT


FOR THE

BERGER RESIDENCE

213 Cleveland Drive, Croton on Hudson
4-23-24

RICHARD VAIL, ARCHITECT
4 MOONEY HILL ROAD, HOLMES, N.Y. 12531

845-531-9339
RICHARDEVAIL@GMAIL.COM

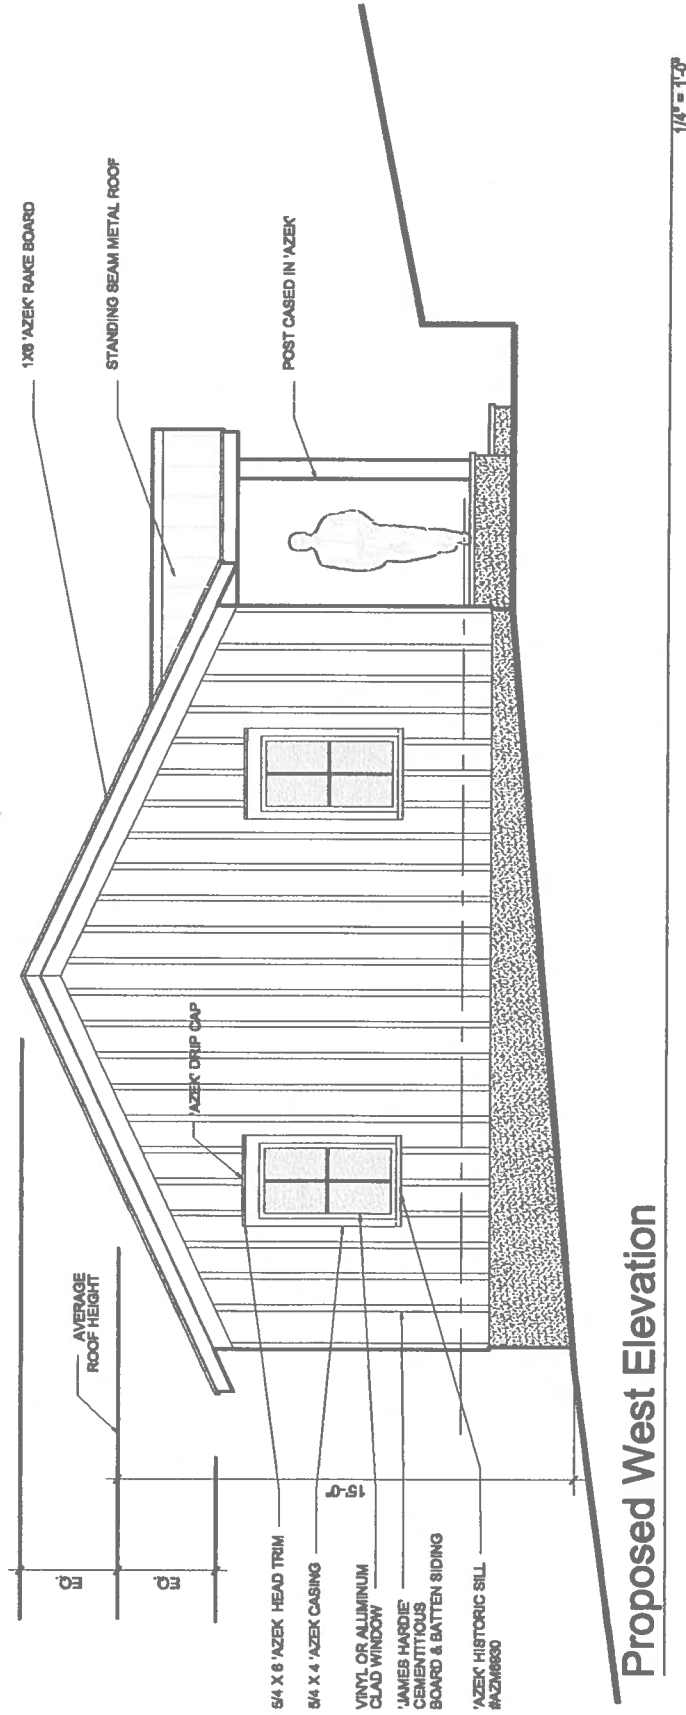

PROPOSED ACCESSORY DWELLING UNIT


FOR THE

BERGER RESIDENCE

213 Cleveland Drive, Croton on Hudson
4-23-24

RICHARD VAIL, ARCHITECT
4 MOONEY HILL ROAD, HOLMES, N.Y. 12531

845-531-9339
RICHARDEVAIL@GMAIL.COM

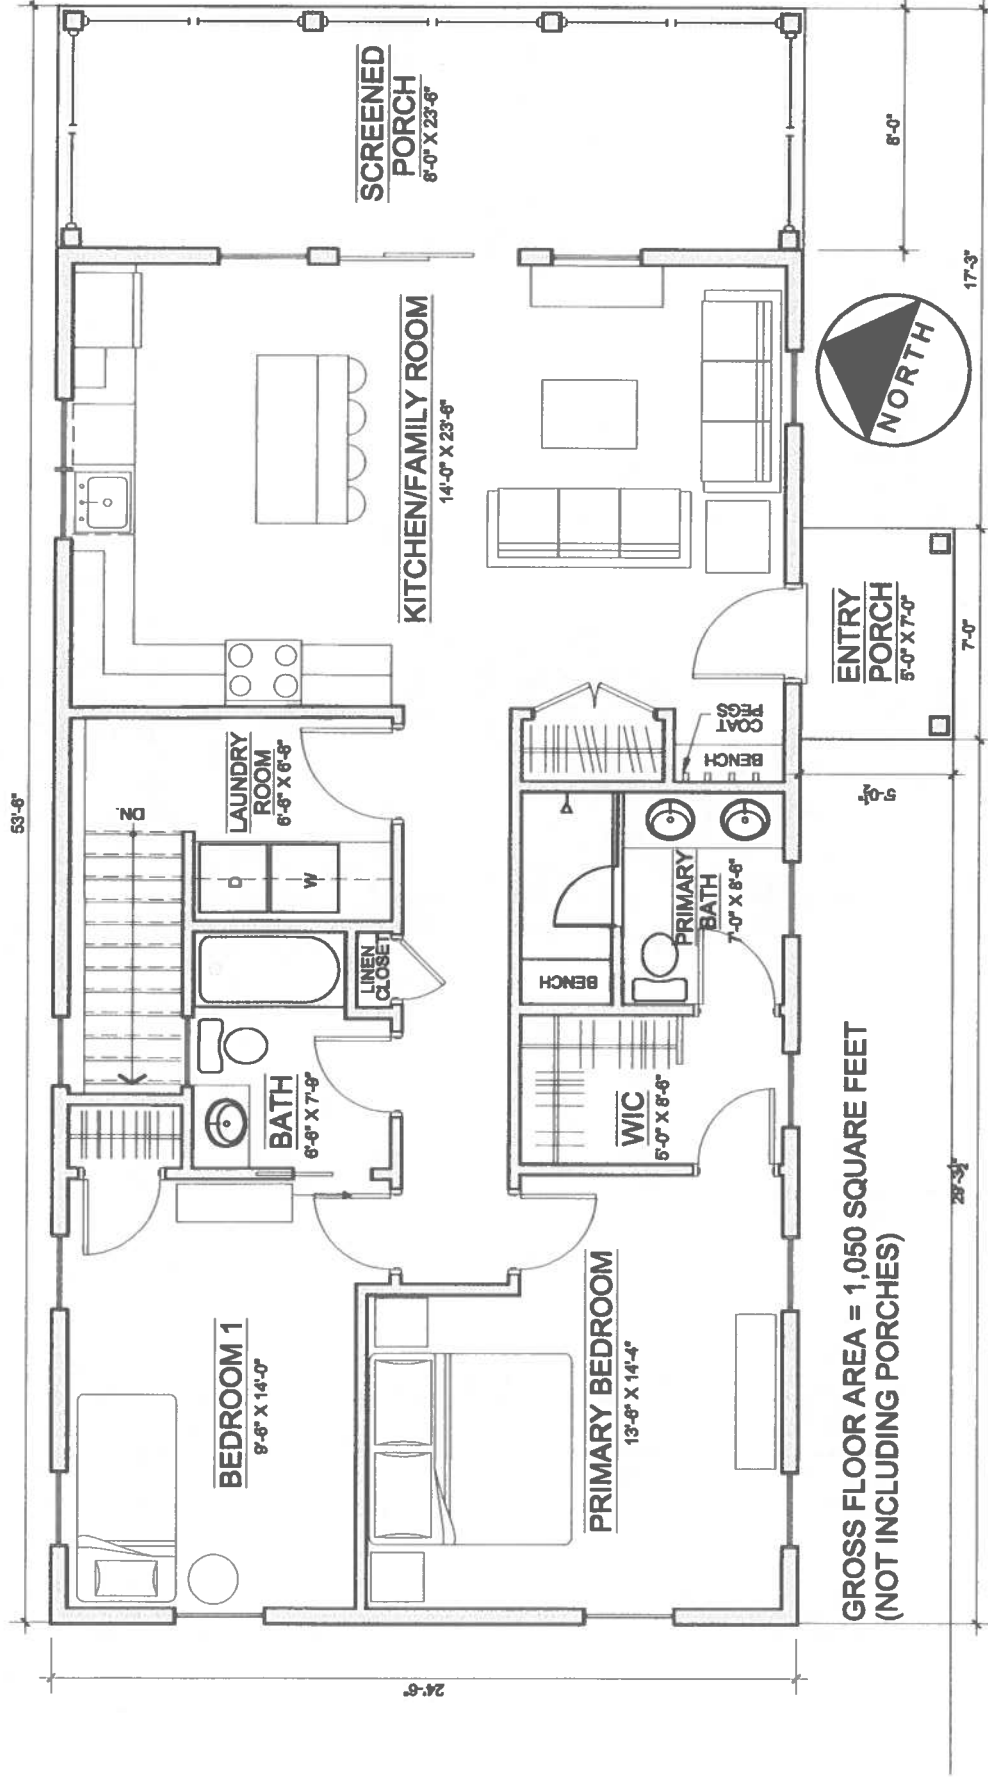

Proposed Plan

PROPOSED ACCESSORY DWELLING UNIT


FOR THE

BERGER RESIDENCE

213 Cleveland Drive, Croton on Hudson
4-23-24

RICHARD VAIL, ARCHITECT
4 MOONEY HILL ROAD, HOLMES, N.Y. 12531

845-531-9339
RICHARDEVAIL@GMAIL.COM

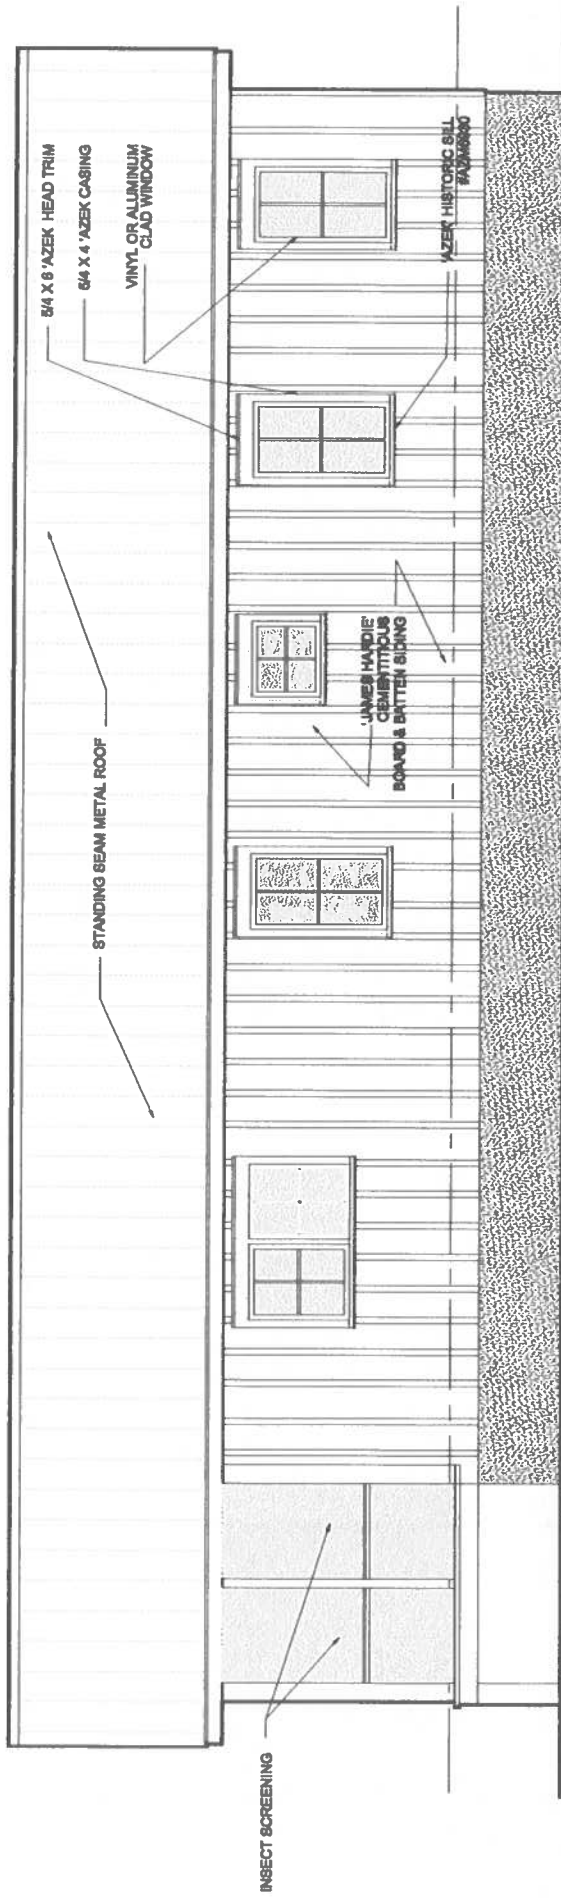

Proposed North Elevation

PROPOSED ACCESSORY DWELLING UNIT

FOR THE

BERGER RESIDENCE

213 Cleveland Drive, Croton on Hudson
4-23-24

RICHARD VAIL, ARCHITECT
4 MOONEY HILL ROAD, HOLMES, N.Y. 12531

845-531-9339
RICHARDEVAIL@GMAIL.COM