


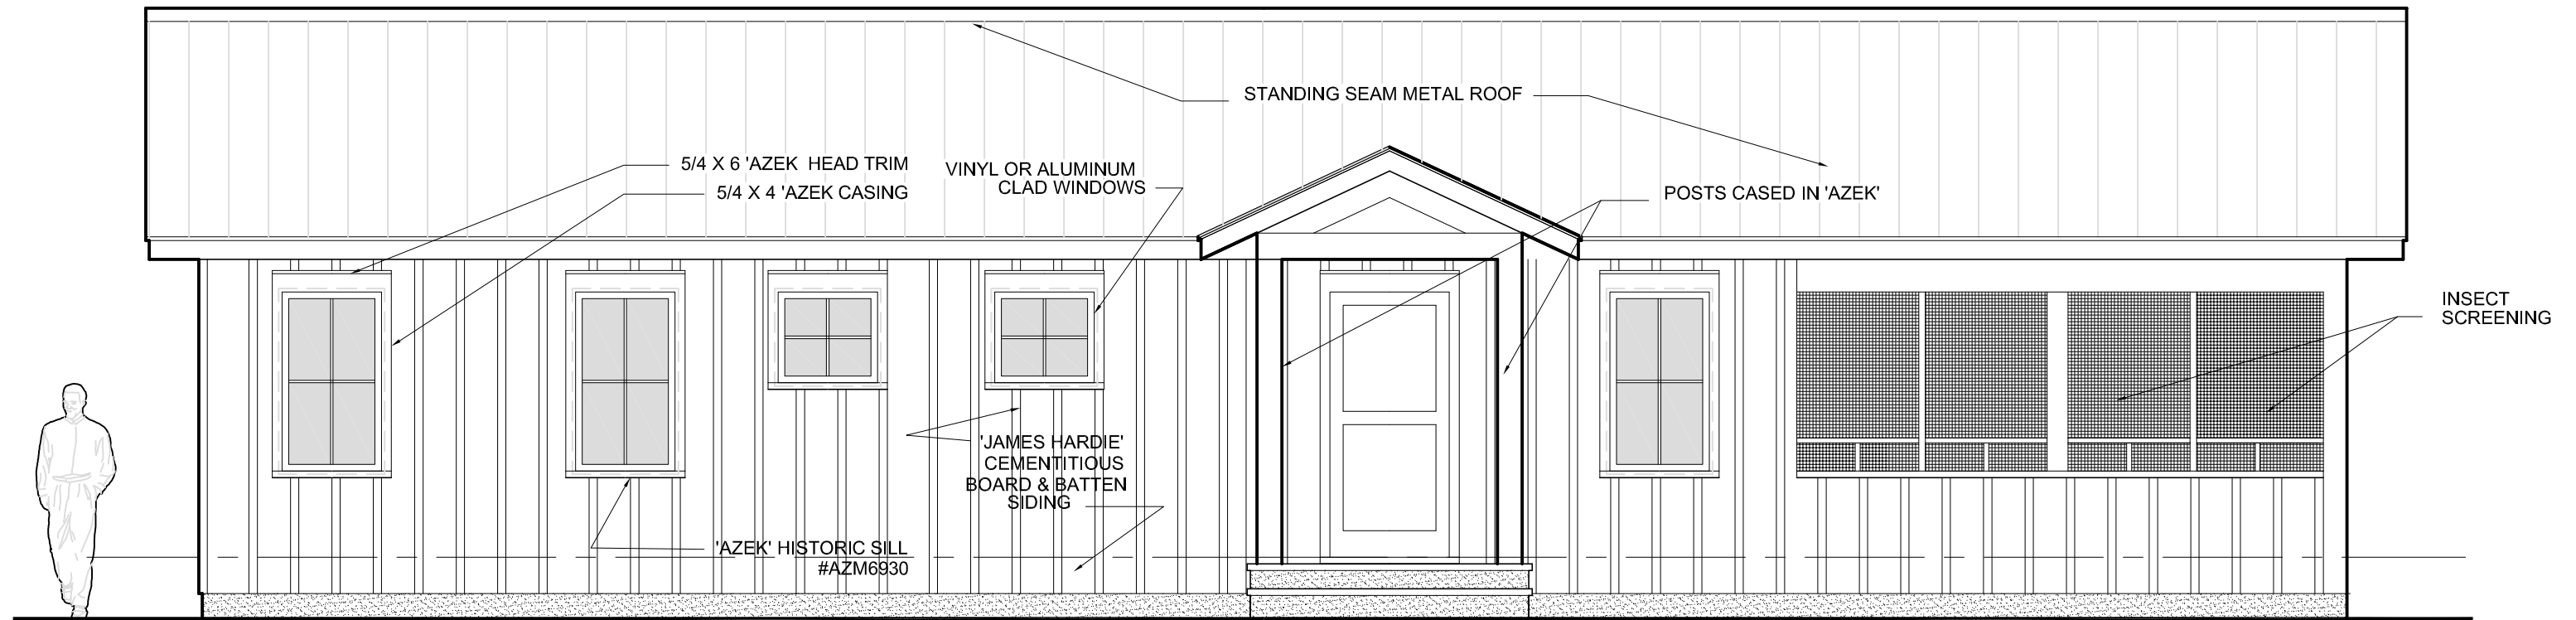

Proposed South Elevation

1/4" = 1'-0"

PROPOSED ACCESSORY DWELLING UNIT


FOR THE

BERGER RESIDENCE

213 Cleveland Drive, Croton on Hudson
5-14-24

RICHARD VAIL, ARCHITECT
4 MOONEY HILL ROAD, HOLMES, N.Y. 12531

845-531-9339
RICHARDEVAIL@GMAIL.COM

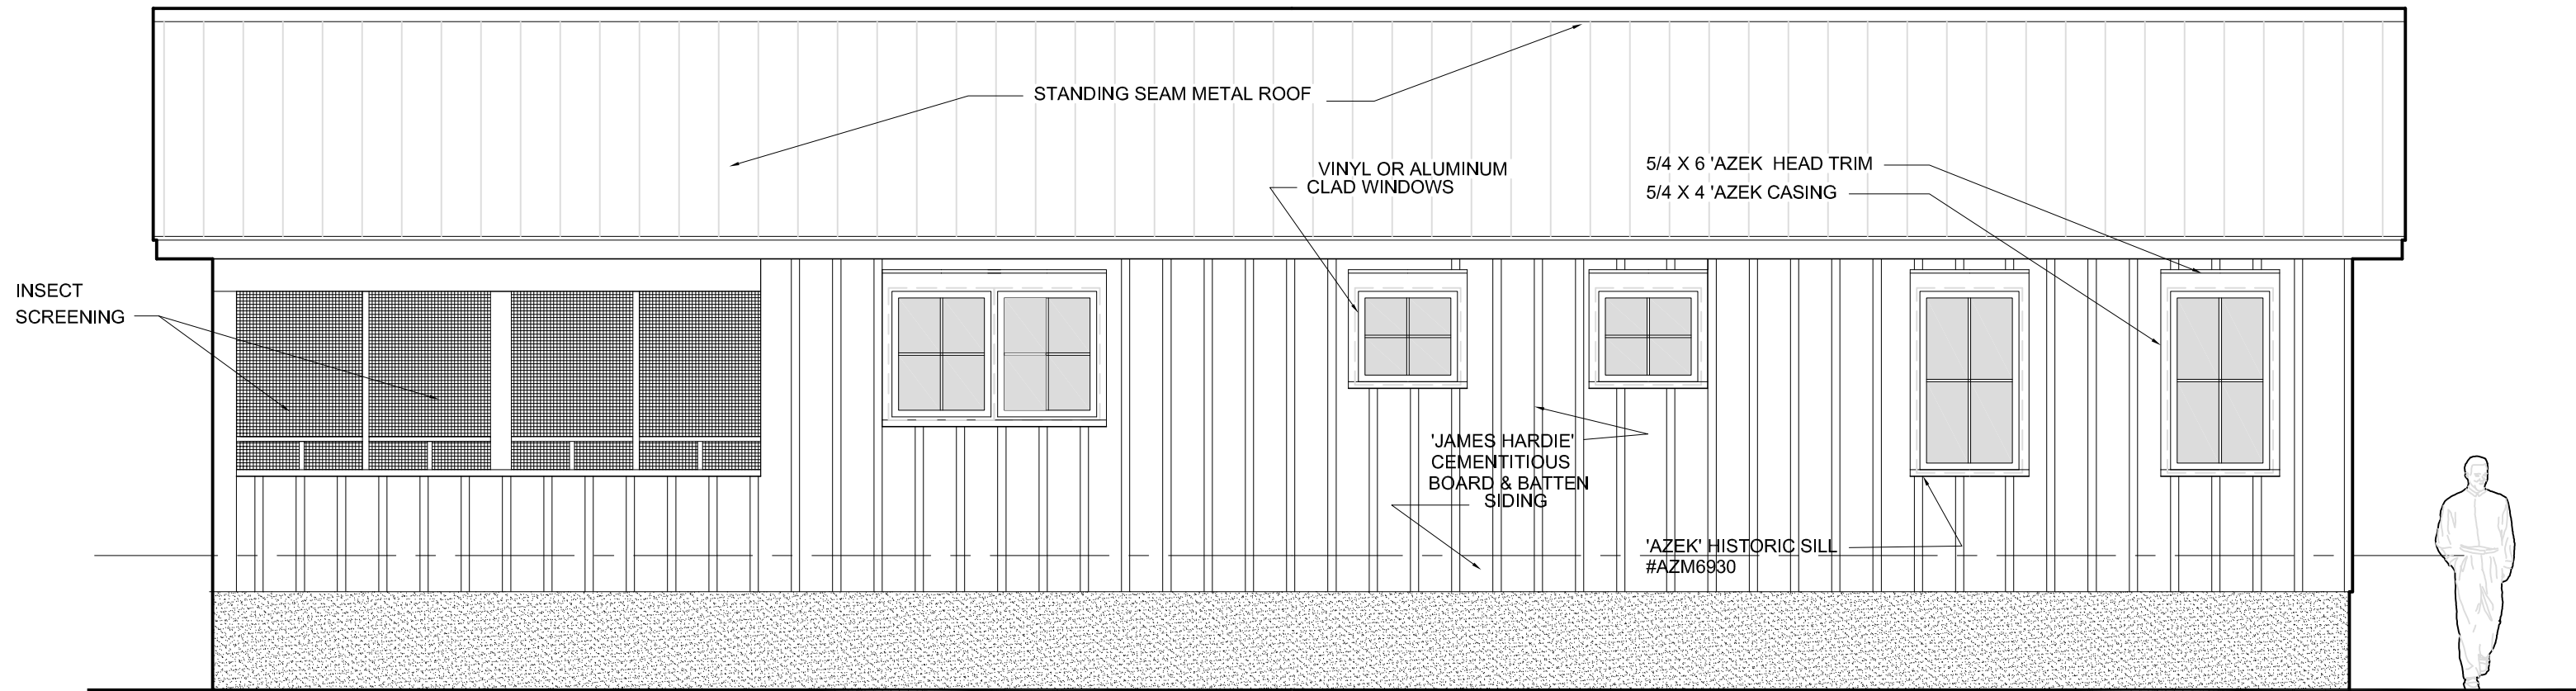

Proposed North Elevation

1/4" = 1'-0"


PROPOSED ACCESSORY DWELLING UNIT

FOR THE

BERGER RESIDENCE

213 Cleveland Drive, Croton on Hudson
5-14-24

RICHARD VAIL, ARCHITECT
4 MOONEY HILL ROAD, HOLMES, N.Y. 12531
845-531-9339
RICHARDEVAIL@GMAIL.COM

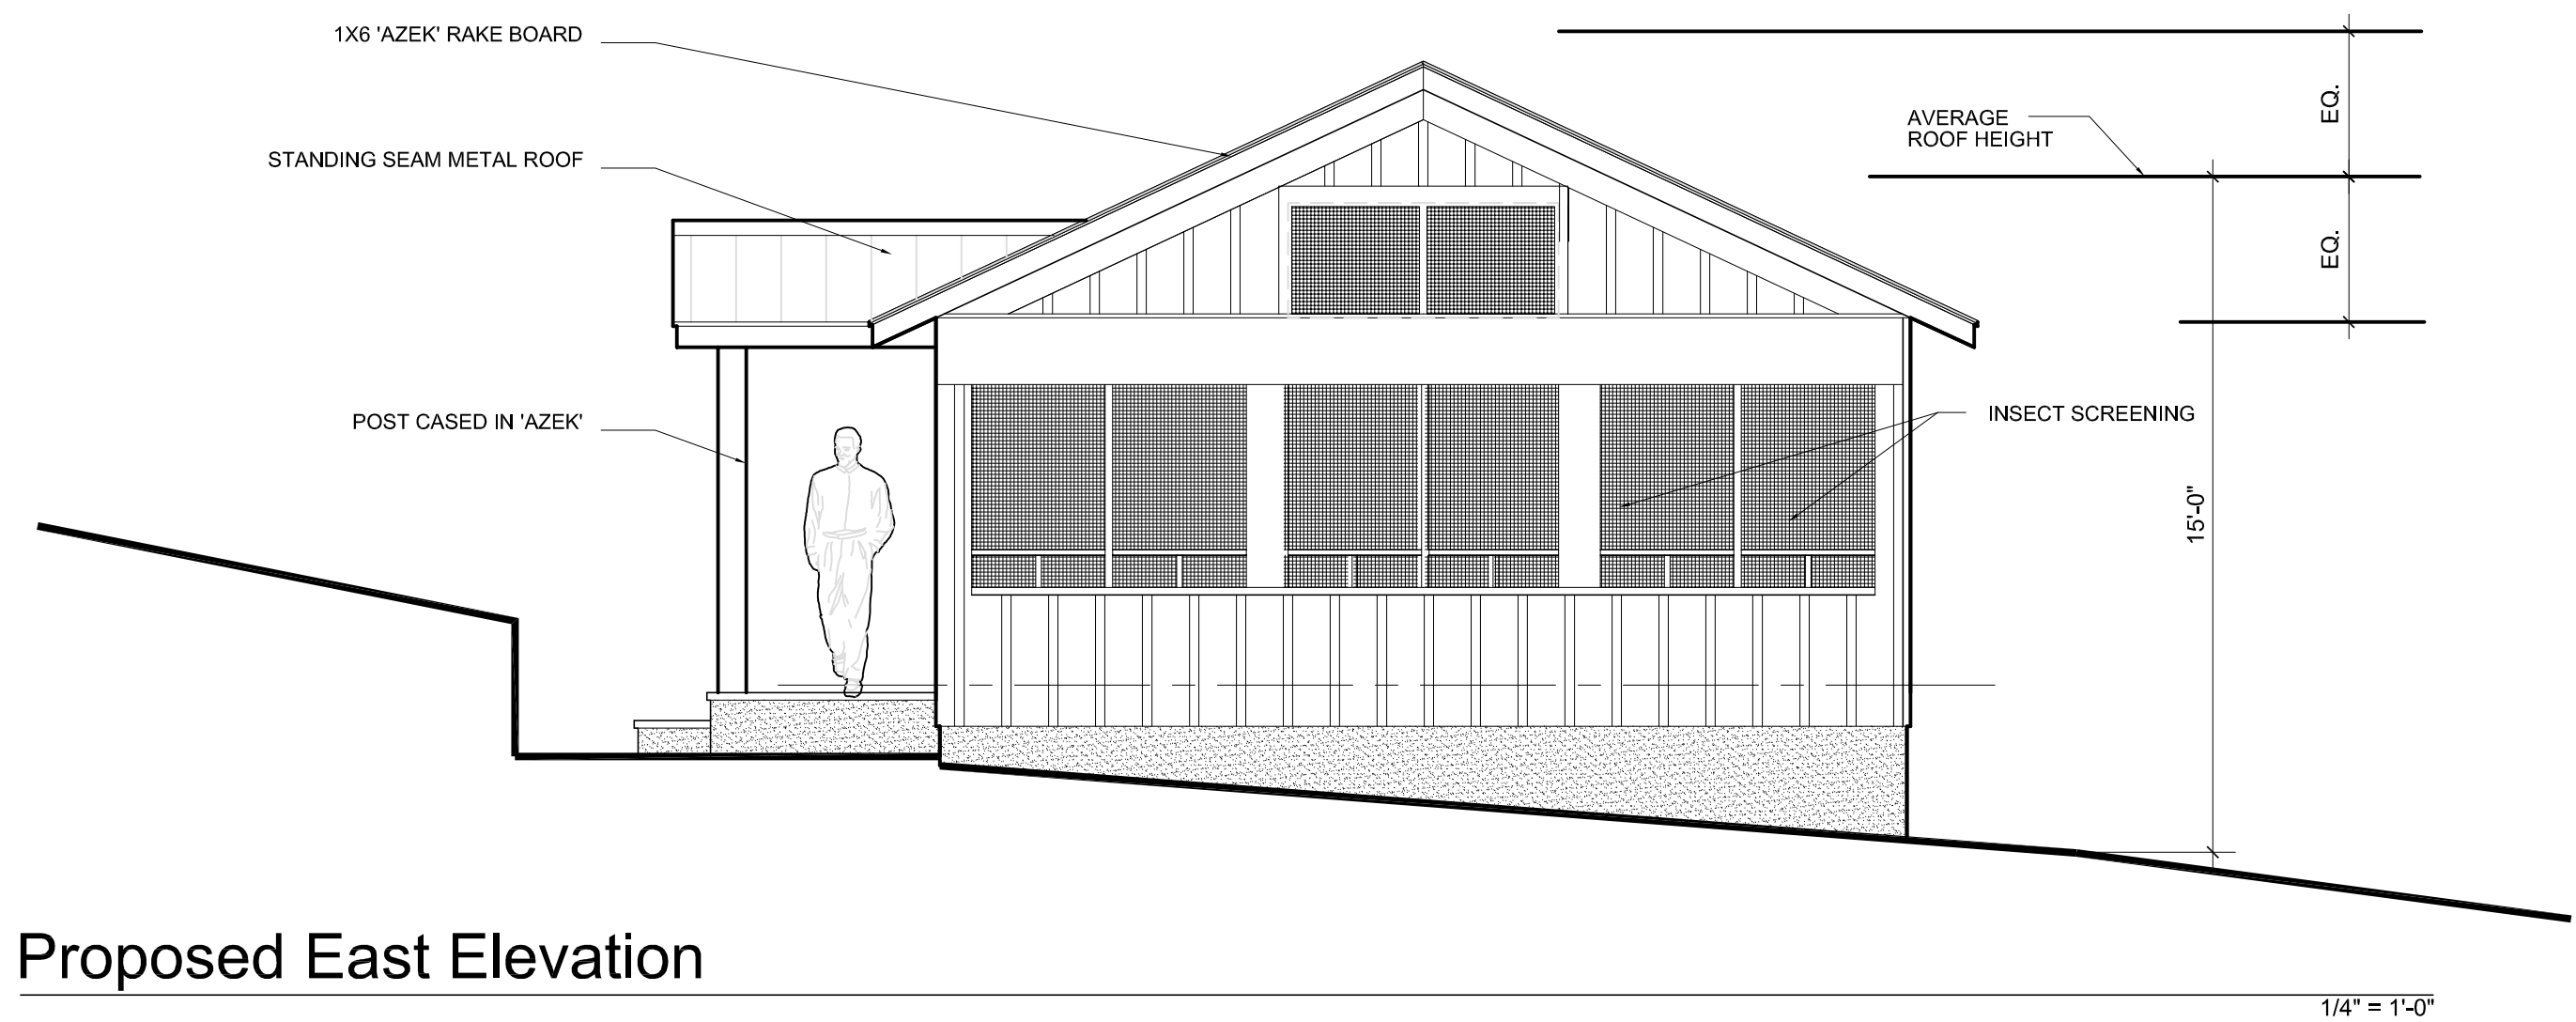

Proposed East Elevation


PROPOSED ACCESSORY DWELLING UNIT

FOR THE

BERGER RESIDENCE

213 Cleveland Drive, Croton on Hudson
5-14-24

RICHARD VAIL, ARCHITECT
4 MOONEY HILL ROAD, HOLMES, N.Y. 12531
845-531-9339
RICHARDEVAIL@GMAIL.COM

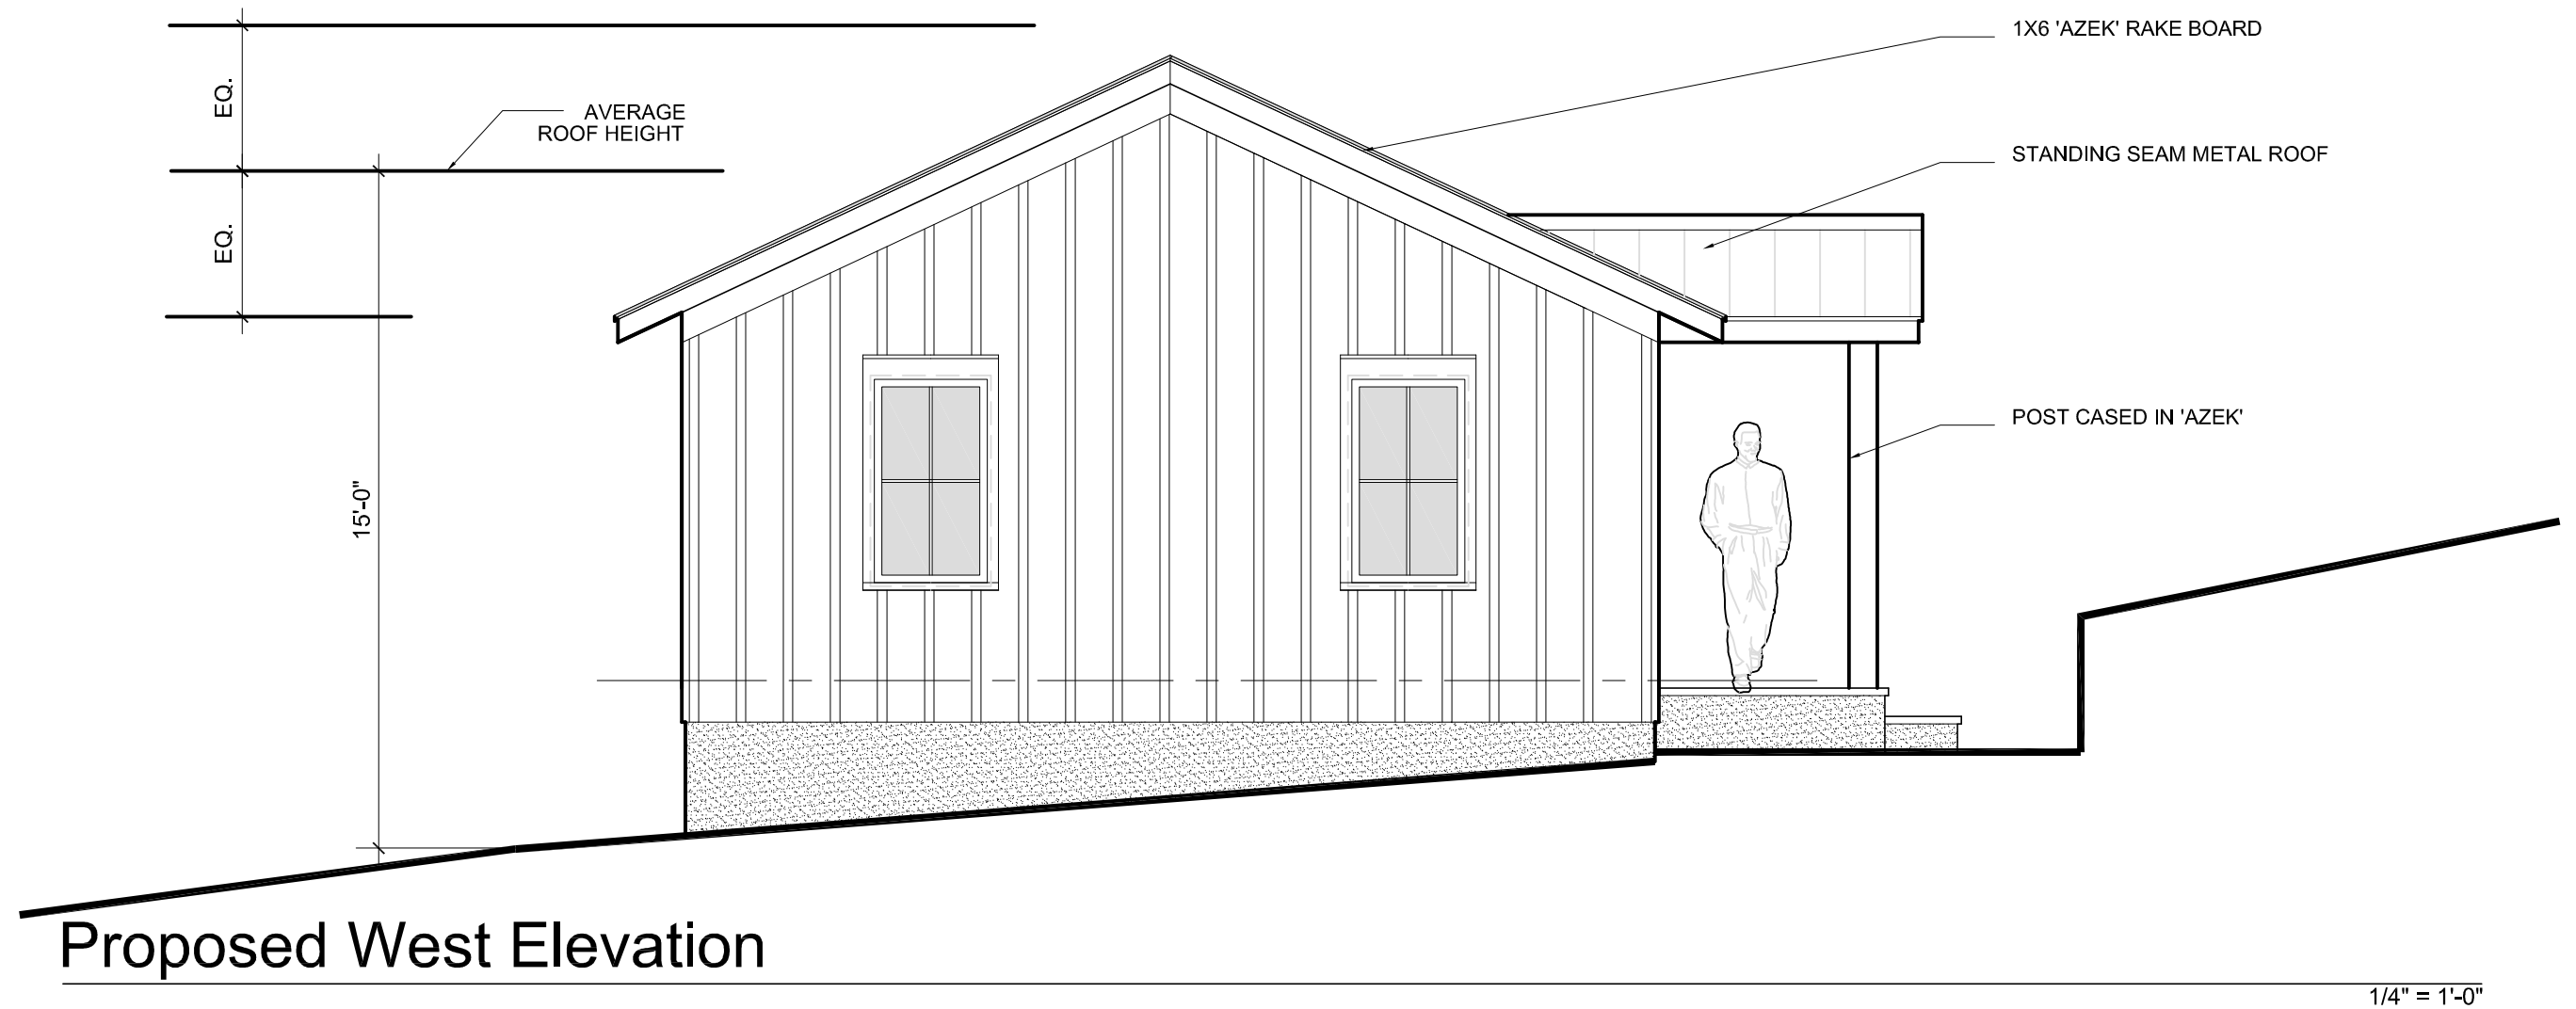


PROPOSED ACCESSORY DWELLING UNIT

FOR THE

BERGER RESIDENCE

213 Cleveland Drive, Croton on Hudson
5-14-24

RICHARD VAIL, ARCHITECT
4 MOONEY HILL ROAD, HOLMES, N.Y. 12531
845-531-9339
RICHARDEVAIL@GMAIL.COM

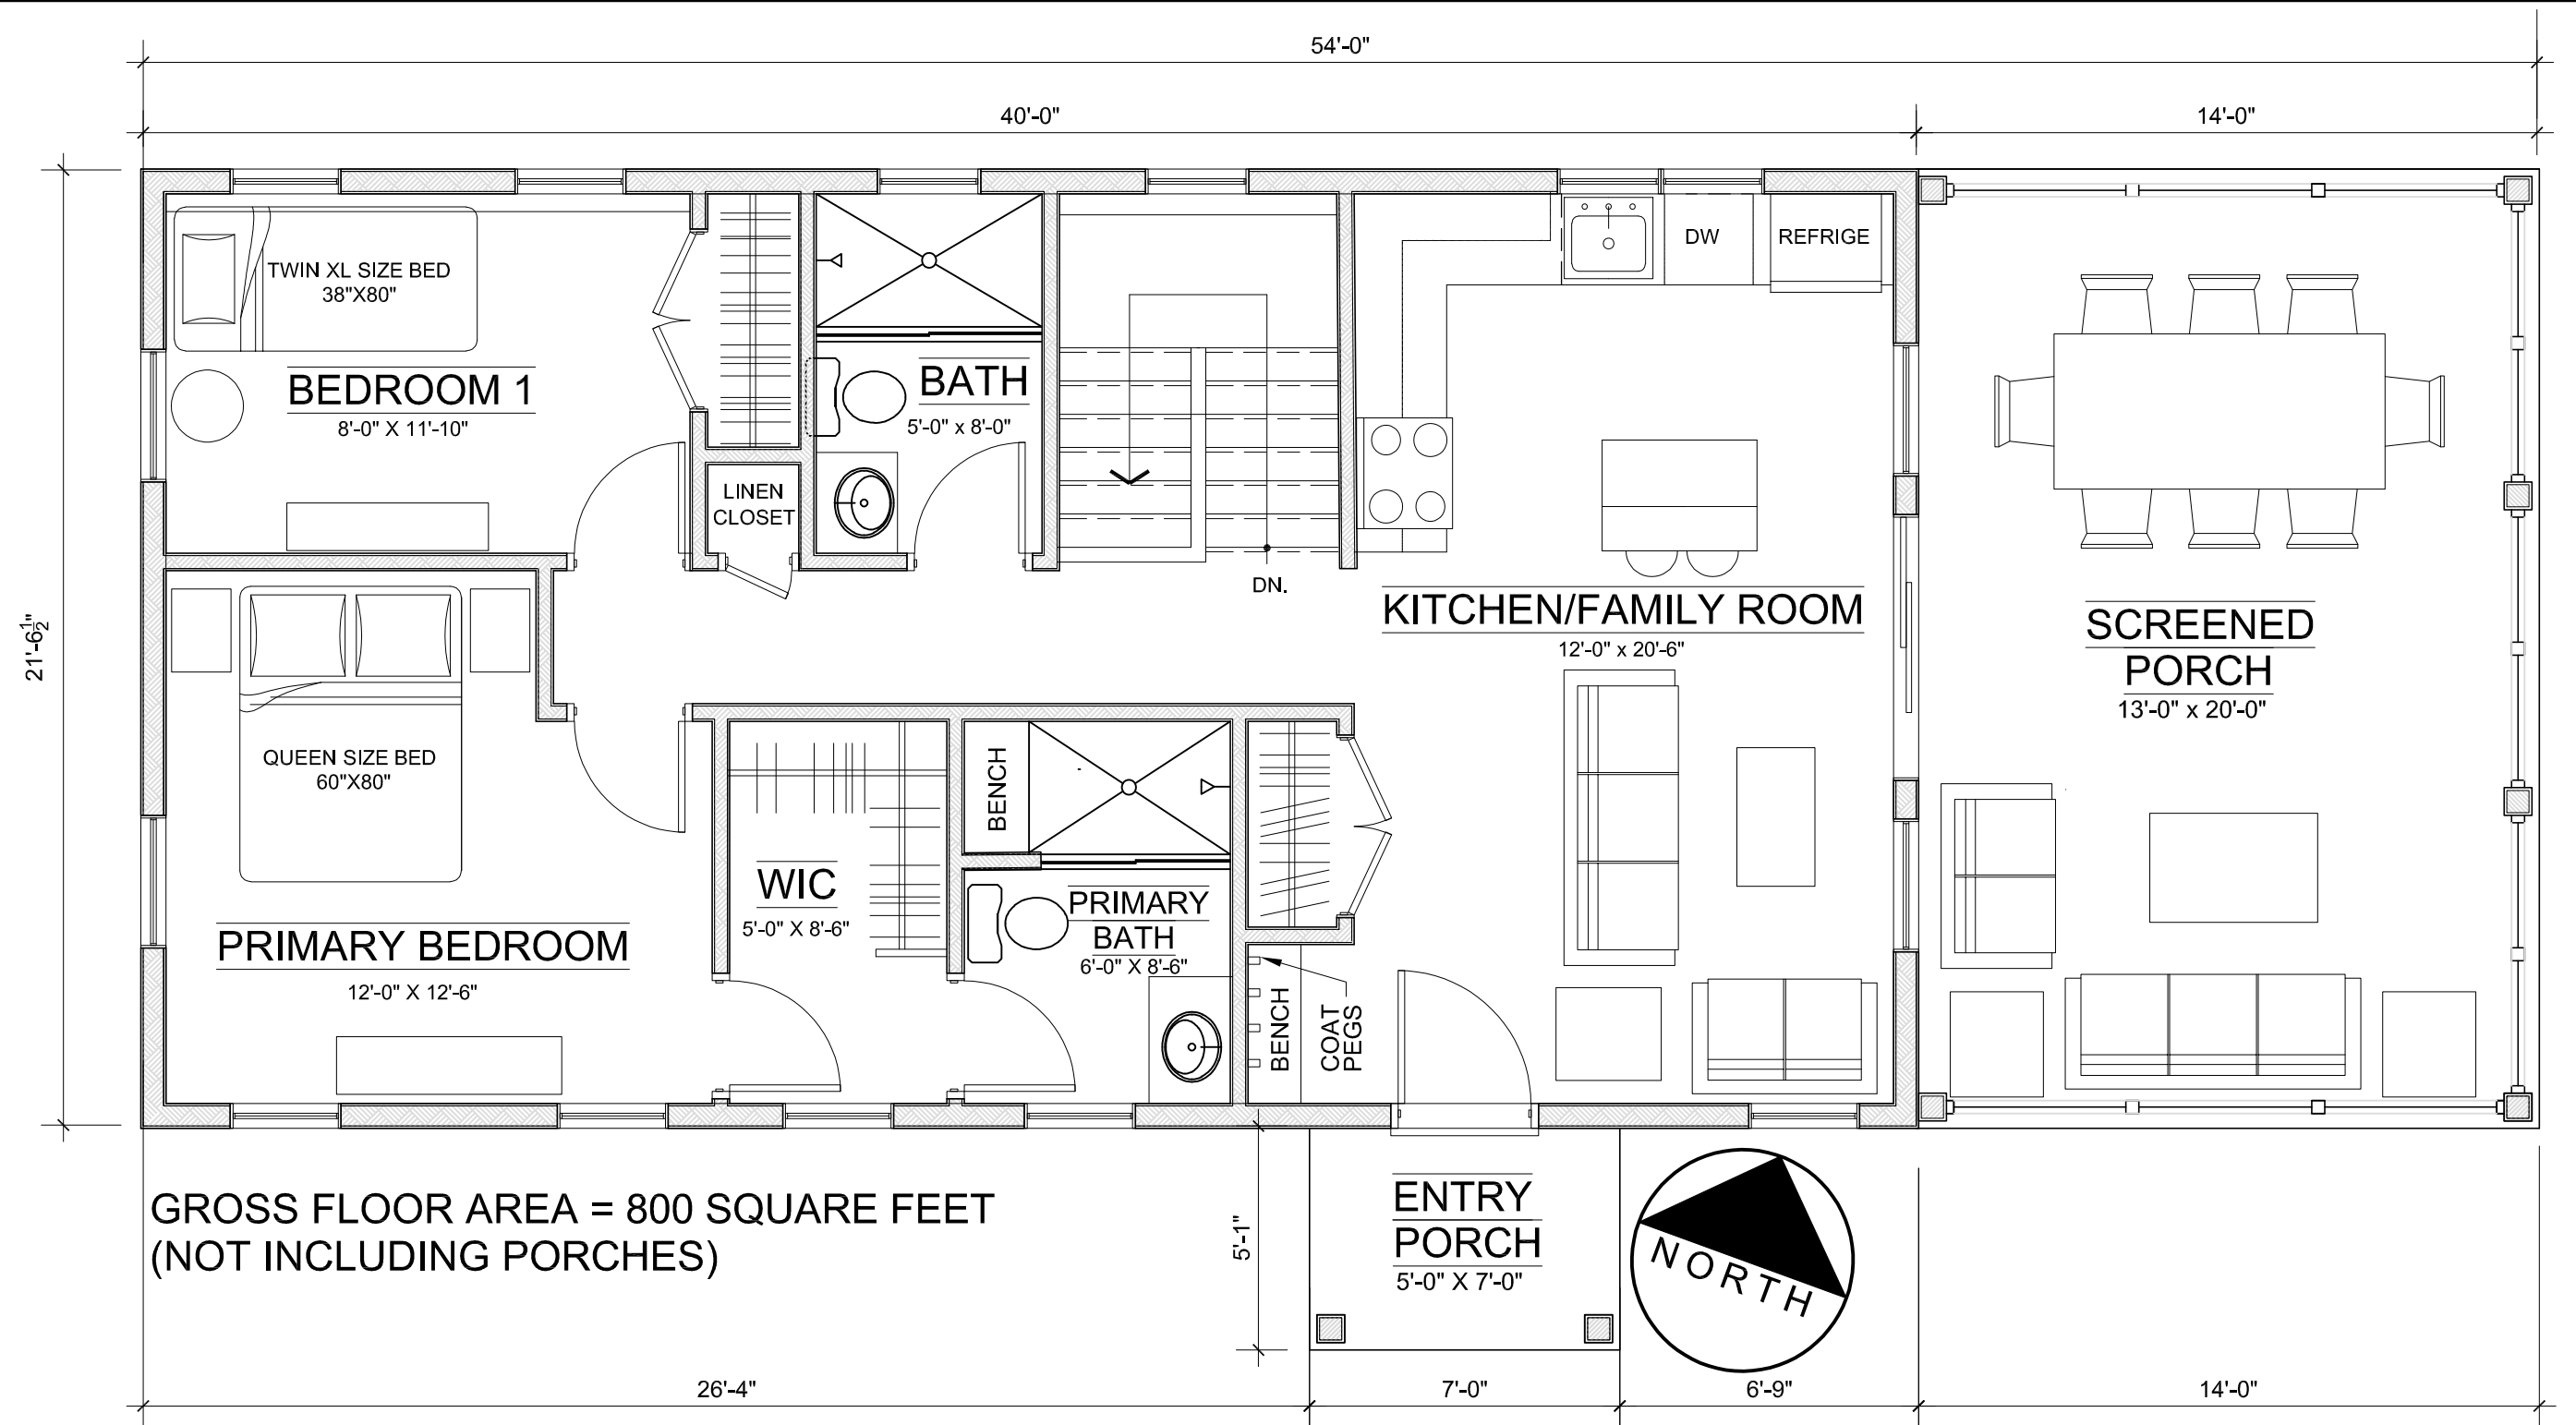

Proposed Plan

PROPOSED ACCESSORY DWELLING UNIT

FOR THE
BERGER RESIDENCE

213 Cleveland Drive, Croton on Hudson
 5-14-24

RICHARD VAIL, ARCHITECT
 4 MOONEY HILL ROAD, HOLMES, N.Y. 12531
 845-531-9339
 RICHARDEVAIL@GMAIL.COM