


Proposed West Elevation

1/4" = 1'-0"

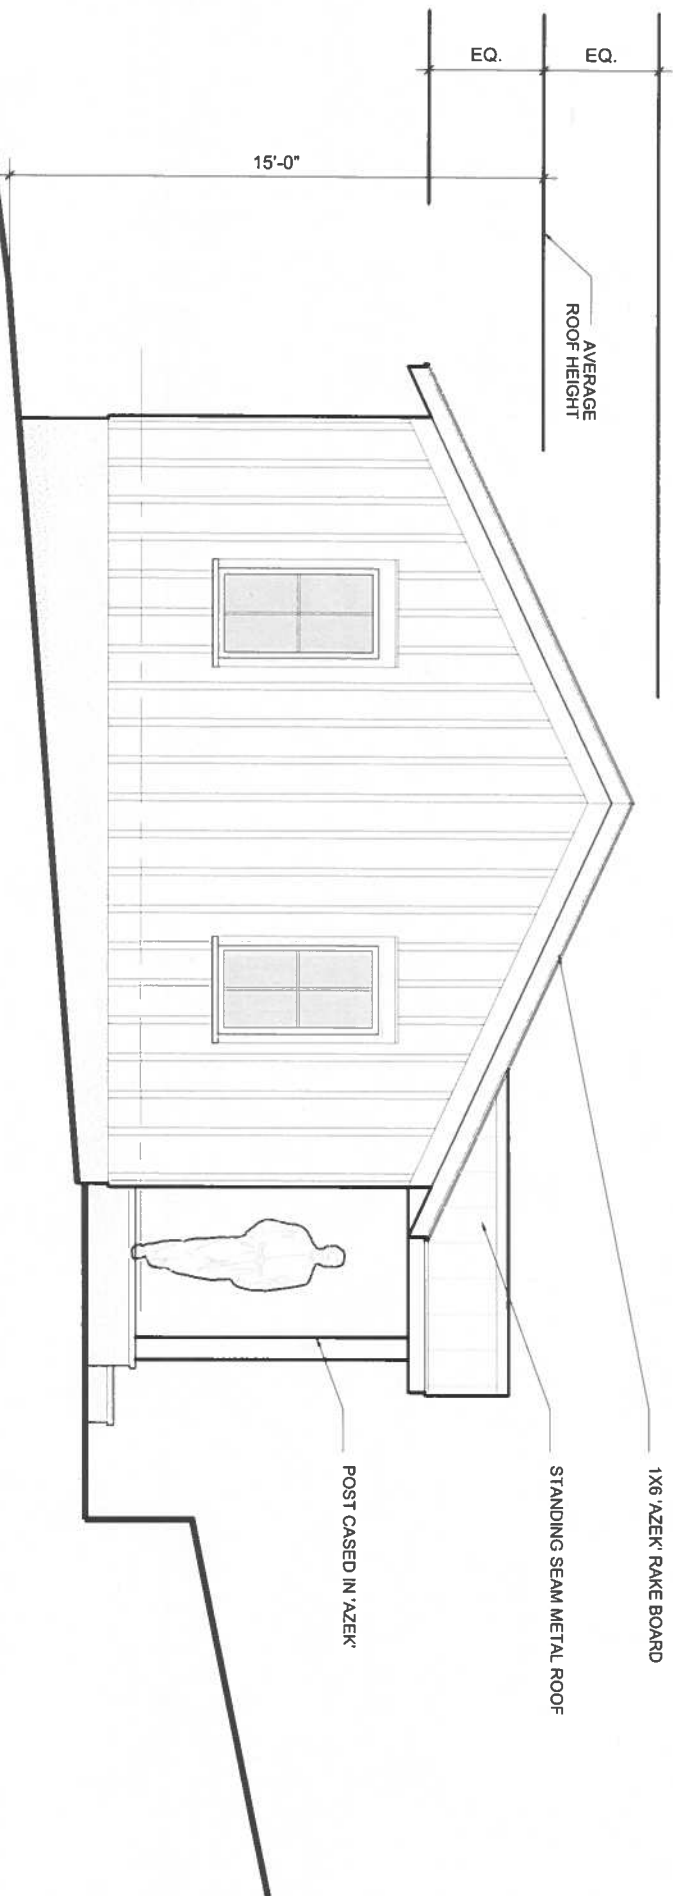

PROPOSED ACCESSORY DWELLING UNIT

FOR THE

BERGER RESIDENCE

213 Cleveland Drive, Croton on Hudson


5-27-24

RICHARD VAIL, ARCHITECT

4 MOONEY HILL ROAD, HOLMES, N.Y. 12531

845-531-9339

RICHARDEVAIL@GMAIL.COM

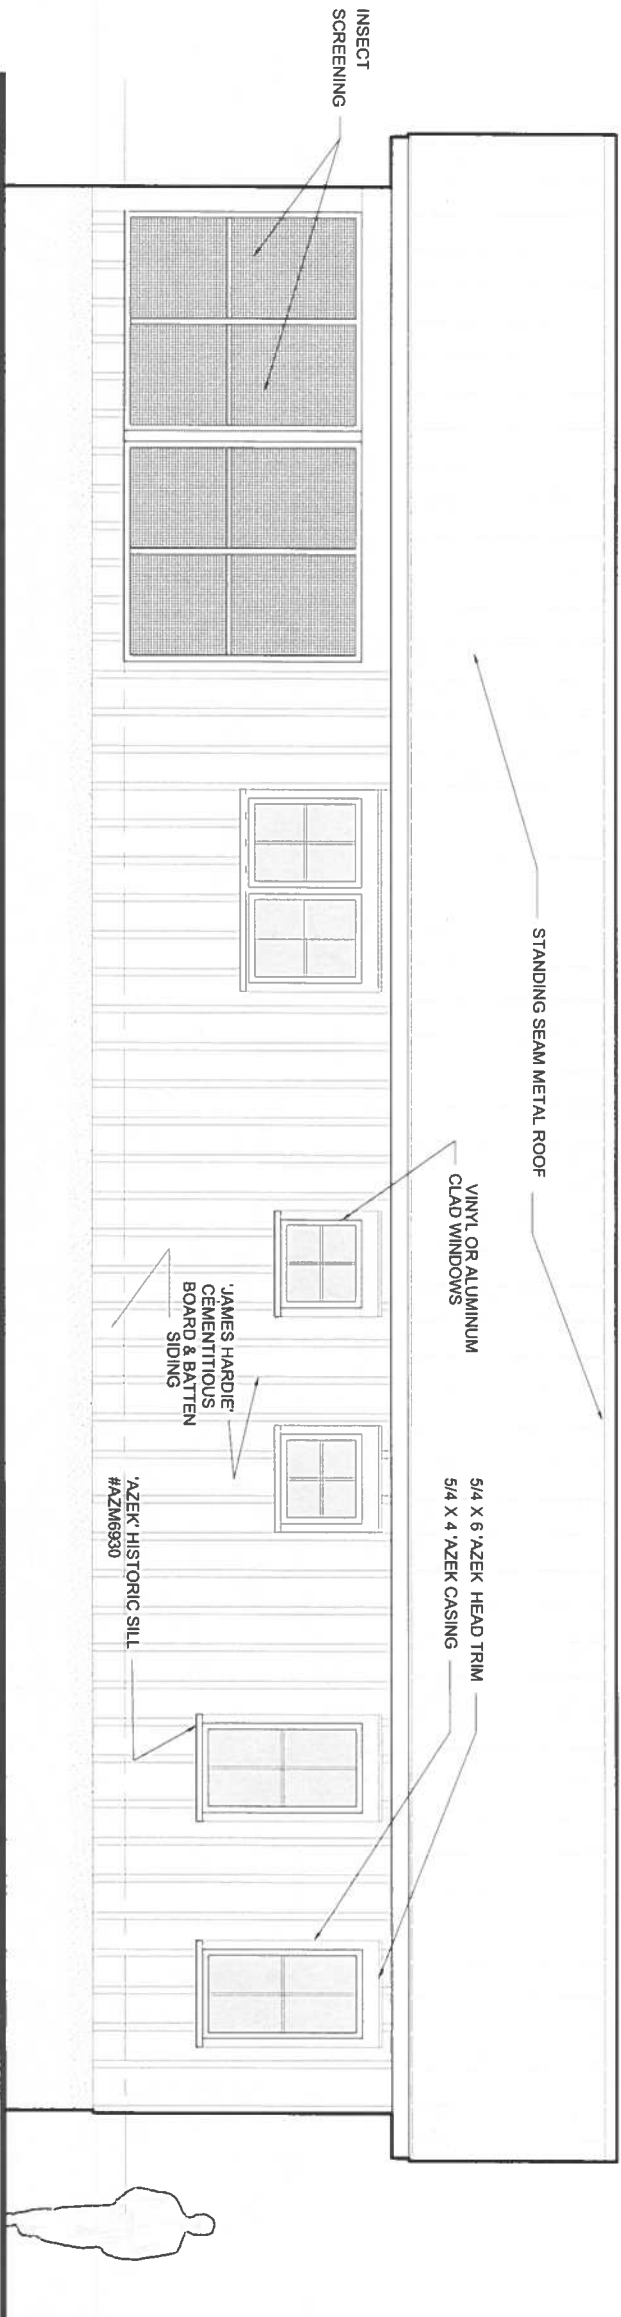

Proposed North Elevation


1/4" = 1'-0"

PROPOSED ACCESSORY DWELLING UNIT

FOR THE
BERGER RESIDENCE

213 Cleveland Drive, Croton on Hudson
5-27-24

RICHARD VAIL, ARCHITECT
4 MOONEY HILL ROAD, HOLMES, N.Y. 12531
845-531-9339
RICHARDEVAIL@GMAIL.COM

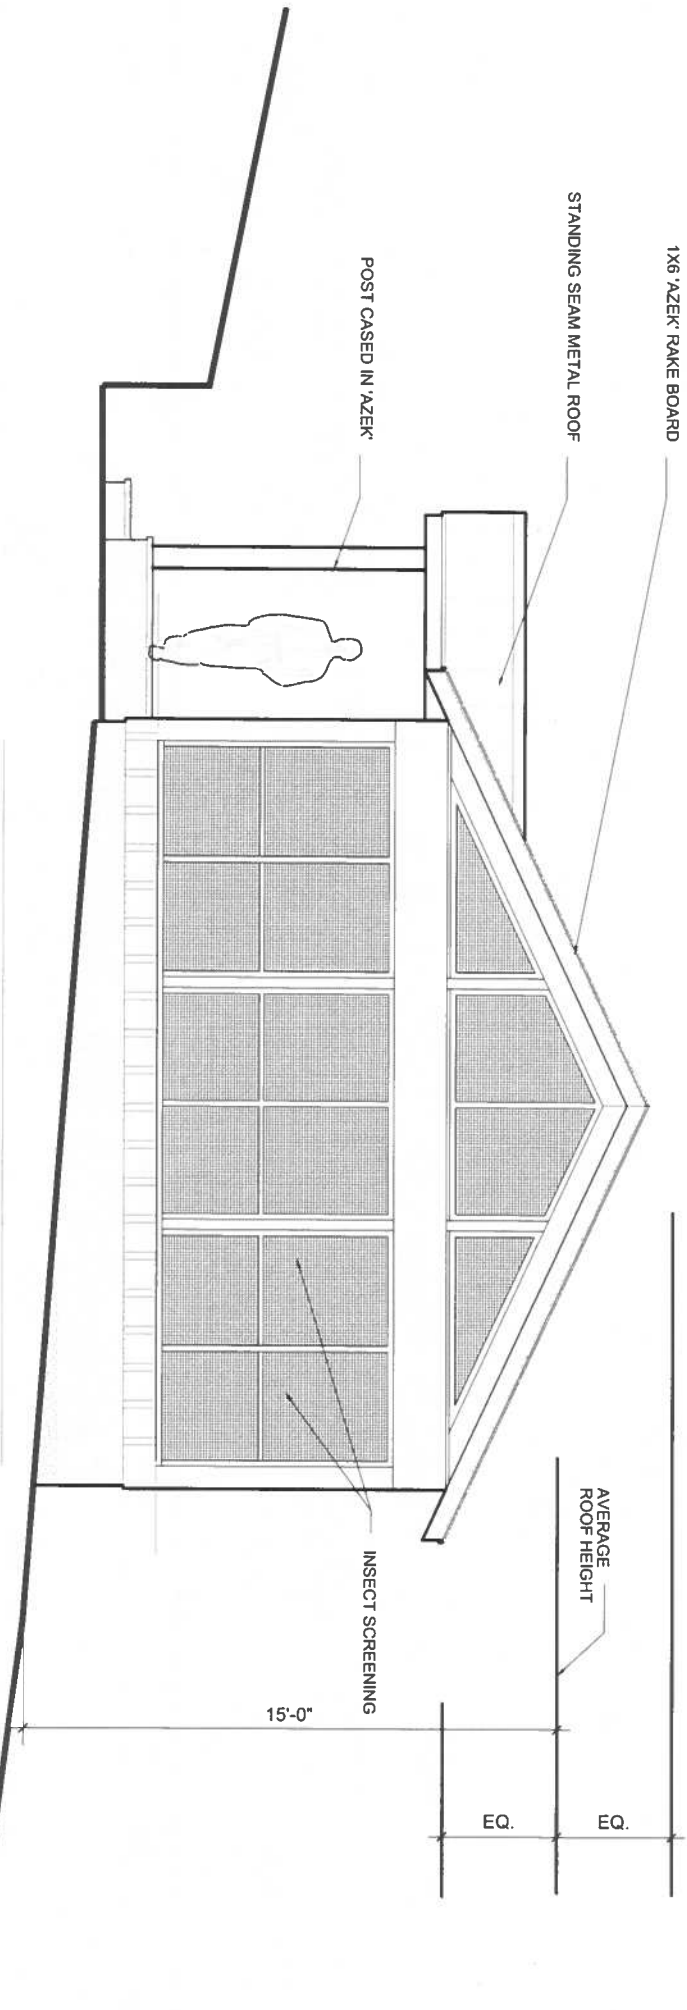

Proposed East Elevation

PROPOSED ACCESSORY DWELLING UNIT

FOR THE


BERGER RESIDENCE

213 Cleveland Drive, Croton on Hudson
5-27-24

RICHARD VAIL, ARCHITECT

4 MOONEY HILL ROAD, HOLMES, N.Y. 12531

845-531-9339
RICHARDEVAIL@GMAIL.COM

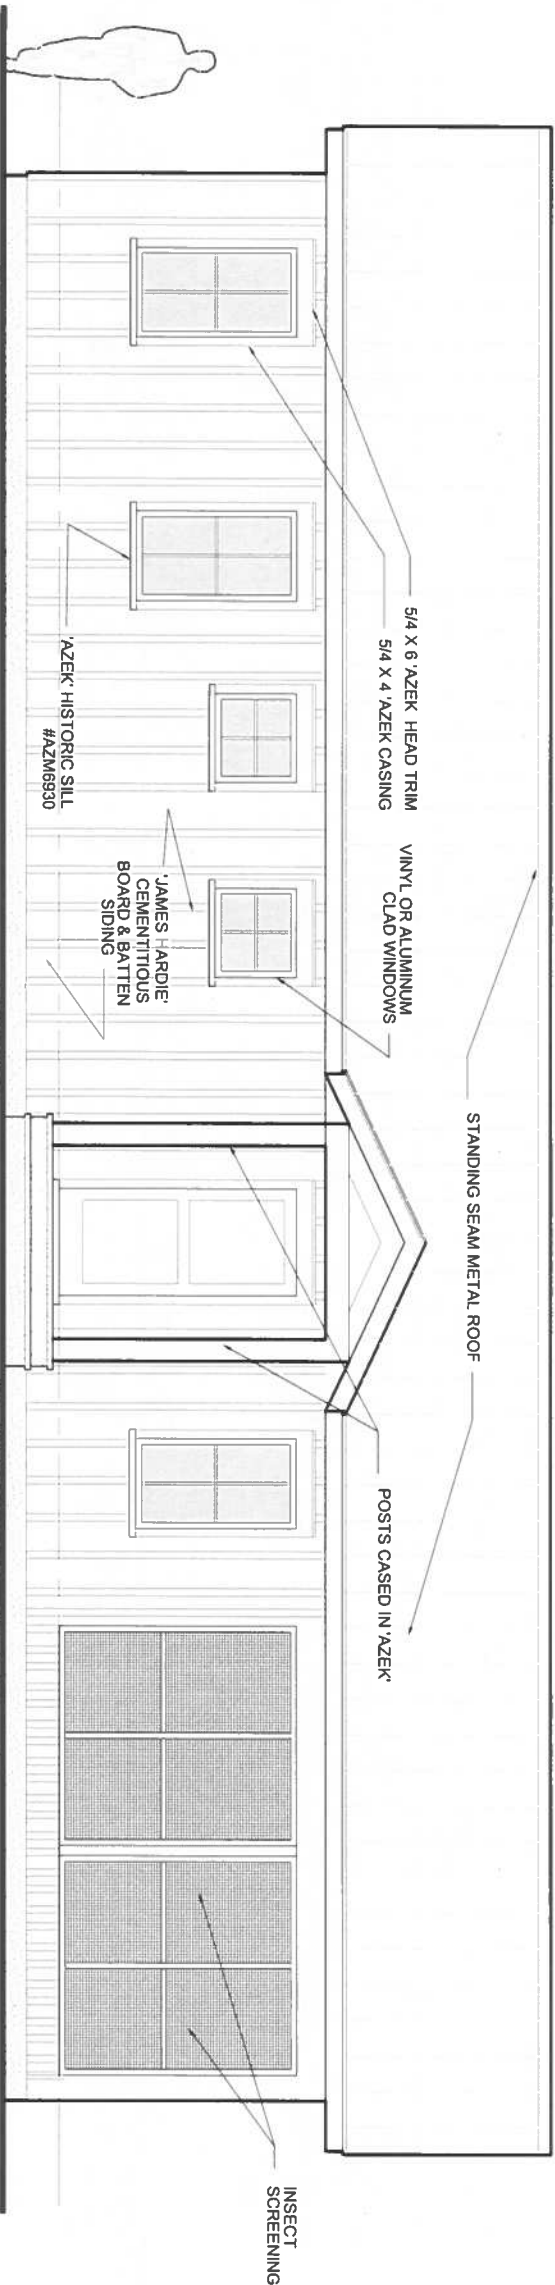

Proposed South Elevation

1/4" = 1'-0"

PROPOSED ACCESSORY DWELLING UNIT

FOR THE

BERGER RESIDENCE

213 Cleveland Drive, Croton on Hudson
5-27-24


RICHARD VAIL, ARCHITECT

4 MOONEY HILL ROAD, HOLMES, N.Y. 12531

845-531-9339

RICHARDEVAIL@GMAIL.COM

54'-0 $\frac{1}{2}$ "

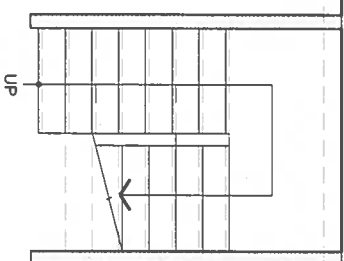

CELLAR
(UNFINISHED, UNCONDITIONED STORAGE / UTILITY SPACE)

24'-6"

29'-9"



6'-0 $\frac{1}{2}$ "



18'-3"



Cellar Plan

PROPOSED ACCESSORY DWELLING UNIT


FOR THE

BERGER RESIDENCE

213 Cleveland Drive, Croton on Hudson
5-27-24

1/4" = 1'-0"

RICHARD VAIL, ARCHITECT
4 MOONEY HILL ROAD, HOLMES, N.Y. 12531
845-531-9339
RICHARDEVAIL@GMAIL.COM

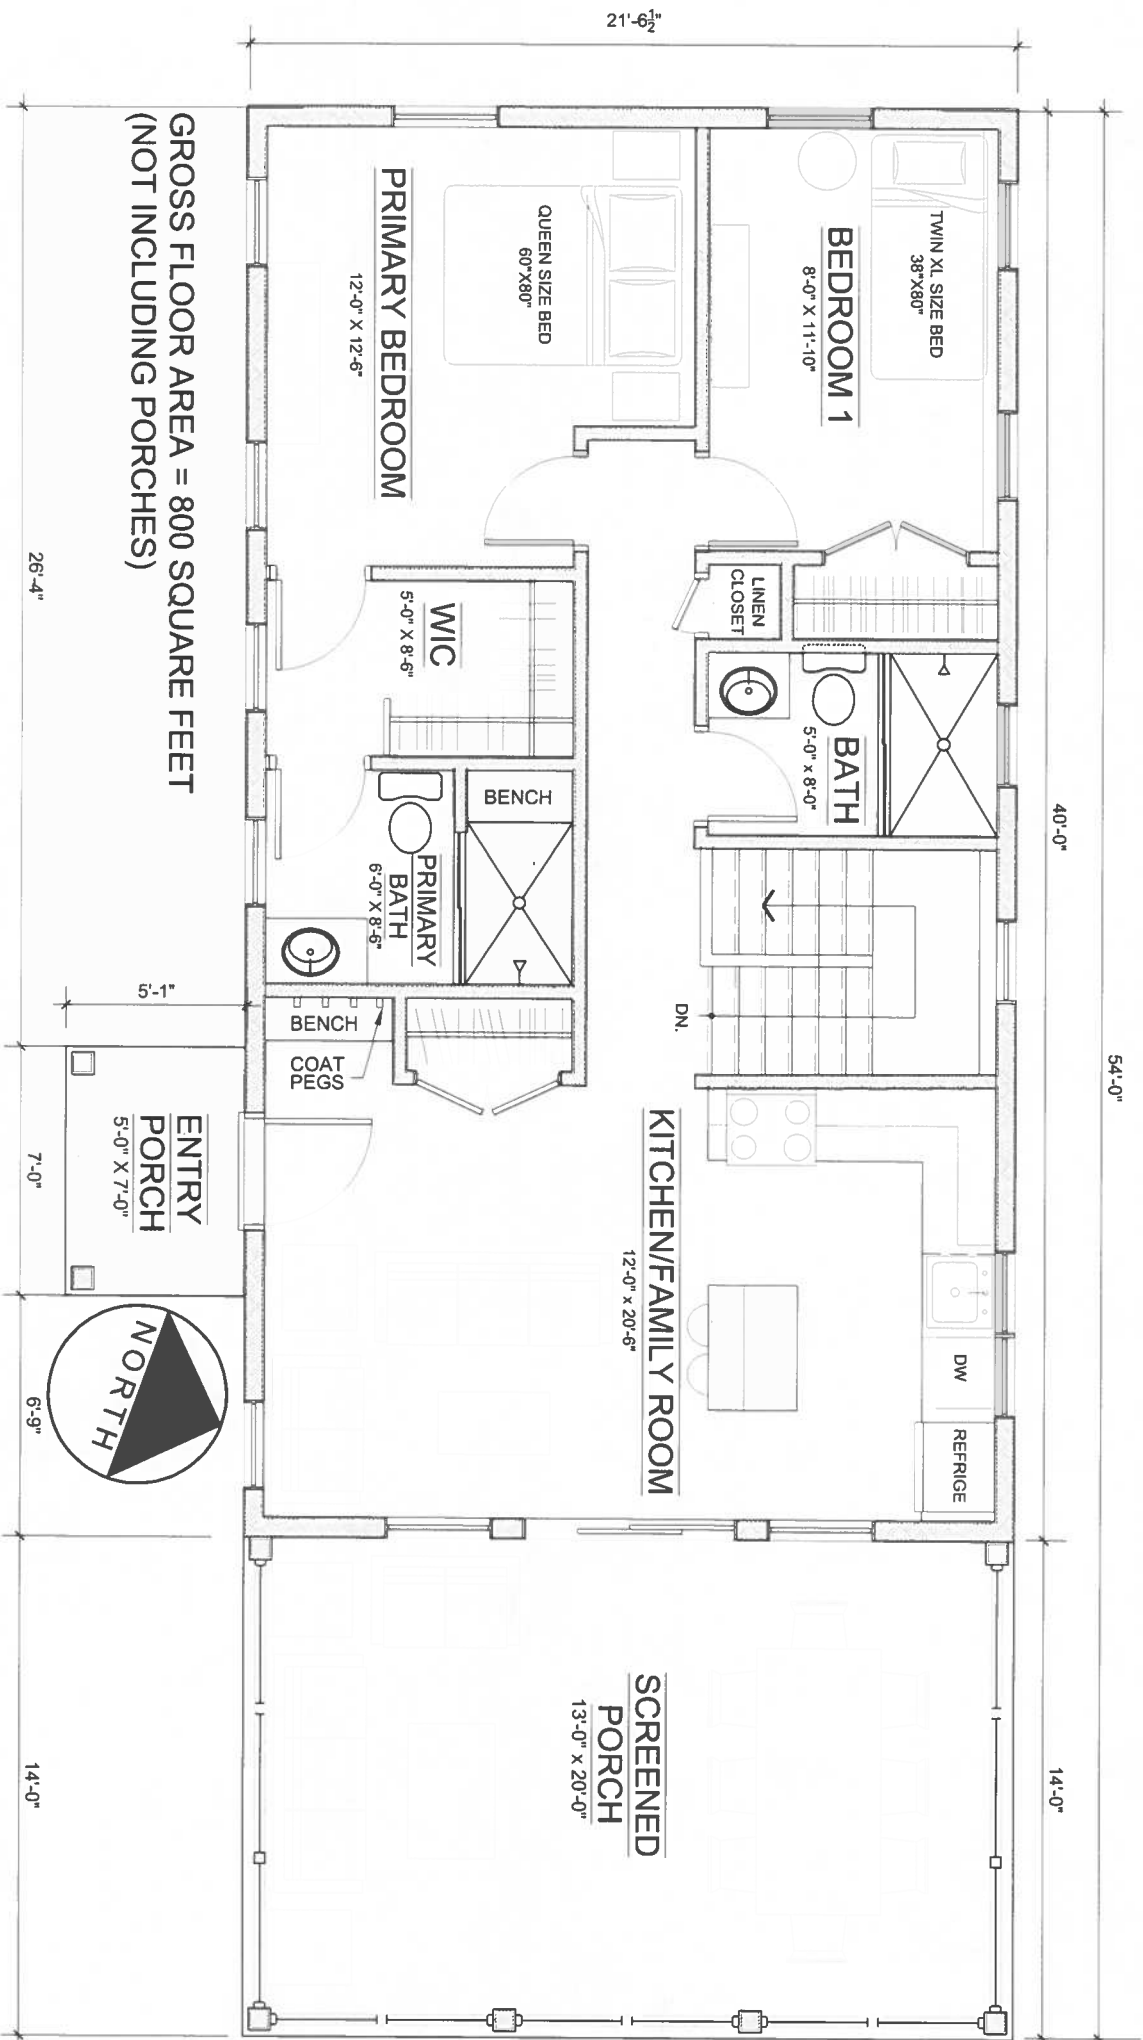

Proposed Plan

PROPOSED ACCESSORY DWELLING UNIT

FOR THE
BERGER RESIDENCE

213 Cleveland Drive, Croton on Hudson
5-27-24

RICHARD VAIL, ARCHITECT
4 MOONEY HILL ROAD, HOLMES, N.Y. 12531
845-531-9339
RICHARDEVAIL@GMAIL.COM