



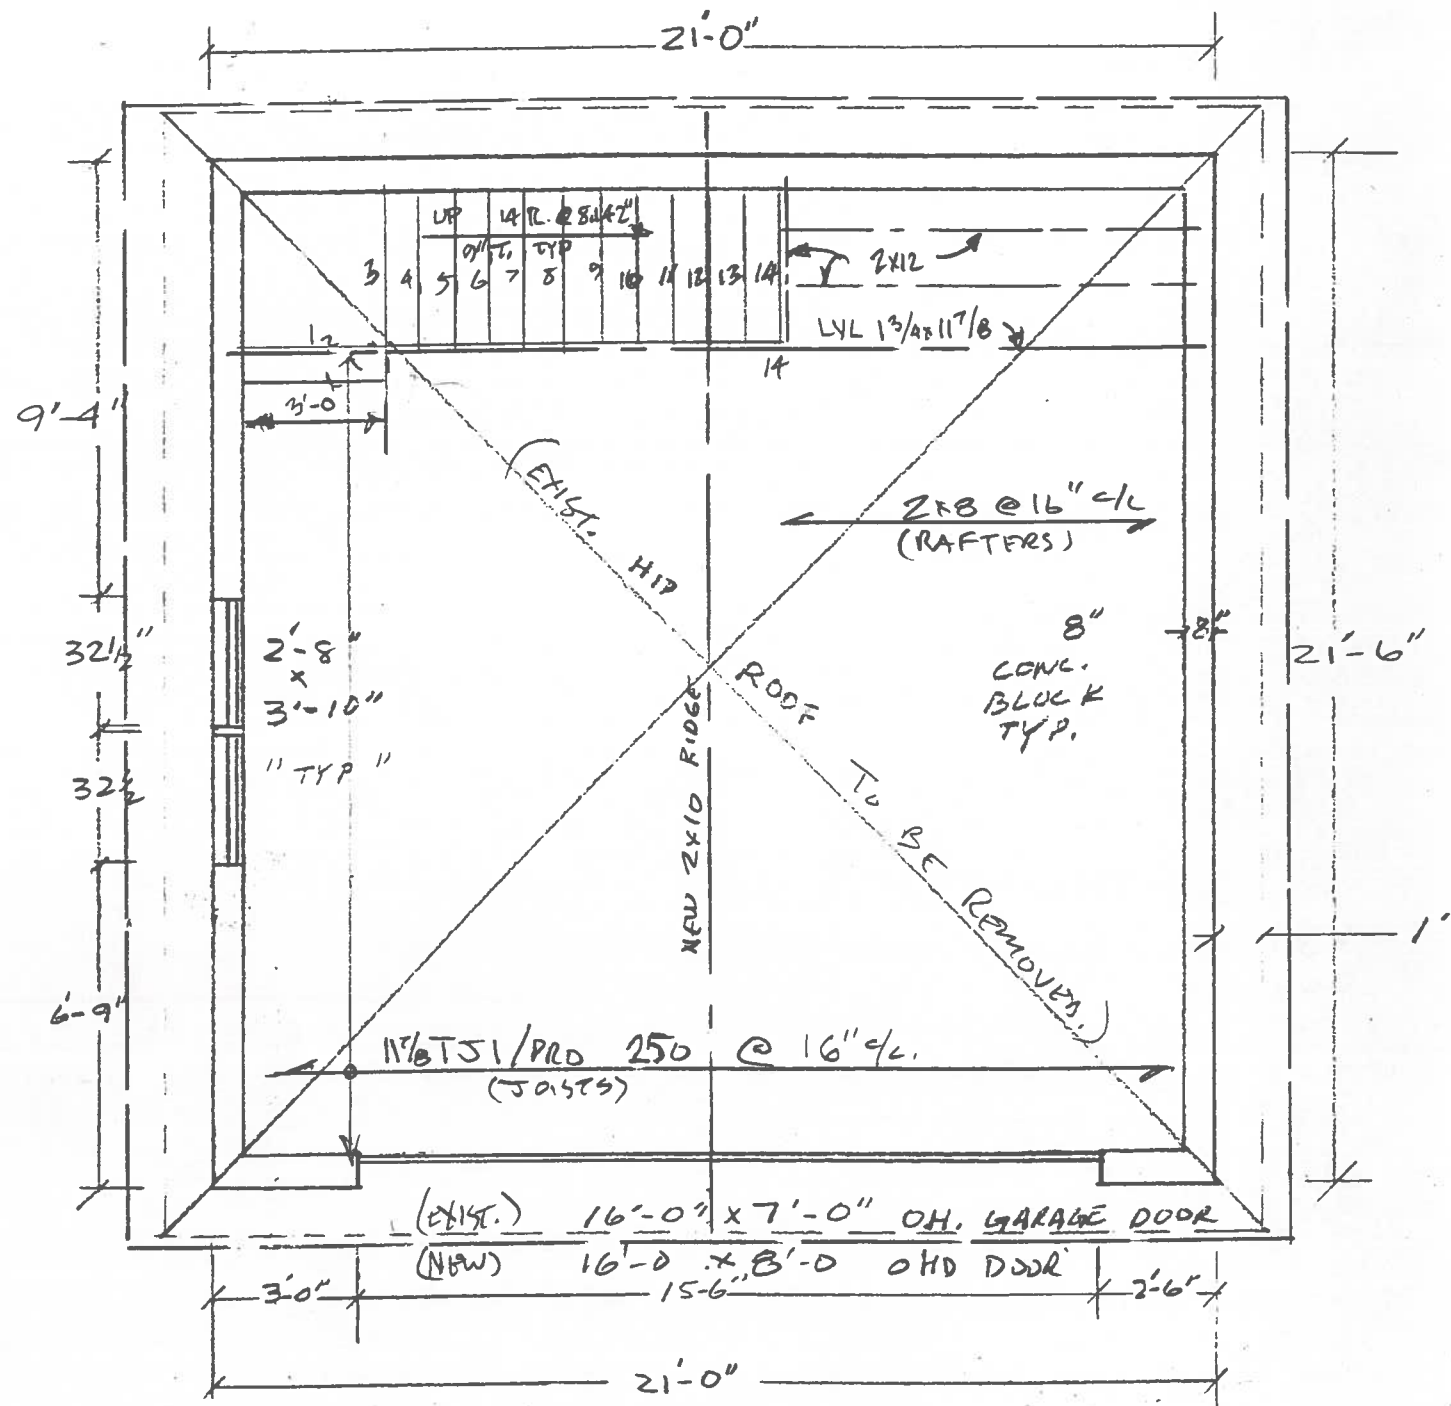

PLAN VIEW
SCALE: 1/4" = 1'-0"

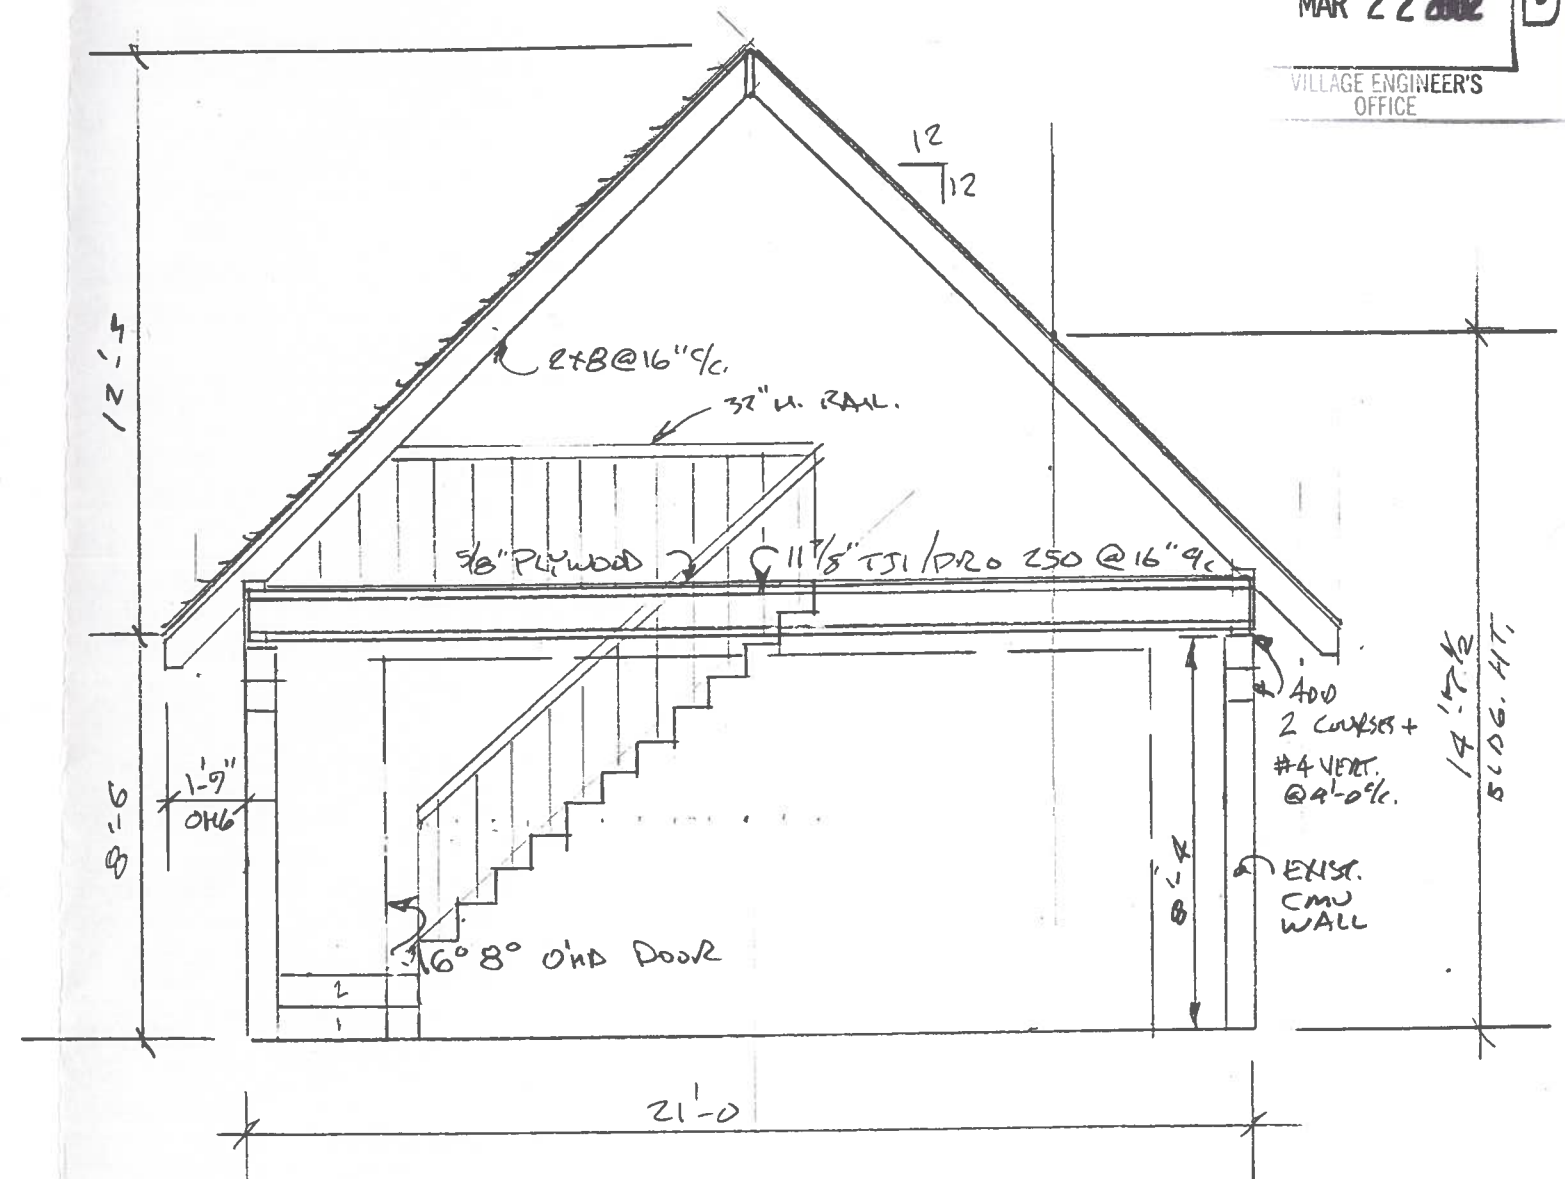

BUDG. SECTION
SCALE: 1/4" = 1'-0"

RANDALL ENGINEERING
DESIGN • ANALYSIS • INSPECTION

ROBERT J. RANDALL, P.E. 1551 CROSS ROAD
NY #052752 NJ #32741 MOHEGAN LAKE
CT #10089 WI #E-25587 NEW YORK 10547

PROBLEMS SOLVED • 914-528-1640

MIKE VARRA
ARLINGTON AVE
CROTON-ON-HUDSON, NY

GARAGE RE-ROOF

DATE: 4/6/02 REV:

1