

GRAND
STREET
PERFORMANCE


Restaurant, Bar,
Gallery and
Performance Space

Building Conversion
and Modifications
130 Grand Street
Croton-on-Hudson, New York
10520

License Number - 023798
THIS DOCUMENT, THE IDEAS AND DESIGNS
INCORPORATED HEREIN ARE AN INSTRUMENT
OF PROFESSIONAL SERVICE GOVERNED BY
NEW YORK STATE EDUCATIONAL LAW.
IT IS THE PROPERTY OF CBDB ARCHITECTURE
AND MAY NOT BE USED OR ALTERED IN ANY WAY
WITHOUT WRITTEN CONSENT OF THE ARCHITECT

N.Y.S. Registered Architect

cbdb architecture
christopher borchardt design build

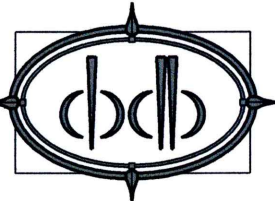

205 Furnace Dock Road
Cortlandt Manor, New York
10567
914.734.8268
cbdbnyc @ outlook.com

ISSUE	DESCRIPTION	DATE
1	Schematic Design	2.22.24
2	Planning Board	2.29.24
3		
4		
5		

Copyright cdbb 2024
ALL RIGHTS RESERVED


Section: 79.5 Block: 1 Lot: 57

Project Number 24.01
29.February.2024

3 of 3

BUILDING
SECTIONS /
ELEVATIONS


A2.0

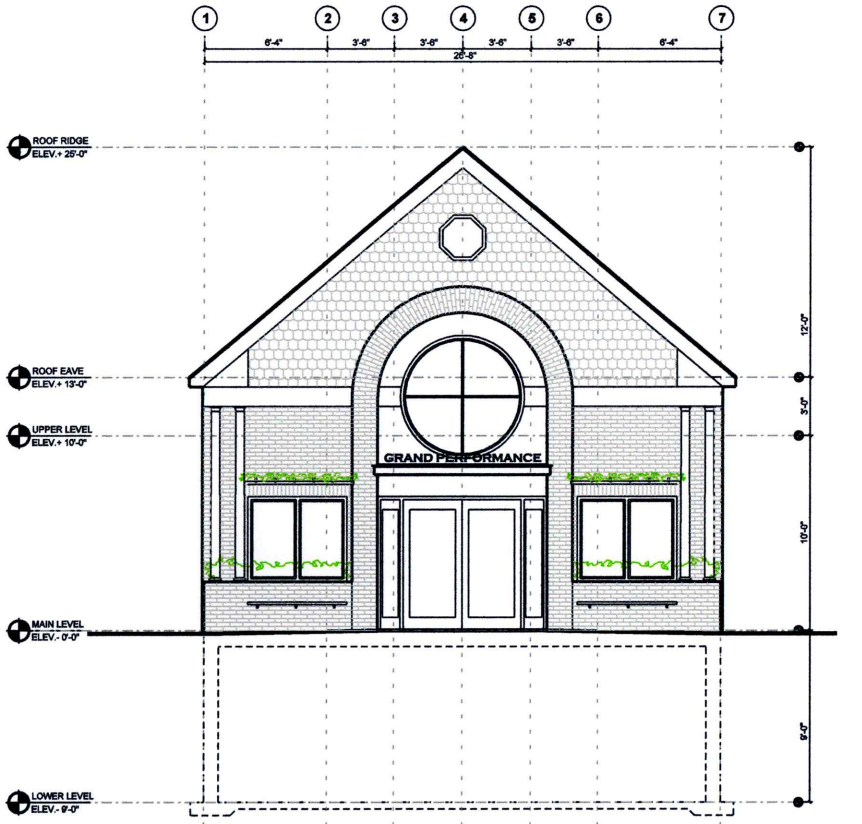

3 PROPOSED FRONT (STREET) ELEVATION
SCALE: 3/16" = 1'-0"
2401-ELEV.DGN

SCOPE NOTE
ARCHITECTURAL DESIGN INFORMATION SHOWN ON THIS DRAWING
REPRESENTS A SCHEMATIC LEVEL OF DEVELOPMENT
AND IS SUBJECT TO CHANGE AS THE DESIGN IS REFINED.


DIMENSION NOTES
ALL LAYOUT GRID DIMENSIONS ARE TO FACE OF FRAMING UNLESS OTHERWISE NOTED
FIELD VERIFY ALL LAYOUT DIMENSIONS AND COORDINATE AMONG TRADES
DO NOT SCALE DRAWINGS - CONTACT ARCHITECT FOR WRITTEN DIMENSIONS

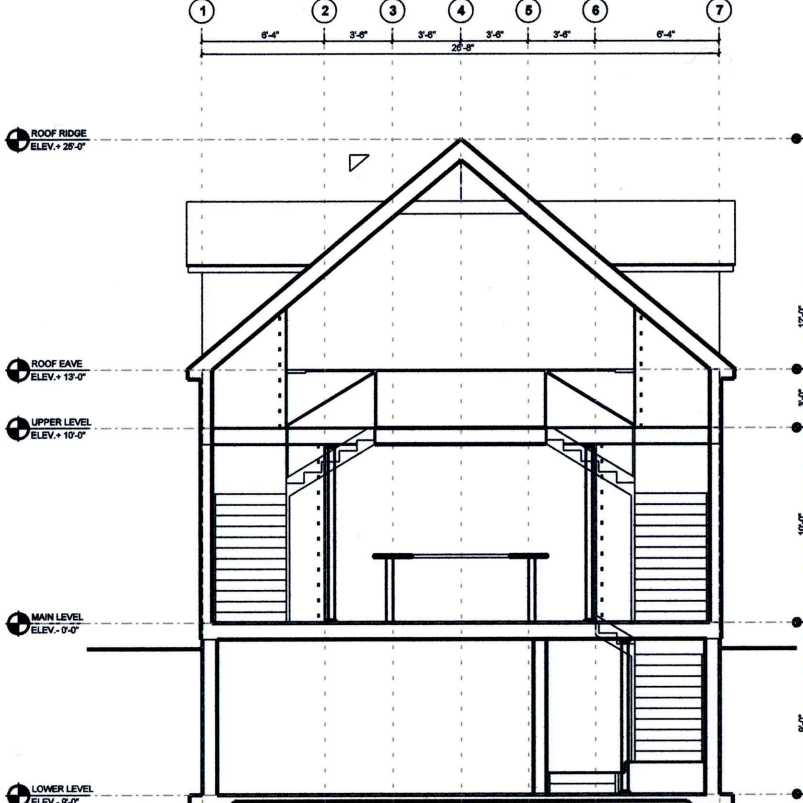

2 PROPOSED BUILDING CROSS SECTION
SCALE: 3/16" = 1'-0"
2401-SECT.DGN

SCOPE NOTE
ARCHITECTURAL DESIGN INFORMATION SHOWN ON THIS DRAWING
REPRESENTS A SCHEMATIC LEVEL OF DEVELOPMENT
AND IS SUBJECT TO CHANGE AS THE DESIGN IS REFINED.

DIMENSION NOTES
ALL LAYOUT GRID DIMENSIONS ARE TO FACE OF FRAMING UNLESS OTHERWISE NOTED
FIELD VERIFY ALL LAYOUT DIMENSIONS AND COORDINATE AMONG TRADES
DO NOT SCALE DRAWINGS - CONTACT ARCHITECT FOR WRITTEN DIMENSIONS

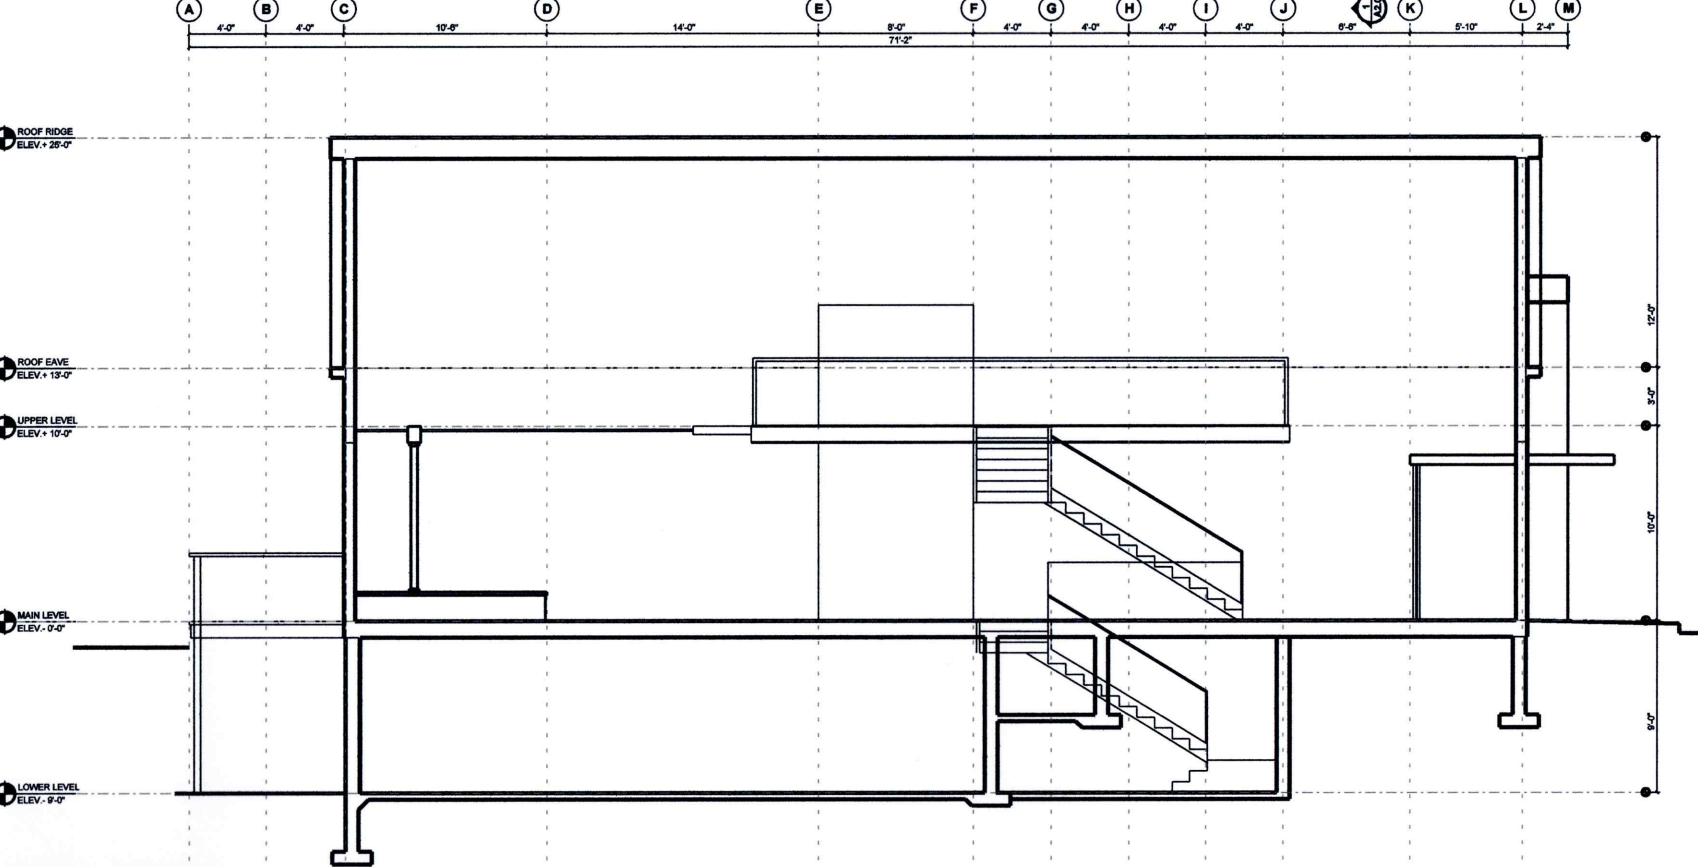

1 PROPOSED BUILDING CROSS SECTION
SCALE: 3/16" = 1'-0"
2401-SECT.DGN