


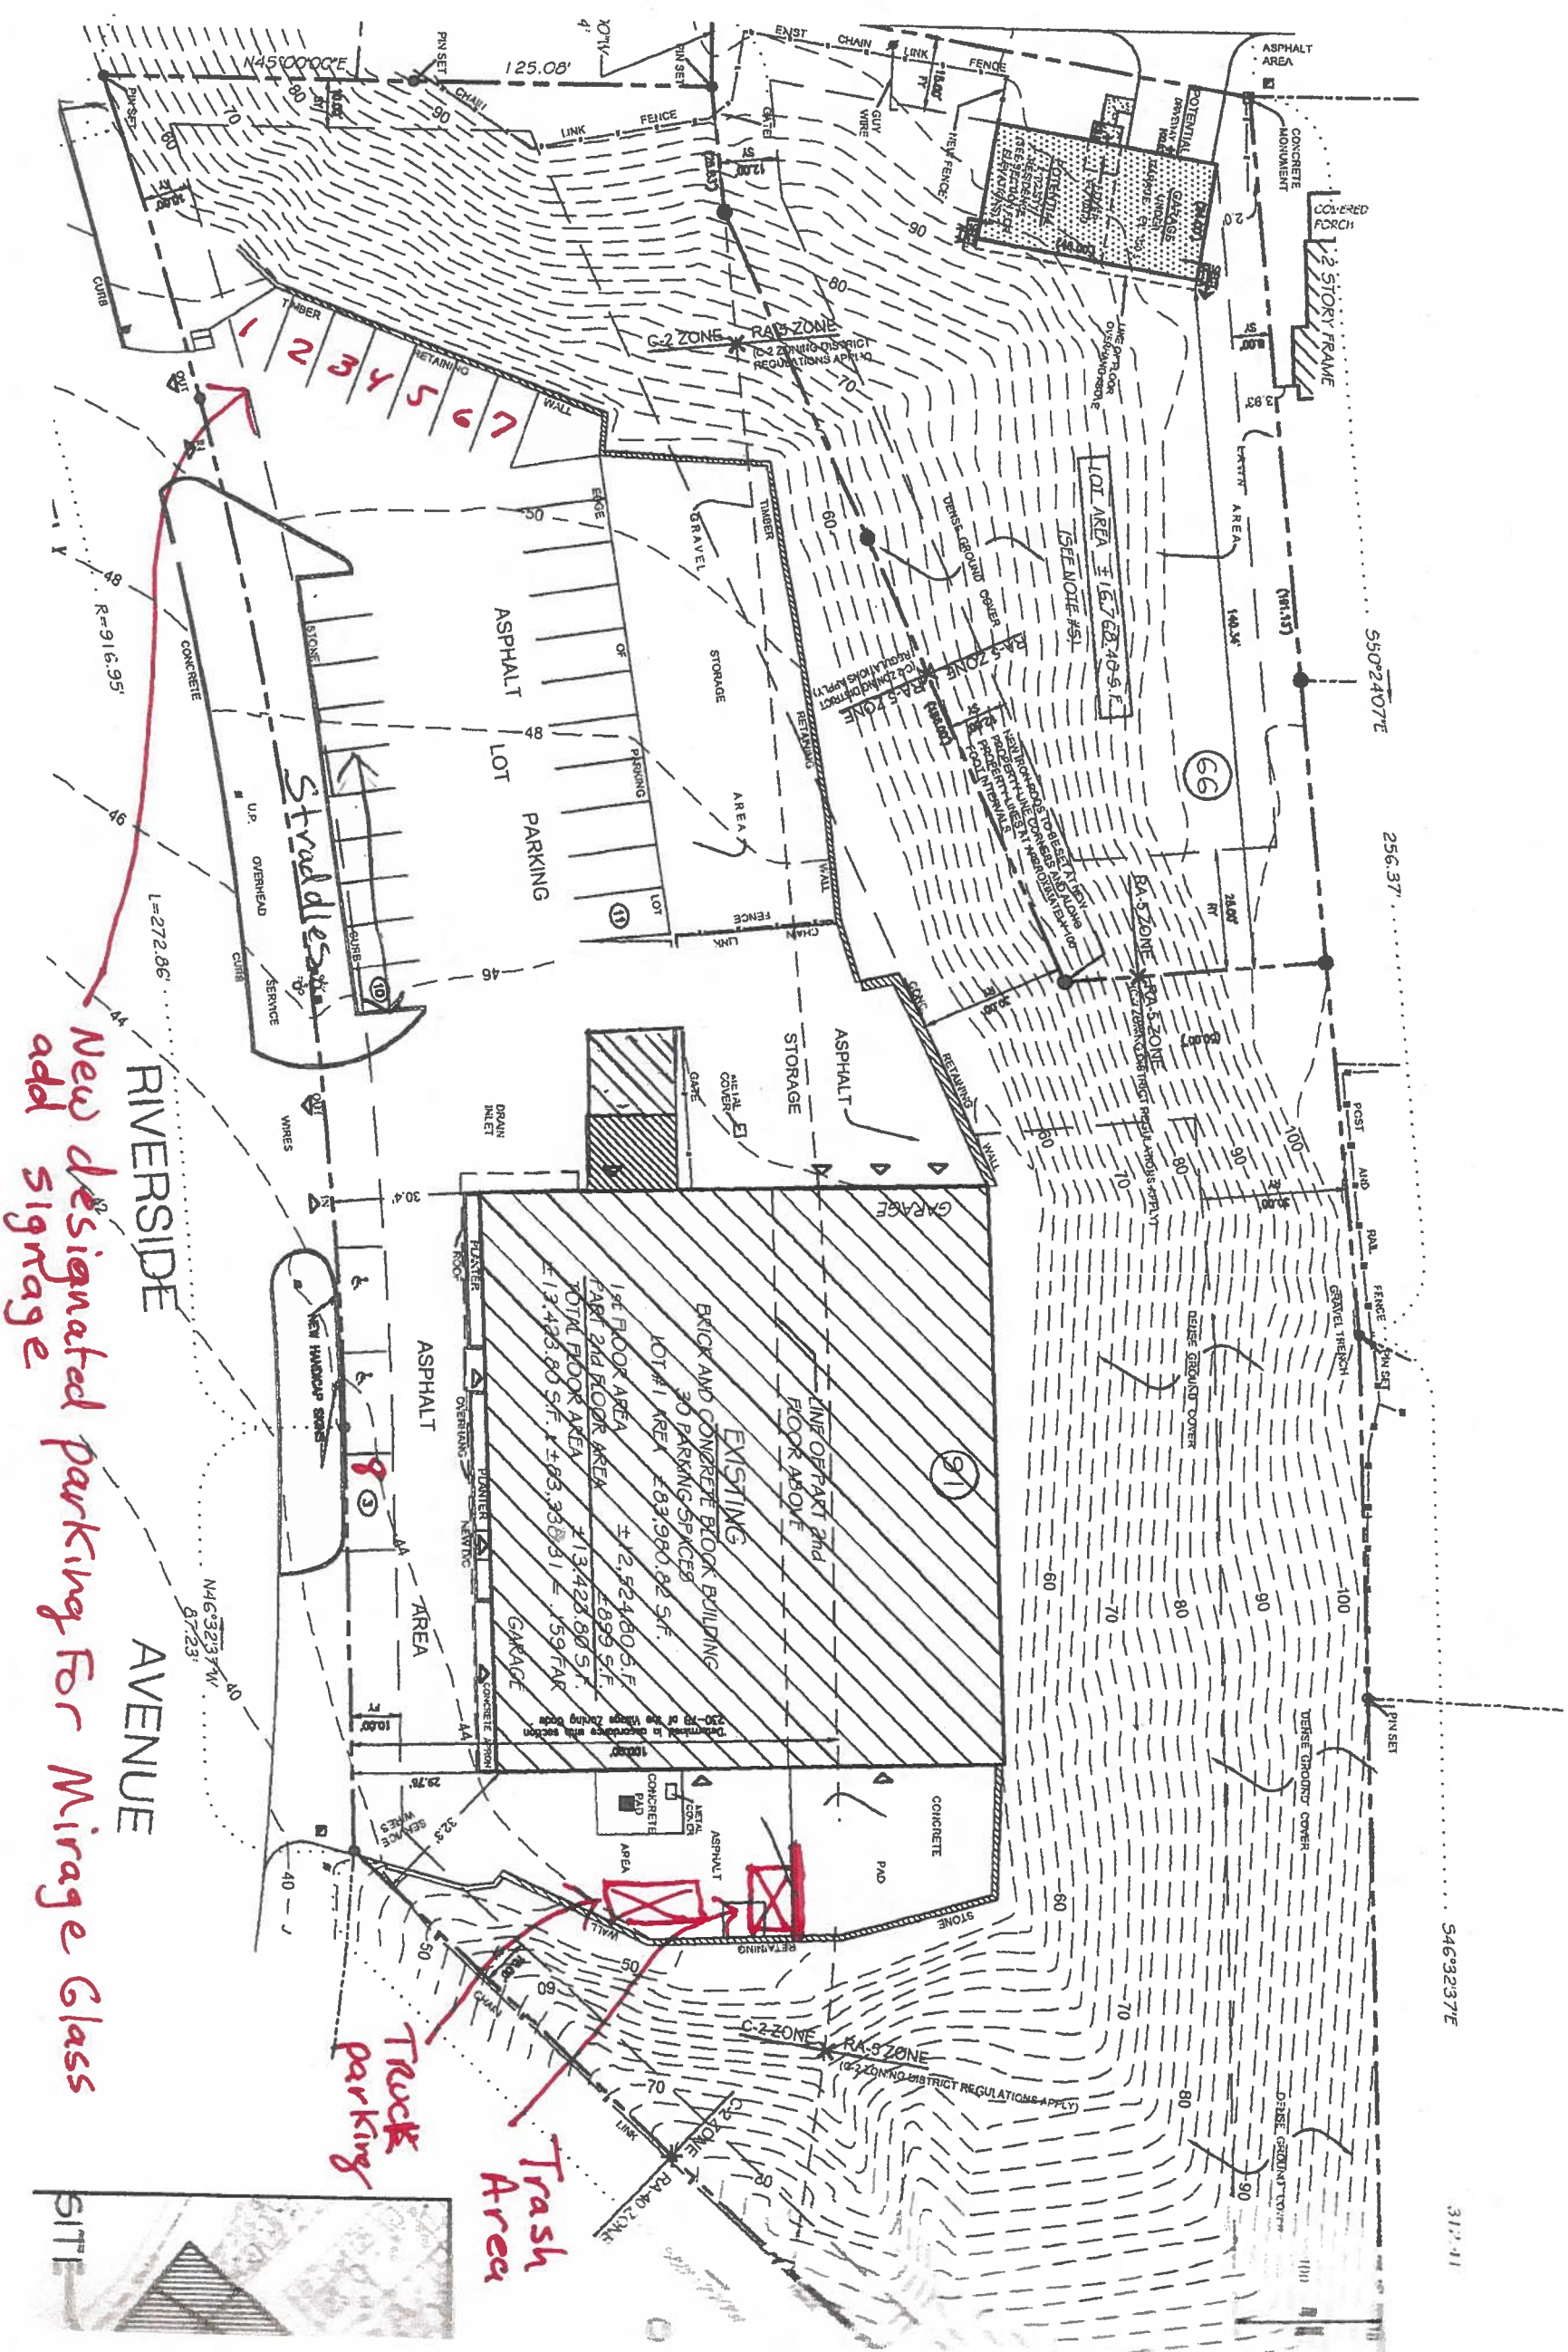

- NOTES:**
- 1) ALL UTILITIES SERVING THE SUBJECT PROPERTY ARE EXISTING.
 - 2) NEW ADA BATHROOM VENTS TO EXIT DIRECTLY FROM ROOF.

