




BENEDICT BOULEVARD

WAYNE ST

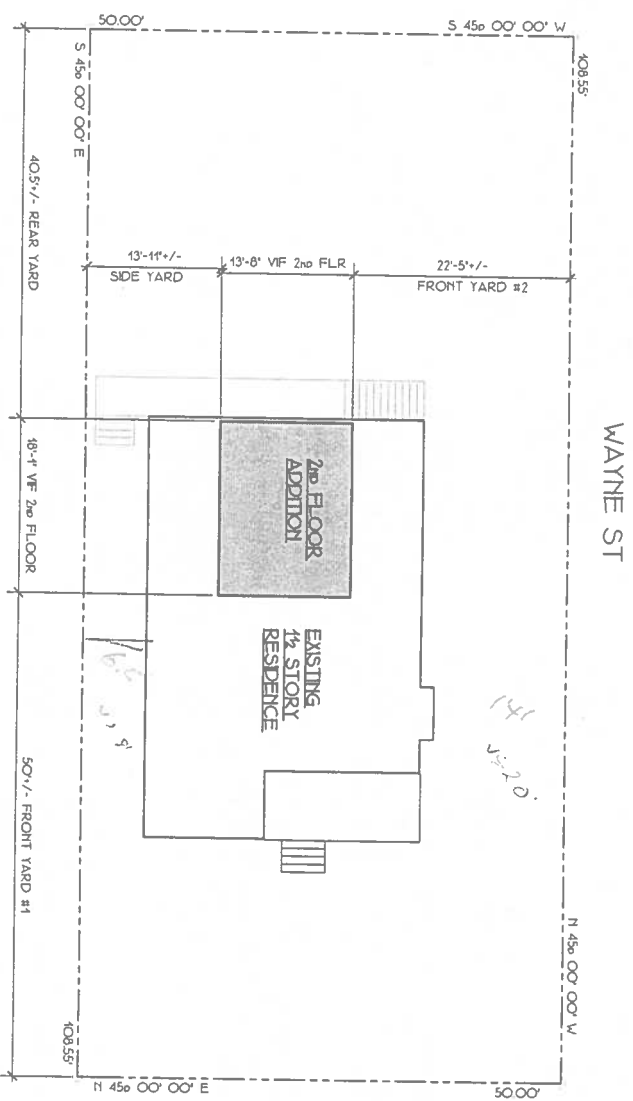

1 SITE PLAN

SCALE: 1"=10'

0
10
FEET

SITE PLAN NOTE

SITE PLAN BASED ON A SURVEY PREPARED BY
WILLIAM J.B. COGLEY, CIVIL ENGINEERING & SURVEYOR,
CROTON-ON-HUDSON, NY,
COMPLETED JULY 23, 1946



SYMBOLS



BASEMENT, 1ST FLOOR PLAN NOTES

APPROVAL

ABBREVIATIONS


ELECTRIC SYMBOLS

WAYNE ST

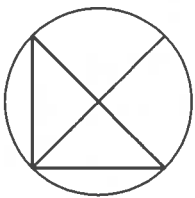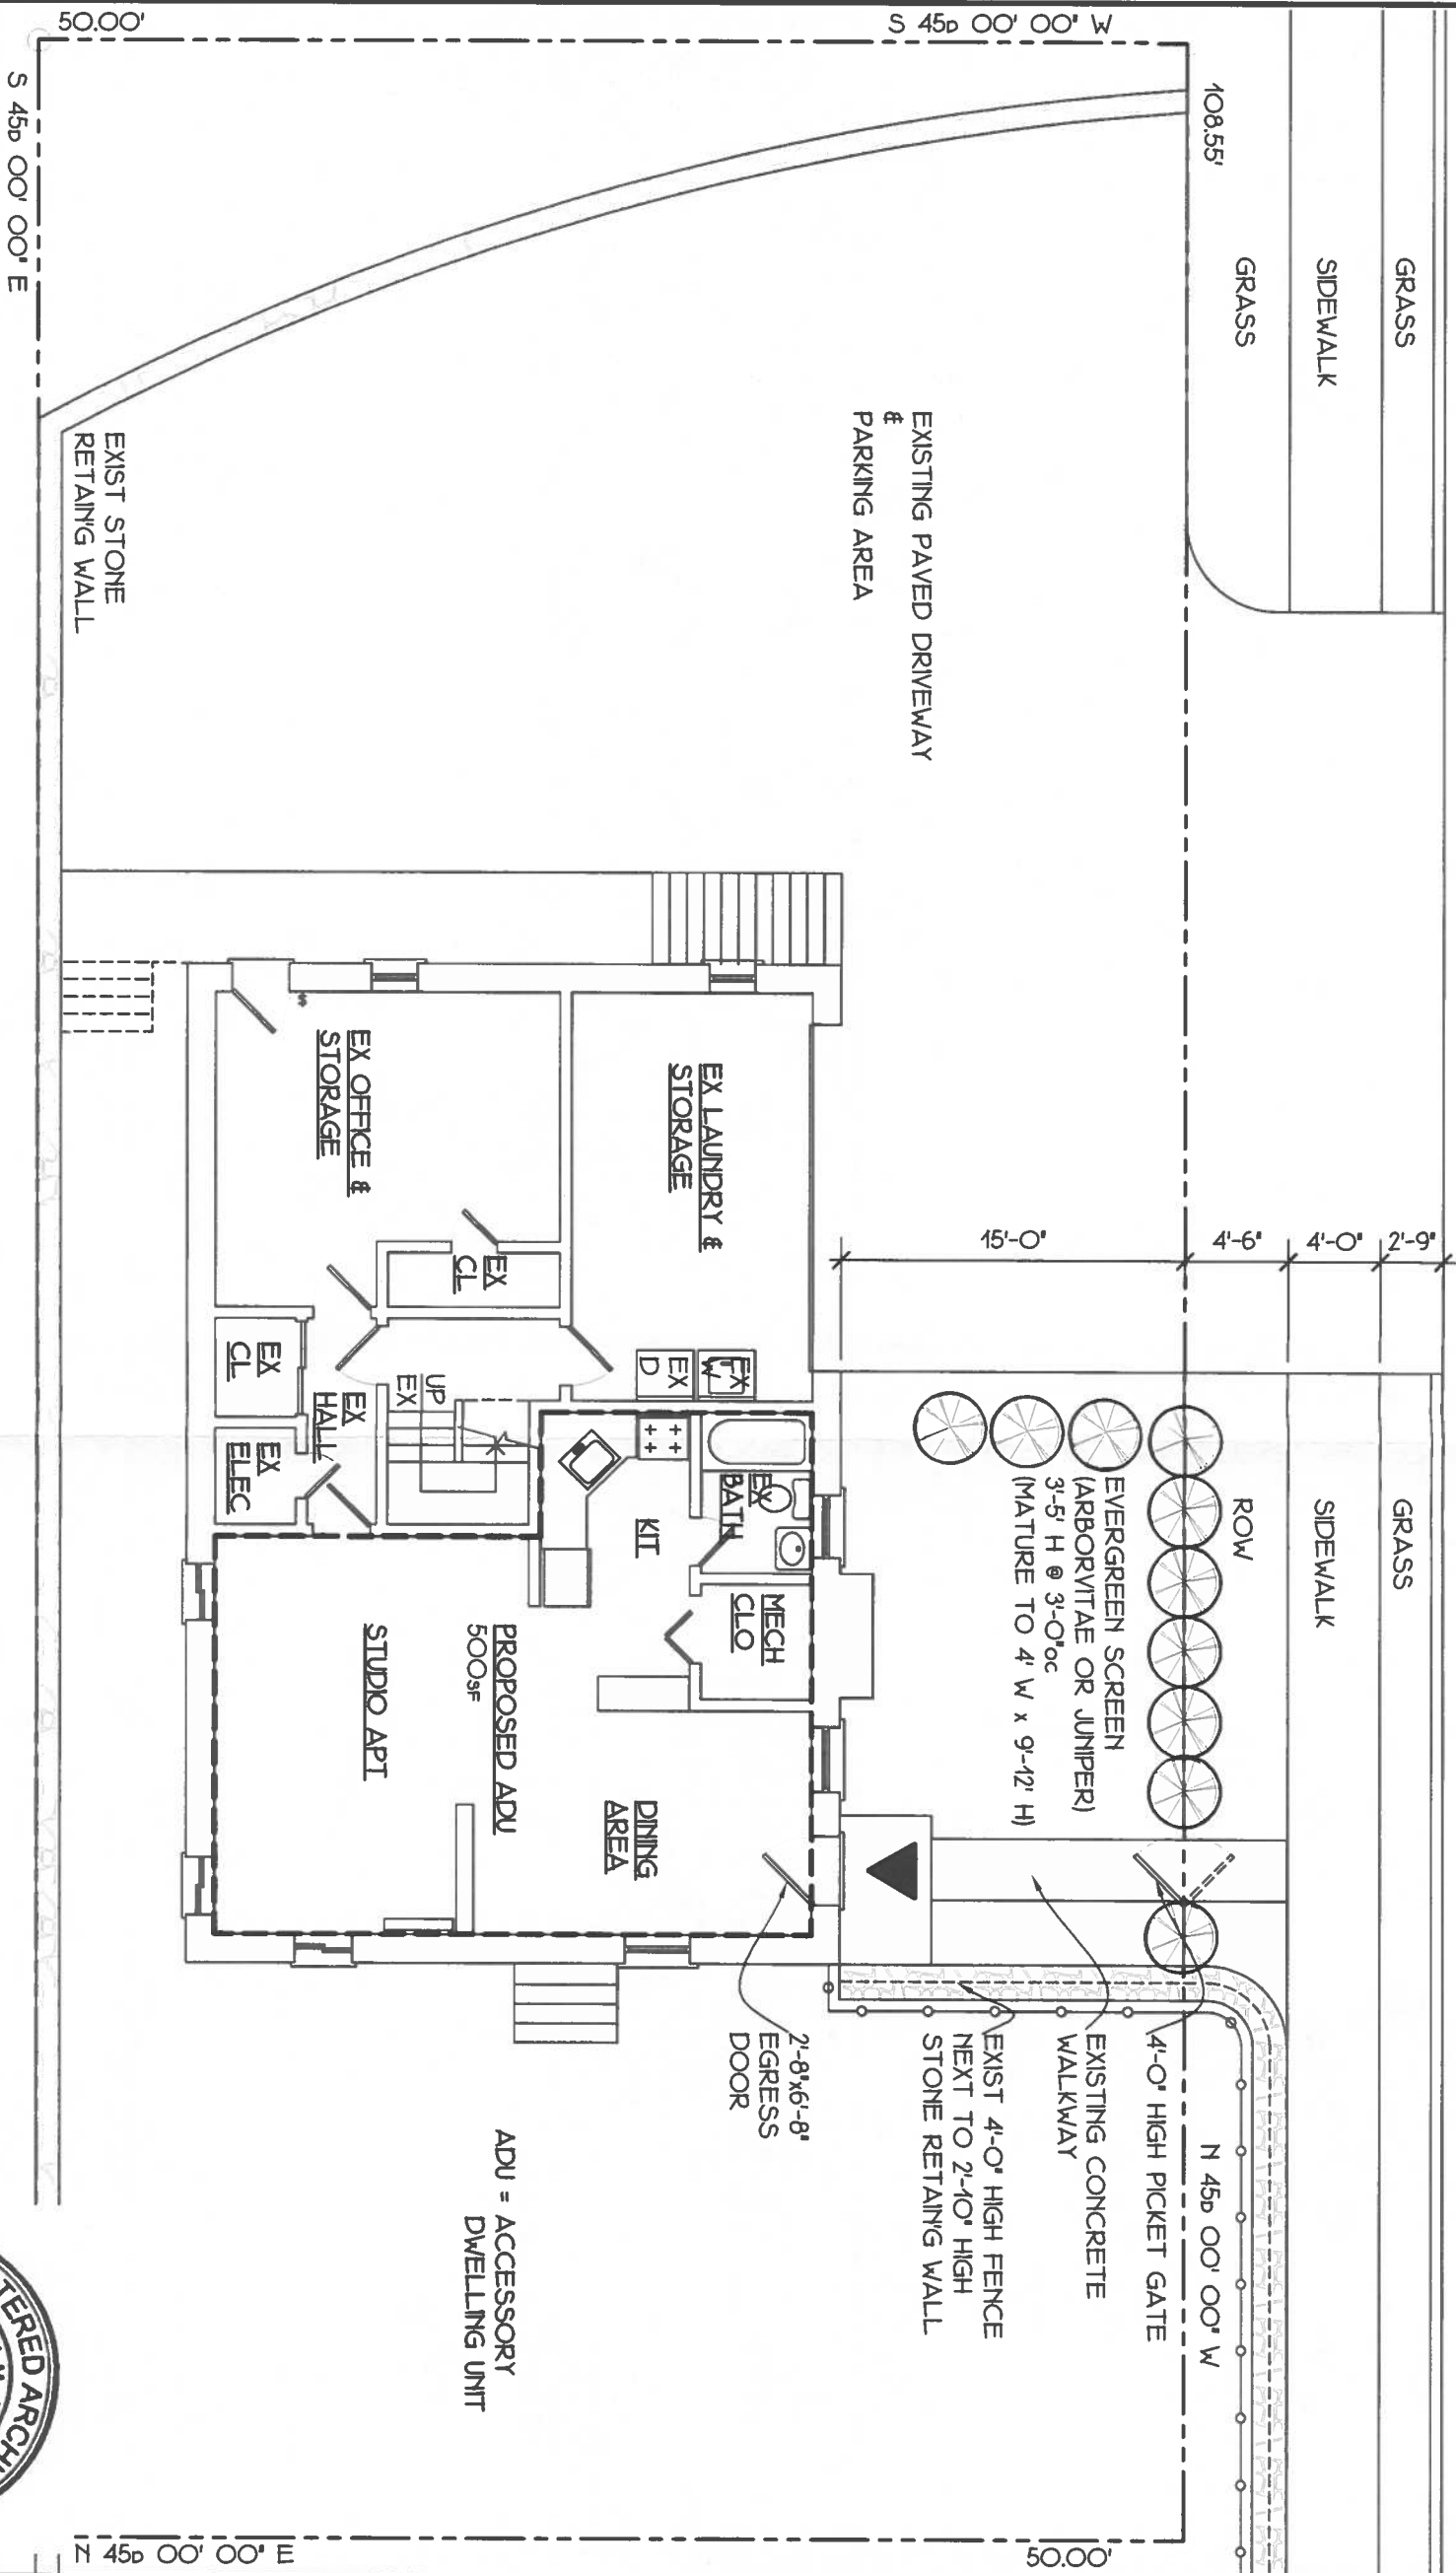

1 SITE PLAN

SCALE: 1/8"=1'-0"

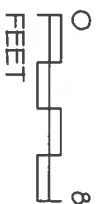

SITE PLAN NOTE

SITE PLAN BASED ON A SURVEY PREPARED BY WILLIAM JB. COGLEY, CIVIL ENGINEERING & SURVEYOR, CROTON-ON-HUDSON, NY, COMPLETED JULY 25, 1946



2423

SKI

ADU SCREENING PLAN
SCALE : AS NOTED
DATE : MAY 12, 2025

ODABAS LEGALIZATION
58 BENEDICT BLVD
CROTON-ON-HUDSON, NY 10520
VILLAGE of CROTON

MARY M TING ARCHITECT
857 PLEASANTVILLE ROAD
BRIARCLIFF MANOR, NY 10510
OFFICE 914-762-6868
CELL 914-441-7452
EMAIL stingarc@gmail.com



PROJECT
NORTH