

**This is a safe-printed document.
The original attachment had 4 page(s).
Safeprint maximum page count configuration is 10 page(s).
Number of pages truncated are 0 page(s).**

None

SPECIAL NOTE

TREE REMOVAL LIST

The following table indicates species and diameter of trees to be removed under this contract.

	Species Name	Species Name	DBH (inches)
T1	Sugar Maple	<i>Acer sacharrum</i>	23
T2	Black Oak	<i>Quercus velutina</i>	9
T3	Witchhazel	<i>Hamamelis virginiana</i>	4
T4	Witchhazel	<i>Hamamelis virginiana</i>	4
T5	White Oak	<i>Quercus alba</i>	8
T6	American Sycamore	<i>Platanus occidentalis</i>	24
T7	American Elm	<i>Ulmus americana</i>	5
T8	snag		4
T9	American Elm	<i>Ulmus americana</i>	8
T10	Red Oak	<i>Quercus rubra</i>	2
T11	American Sycamore	<i>Platanus occidentalis</i>	11
T12	American Elm	<i>Ulmus americana</i>	4
T13	Ironwood	<i>Carpinus caroliniana</i>	4
T14	American Sycamore	<i>Platanus occidentalis</i>	32
T15	Red Oak	<i>Quercus rubra</i>	4
T16	Red Oak	<i>Quercus rubra</i>	5
T17	Red Oak	<i>Quercus rubra</i>	7
T18	Black Birch	<i>Betula lenta</i>	8
T19	Basswood	<i>Tilia americana</i>	16
T20	Black Birch	<i>Betula lenta</i>	14
T21	Sugar Maple	<i>Acer sacharrum</i>	7
T22	Sugar Maple	<i>Acer sacharrum</i>	4
T23	Black Birch	<i>Betula lenta</i>	12
T24	Sugar Maple	<i>Acer sacharrum</i>	16
T25	Sugar Maple	<i>Acer sacharrum</i>	17
T26	Black Birch	<i>Betula lenta</i>	3
T27	Sugar Maple	<i>Acer sacharrum</i>	2
T28	snag		10
T29	snag		5
T30	White Ash	<i>Fraxinus americana</i>	15
T31	Black Birch	<i>Betula lenta</i>	16
T32	American Beech	<i>Fagus grandifolia</i>	15
T33	Red Oak	<i>Quercus rubra</i>	20

SPECIAL NOTE

TREE REMOVAL LIST


	Species Name	Species Name	DBH (inches)
T35	Sugar Maple	<i>Acer sacharrum</i>	6
T36	Sugar Maple	<i>Acer sacharrum</i>	9
T37	Sugar Maple	<i>Acer sacharrum</i>	3
T38	American Elm	<i>Ulmus americana</i>	5
T39	White Ash	<i>Fraxinus americana</i>	7
T40	Ironwood	<i>Carpinus caroliniana</i>	3
T41	Sugar Maple	<i>Acer sacharrum</i>	9
T42	American Sycamore	<i>Platanus occidentalis</i>	42
T43	White Ash	<i>Fraxinus americana</i>	14
T44	Hemlock	<i>Tsuga canadensis</i>	12
T45	American Beech	<i>Fagus grandifolia</i>	9
T46	Tulip Tree	<i>Lioriodendron tulipifera</i>	23
T47	Tulip Tree	<i>Lioriodendron tulipifera</i>	25
T48	American Beech	<i>Fagus grandifolia</i>	5
T49	Red Maple	<i>Acer rubrum</i>	5
T50	Red Oak	<i>Quercus rubra</i>	15
T51	American Elm	<i>Ulmus americana</i>	3
T52	American Elm	<i>Ulmus americana</i>	5
T53	Hemlock	<i>Tsuga canadensis</i>	3
T54	Red Maple	<i>Acer rubrum</i>	6
T55	Hemlock	<i>Tsuga canadensis</i>	3
T56	Hemlock	<i>Tsuga canadensis</i>	3
T57	Sugar Maple	<i>Acer sacharrum</i>	5
T58	Tulip Tree	<i>Lioriodendron tulipifera</i>	15
T59	American Sycamore	<i>Platanus occidentalis</i>	12
T60	Black Birch	<i>Betula lenta</i>	6
T61	Black Birch	<i>Betula lenta</i>	9
T62	snag		6
T63	Black Birch	<i>Betula lenta</i>	7
T64	Black Birch	<i>Betula lenta</i>	7
T65	snag		18
T66	snag		12
T67	Tulip Tree	<i>Lioriodendron tulipifera</i>	16
T68	Witchhazel	<i>Hamamelis virginiana</i>	4
T69	Tulip Tree	<i>Lioriodendron tulipifera</i>	6
T70	Witchhazel	<i>Hamamelis virginiana</i>	3
T71	White Ash	<i>Fraxinus americana</i>	3

SPECIAL NOTE

TREE REMOVAL LIST

	Species Name	Species Name	DBH (inches)
T73	Hemlock	<i>Tsuga canadensis</i>	3
T74	Black Cherry	<i>Prunus serotina</i>	3
T75	American Elm	<i>Ulmus americana</i>	5
T76	Red Oak	<i>Quercus rubra</i>	12
T77	Tulip Tree	<i>Liriodendron tulipifera</i>	5
T78	Red Oak	<i>Quercus rubra</i>	15
T79	Tulip Tree	<i>Liriodendron tulipifera</i>	15
T80	Bitternut Hickory	<i>Carya cordiformis</i>	4
T81	American Elm	<i>Ulmus americana</i>	7
T82	Red Oak	<i>Quercus rubra</i>	8
T83	American Sycamore	<i>Platanus occidentalis</i>	24
T84	American Sycamore	<i>Platanus occidentalis</i>	20
T85	Red Oak	<i>Quercus rubra</i>	11
T86	White Ash	<i>Fraxinus americana</i>	4
T87	Red Oak	<i>Quercus rubra</i>	14
T88	snag		17
T89	snag		8
T90	Tulip Tree	<i>Liriodendron tulipifera</i>	30

	Trees to be removed from Croton on Hudson ROW
	Trees have already been removed from Cortlandt ROW
	Trees to be removed from NYSDEC ROW
	Trees anticipated to remain in place

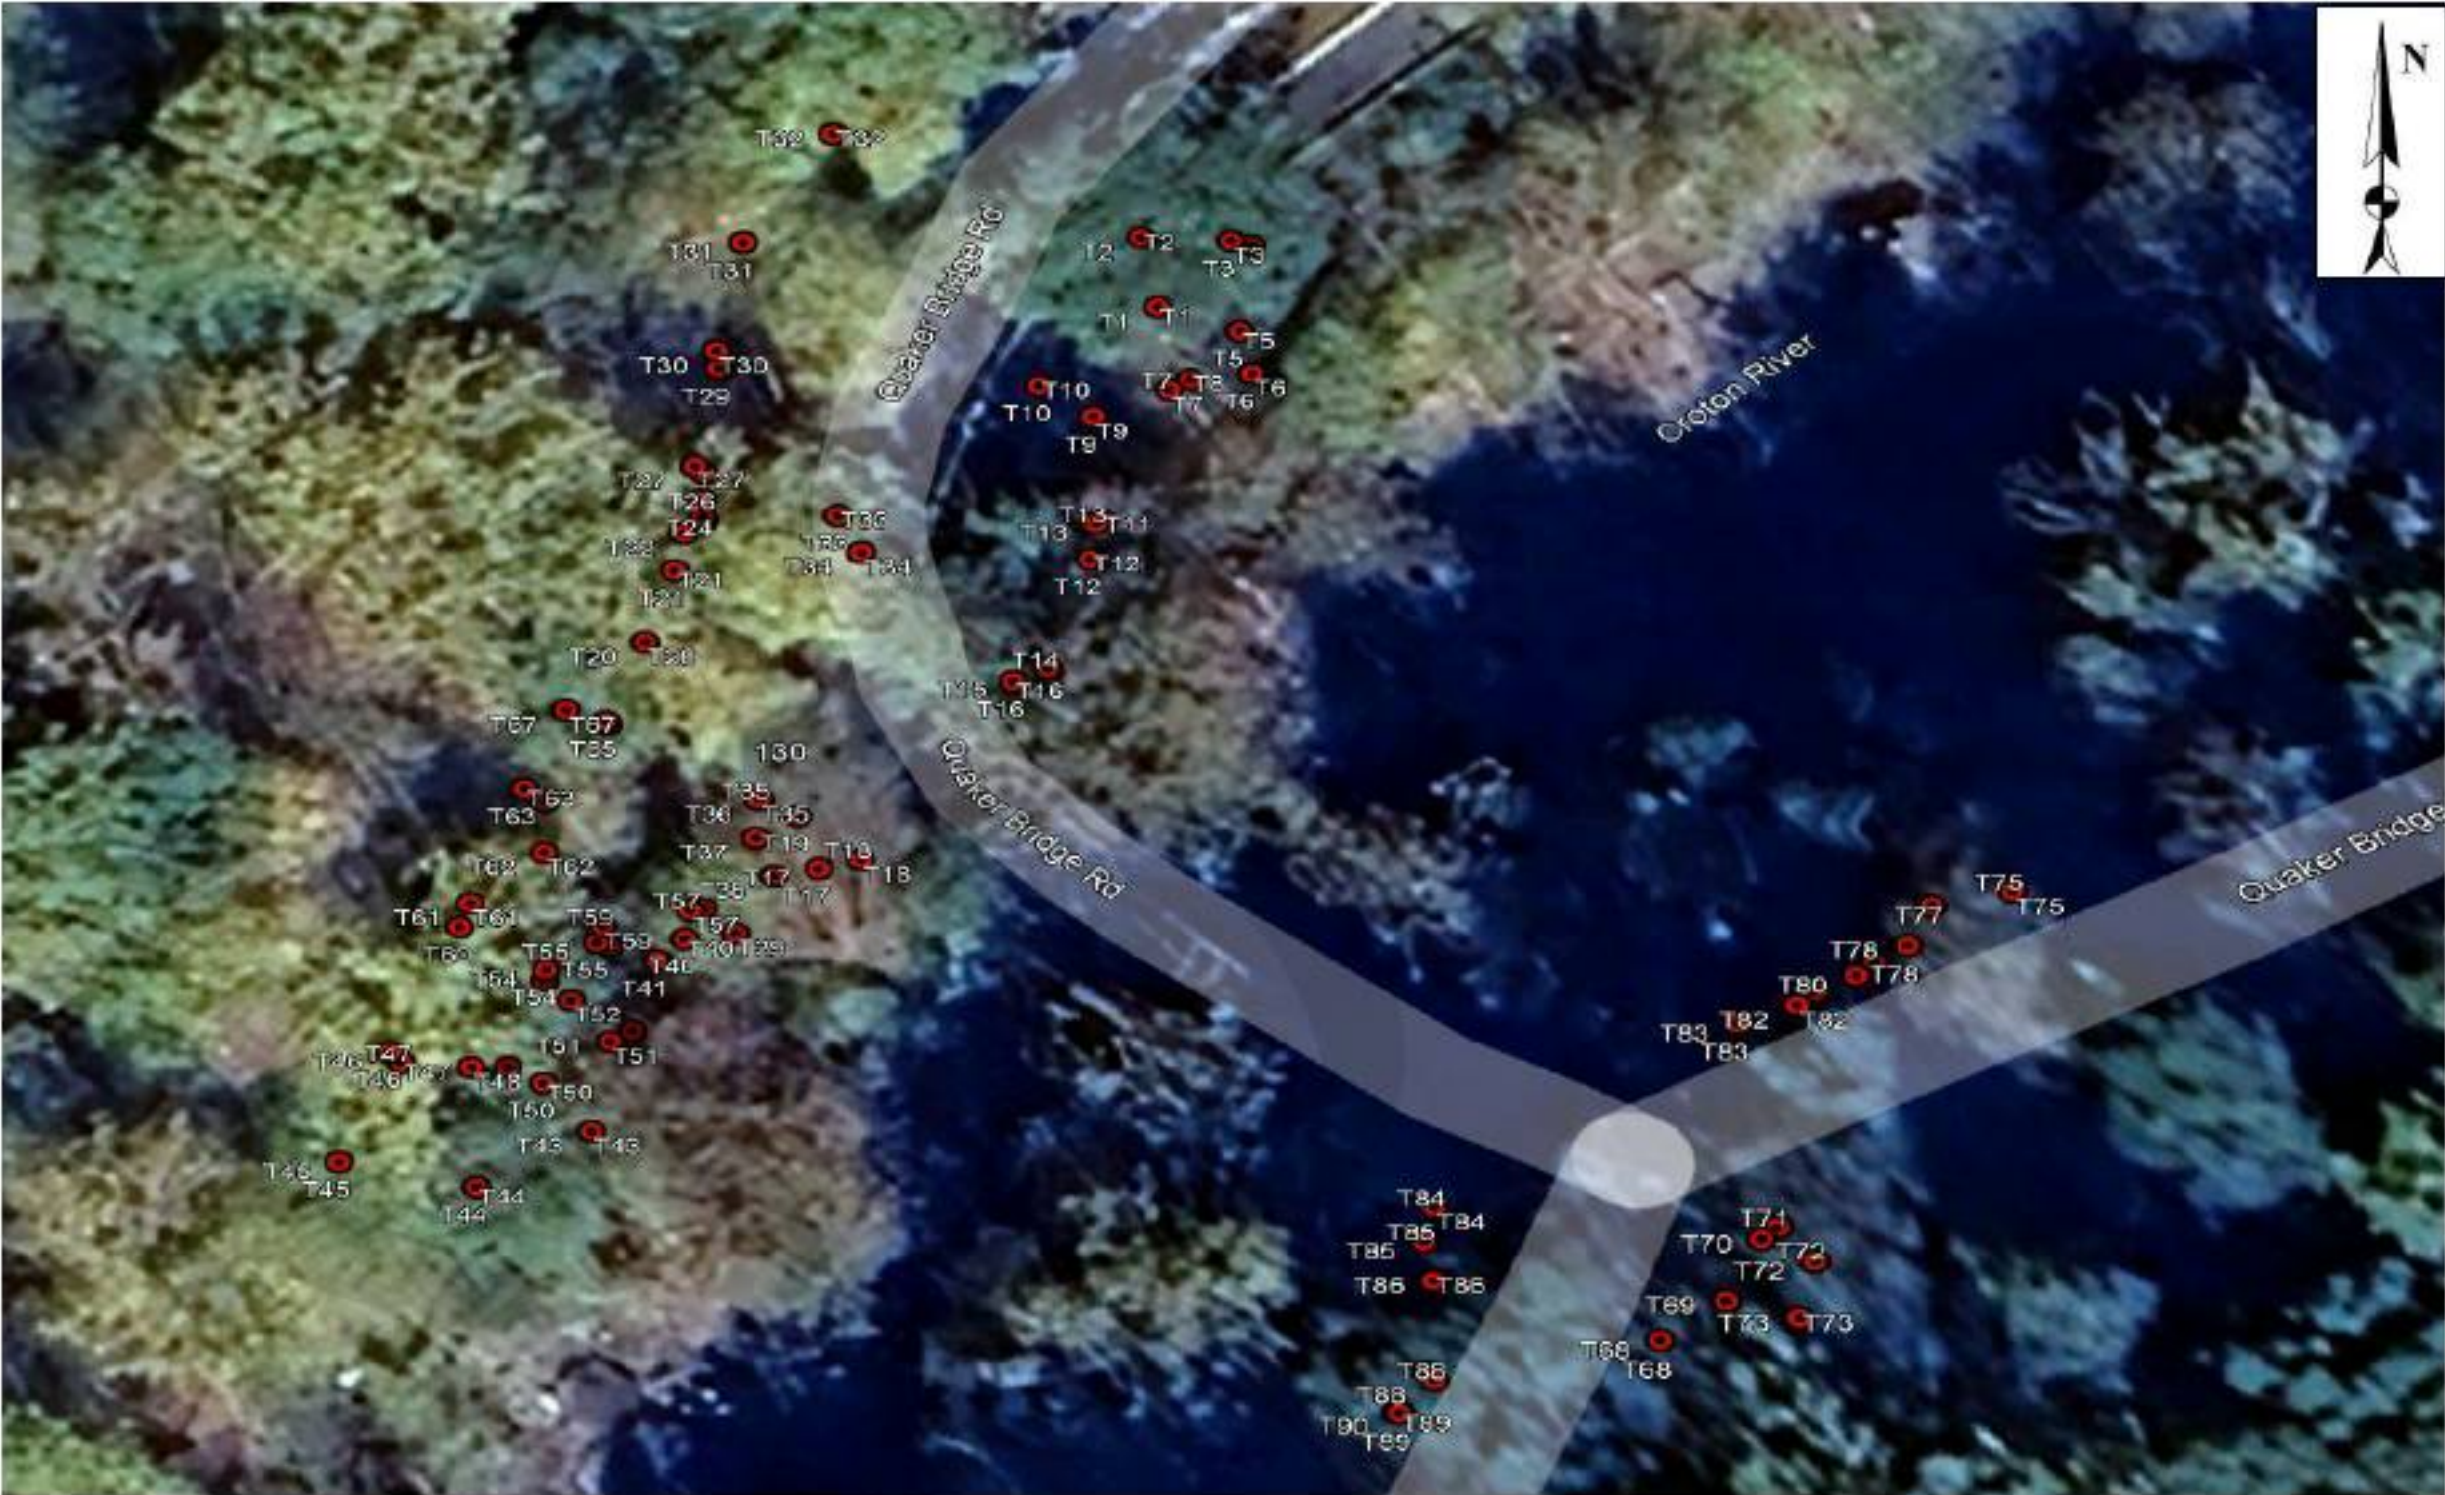

Tree Location Map
Quaker Bridge Replacement
Town of Cortlandt
Westchester County

NOT TO SCALE