


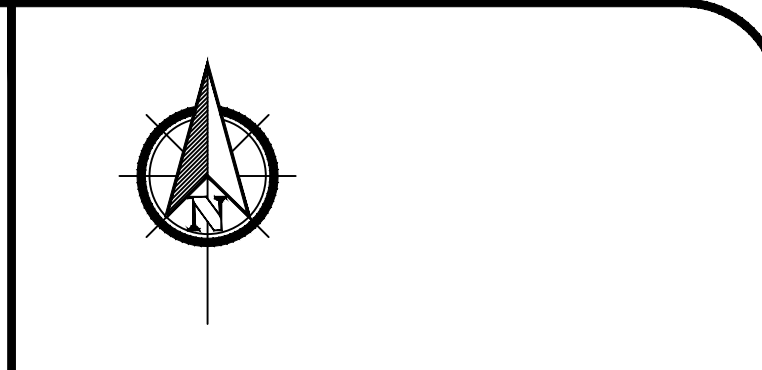


IT IS A VIOLATION OF THE NEW YORK STATE EDUCATION LAW FOR ANY PERSON, UNLESS ACTING UNDER THE DIRECTION OF A LICENSED PROFESSIONAL ENGINEER, TO ALTER ANY ITEM ON THIS DRAWING AND/OR RELATED SPECIFICATION. ALL ALTERATIONS MUST BE MADE IN COMPLIANCE WITH THE NEW YORK STATE EDUCATION LAW. THE PROFESSIONAL ENGINEER WHOSE SEAL APPEARS HEREON ASSUMES NO RESPONSIBILITY FOR ANY SUCH ALTERATION OR RE-USE WITHOUT HIS CONSENT.

**PRELIMINARY SITE LAYOUT  
CROTON-ON-HUDSON RECREATION FACILITY  
AT  
1300 ALBANY POST ROAD**



DO NOT SCALE DRAWINGS

No.	DESCRIPTION	DATE
1	PRELIMINARY FLOOR LAYOUT	2-27-2019

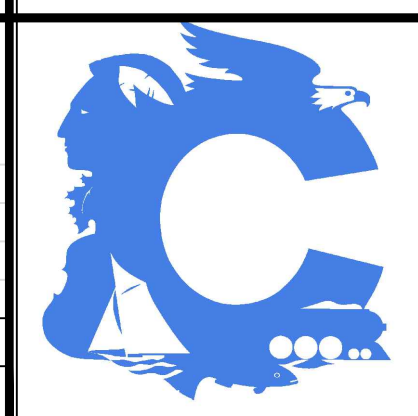

DATE : 2/27/19 SHEET No  
SCALE : AS NOTED  
DRAWN BY : F.B.  
CHECKED BY : F.B.

1/1

- REVISIONS -