


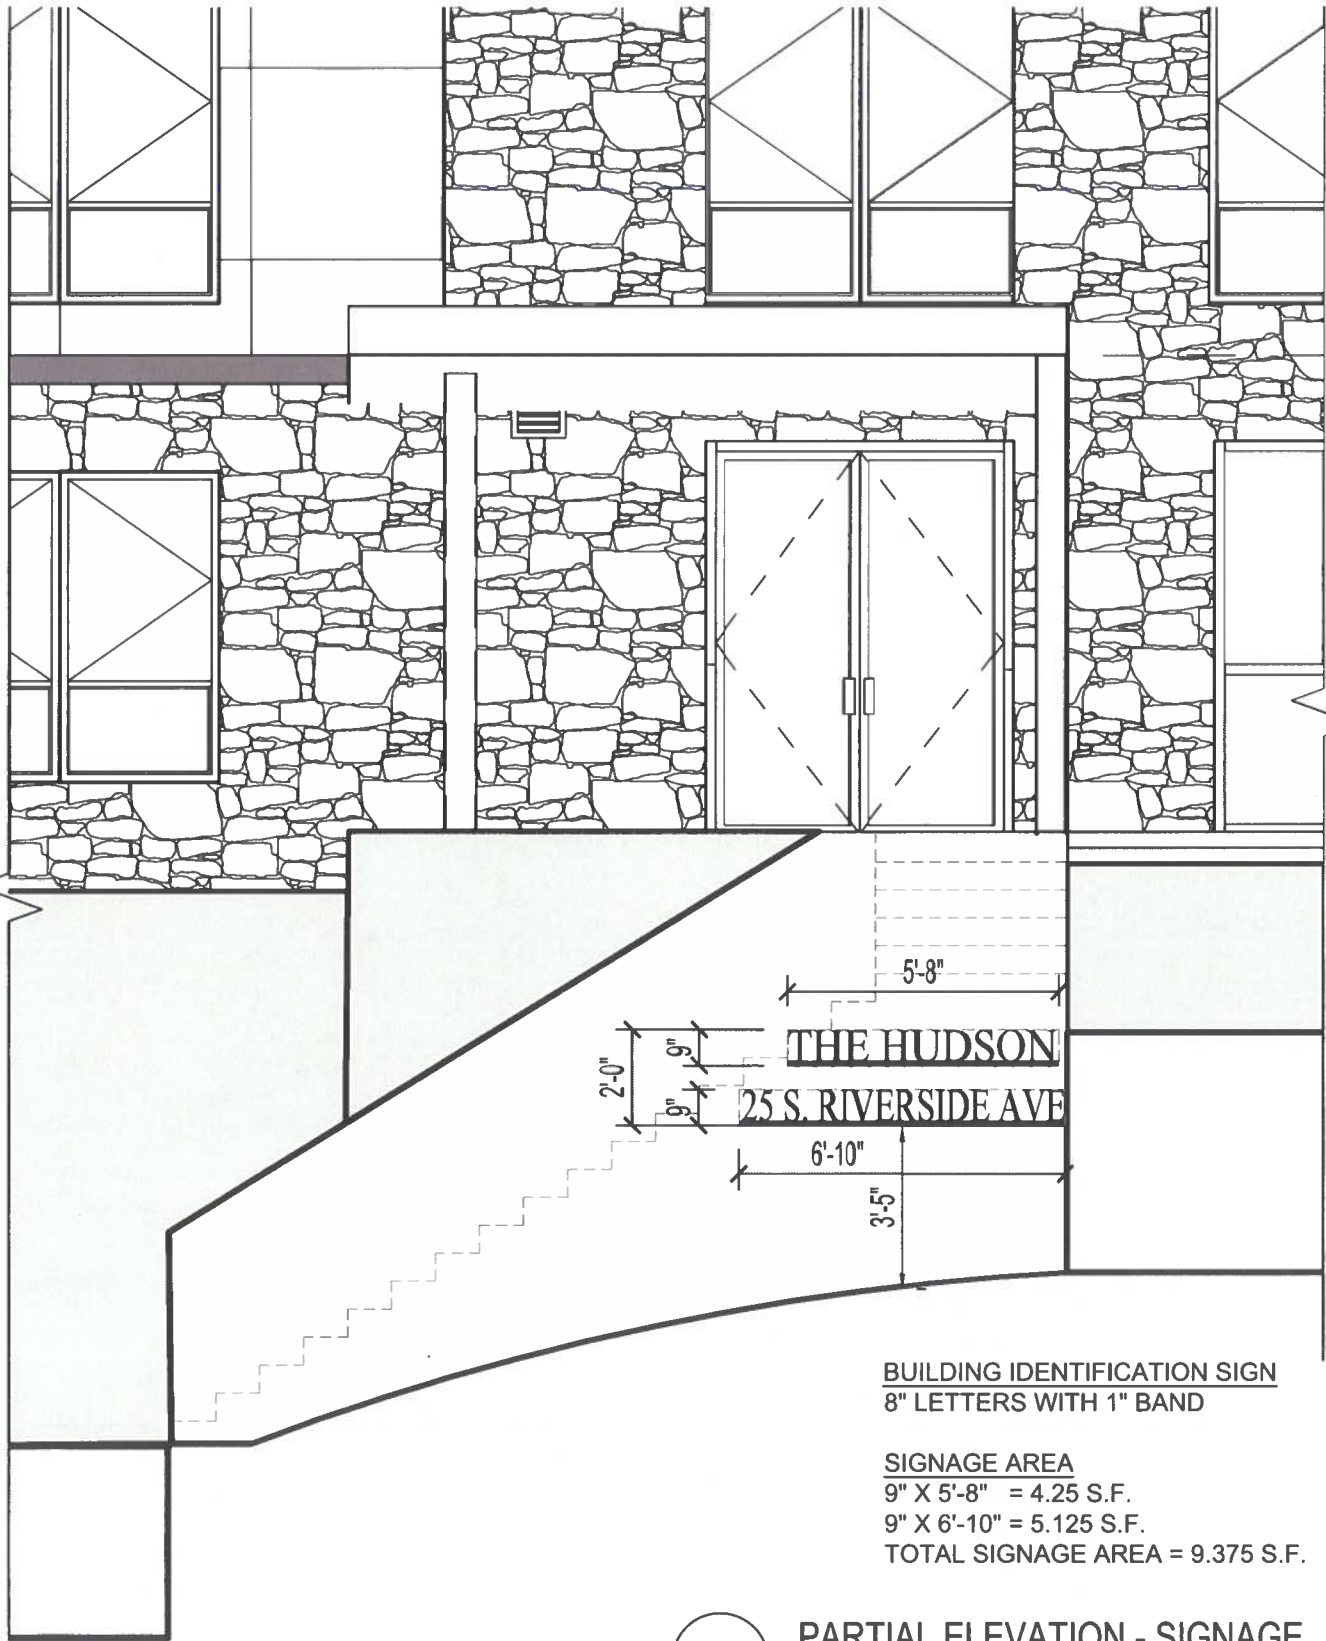

BUILDING IDENTIFICATION SIGN
8" LETTERS WITH 1" BAND

SIGNAGE AREA
9" X 5'-8" = 4.25 S.F.
9" X 6'-10" = 5.125 S.F.
TOTAL SIGNAGE AREA = 9.375 S.F.

PARTIAL ELEVATION - SIGNAGE
SCALE: 1/4" = 1'-0"



ARCHITECT OF RECORD



Design Development, PLLC
112 S Main Street, fl. 3
Port Chester, NY 10573
914.949.4272 t.

ARCHITECTURE AND INTERIOR
DESIGN

SHEET TITLE: BUILDING SIGN

PROJECT: 25 S RIVERSIDE AVE

DATE: 3/6/2026

SCALE: AS NOTED

DRAWING:

CSK-01