


NOTES:


1. SEE SYS-TYP-014 FOR ALL GENERAL INSTALLATION NOTES.
2. USE OF ALTERNATE METHOD REQUIRES METRO-NORTH APPROVAL AND AGREEMENT THAT DEPTH CANNOT BE ACHIEVED.
3. IN ROCK SECTIONS EXCAVATE ROCK TO MINIMUM DEPTH REQUIRED FOR DUCT BANK AS DIRECTED BY METRO-NORTH.

95% SUBMISSION

[illegible]

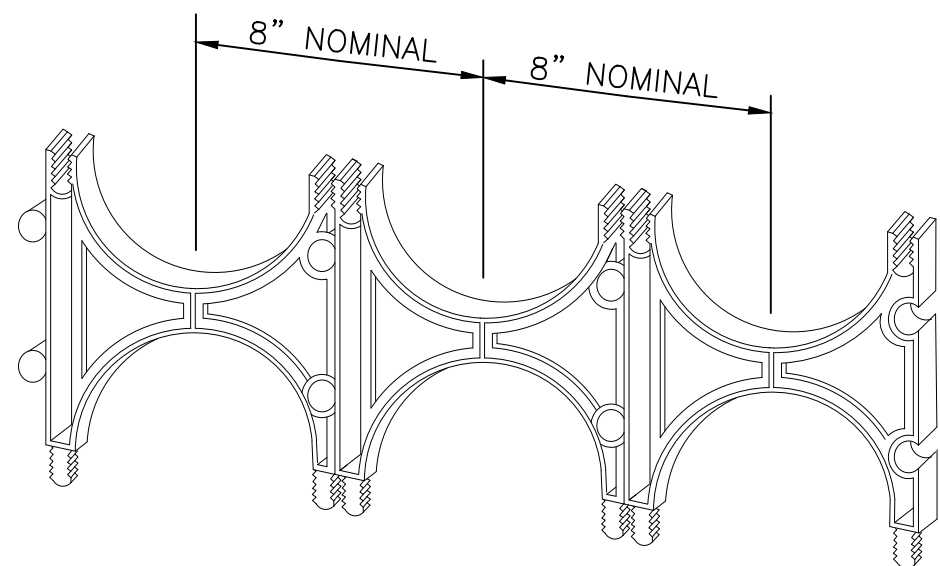


INTERMEDIATE SPACER

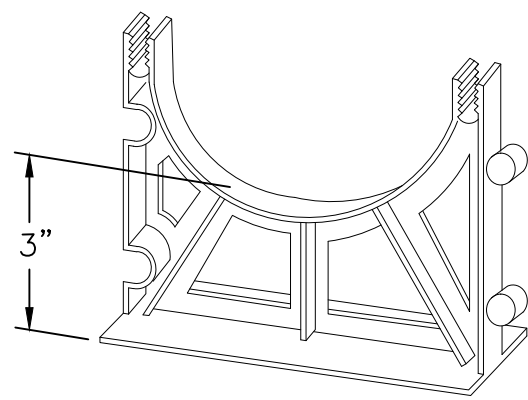

BASE SPACER


(BASE SPACER PROVIDES 3" SEPERATION BETWEEN THE BOTTOM ROW OF DUCTS AND THE TRENCH FLOOR)

TYPICAL PVC80 CONDUIT SPACERS
NOT TO SCALE

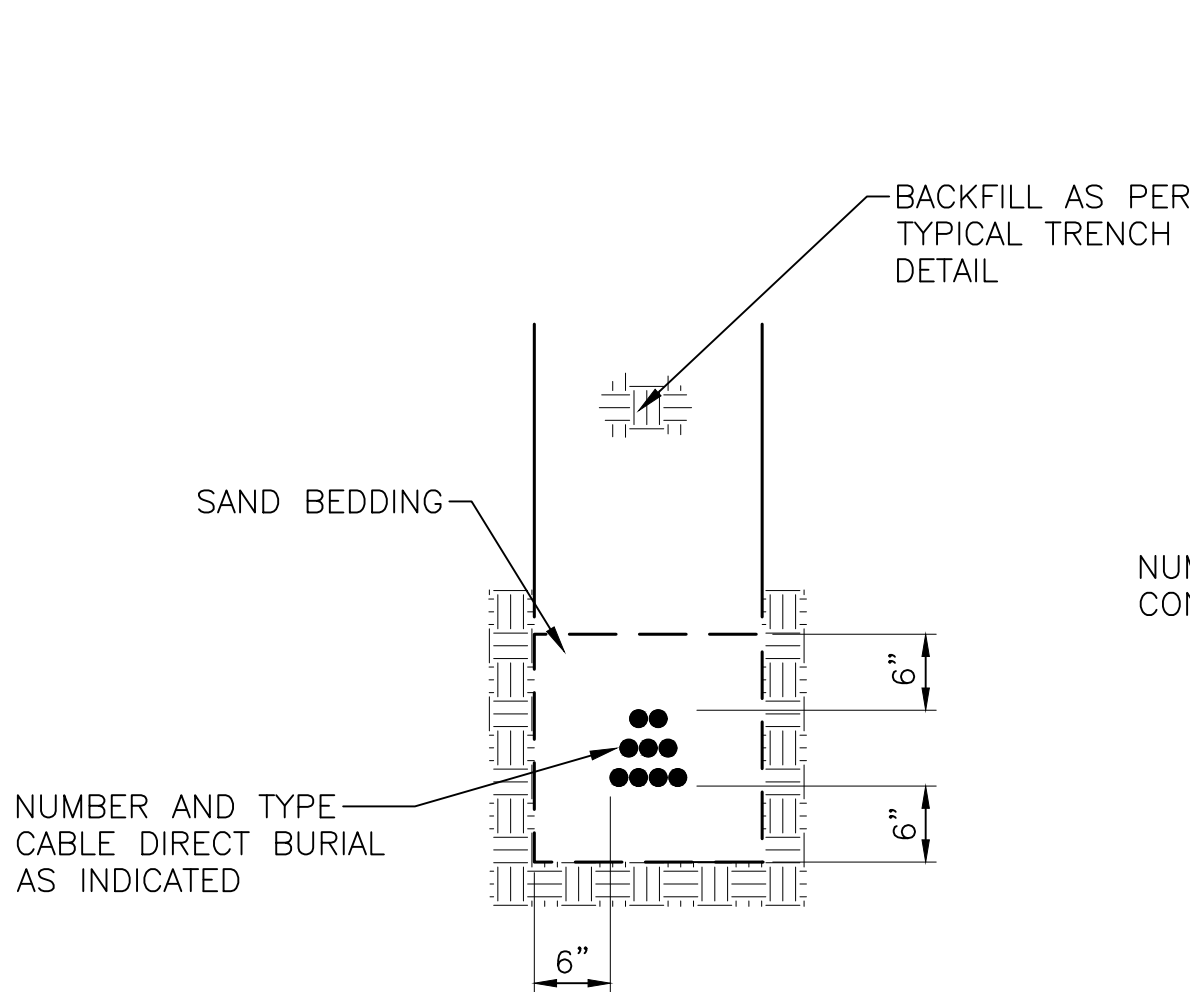


TYPICAL CABLE DIRECT BURIAL
BEDDING DETAIL

NOT TO SCALE

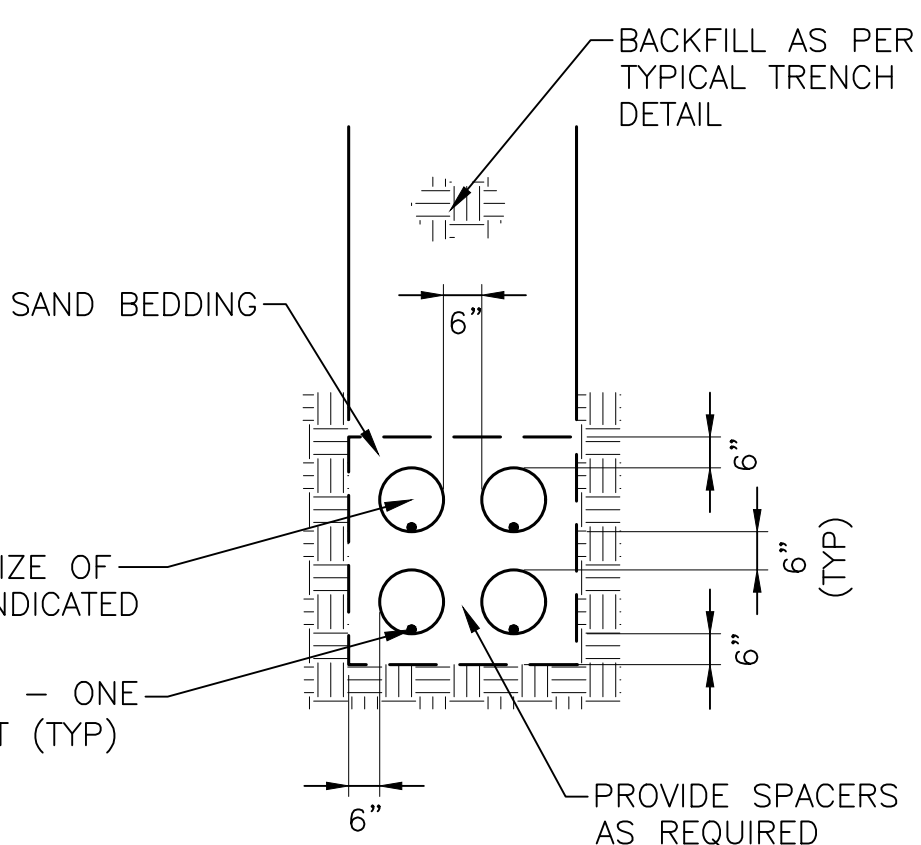


TYPICAL CONDUIT BEDDING DETAIL

NOT TO SCALE

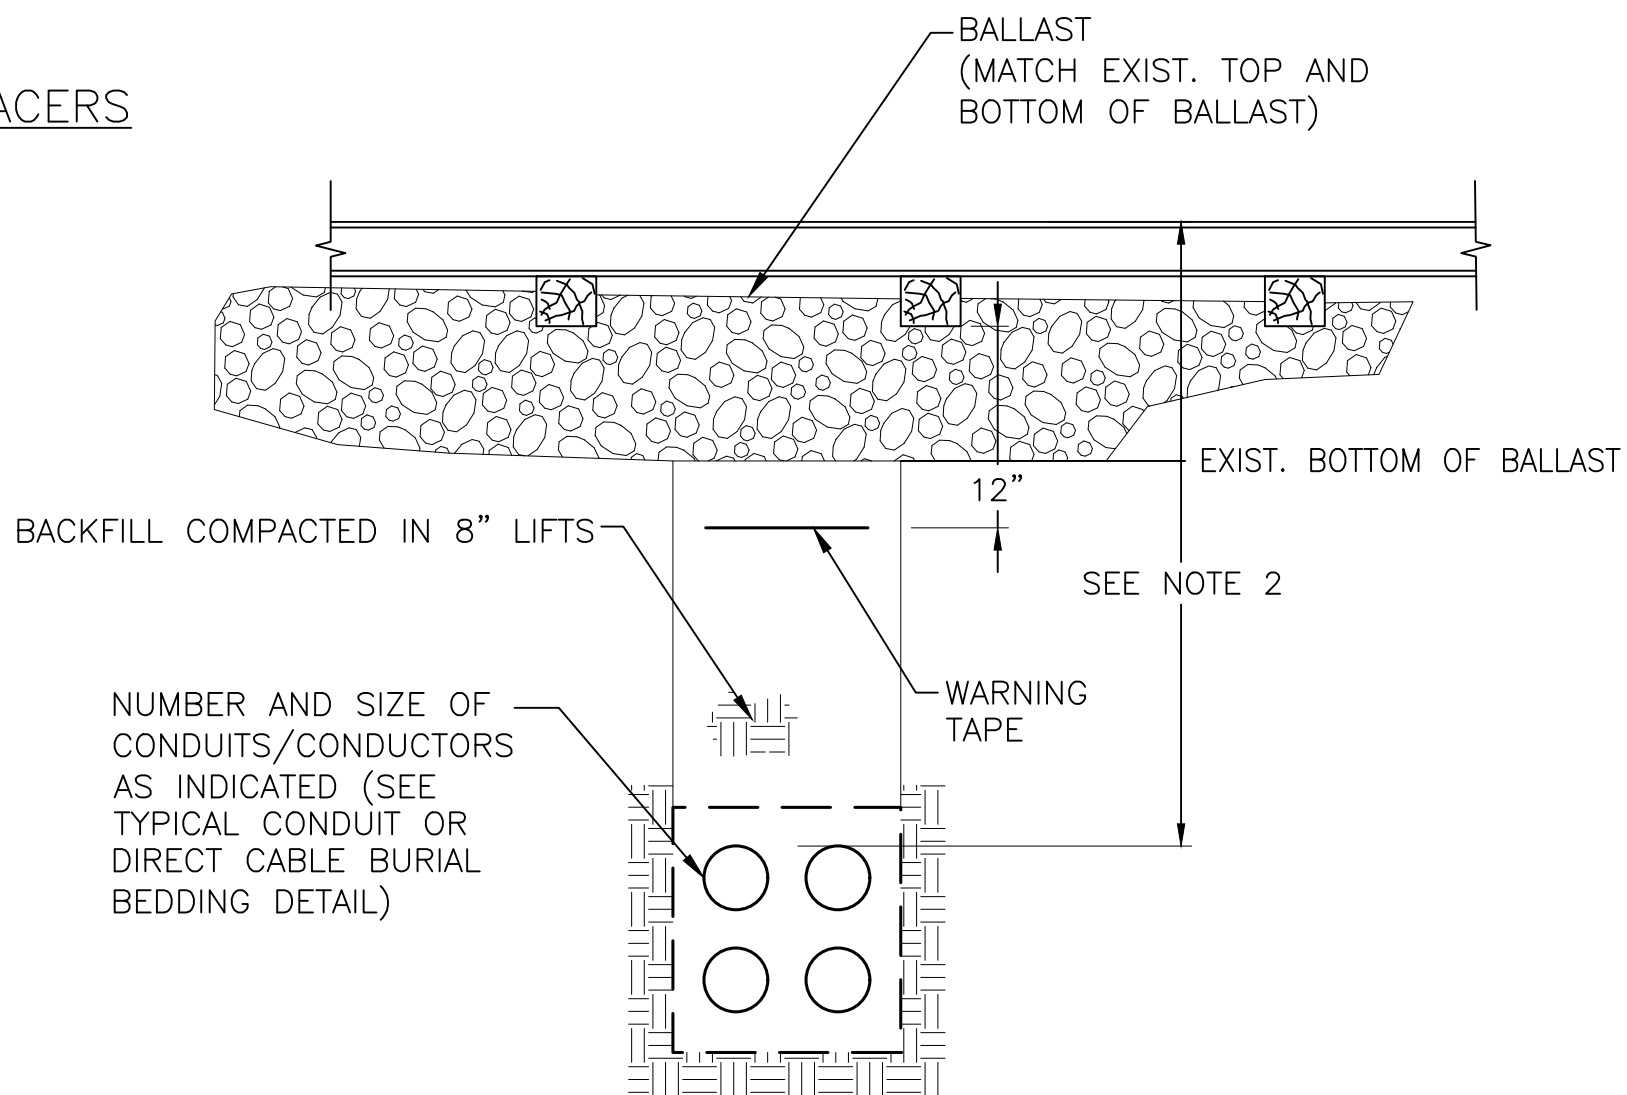

TYPICAL CONDUIT/CABLE DIRECT BURIAL
TRENCH DETAIL CROSSING TRACKS

NOT LESS THAN 36" BELOW BOTTOM OF TIE
NOT TO SCALE

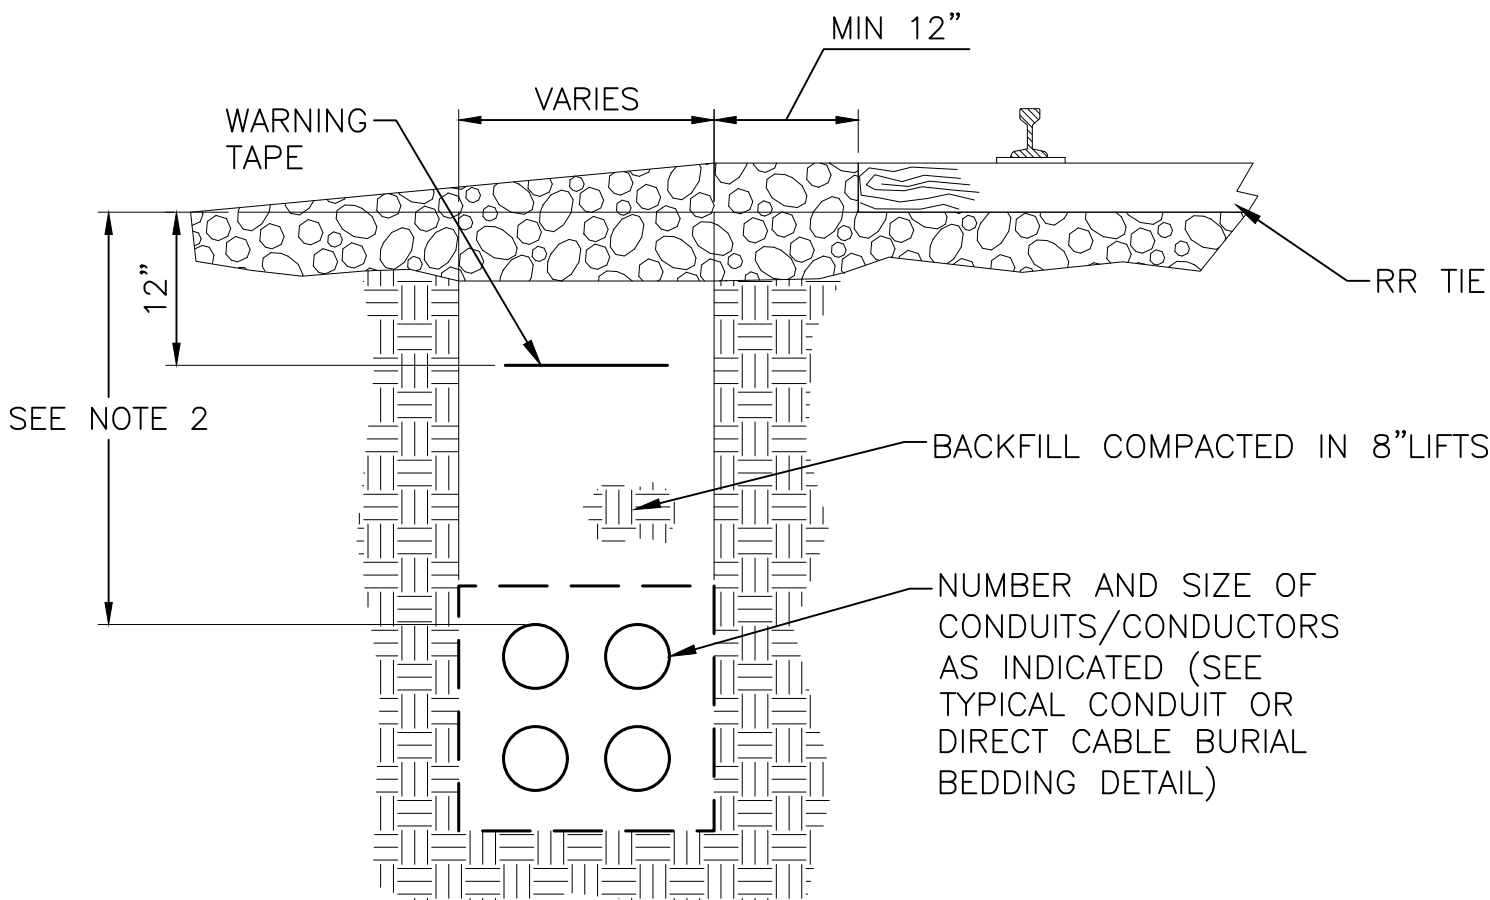

TYPICAL CONDUIT\CABLE TRENCH DETAIL


NOT TO SCALE

NOTES:


1. SEE CIV AND SYS SERIES DRAWINGS FOR OVERVIEW OF ROUTING.
2. DEPTH OF DUCTBANKS SHALL BE AS FOLLOWS:
GENERAL - 36 INCHES BELOW TOP OF GRADE.
UNDER TRACKS - 50 INCHES BELOW TOP OF RAIL (EXISTING, NEW OR FUTURE TRACKS).
SHALLOW AREAS - CONCRETE ENCASED; (LOCATIONS TO BE APPROVED BY MNR)
3. SEE CIV AND SYS SERIES DRAWINGS FOR AREAS THAT ARE SHALLOW AND OR TIGHT
CLEARANCE AND REQUIRE SPECIAL PRECAST CONDUIT/TROUGH INSTALLATION AS SHOWN IN
THIS DETAIL.
4. BACKFILL FOR C&S CONDUIT TRENCH SHALL BE EXCAVATED MATERIAL FROM THE TRENCH
WITH NO ROCK/DEBRIS GREATER THAN 1" IN DIAMETER. COMPACT IN 8" LIFTS.
5. NEW C&S CABLE TROUGH AT GRADE SHALL BE INSTALLED 36" (MIN.) FROM EDGE OF
RAILROAD TIES AND 4" (MIN.) BELOW BOTTOM OF TIE. CONTRACTOR TO NOTIFY
METRO-NORTH OF ALL LOCATIONS WHERE 36" CLEARANCE FROM EDGE OF TIE CANNOT BE
MAINTAINED.

95% SUBMISSION


--	--	

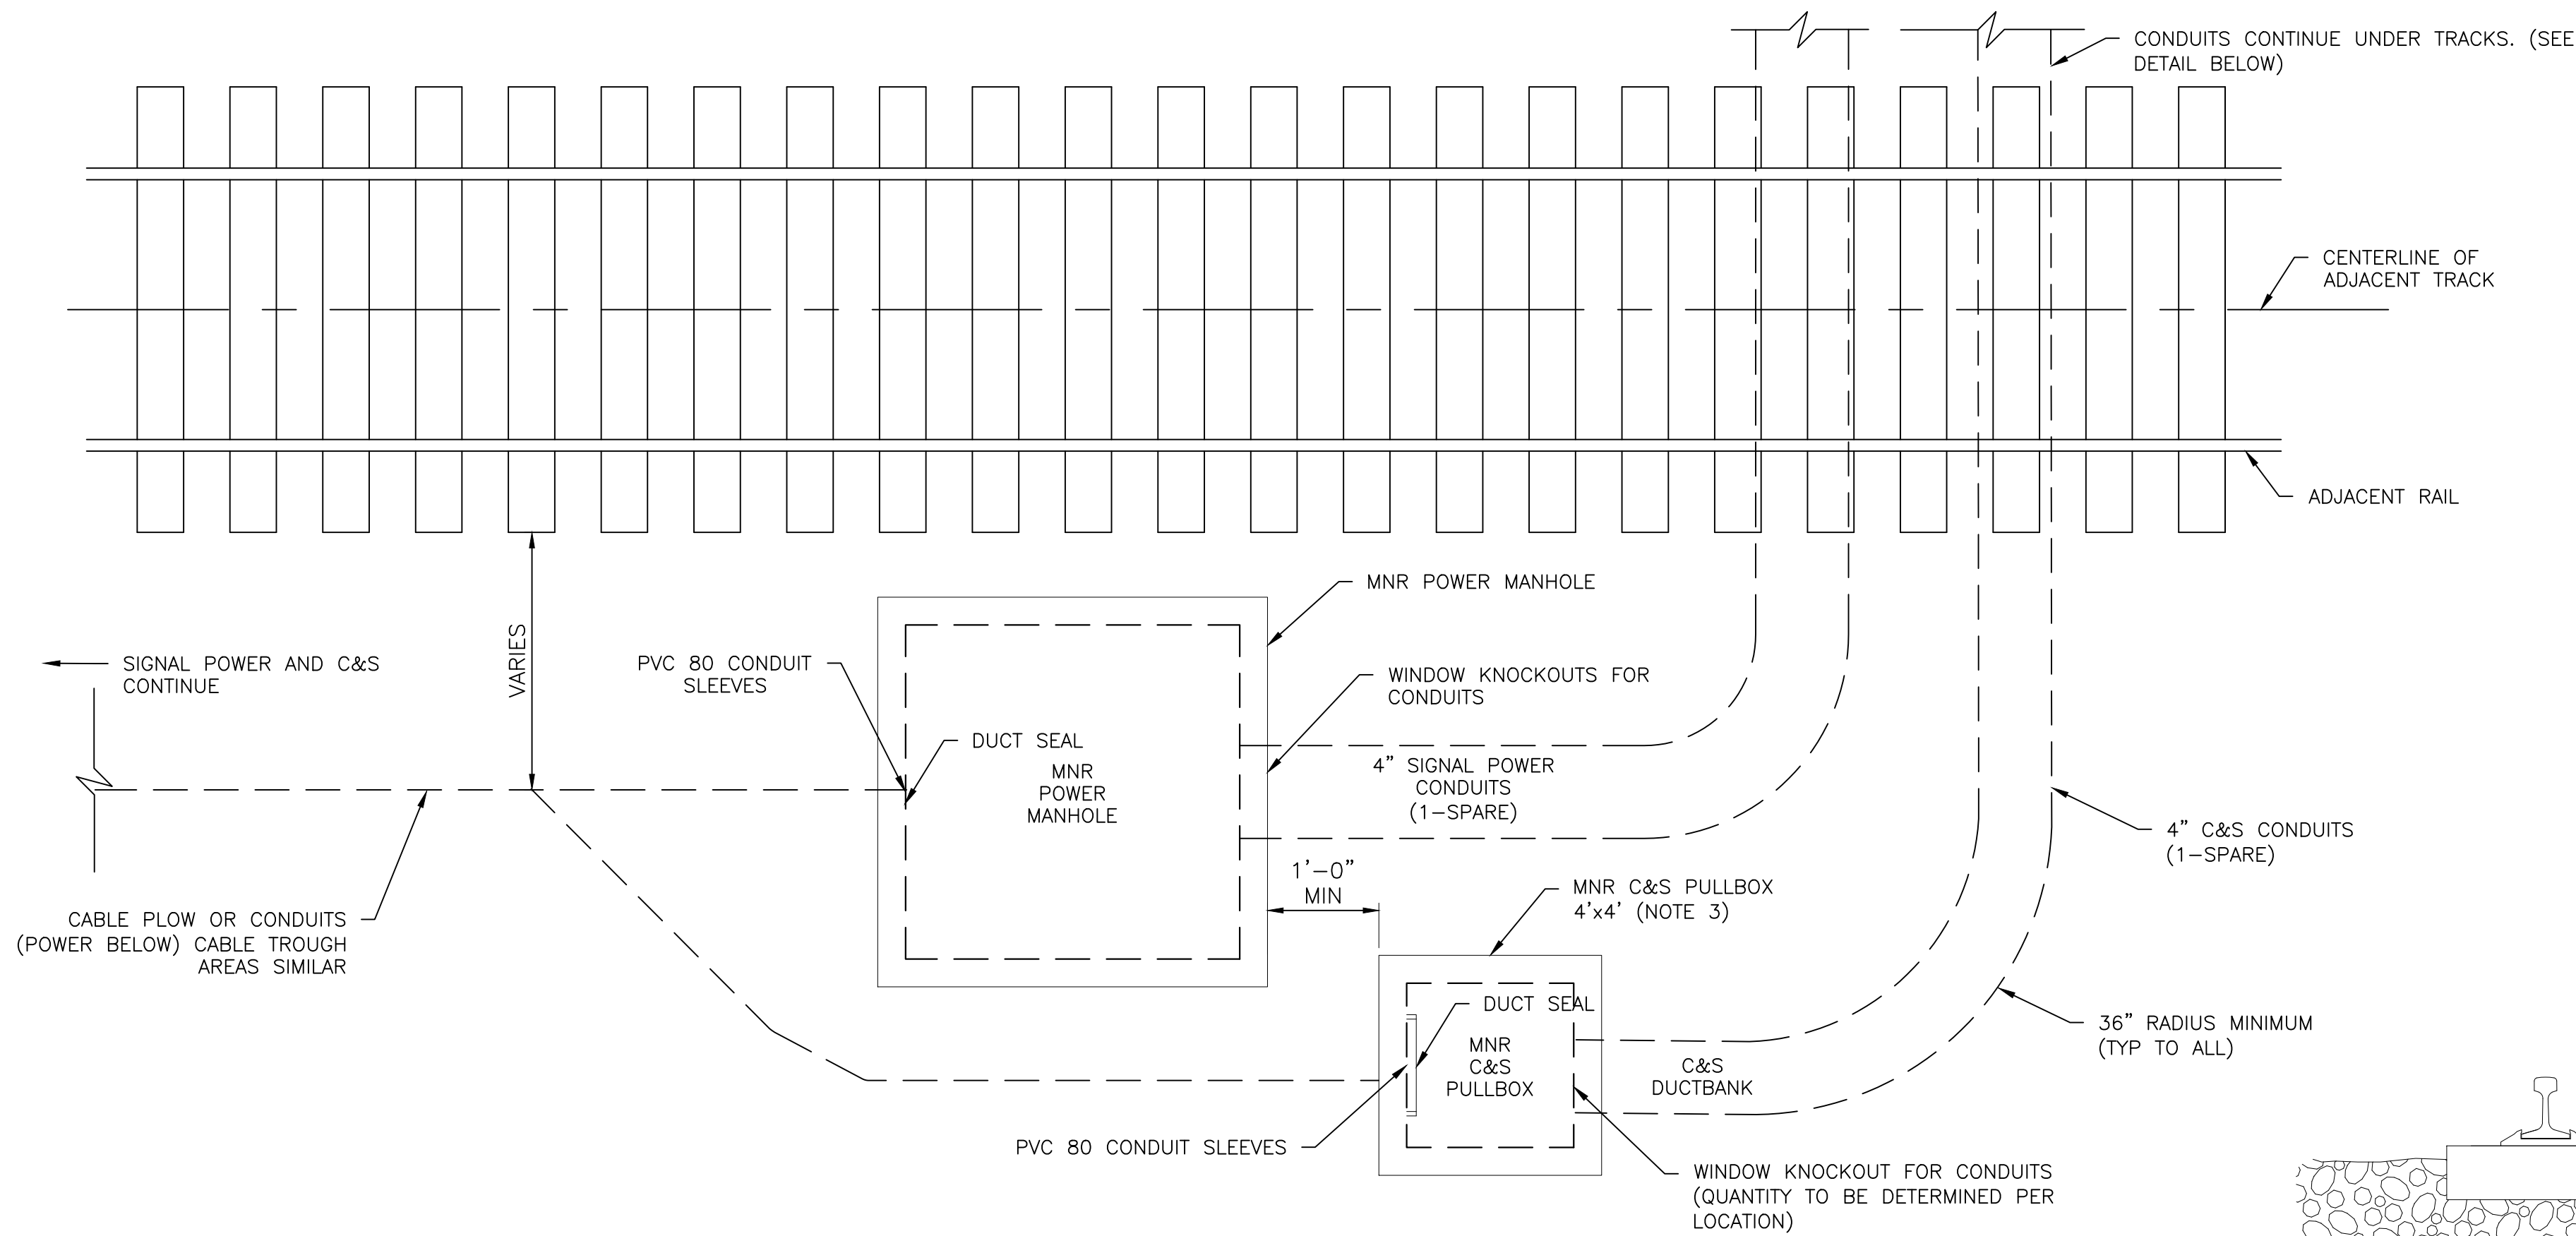


PLAN VIEW
TYPICAL MANHOLE/PULLBOX ARRANGEMENT DETAILS
(IN PREPARATION FOR CONDUITS CROSSING UNDER TRACKS)
NOT TO SCALE

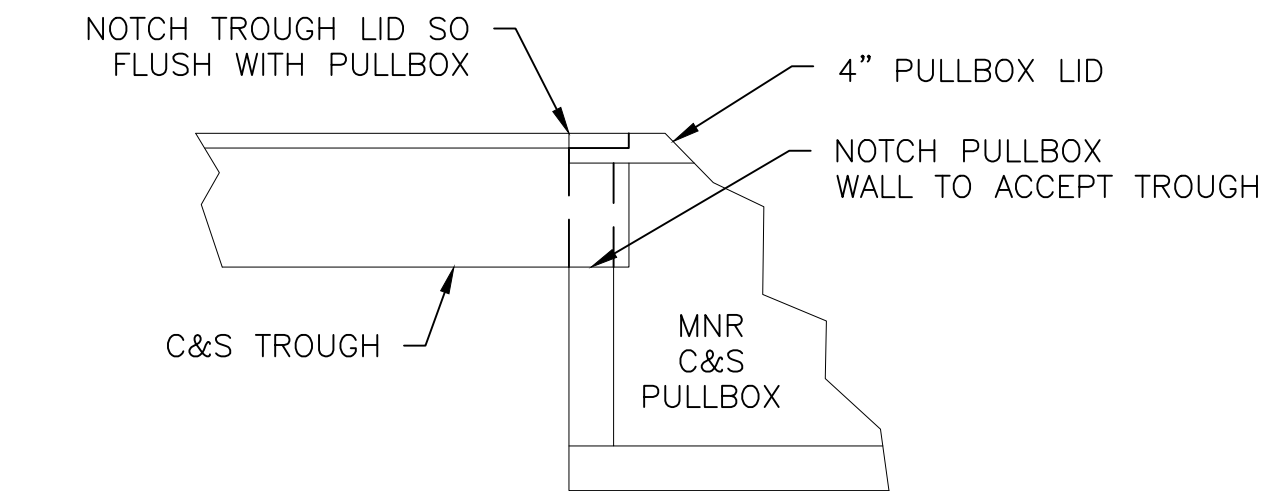

PULLBOX NOTCH DETAIL
(SEE PULLBOX DETAIL ON SYS-TYP-032 AND TROUGH DETAIL ON SYS-TYP-035)

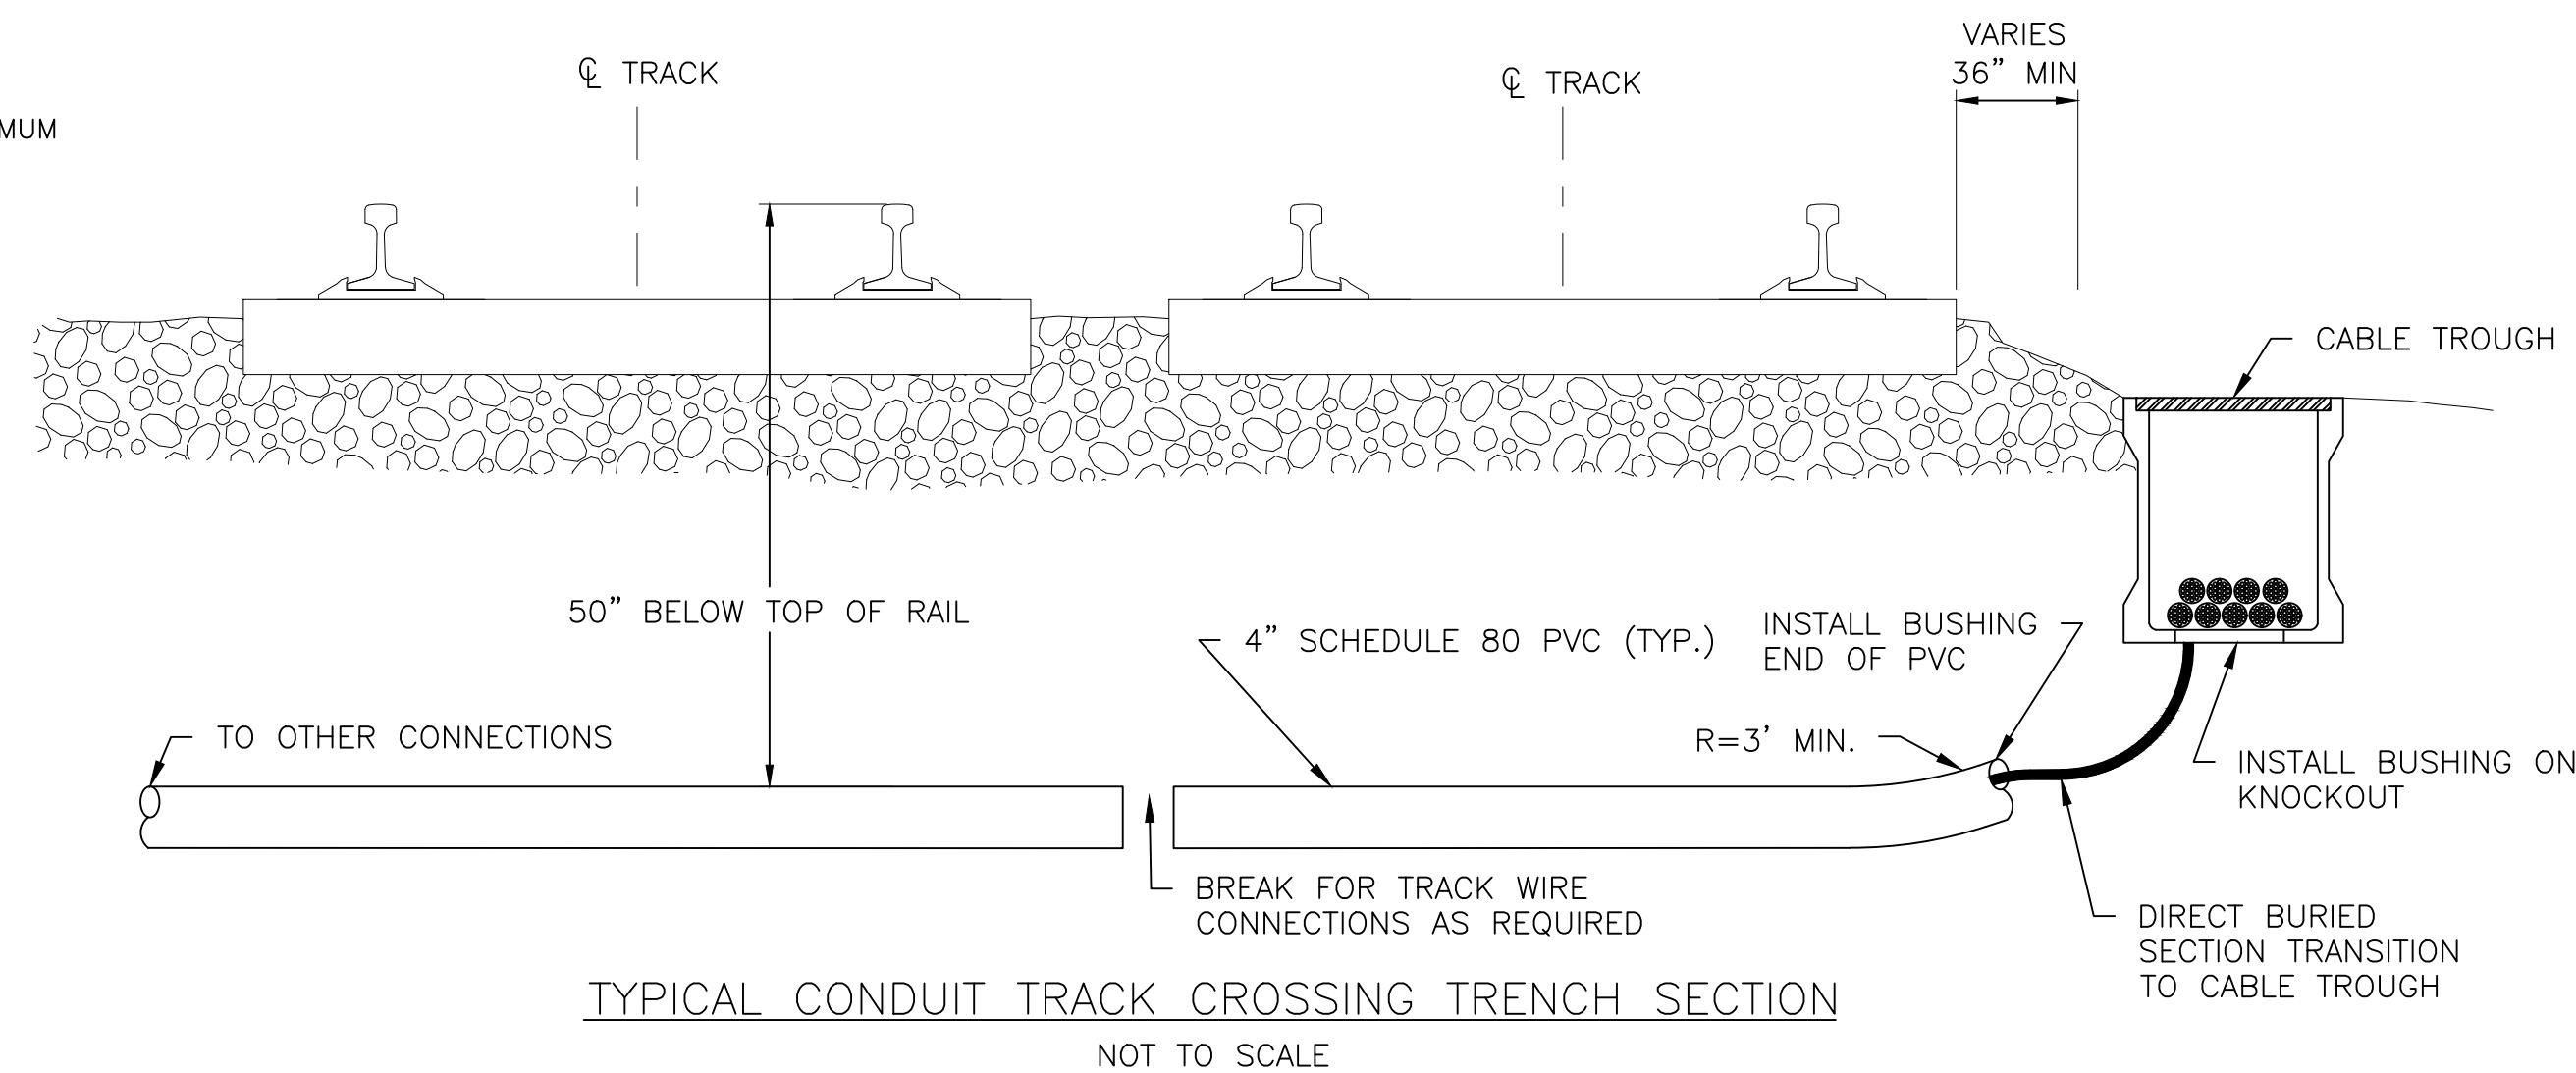







- NOTES:
1. THESE DRAWINGS DEPICT TYPICAL PROPOSED SIGNAL POWER AND COMMUNICATION & SIGNALS (C&S) INSTALLATION DETAILS
 2. TYPICAL SIGNAL POWER AND C&S TRACK CROSSING SHOWN ON THIS SHEET. SEE CIVIL AND SYSTEMS SERIES DRAWINGS FOR PROPOSED DUCT BANK CROSSING
 3. TRENCH DEPTHS WILL VARY. TOP OF CONDUITS SHALL BE INSTALLED MIN. 50" BELOW TOP OF RAIL.
 4. SEE CIVIL AND SYSTEMS SERIES DRAWINGS FOR PROPOSED SIGNAL POWER AND C&S ROUTING.
 5. EXISTING C&S CABLING SHOWN IN THESE DRAWINGS ARE GENERAL IN NATURE. CONTRACTORS SHALL TAKE EXTREME CAUTION WHEN INSTALLING NEW CABLES AND DUCTBANKS.

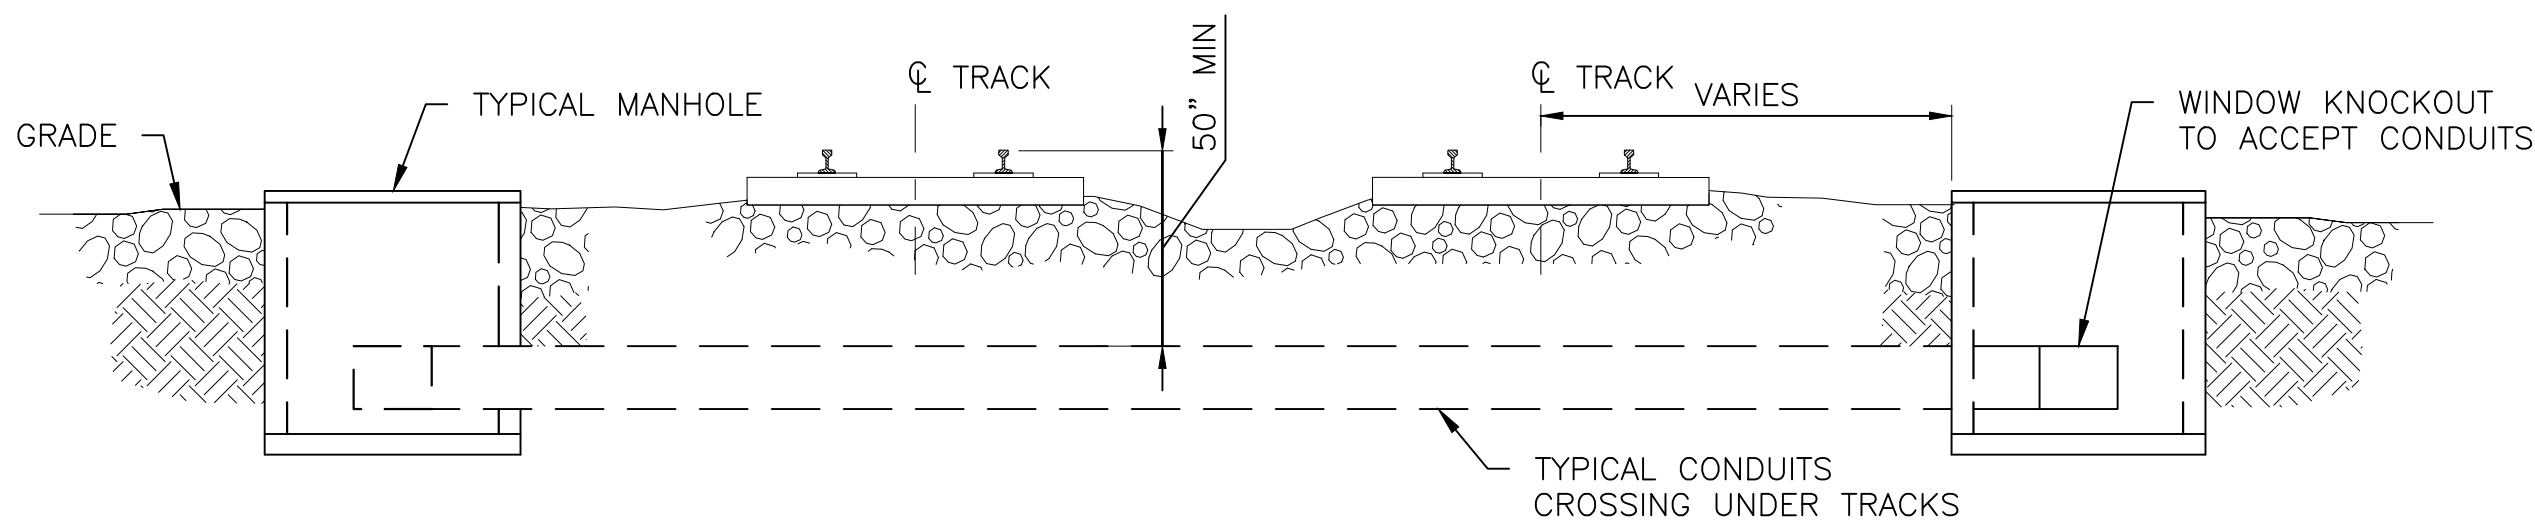

TYPICAL CONDUITS CROSSING UNDER TRACKS
(MANHOLE SHOWN, PULLBOX SIMILAR)

95% SUBMISSION

	</
--	--	----

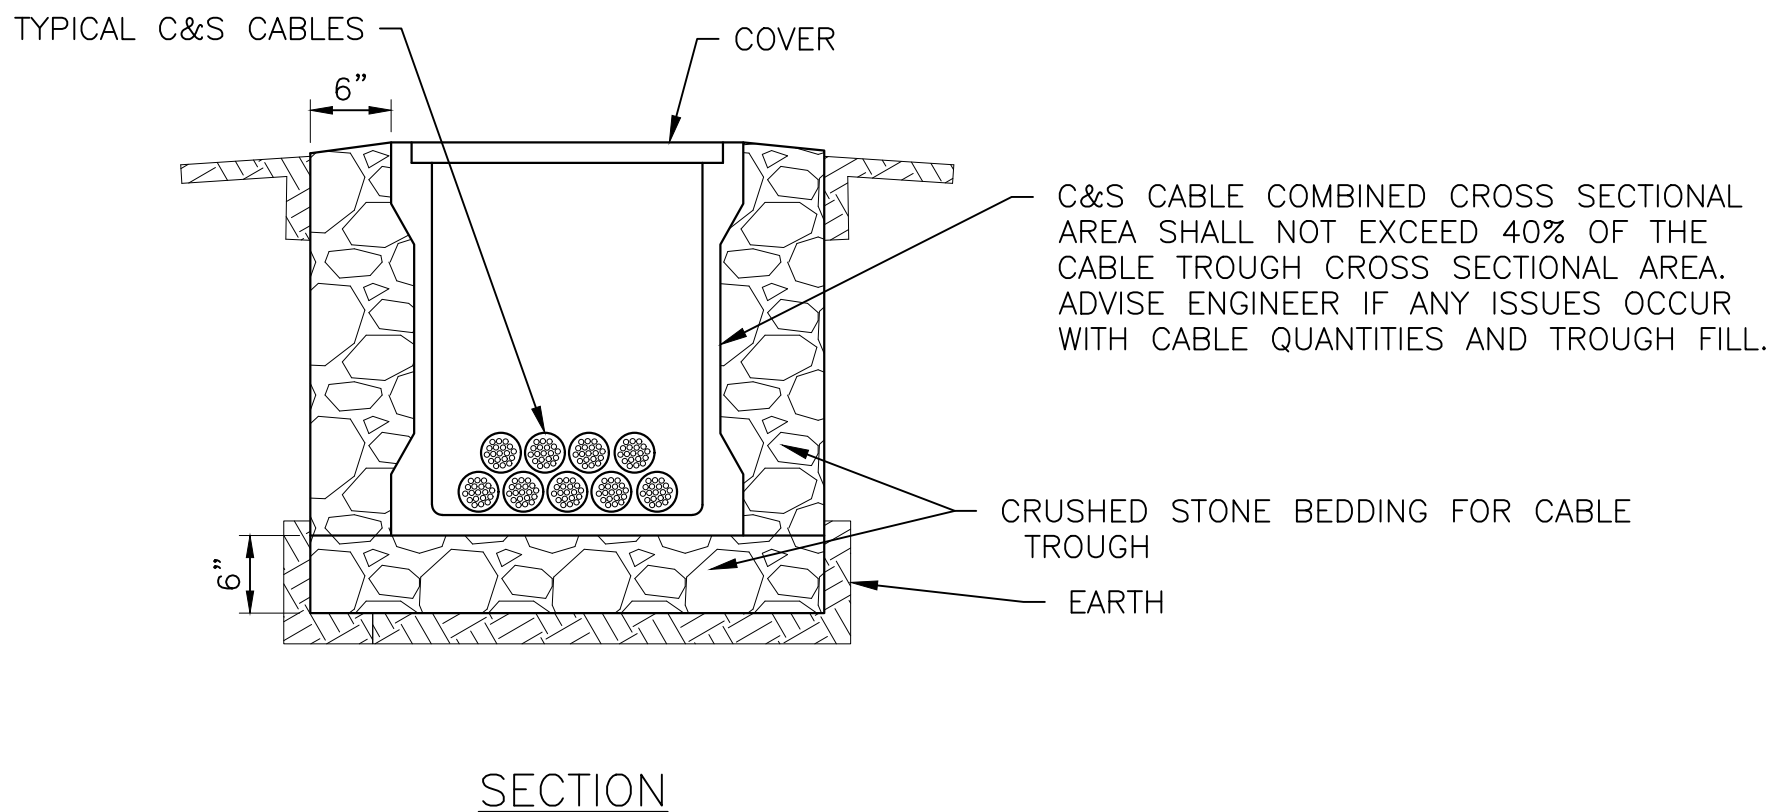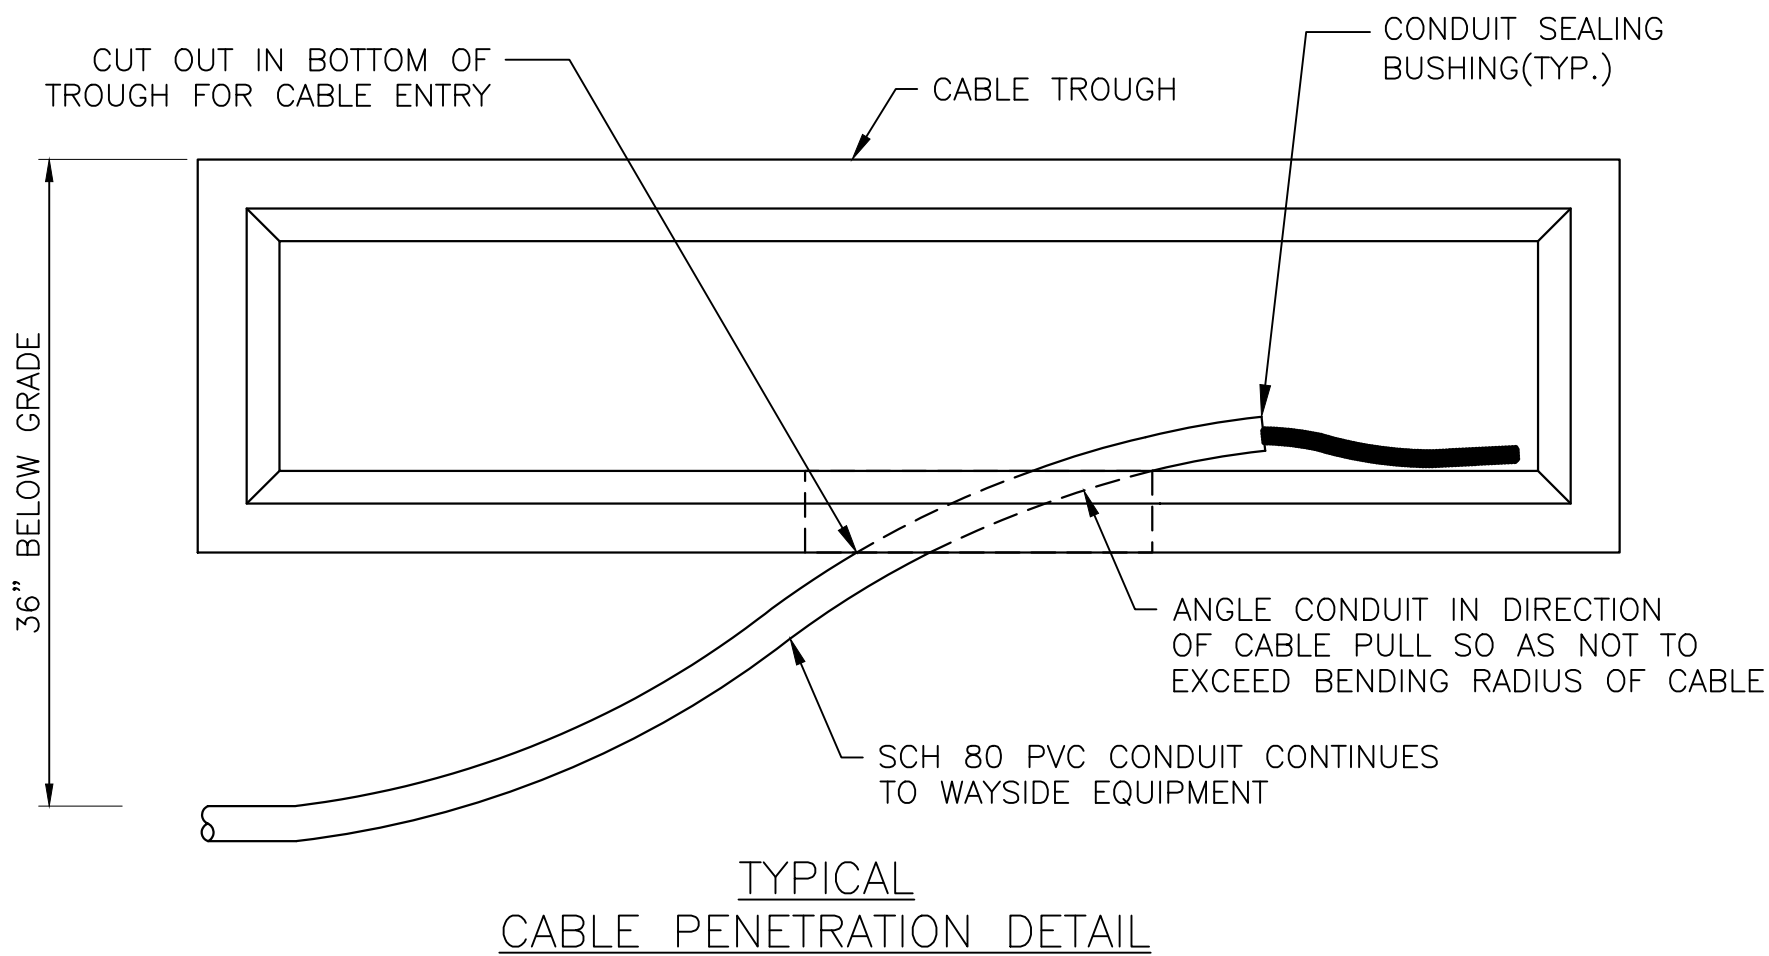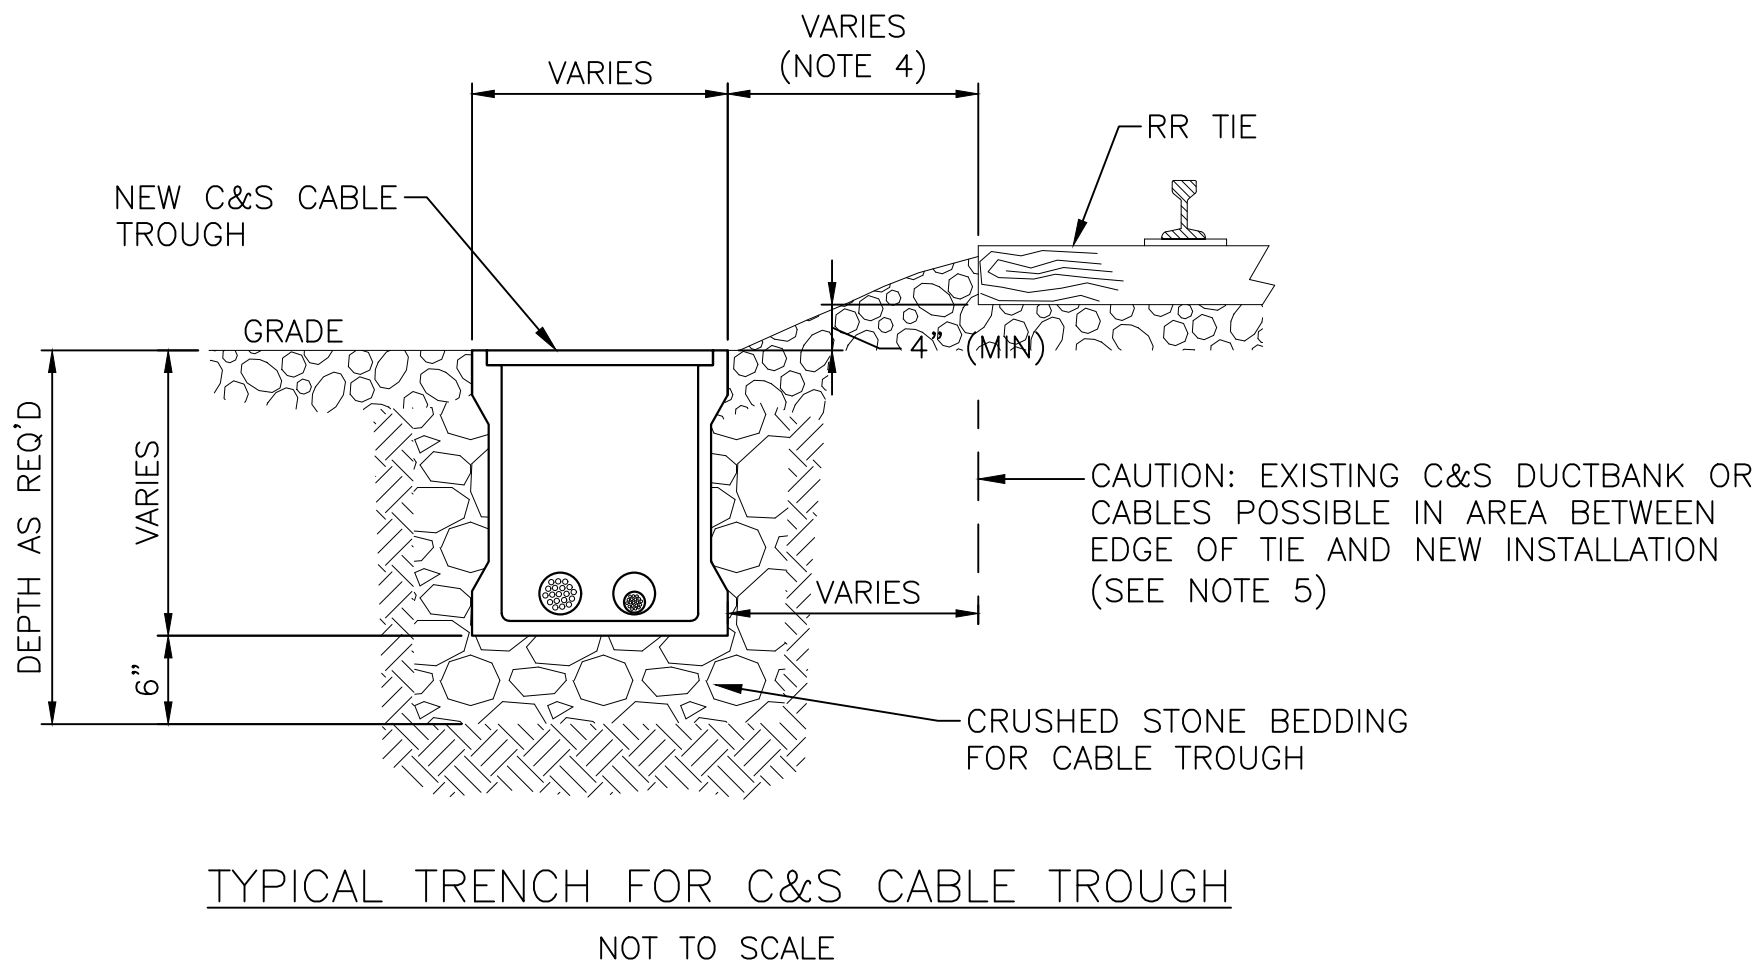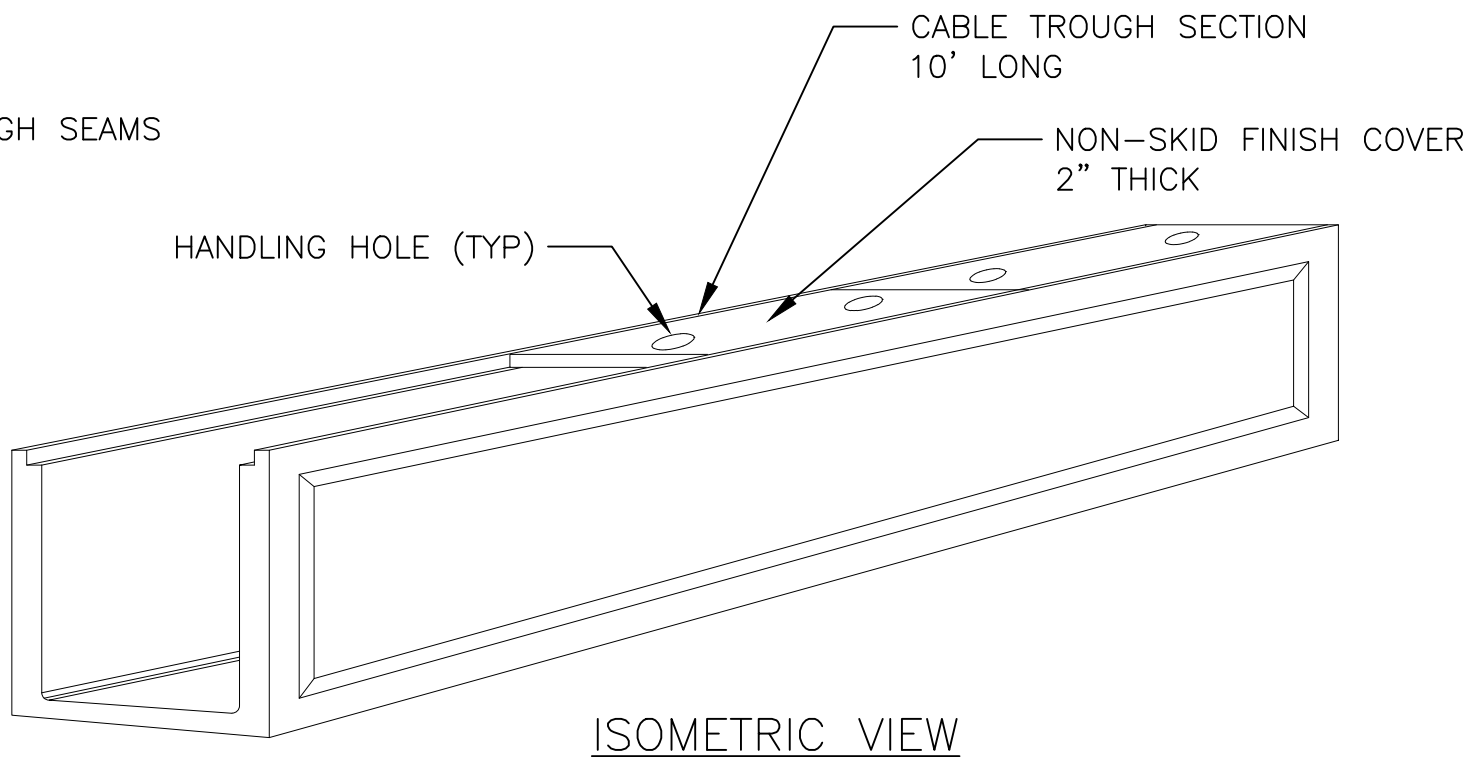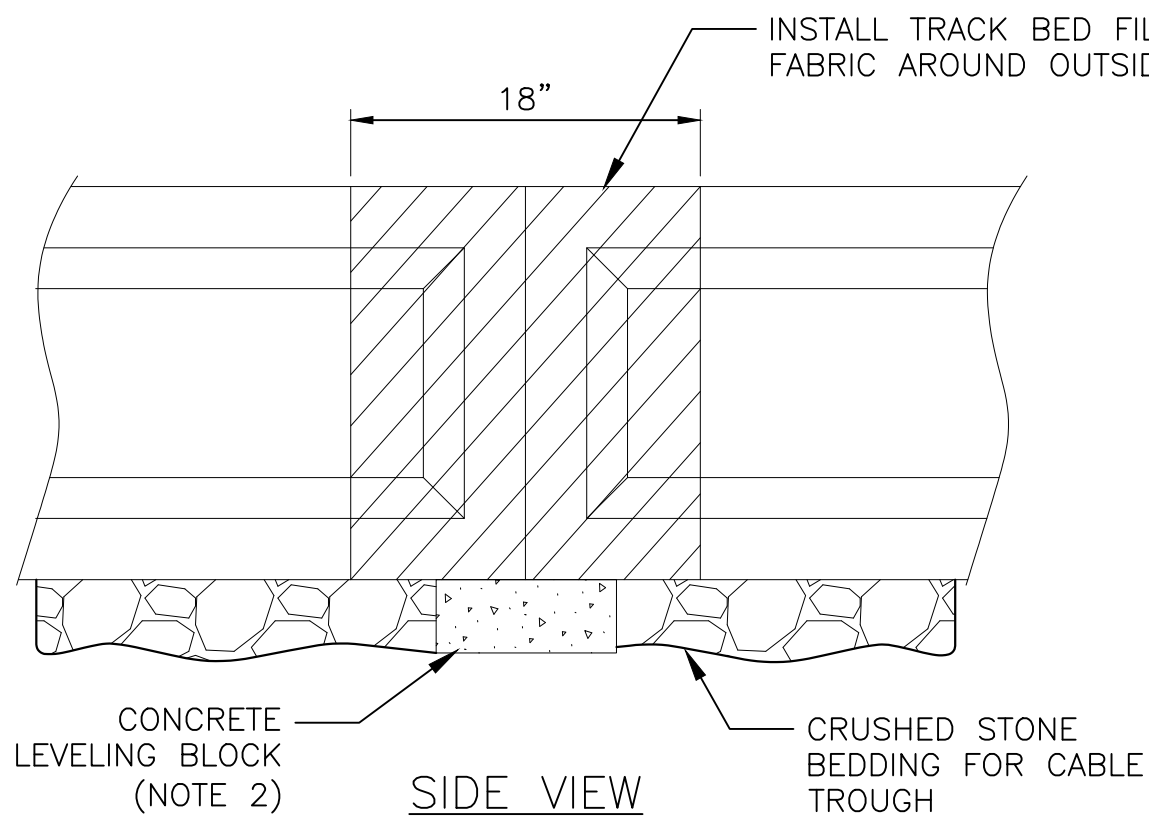
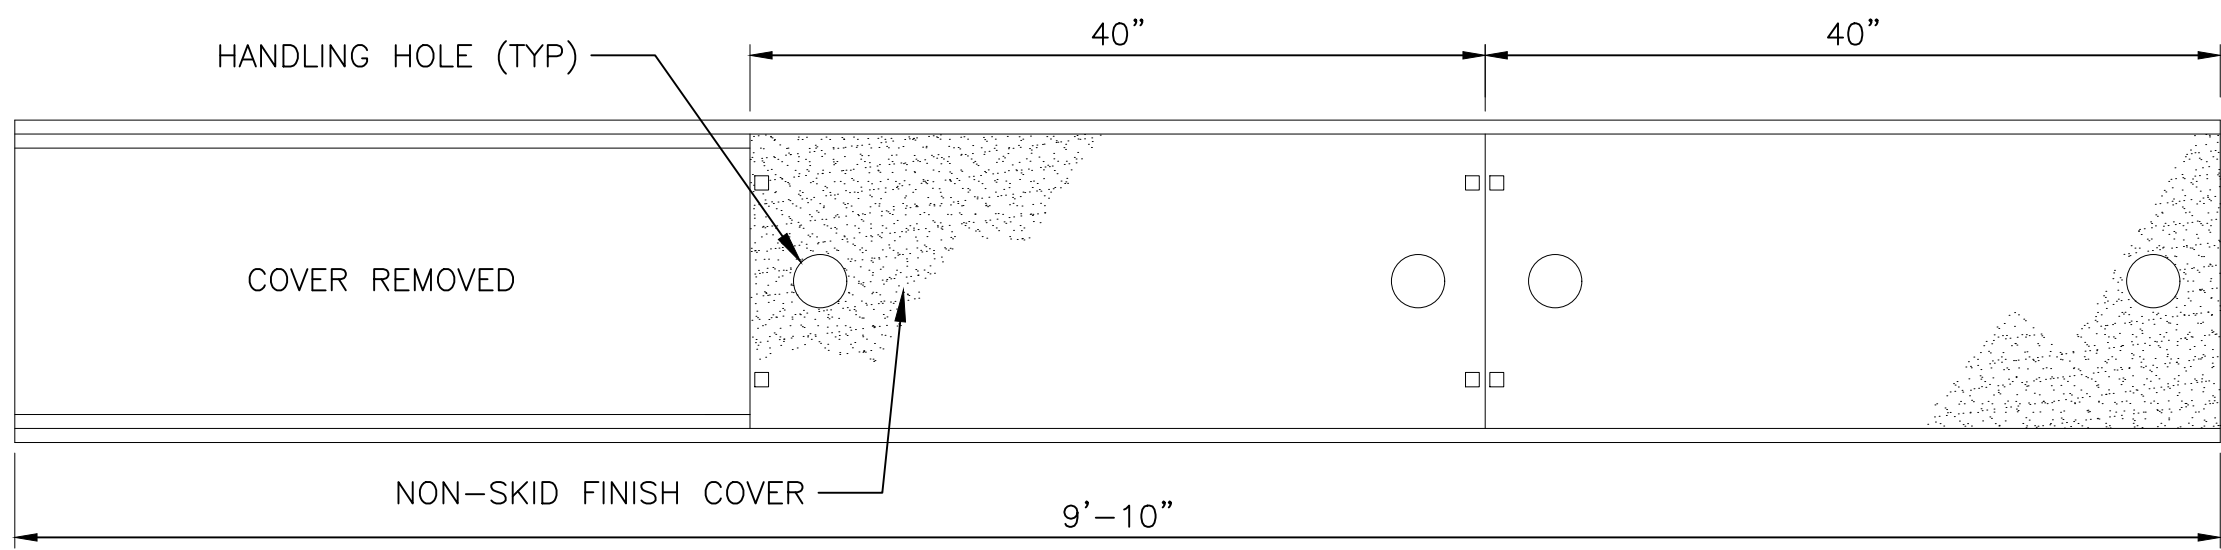


- NOTES:
1. PREFABRICATED CABLE TROUGH SHALL BE CONSTRUCTED OF POLYMER CONCRETE AND BE RATED FOR H-20 LOADING.
 2. INSTALLATION SHALL CONFORM WITH THE MANUFACTURER'S REQUIREMENTS, EXCEPT AS NOTED.
 3. CABLE TROUGHS TO BE PLASTIBETON MODEL NO. 2016 OR APPROVED EQUAL, EXCEPT AS NOTED ON THE PLAN.
 4. NEW C&S CABLE TROUGH AT GRADE SHALL BE INSTALLED 36" (MIN.) FROM EDGE OF RAILROAD TIES AND 4" (MIN.) BELOW BOTTOM OF TIE. CONTRACTOR TO NOTIFY METRO-NORTH OF ALL LOCATIONS WHERE 36" CLEARANCE FROM EDGE OF TIE CANNOT BE MAINTAINED.
 5. CONTRACTOR SHALL VERIFY LOCATION OF EXISTING CABLES AND OBSTRUCTIONS PRIOR TO STARTING WORK IN EACH AREA.




95% SUBMISSION

	</
--	--	----

DIMENSION A AND B		
MODEL	A	B
68	9'-10 1/8"	0'-10 1/4"
128	9'-10 1/8"	1'-5 1/4"
1216	9'-10 1/8"	1'-5 1/4"
2016	9'-10 1/8"	2'-1 1/4"

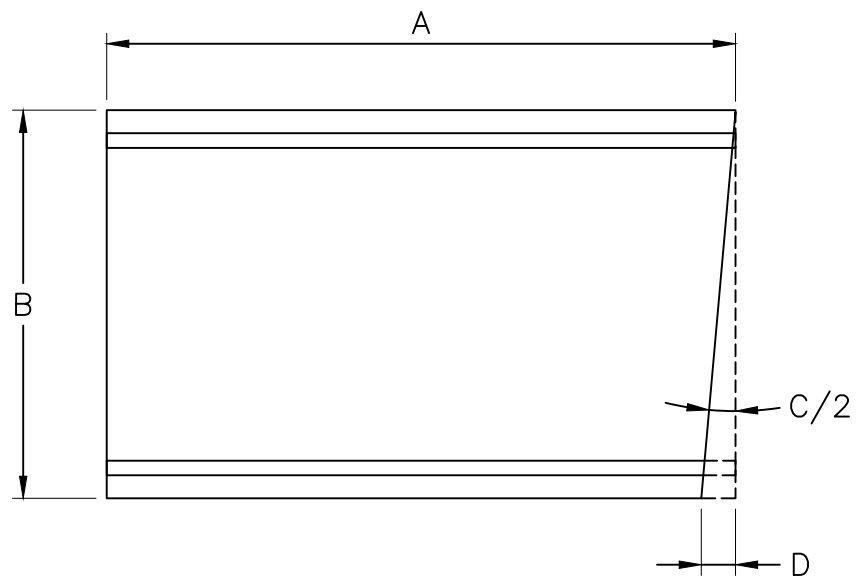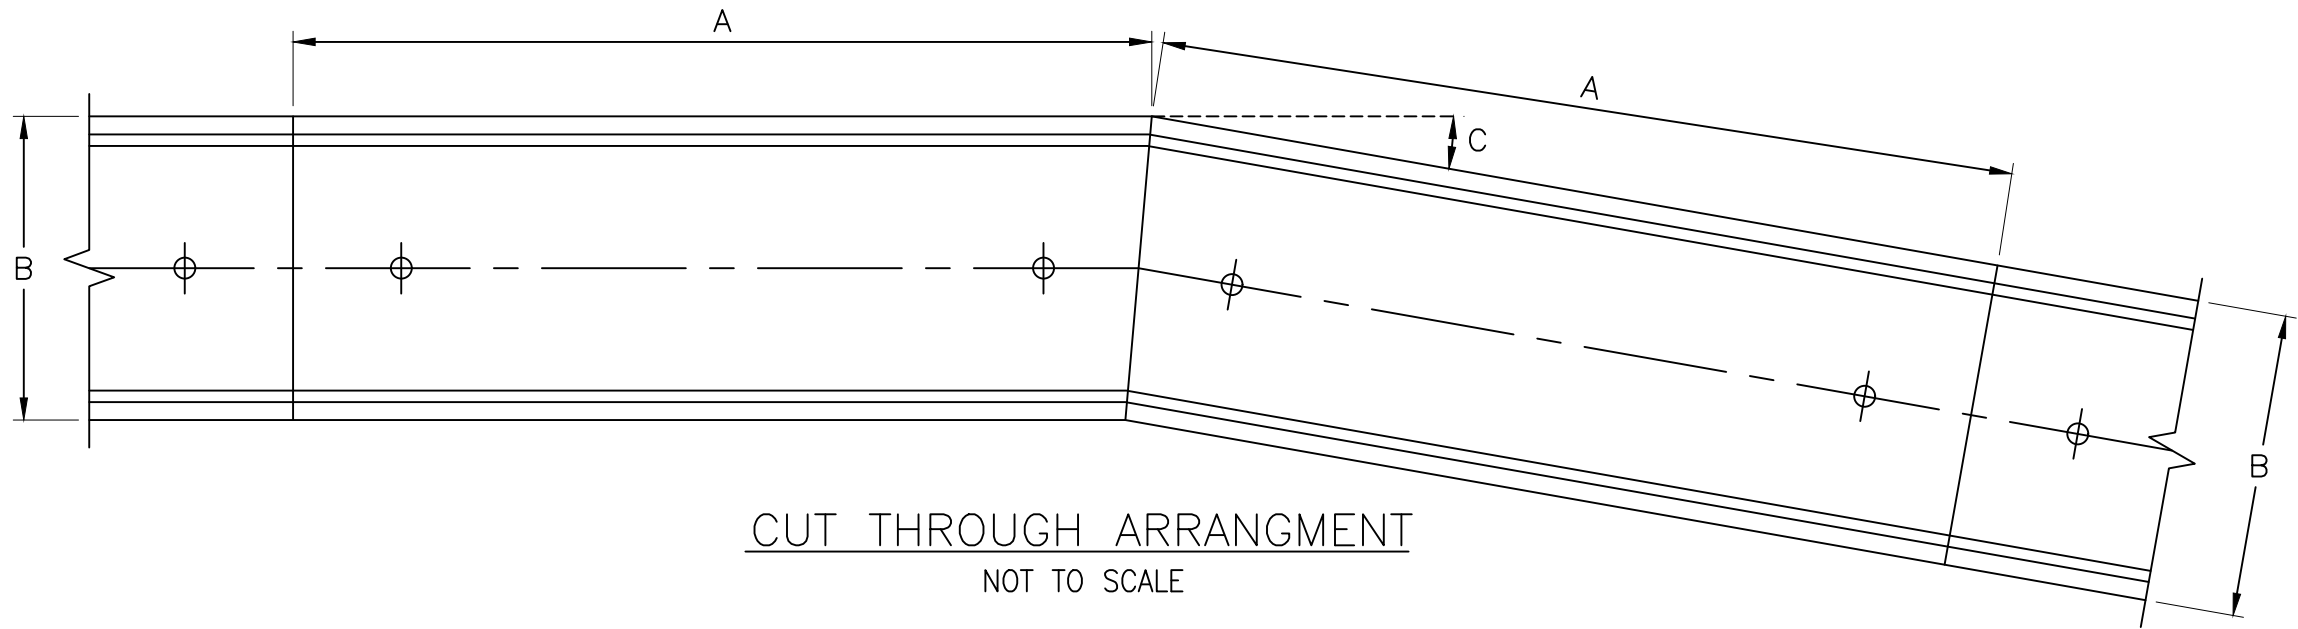

DIMENSION D				
ANGLE C MODEL	10°	15°	45°	90°
68	0.0897"	1.349"	4.246"	10.250"
128	1.509"	2.271"	7.145"	17.250"
1216	1.509"	2.271"	7.145"	17.250"
2016	2.209"	3.324"	10.459"	25.250"

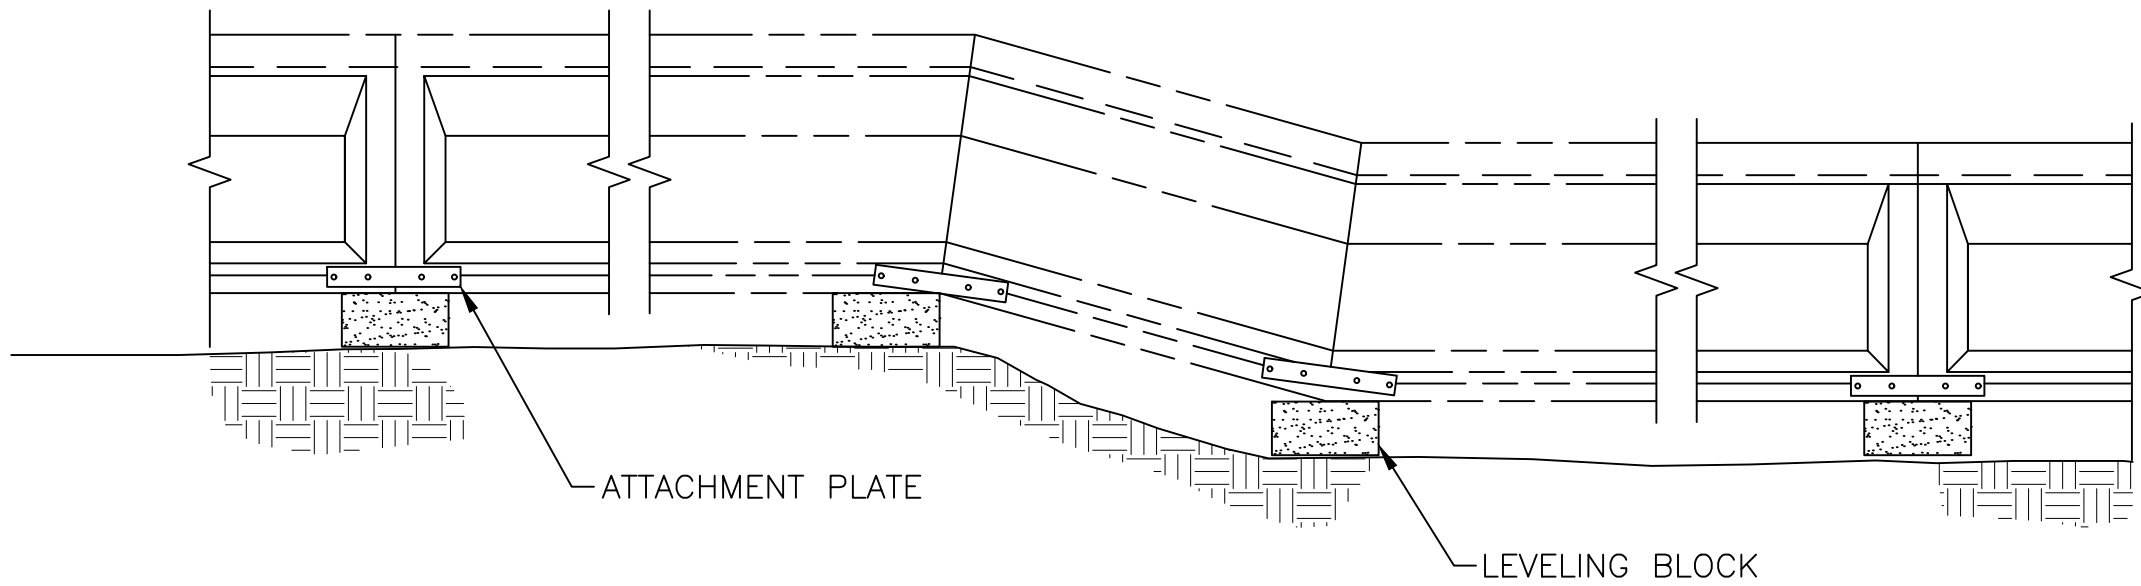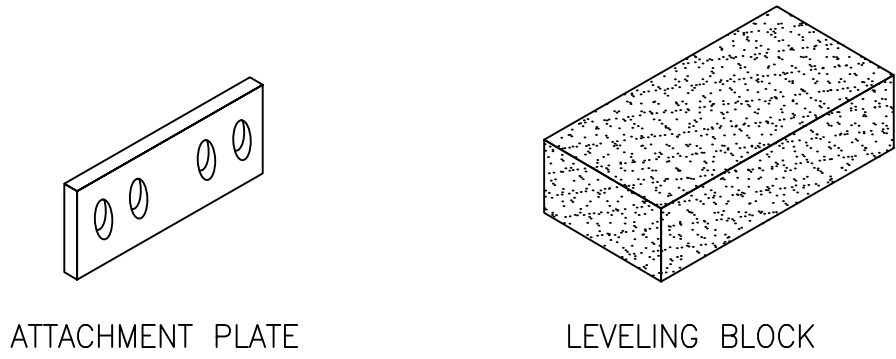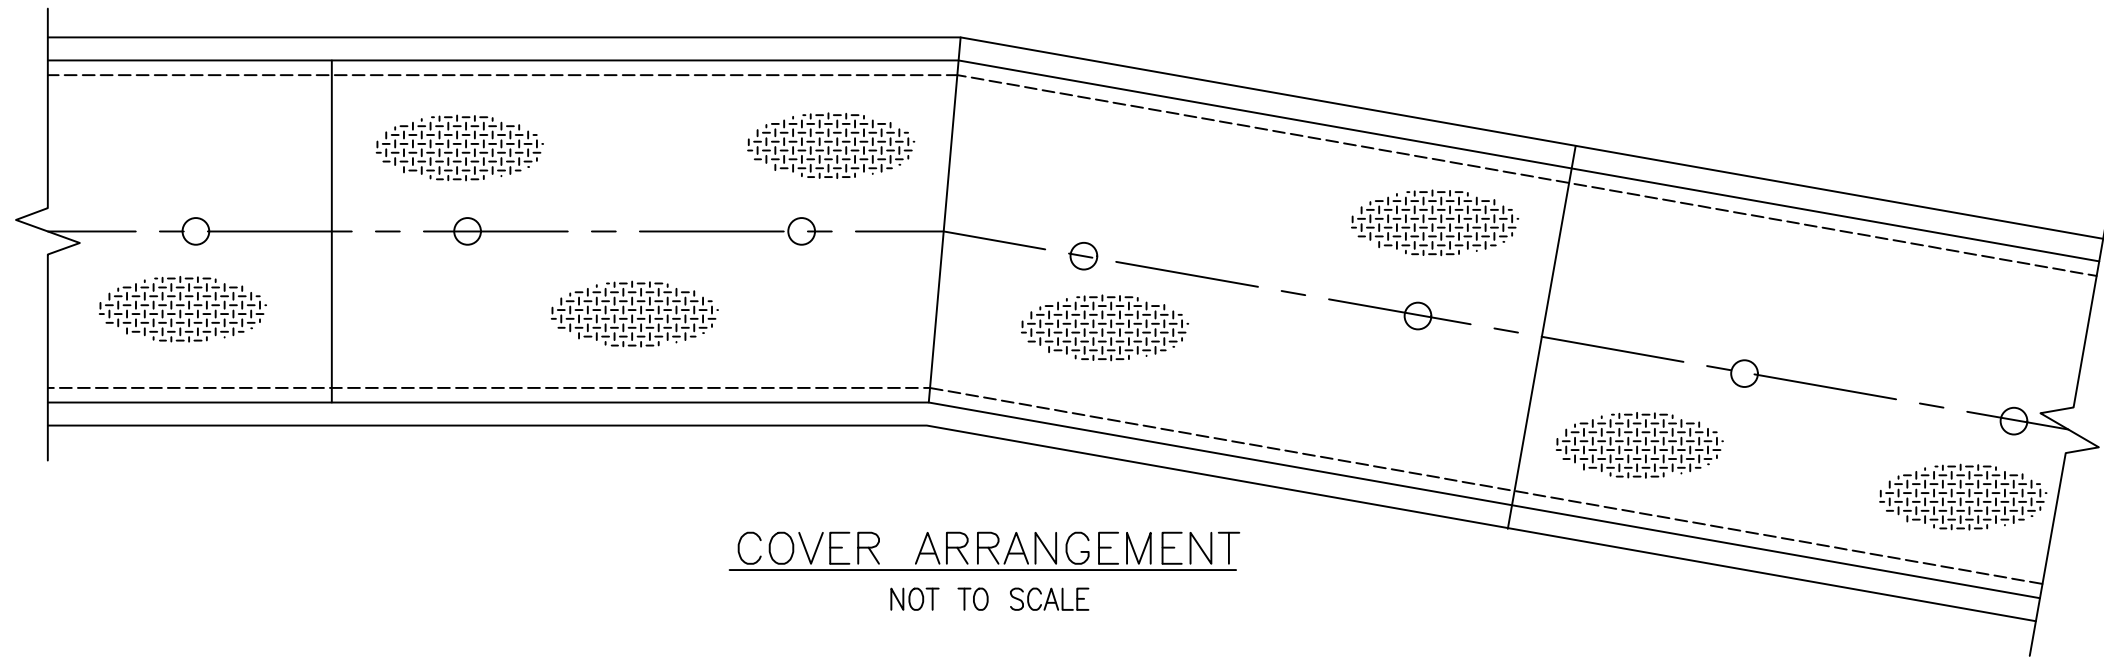

FOR MODELS: 68, 128, 1216 & 2016

PROFILE
NOT TO SCALE




VERTICAL OFFSET

NOTES:

1. THE CONTRACTOR MAY PROPOSE OTHER BEND ANGLES, WHICH SHALL BE SUBMITTED TO THE ENGINEER FOR APPROVAL. FOR OTHER BEND ANGLES $D=B \cdot \tan(C/2)$.
2. ALL BENDS SHALL BE 10D UNLESS OTHERWISE NOTED ON PLAN.

95% SUBMISSION

--	--	

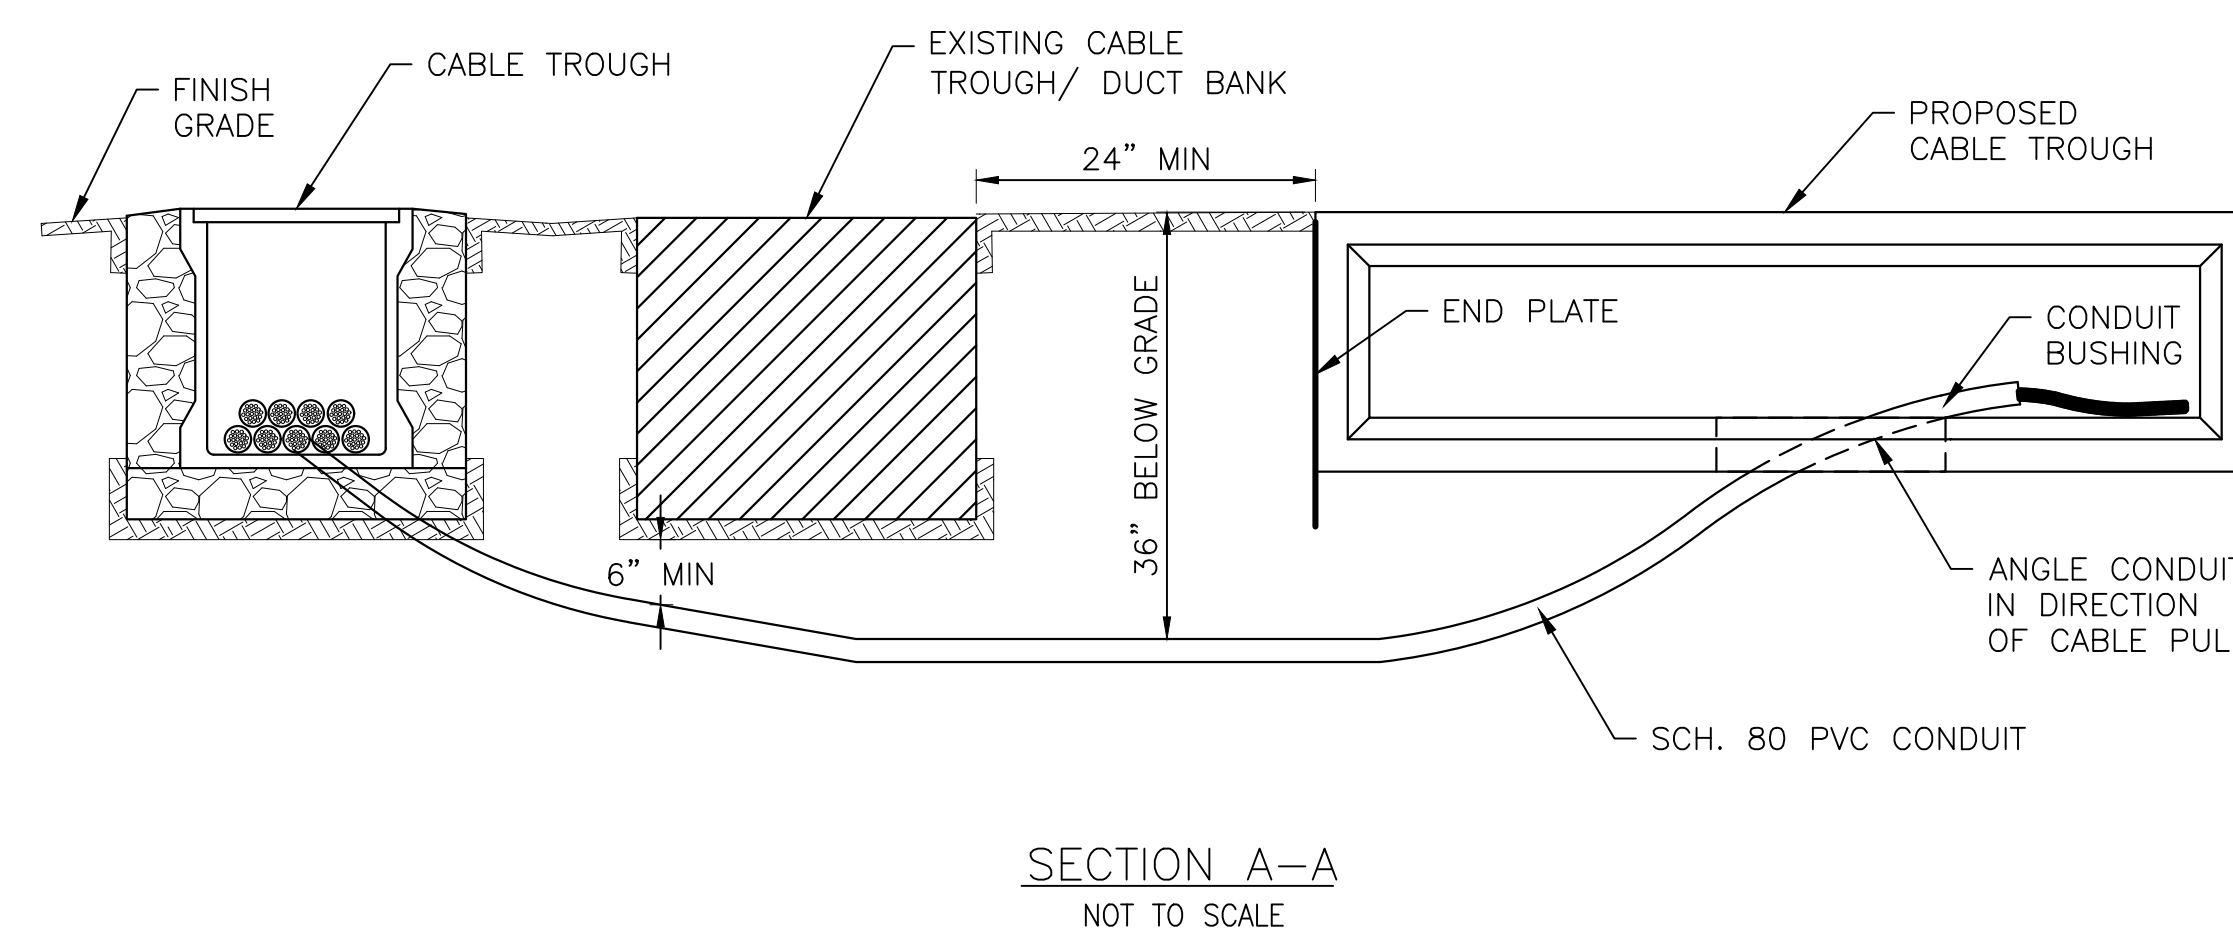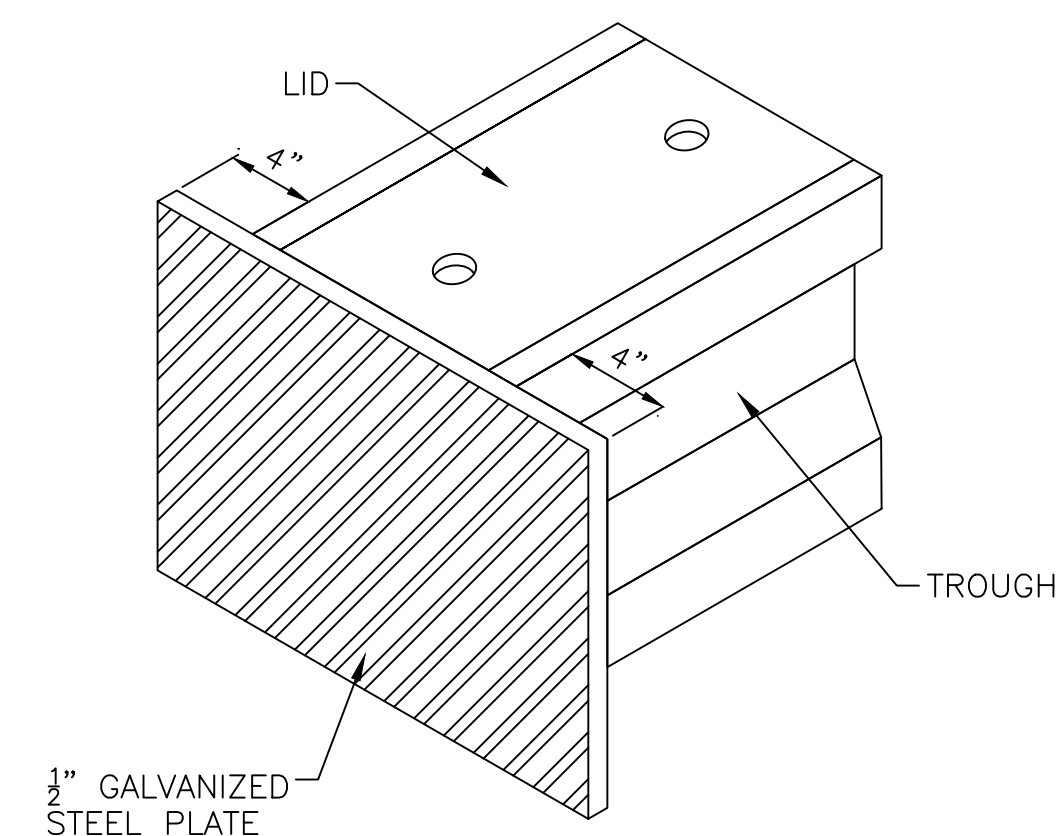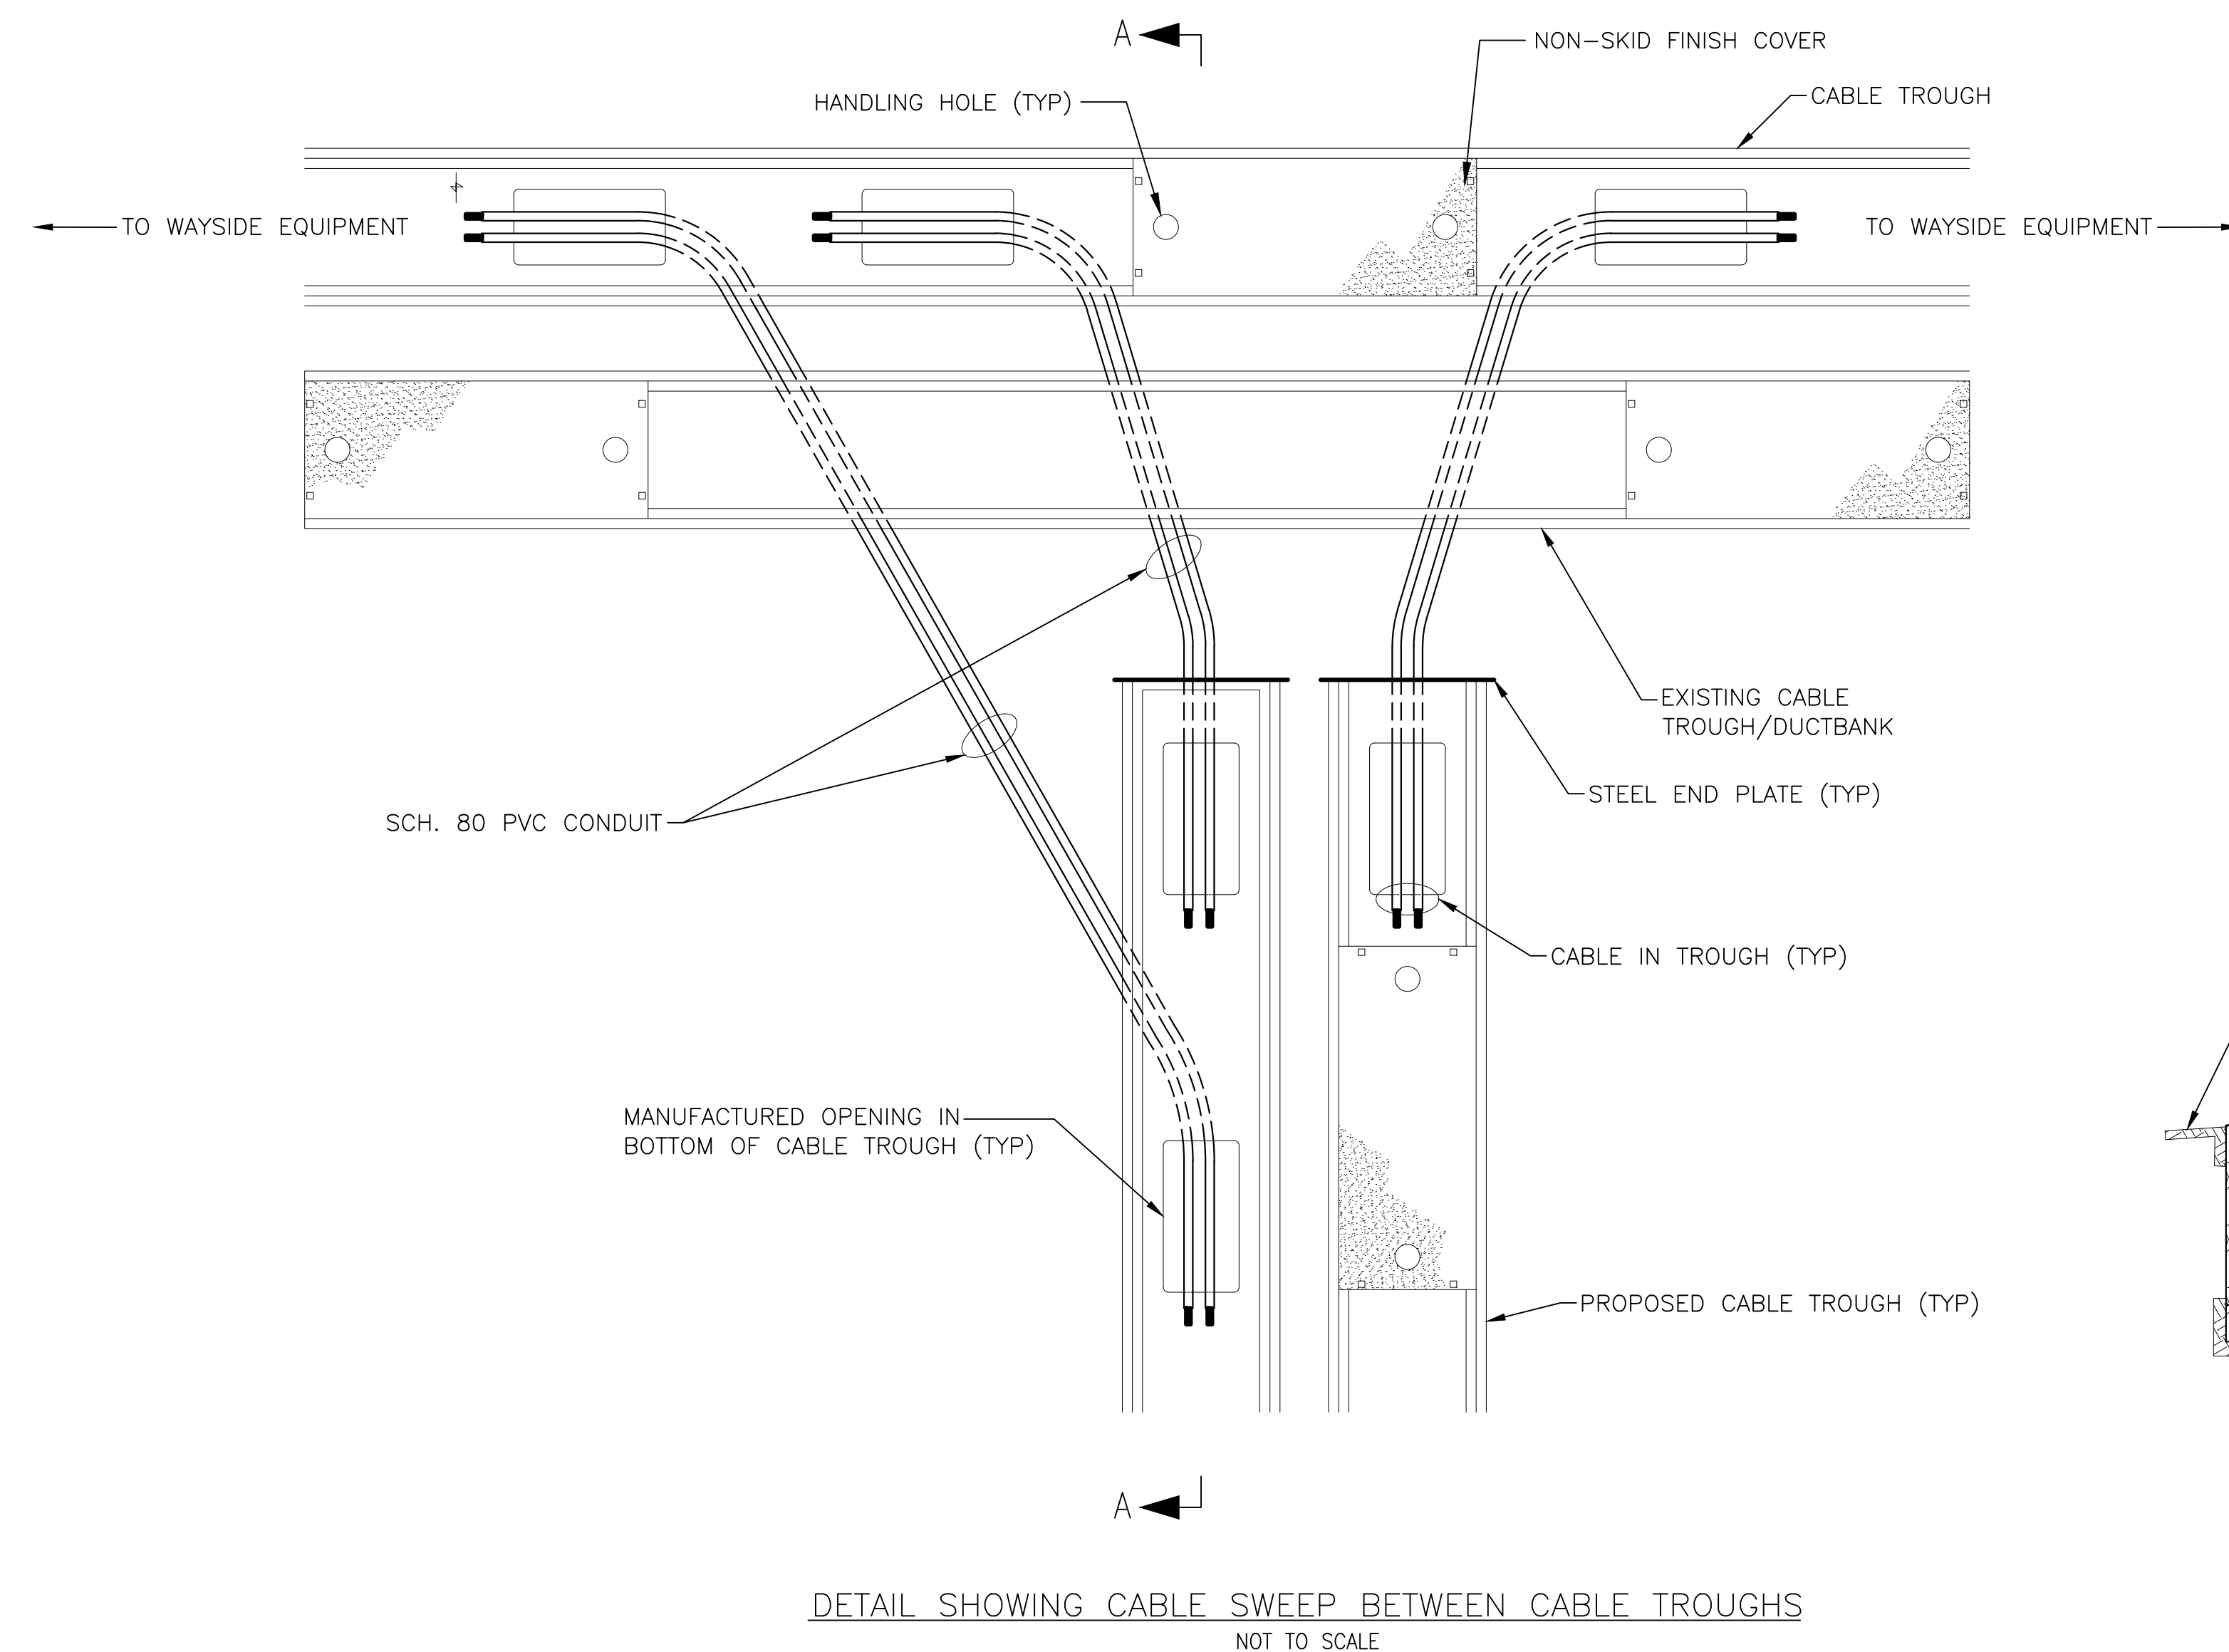

NOTES:

1. ARRANGEMENT NUMBER OF CONDUITS IN SWEEP TO BE DETERMINED BY CONTRACTOR.
2. SEE SYS-TYP-013 FOR TRENCH DETAIL
3. SEE SYS-TYP-015 AND SYS-TYP-016 FOR ADDITIONAL CABLE TROUGH DETAILS.
4. STEEL PLATE TO EXTEND MIN. 4" BEYOND CABLE TROUGH ON SIDES AND BOTTOM. PLACE TOP FLUSH WITH LID OF CABLE TROUGH.
5. CONTRACTOR TO SUPPORT EXISTING UTILITIES DURING INSTALLATION.

95% SUBMISSION

[illegible]