



EXTERIOR COLOR OPTION 1
 COLOR OPTION APPROVED ON
 5/16/24 UNDER LDO 2024-E008

1



EXISTING PHOTO (LOOKING FROM THREE OAKS)

ARCHITECTURE

AM DESIGN GROUP
 ARCHITECTURE - PLANNING - INTERIOR DESIGN
 2223 Trade Center Way
 Naples, FL 34109
 T: 239.631.8884

Shadow Wood
 COMMUNITY ASSOCIATION
Preserving and Enhancing our Community
 SHADOW WOOD
 COMMUNITY ASSOCIATION
 THREE OAKS GATEHOUSE

CONSULTANTS
 STRUCTURAL ENGINEERING:
 WOOLF & ASSOCIATES
 20020 VETERANS BLVD. UNIT 20
 PORT CHARLOTTE, FL 33954
 OFFICE: (941) 764-0200
 DIRECT: (330) 461-3427
 WWW.WOOLFENG.COM

PROJECT INFO
 SHADOW WOOD
 COMMUNITY ASSOCIATION
 THREE OAKS GATEHOUSE
 REMODEL AND ALTERATIONS
 22010 Oakwilde Blvd,
 Estero, FL 44135
 LAND
 DEVELOPMENT

SEAL

 ADRIAN KARAPIC
 STATE OF FLORIDA
 REG. AR95948
 THE SEAL AND SIGNATURE APPLY ONLY TO THE DOCUMENT TO WHICH THEY ARE AFFIXED. AM DESIGN GROUP ASSUMES NO RESPONSIBILITY FOR ALL OTHER PLANS, SPECIFICATIONS, ESTIMATES, REPORTS, OR OTHER DOCUMENTS OR INSTRUMENTS RELATING TO OR INTENDED TO BE USED FOR ANY PART OR PARTS OF THE PROJECT.
 KEY PLAN


MARK	DATE	DESCRIPTION
PROJECT NO:	23-033	ISSUE DATE: 09/10/2024
CAD DWG FILE:		
DRAWN BY:	AM	
CHK'D BY:	AM	
COPYRIGHT:	AM 2024	

SHEET TITLE EXTERIOR RENDERINGS & COLORS

G-100

SHEET OF


EXTERIOR PAINT COLOR

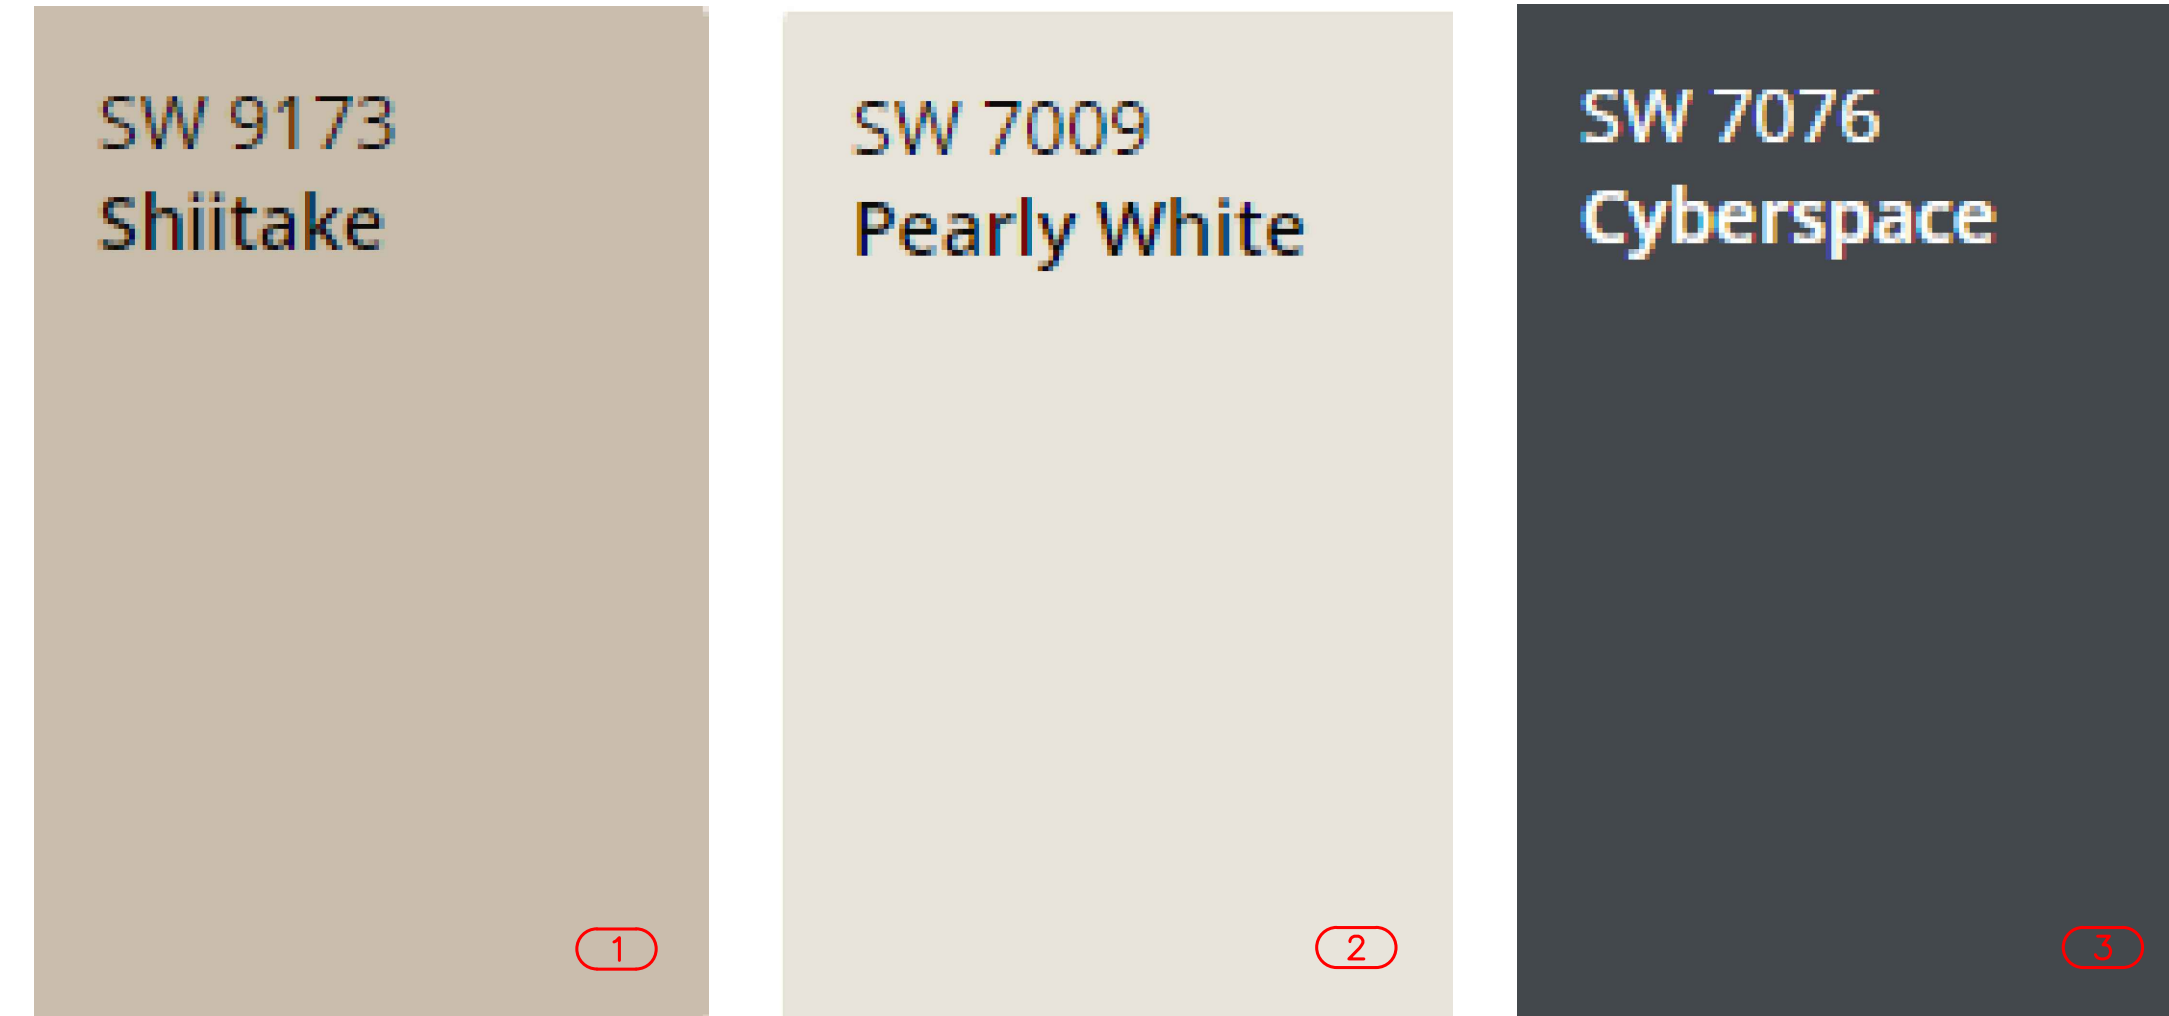

ROOF COLOR



PRODUCT INFORMATION

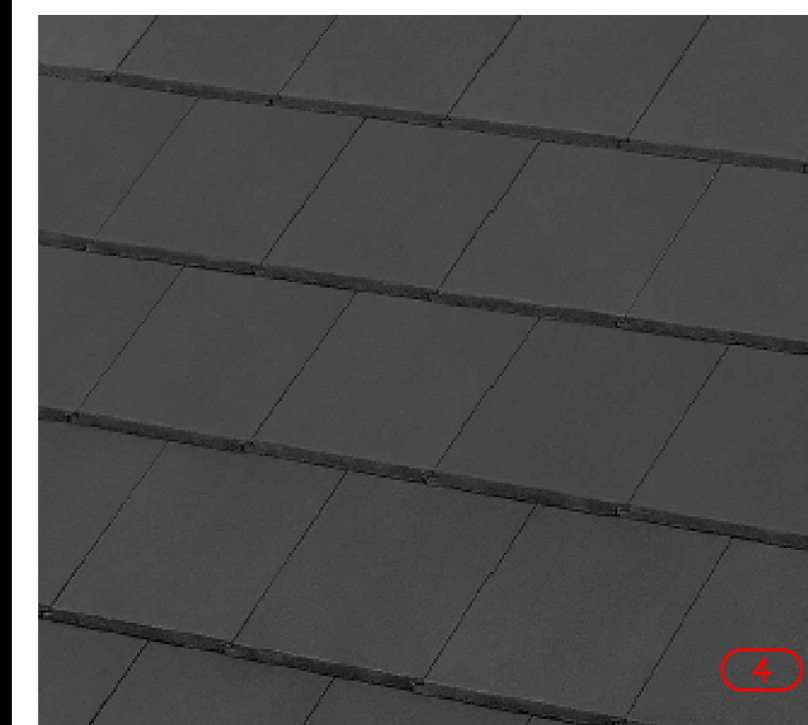

Product Name:	Saxony® 900 Slate - Dark Charcoal Blend - Okeechobee
SKU Number:	1FMCS11350
Product Type:	Standard Weight
Color:	Black, Grey, Multicolor

Tile Specifications:

Size:	17 x 13 in
Coverage:	85
Approx. Installed Weight:	950 lbs
Pieces per Pallet:	210
Squares per Pallet:	2.47
Approx. Weight per Pallet:	2566 lbs

Last Modified: Sep 04, 2024 - 1:08pm. Printed on: Sep 07, 2024 - 1:27pm by jwd

