



No development, regrading and/or stripping of vegetation shall be permitted on any of Lots 1 through 34 in areas which are outside of the driveway and building envelopes, the designated ten (10) foot wide areas for the placement of individual sewer lines on Lots 4, 5, 10 and 11, or other designated disturbance areas, and which are within the regulated steep slopes as shown on the two (2) drawings specifically titled "15% Slope Disturbance" and "20% Slope Disturbance" and generally titled "Baltic Estates, Scenic Drive West, Village of Croton-on-Hudson, Westchester County, N.Y.", prepared by Ralph George Mastro Monaco, P.E. and dated October 9, 1995. With respect to the regulated steep slope areas, this restriction shall supersede the Construction Limit Lines and the Clearing/Grading Limit Lines shown on this drawing.

- BORROW PIT FILLING/GRADING CONDITIONS (LOTS 23,24)
1. Clean fill shall be used and shall not contain construction or demolition debris, organic material or toxic substances. The fill must be approved in advance by the Village Engineer.
 2. Filling is to be witnessed by the Village Engineer or his designated representative.

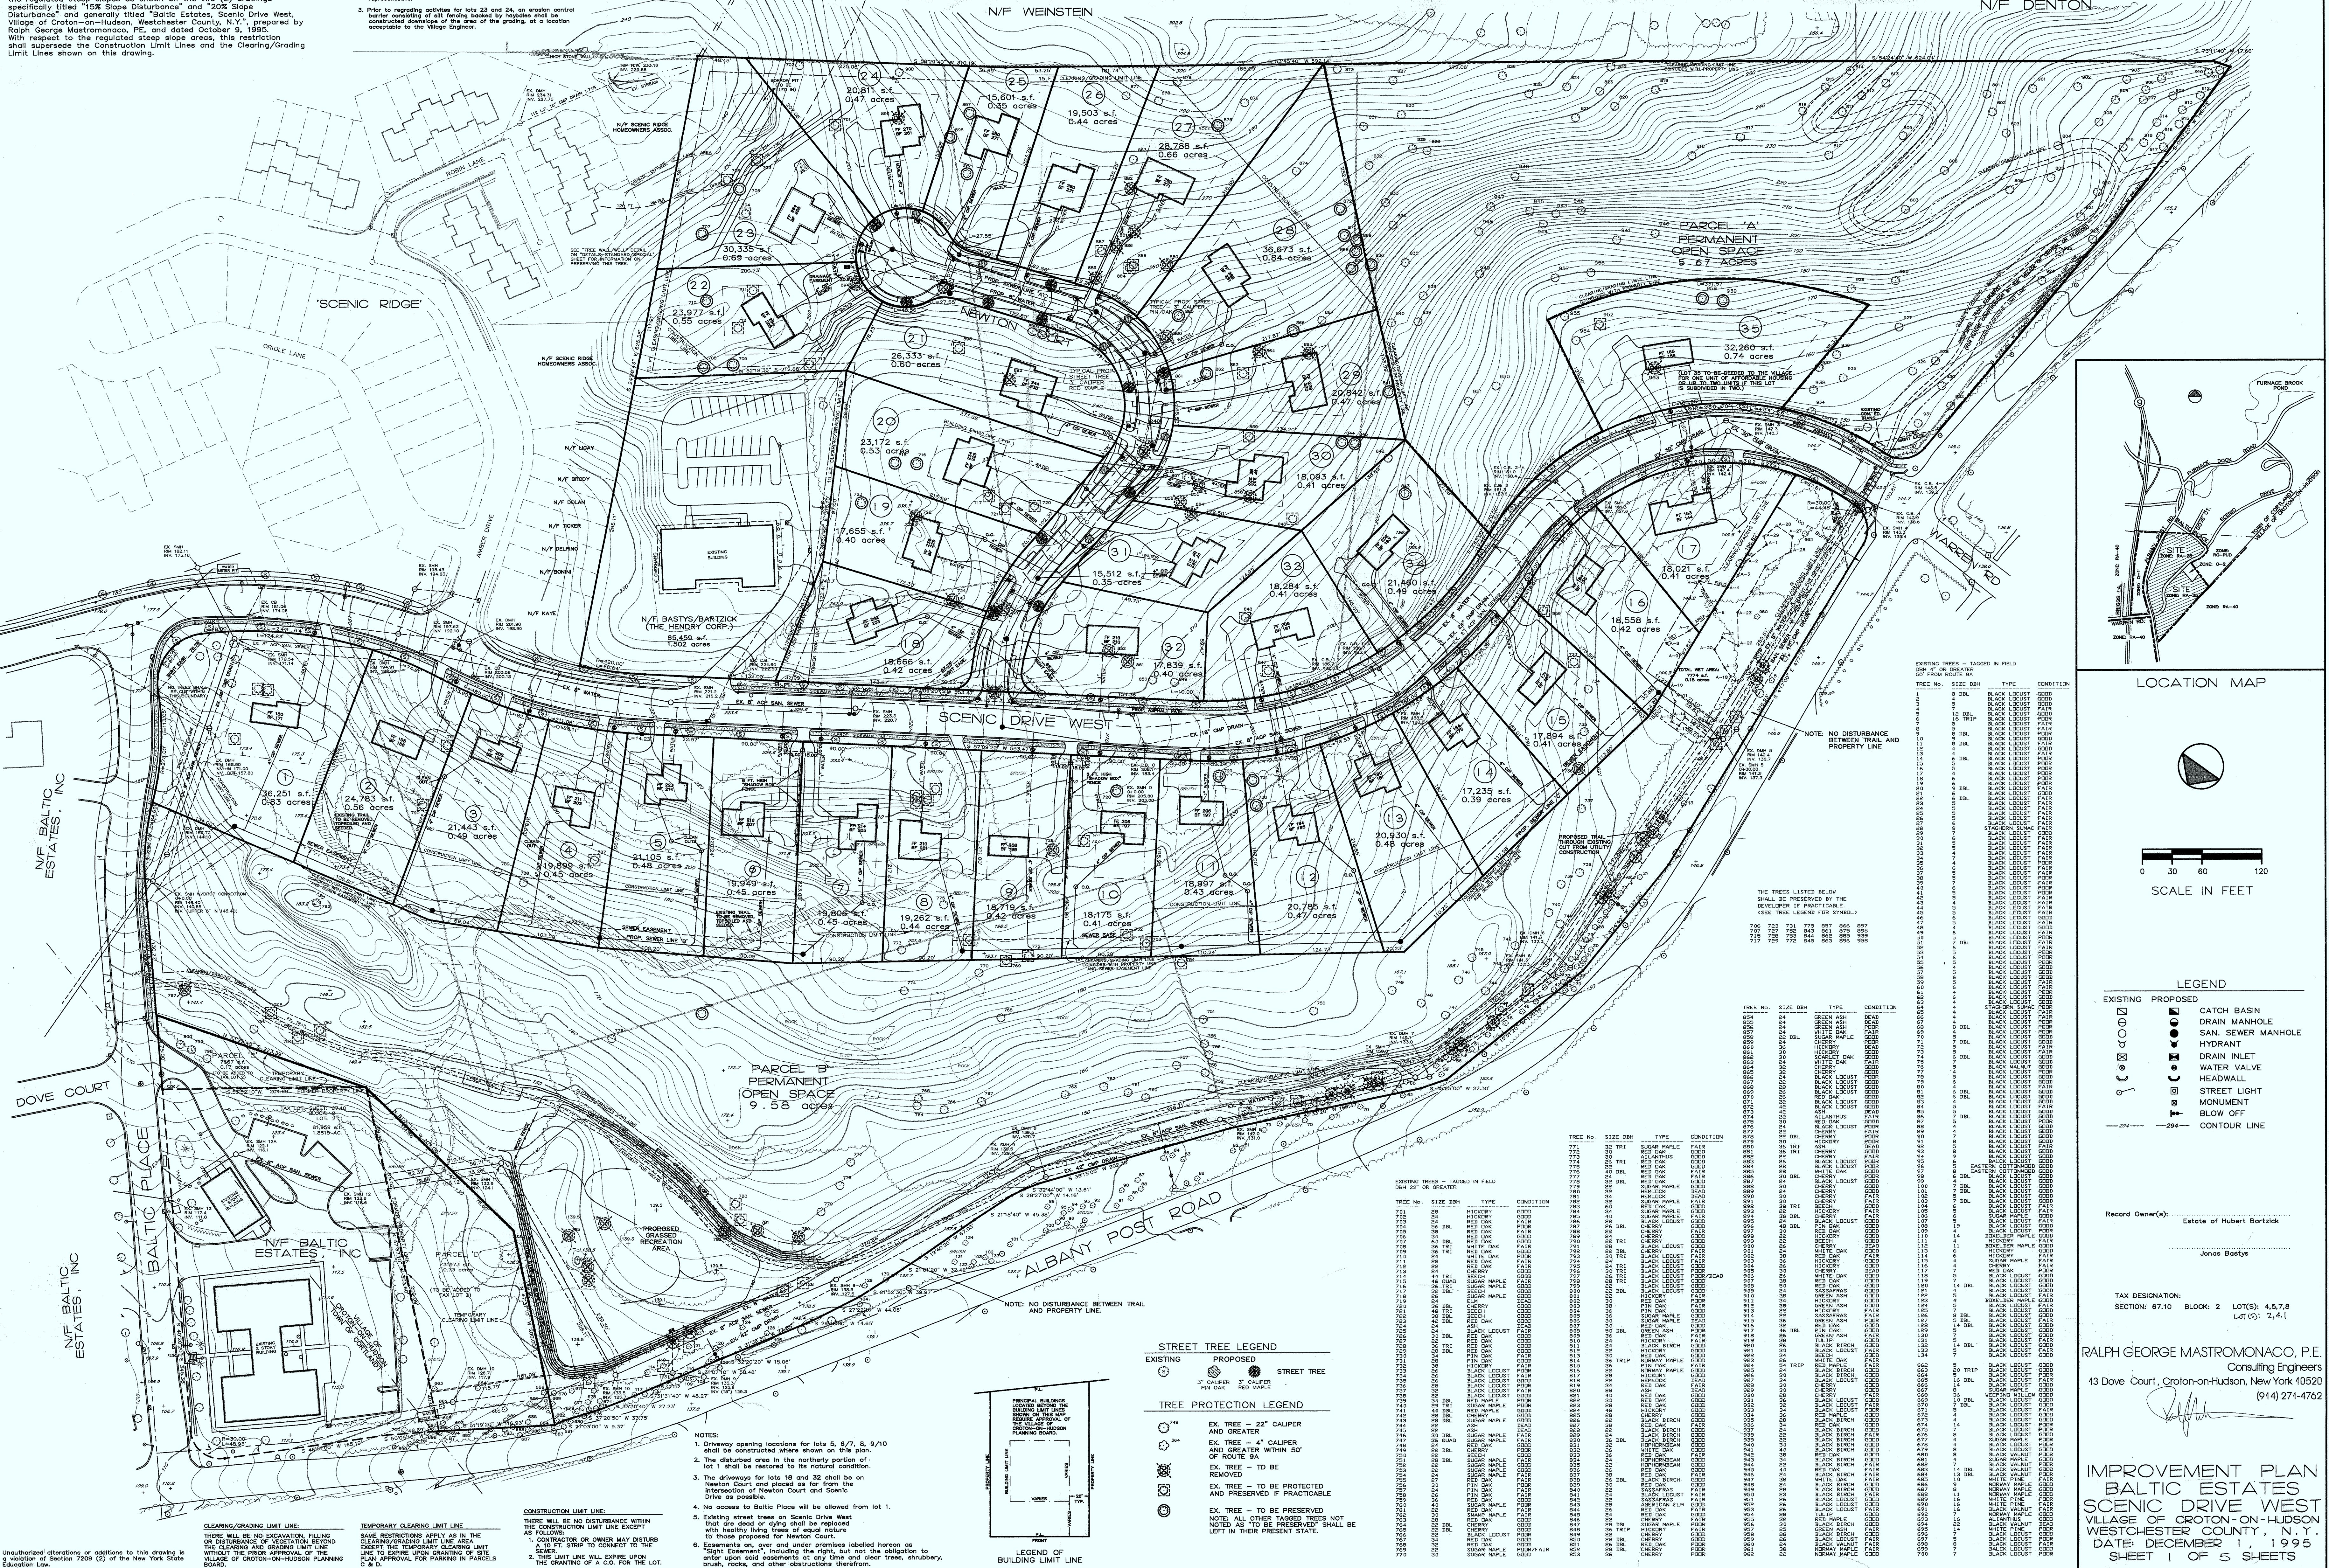

LOCATION MAP

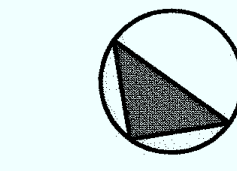

0 30 60 120
SCALE IN FEET

LEGEND

- EXISTING PROPOSED
