


9 Hudson Street



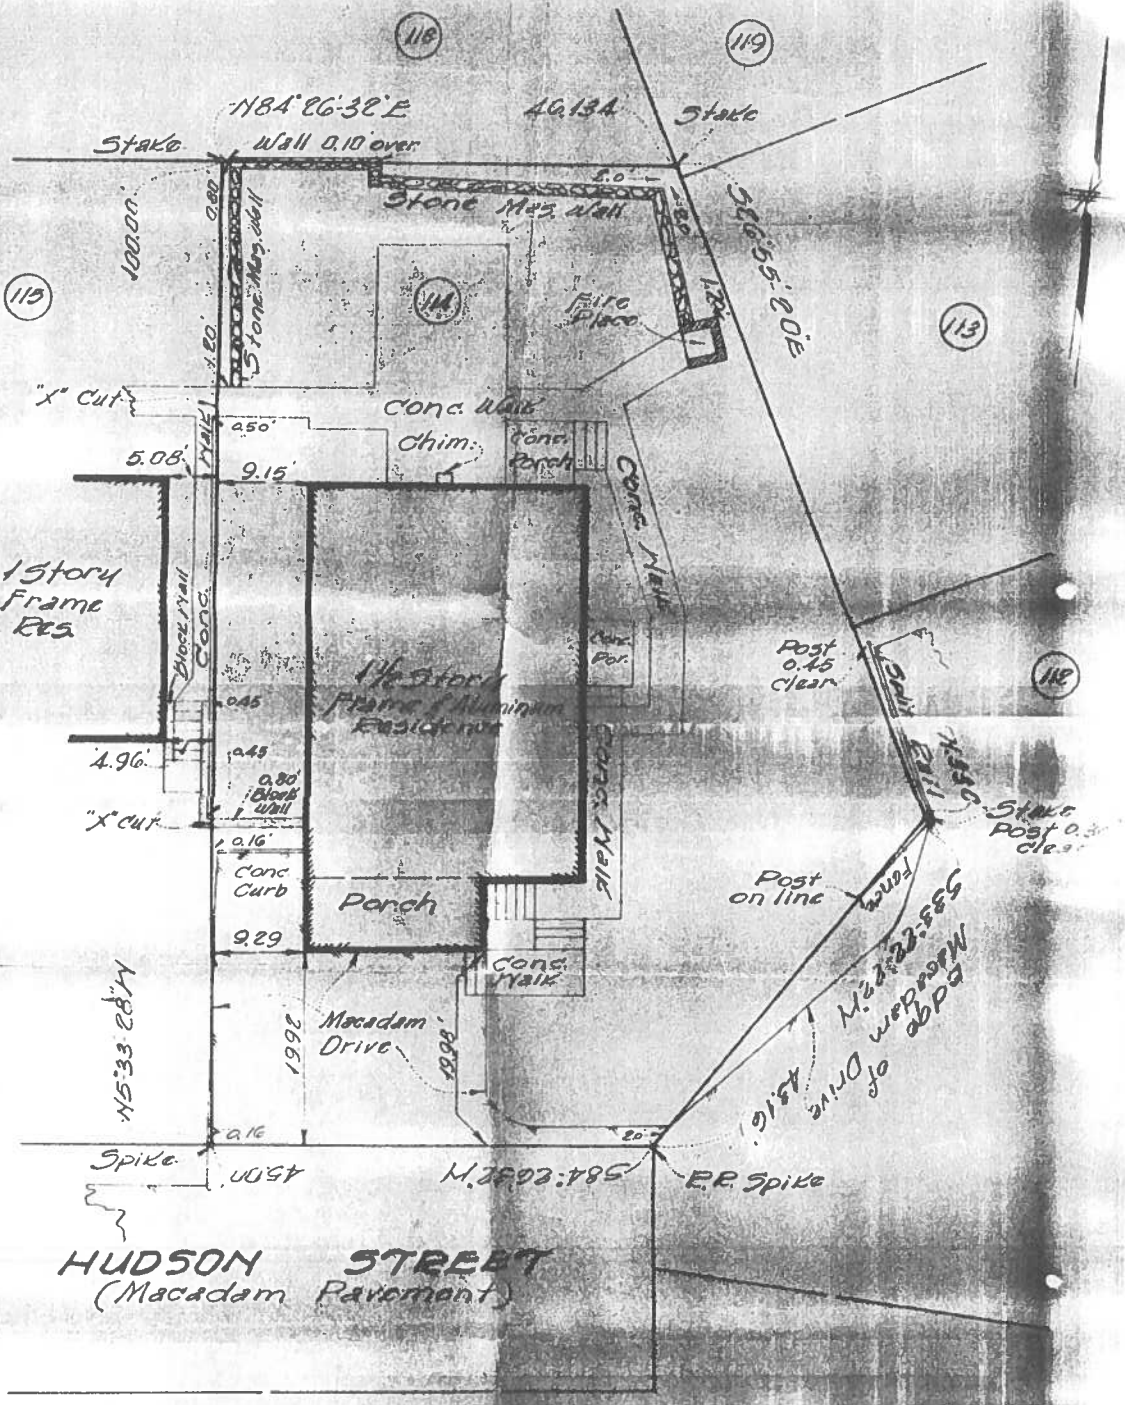

SURVEY OF PROPERTY
SITUATE IN THE
VILLAGE OF CROTON-ON-HUDSON
TOWN OF CORTLANDT
WESTCHESTER CO., N.Y.

PREPARED FOR
NICHOLAS CASAMASSIMA
SCALE 1"=10'

Certified to the First Federal Savings
and Loan Assoc. of Freekill

To Security Title & Guaranty Co.: It is hereby
certified that this survey was prepared in
accordance with the existing Code of Practice for
Land Surveys adopted by the New York State
Association of Professional Land Surveyors.

"All certifications hereon are valid for the map and
copies thereof only if said map or copies bear the
impressed seal of the surveyor whose signature appears
hereon."

This survey is based on Plan of Lots called "HARMONY"
(Duninlow Section), filed in R.O. 1776

Surveyed Jan. 1, 1977
W.A. Slater, R.E.S.
Ossining, New York