


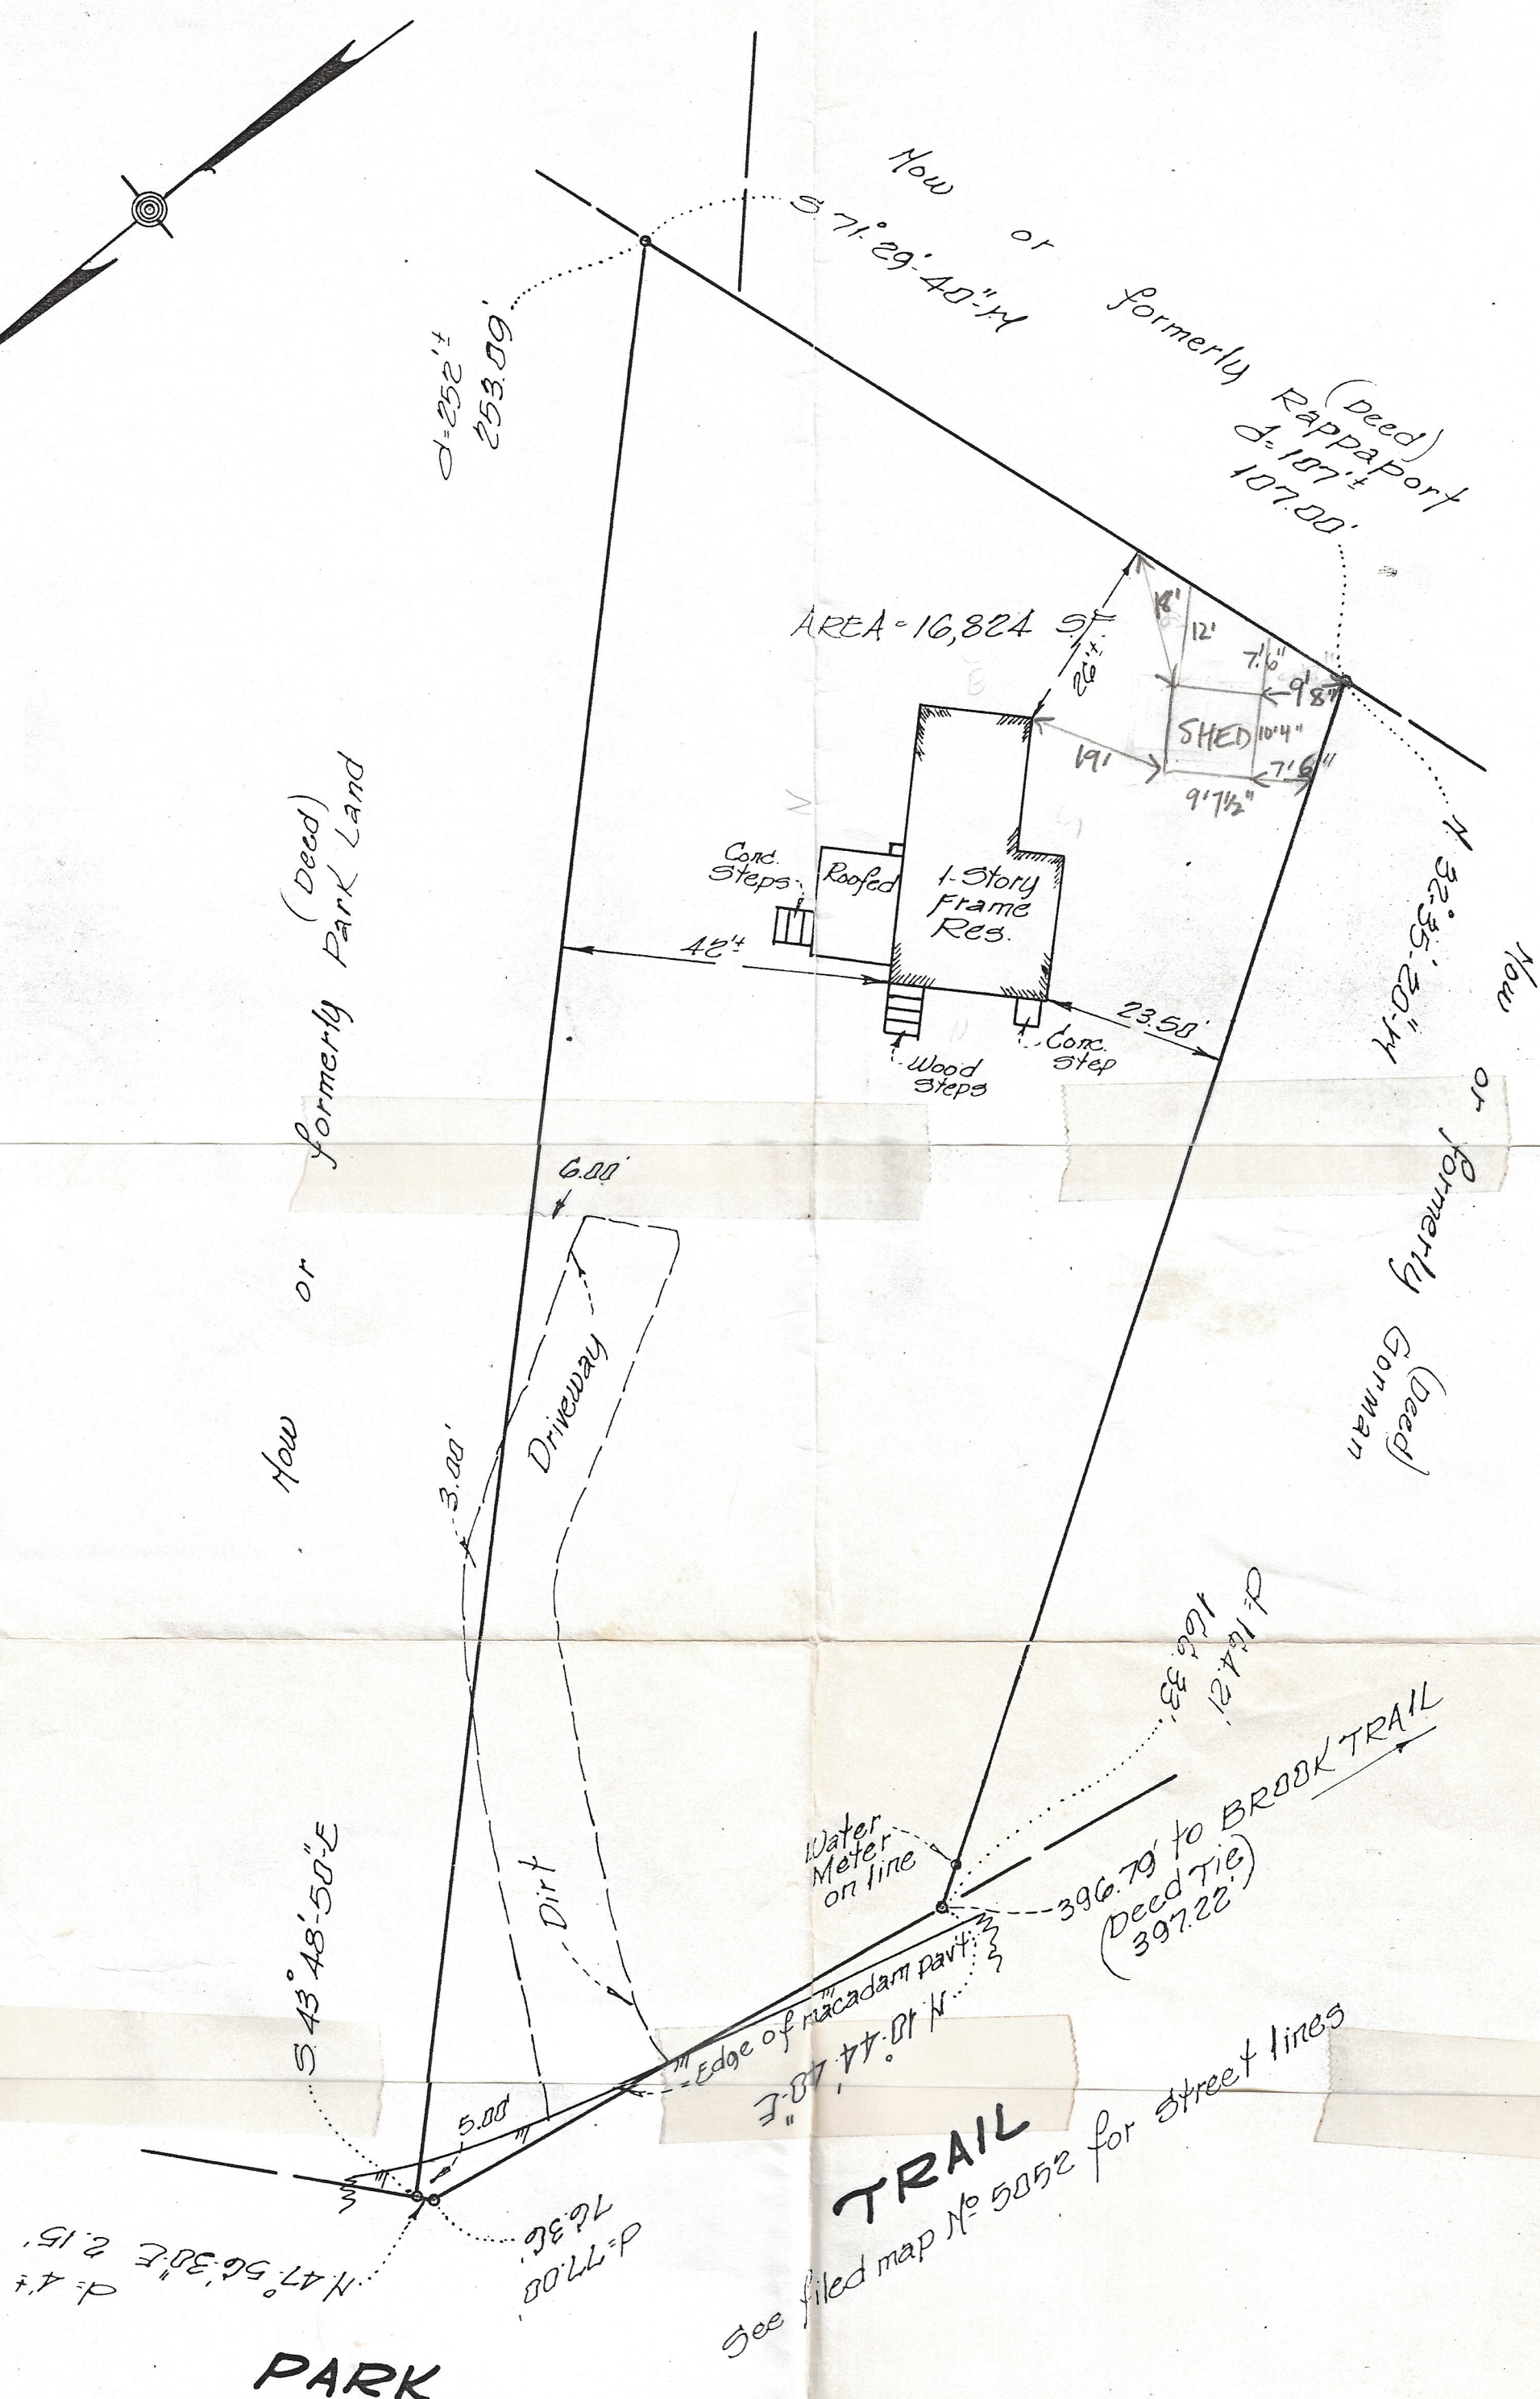

SURVEY OF PROPERTY
SITUATE IN THE
VILLAGE OF CROTON-ON-HUDSON
TOWN OF CORTLANDT
WESTCHESTER CO., N.Y.
PREPARED FOR
JUDY A. MAHONEY
SCALE = 1" = 20'

Certified to Crown Funding Corp and to
Kayco Land Services, Inc.

It is hereby certified that this survey was prepared
in accordance with the existing Code of Practice for
Land Surveys adopted by the New York Association
of Professional Land Surveyors.

Certifications shall run only to those
Individuals and institutions shown hereon
under the title policy number shown above.
Said certifications are not transferable.

Sub-surface structures, easements and utilities
not shown, may exist.

"All certifications hereon are valid for the map and
copies thereof only if said map or copies bear the
impressed seal of the surveyor whose signature appears
hereon."

Surveyed October 3, 1989
W. A. Slater, Jr.
W. A. Slater, Jr. - PLS
Rosinina, New York