


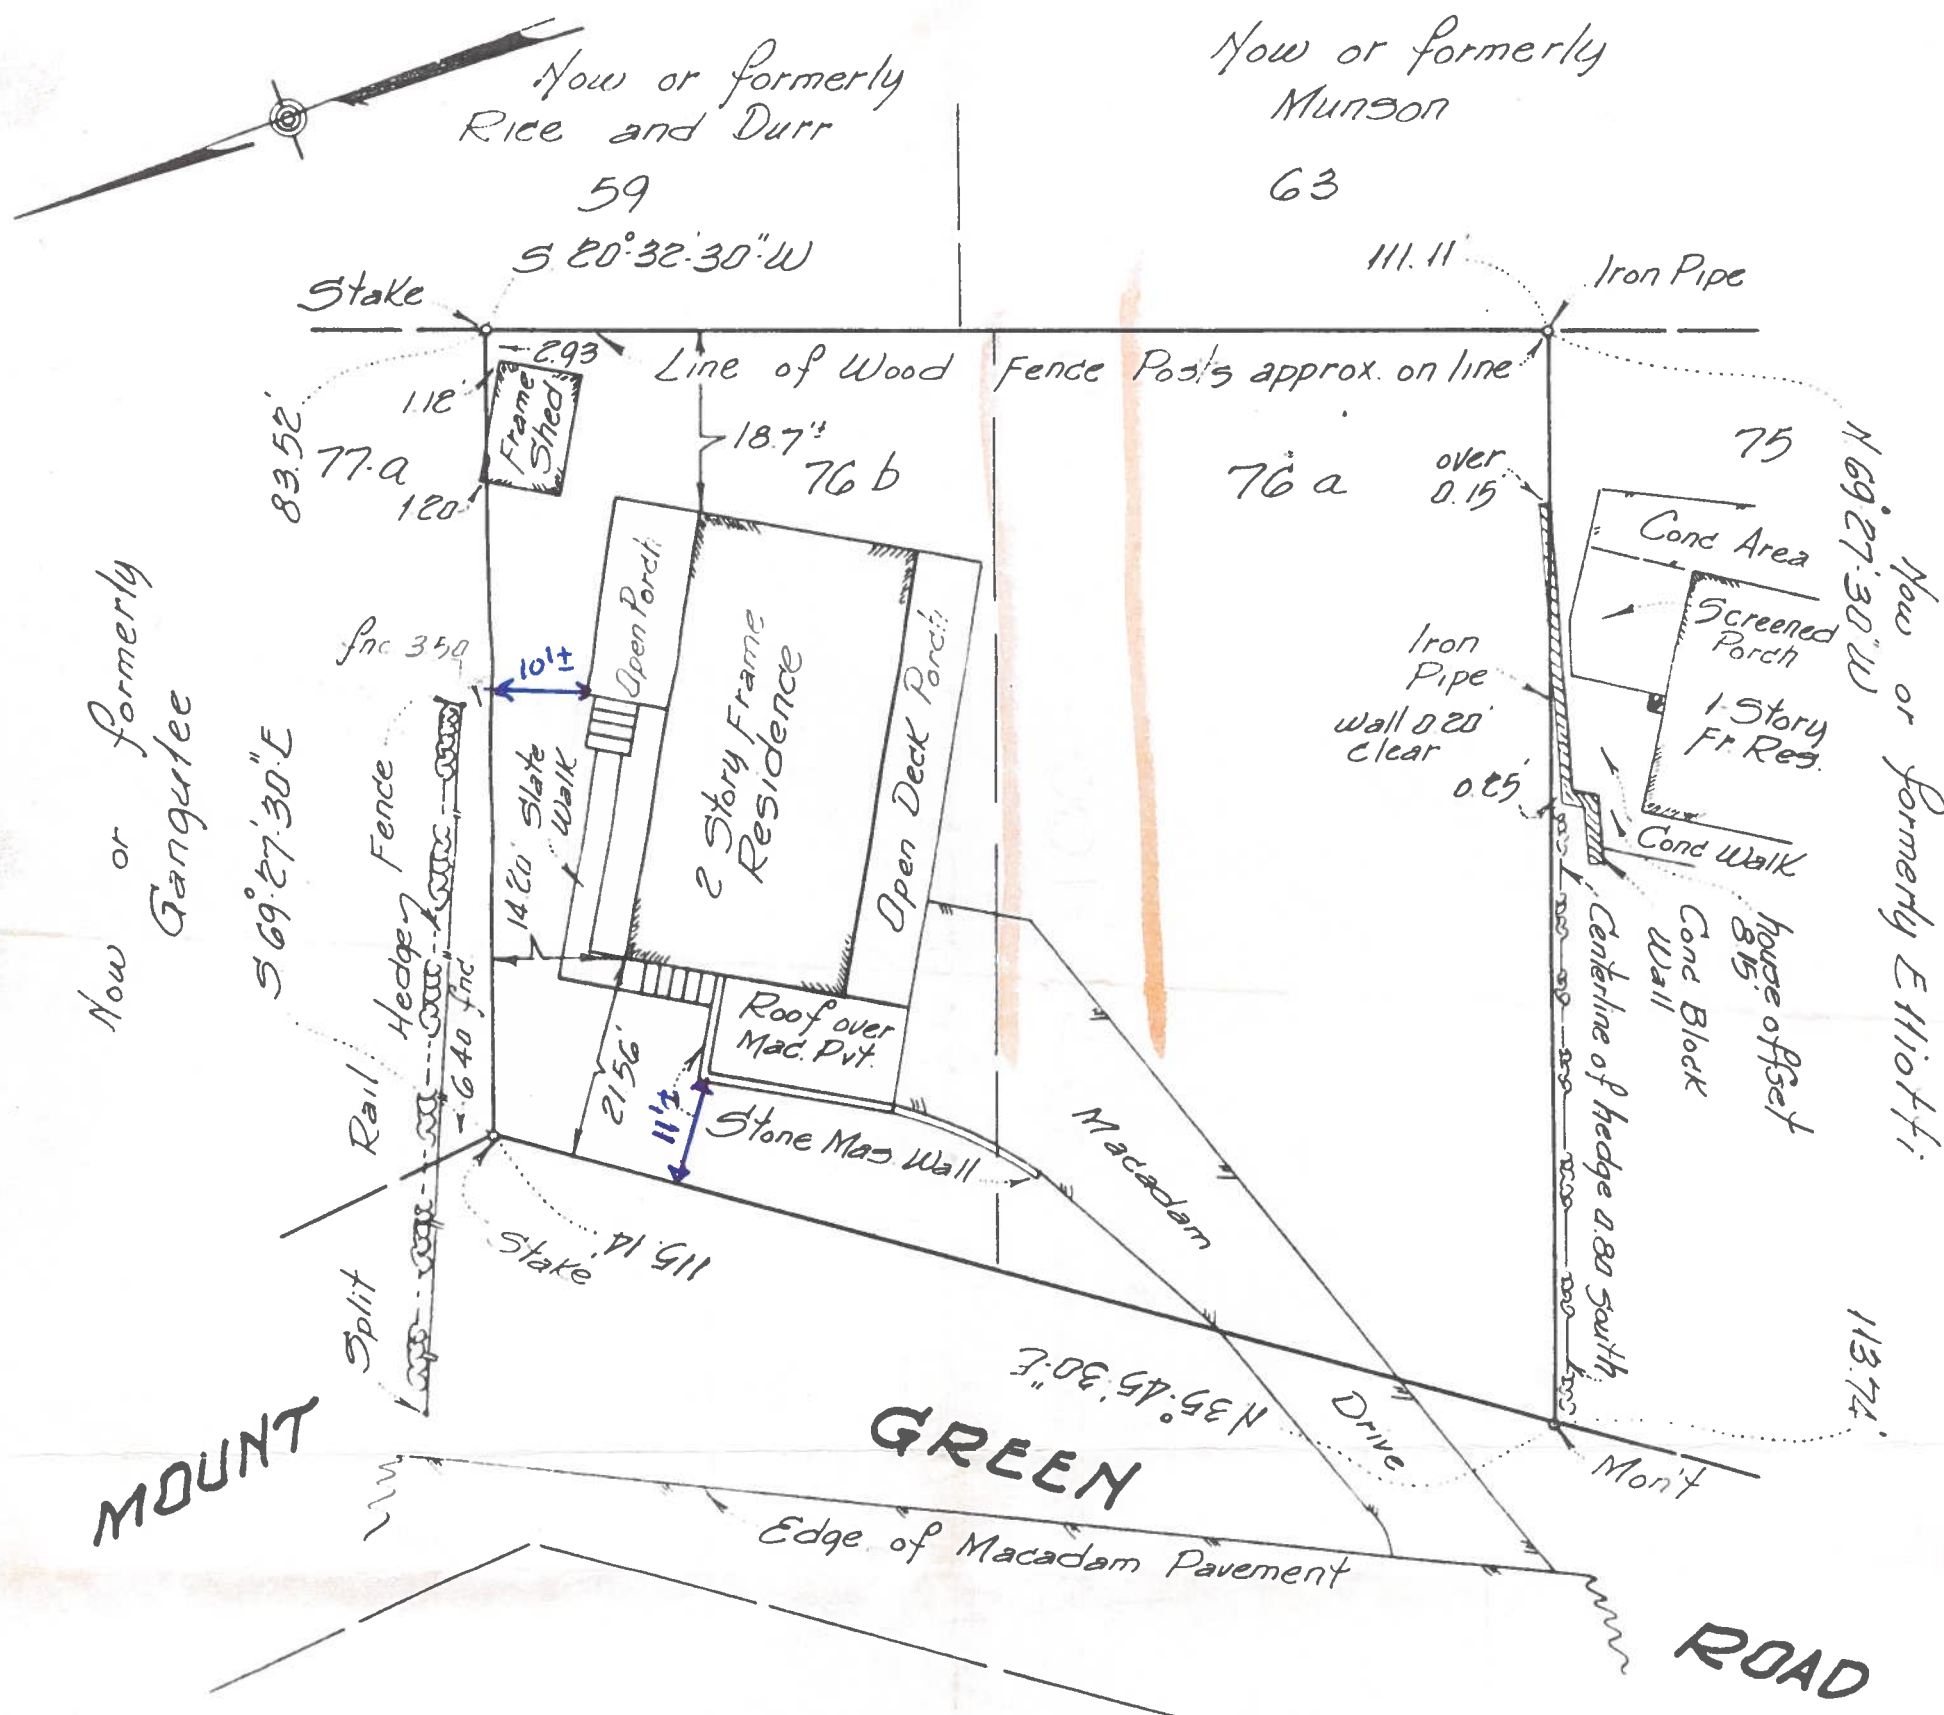

SURVEY OF PROPERTY
SITUATE IN THE
VILLAGE OF CROTON-ON-HUDSON
TOWN OF CORTLANDT
WESTCHESTER CO., N.Y.
PREPARED FOR
VERA MUNSON
SCALE = 1" = 20'

Certified to the Westchester County
Savings and Loan Association

To USLIFE Title Ins. Co. of N. Y.: It is hereby
certified that this survey was prepared in
accordance with the existing Code of Practice
for Land Surveys adopted by the New York State
Association of Professional Land Surveyors.

"All certifications hereon are valid for the map and
copies thereof only if said map or copies bear the
impressed seal of the surveyor whose signature appears
hereon."

This survey is based on "Amended Map of
Hudson River Section at Croton-on-Hudson,
Filed in the Office of County Clerk, Division
of Land Records on Oct 11, 1929 in Vol 71, c/s 45, 46.

1" = 20'

Surveyed July 6, 1978
W.A. Slater
W. A. Slater, Jr. & PLS
New York