

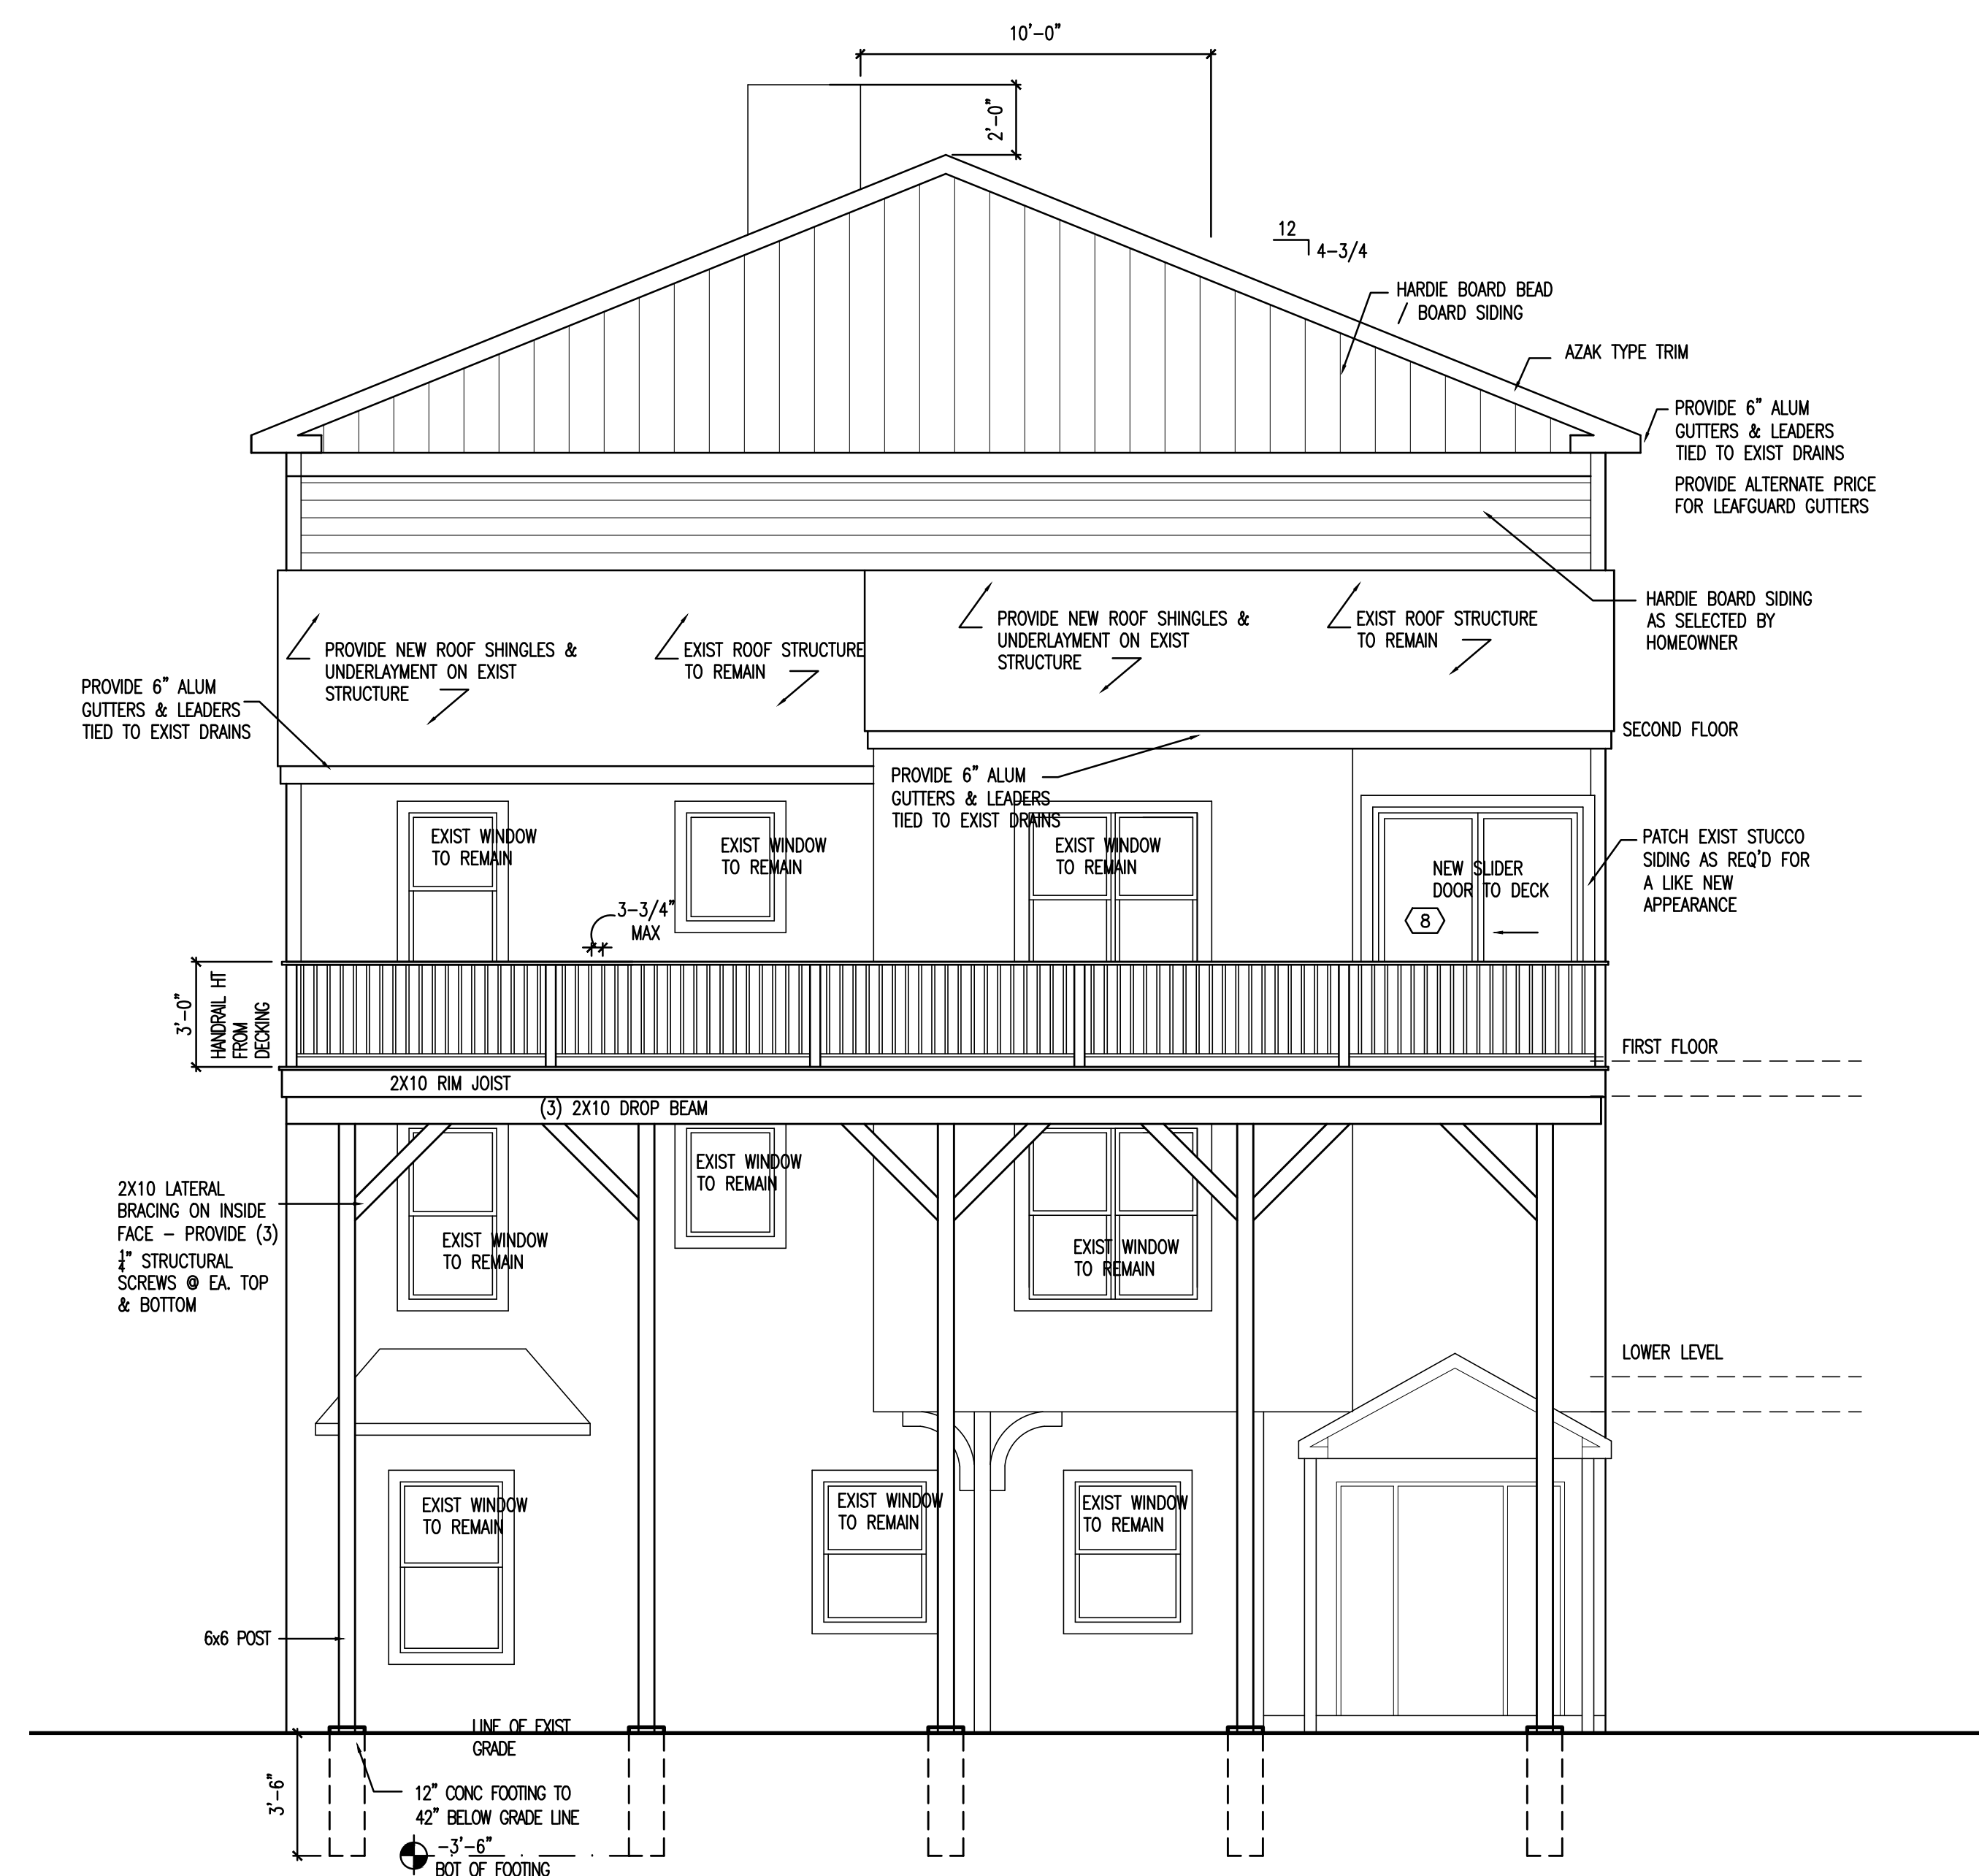


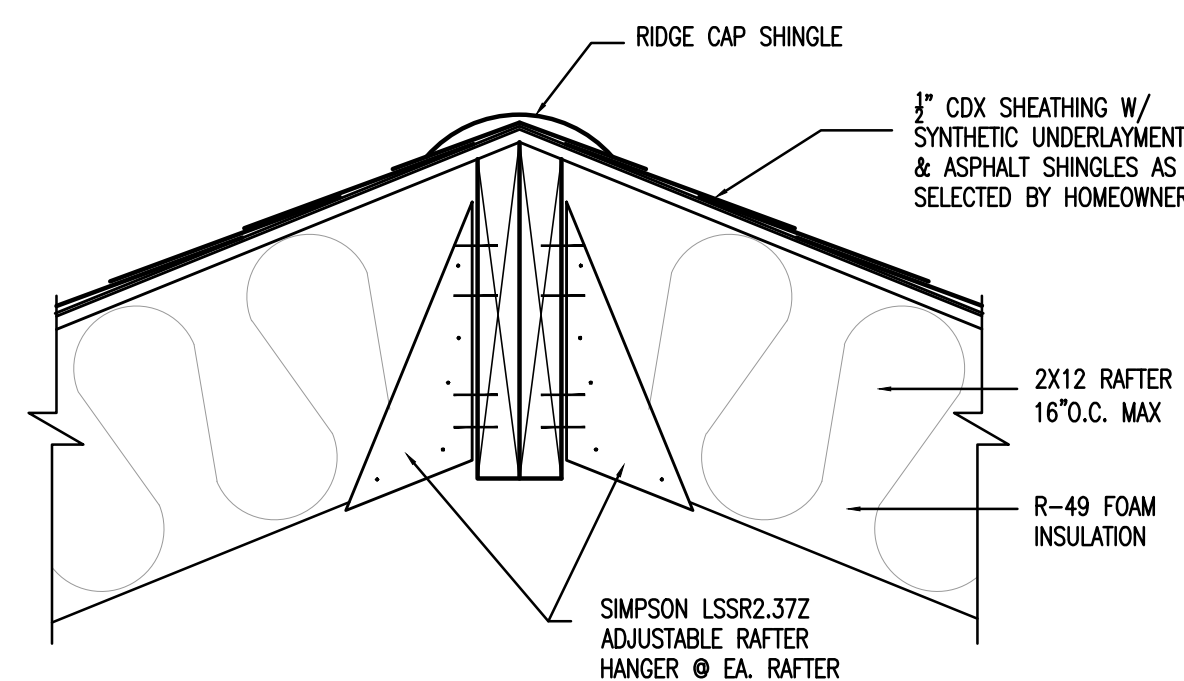

LEWIS C ROANE
ARCHITECT
3 WINDSOR ROAD
CROTON-ON-HUDSON, NEW YORK
TEL. (914) 330-1802
LEWISROANEDESIGN@GMAIL.COM

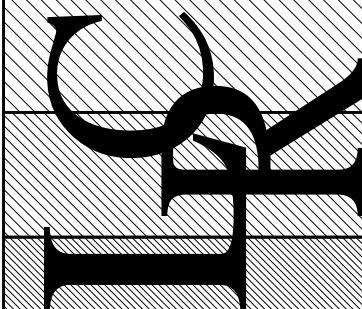

REVISION	DATE	ISSUE
	8/01/2023	ISSUED FOR OWNER REVIEW
	8/09/2023	ISSUED FOR FILING

PROJECT NAME
PROPOSED RENOVATION TO THE:
DEPREZ RESIDENCE
34 MORNINGSIDE DRIVE
CROTON-ON-HUDSON, NY 10520

DRAWING TITLE

ELEVATIONS & DETAILS

4/28/2023

DATE	AS NOTED
------	----------

N	
	DRAWING NUMBER

A-6