


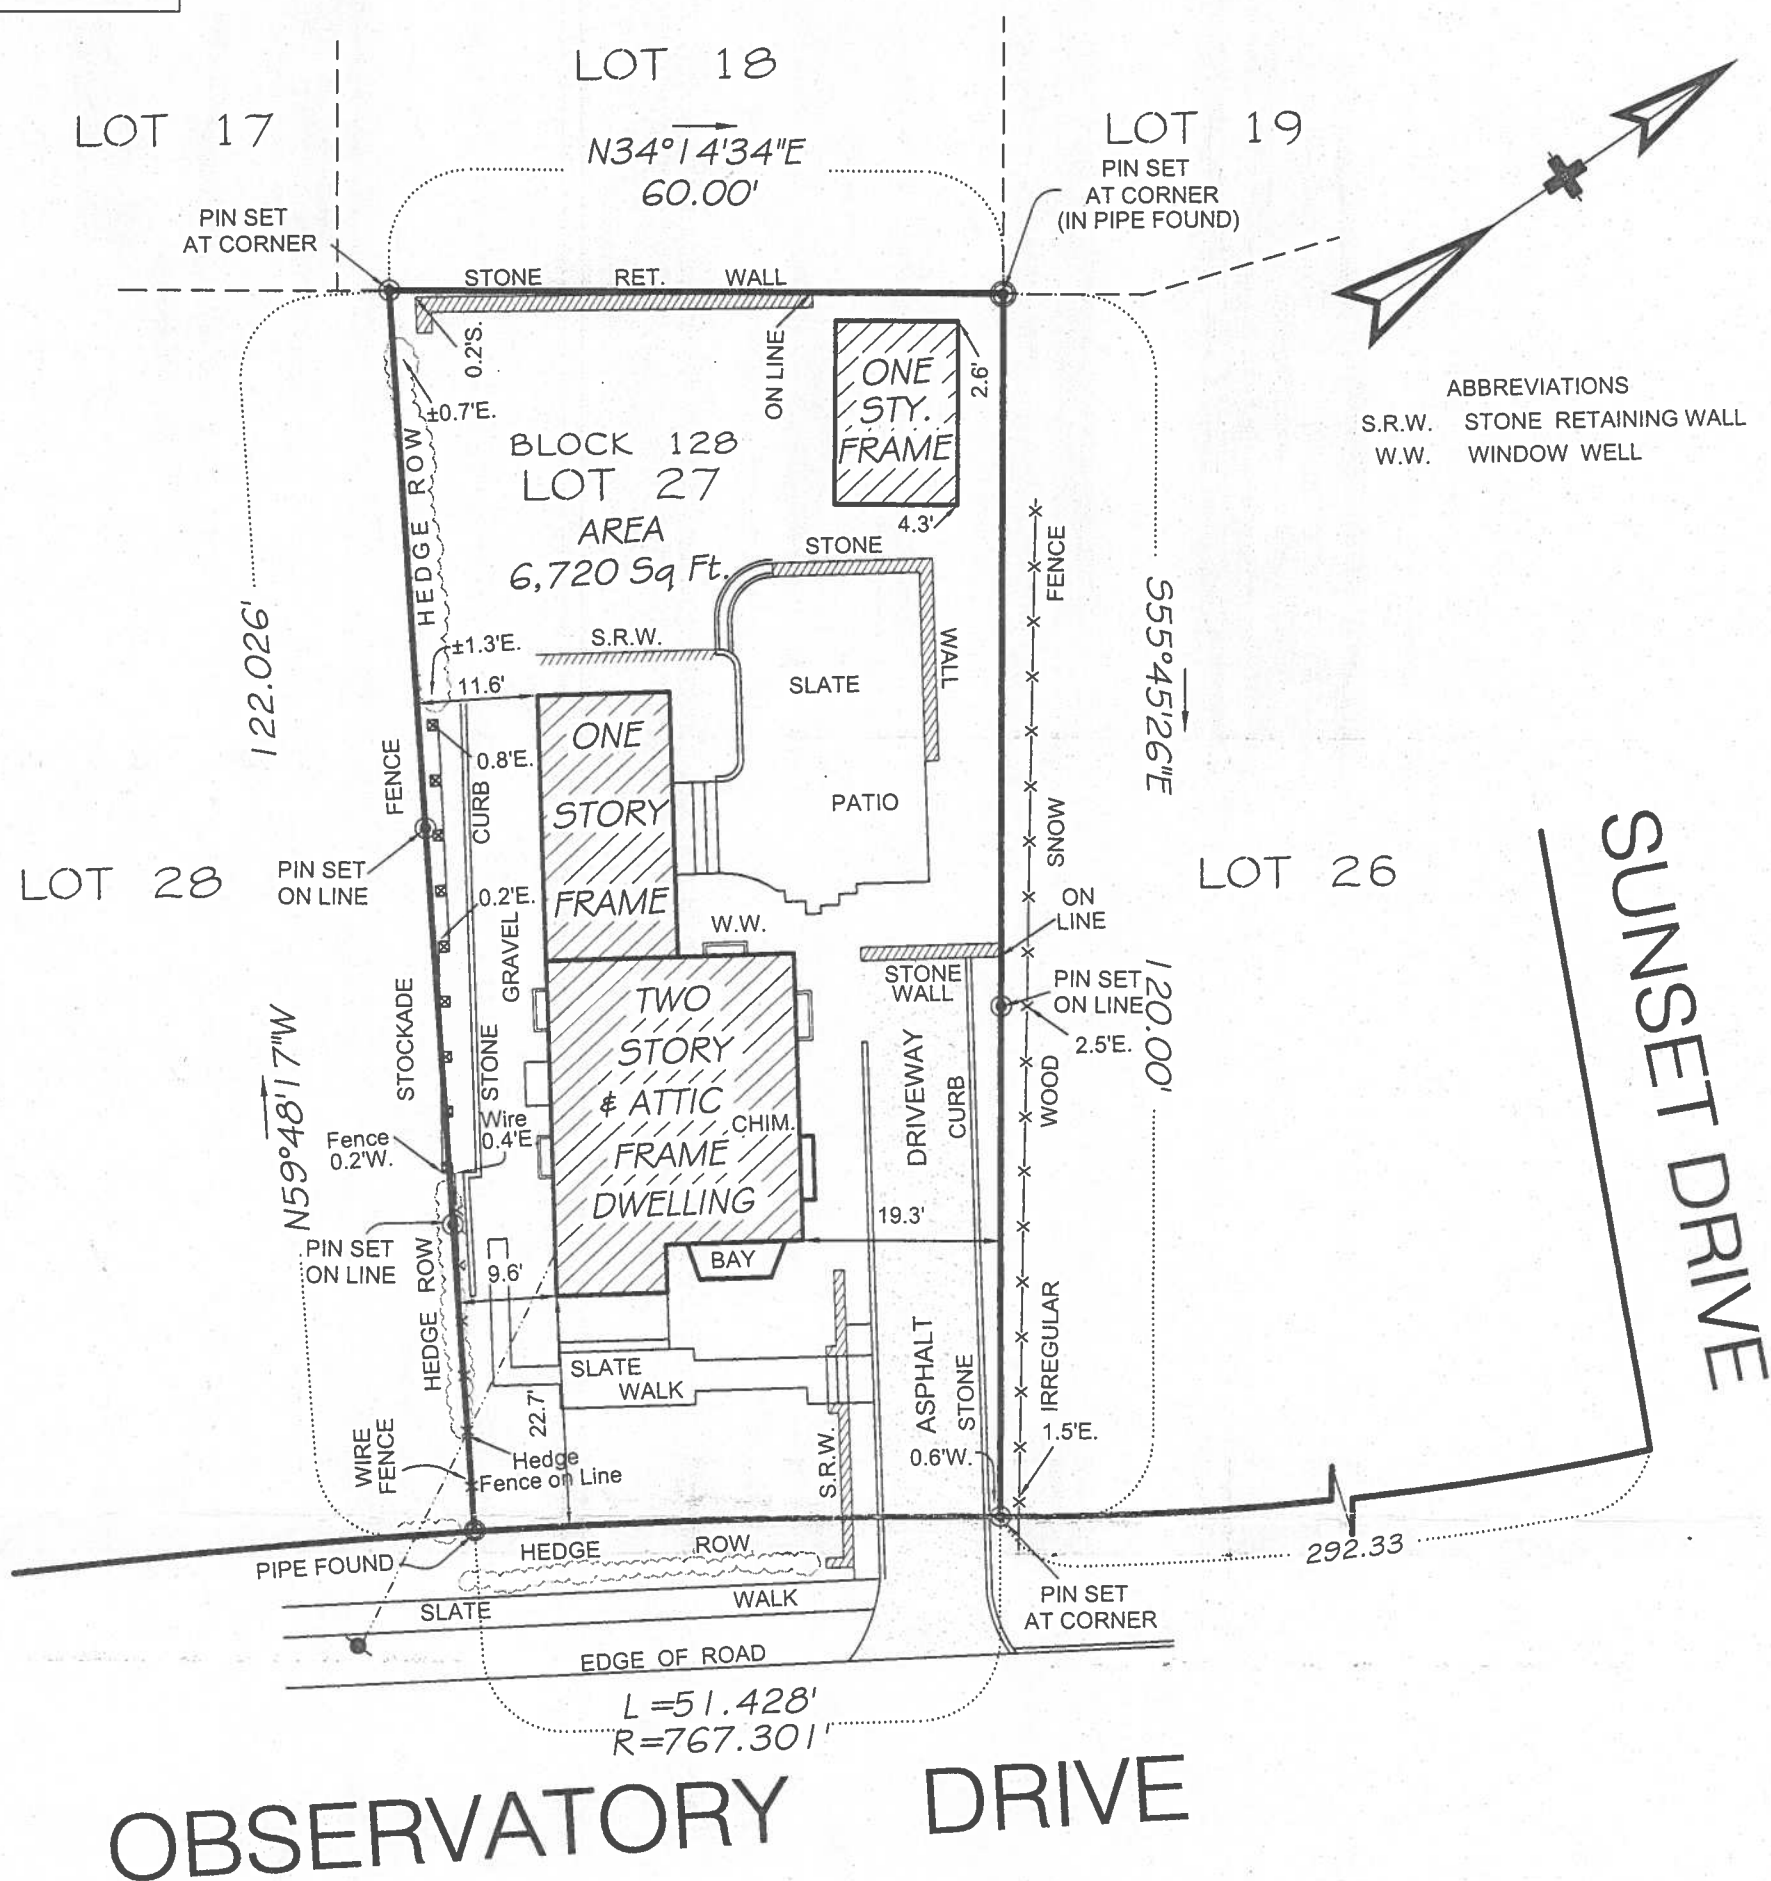


- PREMISES ARE DESIGNATED ON THE TAX MAPS FOR THE VILLAGE OF CROTON ON HUDSON / TOWN OF CORTLANDT MAP 79.09 * BLOCK 7 * LOT 48
- THE PREMISES SHOWN HEREON ARE DESIGNATED AS LOT No.27 IN BLOCK 128 AS SHOWN ON PLAN OF LOTS CALLED HARMON " MADE BY LOUIS T . HANEY DATED 1907 AND FILED IN TE WESTCHESTER COUNTY CLERK'S OFFICE DIVISION OF LAND RECORDS ON FEB.5,1908 AS MAP No. 1776.
- SURVEY IS SUBJECT TO ANY STATE OF FACTS WHICH AN UP-TO-DATE TITLE EXAMINATION MAY DISCLOSE.
- THE OFFSETS SHOWN HEREON ARE FOR INFORMATIONAL PURPOSE ONLY. OFFSETS ARE NOT INTENDED TO ESTABLISH PROPERTY LINES FOR THE ERECTION OF FENCES, STRUCTURES OR ANY OTHER IMPROVEMENT.
- ENCROACHMENTS BELOW GRADE AND/OR SUBSURFACE FEATURES, IF ANY, NOT LOCATED OR SHOWN HEREON.
- UNAUTHORIZED ALTERATION OR ADDITION TO A SURVEY MAP BEARING A LICENSED LAND SURVEYOR'S SEAL IS A VIOLATION OF SECTION 7209, SUBDIVISION 2, OF THE NEW YORK STATE EDUCATION LAWS.
- ONLY COPIES FROM THE ORIGINAL OF THIS SURVEY MARKED WITH AN ORIGINAL OF THE LAND SURVEYOR'S SEAL SHALL BE CONSIDERED TO BE TRUE VALID COPIES.
- *COPYRIGHT 2007*
LINK LAND SURVEYOR P.C. ALL RIGHTS RESERVED. THE UNAUTHORIZED REPRODUCTION AND OR DISTRIBUTION OF THIS DOCUMENT IS ILLEGAL, AND IS A VIOLATION UNDER UNITED STATES COPYRIGHT LAWS.
- THE SURVEY MAP SHOWN HEREON WAS PREPARED FROM AN ACTUAL FIELD SURVEY CONDUCTED ON THE DATE SHOWN AND THAT SAID SURVEY WAS PERFORMED IN ACCORDANCE WITH THE EXISTING " CODE OF PRACTICE FOR LAND SURVEYS " ADOPTED BY THE NEW YORK STATE ASSOCIATION OF PROFESSIONAL LAND SURVEYORS.

PREPARED FOR :

RAFAEL ALGARIN

SURVEY OF PROPERTY
SITUATE IN THE
VILLAGE OF CROTON ON HUDSON
TOWN OF CORTLANDT
WESTCHESTER COUNTY
NEW YORK

SCALE : 1"= 20'
SURVEYED : JANUARY 31,2007

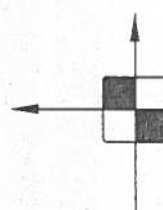

Link
Land Surveyors

21 Clark Place, Suite 1-B
Mahopac N.Y. 10541

Phone 848-628-5657
Fax 848-621-0013



NEW YORK STATE LICENSED
LAND SURVEYOR SEAL

JOSEPH R. LINK
NEW YORK STATE LICENSED
LAND SURVEYOR NO. 050456