


DRAWING TITLE **ELEVATIONS "Q-A4"**
SIZE 26x36 MODEL 3848 HAND RIGHT SCALE 1/4"=1'-0"

USS United States Steel Homes
Division of
United States Steel


DATE 11-17-64
DRAWING NO. 3848-3

Permit # 534
Lot #7 (Reverse of Plan)

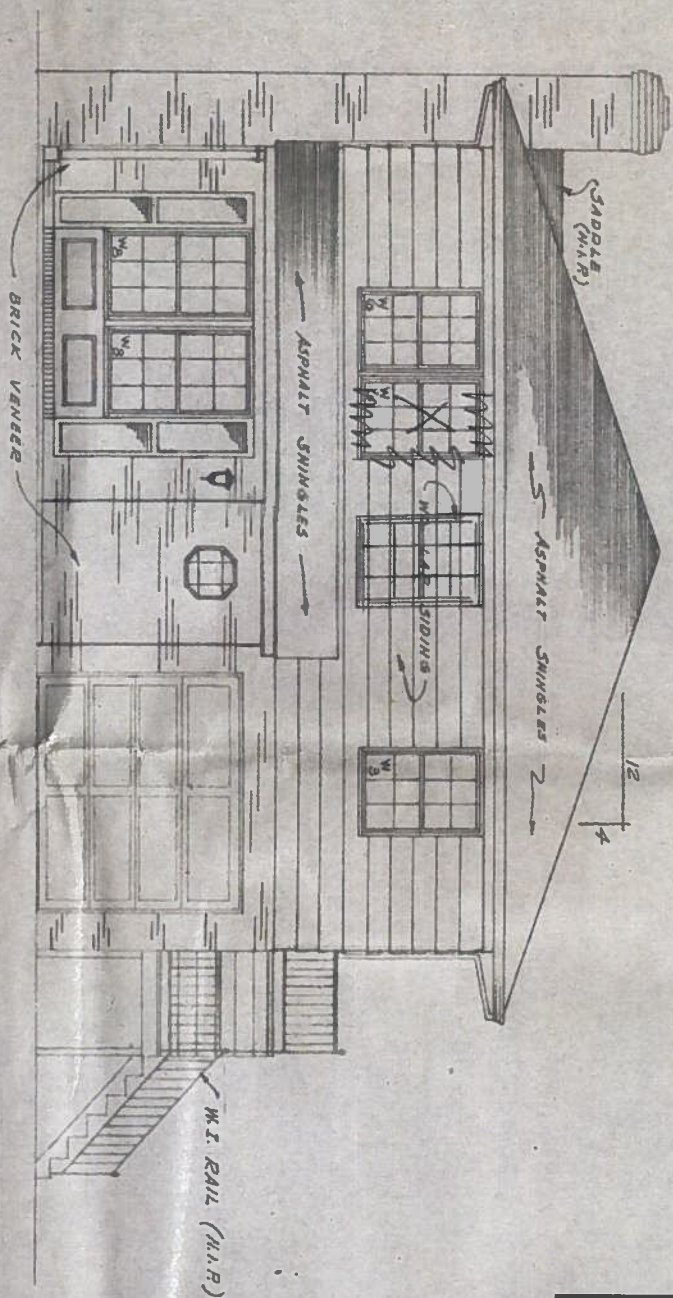


FRONT
SCALE 1/4"=1'-0"


1668 Maple Street - Accessory Apartment

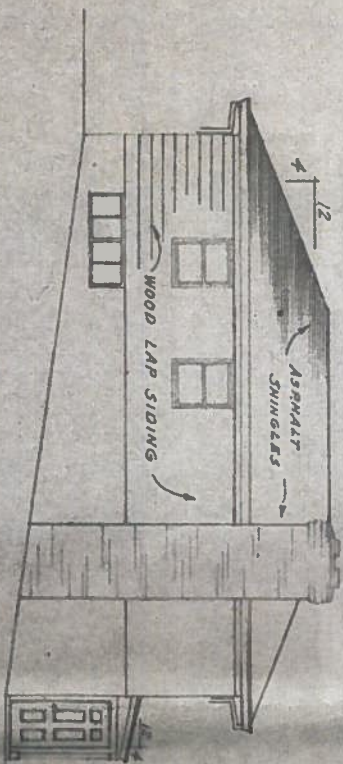

LEFT SIDE
SCALE 1/8"=1'-0"

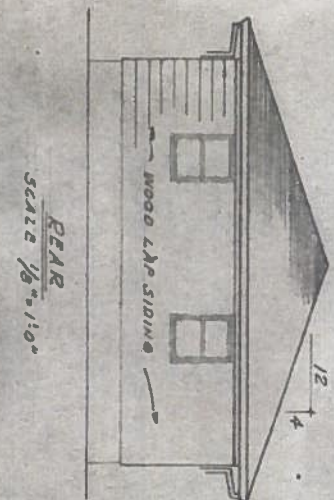

REAR
SCALE 1/8"=1'-0"

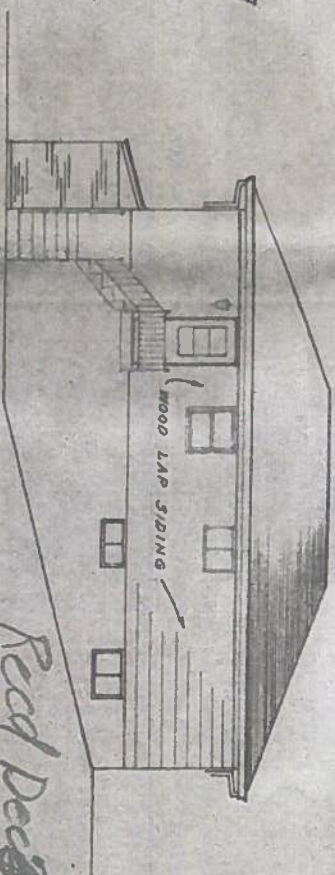



RIGHT SIDE
SCALE 1/8"=1'-0"

Rec'd Dec 8, 64
#7

AMENDED

The information furnished on this sheet has been obtained as a result of research or from sources believed to be reliable, but United States Steel Homes Dry assumes no responsibility in the use thereof or in any deviation therefrom. United States Steel Homes Dry, reserves the right to make improvements or other changes in its Company products at any time and without notice, and will correct production and Company products shipped with, in any particular, section in its drawing or design or model sheet or to discontinue at any time.

at 1000 Yrs

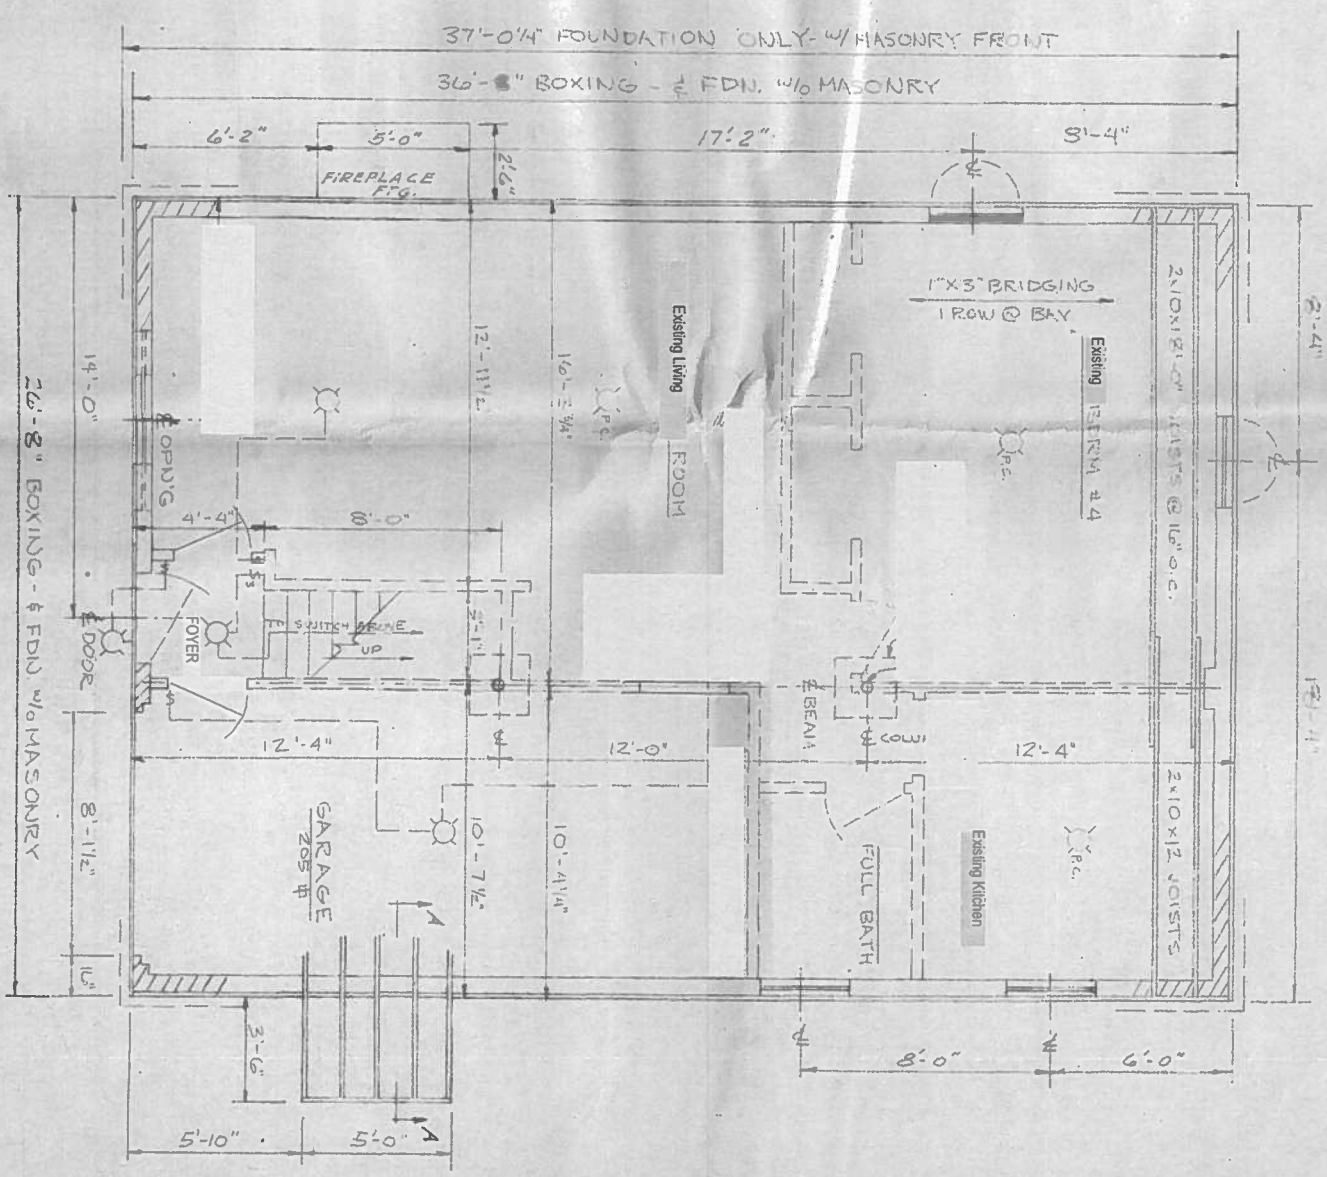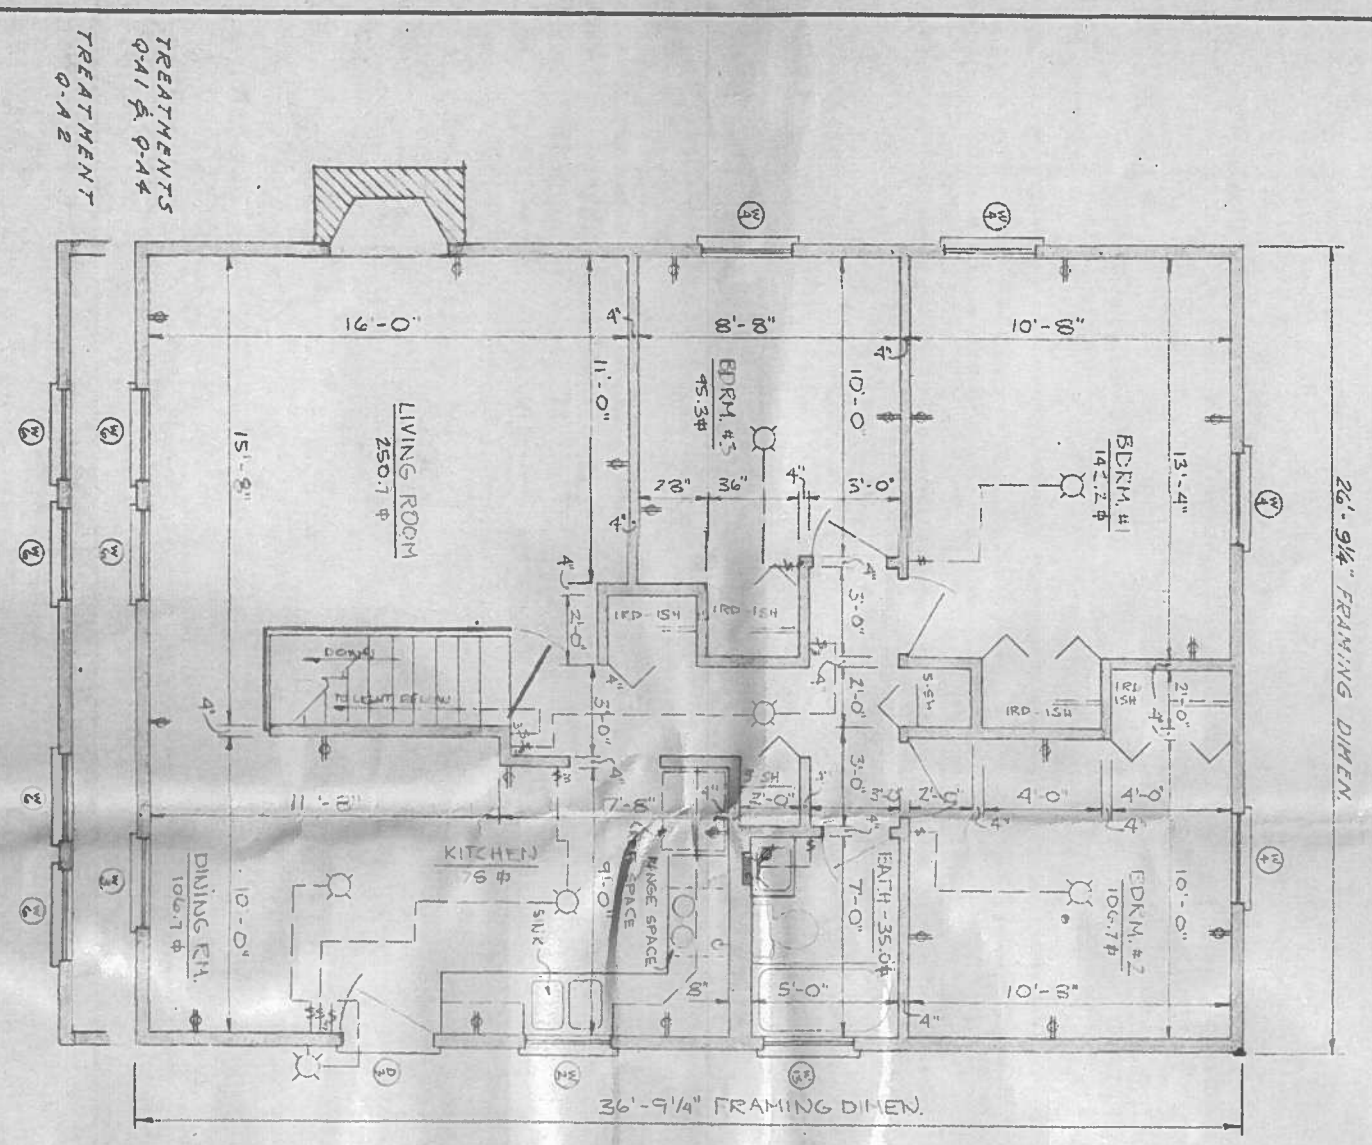

NOTE A - WINDOW ROUGH-OUT DIMENSIONS

TREATMENT	FDN TO E	ROUGH-OUT	WINDOW
Q-A1	7'-4"	7'-5 1/2" W x 4'-1 3/8" H	BAY
Q-A2	7'-4"	5'-9 5/8" W x 4'-2" H	2-W6
Q-A4	6'-9"	6'-3 5/8" W x 5'-2" H	2-W8

SIDES & REAR WINDOWS ALL TREATMENTS
USE 3'-2" W x 2'-2" H ROUGH-OUT (U-13)

ALL DIMENSIONS SHOWN EXCEPT OVERALL
DIMENSIONS ARE TO OUTSIDE EDGE OF BOXING

168 Maple Street - Accessory Apartment

"The information contained on this sheet has been obtained as a result of research or from sources believed to be reliable, but United States Steel Homes Div. assumes no responsibility in the use thereof or in any deviation therefrom. United States Steel Homes Div. reserves the right to make improvements or other changes in its Company Products at any time and without notice, and thus cannot guarantee that Company Products shipped will, in any particular, conform to its advertising or descriptive material or models issued or in circulation at any time."