

40'-19.00
46 17.00
94-36.00


MACRINI

PROPERTY LINE
@ 10' MIN TO P.F.

170 MAPLE

PROPERTY LINE

EXISTING HOUSE

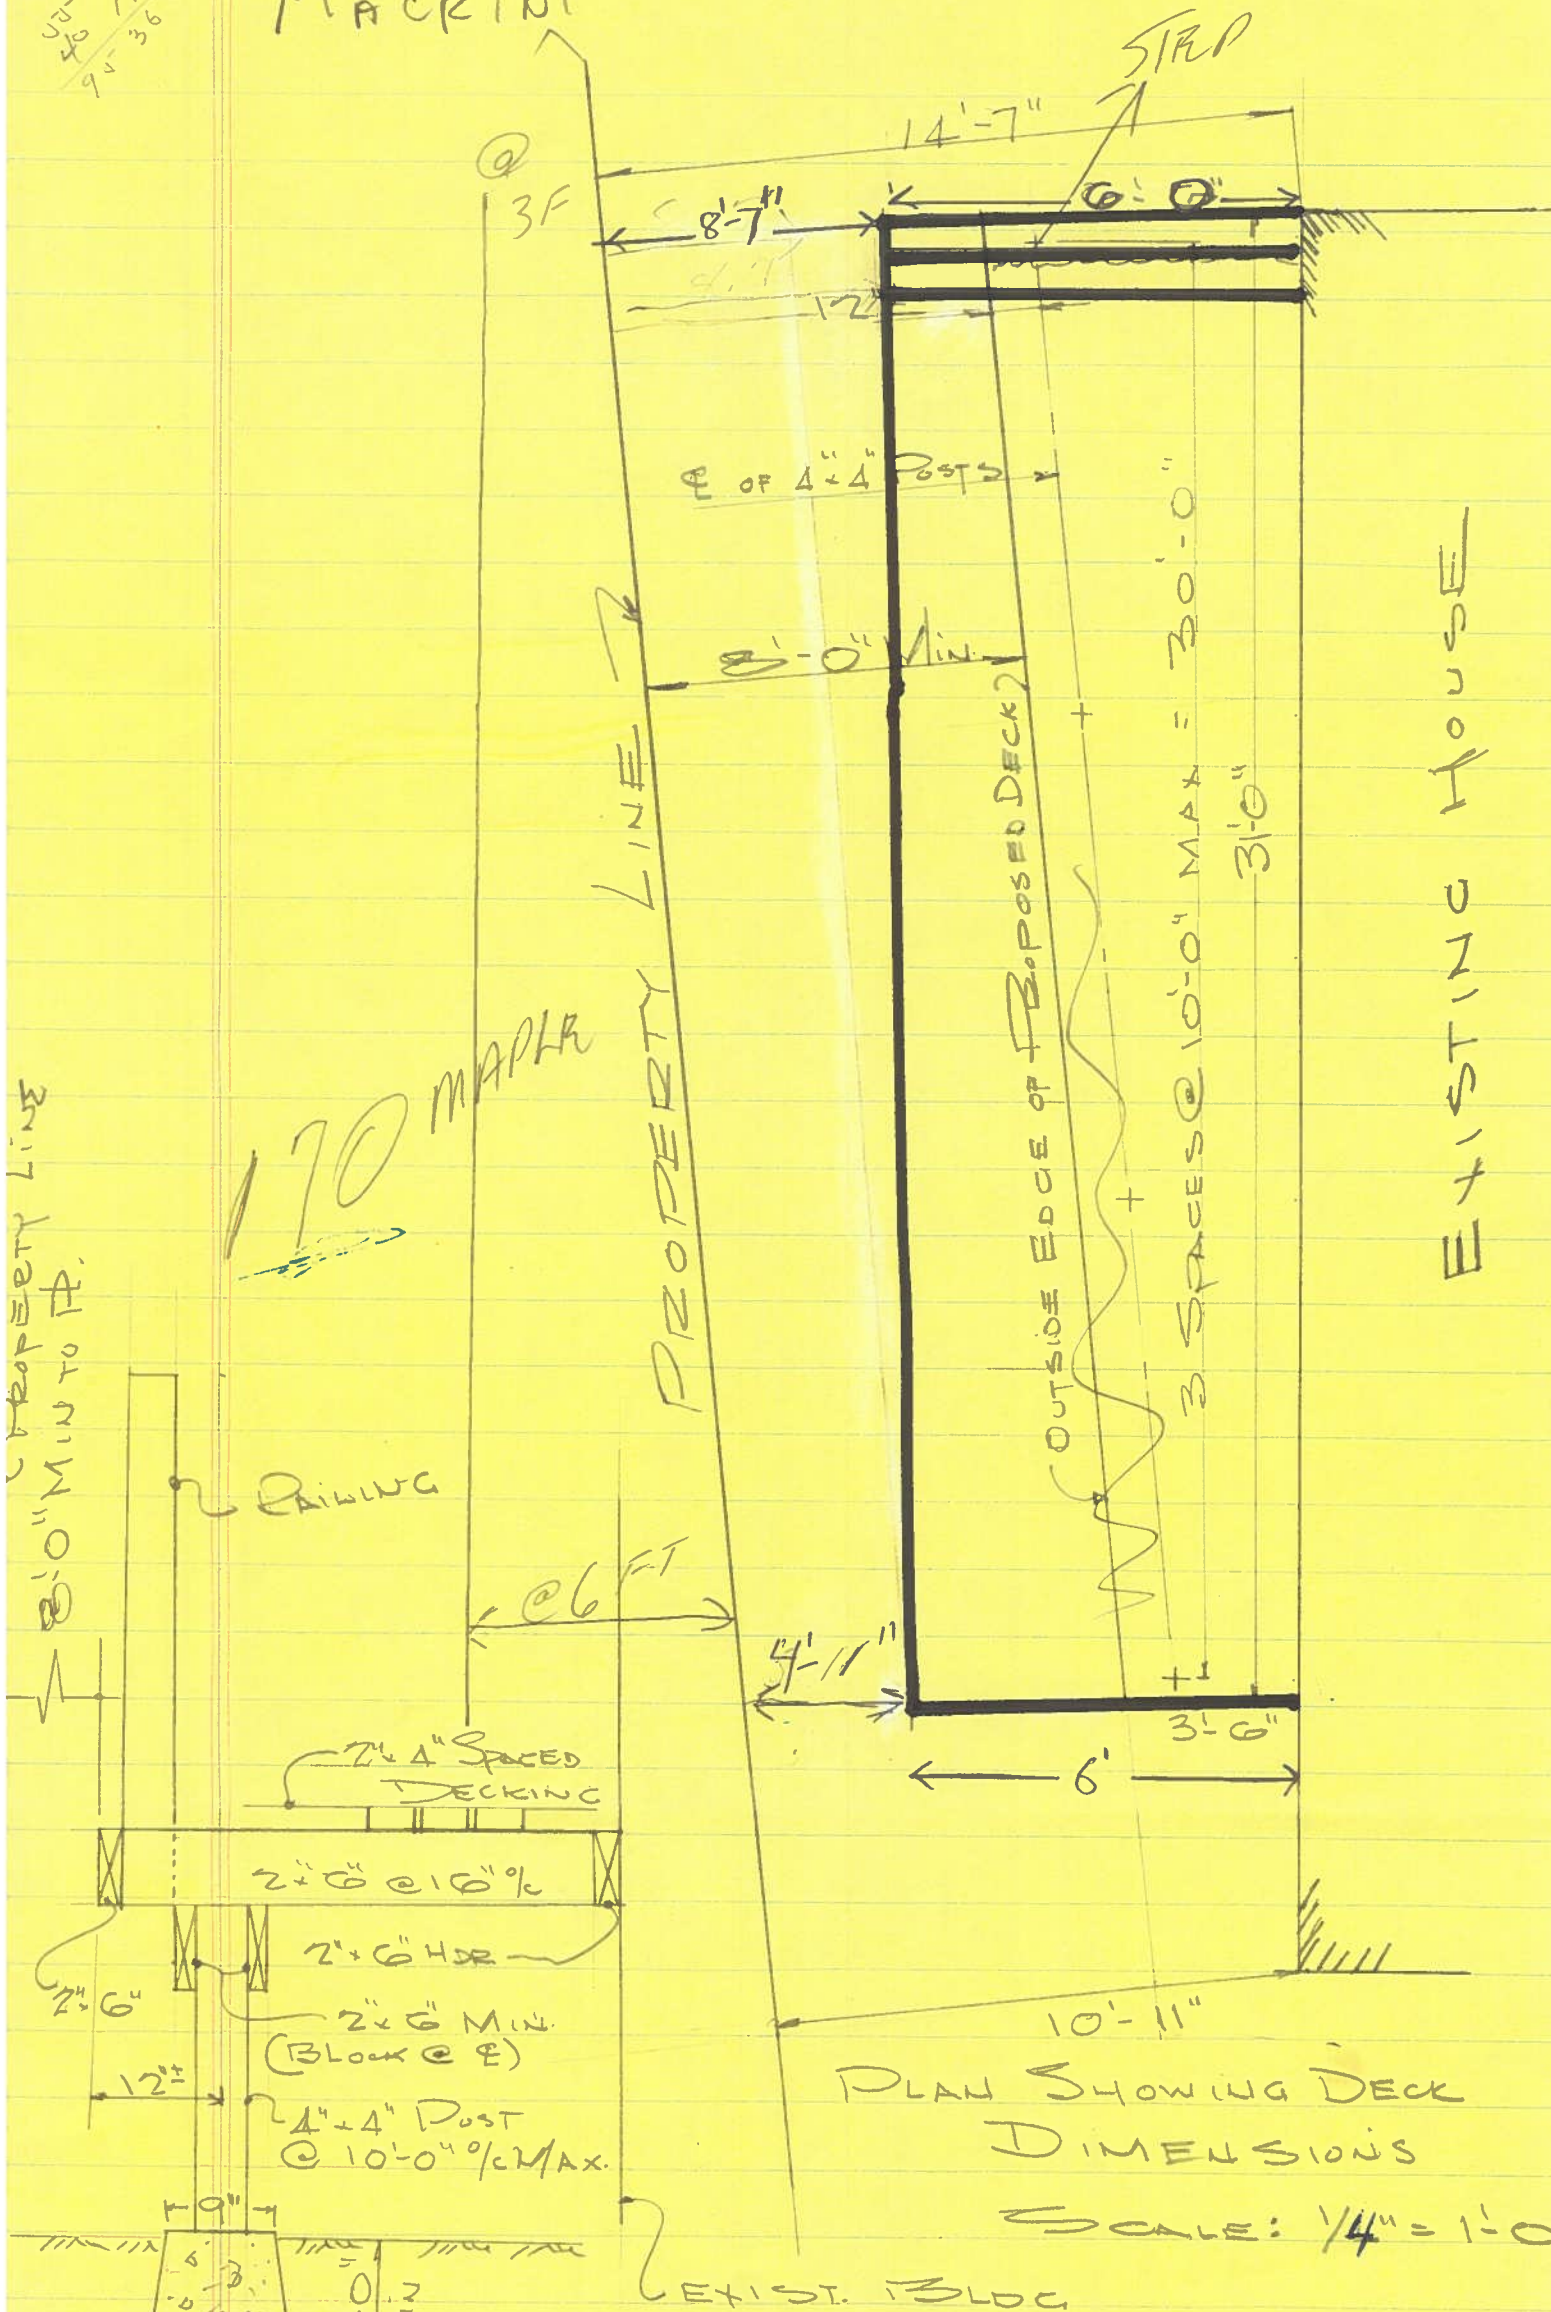

PLAN SHOWING DECK DIMENSIONS

SCALE: 1/4" = 1'-0"

TYPICAL SECTION (N.T.S.)



Alexander S. Bunning
N. Y. S. LIC. No. 22694

Surveyed for B.O.I. R.