


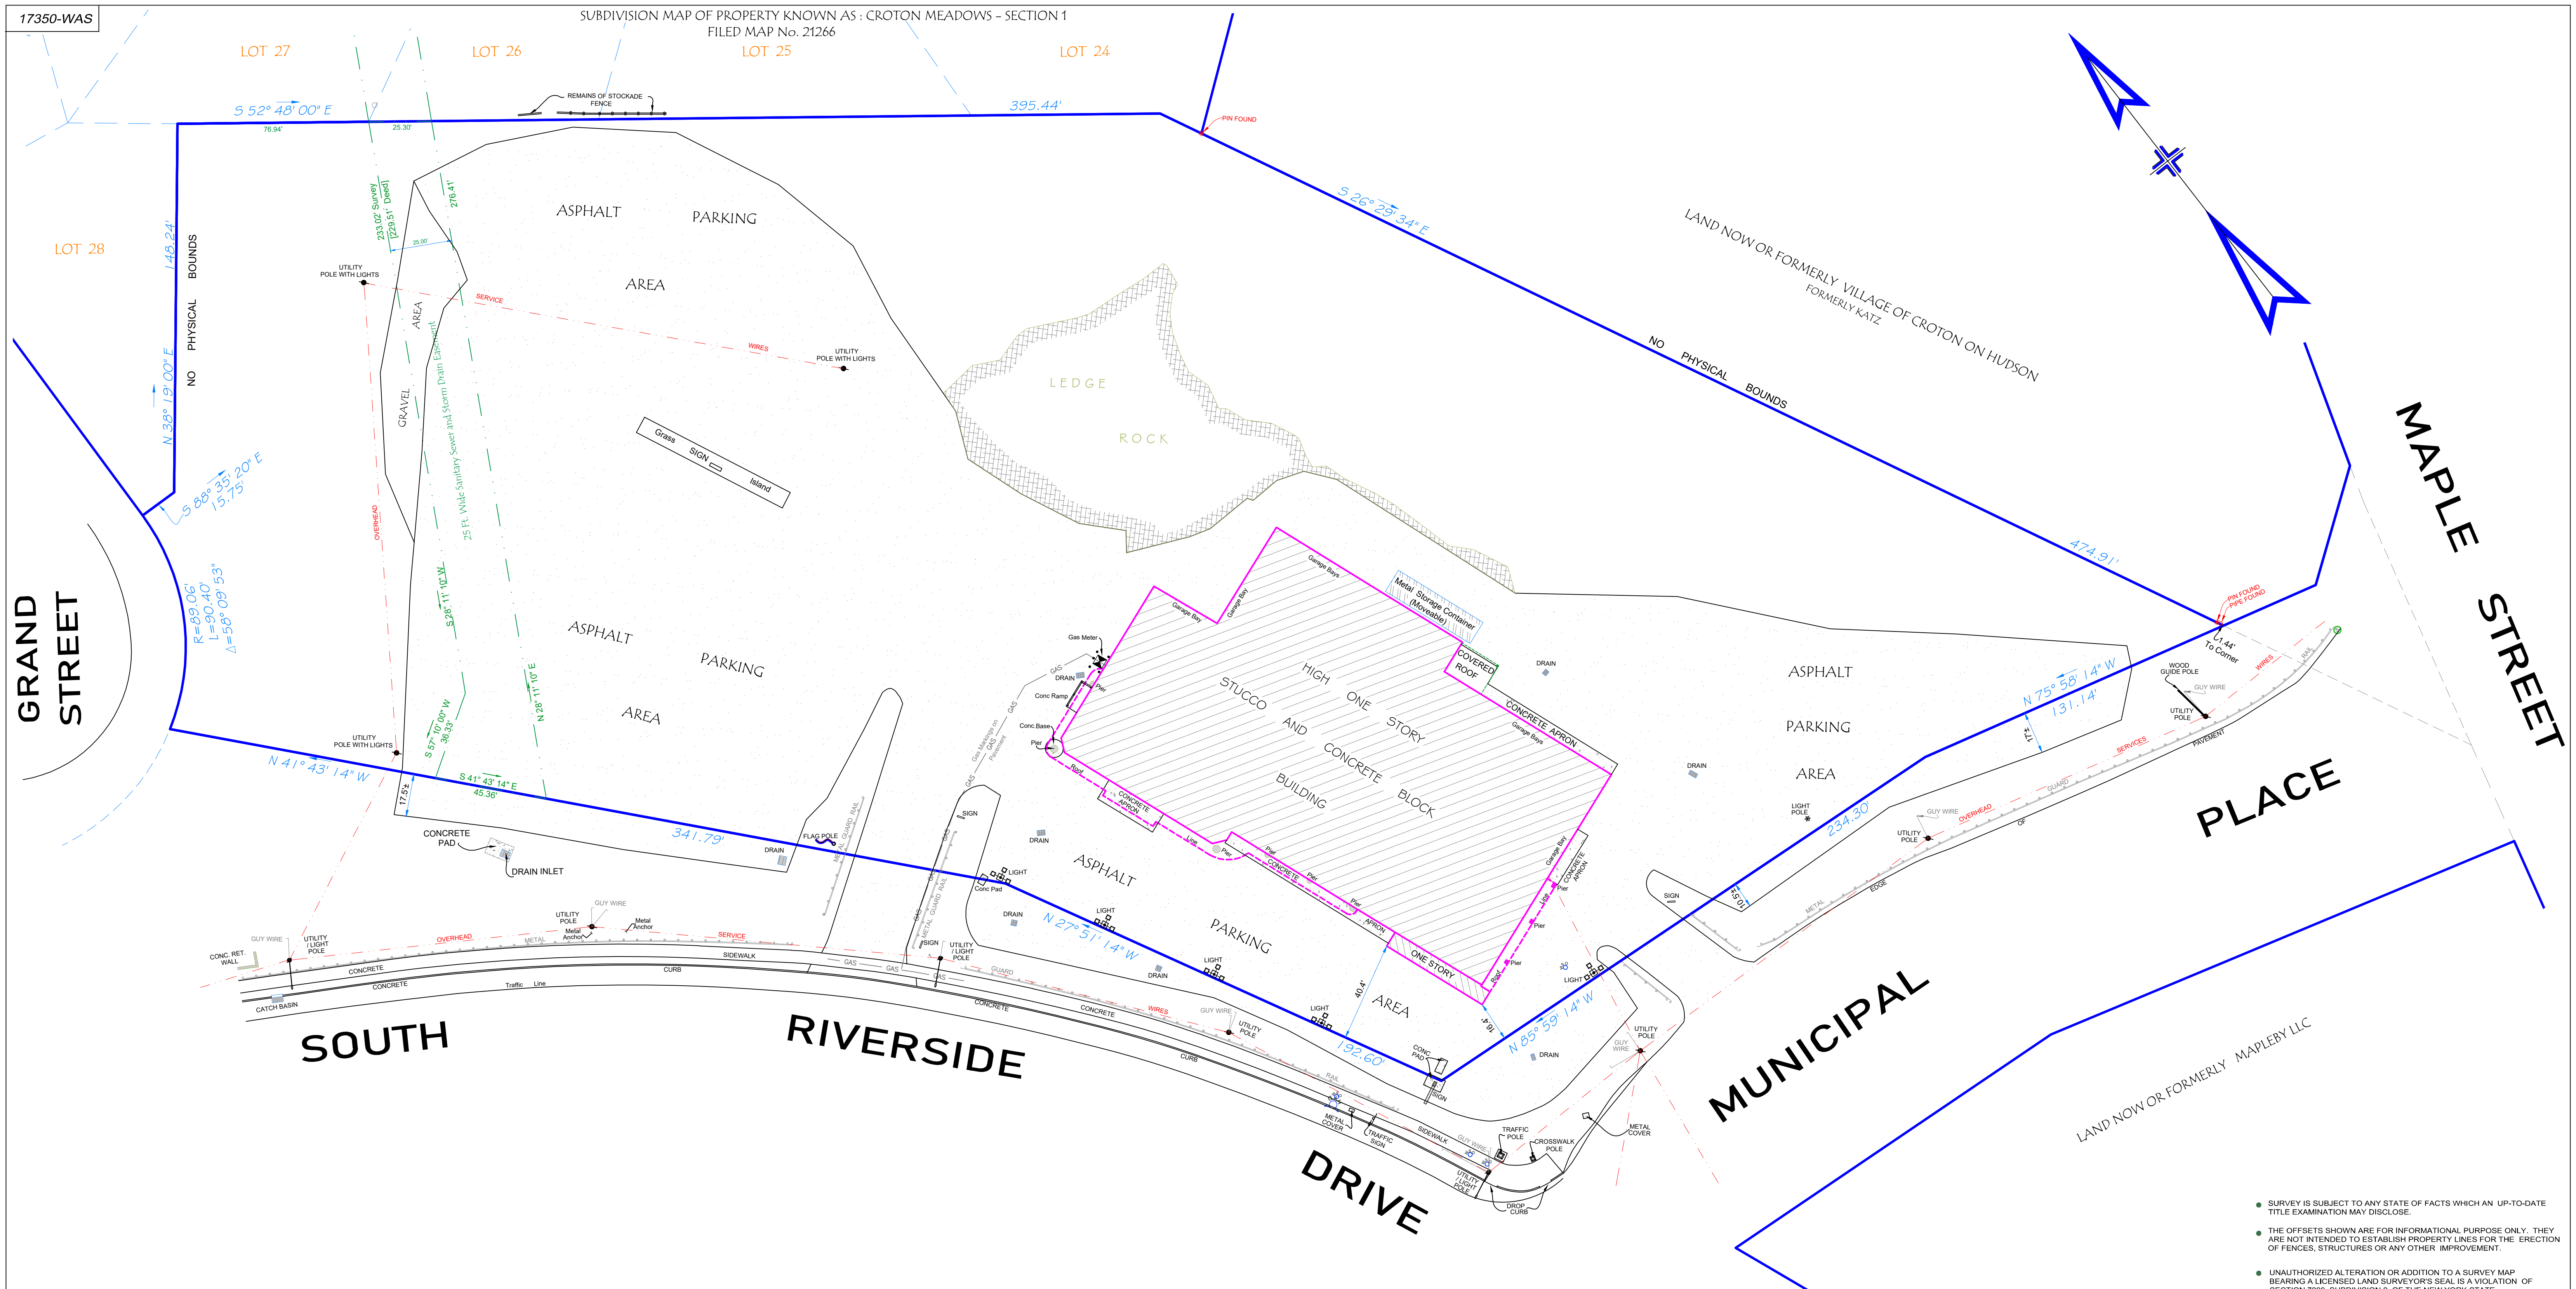


● PREMISES ARE DESIGNATED ON THE TAX MAPS FOR THE TOWN / VILLAGE OF OSSINING MAP 78.12 * BLOCK 3 * LOT 2 PROPERTY AREA = 200,529 Sq. Ft. / 4.6047 Acres Address: 1 MUNICIPAL PLACE

● THE PREMISES SHOWN HEREON BEING THE SAME AS DESCRIBED IN CONTROL No. 522003510 AND FILED IN THE WESTCHESTER COUNTY CLERKS OFFICE DIVISION OF LAND RECORDS.

● THIS MAP WAS PREPARED FROM AN ACTUAL FIELD SURVEY CONDUCTED ON THE DATE SHOWN AND THAT SAID SURVEY WAS PERFORMED IN ACCORDANCE WITH THE EXISTING " CODE OF PRACTICE FOR LAND SURVEYS " ADOPTED BY THE NEW YORK STATE ASSOCIATION OF PROFESSIONAL LAND SURVEYORS.

PREPARED FOR:
ROCK RED INDUSTRIES

SURVEY OF PROPERTY
SITUATE IN THE
TOWN OF CORTLANDT
VILLAGE OF CROTON ON HUDSON
WESTCHESTER COUNTY
NEW YORK

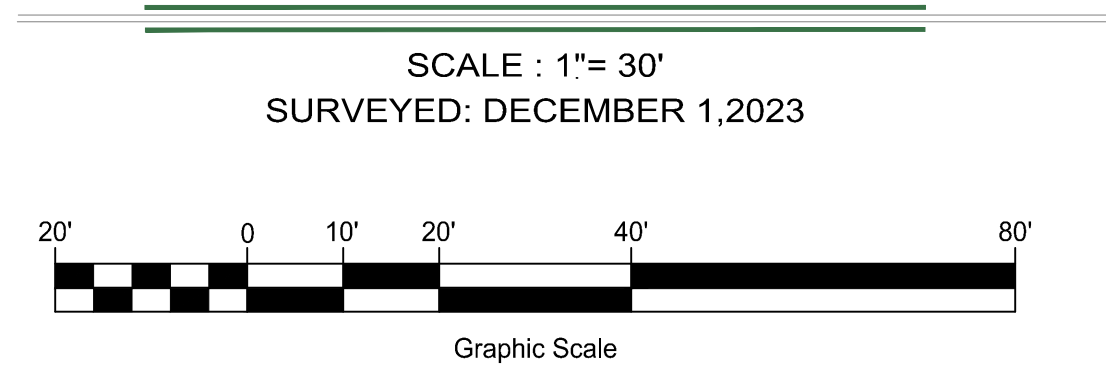

- SURVEY IS SUBJECT TO ANY STATE OF FACTS WHICH AN UP-TO-DATE TITLE EXAMINATION MAY DISCLOSE.
- THE OFFSETS SHOWN ARE FOR INFORMATIONAL PURPOSE ONLY. THEY ARE NOT INTENDED TO ESTABLISH PROPERTY LINES FOR THE ERECTION OF FENCES, STRUCTURES OR ANY OTHER IMPROVEMENT.
- UNAUTHORIZED ALTERATION OR ADDITION TO A SURVEY MAP BEARING A LICENSED LAND SURVEYOR'S SEAL IS A VIOLATION OF SECTION 7209, SUBDIVISION 2, OF THE NEW YORK STATE EDUCATION LAWS.
- ONLY COPIES FROM THE ORIGINAL OF THIS SURVEY MARKED WITH AN ORIGINAL OF THE LAND SURVEYOR'S SEAL SHALL BE CONSIDERED TO BE TRUE VALID COPIES.



JOSEPH R. LINK
NEW YORK STATE LICENSED
LAND SURVEYOR NO. 050456

NEW YORK STATE LICENSED
LAND SURVEYOR SEAL
Phone: 914-941-1440 Web <http://jrlsurveying.com>

COPYRIGHT 2019
JRL LAND SURVEYOR P.C. ALL RIGHTS RESERVED. THE UNAUTHORIZED REPRODUCTION AND DISTRIBUTION OF THIS DOCUMENT IS ILLEGAL, AND IS A VIOLATION UNDER UNITED STATES COPYRIGHT LAWS.